



Appendix A: Preliminary Plot Plan

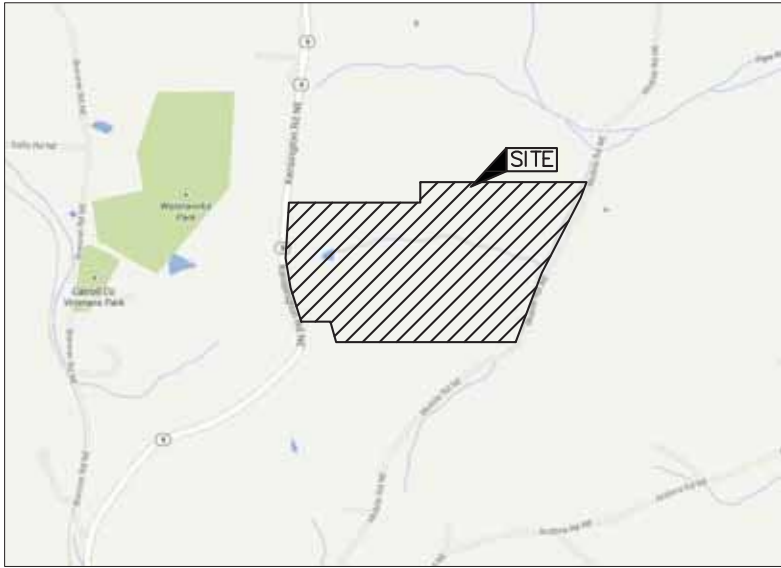

VICINITY MAP
N.T.S.

PRELIMINARY PLOT PLAN CARROLL COUNTY ENERGY


CARROLL COUNTY (SECTION 28)
WASHINGTON TOWNSHIP
CARROLL COUNTY, OHIO

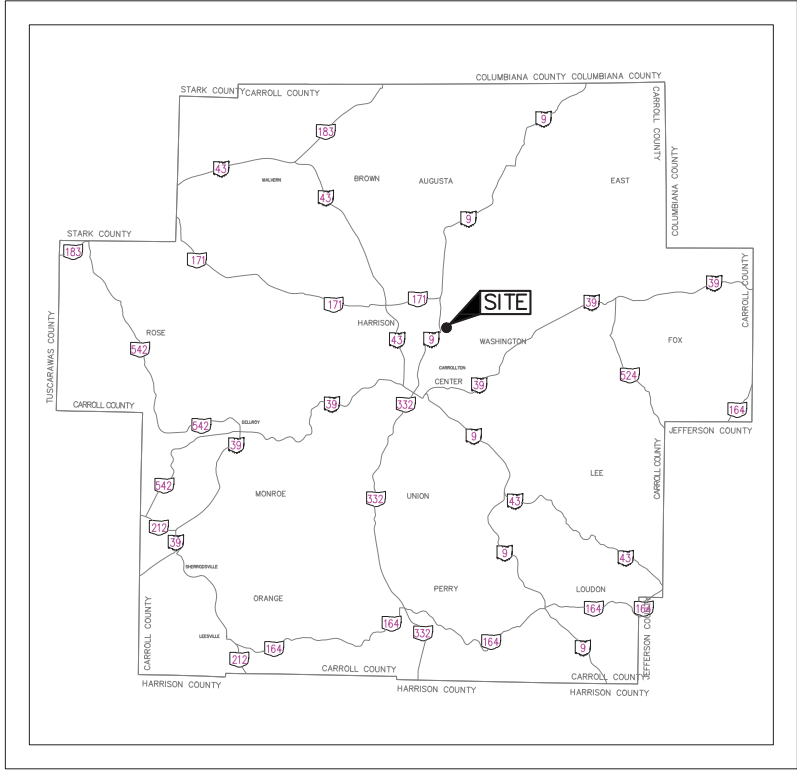

LOCATION MAP
N.T.S.

INDEX OF SHEETS:

TITLE SHEET	1
OVERALL SITE PLAN	2
WEST SITE PLAN	3
EAST SITE PLAN	4
WEST GRADING PLAN	5
EAST GRADING PLAN	6
ACCESS ROAD PROFILE	7
SECTIONS	8-10

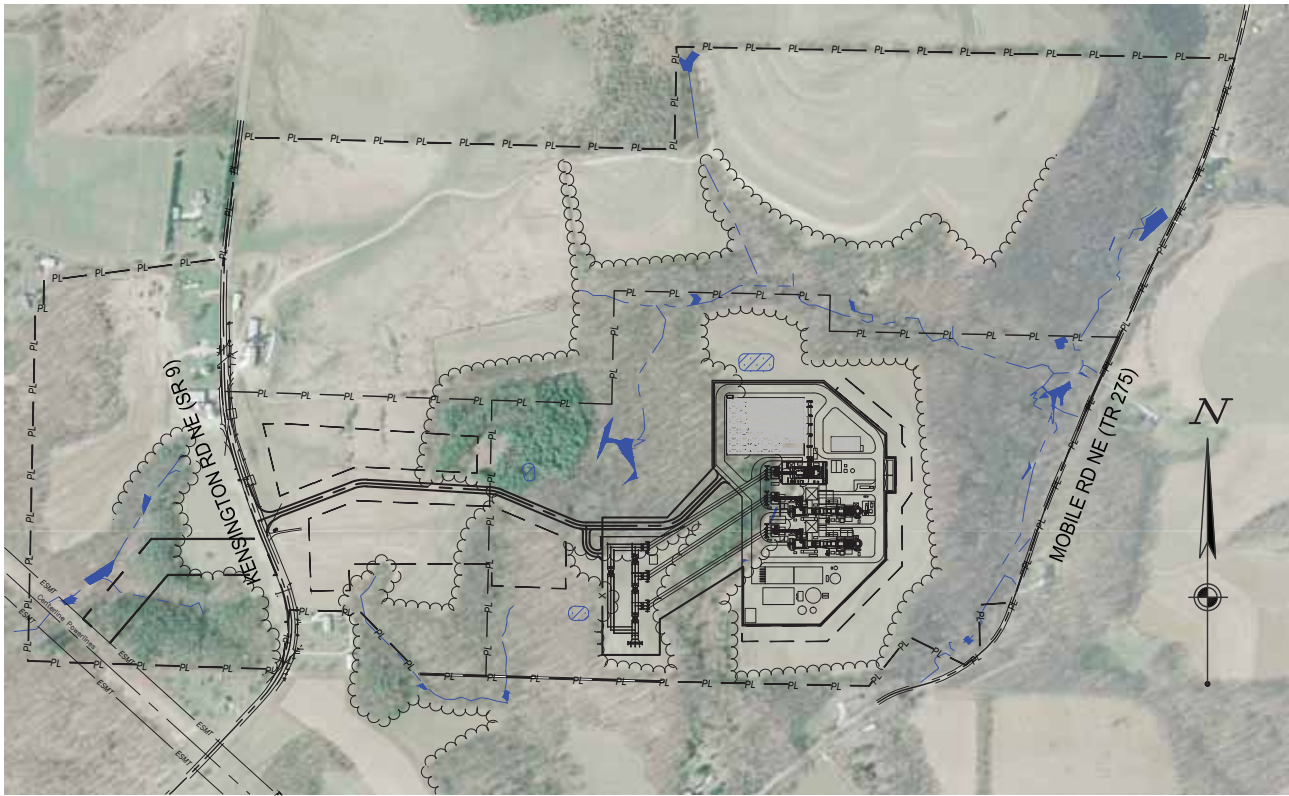

OWNER/OPERATOR:
CARROLL COUNTY ENERGY, LLC
31 MILK STREET
SUITE 1001
BOSTON, MA 02109

ENGINEER:
CESO, INC.
402 2ND STREET SE, SUITE 310
CANTON, OH 44702
CONTACT: DAN PETNO, P.E.
P: 330.451.0975
E: PETNO@CESOINC.COM



REVISIONS		DESCRIPTION
NO.	DATE	




TITLE SHEET


CARROLL COUNTY ENERGY

WASHINGTON TOWNSHIP CARROLL COUNTY, OHIO

ENGINEERS • ARCHITECTS
SURVEYORS
402 2ND STREET SE, SUITE 310
CANTON, OH 44702
PH (330) 451-0975 FAX (330) 451-0983
www.cesoinc.com

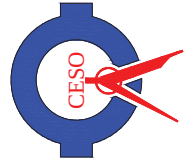


ISSUE:	1
DATE:	10-02-13
JOB NO.:	5188
DESIGN:	JDM
DRAWN:	JDM
CHECKED:	DMK
SHEET NO.	1

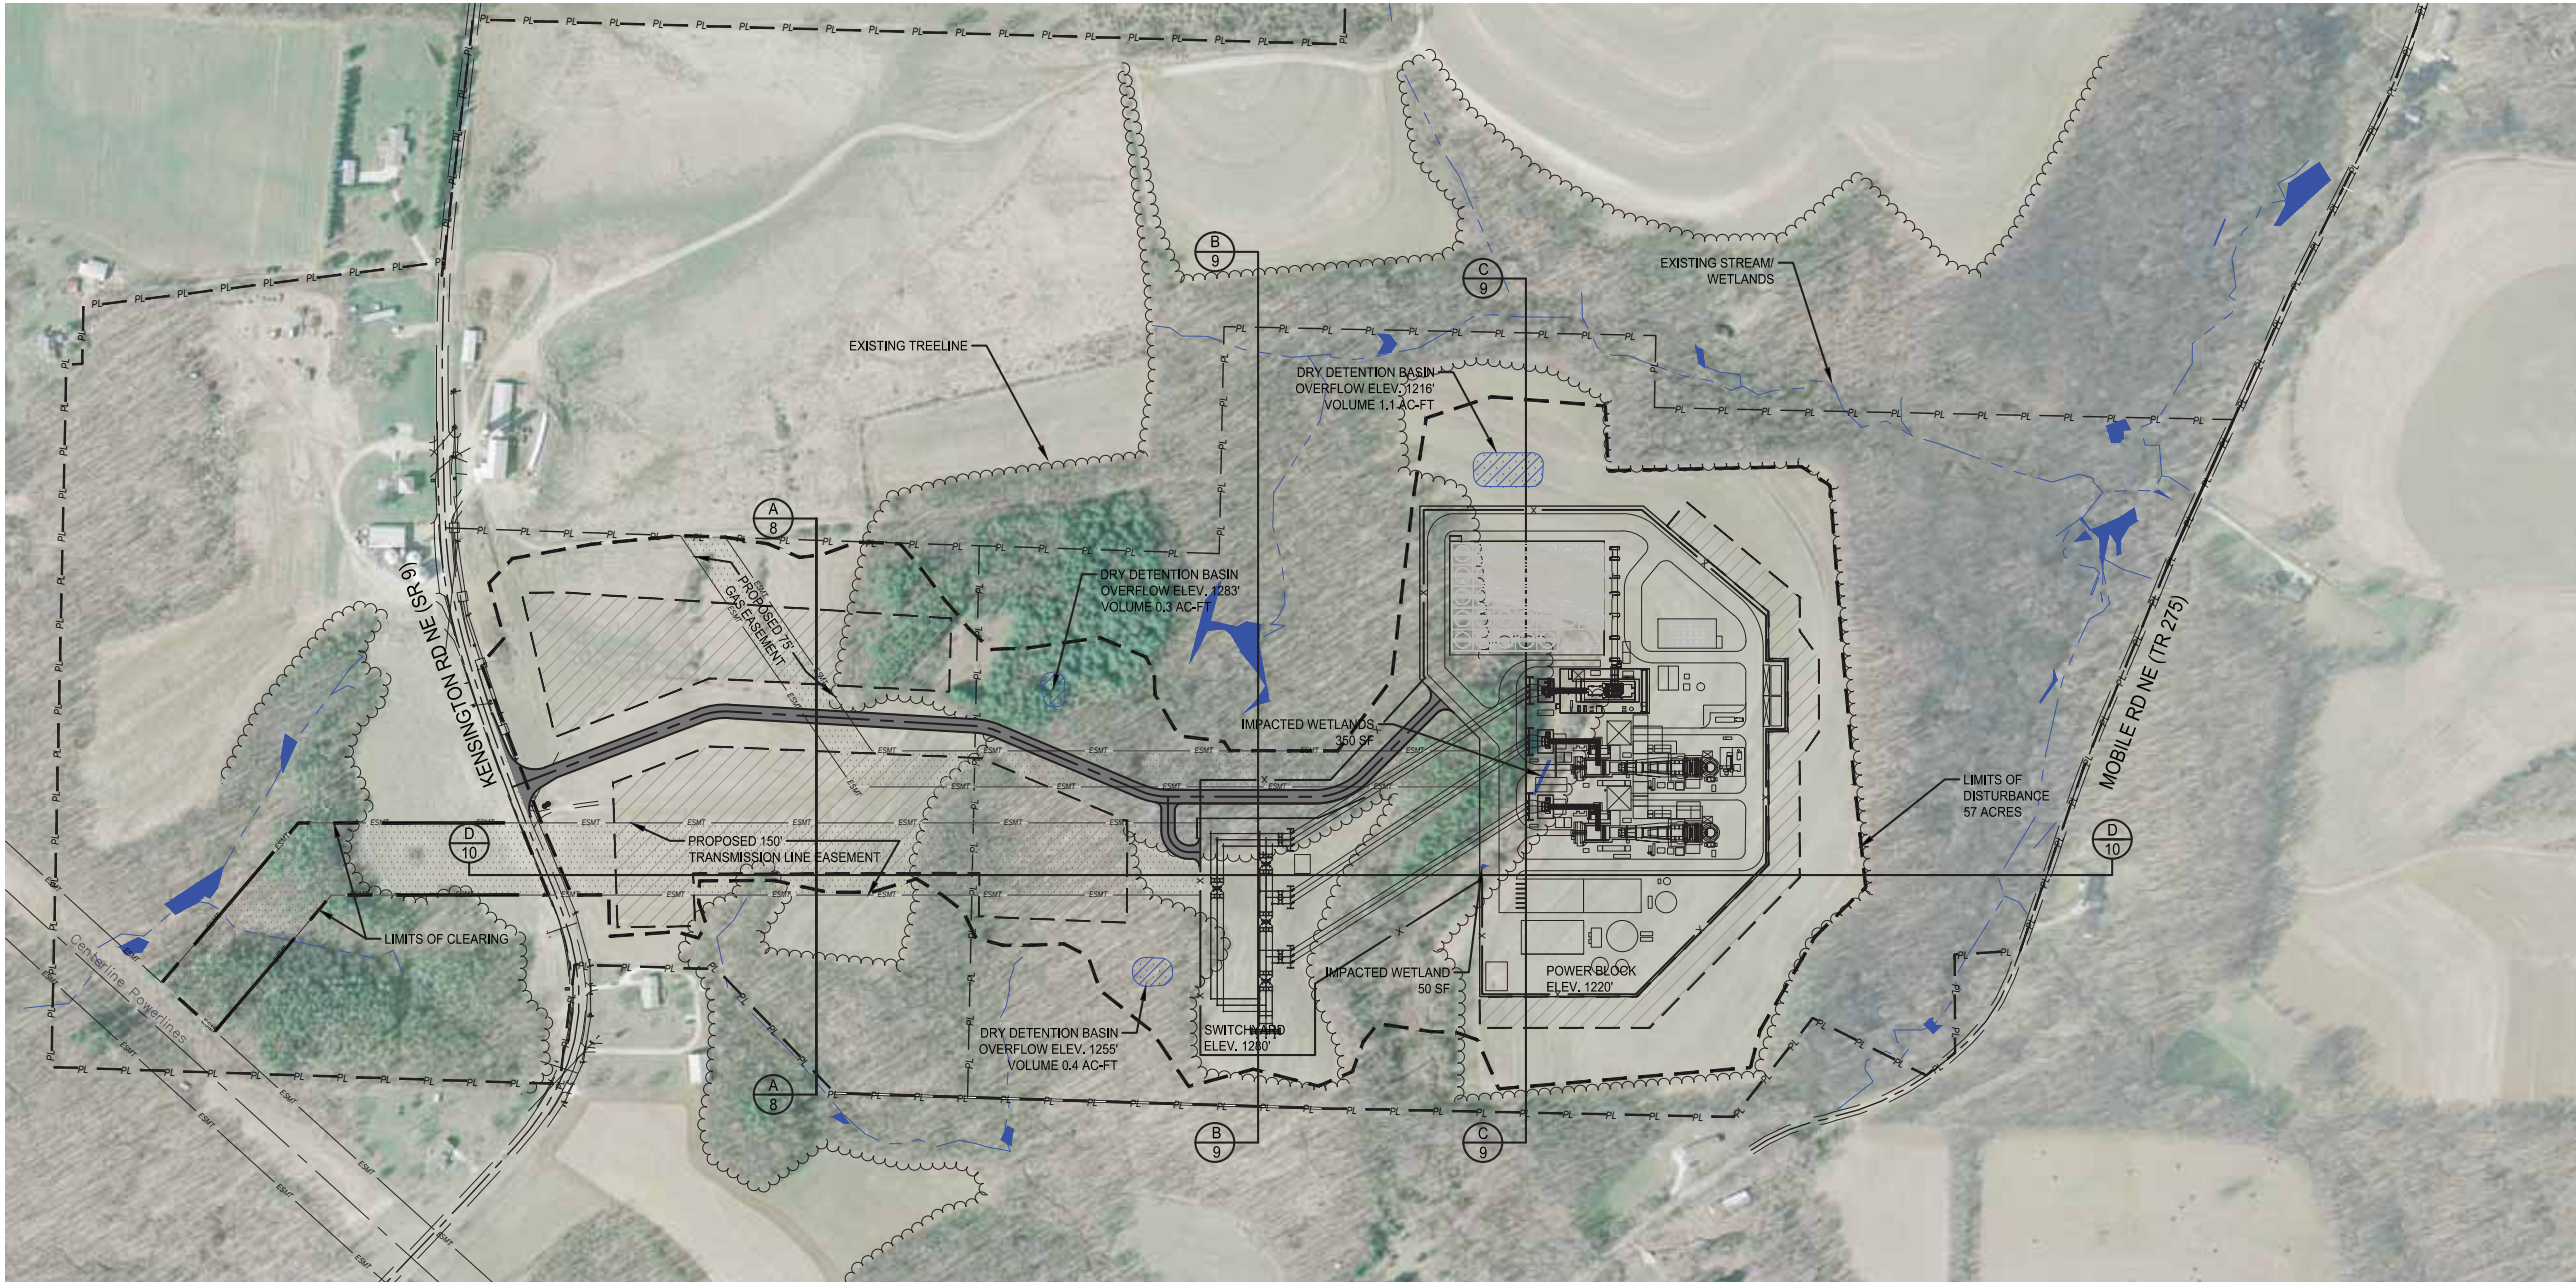

LIMITS OF CLEARING (TREES ONLY)	2 AC
LIMITS OF DISTURBANCE	57 AC

EARTHWORK VOLUMES	
TOTAL RAW CUT	455,293 CY
TOTAL RAW FILL	381,343 CY
NET RAW CUT/FILL	73,950 CY (CUT)

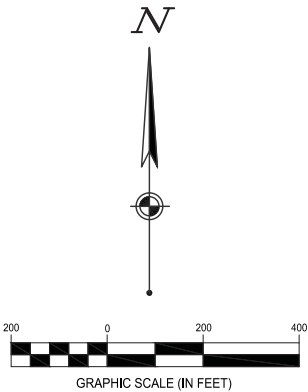


REVISIONS	
NO.	DATE



OVERALL SITE PLAN

CARROLL COUNTY ENERGY


WASHINGTON TOWNSHIP CARROLL COUNTY, OHIO

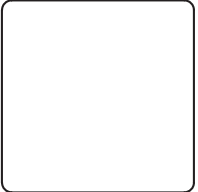



ENGINEERS • ARCHITECTS
SURVEYORS
402 2nd STREET SE, SUITE 310
CANTON, OH 44702
PH (330) 451-0975 | FAX (330) 451-0983
www.cesoinc.com

ISSUE:	1
DATE:	10-02-13
JOB NO.:	5188
DESIGN:	JDM
DRAWN:	JDM
CHECKED:	DMK
SHEET NO.	2

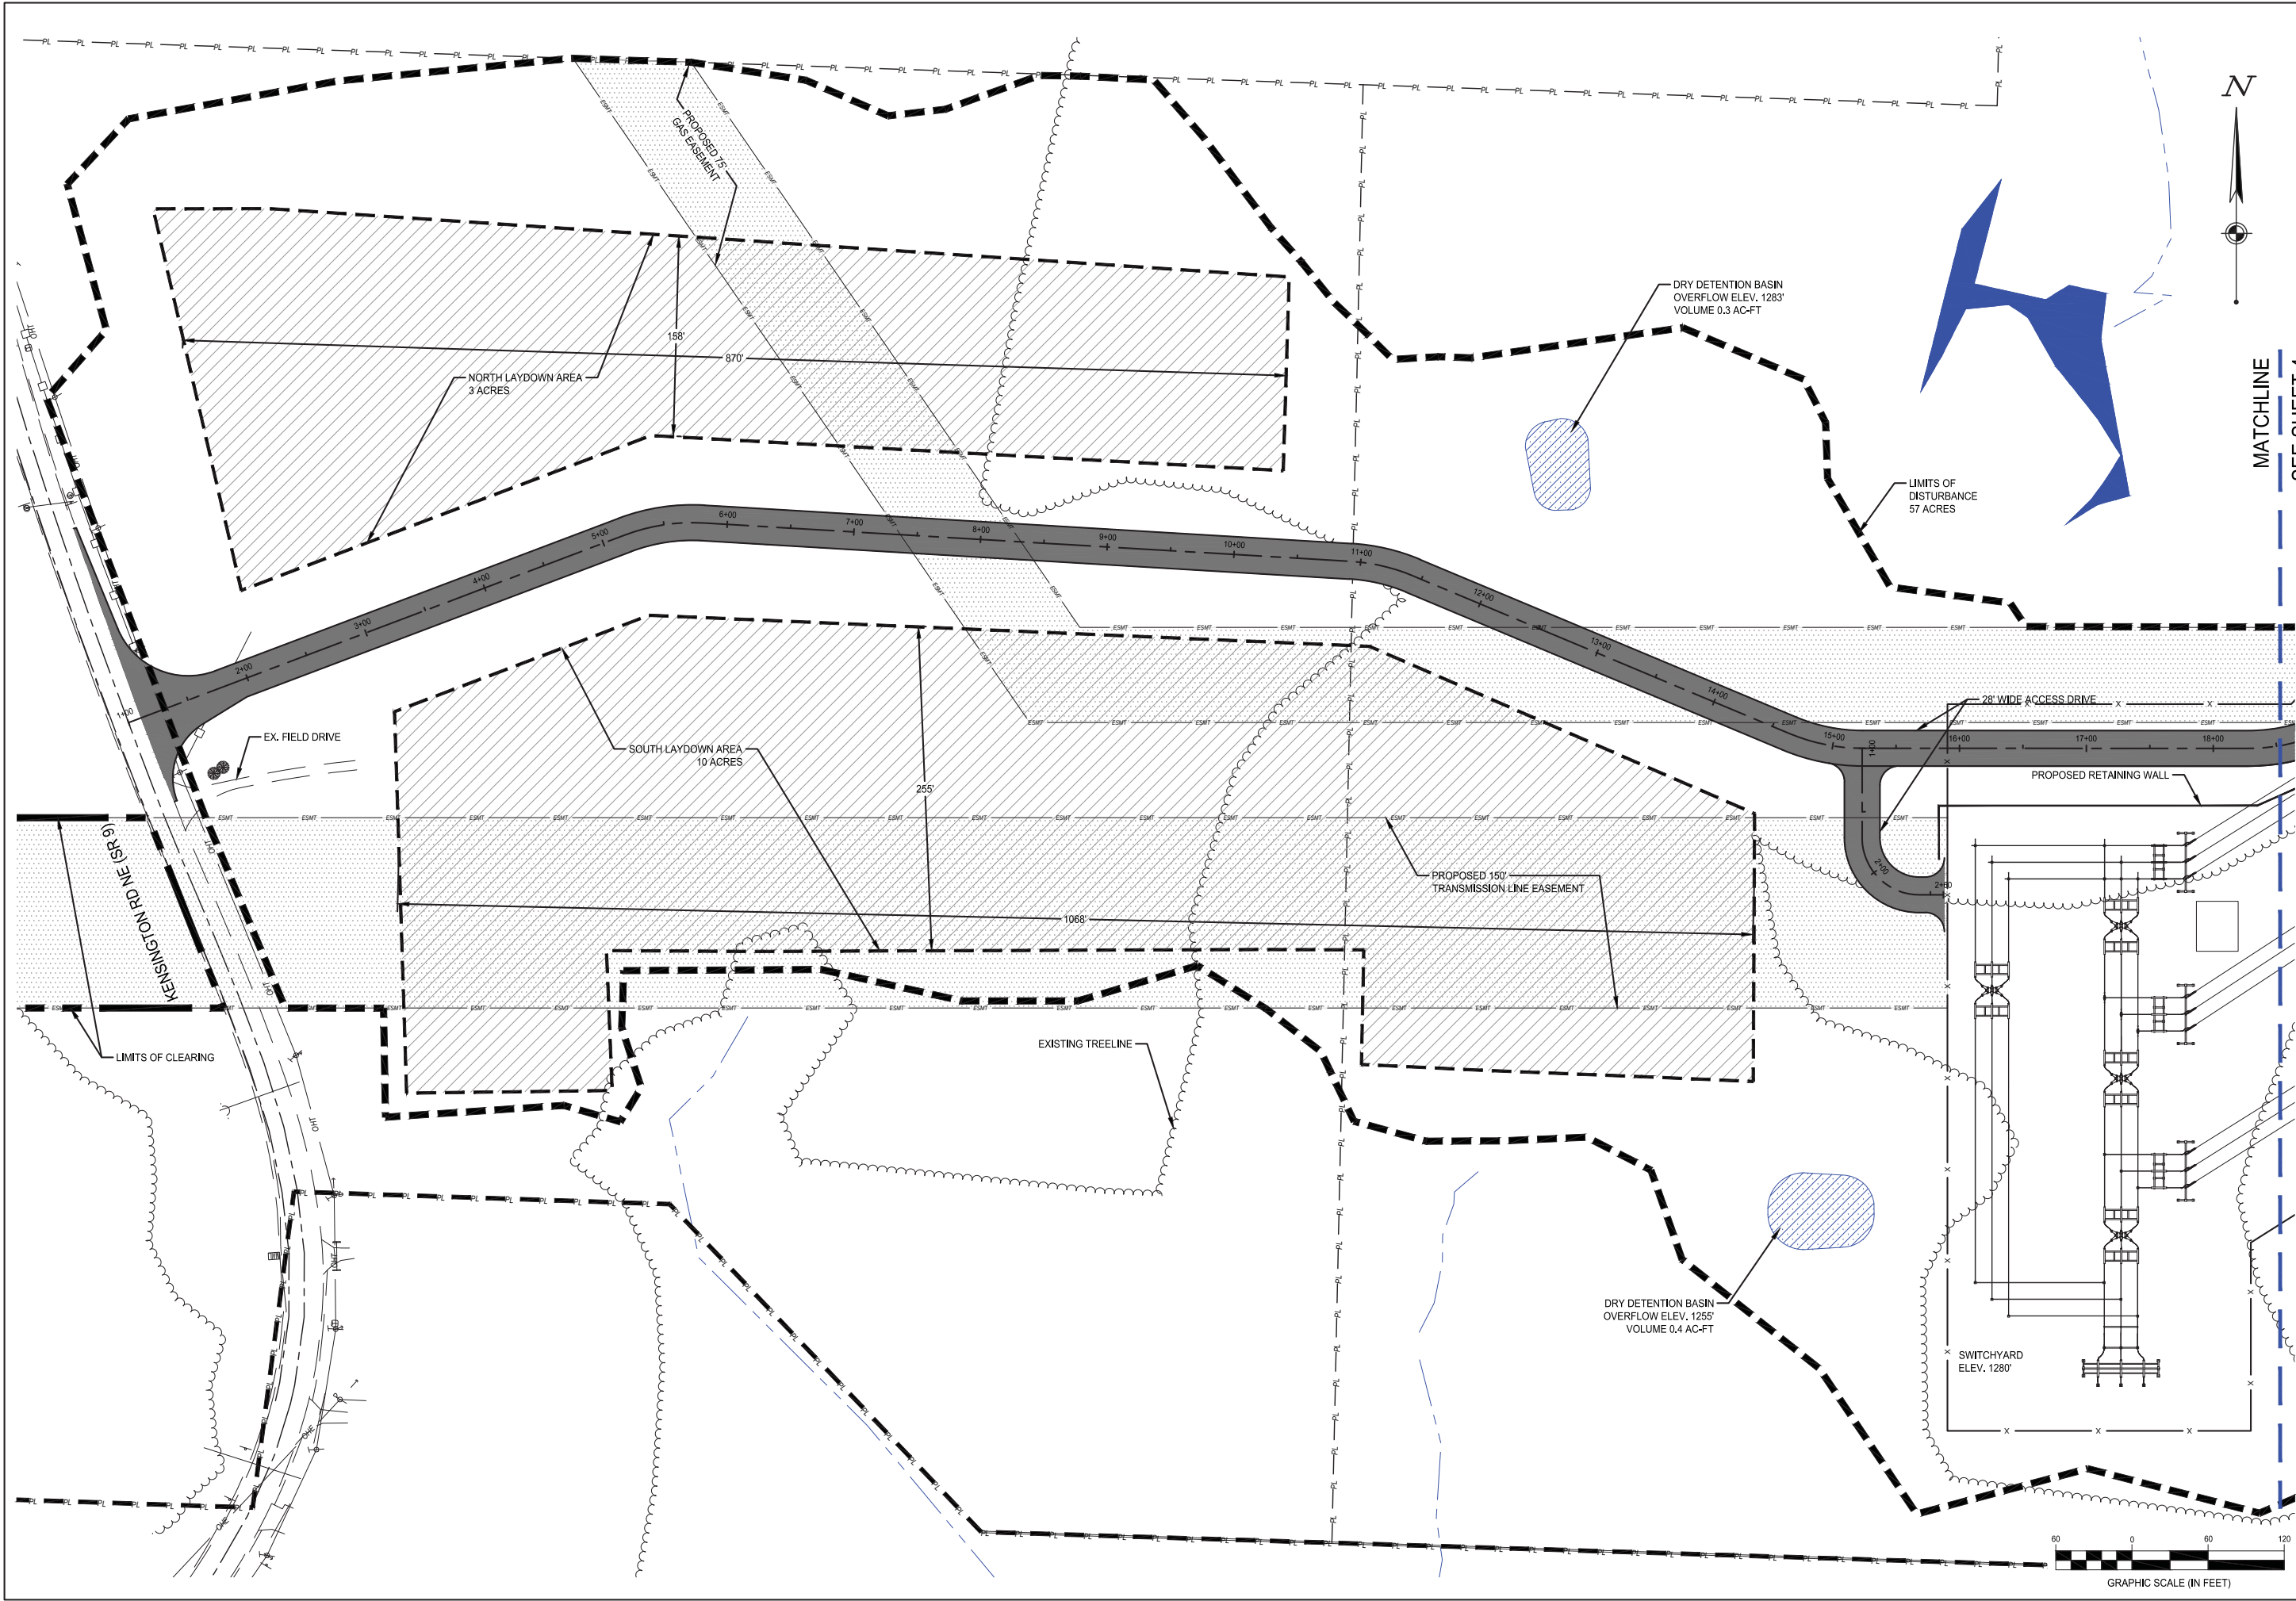

MATCHLINE
SEE SHEET 4


REVISIONS		DESCRIPTION
NO.	DATE	



WEST SITE PLAN

CARROLL COUNTY ENERGY


WASHINGTON TOWNSHIP CARROLL COUNTY, OHIO

 



ENGINEERS • ARCHITECTS
SURVEYORS
402 2nd STREET SE, SUITE 310
CANTON, OH 44702
PH (330) 451-0975 | FAX (330) 451-0983
www.cesoinc.com

ISSUE:	1
DATE:	10-02-13
JOB NO.:	5188
DESIGN:	JDM
DRAWN:	JDM
CHECKED:	DMK
SHEET NO.	3

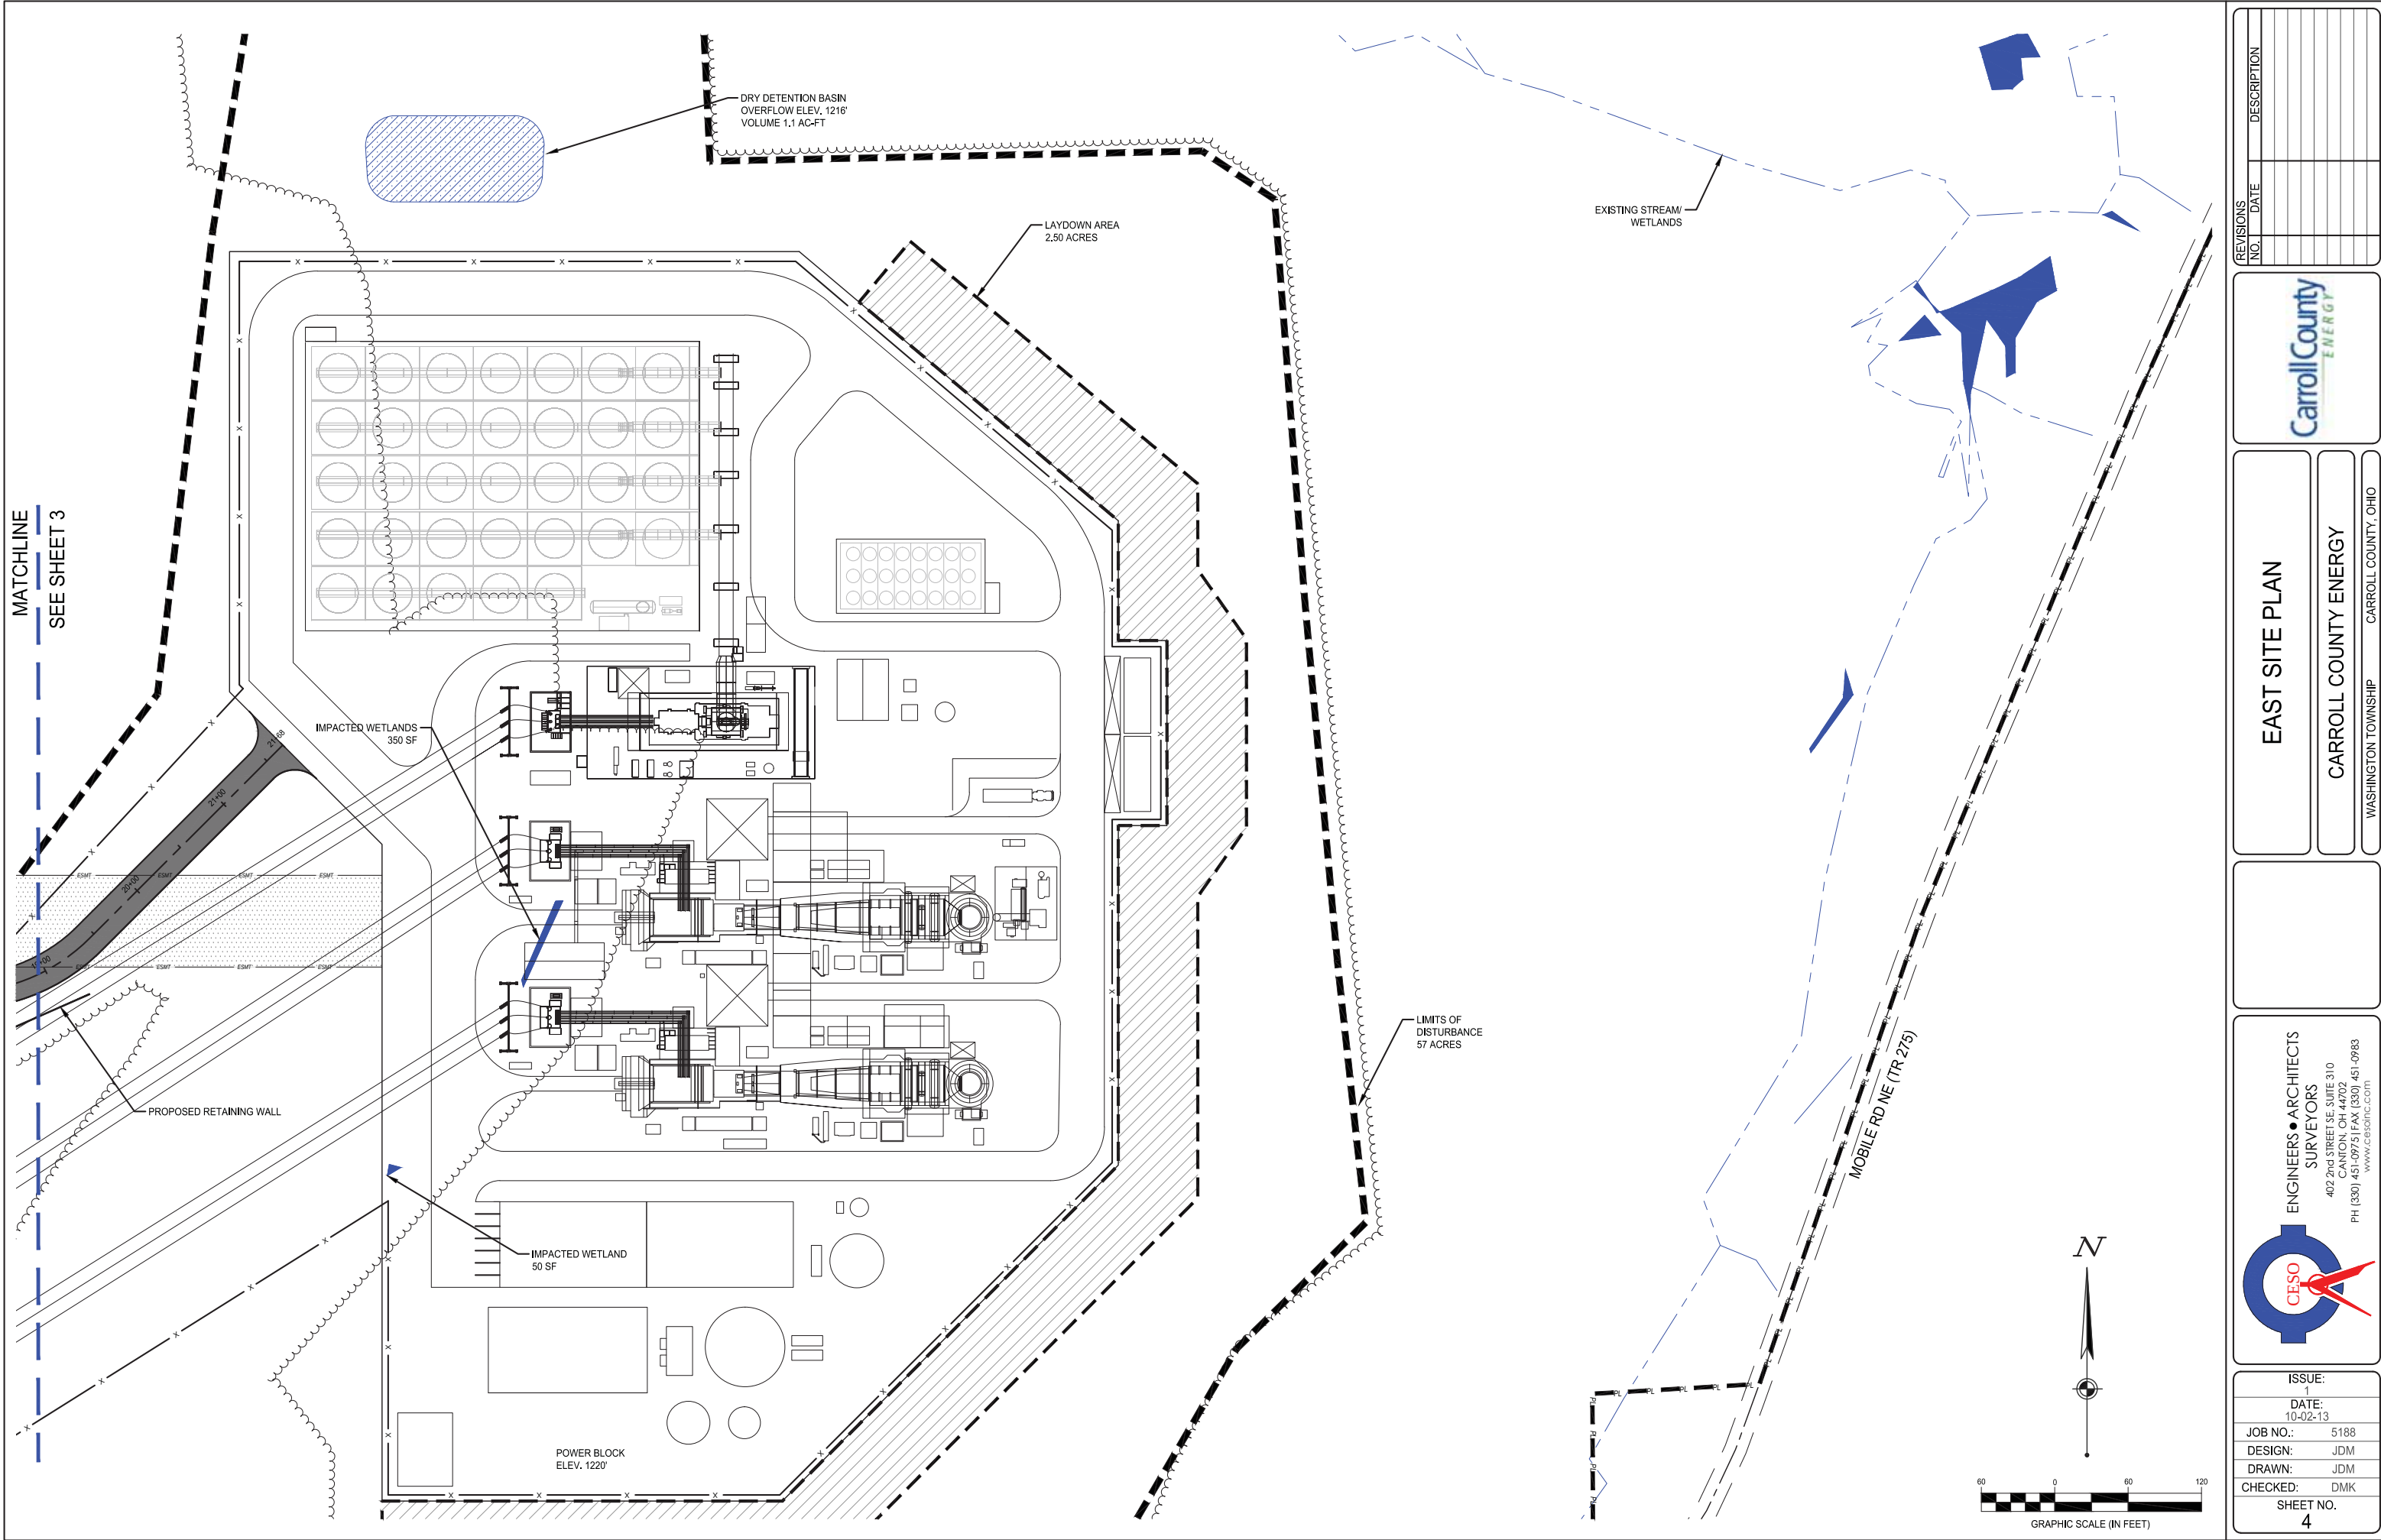

MATCHLINE
SEE SHEET 3

DRY DETENTION BASIN
OVERFLOW ELEV. 1216'
VOLUME 1.1 AC-FT

LAYDOWN AREA
2.50 ACRES

EXISTING STREAM/
WETLANDS

IMPACTED WETLANDS
350 SF

PROPOSED RETAINING WALL

IMPACTED WETLAND
50 SF

POWER BLOCK
ELEV. 1220'

LIMITS OF
DISTURBANCE
57 ACRES

MOBILE RD NE (TR 275)

N



GRAPHIC SCALE (IN FEET)

REVISIONS NO.	DATE	DESCRIPTION



EAST SITE PLAN


CARROLL COUNTY ENERGY

WASHINGTON TOWNSHIP CARROLL COUNTY, OHIO



ENGINEERS • ARCHITECTS
SURVEYORS
402 2nd STREET SE, SUITE 310
CANTON, OH 44702
PH (330) 451-0975 | FAX (330) 451-0983
www.cesoinc.com

ISSUE:	1
DATE:	10-02-13
JOB NO.:	5188
DESIGN:	JDM
DRAWN:	JDM
CHECKED:	DMK
SHEET NO.	4

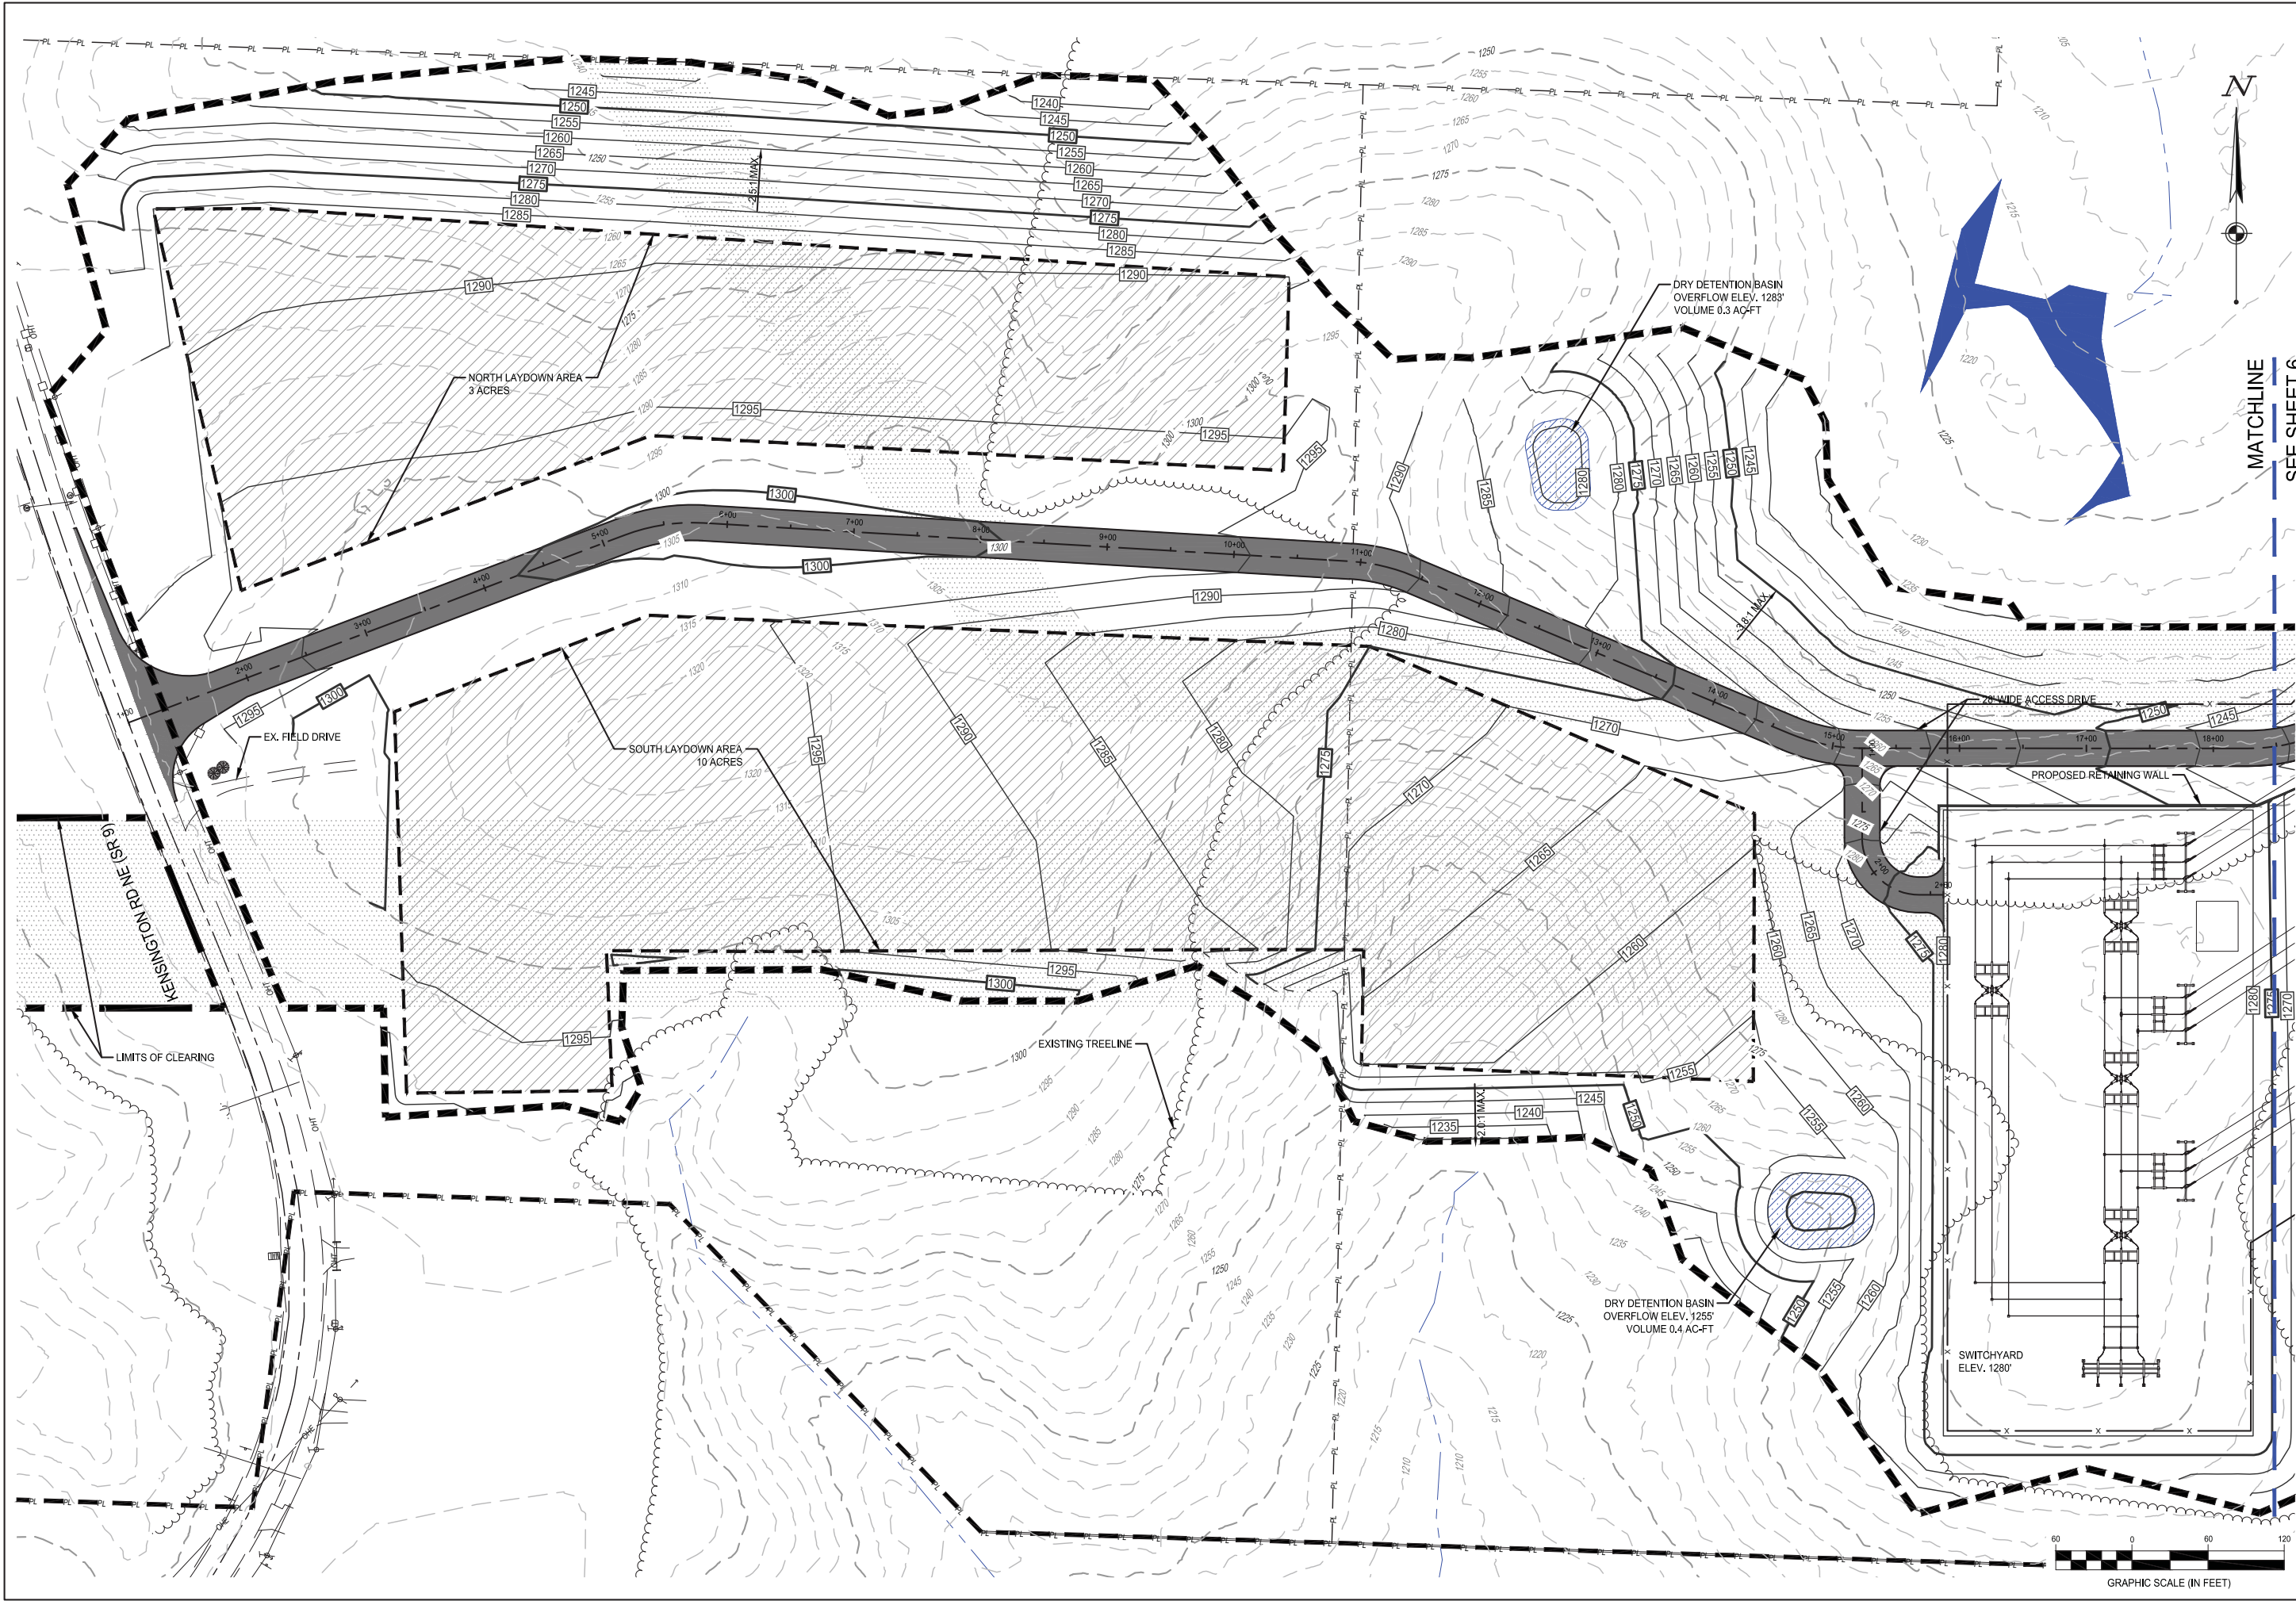


REVISIONS NO.	DATE	DESCRIPTION



WEST GRADING PLAN


CARROLL COUNTY ENERGY

WASHINGTON TOWNSHIP CARROLL COUNTY, OHIO

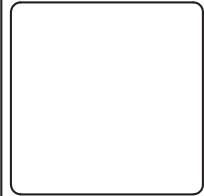

**ENGINEERS • ARCHITECTS
SURVEYORS**
402 2nd STREET SE, SUITE 310
CANTON, OH 44702
PH (330) 451-0975 | FAX (330) 451-0983
www.cesoinc.com

ISSUE:	1
DATE:	10-02-13
JOB NO.:	5188
DESIGN:	JDM
DRAWN:	JDM
CHECKED:	DMK
SHEET NO.	5

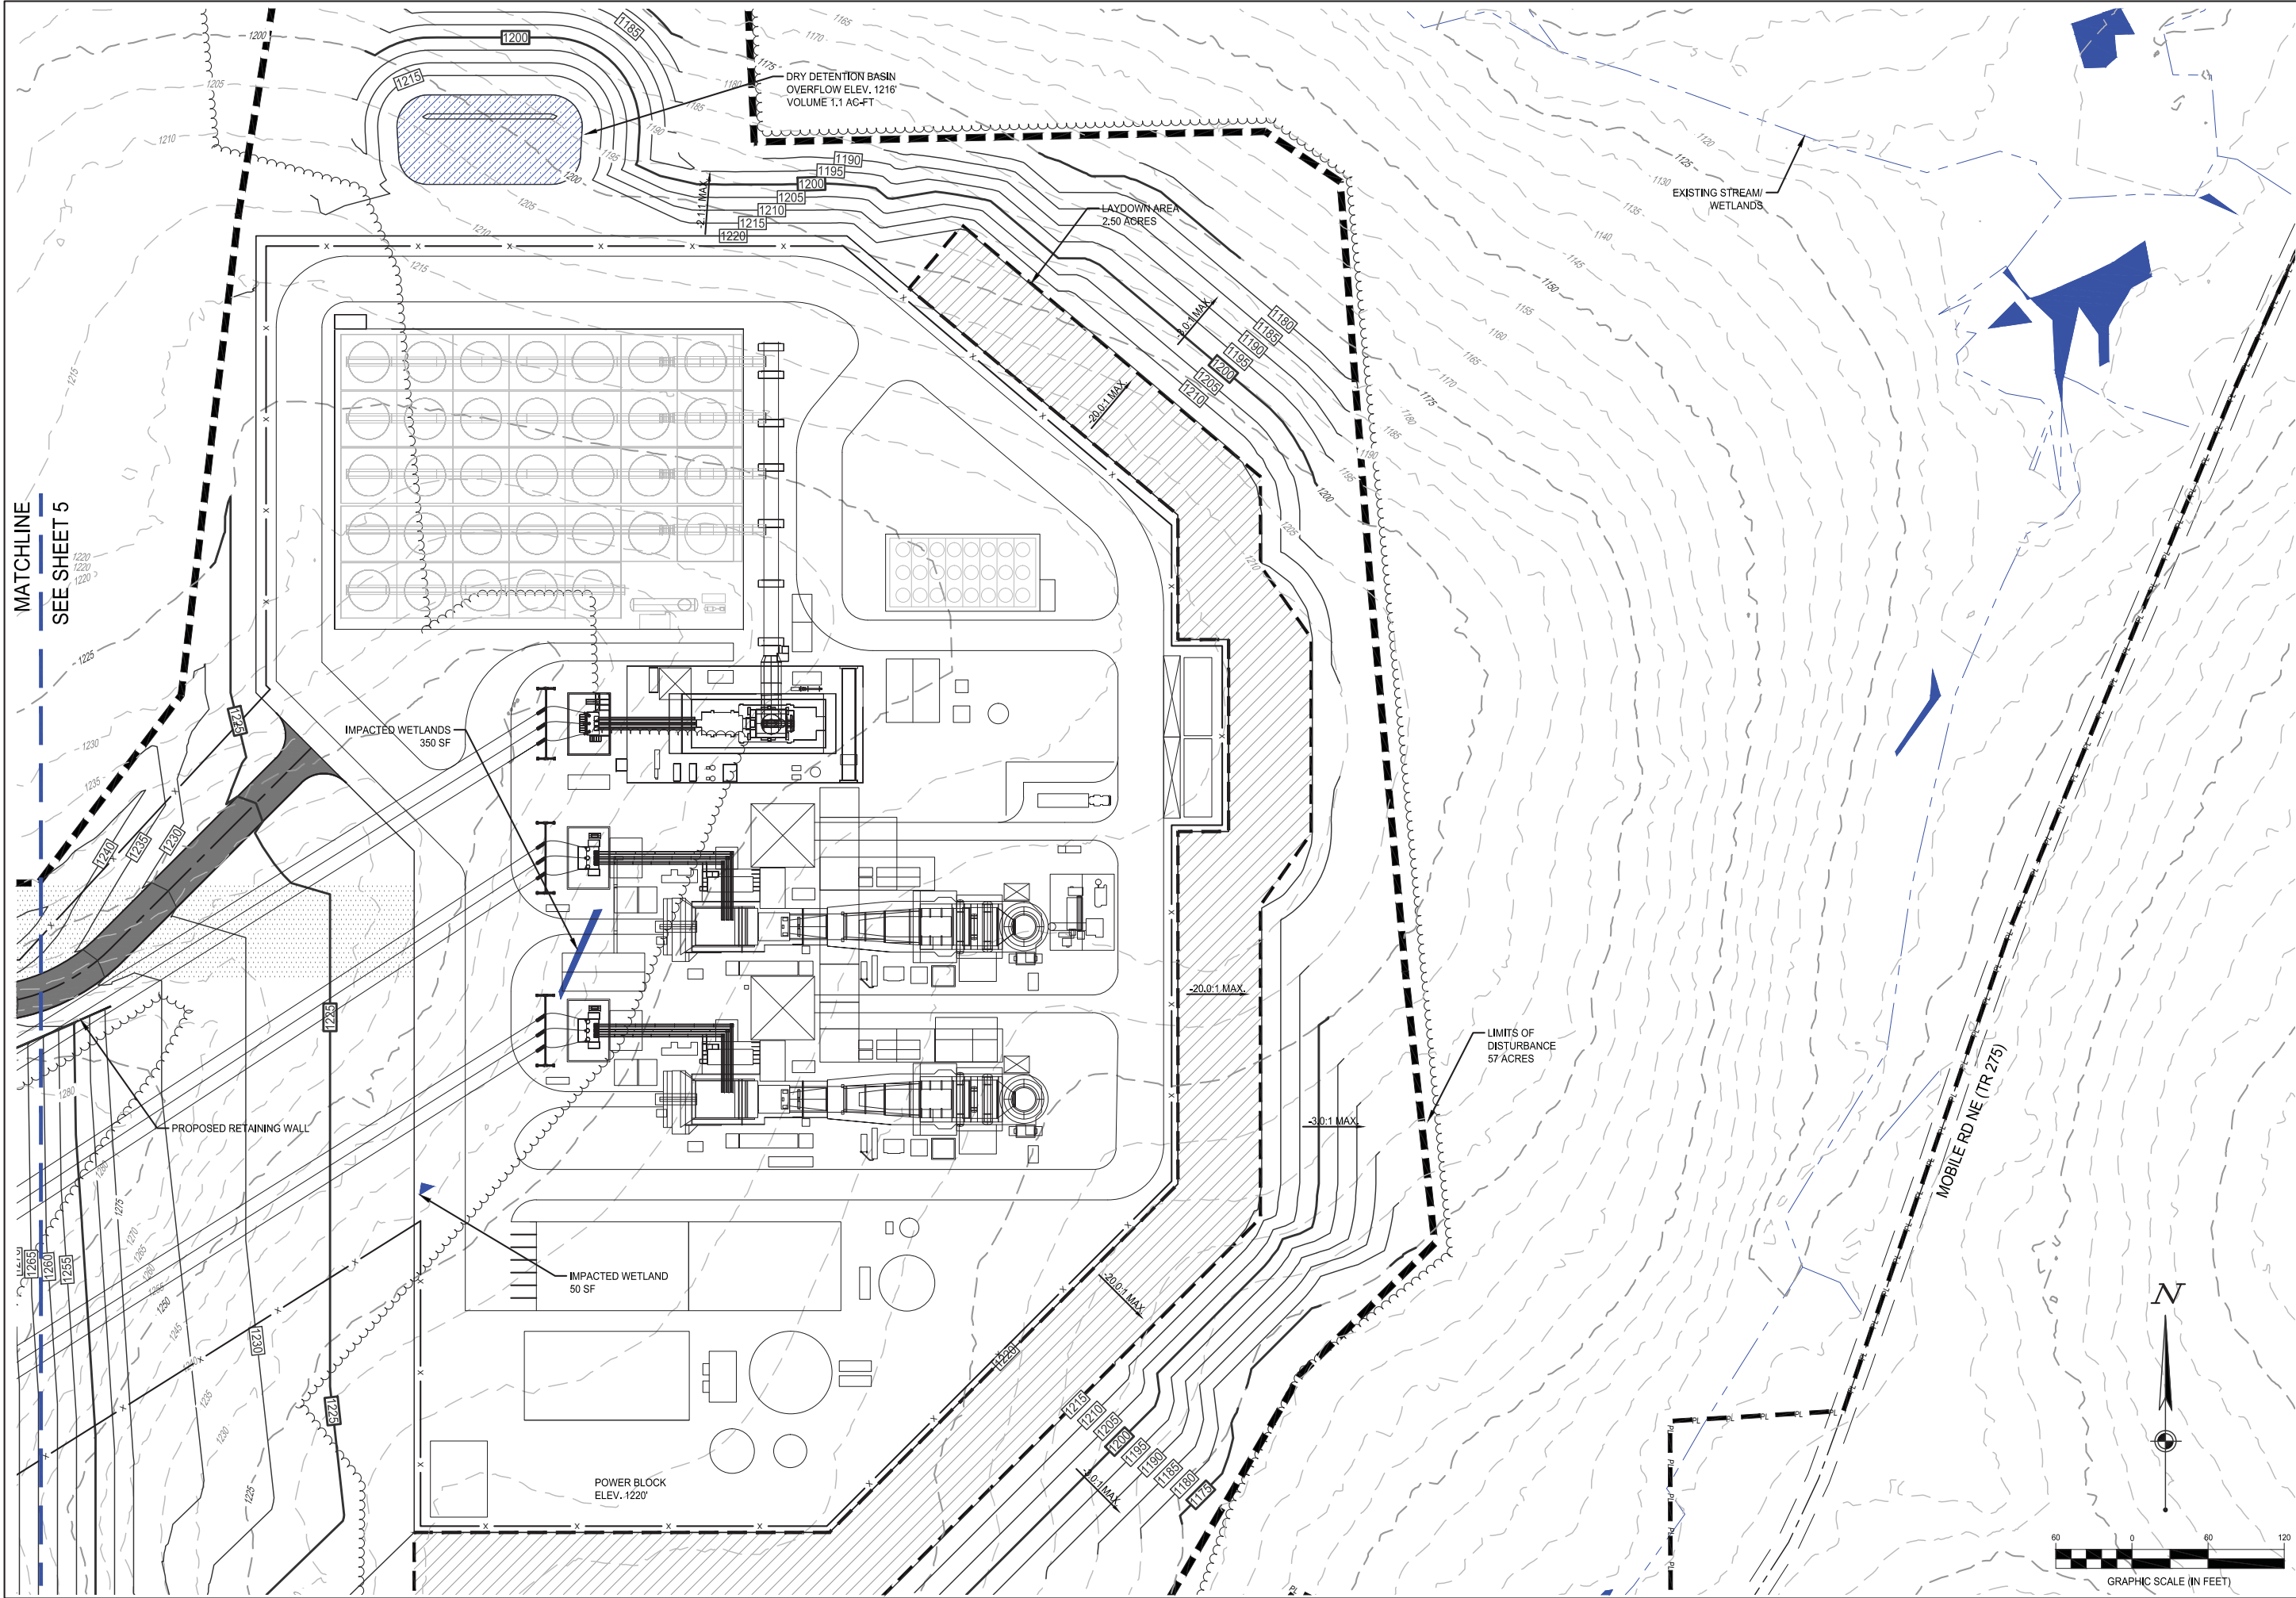


REVISIONS		DESCRIPTION
NO.	DATE	



EAST GRADING PLAN

CARROLL COUNTY ENERGY


WASHINGTON TOWNSHIP CARROLL COUNTY, OHIO

 


**ENGINEERS • ARCHITECTS
SURVEYORS**


402 2nd STREET SE, SUITE 310
CANTON, OH 44702
PH (330) 451-0975 | FAX (330) 451-0983
www.cesoinc.com

ISSUE:	1
DATE:	10-02-13
JOB NO.:	5188
DESIGN:	JDM
DRAWN:	JDM
CHECKED:	DMK
SHEET NO.	6

 


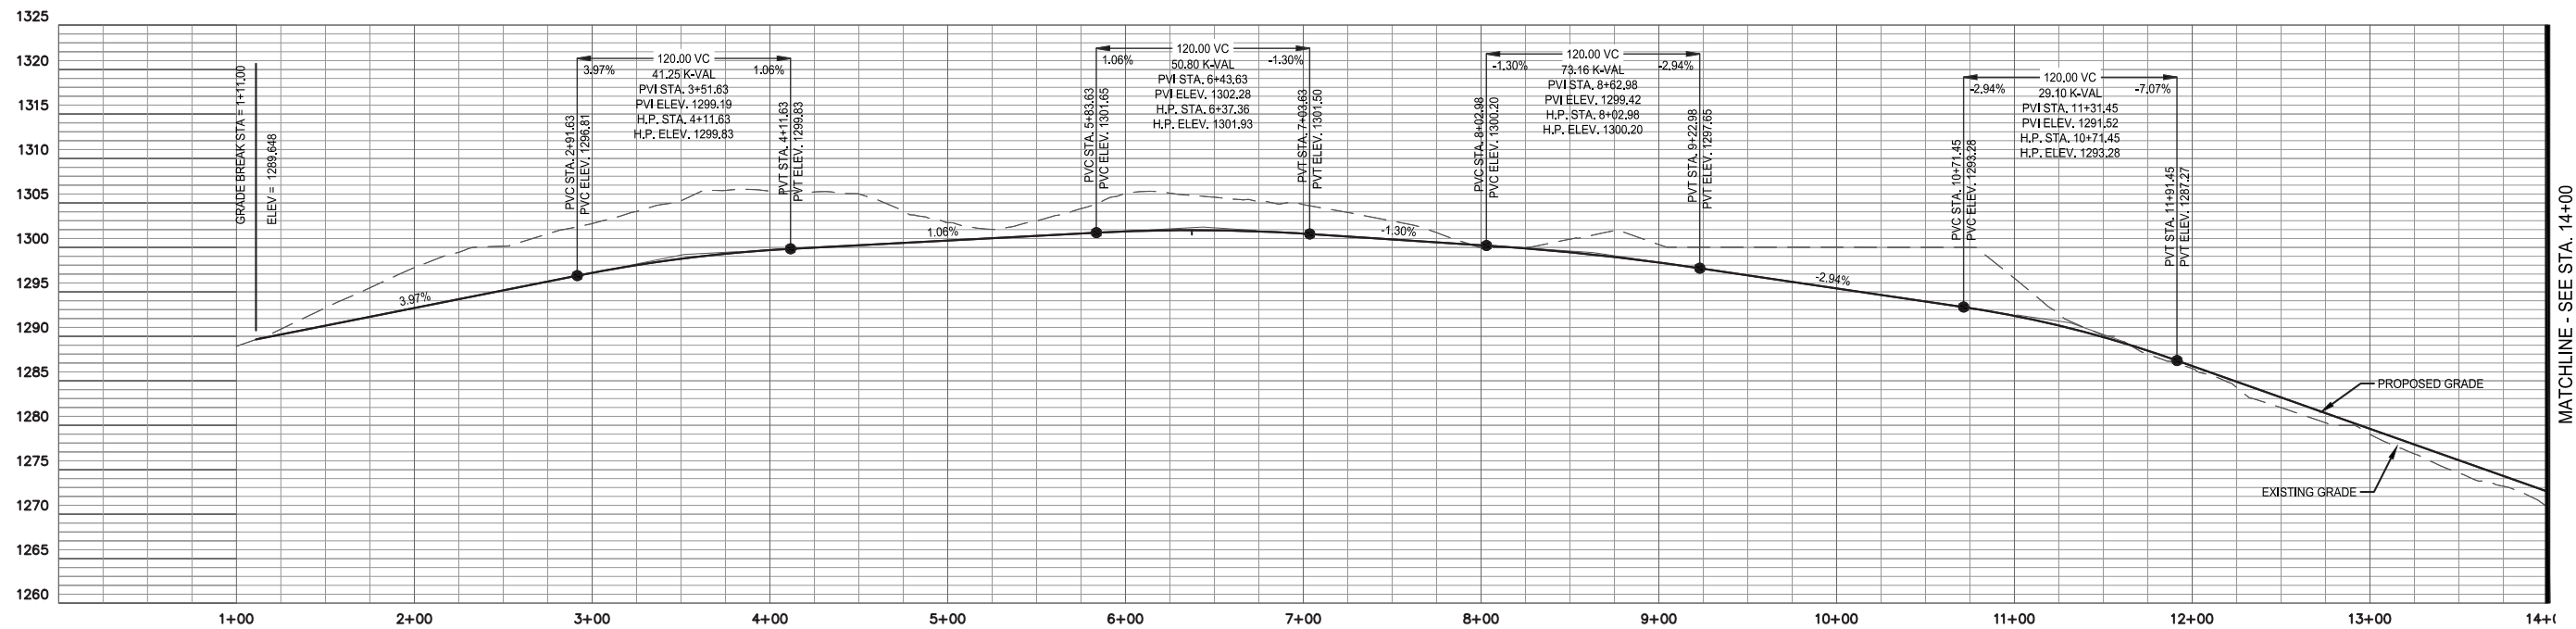

Access Road Main PROFILE
Scale: 1" = 50' Horiz.; 1" = 10' Vert.

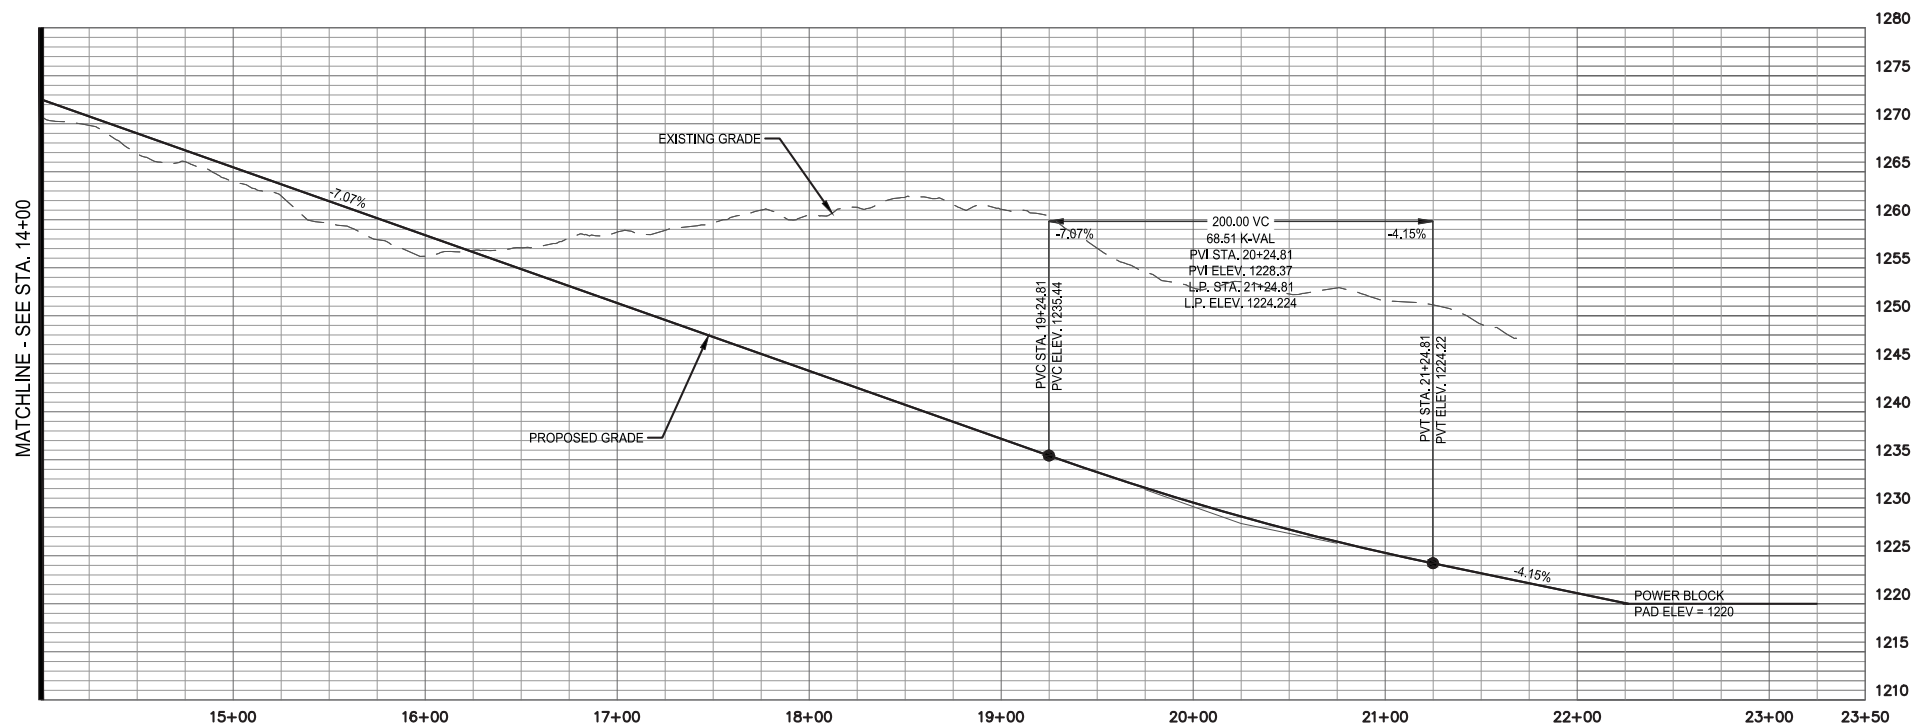

Access Road Main PROFILE
Scale: 1" = 50' Horiz.; 1" = 10' Vert.

 

REVISIONS		DESCRIPTION
NO.	DATE	



ACCESS ROAD PROFILE


CARROLL COUNTY ENERGY

WASHINGTON TOWNSHIP CARROLL COUNTY, OHIO




ENGINEERS • ARCHITECTS
SURVEYORS
402 2nd STREET SE, SUITE 310
CANTON, OH 44702
PH (330) 451-0975 | FAX (330) 451-0983
www.cesoinc.com

ISSUE:	1
DATE:	10-02-13
JOB NO.:	5188
DESIGN:	JDM
DRAWN:	JDM
CHECKED:	DMK
SHEET NO.	7

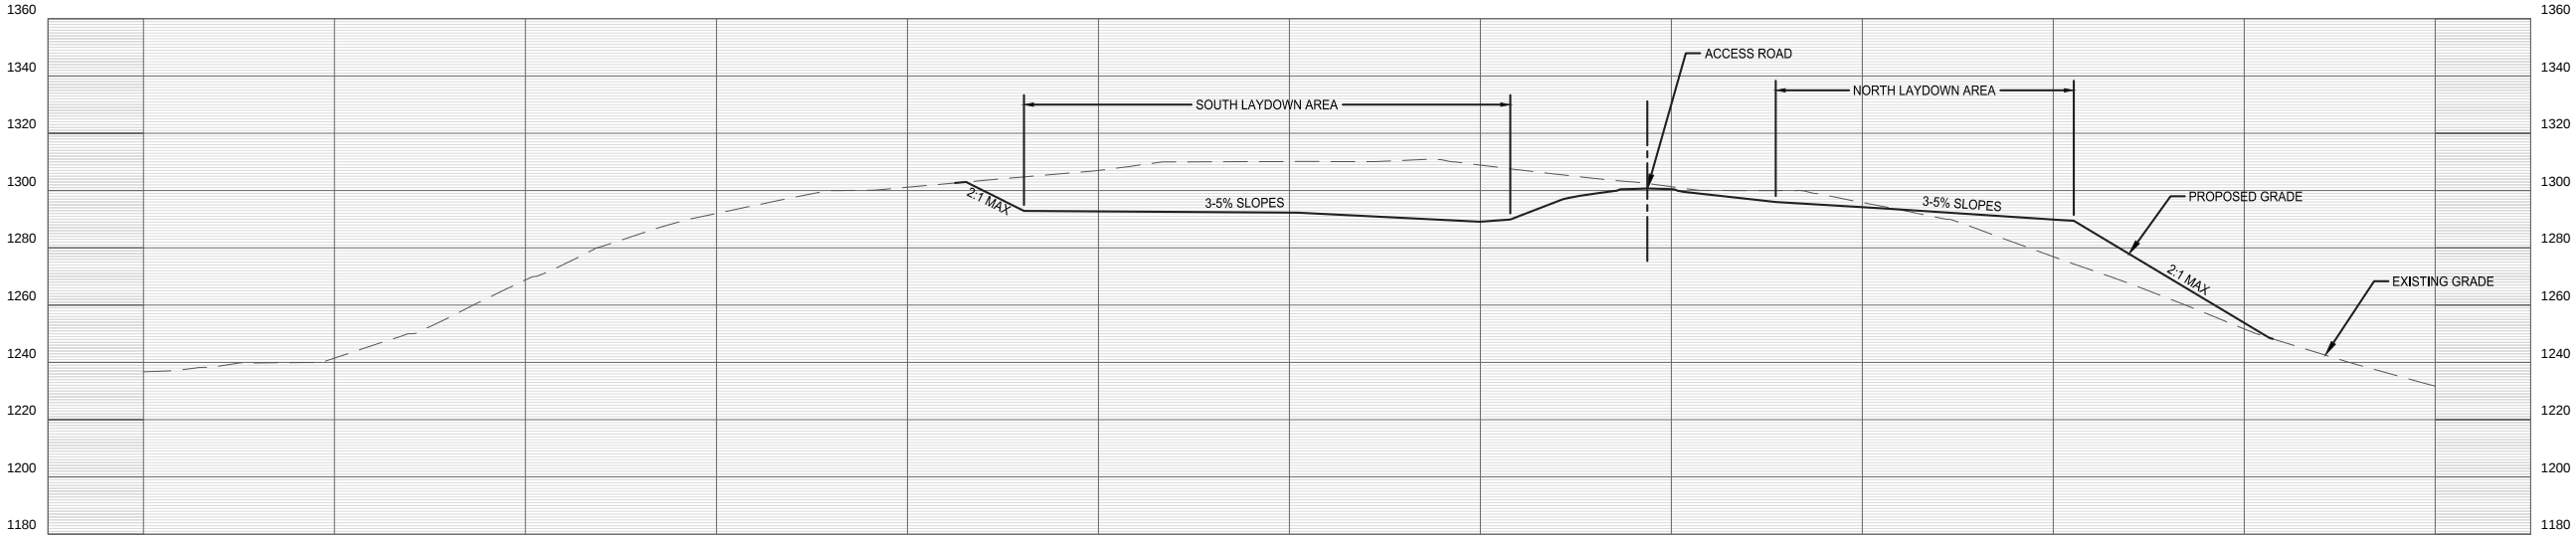

SECTION A-A LAYDOWN AREAS

 


REVISIONS		DESCRIPTION
NO.	DATE	



CROSS SECTIONS

CARROLL COUNTY ENERGY


WASHINGTON TOWNSHIP CARROLL COUNTY, OHIO

 




ENGINEERS • ARCHITECTS
SURVEYORS
402 2nd STREET SE, SUITE 310
CANTON, OH 44702
PH (330) 451-0975 | FAX (330) 451-0983
www.cesoinc.com


ISSUE:	1
DATE:	10-02-13
JOB NO.:	5188
DESIGN:	JDM
DRAWN:	JDM
CHECKED:	DMK
SHEET NO.	8

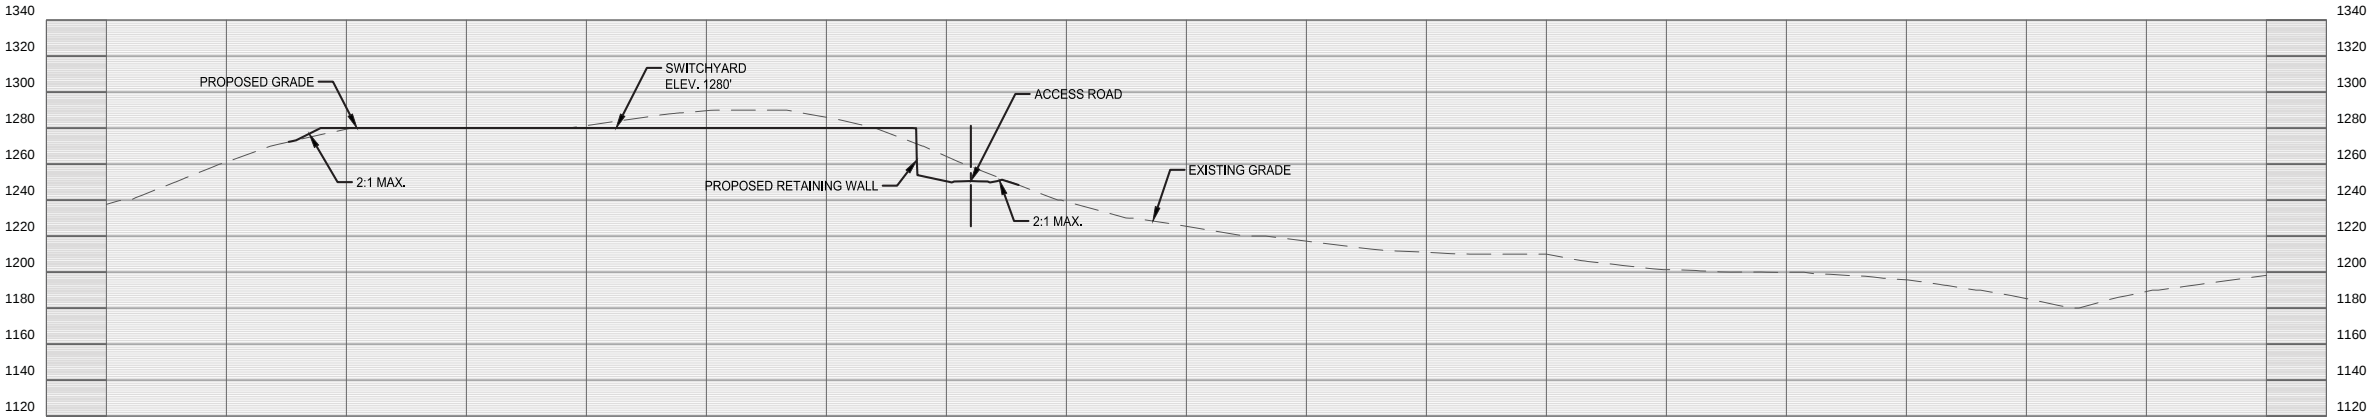

SECTION B-B SWITCHYARD

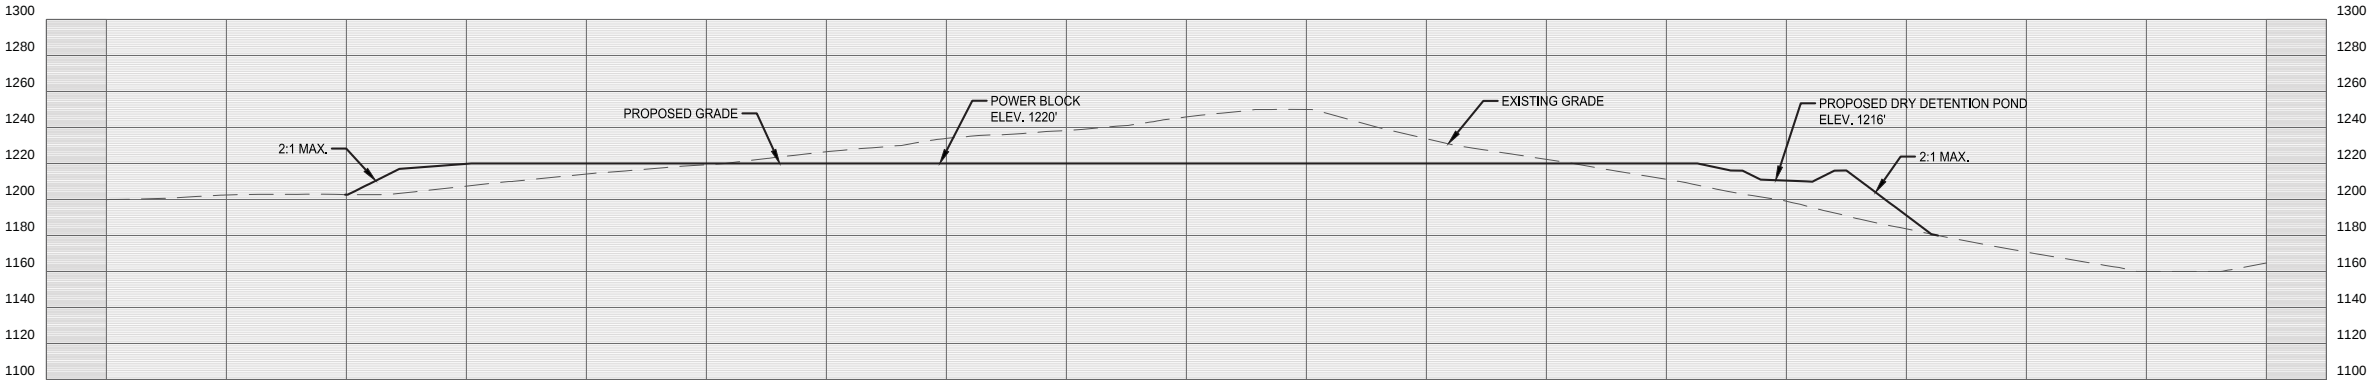

SECTION C-C POWERBLOCK

 

REVISIONS		DESCRIPTION
NO.	DATE	



CROSS SECTIONS


CARROLL COUNTY ENERGY

WASHINGTON TOWNSHIP CARROLL COUNTY, OHIO




ENGINEERS • ARCHITECTS
SURVEYORS
402 2nd STREET SE, SUITE 310
CANTON, OH 44702
PH (330) 451-0975 | FAX (330) 451-0983
www.cesoinc.com

ISSUE:	1
DATE:	10-02-13
JOB NO.:	5188
DESIGN:	JDM
DRAWN:	JDM
CHECKED:	DMK
SHEET NO.	9

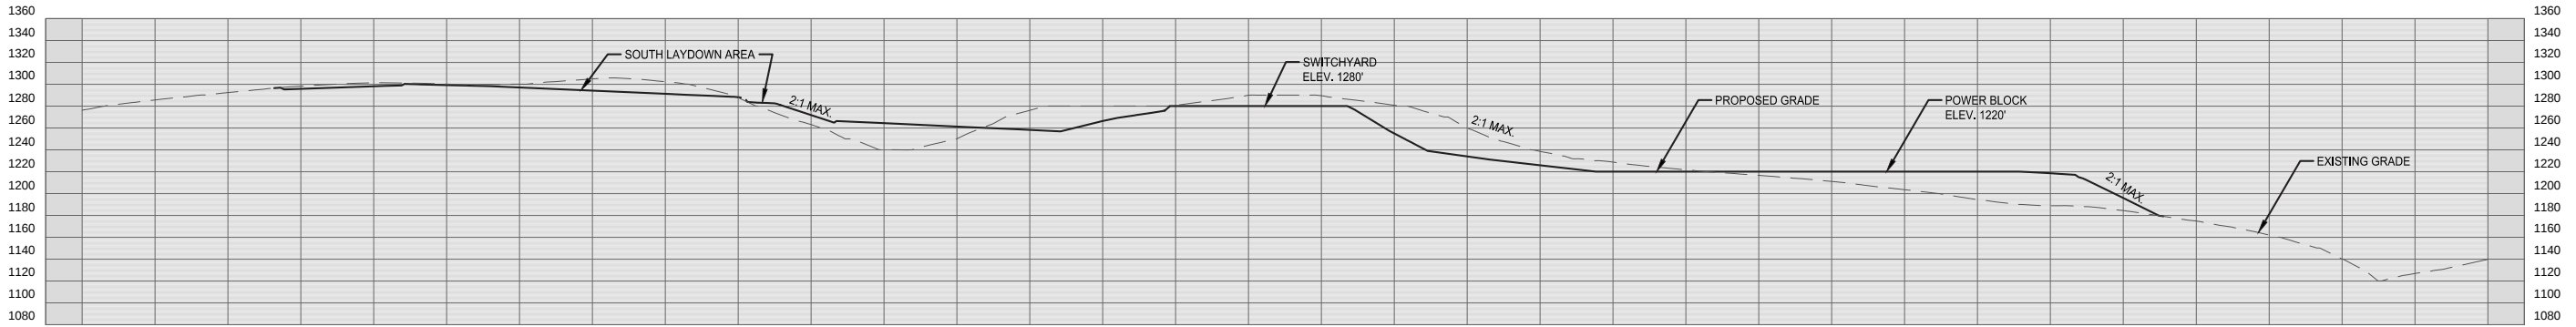

SECTION D-D SITE

 

REVISIONS		DATE	DESCRIPTION
NO.			



CROSS SECTIONS

CARROLL COUNTY ENERGY

WASHINGTON TOWNSHIP CARROLL COUNTY, OHIO



ENGINEERS • ARCHITECTS
SURVEYORS
402 2nd STREET SE, SUITE 310
CANTON, OH 44702
PH (330) 451-0975 | FAX (330) 451-0983
www.cesoinc.com

ISSUE:	
1	
DATE:	
10-02-13	
JOB NO.:	5188
DESIGN:	JDM
DRAWN:	JDM
CHECKED:	DMK
SHEET NO.	
10	

This foregoing document was electronically filed with the Public Utilities

Commission of Ohio Docketing Information System on

11/15/2013 1:18:18 PM

in

Case No(s). 13-1752-EL-BGN

Summary: Application Appendix A: Preliminary Plot Plan electronically filed by Ms. Miranda R Leppla on behalf of Carroll County Energy LLC