
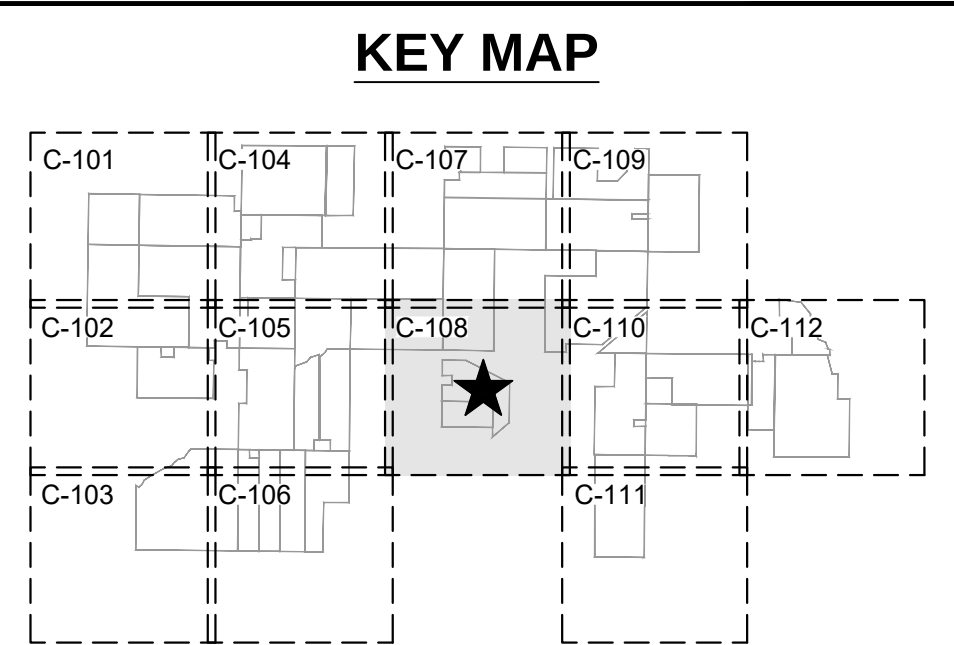


CAD FILE: C:\working\kleinfelder\14hamilton\cadd\2022\23\Birch - Existing Conditions & Demolition Plan.dwg LAYOUT: C-108 EXISTING CONDITIONS & DEMOLITION PLAN PLOTTED: 11/2/2021 1:52 PM BY: austin.hamilton

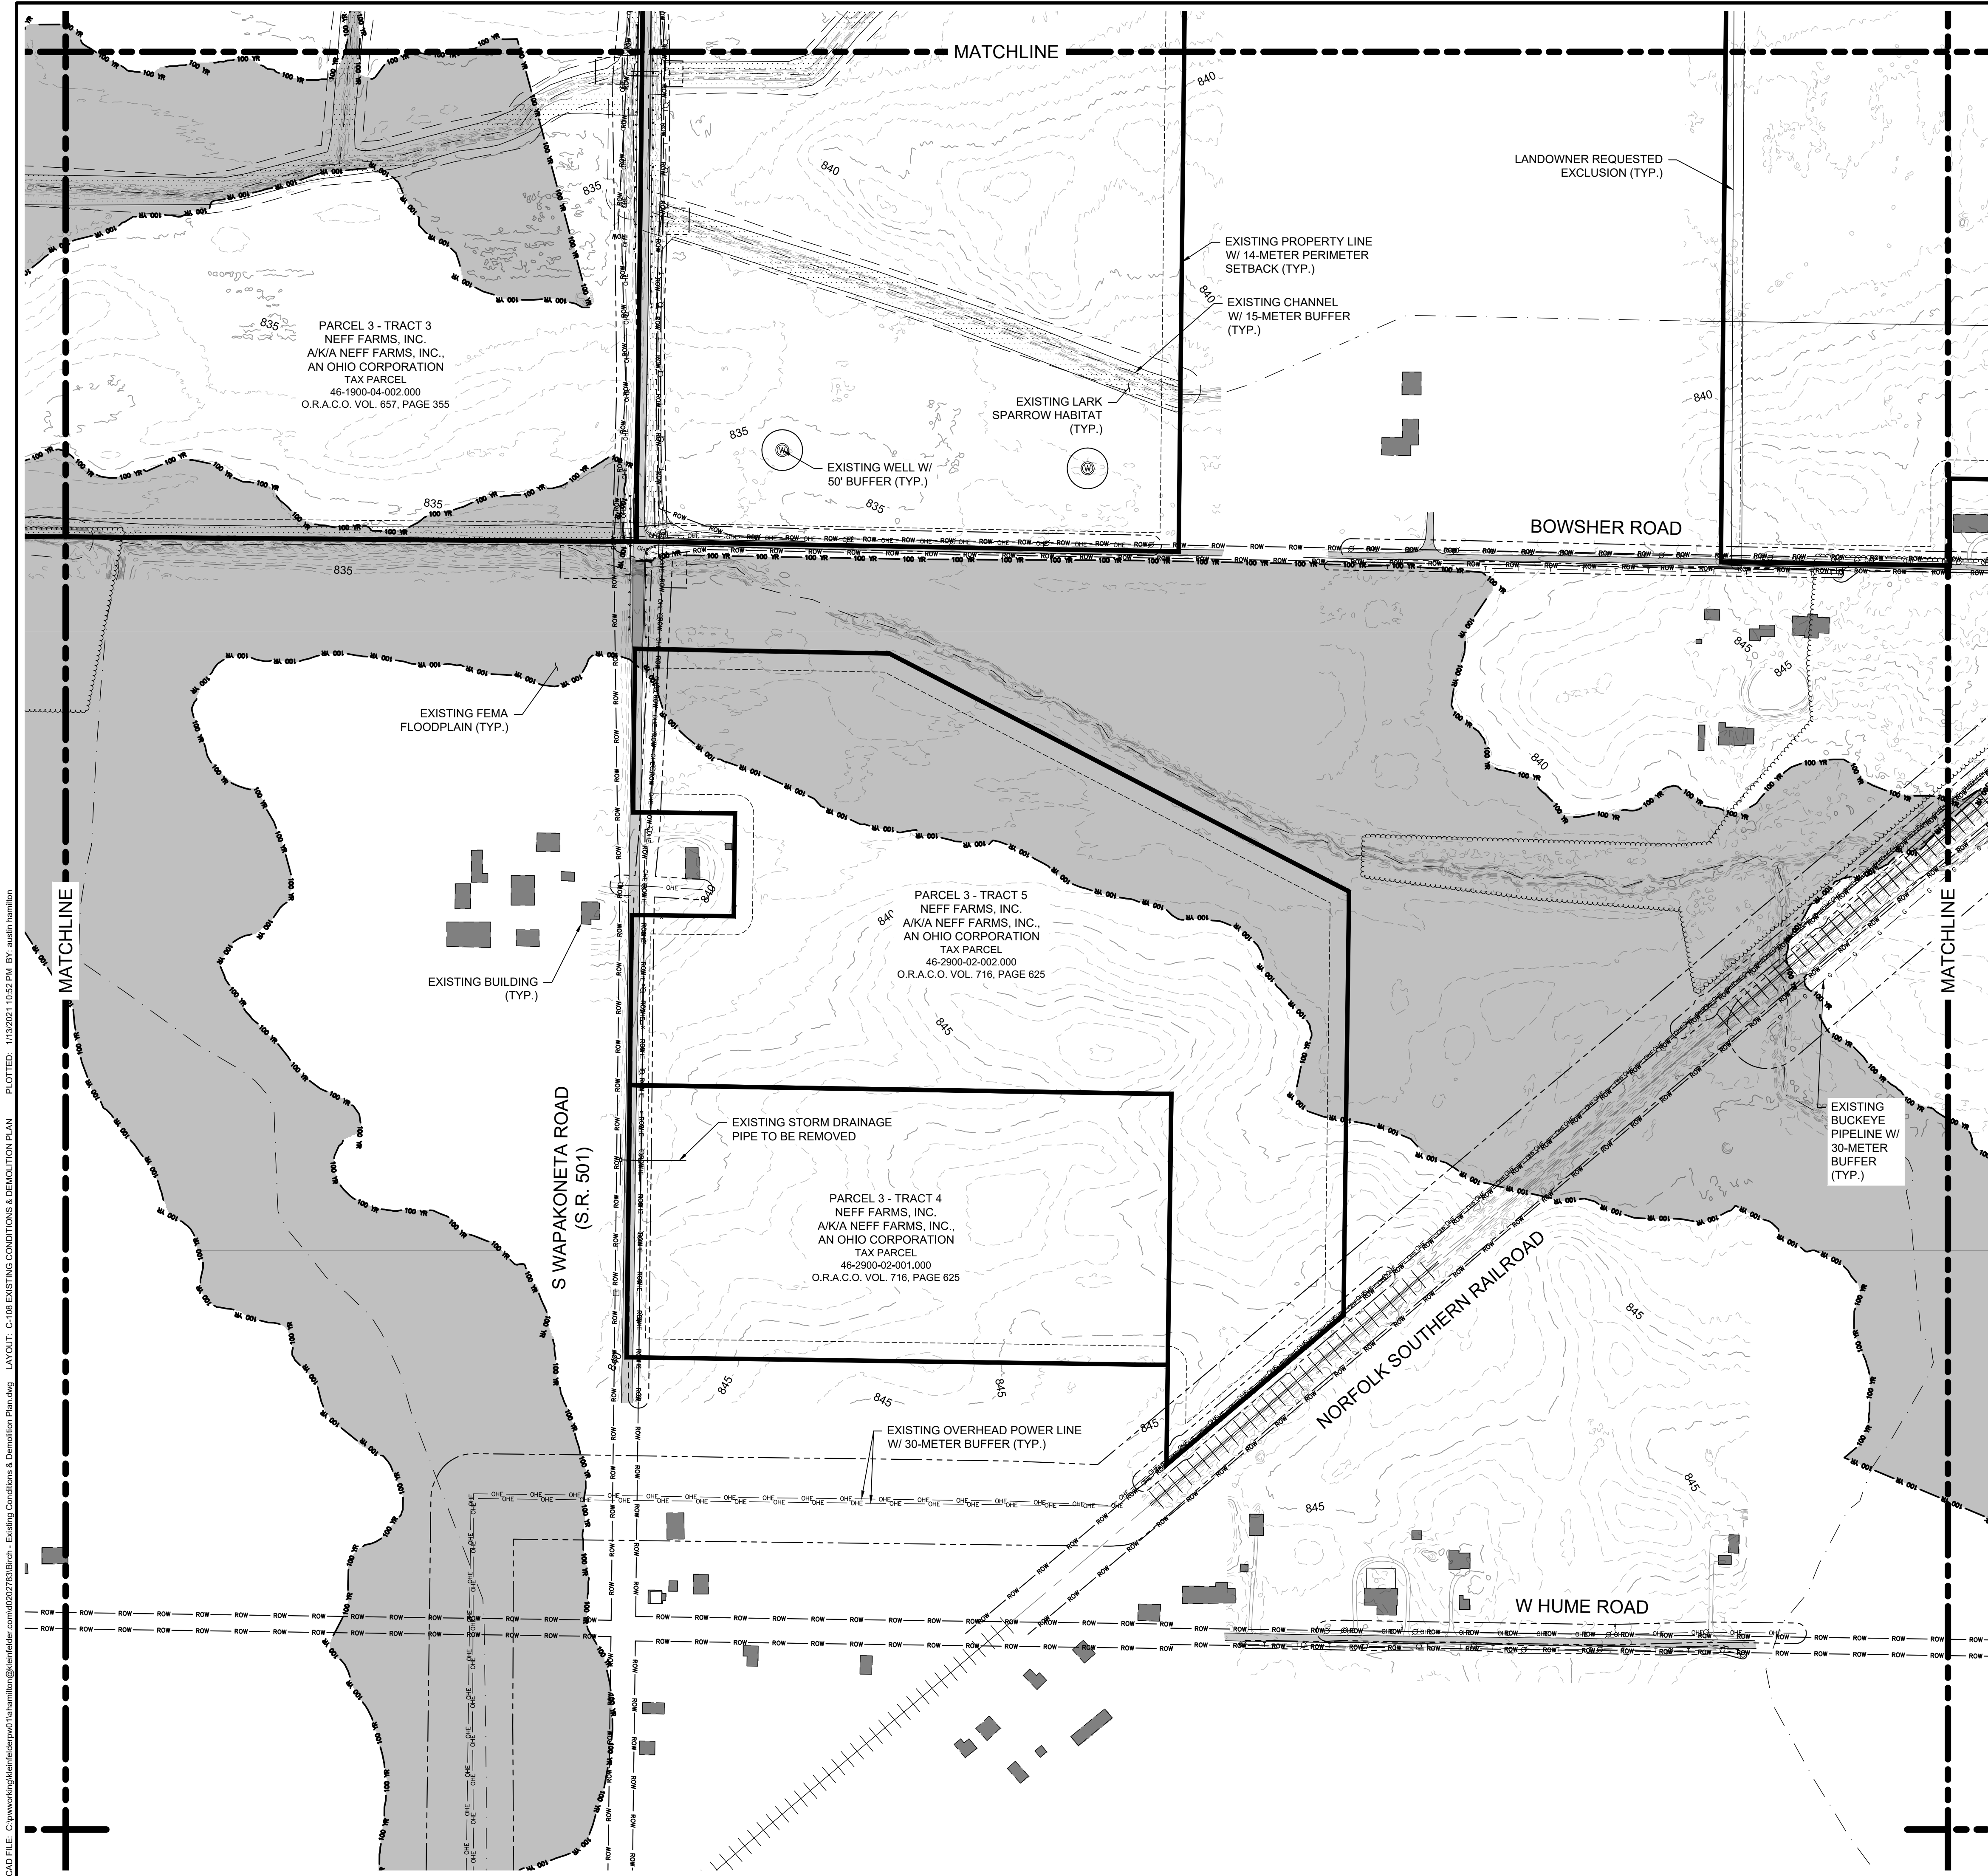

KLEINFELDER
Bright People. Right Solutions.

707 17TH STREET, SUITE 3000
DENVER, CO 80202
PHONE: 303-237-6801
WWW.KLEINFELDER.COM

REVISIONS				
REV	DESCRIPTION	DSN DWN	CHK APP	DATE
A	ISSUED FOR REVIEW: 10% CIVIL DESIGN	ARH	MDI	1/14/2021

10% DESIGN
NOT FOR CONSTRUCTION

SCALE VERIFICATION
THIS BAR IS 1 INCH IN LENGTH
ON ORIGINAL DRAWING

0 1"

IF IT'S NOT 1 INCH ON THIS
SHEET ADJUST YOUR
SCALES ACCORDINGLY

0 200 400 600.0001
SCALE: 1" = 200'
SCALE IN FEET

ORIGINAL DRAWING SIZE IS 24 x 36


EXISTING CONDITIONS & DEMOLITION PLAN

BIRCH SOLAR PROJECT
ALLEN COUNTY, OH
AUGLAIZE COUNTY, OH


LIGHTSOURCE bp
400 MONTGOMERY ST, 8TH FLOOR
SAN FRANCISCO, CA 94104

10% CIVIL DESIGN		C-108
PROJECT NO.	20212135.001A	
ISSUE DATE	01/14/2021	
CURRENT REVISION	A	
DESIGNED BY	ARH	
DRAWN BY	ARH	
CHECKED BY	MDI	
APPROVED BY	CGO	


SHEET C-108 of 42

 [illegible]

10% DESIGN
NOT FOR CONSTRUCTION

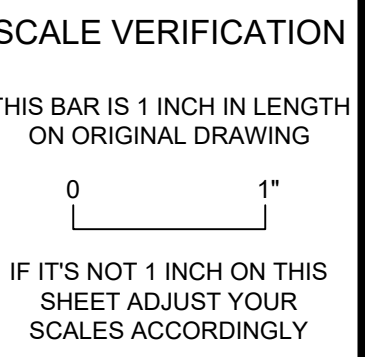


BIRCH SOLAR PROJECT
ALLEN COUNTY, OH
AUGLAIZE COUNTY, OH

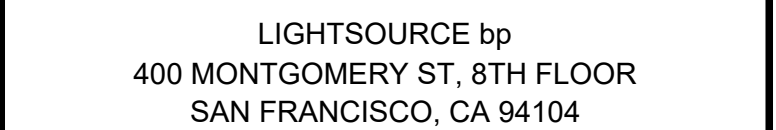


PROJECT NO.	20212135.001A	
ISSUE DATE	01/14/2021	
CURRENT REVISION	A	
DESIGNED BY	ARH	
DRAWN BY	ARH	
CHECKED BY	MDI	
APPROVED BY	CGO	


SHEET
C-109 of 42

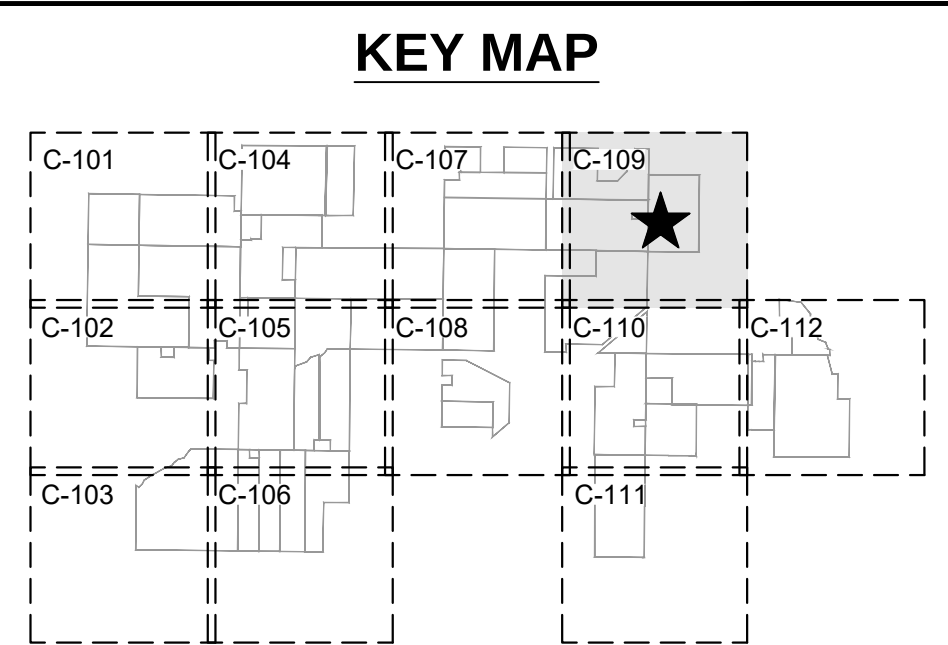

SHEET C-109 of 42

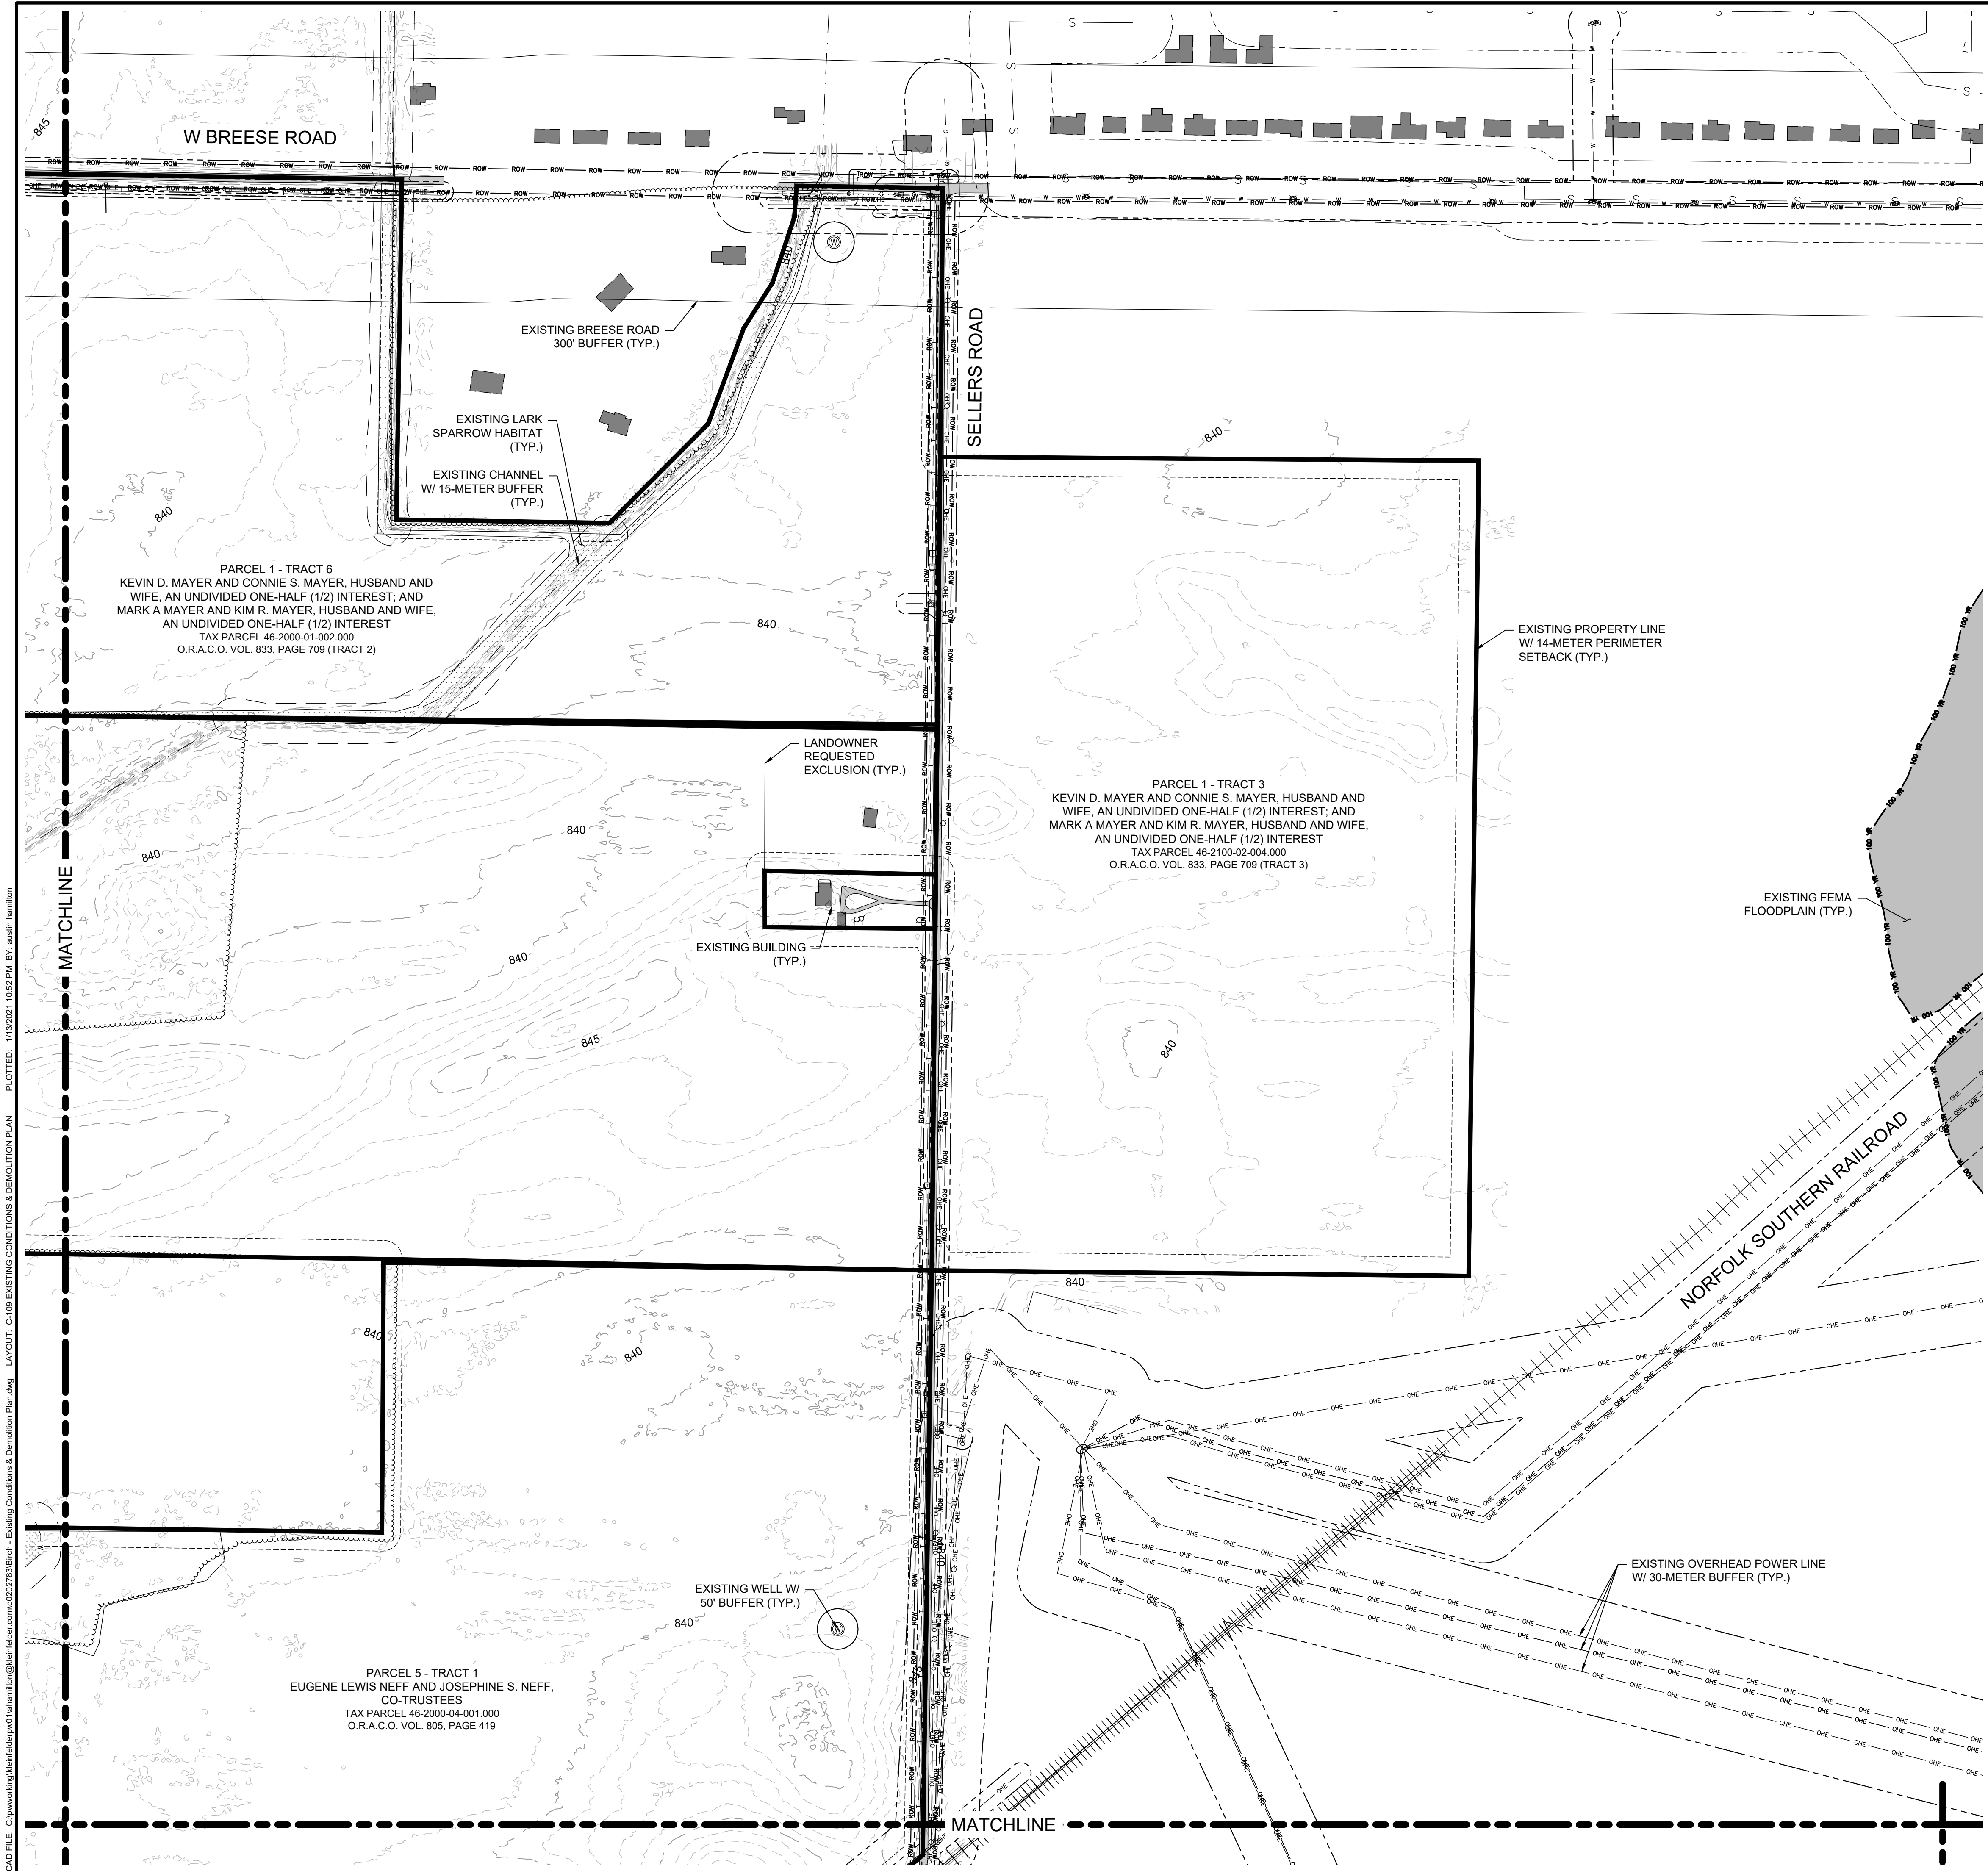

CAD FILE: C:\pwworking\kiefelder\p01\ahamilton\cadd\0202763\Birch - Existing Conditions & Demolition Plan.dwg
LAYOUT: C-109 EXISTING CONDITIONS & DEMOLITION PLAN
PLOTTED: 1/13/2021 10:52 PM BY: austin hamilton

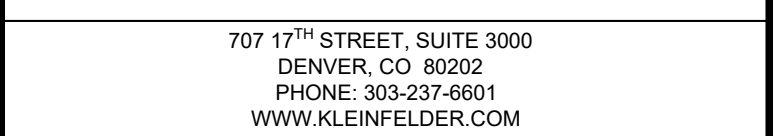[illegible]

SCALE VERIFICATION

THIS BAR IS 1 INCH IN LENGTH
ON ORIGINAL DRAWING

0 1"


IF IT'S NOT 1 INCH ON THIS
SHEET ADJUST YOUR
SCALES ACCORDINGLY

0 200 400 600,000:1



SCALE: 1" = 200' SCALE IN FEET

ORIGINAL DRAWING SIZE IS 24 x 36

BIRCH SOLAR PROJECT
ALLEN COUNTY, OH
AUGLAIZE COUNTY, OH

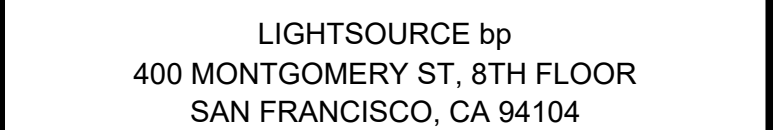

PROJECT NO. 20212135.001A	C-110
ISSUE DATE 01/14/2021	
CURRENT REVISION A	
DESIGNED BY ARH	
DRAWN BY ARH	
CHECKED BY MDI	
APPROVED BY CGO	SHEET C-110 of 42

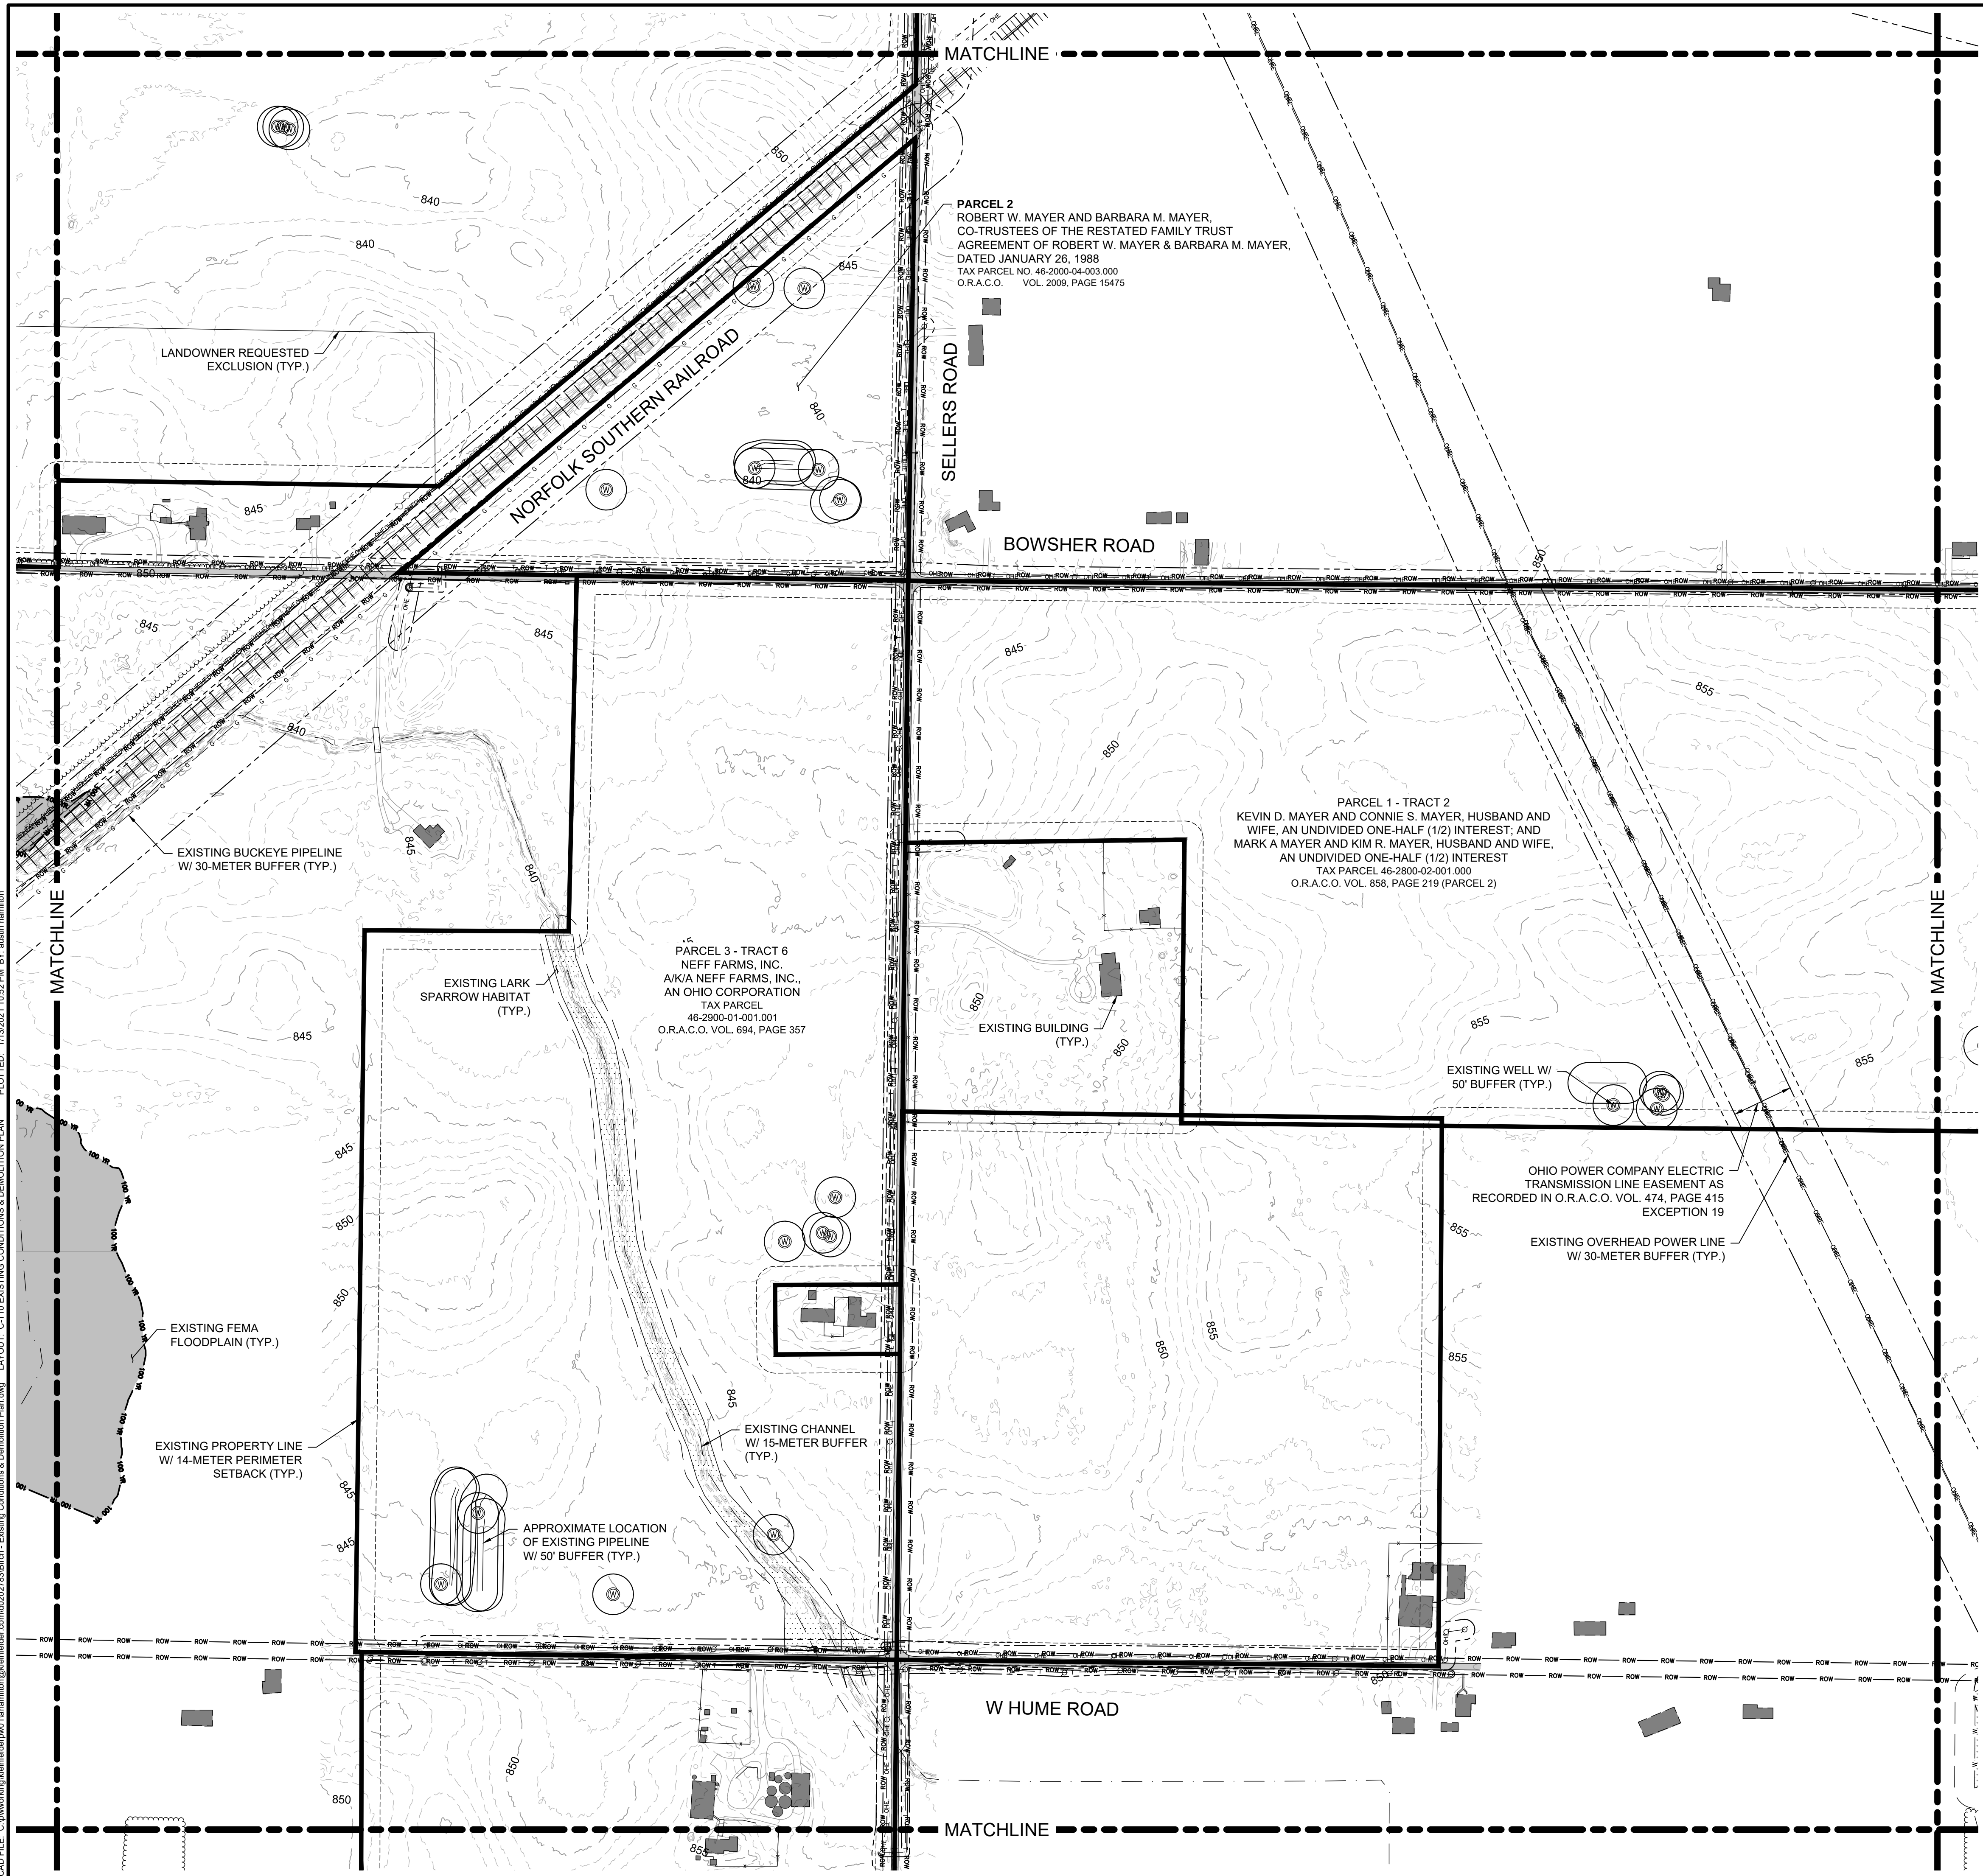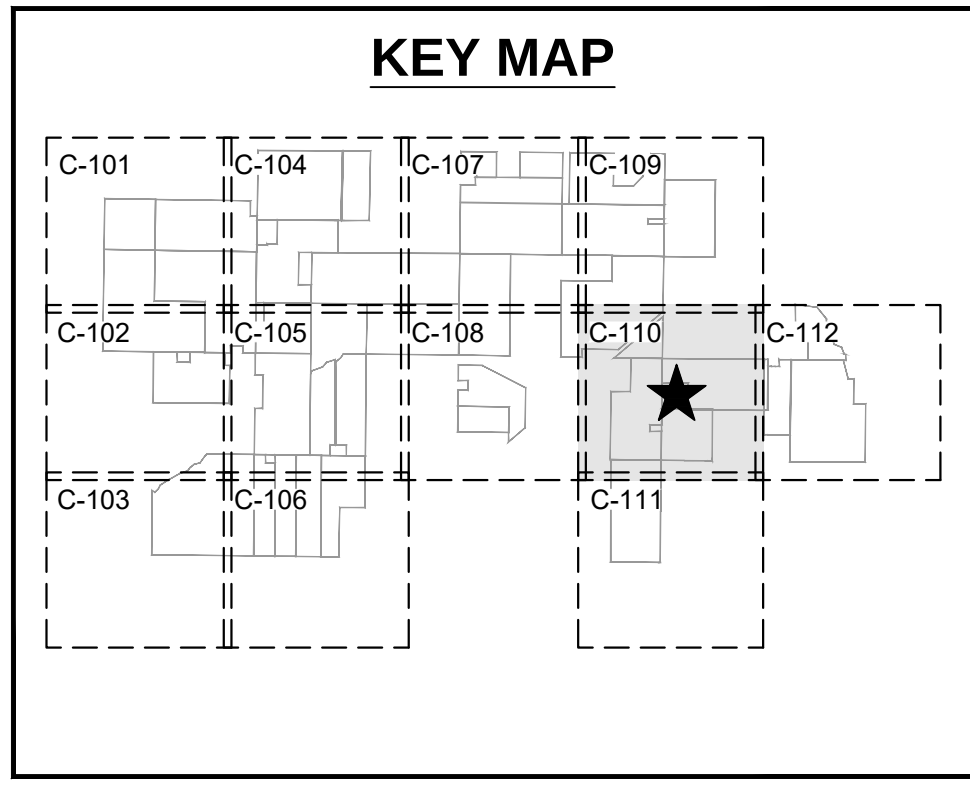

CAD FILE: C:\pwworking\kiefelder\p01\ahamilton\kiefelder.com\0202783\Birch- Existing Conditions & Demolition Plan.dwg LAYOUT: C-110 EXISTING CONDITIONS & DEMOLITION PLAN PLOTTED: 1/13/2021 10:52 PM BY: austin hamilton

This foregoing document was electronically filed with the Public Utilities

Commission of Ohio Docketing Information System on

2/17/2021 3:07:30 PM

in

Case No(s). 20-1605-EL-BGN

Summary: Notice - Notice - Large Exhibit A, Site Plan (Part 4 of 14) electronically filed by Christine M.T. Pirik on behalf of Birch Solar 1, LLC