


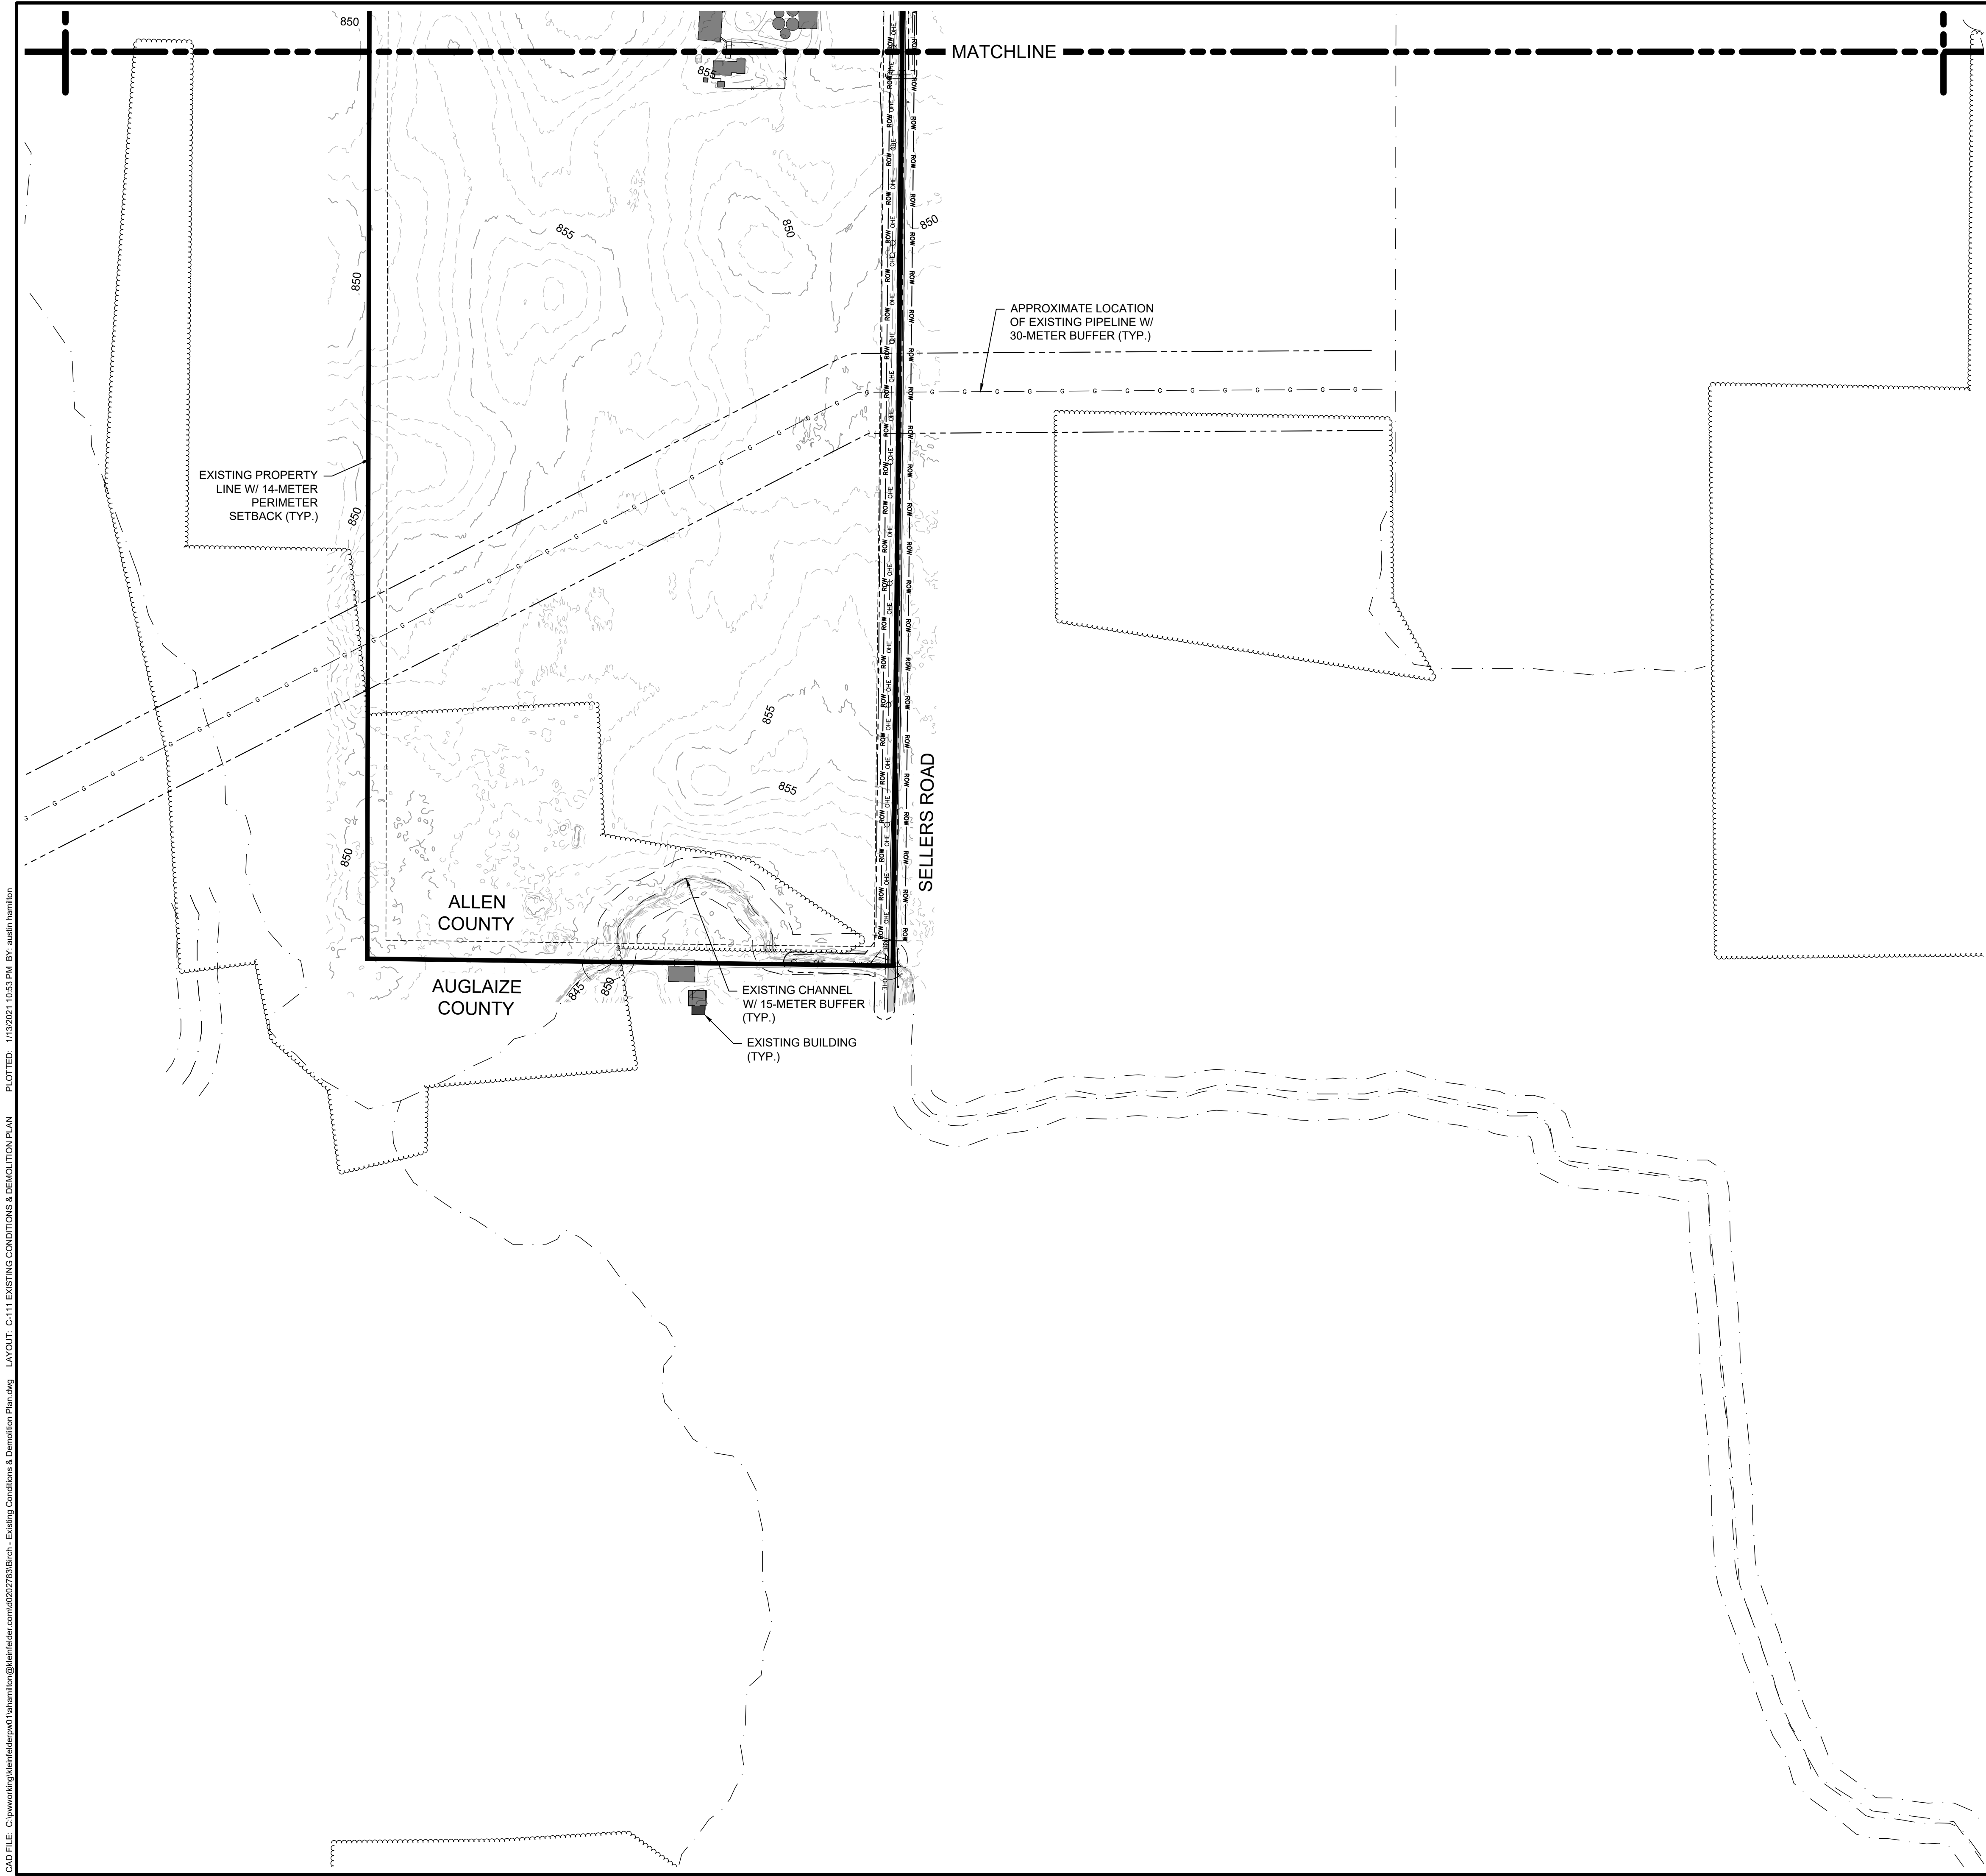


707 17TH STREET, SUITE 3000
DENVER, CO 80202
PHONE: 303-237-6801
WWW.KLEINFELDER.COM


REVISIONS

REV	DESCRIPTION	DSN DWN	CHK APP	DATE
A	ISSUED FOR REVIEW: 10% CIVIL DESIGN	ARH ARH	MDI CGO	1/14/2021

10% DESIGN
NOT FOR CONSTRUCTION

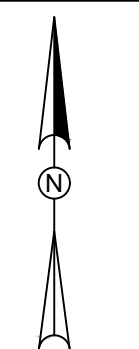

SCALE VERIFICATION
THIS BAR IS 1 INCH IN LENGTH
ON ORIGINAL DRAWING
0 1"
IF IT'S NOT 1 INCH ON THIS
SHEET ADJUST YOUR
SCALES ACCORDINGLY

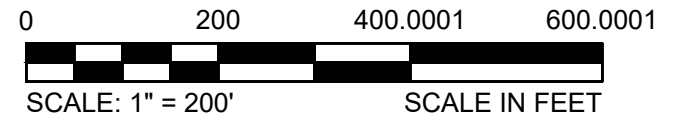

ORIGINAL DRAWING SIZE IS 24 x 36

EXISTING CONDITIONS & DEMOLITION PLAN


BIRCH SOLAR PROJECT
ALLEN COUNTY, OH
AUGLAIZE COUNTY, OH




LIGHTSOURCE bp
400 MONTGOMERY ST, 8TH FLOOR
SAN FRANCISCO, CA 94104

10% CIVIL DESIGN

PROJECT NO.	20212135.001A	C-111
ISSUE DATE	01/14/2021	
CURRENT REVISION	A	
DESIGNED BY	ARH	
DRAWN BY	ARH	
CHECKED BY	MDI	
APPROVED BY	CGO	

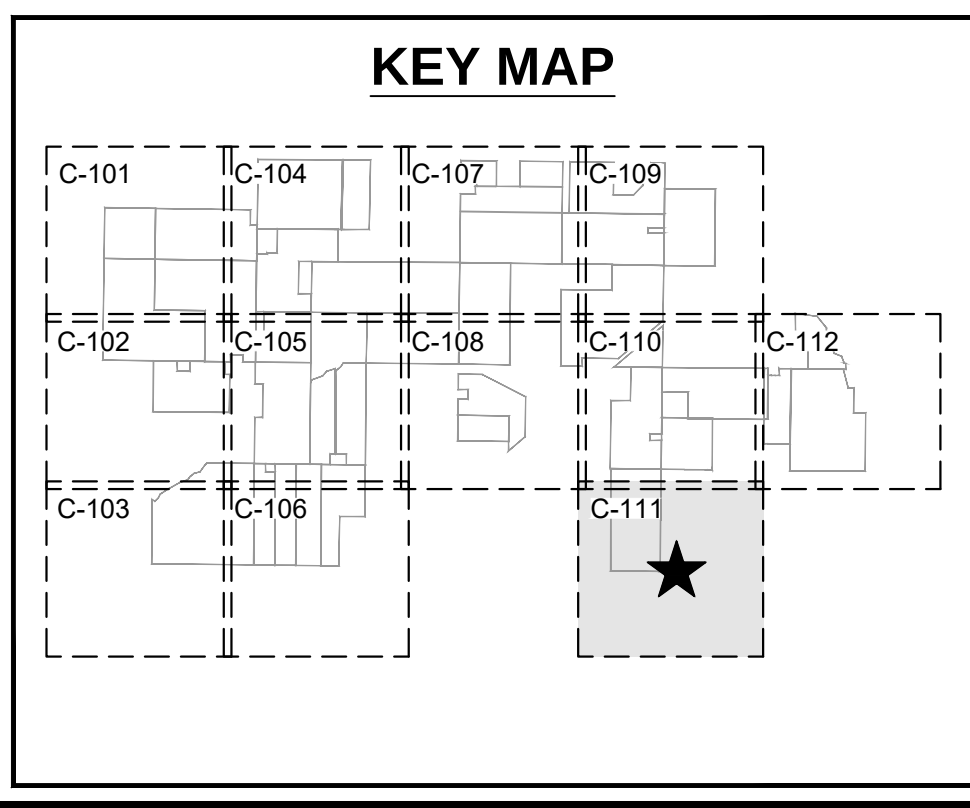


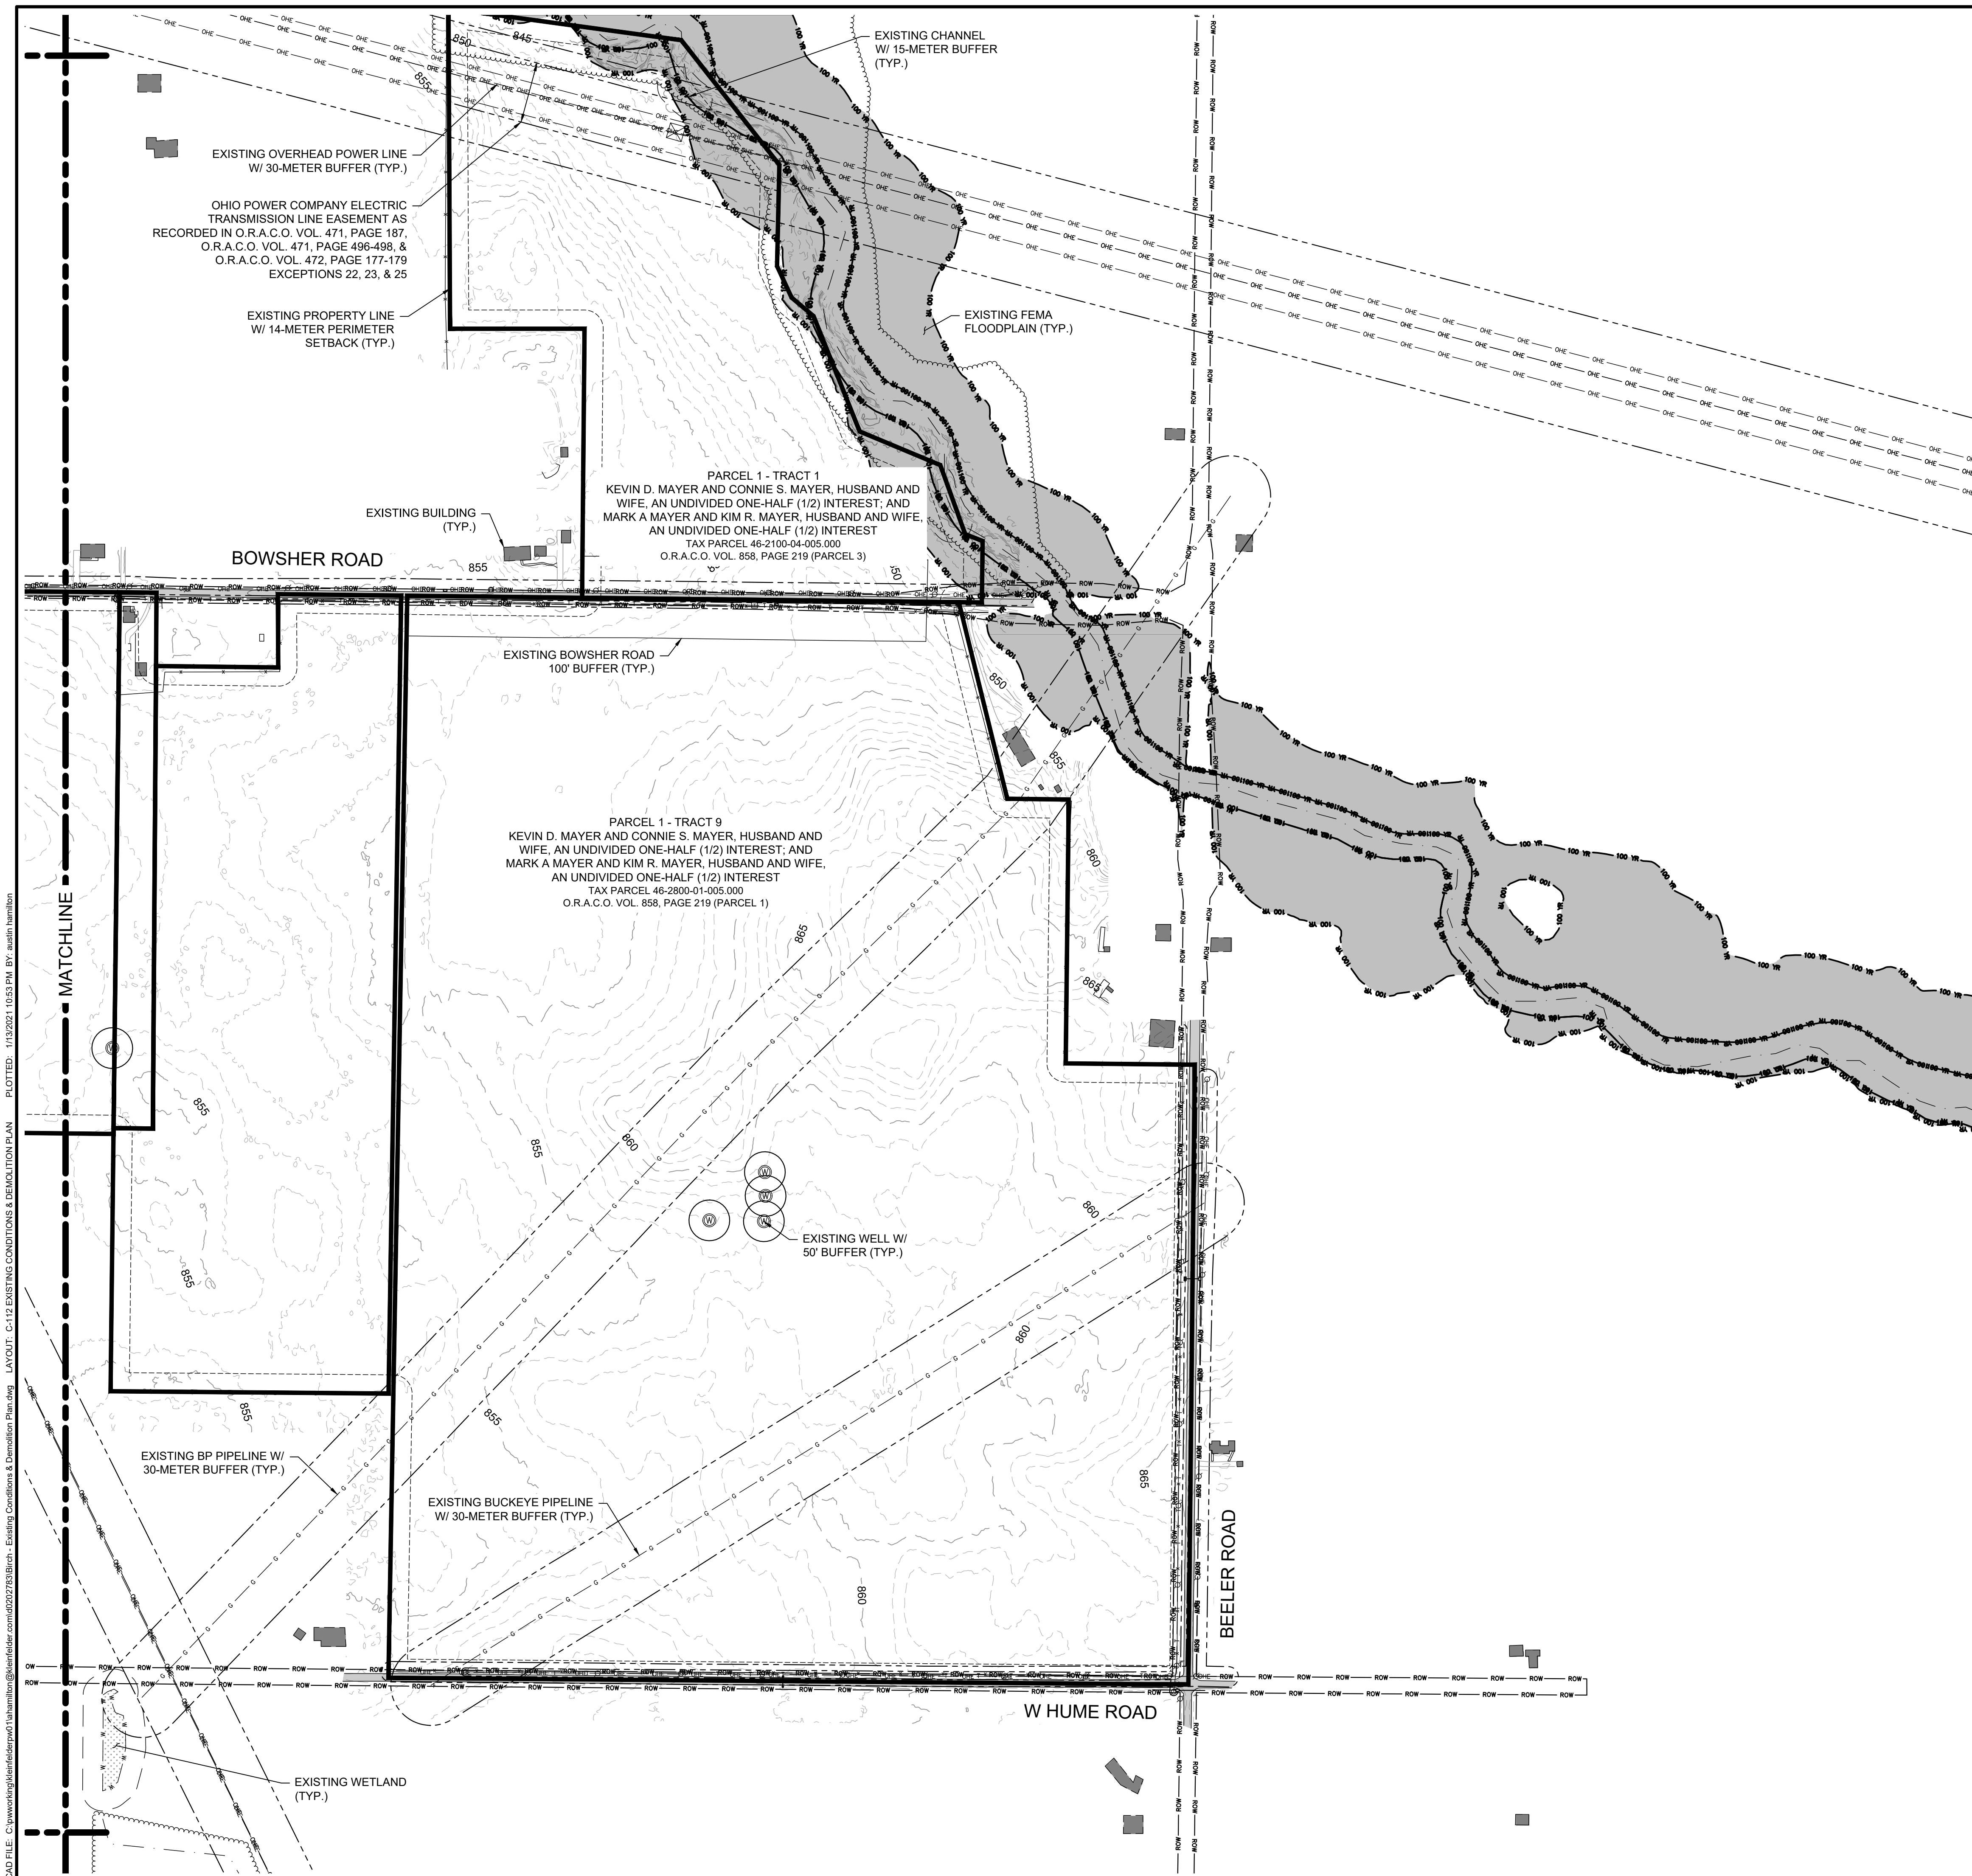

707 17TH STREET, SUITE 300
DENVER, CO 80202
PHONE: 303-237-6601
WWW.KLEINFELDER.COM

[illegible]

10% DESIGN
NOT FOR CONSTRUCTION

 

SCALE VERIFICATION

THIS BAR IS 1 INCH IN LENGTH
ON ORIGINAL DRAWING

IF IT'S NOT 1 INCH ON THIS
SHEET ADJUST YOUR
SCALES ACCORDINGLY



ORIGINAL DRAWING SIZE IS 24 x 36

EXISTING CONDITIONS & DEMOLITION PLAN

BIRCH SOLAR PROJECT
ALLEN COUNTY, OH
AUGLAIZE COUNTY, OH



LIGHTSOURCE bp
400 MONTGOMERY ST, 8TH FLOOR
SAN FRANCISCO, CA 94104

10% CIVIL DESIGN

PROJECT NO. 20212135.001A	C-112
ISSUE DATE 01/14/2021	
CURRENT REVISION A	
DESIGNED BY ARH	
DRAWN BY ARH	
CHECKED BY MDI	
APPROVED BY CGO	SHEET C-112 of 42



CAD FILE: C:\working\kleinfelder\01\hatherton\cadd\2021\20210524\Birt_Site Plan.dwg PLOTTED: 1/12/2021 10:54 PM BY: austin.hatherton

Bright People. Right Solutions.

707 17TH STREET, SUITE 3000
DENVER, CO 80202
PHONE: 303-237-6601
WWW.KLEINFELDER.COM

REVISIONS				
REV	DESCRIPTION	DSN DWN	CHK APP	DATE
A	ISSUED FOR REVIEW: 10% CIVIL DESIGN	ARH	MDI	1/14/2021

10% DESIGN
NOT FOR CONSTRUCTION

N

SCALE VERIFICATION

THIS BAR IS 1 INCH IN LENGTH
ON ORIGINAL DRAWING

0 1"

IF IT'S NOT 1 INCH ON THIS
SHEET ADJUST YOUR
SCALES ACCORDINGLY

0 200 400 600

SCALE: 1" = 200'

SCALE IN FEET

ORIGINAL DRAWING SIZE IS 24 x 36

SITE PLAN

BIRCH SOLAR PROJECT
ALLEN COUNTY, OH
AUGLAIZE COUNTY, OH

LIGHTSOURCE bp
400 MONTGOMERY ST, 8TH FLOOR
SAN FRANCISCO, CA 94104

10% CIVIL DESIGN

PROJECT NO. 20212135.001A
ISSUE DATE 01/14/2021
CURRENT REVISION A
DESIGNED BY ARH
DRAWN BY ARH
CHECKED BY MDI
APPROVED BY CGO

C-201

C-201 of 42

KEY MAP

This foregoing document was electronically filed with the Public Utilities

Commission of Ohio Docketing Information System on

2/17/2021 3:10:14 PM

in

Case No(s). 20-1605-EL-BGN

Summary: Notice - Notice - Large Exhibit A, Site Plan (Part 5 of 14) electronically filed by Christine M.T. Pirik on behalf of Birch Solar 1, LLC