


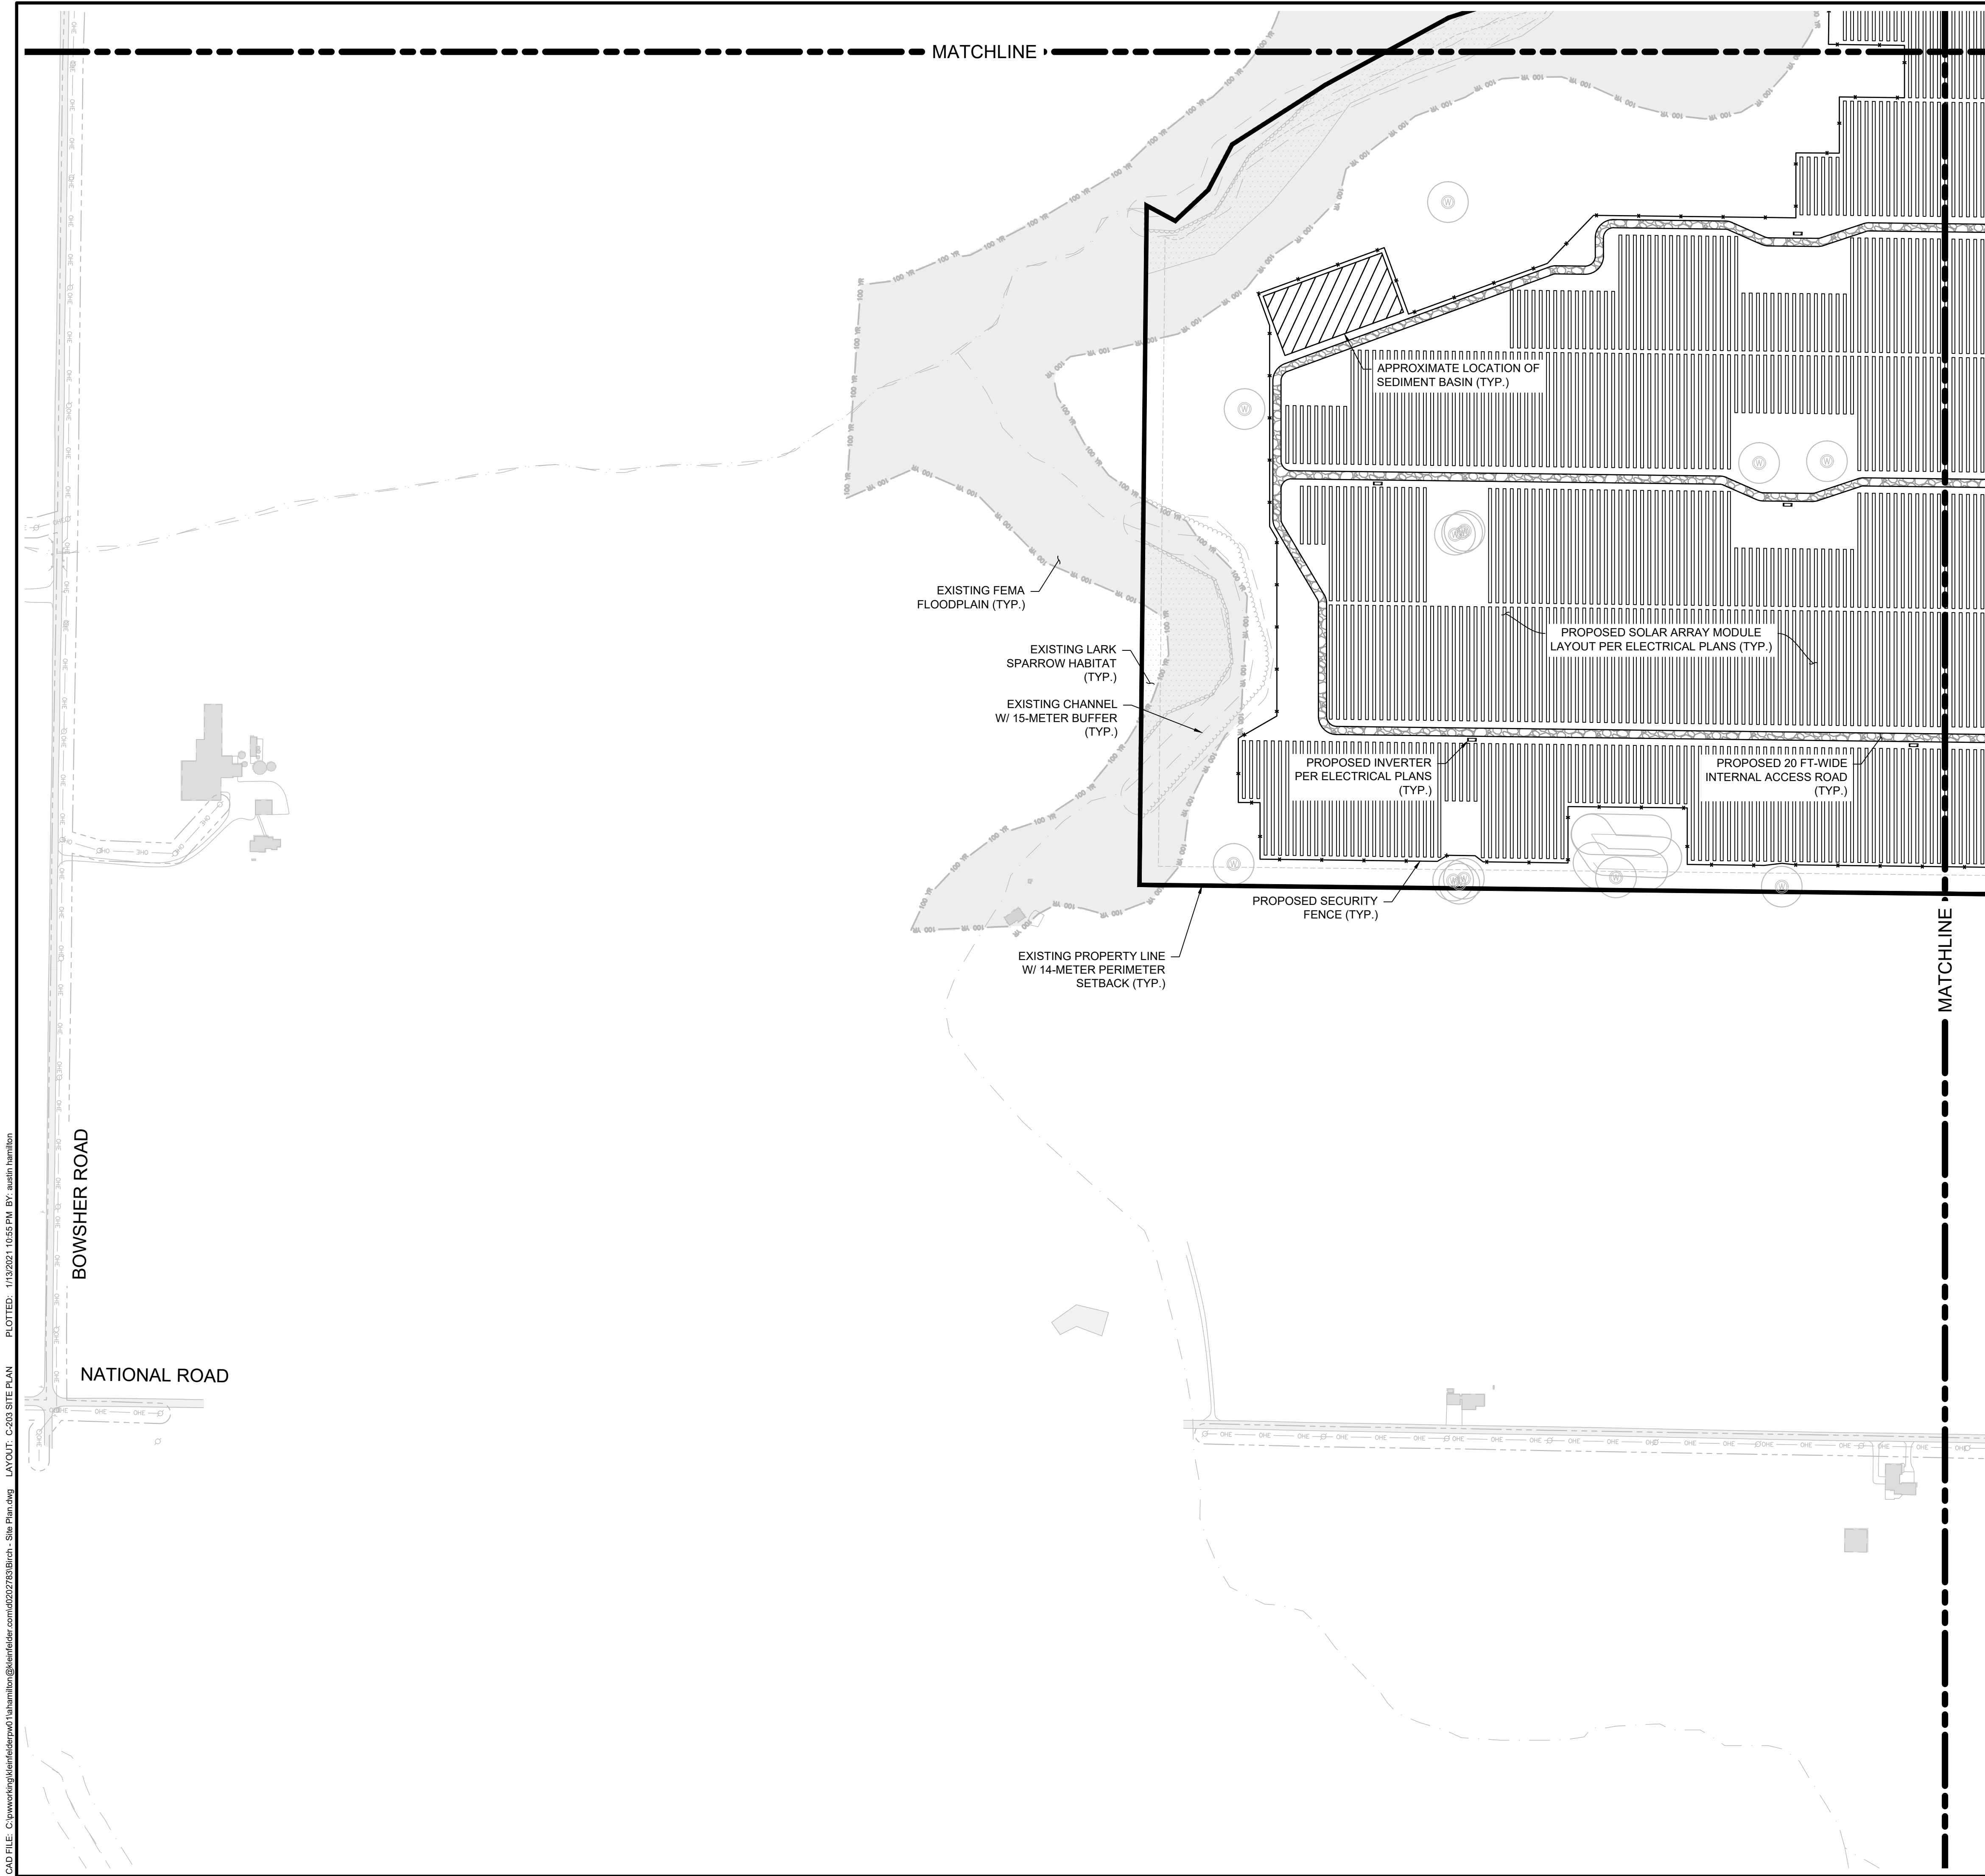

CAD FILE: C:\pwworking\kleinfelder\p01\hambilton\kleinfelder.com\02212135\Birch - Site Plan.dwg PLOTTED: 1/13/2021 1:05:54 PM BY: austin.hamilton



707 17TH STREET, SUITE 3000
DENVER, CO 80202
PHONE: 303-237-6601
WWW.KLEINFELDER.COM

REVISIONS				
REV	DESCRIPTION	DSN DWN	CHK APP	DATE
A	ISSUED FOR REVIEW: 10% CIVIL DESIGN	ARH ARH	MDI CGO	1/14/2021

10% DESIGN
NOT FOR CONSTRUCTION

SCALE VERIFICATION

THIS BAR IS 1 INCH IN LENGTH
ON ORIGINAL DRAWING

0 1"

IF IT'S NOT 1 INCH ON THIS
SHEET ADJUST YOUR
SCALES ACCORDINGLY

0 200 400 600


SCALE: 1" = 200'

SCALE IN FEET

ORIGINAL DRAWING SIZE IS 24 x 36

SITE PLAN

BIRCH SOLAR PROJECT
ALLEN COUNTY, OH
AUGLAIZE COUNTY, OH

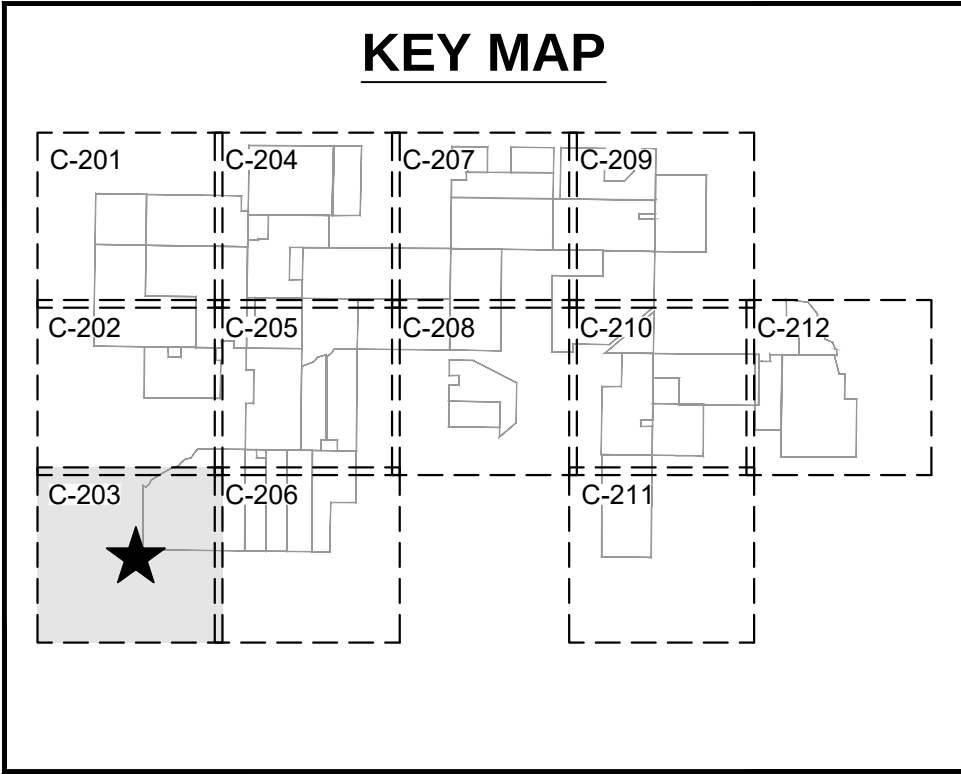


LIGHTSOURCE bp
400 MONTGOMERY ST, 8TH FLOOR
SAN FRANCISCO, CA 94104


10% CIVIL DESIGN			
PROJECT NO.	20212135.001A	C-203	SHEET C-203 of 42
ISSUE DATE	01/14/2021		
CURRENT REVISION	A		
DESIGNED BY	ARH		
DRAWN BY	ARH		
CHECKED BY	MDI		
APPROVED BY	CGO		

[illegible]


10% DESIGN
NOT FOR CONSTRUCTION

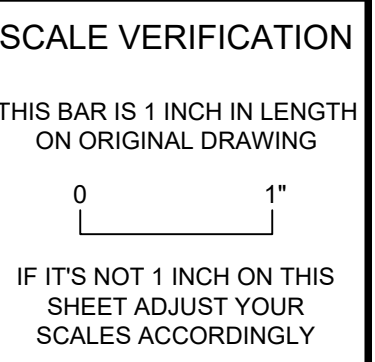

SITE PLAN
BIRCH SOLAR PROJECT ALLEN COUNTY, OH AUGLAIZE COUNTY, OH

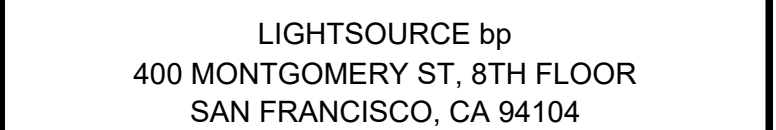

PROJECT NO. 20212135.001A	C-204	
ISSUE DATE 01/14/2021		
CURRENT REVISION A		
DESIGNED BY ARH		
DRAWN BY ARH		
CHECKED BY MDI		
APPROVED BY CGO	SHEET	C-204 of 42

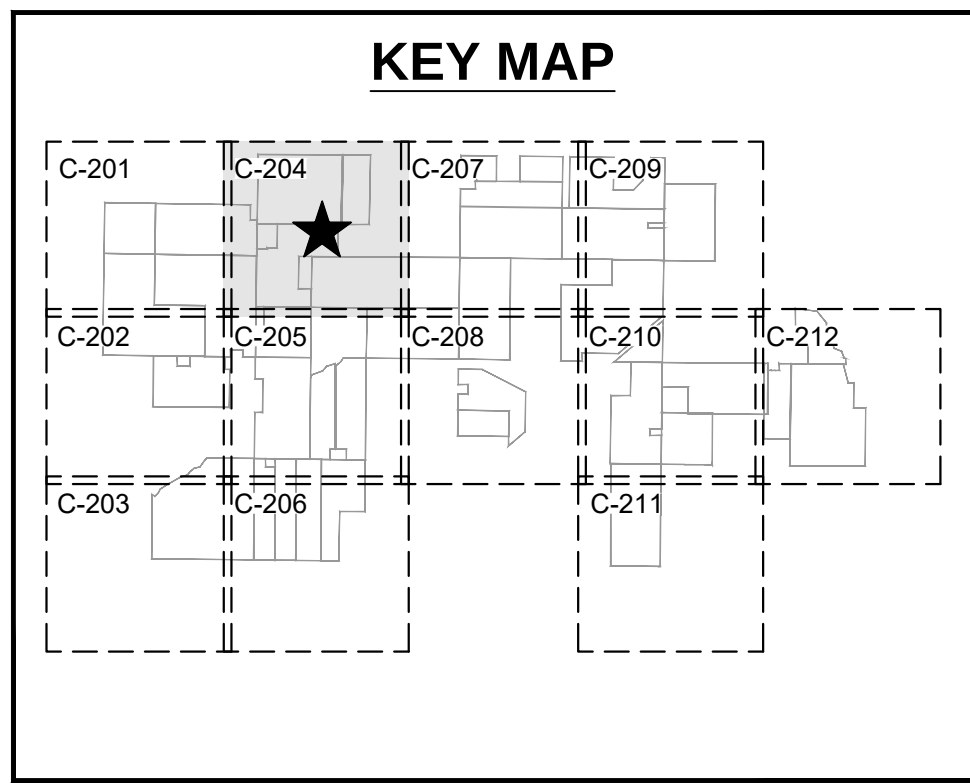

This foregoing document was electronically filed with the Public Utilities

Commission of Ohio Docketing Information System on

2/17/2021 3:11:21 PM

in

Case No(s). 20-1605-EL-BGN

Summary: Notice - Notice - Large Exhibit A, Site Plan (Part 6 of 14) electronically filed by Christine M.T. Pirik on behalf of Birch Solar 1, LLC