



COLUMBUS | CLEVELAND
CINCINNATI-DAYTON
MARIETTA

BRICKER & ECKLER LLP
100 South Third Street
Columbus, OH 43215-4291
MAIN: 614.227.2300
FAX: 614.227.2390

www.bricker.com
info@bricker.com

Sally W. Bloomfield
614.227.2368
sbloomfield@bricker.com

July 19, 2016

Via Electronic Filing

Ms. Barcy McNeal
Administration/Docketing
Public Utilities Commission of Ohio
180 East Broad Street, 11th Floor
Columbus, OH 43215-3793

**Re: Clean Energy Future-Lordstown, LLC,
OPSB Case Nos. 14-2322-EL-BGN and 16-494-EL-BGA**

Dear Ms. McNeal:

The September 17, 2015, Opinion, Order, and Certificate ("Certificate") approving Clean Energy Future-Lordstown, LLC ("CEFL") Certificate of Environmental Compatibility and Public Need to Construct the Lordstown Energy Center established a set of conditions as part of the Certificate. On June 30, 2016, the Ohio Power Siting Board ("OPSB") approved CEFL's application for a second amendment subject to the conditions set forth in the Certificate case.

Within this set of conditions, **Condition No. 7** requires that:

At least 30 days prior to the preconstruction conference, the Applicant shall submit to Staff, for review, one set of detailed engineering drawings of the final project design, including the facility, temporary and permanent access roads, any crane routes, construction staging areas, and any other associated facilities and access points so that Staff can determine that the final project design is in compliance with the terms of the certificate. The final project layout shall be provided in hard copy and as geographically referenced electronic data. The final design shall include all requirements of the certificate and references at the locations where the Applicant and/or its contractors must adhere to a specific requirement in order to comply with the certificate.

Attached is a copy of the site layout and engineering drawings for the temporary work areas, access road, and the storm water line, which were provided to the OPSB Staff on July 18, 2016. Thus, this letter is to inform the OPSB Staff that CEFL is in compliance with **Condition No. 7** for the temporary work areas, access road, and storm water line as approved in the second amendment.

Case Nos. 14-2322-EL-BGN and 16-494-EL-BGA

July 19, 2016

Page 2

If you have any questions please call at the number listed above.


Sincerely,




Sally W. Bloomfield

Attachments


cc: Jon Whitis (w/Attachments)
Grant Zeto (w/Attachments)

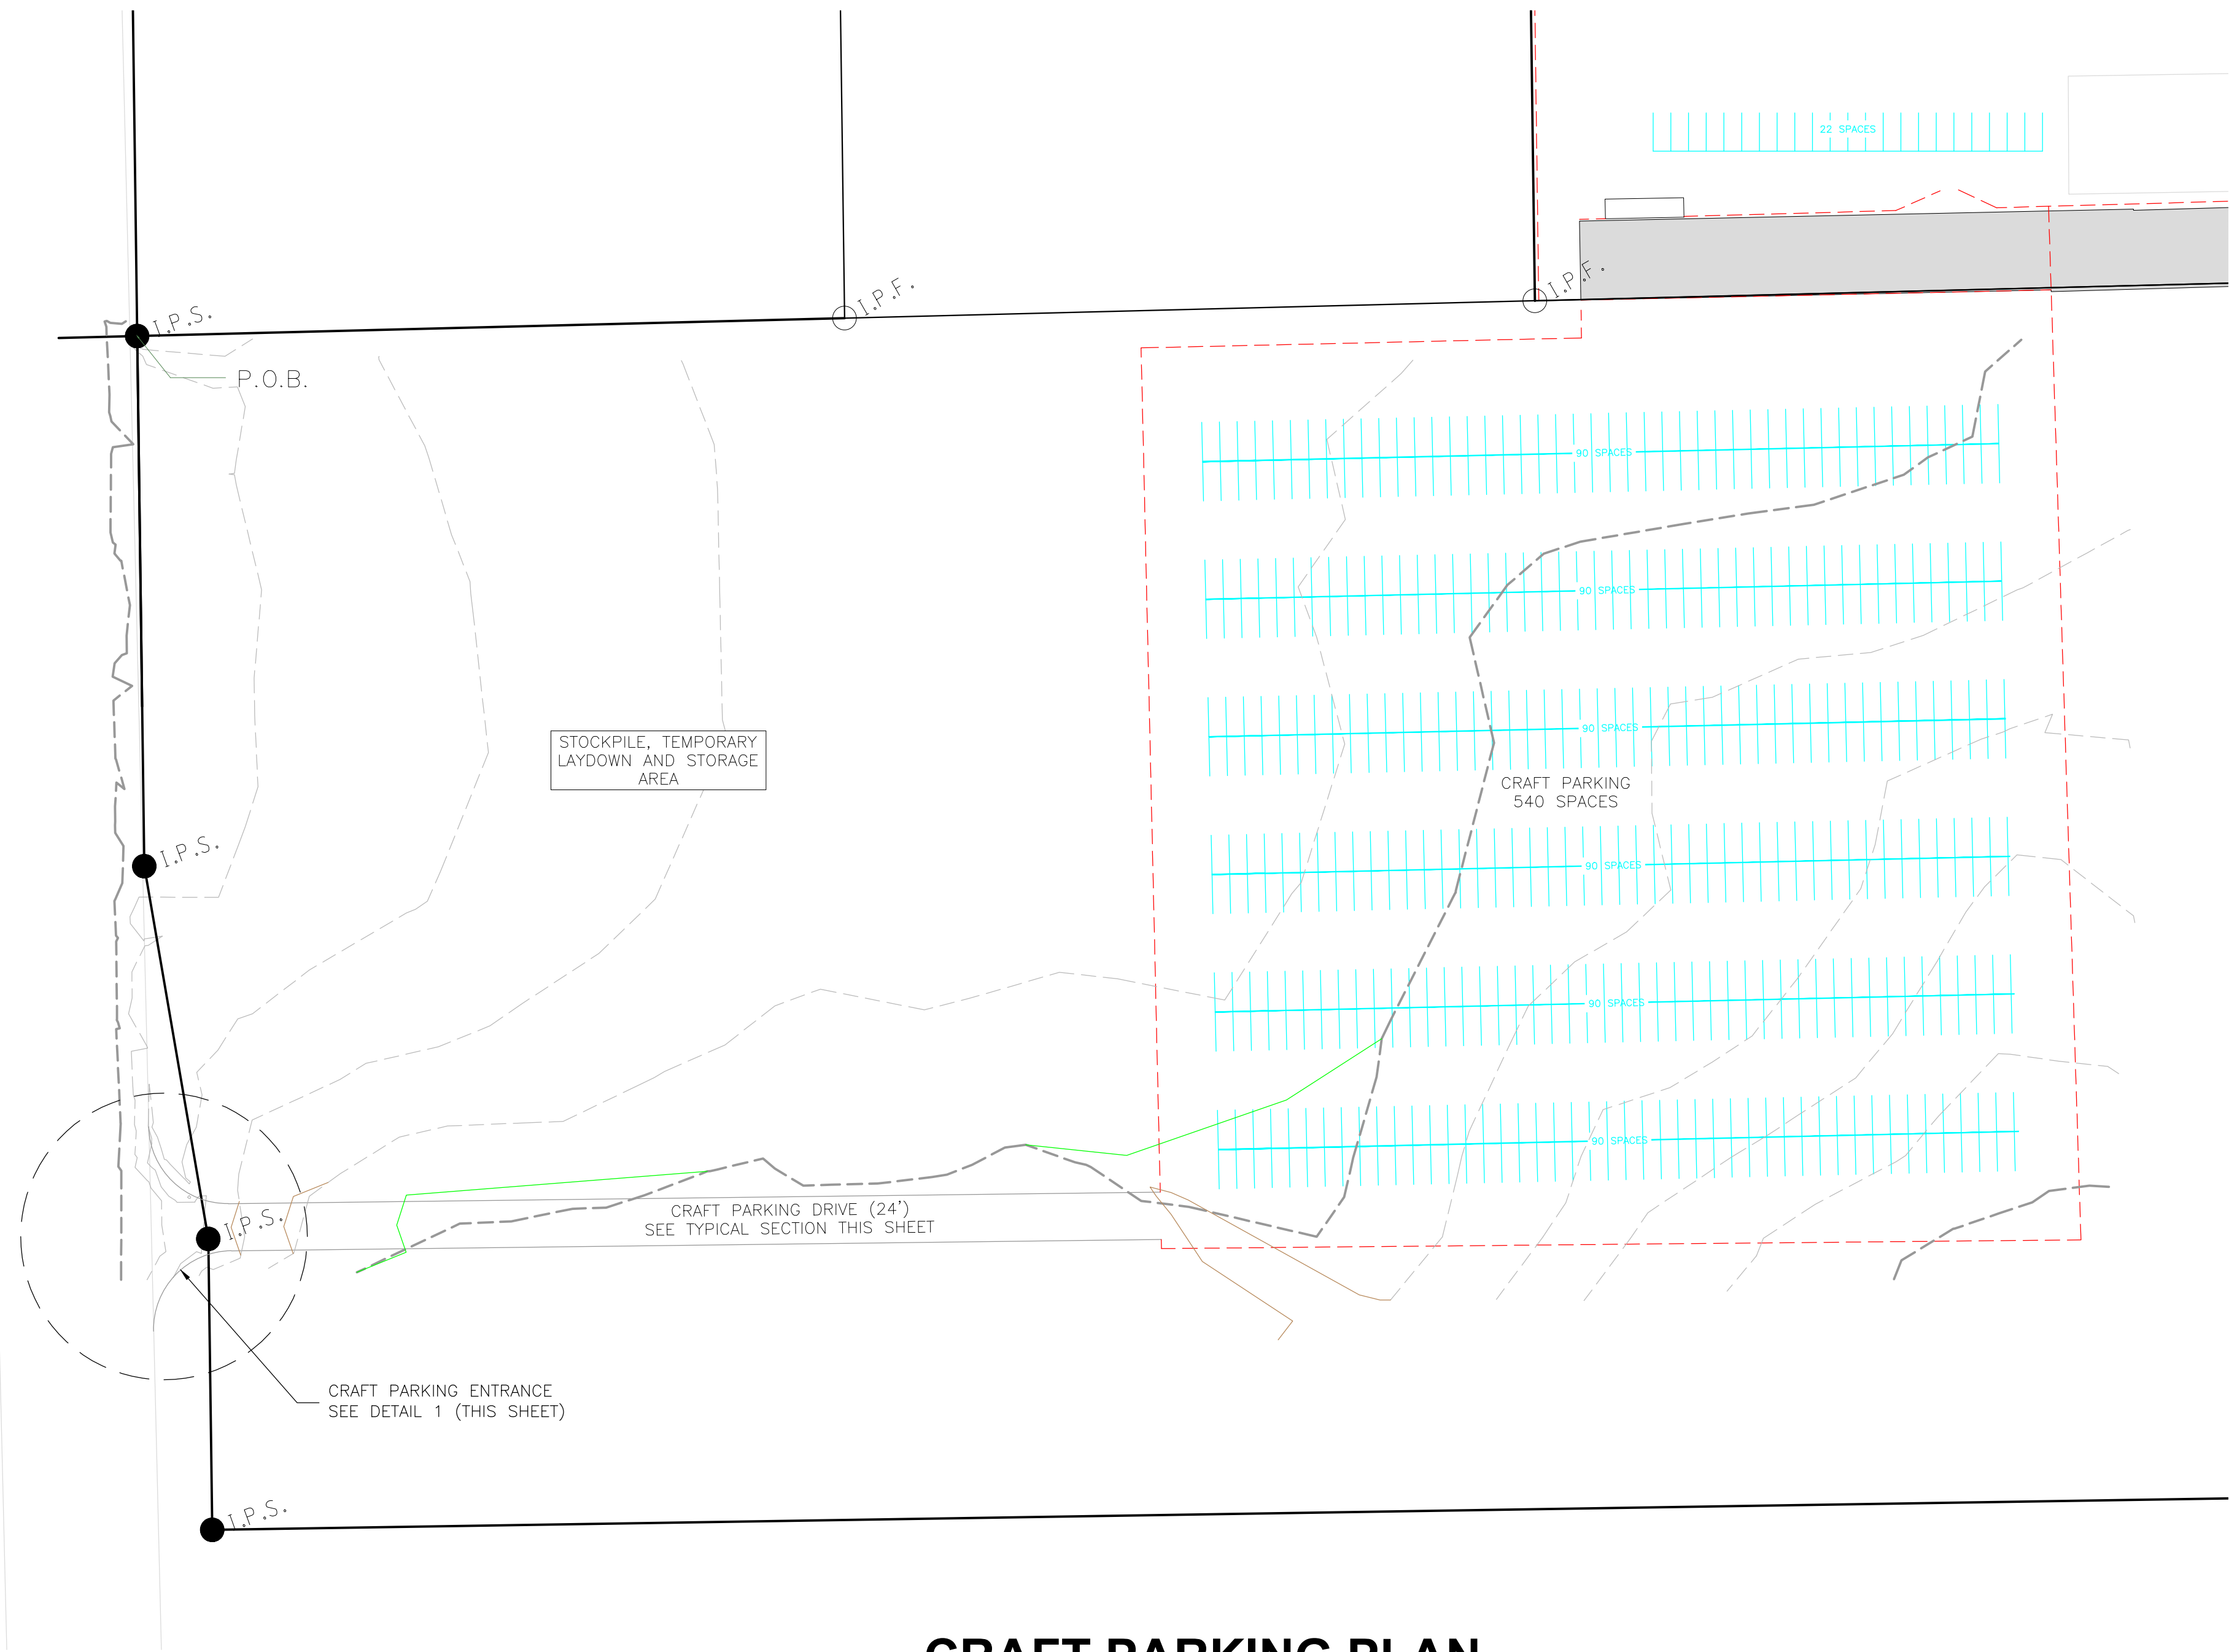


CRAFT PARKING PLAN
SCALE 1"=60'

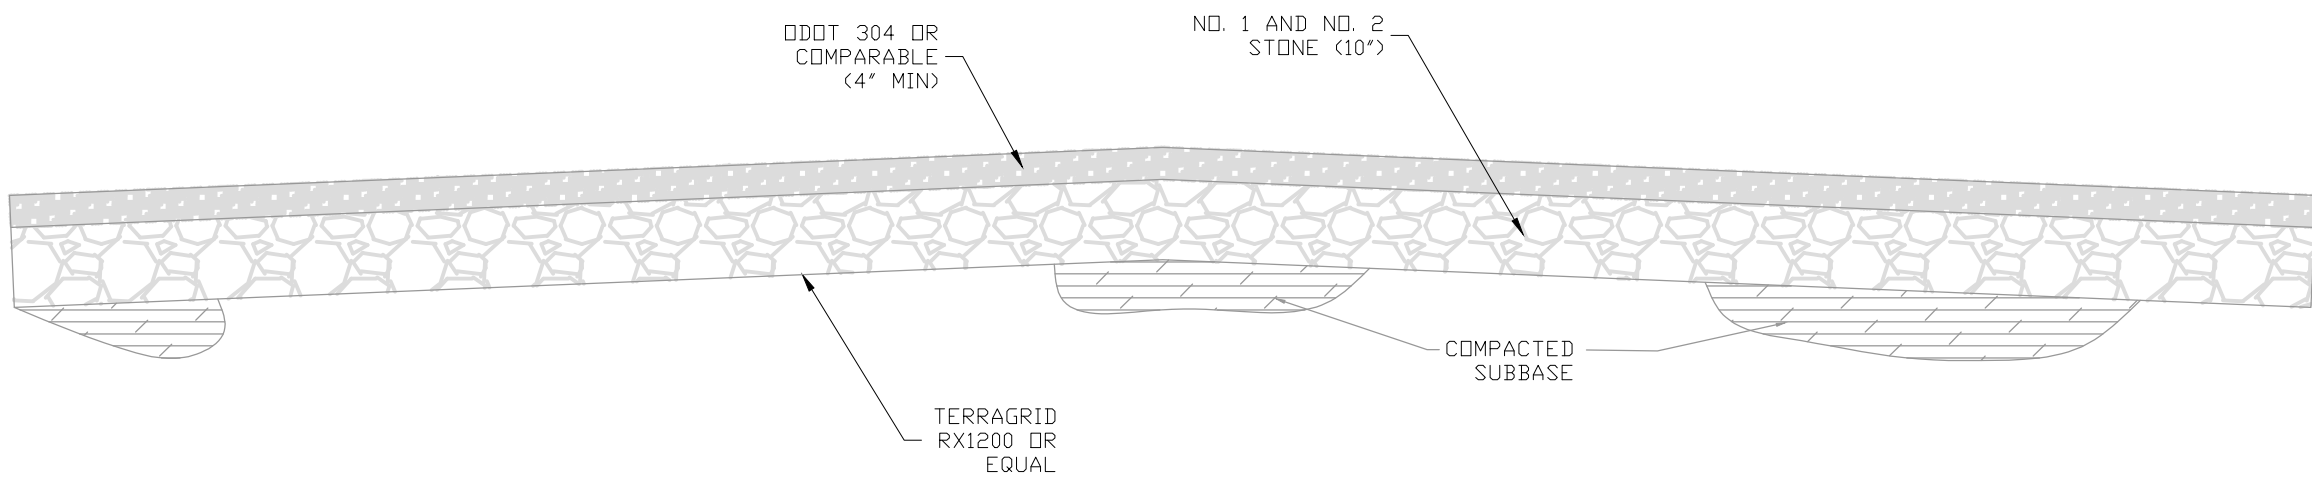

TYP. DRIVEWAY SECTION
SCALE 1"=2'

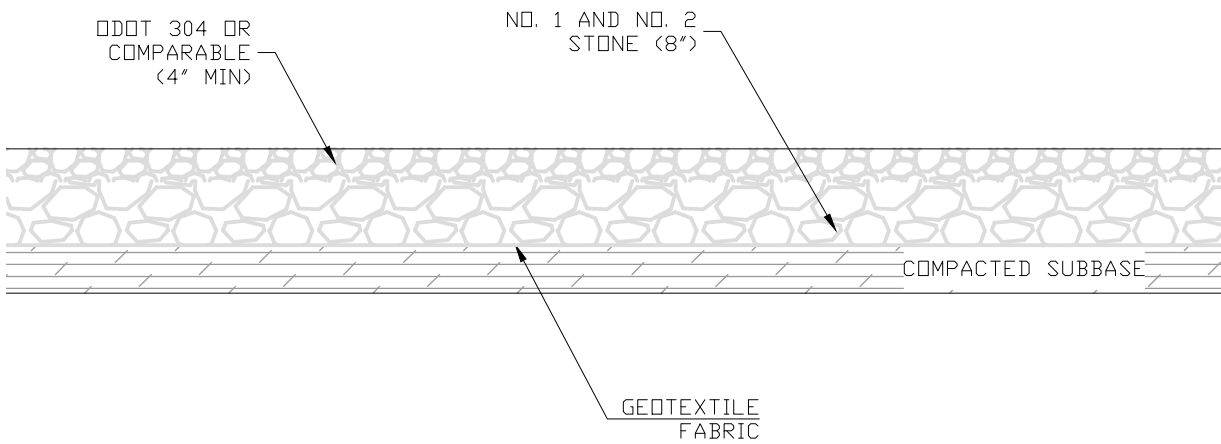

TYP. PARKING SECTION
SCALE 1"=2'

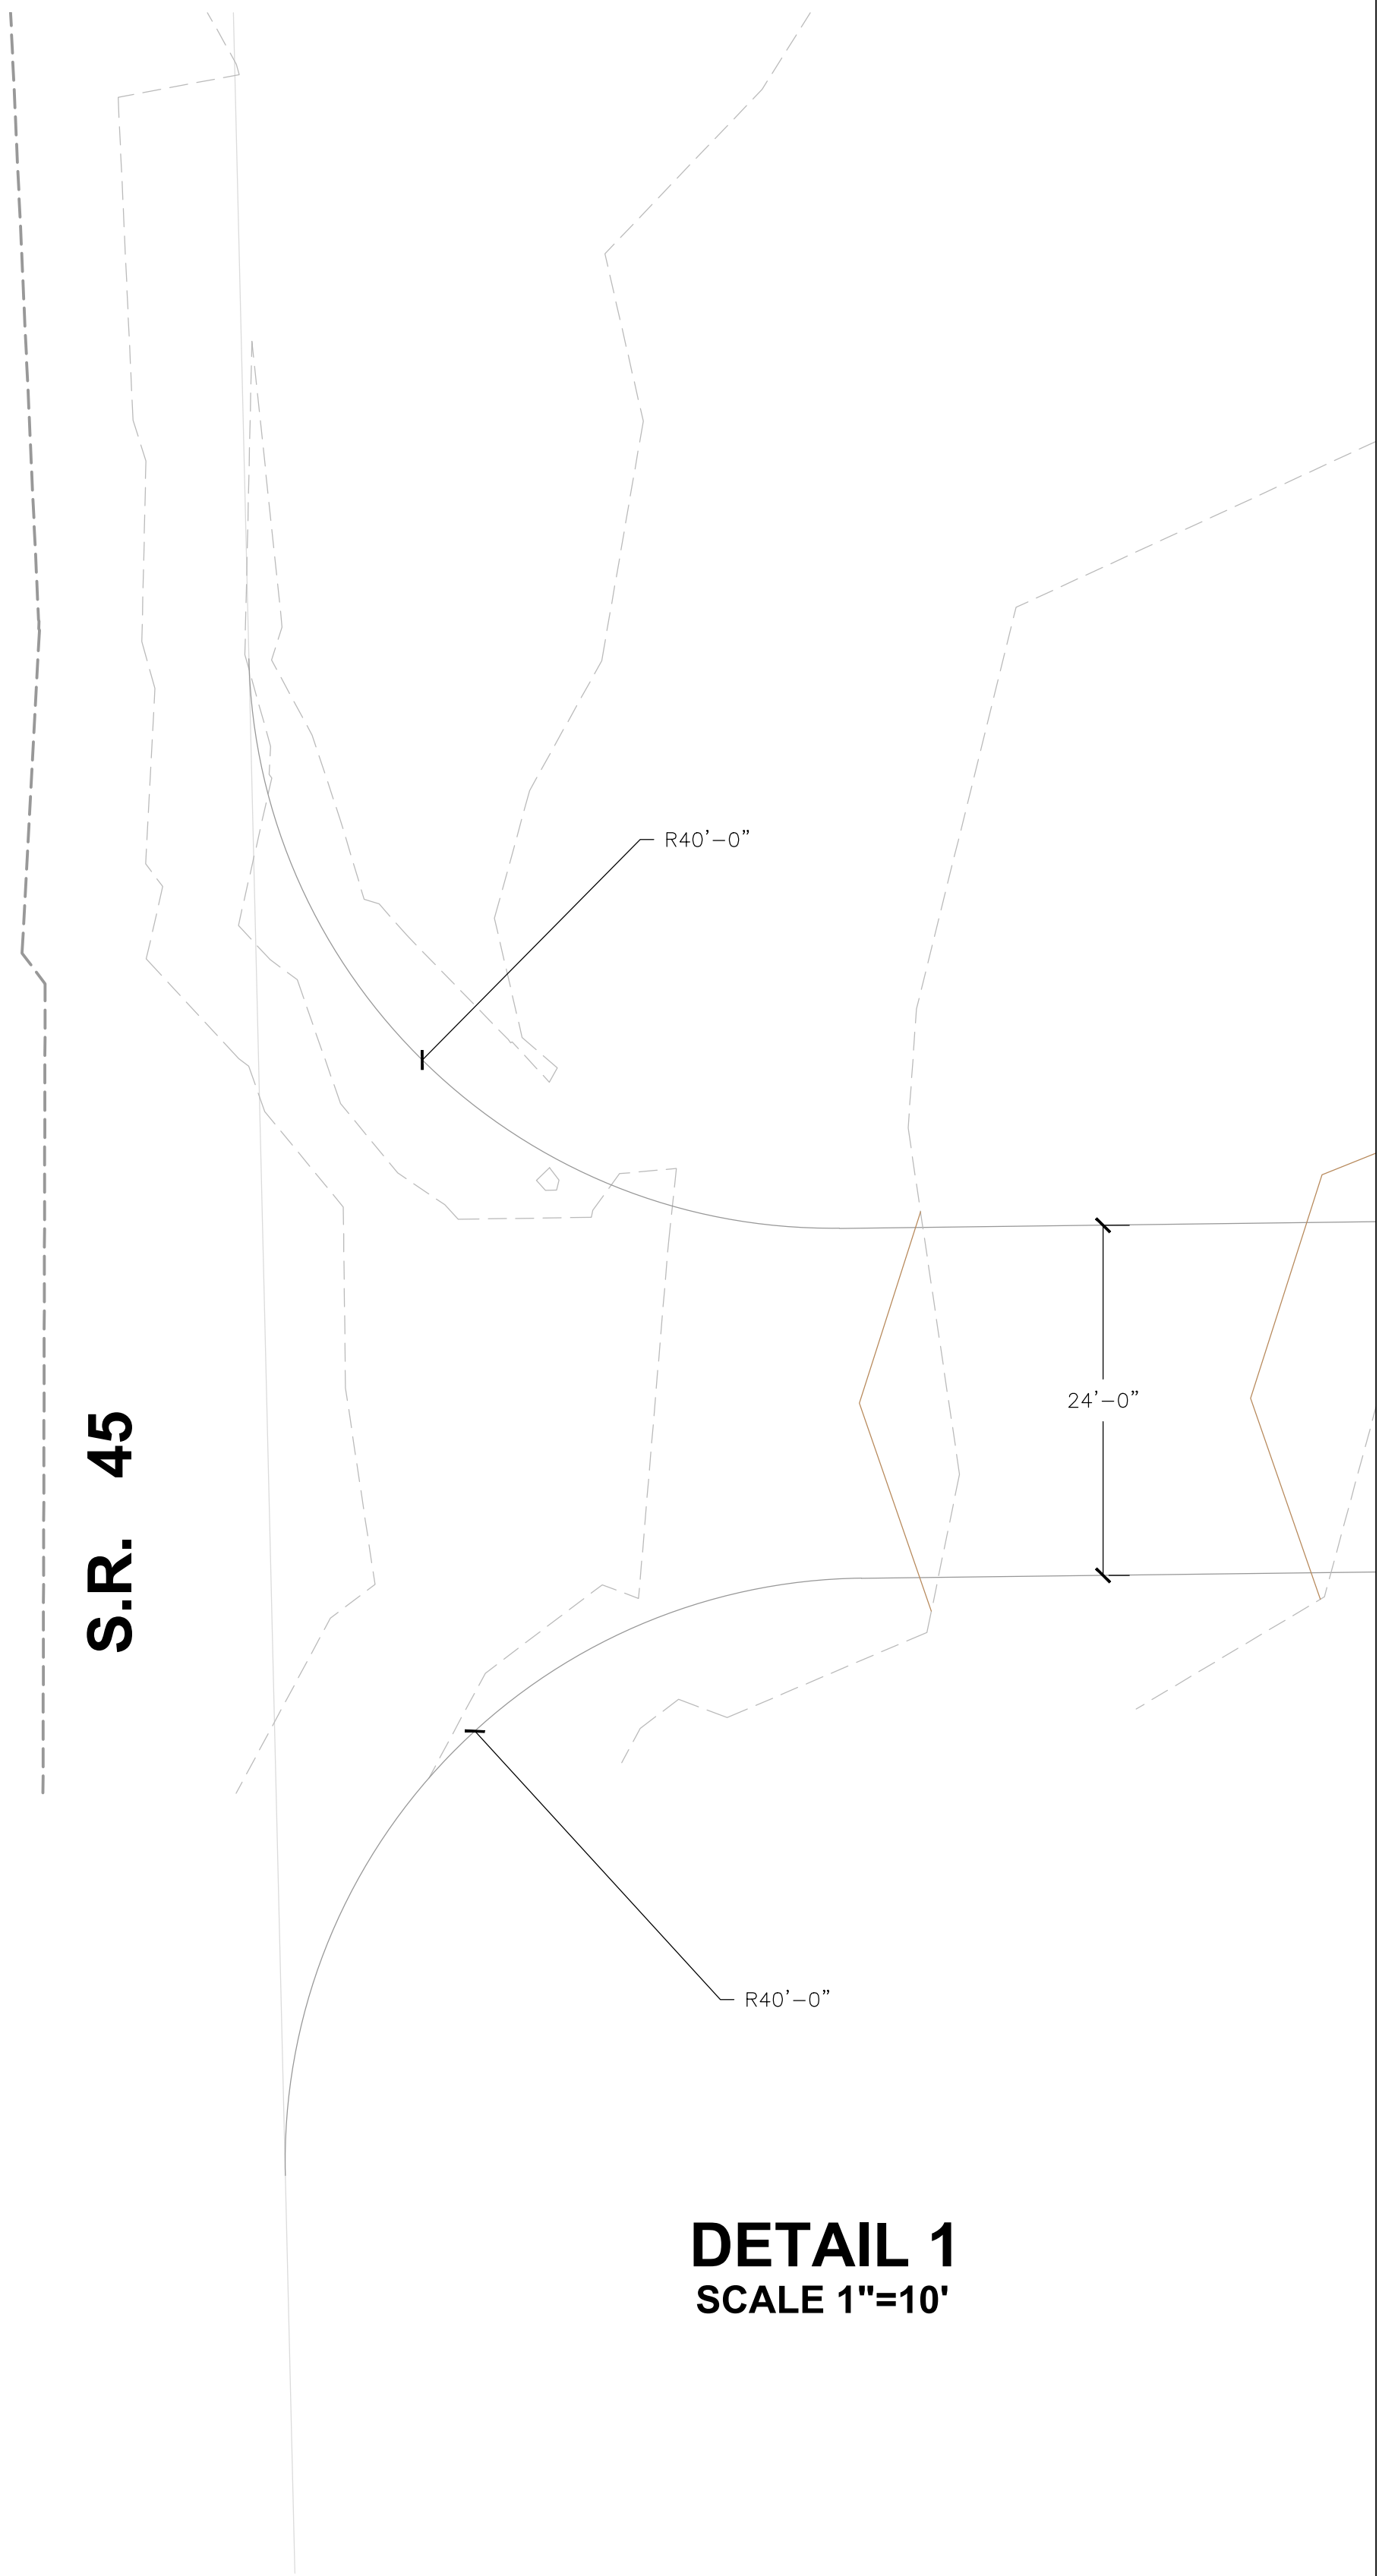

DETAIL 1
SCALE 1"=10'

REF KII DWGS:

REF CONTR. DWGS:

☒ FOR REVIEW

☐ ISSUED FOR CONSTRUCTION

☐ REVISED FOR CONSTRUCTION

☐ AS-BUILT

REV	DESCRIPTION	DATE	DRAWN	APPR
B	ADDED DETAILS	6-22-16	ASB	SHB
A	RELEASED FOR REVIEW	6/21/16	MJH	ASB

DATE
6/21/16

DRAWN
MJH

APPR
ASB

SCALE
1"=100'

25020 - LORDSTOWN ENERGY CENTER
2X1 800-MW COMBINED CYCLE POWER PLANT
LORDSTOWN, OHIO

TEMP FACILITIES
CRAFT PARKING
LAYOUT PLAN

DRAWING NO.#
C-TMP-PRK-01

REV.
B

This foregoing document was electronically filed with the Public Utilities

Commission of Ohio Docketing Information System on

7/19/2016 9:26:15 AM

in

Case No(s). 14-2322-EL-BGN, 16-0494-EL-BGA

Summary: Correspondence Clean Energy Future-Lordstown, LLC in Compliance with Condition No. 7 electronically filed by Teresa Orahod on behalf of Sally W. Bloomfield