


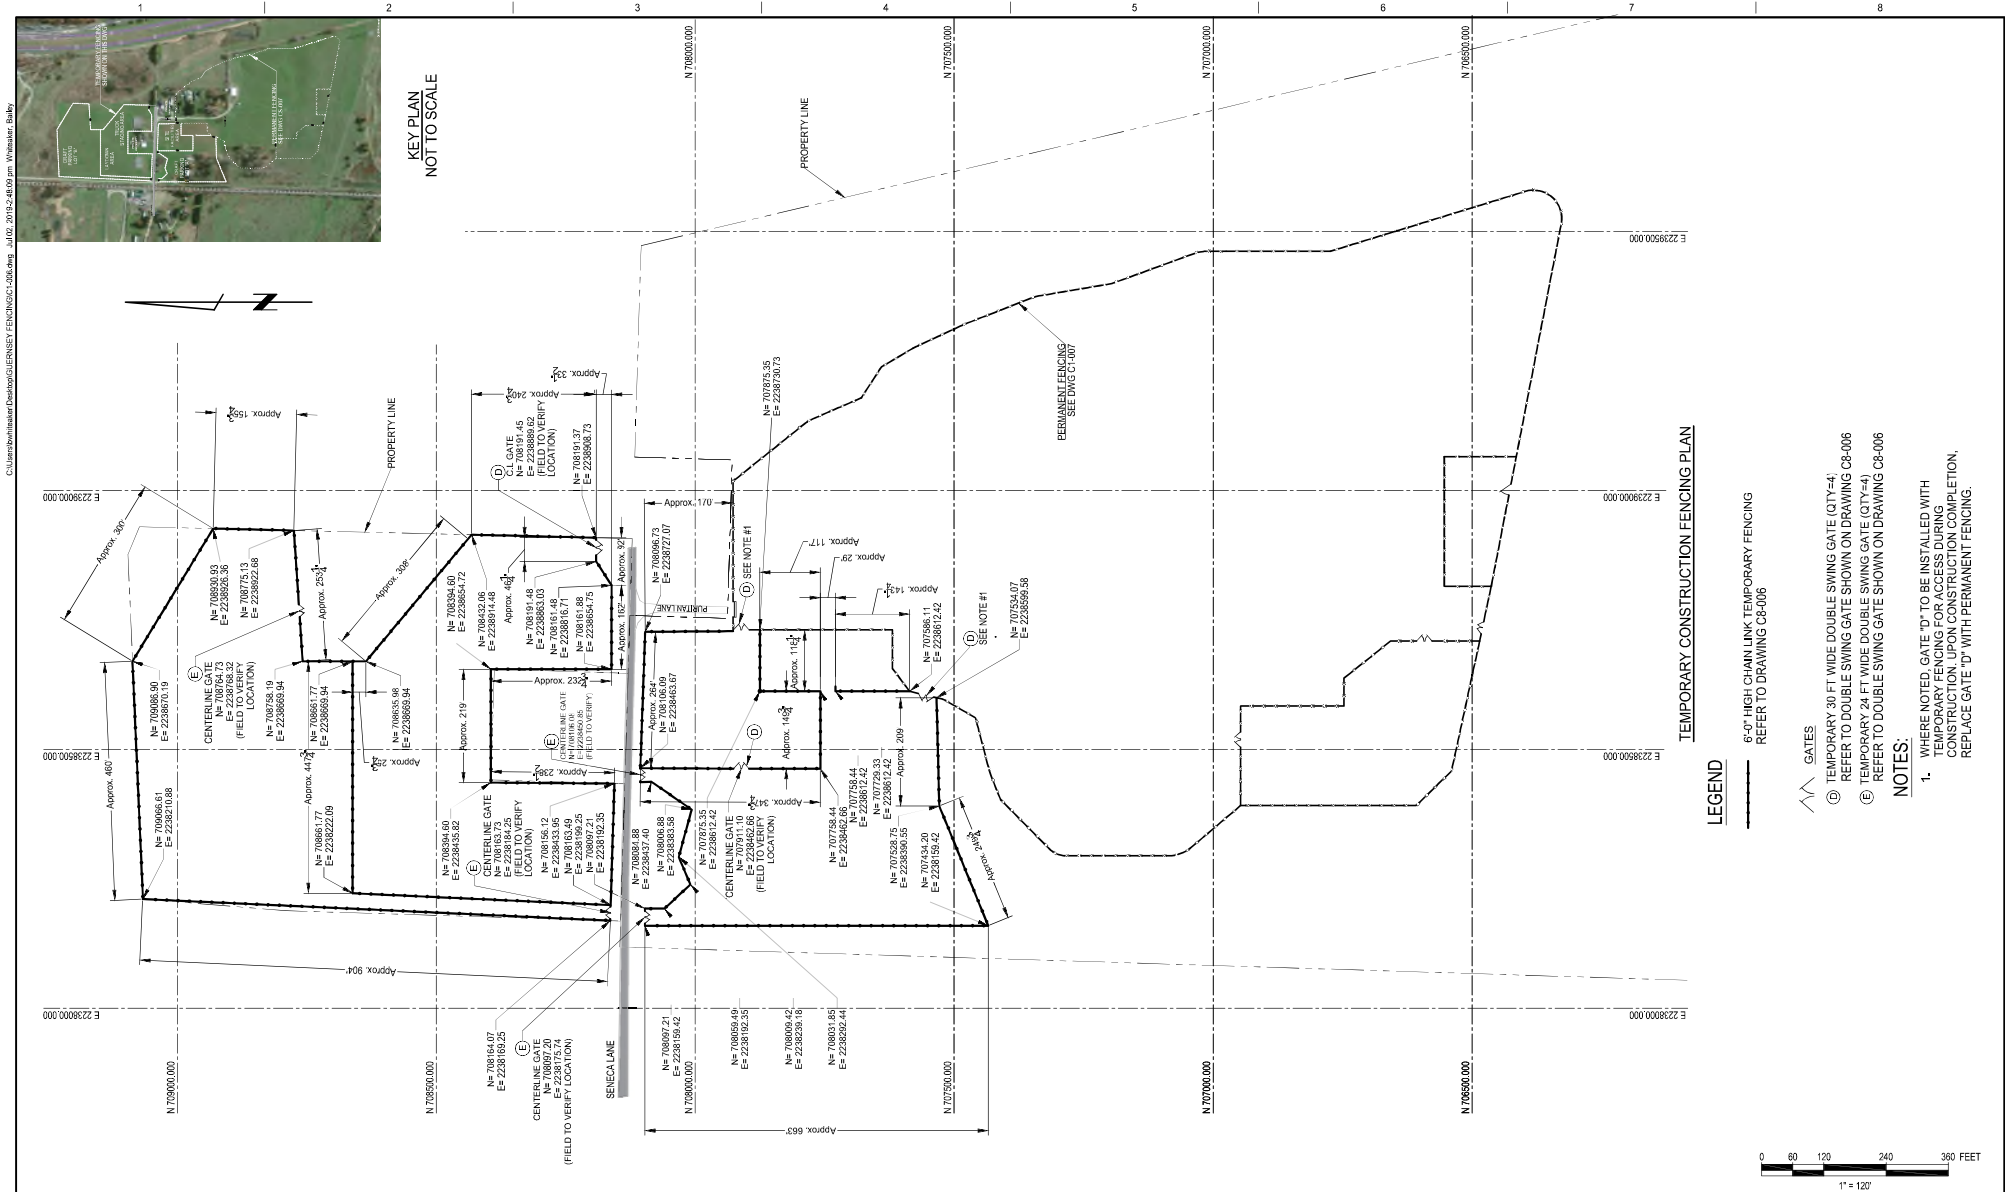

TEMPORARY CONSTRUCTION FENCING PLAN

LEGEND

6" HIGH CHAIN LINK TEMPORARY FENCING
REFER TO DRAWING C8-006

GATES

- (A) TEMPORARY 30 FT WIDE DOUBLE SWING GATE (QTY=4)
REFER TO DOUBLE SWING GATE SHOWN ON DRAWING C8-006
- (E) TEMPORARY 24 FT WIDE DOUBLE SWING GATE (QTY=4)
REFER TO DOUBLE SWING GATE SHOWN ON DRAWING C8-006

NOTES:

- WHERE NOTED, GATE "D" TO BE INSTALLED WITH TEMPORARY FENCING FOR ACCESS DURING CONSTRUCTION. UPON CONSTRUCTION COMPLETION, REPLACE GATE "D" WITH PERMANENT FENCING.

C1-000.DWG

THIS DRAWING WAS PREPARED BY POWER ENGINEERS, INC. FOR A SPECIFIC PROJECT. IT IS THE PROPERTY OF POWER ENGINEERS, INC. AND IS NOT TO BE REPRODUCED OR USED FOR ANY OTHER PROJECT WITHOUT THE WRITTEN PERMISSION OF POWER ENGINEERS, INC. OR ITS CLIENT.

DATE
INIT

INTER-DISCIPLINE REVIEW

DISC	ARCH	CIVIL	ELECT	I&C	MECH	STRUCT
DATE	*	*	*	*	*	*
INIT	*	*	*	*	*	*

0
REV

ISSUED FOR OPSB SUBMITTAL
REVISIONS

07/02/19
DATE

BLW
DRN

BHR
DSGN

TND
CKD

BHR
APPD

DSGN
DRN
CKD

BHR
BLW
TND

07/02/19
07/02/19
07/02/19

SCALE: 1" = 120'-0"

FOR 22x34 ONLY

Gemma

GEMMA POWER SYSTEMS, LLC.

POWER ENGINEERS

GEMMA POWER SYSTEMS, LLC.
CAITHNESS GUERNSEY POWER STATION
VALLEY TOWNSHIP, OHIO

TEMPORARY CONSTRUCTION FENCING


JOB NUMBER
149791

DRAWING NUMBER
C1-006

REV
1

△

NOMINAL SITE ELEVATION EQUALS 820'

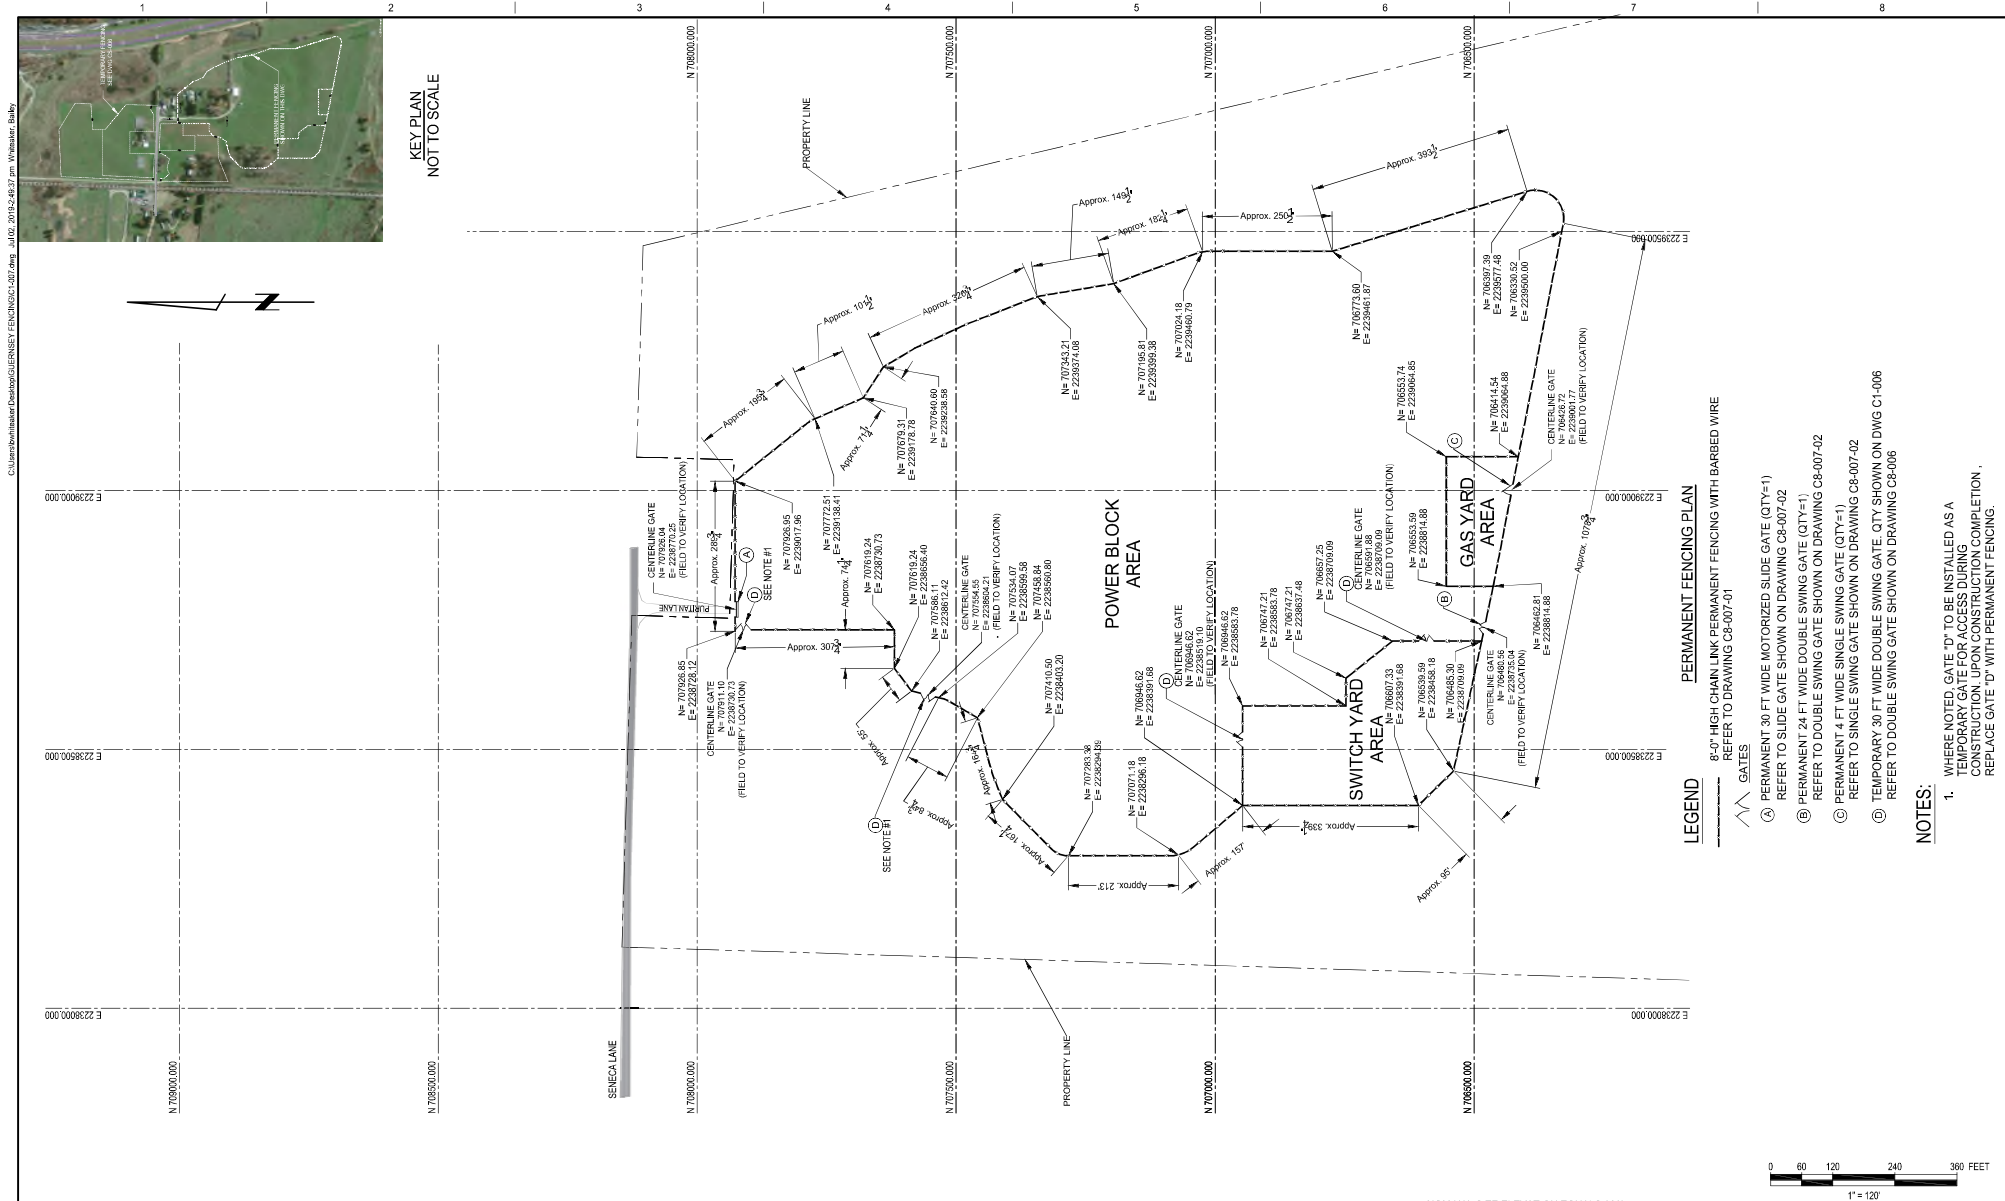

KEY PLAN
NOT TO SCALE

PERMANENT FENCING PLAN


8'-0" HIGH CHAIN LINK PERMANENT FENCING WITH BARBED WIRE
REFER TO DRAWING C8-007-01



- (A) PERMANENT 36 FT WIDE MOTORIZED SLIDE GATE (QTY=1)
REFER TO SLIDE GATE SHOWN ON DRAWING C8-007-02
- (B) PERMANENT 24 FT WIDE DOUBLE SWING GATE (QTY=1)
REFER TO DOUBLE SWING GATE SHOWN ON DRAWING C8-007-02
- (C) PERMANENT 4 FT WIDE SINGLE SWING GATE (QTY=1)
REFER TO SINGLE SWING GATE SHOWN ON DRAWING C8-007-02
- (D) TEMPORARY 30 FT WIDE DOUBLE SWING GATE, QTY SHOWN ON DWG C1-006
REFER TO DOUBLE SWING GATE SHOWN ON DRAWING C8-006

NOTES:





- 1. WHERE NOTED, GATE "D" TO BE INSTALLED AS A TEMPORARY GATE FOR ACCESS DURING CONSTRUCTION. UPON CONSTRUCTION COMPLETION, REPLACE GATE "D" WITH PERMANENT FENCING.

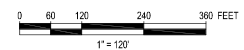

NOMINAL SITE ELEVATION EQUALS 820'

 | |
 | |
 | |
 | |
 | |
|---
--	--	
--	--	---	--	--	--	--	--	--	--	--	--	--	
C1-007.DWG	THIS DRAWING WAS PREPARED BY POWER ENGINEERS, INC. FOR A SPECIAL PROJECT. HAVING MADE NO CONSIDERATION OF THE SPECIFIC AND UNIQUE REQUIREMENTS OF THE PROJECT, RESULTS OF THE DRAWING OR ANY INFORMATION CONTAINED IN THE DRAWING FOR ANY PURPOSE IS PROHIBITED UNLESS WRITTEN PERMISSION FROM BOTH POWER AND POWER'S CLIENT IS GRANTED.											
PURPOSE IS PROHIBITED UNLESS WRITTEN PERMISSION FROM BOTH POWER AND POWER'S CLIENT IS GRANTED.											THIS DRAWING WAS PREPARED BY POWER ENGINEERS, INC. FOR A SPECIAL PROJECT. HAVING MADE NO CONSIDERATION OF THE SPECIFIC AND UNIQUE REQUIREMENTS OF THE PROJECT, RESULTS OF THE DRAWING OR ANY INFORMATION CONTAINED IN THE DRAWING FOR ANY PURPOSE IS PROHIBITED UNLESS WRITTEN PERMISSION FROM BOTH POWER AND POWER'S CLIENT IS GRANTED.										
UNIQUE REQUIREMENTS OF THE PROJECT, RESULTS OF THE DRAWING OR ANY INFORMATION CONTAINED IN THE DRAWING FOR ANY PURPOSE IS PROHIBITED UNLESS WRITTEN PERMISSION FROM BOTH POWER AND POWER'S CLIENT IS GRANTED.											THIS DRAWING WAS PREPARED BY POWER ENGINEERS, INC. FOR A SPECIAL PROJECT. HAVING MADE NO CONSIDERATION OF THE SPECIFIC AND UNIQUE REQUIREMENTS OF THE PROJECT, RESULTS OF THE DRAWING OR ANY INFORMATION CONTAINED IN THE DRAWING FOR ANY PURPOSE IS PROHIBITED UNLESS WRITTEN PERMISSION FROM BOTH POWER AND POWER'S CLIENT IS GRANTED.										
WAS PREPARED BY POWER ENGINEERS, INC. FOR A SPECIAL PROJECT. HAVING MADE NO CONSIDERATION OF THE SPECIFIC AND UNIQUE REQUIREMENTS OF THE PROJECT, RESULTS OF THE DRAWING OR ANY INFORMATION CONTAINED IN THE DRAWING FOR ANY PURPOSE IS PROHIBITED UNLESS WRITTEN PERMISSION FROM BOTH POWER AND POWER'S CLIENT IS GRANTED.											THIS DRAWING WAS PREPARED BY POWER ENGINEERS, INC. FOR A SPECIAL PROJECT. HAVING MADE NO CONSIDERATION OF THE SPECIFIC AND UNIQUE REQUIREMENTS OF THE PROJECT, RESULTS OF THE DRAWING OR ANY INFORMATION CONTAINED IN THE DRAWING FOR ANY PURPOSE IS PROHIBITED UNLESS WRITTEN PERMISSION FROM BOTH POWER AND POWER'S CLIENT IS GRANTED.										
WRITTEN PERMISSION FROM BOTH POWER AND POWER'S CLIENT IS GRANTED.											THIS DRAWING WAS PREPARED BY POWER ENGINEERS, INC. FOR A SPECIAL PROJECT. HAVING MADE NO CONSIDERATION OF THE SPECIFIC AND UNIQUE REQUIREMENTS OF THE PROJECT, RESULTS OF THE DRAWING OR ANY INFORMATION CONTAINED IN THE DRAWING FOR ANY PURPOSE IS PROHIBITED UNLESS WRITTEN PERMISSION FROM BOTH POWER AND POWER'S CLIENT IS GRANTED.										
PROJECT, RESULTS OF THE DRAWING OR ANY INFORMATION CONTAINED IN THE DRAWING FOR ANY PURPOSE IS PROHIBITED UNLESS WRITTEN PERMISSION FROM BOTH POWER AND POWER'S CLIENT IS GRANTED.											THIS DRAWING WAS PREPARED BY POWER ENGINEERS, INC. FOR A SPECIAL PROJECT. HAVING MADE NO CONSIDERATION OF THE SPECIFIC AND UNIQUE REQUIREMENTS OF THE PROJECT, RESULTS OF THE DRAWING OR ANY INFORMATION CONTAINED IN THE DRAWING FOR ANY PURPOSE IS PROHIB	
------------	--	--	
--|---
--|---
--|---
--|---
--|---|

C:\w\engineering\power and pet\0841052100.dwg JAL03 2015 5:42:36 pm Winkler, Bailey

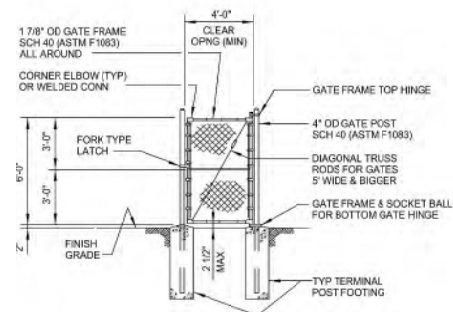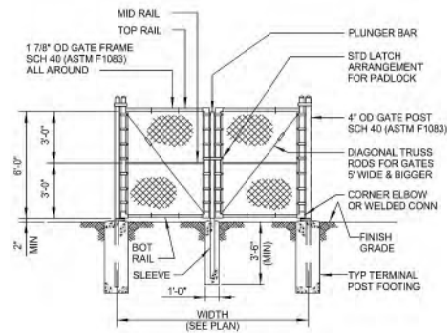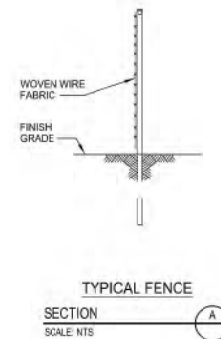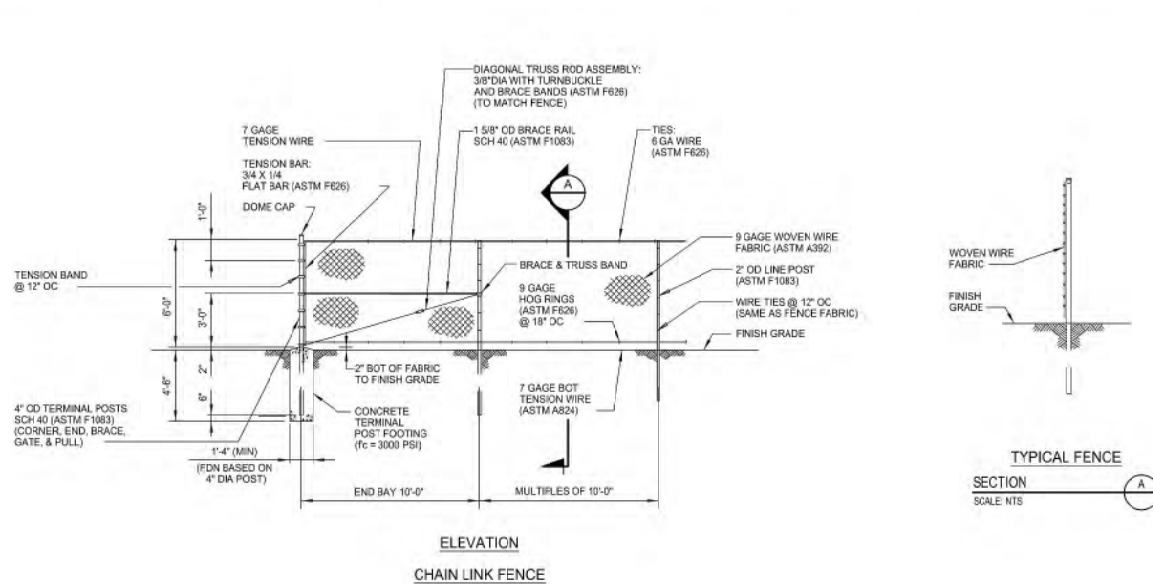

NOMINAL SITE ELEVATION EQUALS 820

C:\w\engineering\power and pet\0841052100.dwg JAL03 2015 5:42:36 pm Winkler, Bailey

THIS DRAWING WAS PREPARED BY POWER ENGINEERS, INC. FOR A SPECIFIC PROJECT. TAKING INTO CONSIDERATION THE SPECIFIC AND UNIQUE REQUIREMENTS OF THE PROJECT, RELIANCE OF THIS DRAWING OR ANY INFORMATION CONTAINED IN THIS DRAWING FOR ANY PURPOSES (INCLUDING, BUT NOT LIMITED TO, PERMITS, CONTRACTS, AND FINANCIAL OBLIGATIONS) IS SOLELY AT THE USER'S RISK. POWER ENGINEERS, INC. AND ITS EMPLOYEES SHALL NOT BE RESPONSIBLE FOR ANY SUCH RELIANCE.

INTER-DISCIPLINE REVIEW						
DISC	ARCH	CIVIL	ELECT	I&C	MECH	STRUCT
DATE	*	*	*	*	*	*
INIT	*	*	*	*	*	*

0	ISSUED FOR OFSB SUBMITTAL	07/03/19	BLW	BHR	TND	BHR
REV	REVISIONS	DATE	DRN	DSGN	CKD	APPD


DSGN	BHR	07/03/19
DRN	BLW	07/03/19
CKD	TND	07/03/19
SCALE:		AS NOTED
FOR 22x36 DWG ONLY		



GEMMA POWER SYSTEMS, LLC.




GEMMA POWER SYSTEMS, LLC. CAITHNESS GUERNSEY POWER STATION VALLEY TOWNSHIP, OHIO		JOB NUMBER 149791	REV 8
TEMPORARY FENCE DETAILS		DRAWING NUMBER C8-006	

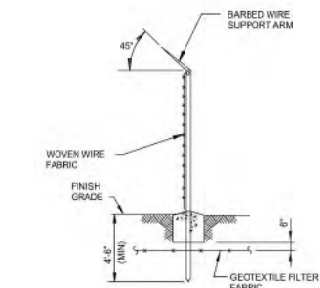

SECTION C-C

TYPICAL FENCE

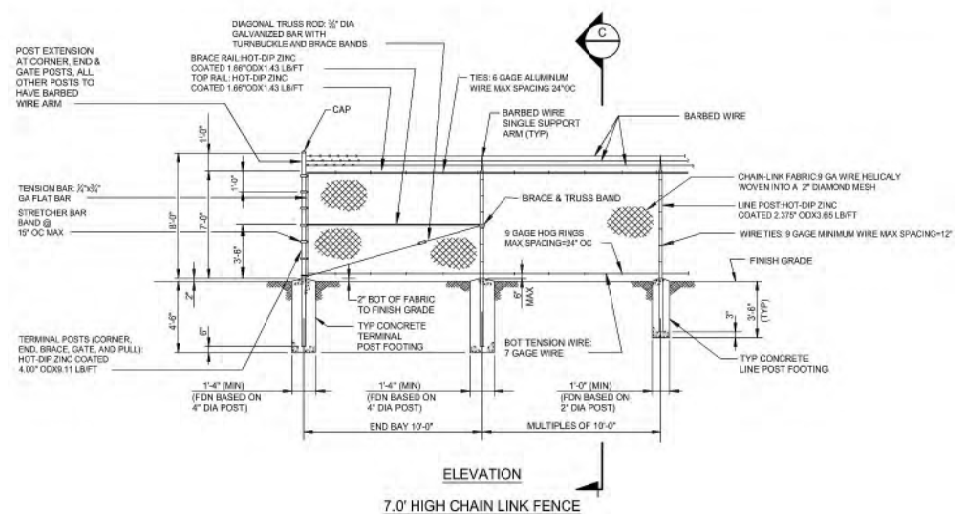

INTER-DISCIPLINE REVIEW						
DISC	ARCH	CIVIL	ELECT	I&C	MECH	STRUCT
DATE	*	*	*	*	*	*
INIT	*	*	*	*	*	*

[illegible]

DSGN	BHR	07/03/19
DRN	BLW	07/03/19
CKD	TND	07/03/19
SCALE:		AS NOTED




GEMMA POWER SYSTEMS, LLC




GEMMA POWER SYSTEMS, LLC
CAITHNESS GUERNSEY POWER STATION VALLEY TOWNSHIP, OHIO
PERMANENT FENCE DETAILS

JOB NUMBER 149791	REV 
DRAWING NUMBER C8-007-01	


C:\Users\kramer\Desktop\GUERNSEY FENCE\DWG\02-07.dwg, J:\J3, 2014-2-26:09 pm, 40 paper, 34x44

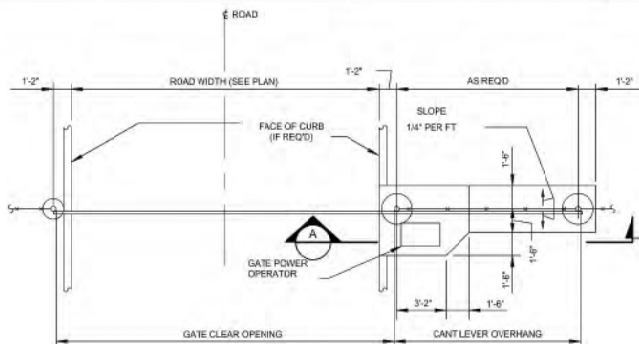


MOTORIZED SINGLE SLIDE GATE

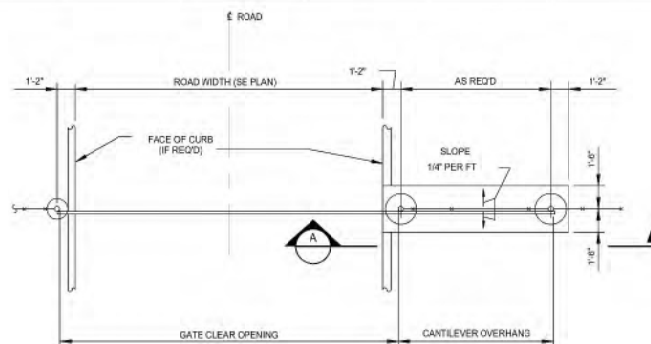

MANUAL SINGLE SLIDE GATE

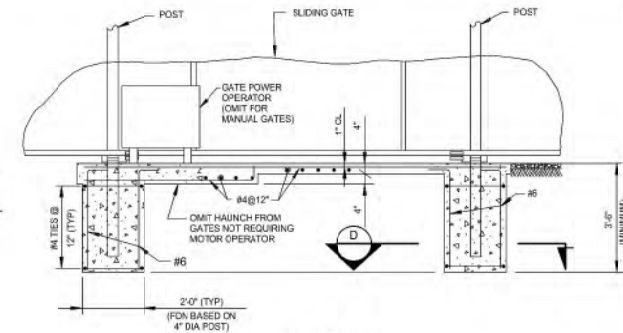


SECTION A-A

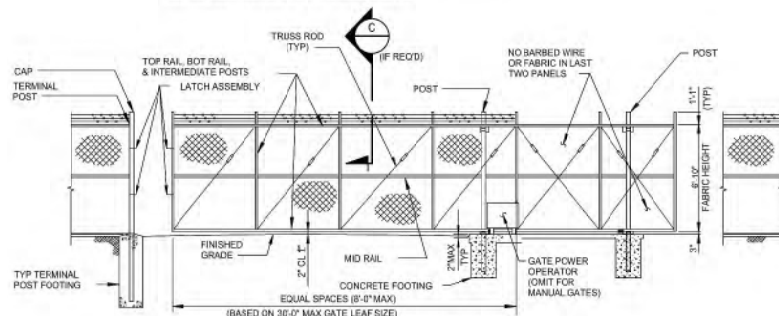


SLIDE GATE

(FOR INFO NOT SHOWN SEE TYPICAL FENCE DETAILS DWG)

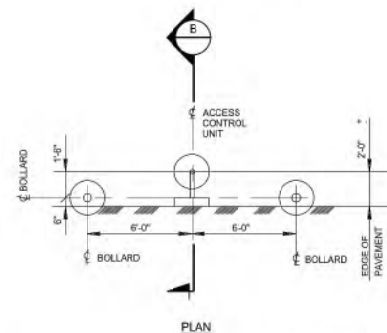


PLAN

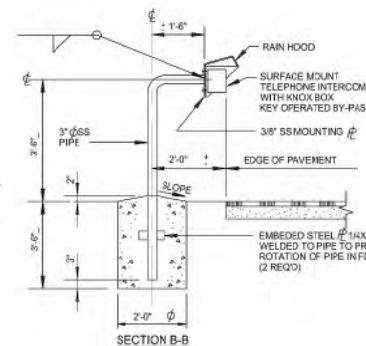


SECTION B-B

MOTORIZED GATE ACCESS CONTROL UNIT

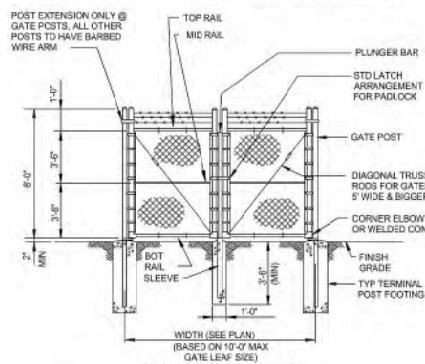


DOUBLE SWING GATE

(FOR INFO NOT SHOWN SEE TYPICAL FENCE DETAILS DWG)

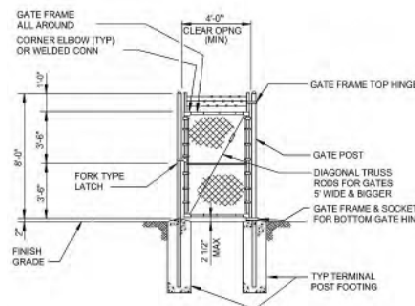

SINGLE SWING GATE

(FOR INFO NOT SHOWN SEE TYPICAL FENCE DETAILS DWG)

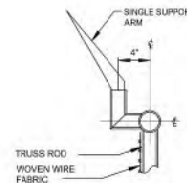

SECTION C-C



SECTION D-D

NOMINAL SITE ELEVATION EQUALS 820

C:\Users\kramer\Desktop\GUERNSEY FENCE\DWG\02-07.dwg, J:\J3, 2014-2-26:09 pm, 40 paper, 34x44

THIS DRAWING WAS PREPARED BY POWER ENGINEERS, INC. FOR A SPECIFIC PROJECT. IT IS NOT TO BE USED FOR ANY OTHER PROJECT. NO PART OF THIS DRAWING OR ANY INFORMATION CONTAINED HEREIN IS TO BE REPRODUCED OR TRANSMITTED IN ANY FORM OR BY ANY MEANS, ELECTRONIC OR MECHANICAL, INCLUDING PHOTOCOPYING, RECORDING, OR BY ANY INFORMATION STORAGE AND RETRIEVAL SYSTEM, WITHOUT PERMISSION IN WRITING FROM POWER ENGINEERS, INC.

INTER-DISCIPLINE REVIEW						
DISC	ARCH	CIVIL	ELECT	I&C	MECH	STRUCT
DATE	*	*	*	*	*	*
INIT	*	*	*	*	*	*

REVISIONS						
REV	DATE	DRN	DSGN	CKD	APPD	DESCRIPTION
0	07/03/19	BLW	BHR	TND	BHR	ISSUED FOR OFSB SUBMITTAL

DSGN	BHR	07/03/19
DRN	BLW	07/03/19
CKD	TND	07/03/19
SCALE: AS NOTED		
FOR 2D/3D DWG ONLY		



GEMMA POWER SYSTEMS, LLC.



GEMMA POWER SYSTEMS, LLC.
CAITHNESS GUERNSEY POWER STATION
VALLEY TOWNSHIP, OHIO
PERMANENT FENCE DETAILS


JOB NUMBER	149791	REV	3
DRAWING NUMBER	C8-007-02		

N.T.S.



**GEMMA POWER
BYESVILLE, OH**
VALLEY TOWNSHIP, GUERNSEY COUNTY, OHIO

ISSUE: CONCEPT PLAN	
DATE: 04.09.2019	
JOB NO.:	756527
DESIGN:	JRM
DRAWN:	JMR
CHECKED:	JRM
SHEET NO. A1	

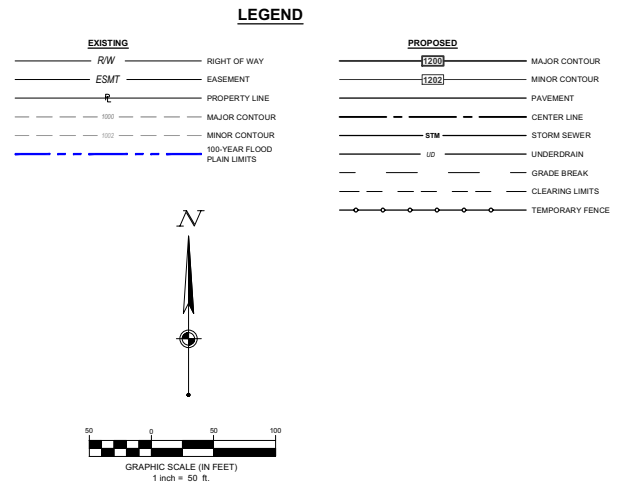

EARTHWORK SUB-SUMMARY		
DESCRIPTION	QUANTITY	UNITS
RAW CUT (EXIST. TO PAD SUBGRADE)	5,965	CY
RAW FILL (EXIST. TO PAD SUBGRADE)	104,010	CY
PAD EARTHWORK BALANCE (RAW CUT TO FILL)	98,045 [IMPORT]	CY
TOPSOIL STOCKPILED (X' AVG.)	---	CY
PLACING STOCKPILED TOPSOIL (4')	---	CY
EXCESS TOPSOIL	---	CY
NET SITE EARTHWORK = 98,045 CY [IMPORT]		

[illegible]

**GEMMA POWER
BYESVILLE, OH**

SITE PLAN

ISSUE: CONCEPT PLAN	
DATE: 04.09.2019	
JOB NO.:	756527
DESIGN:	JRM
DRAWN:	JMR
CHECKED:	JRM
SHEET NO. A2	

This foregoing document was electronically filed with the Public Utilities

Commission of Ohio Docketing Information System on

7/5/2019 2:02:08 PM

in

Case No(s). 16-2443-EL-BGN

Summary: Correspondence of Guernsey Power Station, LLC in Compliance with Condition No. 3 - Part 2 electronically filed by Teresa Orahood on behalf of Dylan F. Borchers