

FILE

BEFORE
THE OHIO POWER SITING BOARD

RECEIVED-DOCKETING DIV
2010 AUG 31 PM 2:05
13

PUCO

In the Matter of the Application)
of Paulding Wind Farm II LLC for a Certificate)
to Install Numerous Electricity)
Generating Wind Turbines in)
Paulding County, Ohio)
Case No. 10-369-EL-BGN

NOTICE OF FILING RESPONSE TO STAFF DATA REQUEST

Paulding Wind Farm II, LLC ("Paulding Wind") hereby gives notice of its filing of a response to Staff's data request. The Staff requested the following:

REQUEST: Please provide GIS data showing most current project layout including: turbine locations, access roads, collection lines, substations, laydown yards, and met towers.

In response to this data request, Paulding Wind is submitting with this pleading a map showing the current project layout, including current turbine locations, access roads, collection lines, substations, laydown yards, and met towers. Due to the size and density of the data, this information has been supplied to the Staff as GIS data contained in electronic format. A paper map designated as Attachment A is being provided for posting on the Commission's website which is the sum of the GIS data.

The current project layout mirrors the layout presented in the Application adjusted for certain revisions including the elimination of certain extra locations. The Application proposed sites and studies for 109 turbines, though as detailed in the Application, Paulding Wind intends to only construct 83 to 100 turbines depending on the model of turbine selected. Extra locations were studied and made a part of the Application so that as public and Staff input was received and considered by Paulding Wind, less attractive sites could be dropped while maintaining the

This is to certify that the images appearing are an accurate and complete reproduction of a case file document delivered in the regular course of business technician JMR Date Processed AUG 31 2010

designed capacity. Paulding Wind has provided notice to the Board in separate filings that it has determined not to develop turbine locations 6, 7, 8, 9, 10, 11, 27, 28, 30, 60, and 108. Thus, the accompanying layout contain 98 turbine locations.

Respectfully submitted,



M. Howard Petricoff (0008287)
Stephen M. Howard (0022421)
Michael J. Settineri (0073369)
Vorys, Sater, Seymour and Pease LLP
52 East Gay Street
P.O. Box 1008
Columbus, Ohio 43216-1008
(614) 464-5414
(614) 719-4904
mhpeticoff@vorys.com

Attorneys for Paulding Wind Farm II LLC

CERTIFICATE OF SERVICE

I certify that a copy of the foregoing document was served upon the following persons via electronic mail this 3 / 5⁵ day of August, 2010.

Larry Gearhardt
Chief Legal Counsel
Ohio Farm Bureau Federation
280 North High Street
P.O. Box 182383
Columbus, OH 43218-2383
lgearhardt@ofbf.org

Stephen Reilly
William Wright
Assistant Attorneys General
180 E. Broad Street, 6th Floor
Columbus, OH 43215
Stephen.Reilly@puc.state.oh.us
William.Wright@puc.state.oh.us

Stephen M. Howard

Stephen M. Howard




TIMBER ROAD


WIND FARM

Figure 05-4
LAYOUT

Map # 1

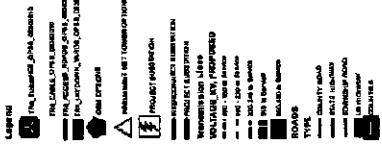

0 0.05 0.1 0.2 0.3 Miles

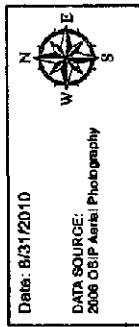

Date: 8/31/2010

DATA SOURCE:
2006 OSIP Aerial Photography
Projection - NAD_1927_SatePlane_Ontario_FIPS_3401
Scale: 1:12,000









TIMBER ROAD WIND FARM

Figure 05-4
LAYOUT

Map # 2

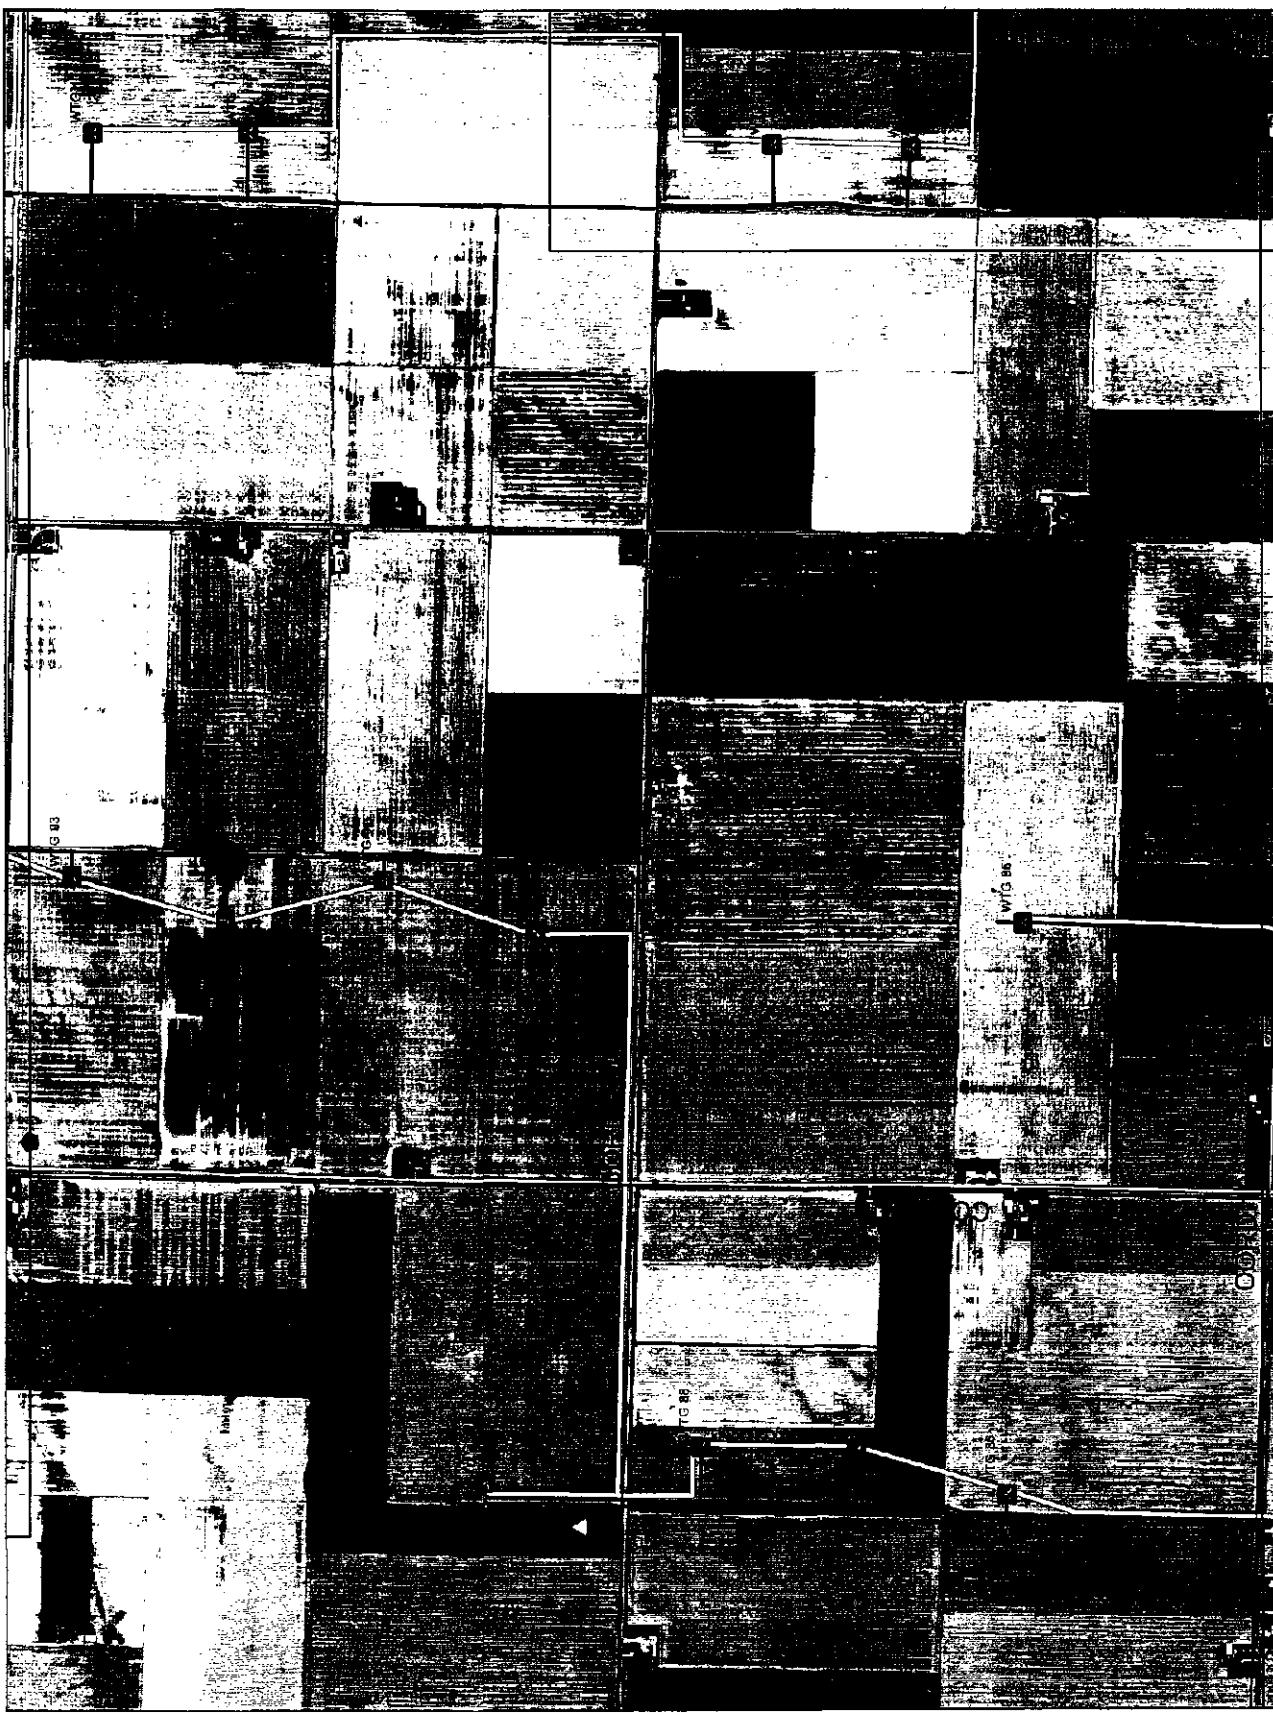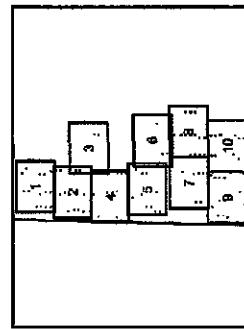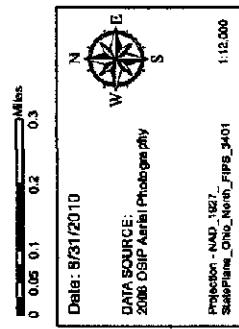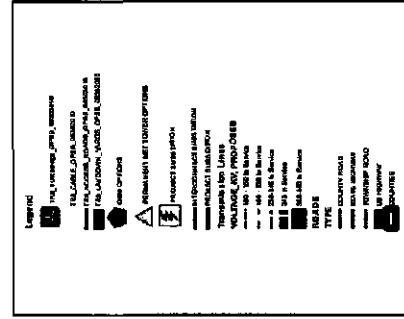








TIMBER ROAD

WIND FARM

Figure 05-4
LAYOUT

Map # 3

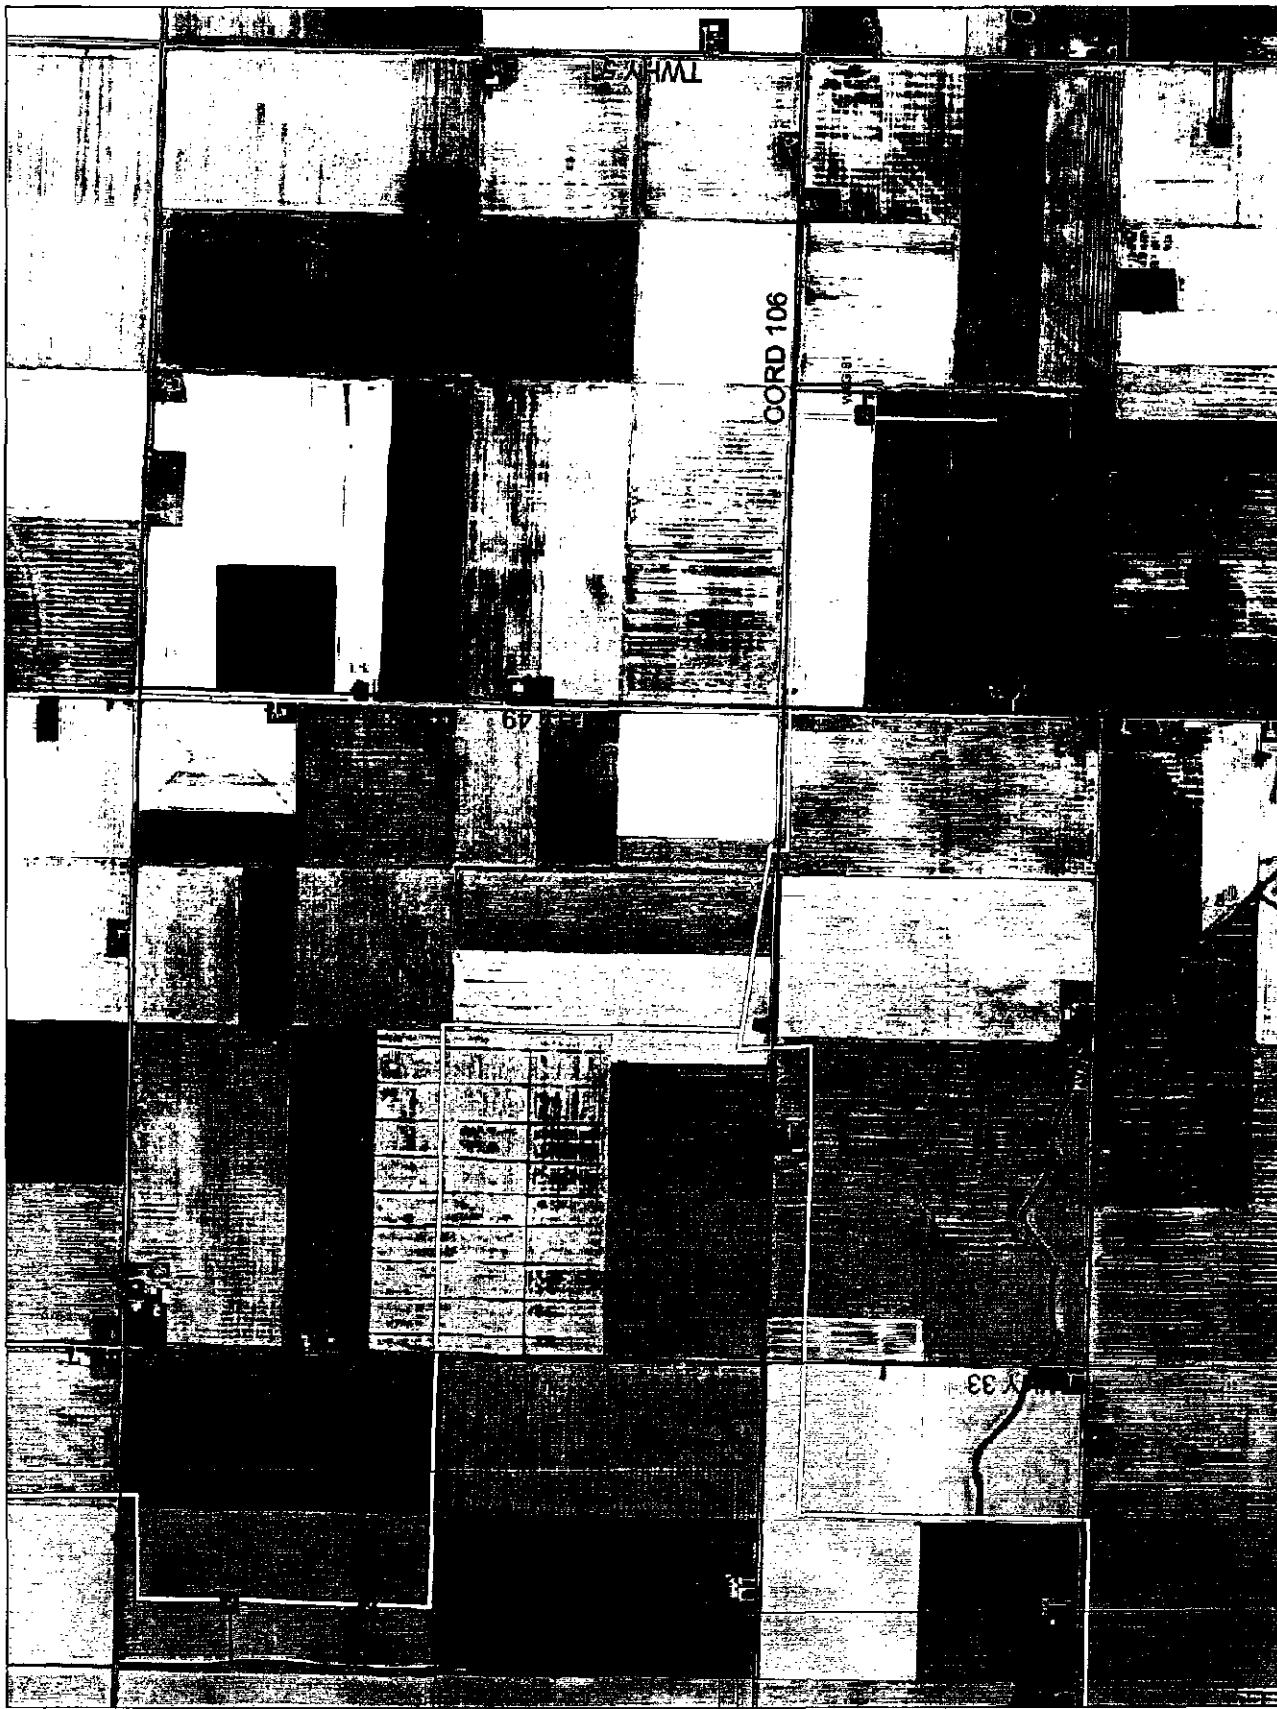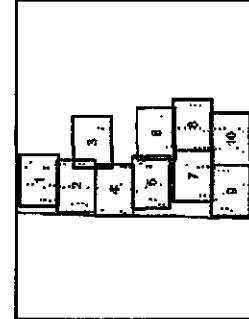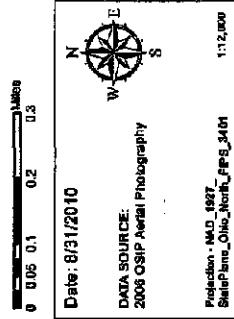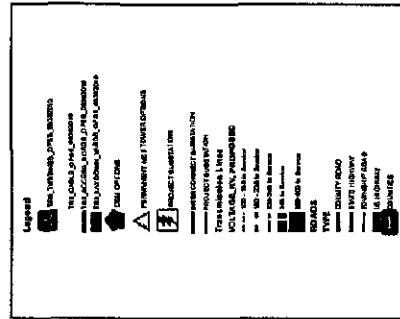

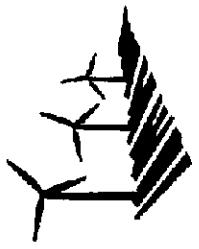

TIMBER ROAD

WIND FARM

Figure 05-4
LAYOUT

Map # 4








TIMBER ROAD

WIND FARM

Figure 05-4
LAYOUT

Map # 5

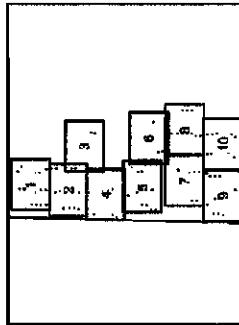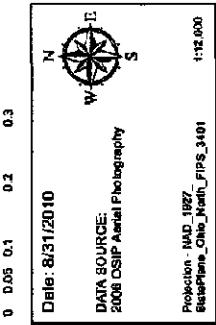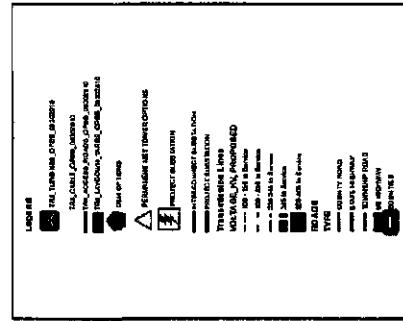






TIMBER ROAD

WIND FARM

Figure 06-4
LAYOUT

Map # 6


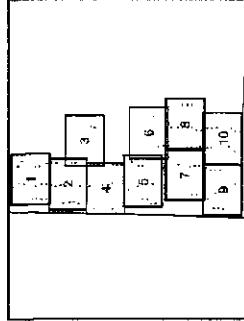
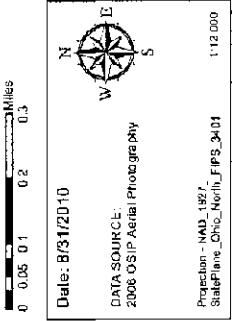
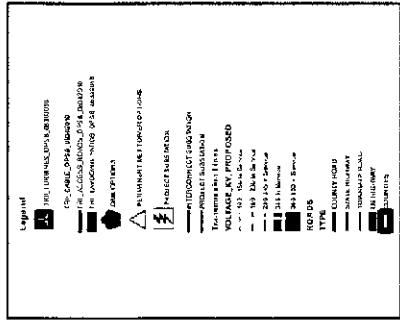




TIMBER ROAD

WIND FARM
Figure 05-4
LAYOUT





Map # 7

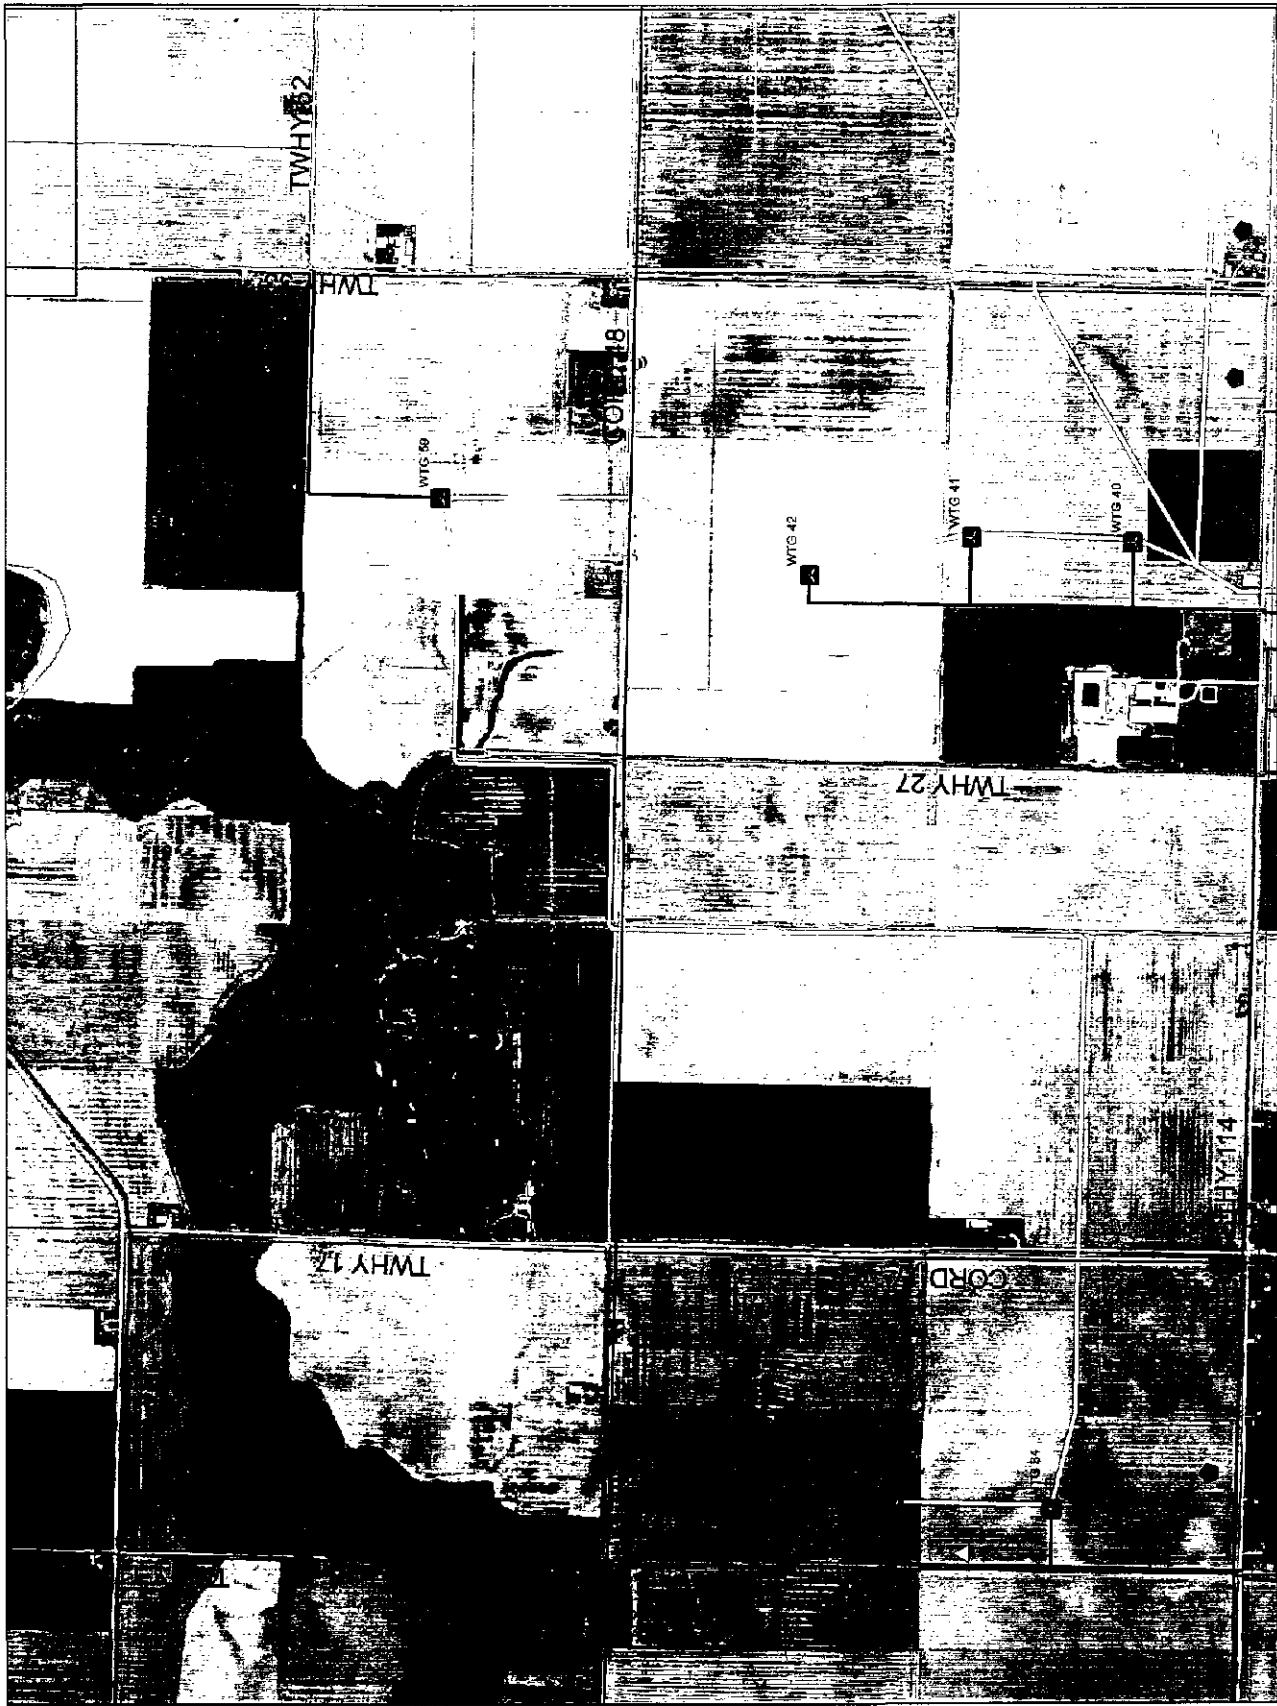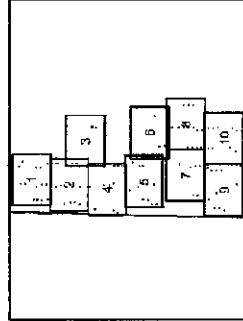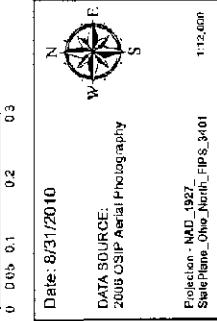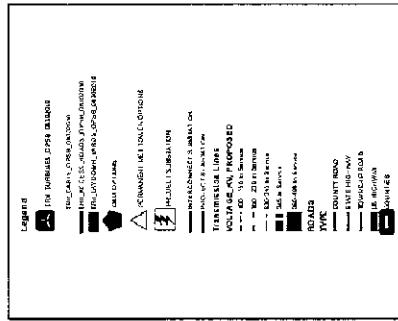



TIMBER ROAD
WIND FARM



Figure 05-4
LAYOUT
Map # 8

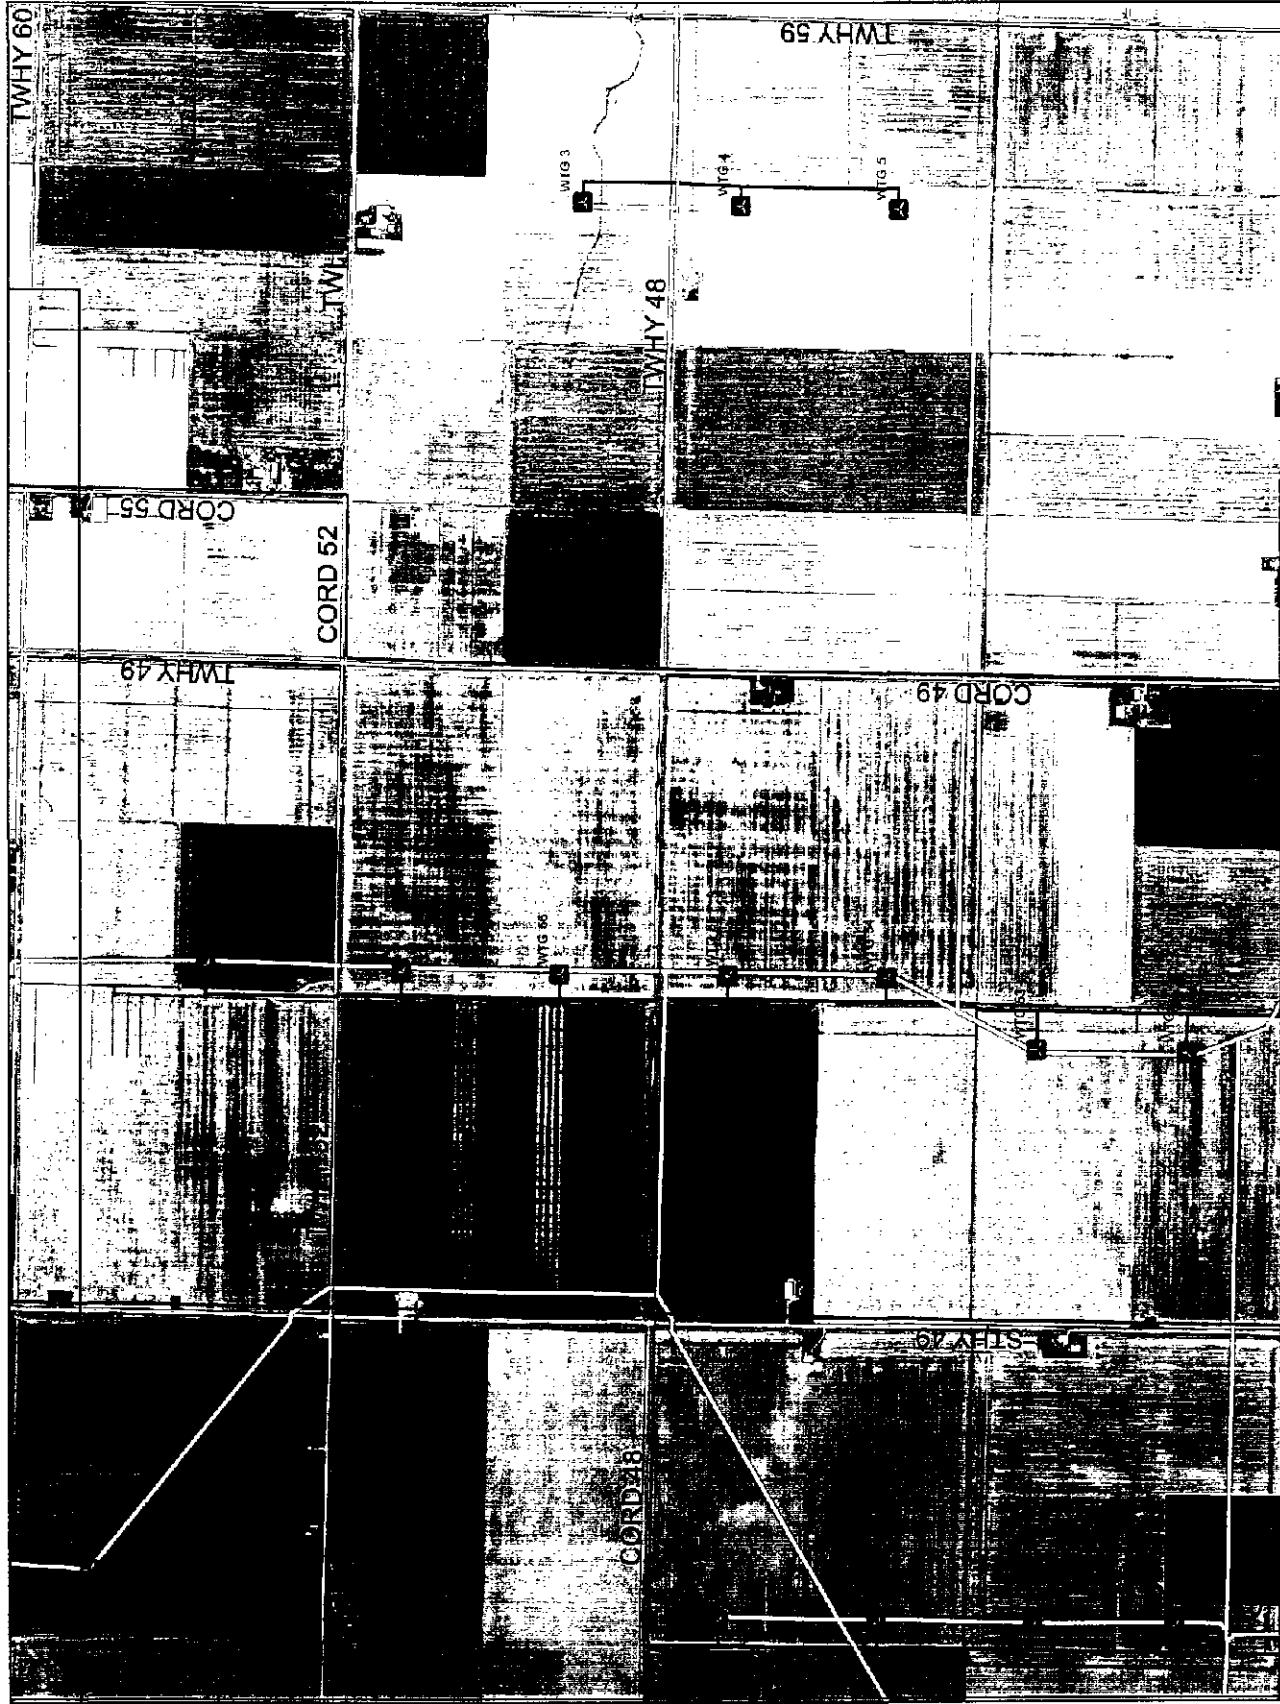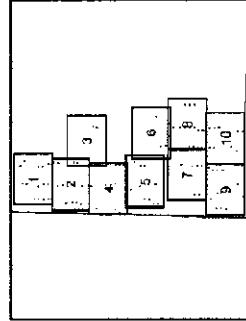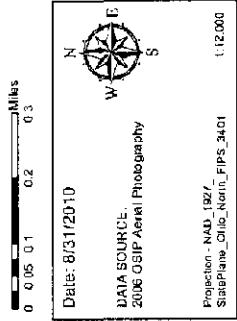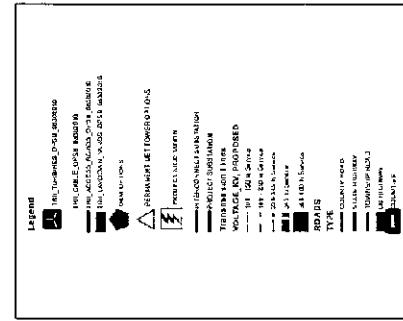



TIMBER ROAD WIND FARM

Figure 05-4
LAYOUT
Map # 9

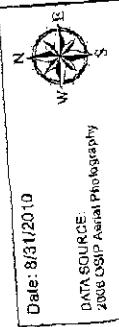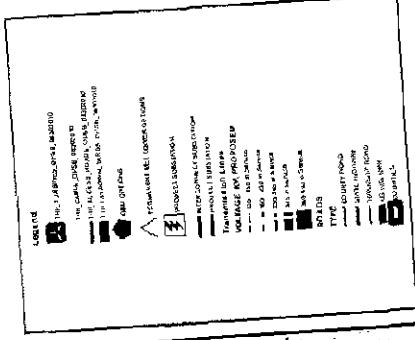

Projection - NAD_1983 - FIPS_3401
StatePlane_Ohio_FIPS_3401
112,000
Date: 8/31/2010

TWHY 14

TWHY 27

TWHY 24

TWHY 27


ORD 17

WTS

WING 32

ARM

ARM

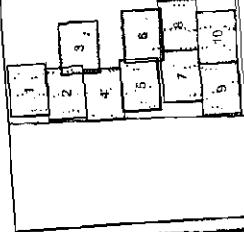



TIMBER ROAD

WIND FARM

Figure 05-4
LAYOUT

Map # 10

