

**KEY**

ACCESS ROADS	SILT FENCE	CONSTRUCTION ENTRANCES	MATTING	WETLANDS	SLOPE STABILITY	STONE STABILIZATION

10.19.2011

N

New Plymouth,  
OH Quadrangle  
Vinton County

Columbus Southern Power Company  
Poston-Ross 138 kV Rebuild  
St. Rt. 56 Laydown Yard

Water & Ecological  
Resource Services



10.19.2011

# KEY


- ACCESS ROADS
- SILT FENCE
- CONSTRUCTION ENTRANCES
- MATTING
- WETLANDS
- SLOPE STABILITY
- STONE STABILIZATION

Columbus Southern Power Company  
Poston-Ross 138 kV Rebuild  
Structures 79-80


New Plymouth,  
OH Quadrangle  
Vinton County



Water & Ecological  
Resource Services

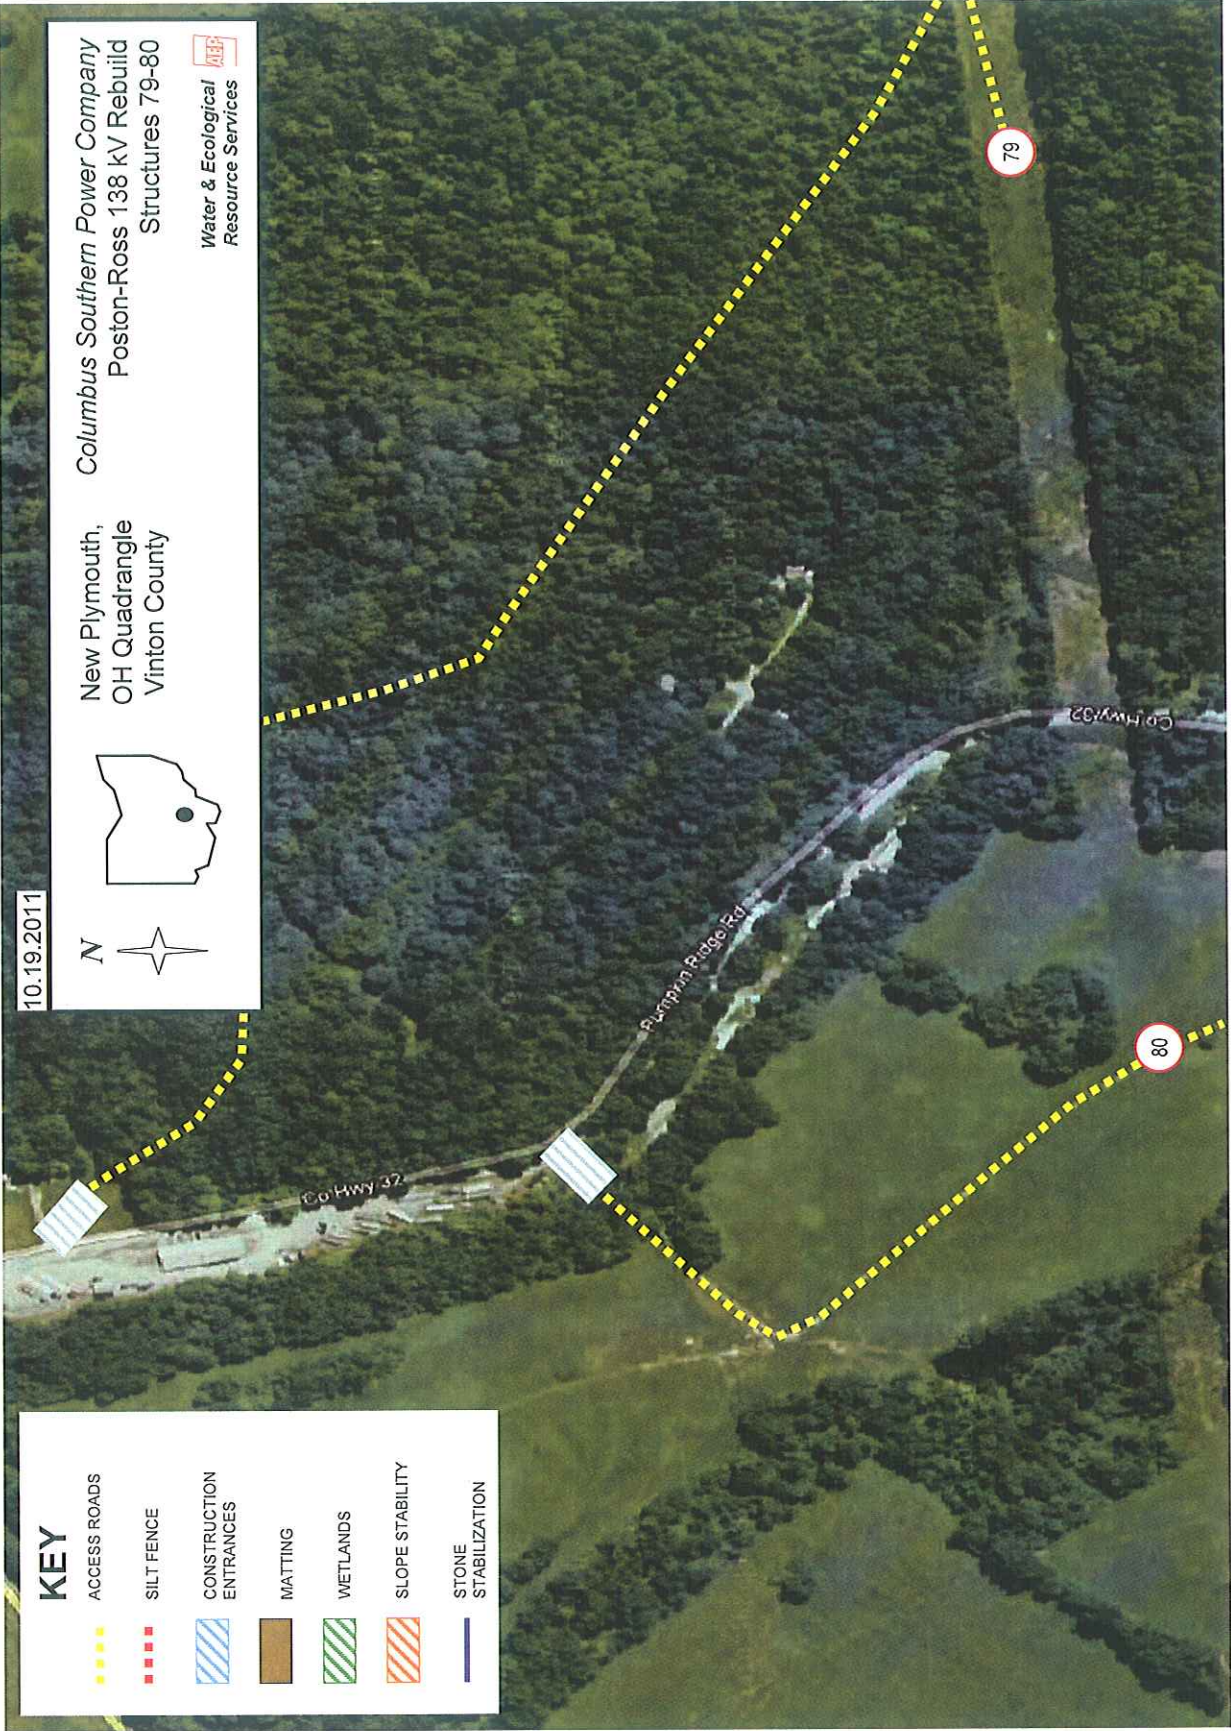



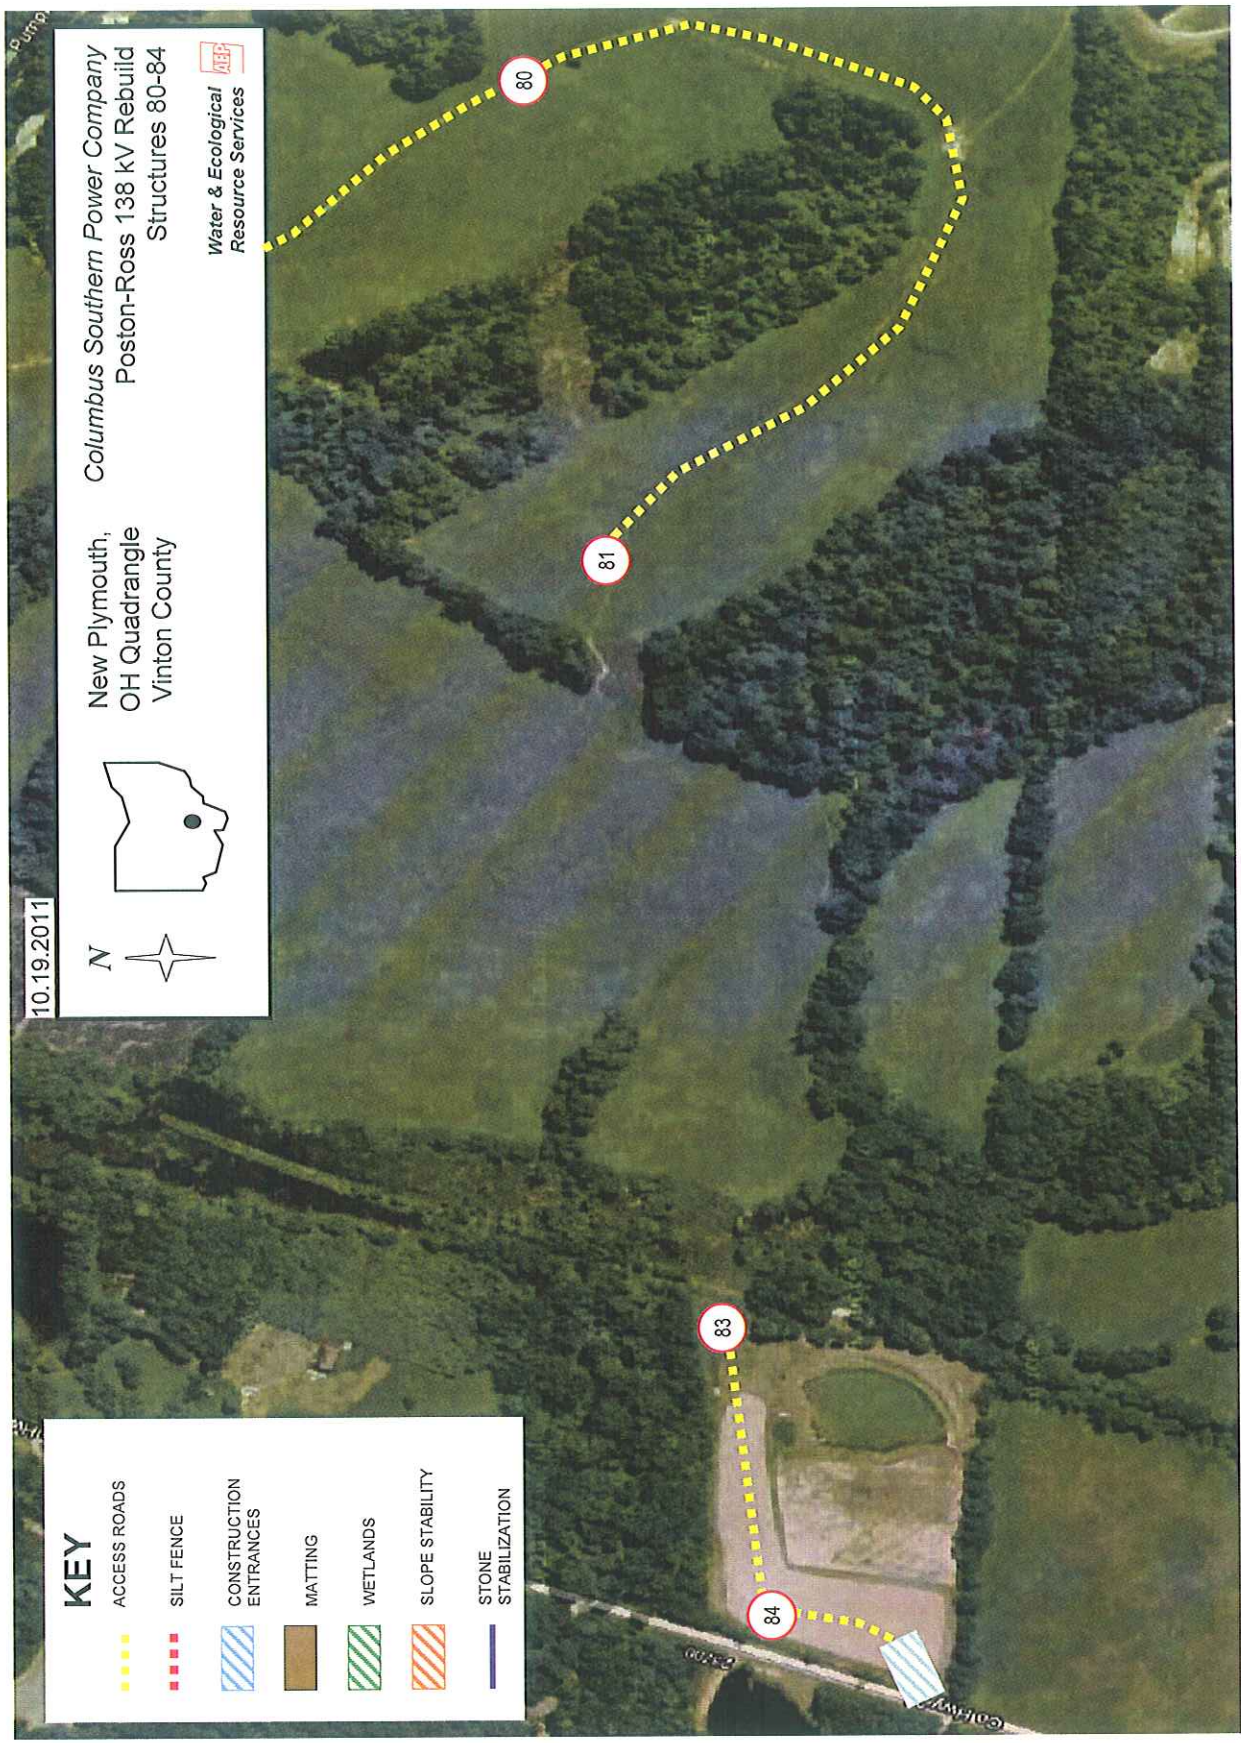

10.19.2011

**KEY**

- ACCESS ROADS
- SILT FENCE
- CONSTRUCTION ENTRANCES
- MATTING
- WETLANDS
- SLOPE STABILITY
- STONE STABILIZATION

New Plymouth,  
OH Quadrangle  
Vinton County


Columbus Southern Power Company  
Poston-Ross 138 kV Rebuild  
Structures 80-84

Water & Ecological  
Resource Services


10.19.2011






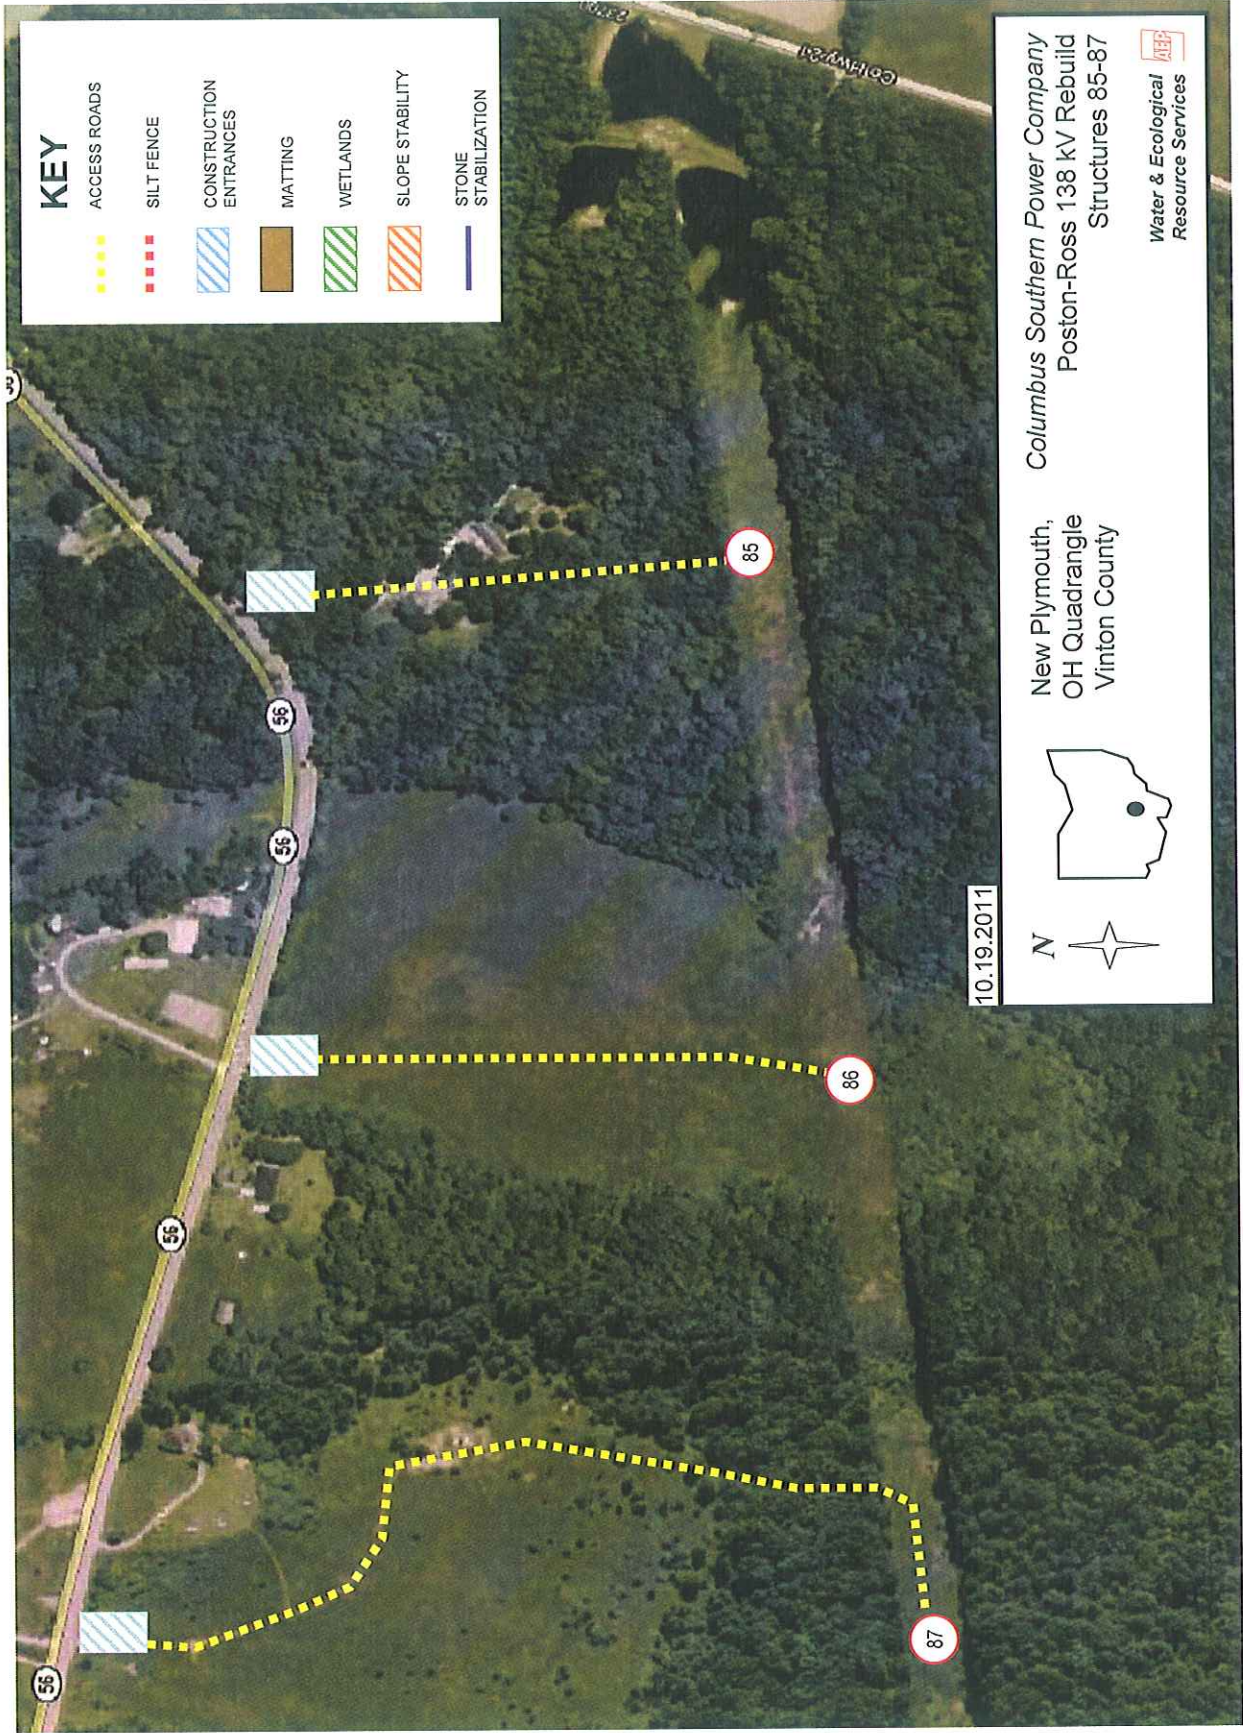



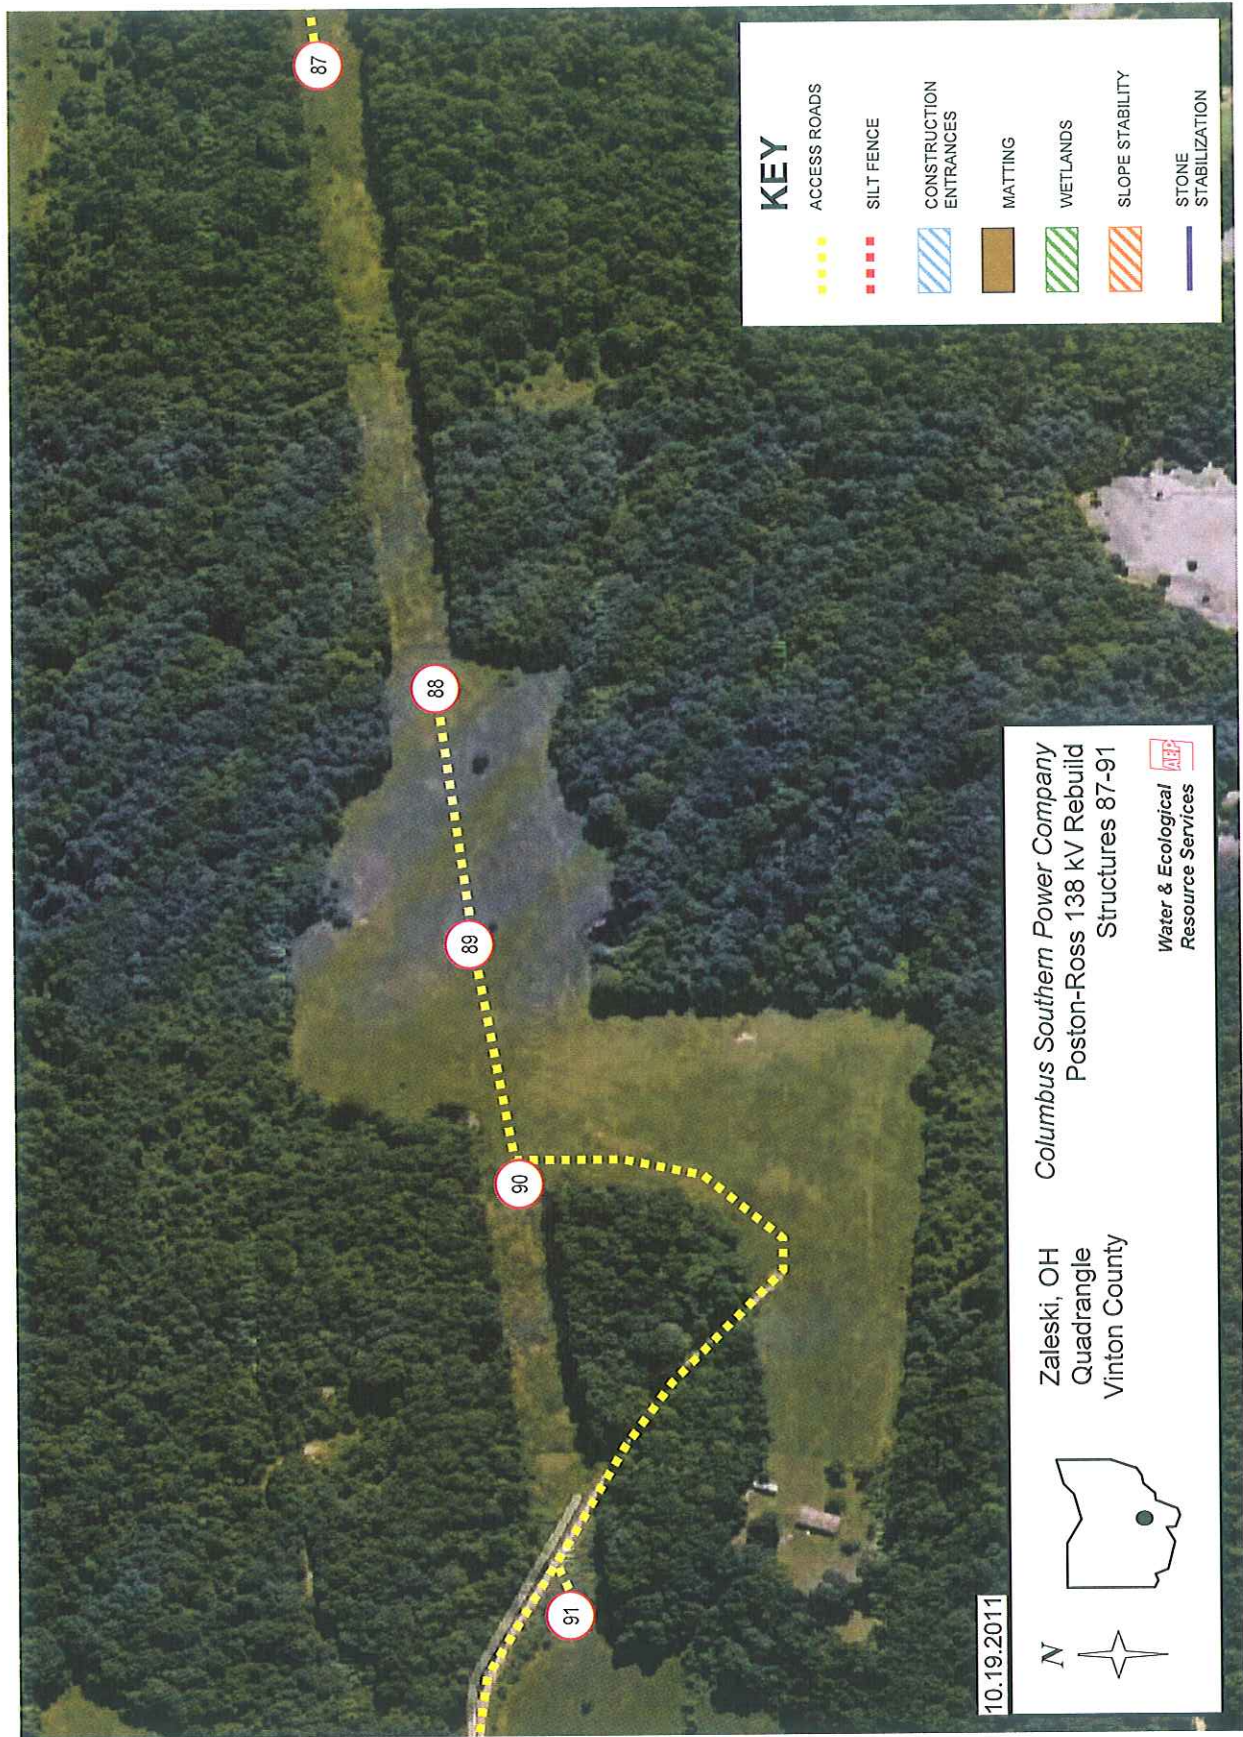



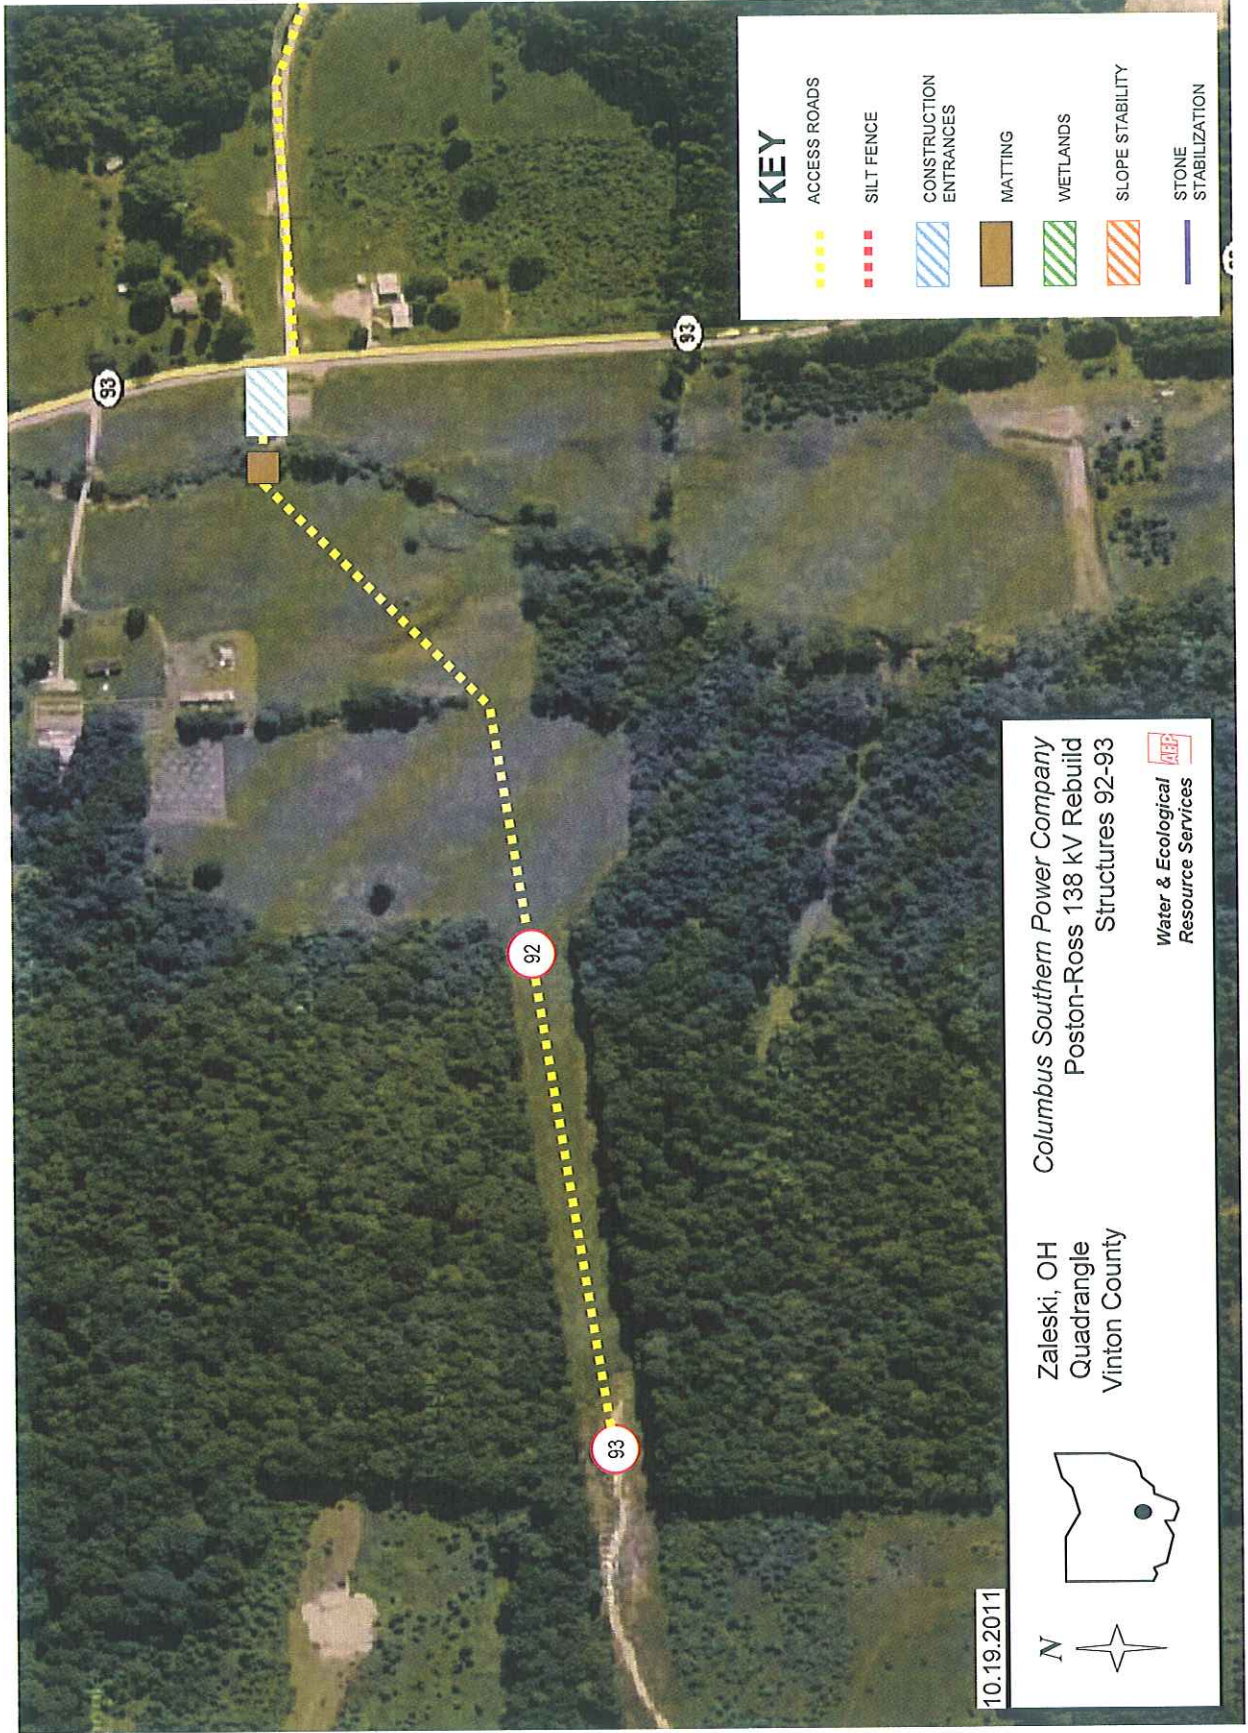



10.19.2011



Zaleski, OH  
Quadrangle  
Vinton County


Columbus Southern Power Company  
Poston-Ross 138 kV Rebuild  
Structures 93-95

Water & Ecological  
Resource Services



# KEY

- ACCESS ROADS
- SILT FENCE
- CONSTRUCTION ENTRANCES
- MATting
- WETLANDS
- SLOPE STABILITY
- STONE STABILIZATION

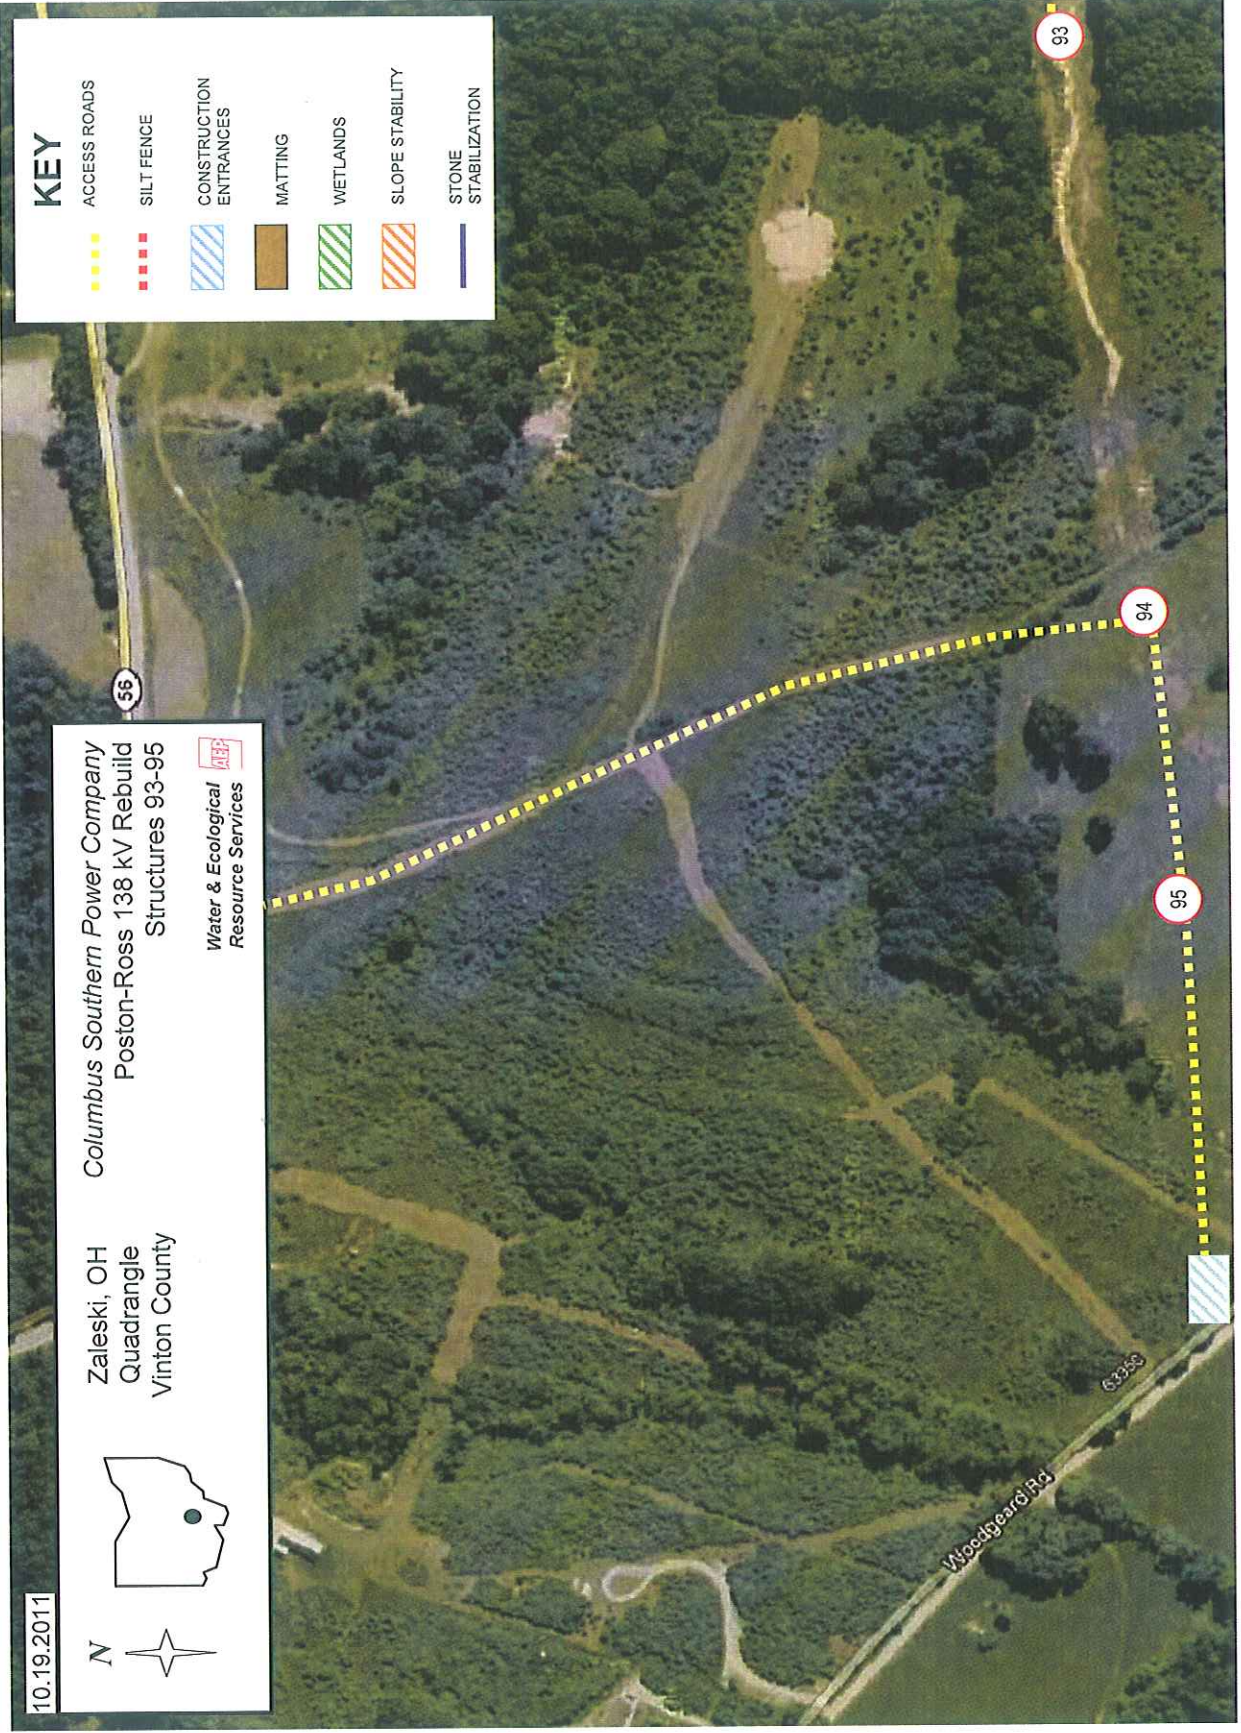






**KEY**

- ACCESS ROADS
- SILT FENCE
- CONSTRUCTION ENTRANCES
- MATTING
- WETLANDS
- SLOPE STABILITY
- STONE STABILIZATION

10.19.2011

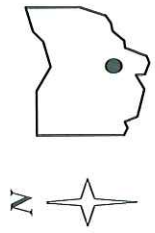


Zaleski, OH  
Quadrangle  
Vinton County


Columbus Southern Power Company  
Poston-Ross 138 kV Rebuild  
Structures 96-99

Water & Ecological  
Resource Services



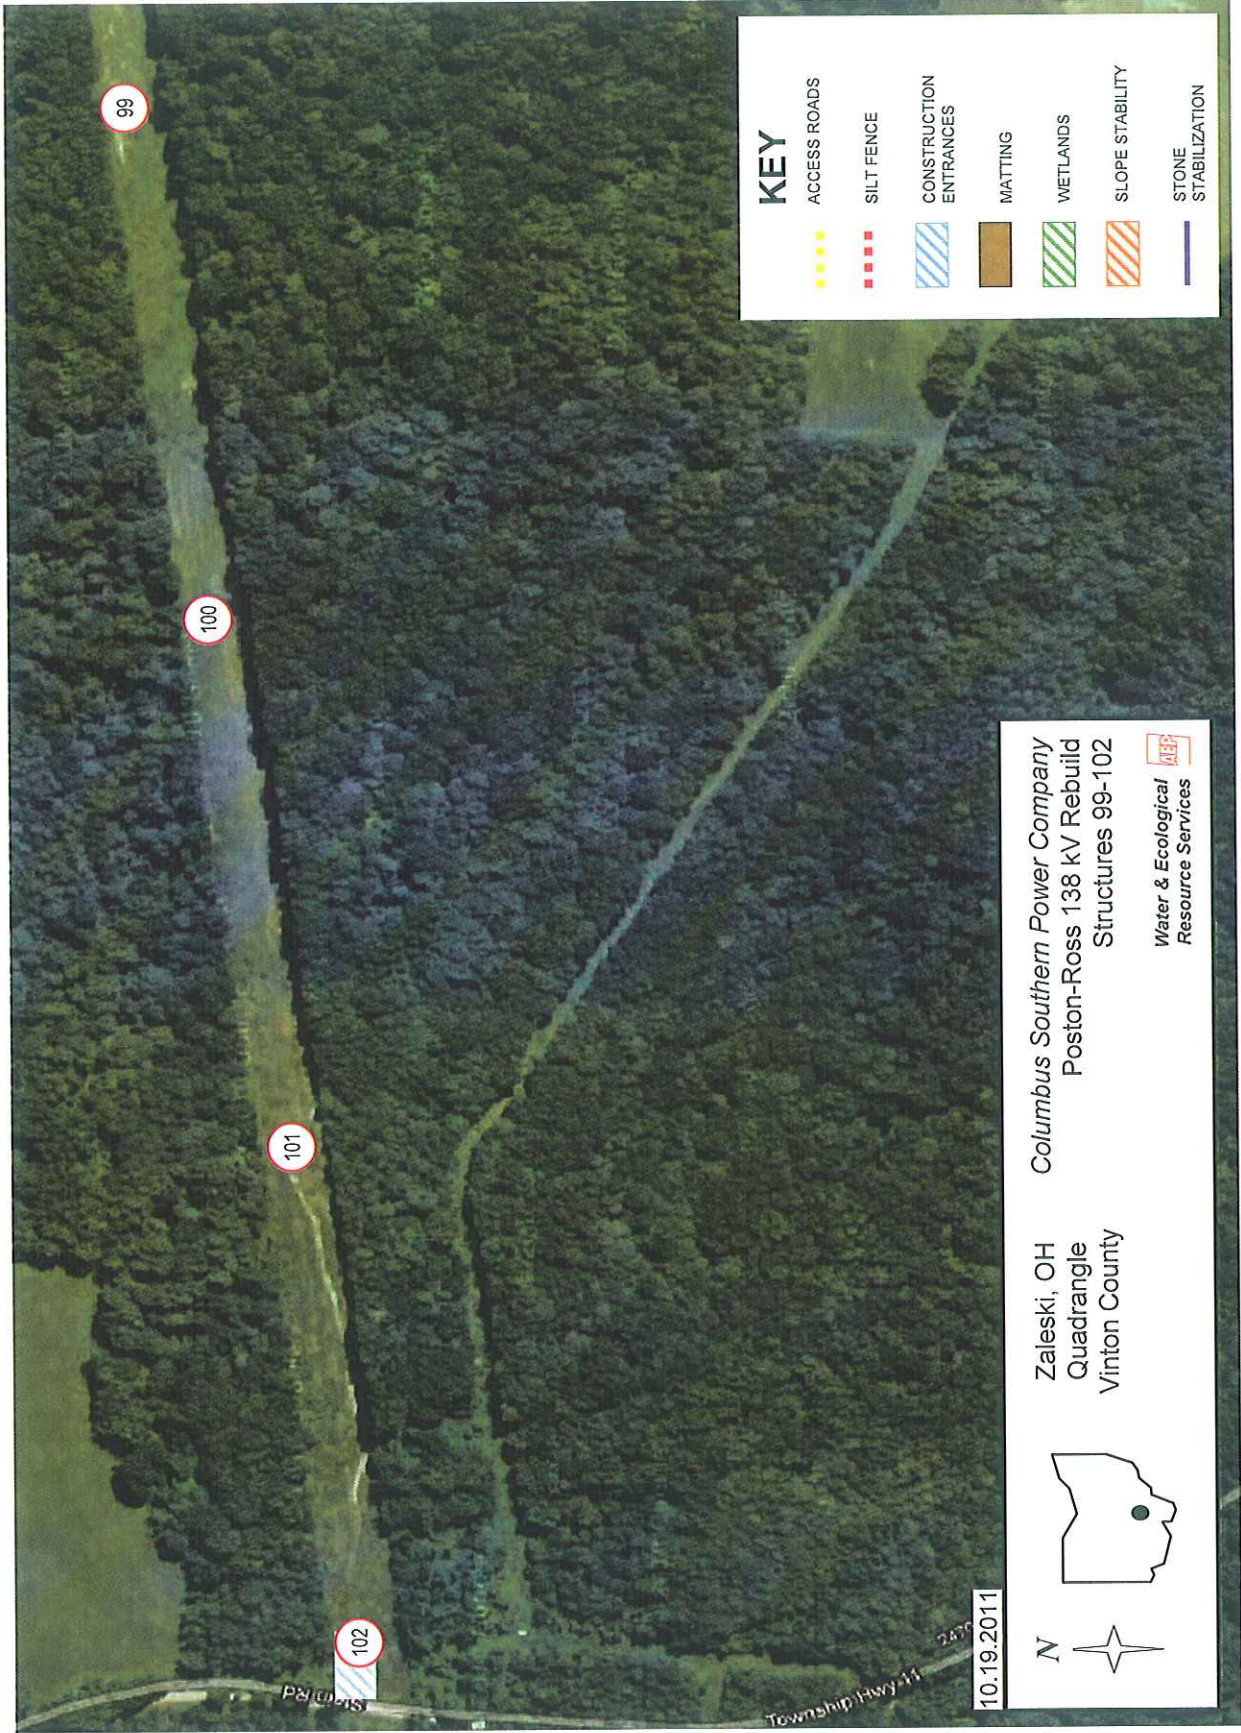



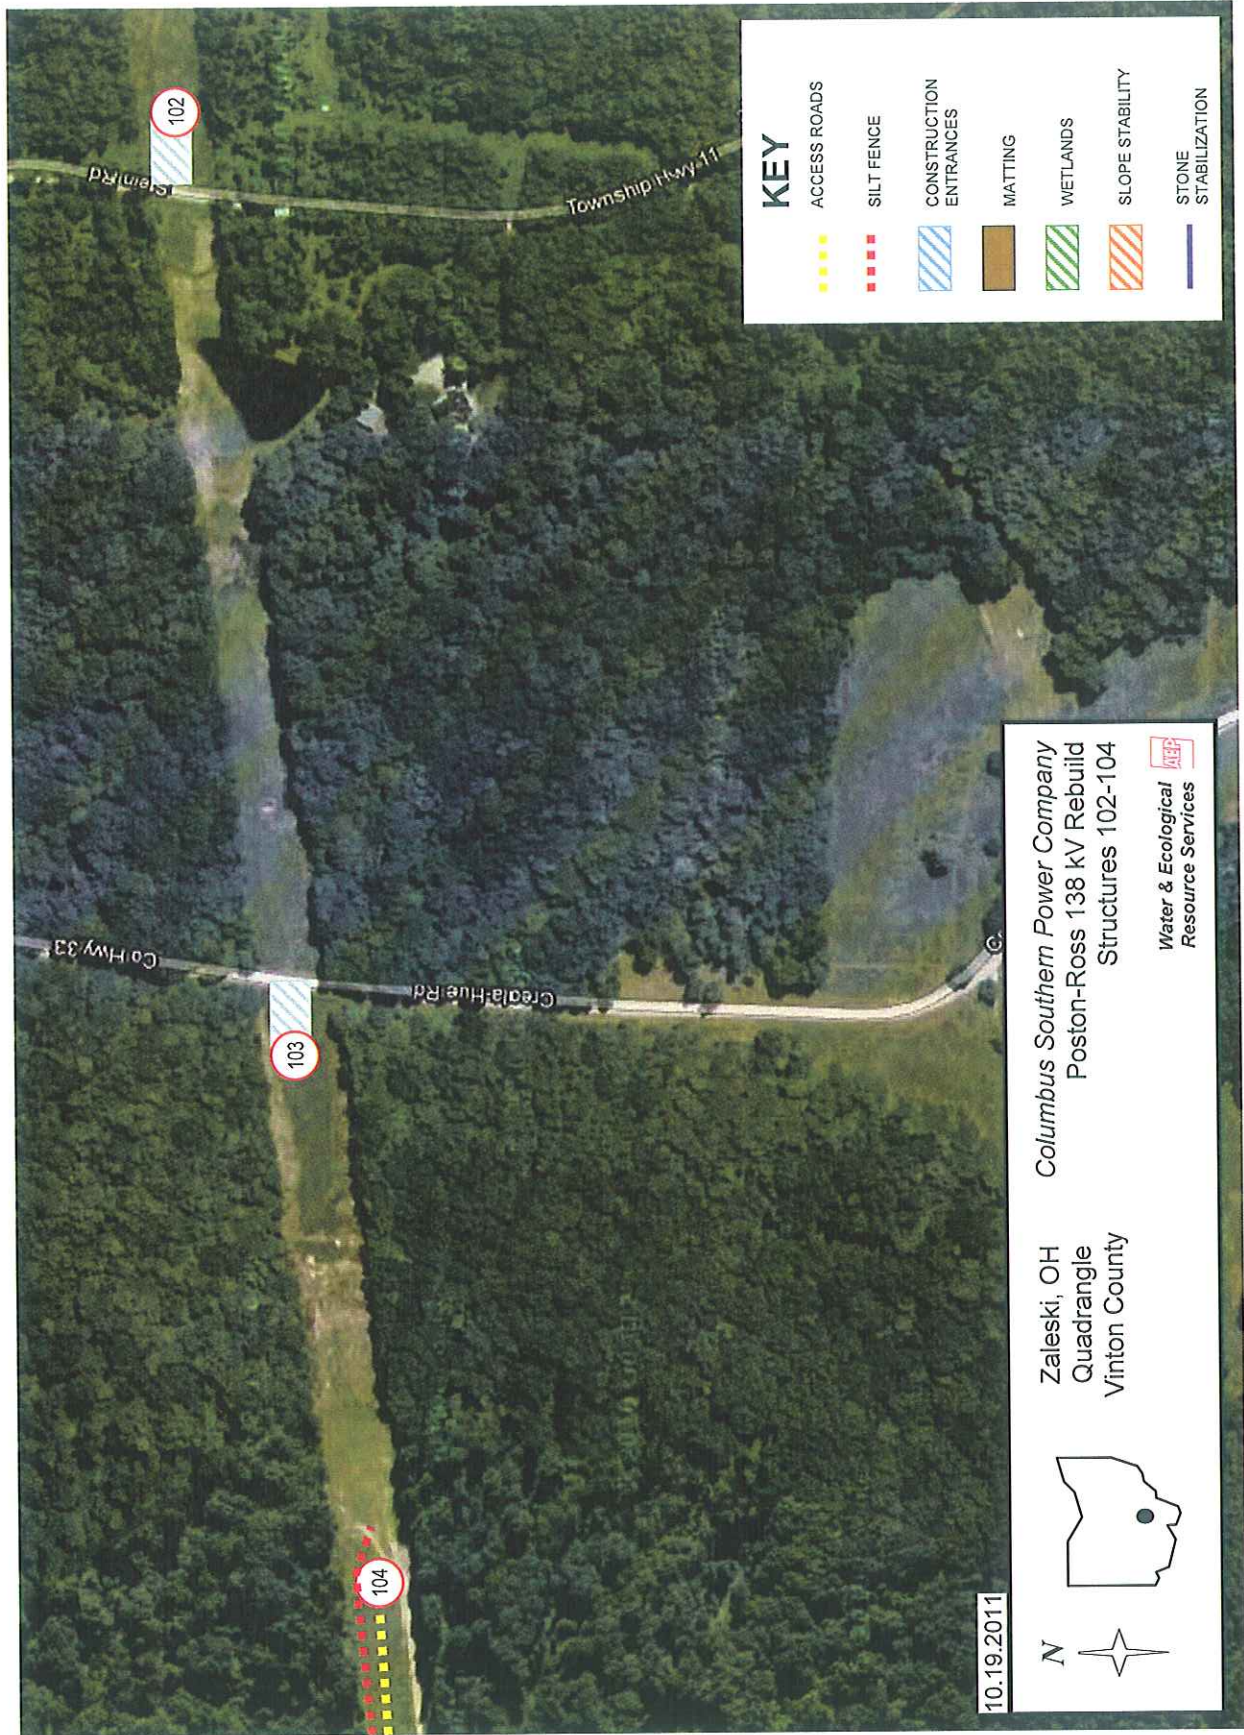

# KEY

- ACCESS ROADS
- SILT FENCE
- CONSTRUCTION ENTRANCES
- MATTING
- WETLANDS
- SLOPE STABILITY
- STONE STABILIZATION

10.19.2011

Columbus Southern Power Company  
Poston-Ross 138 kV Rebuild  
Structures 102-104


Zaleski, OH  
Quadangle  
Vinton County



Water & Ecological  
Resource Services





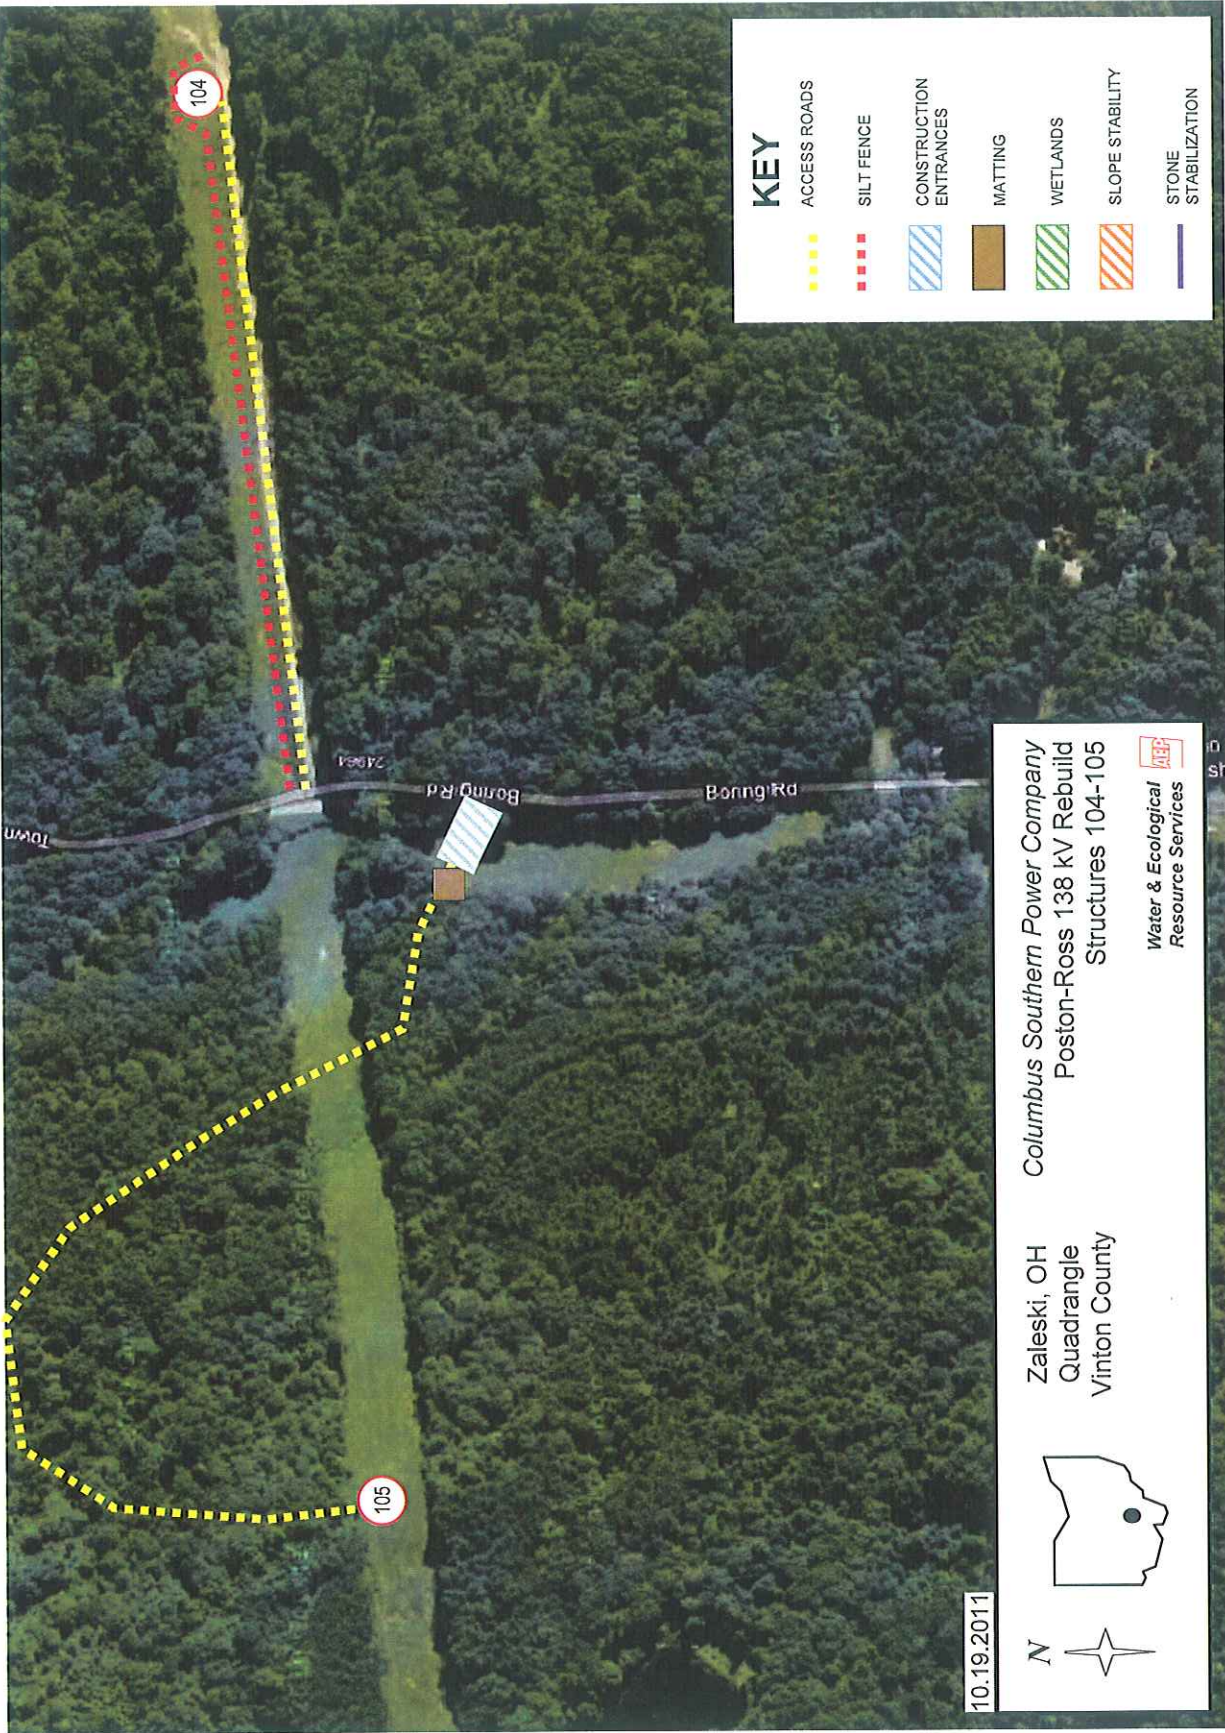



**This foregoing document was electronically filed with the Public Utilities**

**Commission of Ohio Docketing Information System on**

**10/24/2011 2:31:29 PM**

**in**

**Case No(s). 11-4896-EL-BNR**

Summary: Notice (Part 3) Construction Notification Poston-Ross electronically filed by Erin C Miller on behalf of American Electric Power