


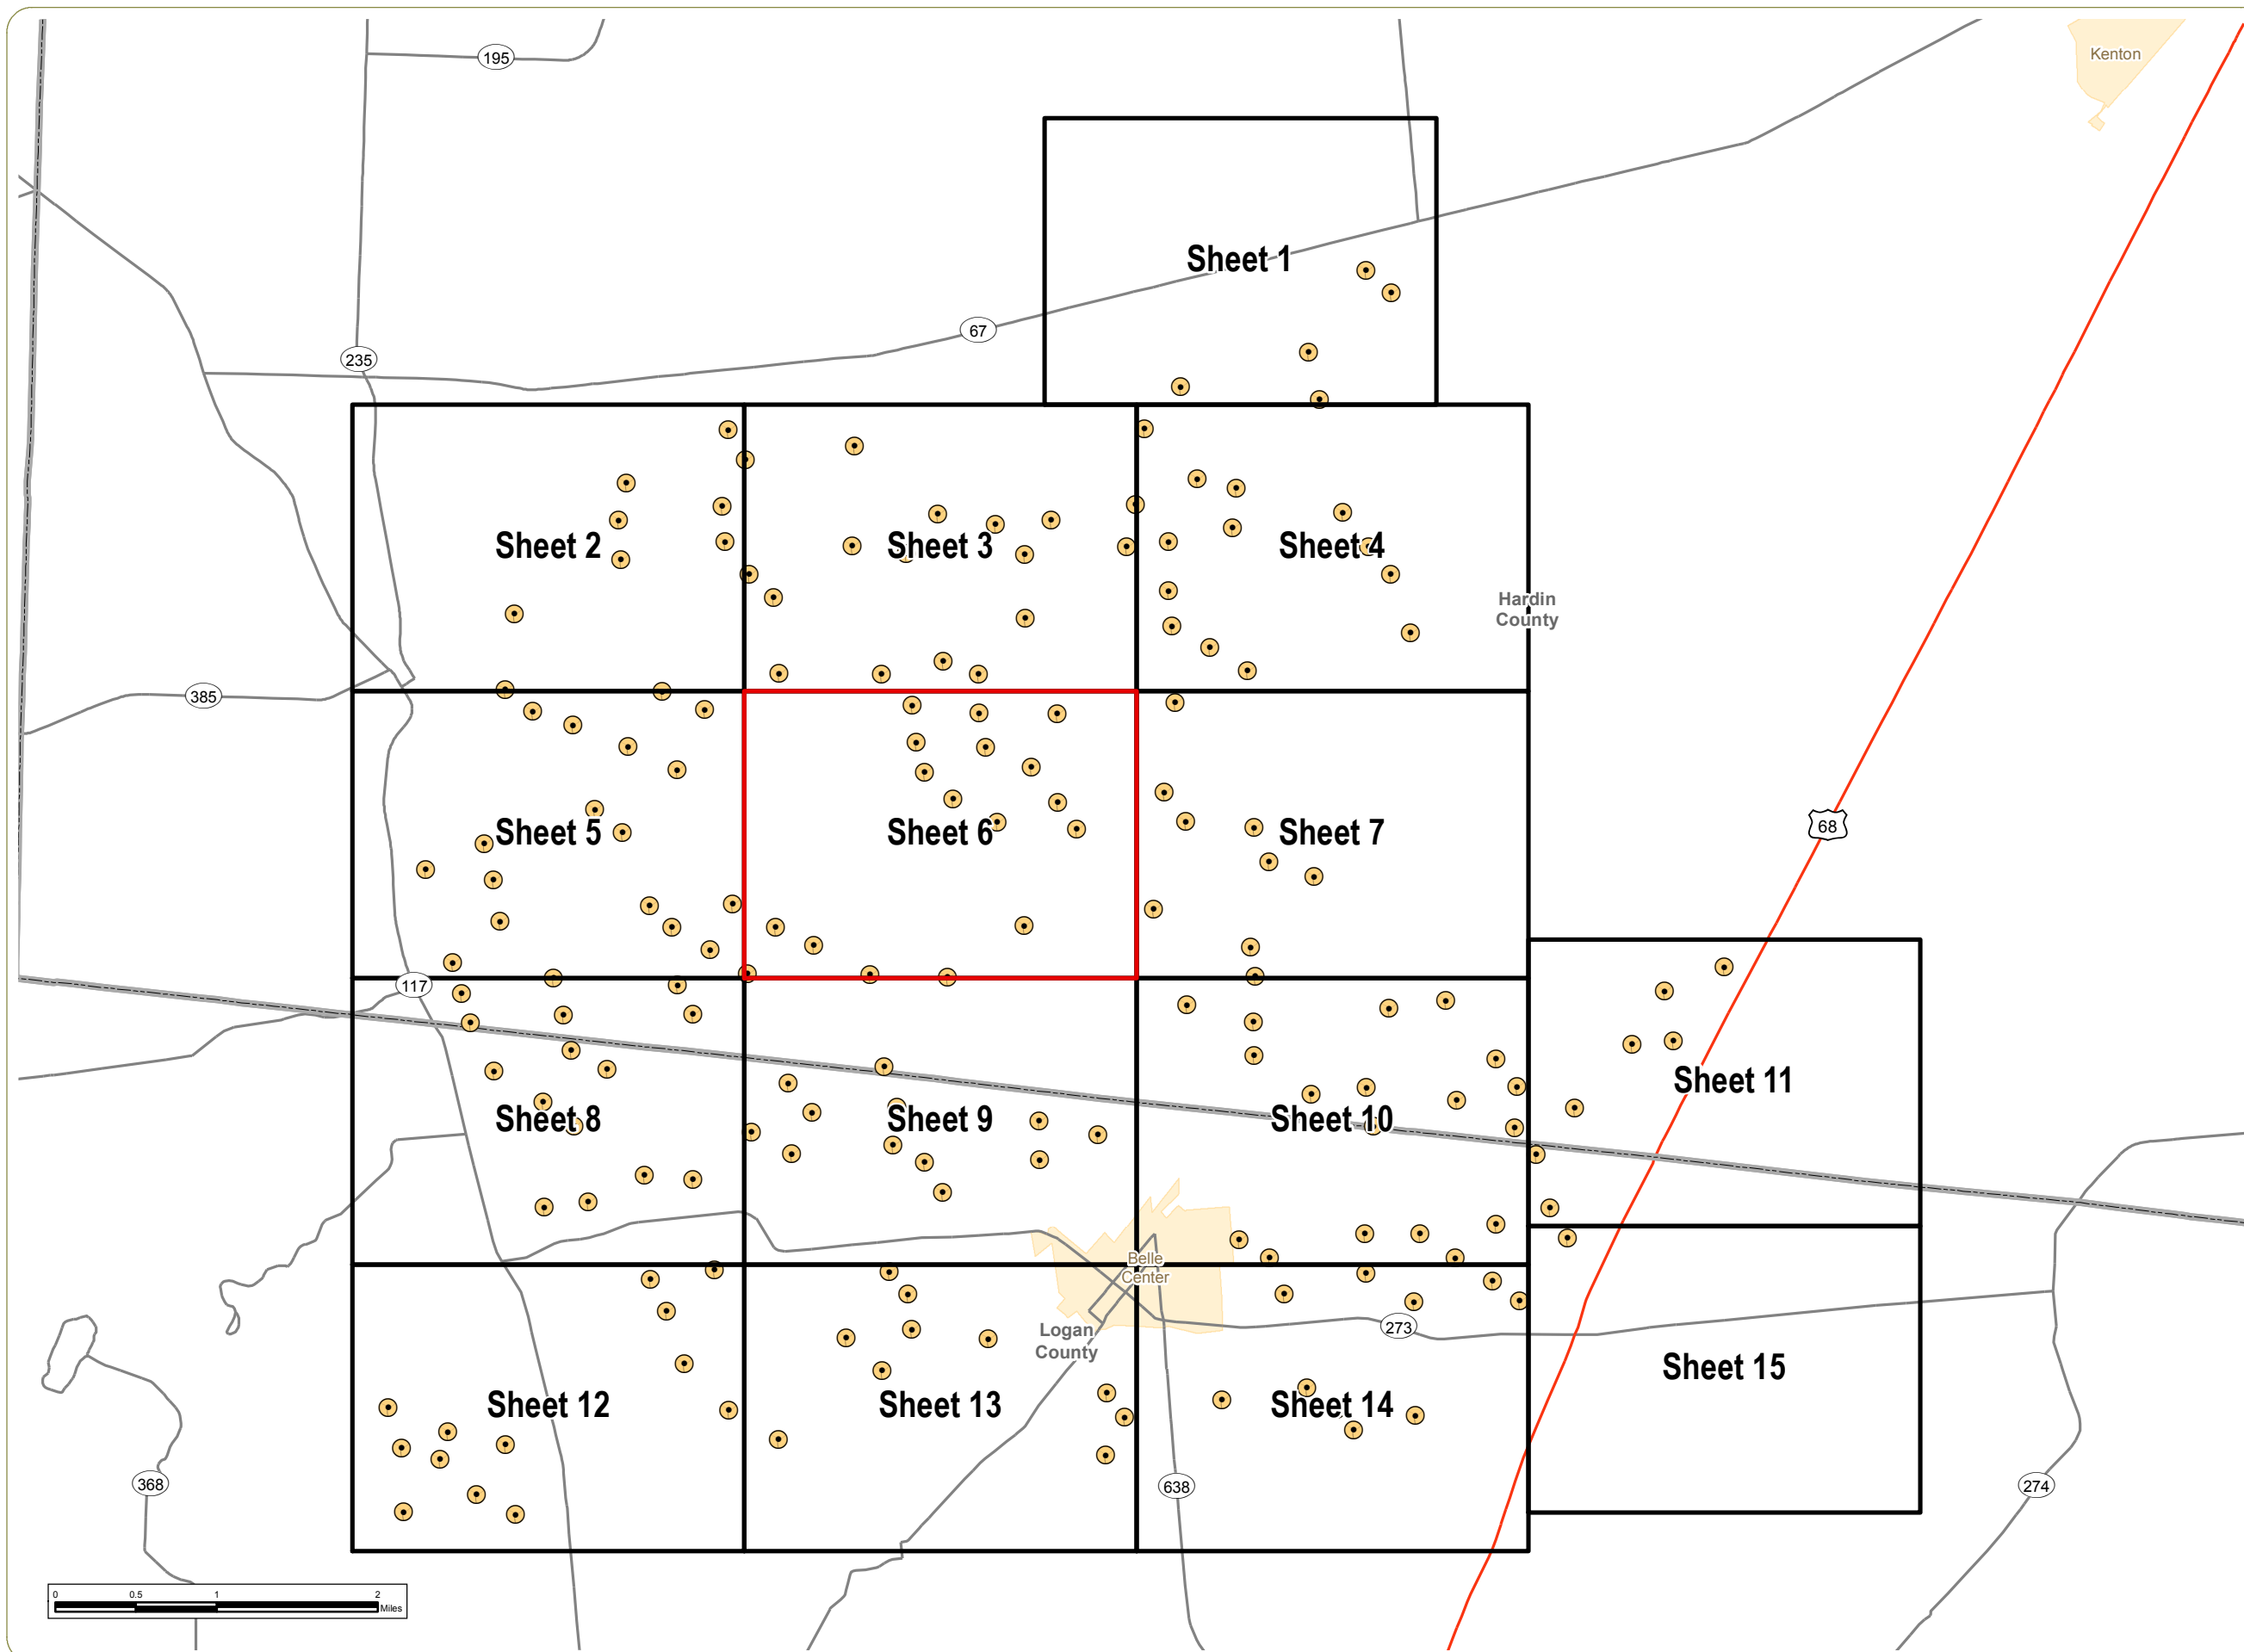

**Scioto Ridge  
Wind Farm**  
Roundhead, McDonald,  
Taylor Creek and Lynn  
Townships - Hardin County,  
Ohio. Richland and  
Rushcreek Townships -  
Logan County, Ohio.

**Figure 05-4: Site Layout  
Index Sheet**

December 2014

- Wind Turbine
- Revised Sheet
- Sheet Index
- County Boundary

- Notes:**
1. The Collection Substation appears on Sheet 6; therefore, only this sheet has been updated.
  2. Map Scale: 1:65,000
  3. Base Map: ESRI StreetMap North America, 2012.

**everpower**



www.edrdpc.com





**Scioto Ridge  
Wind Farm**  
Roundhead, McDonald,  
Taylor Creek and Lynn  
Townships - Hardin County,  
Ohio. Richland and  
Rushcreek Townships -  
Logan County, Ohio.

**Figure 05-4: Site Layout**  
Sheet 6 of 15

December 2014

**Supplement Layout**

- Collection Line
- Access Road
- Collector Substation

**Amendment Layout**

- Access Road
- Collector Substation

**Unchanged**

- Wind Turbine
- Collection Line
- Access Road
- Met Tower
- Laydown Yard
- Town Boundary
- County Boundary

**Notes:**  
1. Base Map: NAIP 1-meter resolution  
orthoimagery, 2011.  
2. Facility shapefiles provided by Applicant.  
3. Map Scale: 1:12,000

**everpower**



www.edrdpc.com



**This foregoing document was electronically filed with the Public Utilities**

**Commission of Ohio Docketing Information System on**

**12/12/2014 2:08:05 PM**

**in**

**Case No(s). 14-1557-EL-BGA**

Summary: Notice Regarding Minor Shift in Proposed Location of Collector Substation - Figure 05-4 electronically filed by Mr. Michael J. Settineri on behalf of Hardin Wind LLC