




LEGEND:			
	Alternate Route		Municipal Boundary
	Preferred Route		Temporary Workspace
	Existing or Future Regulation Station		Permanent Access Road
	HDD Entry/Exit		Temporary Access Road
	Bore Location		
Scale in Feet 0 240 480 960			
		Building Footprint	
			Commercial
			Residential
			Civic Building
			Industrial
			Hospital
			School
		BASE MAP SOURCE: USGS 7.5-minute Topographic Quadrangle Cincinnati East 1982, Glendale 1982 Madeira 1983, Mason 1982	
		*The structure data types are based on data from Hamilton County CAGIS files, and where warranted, specific structure types updated based on aerial photography and other sources.	
		C314V Central Corridor Pipeline Extension Project	
FIGURE 7-2B STRUCTURES WITHIN 200 FEET* OF PERMANANT ROW BOUNDARY			
PN: 672247			
CREATED BY:			
REVIEWED BY:			

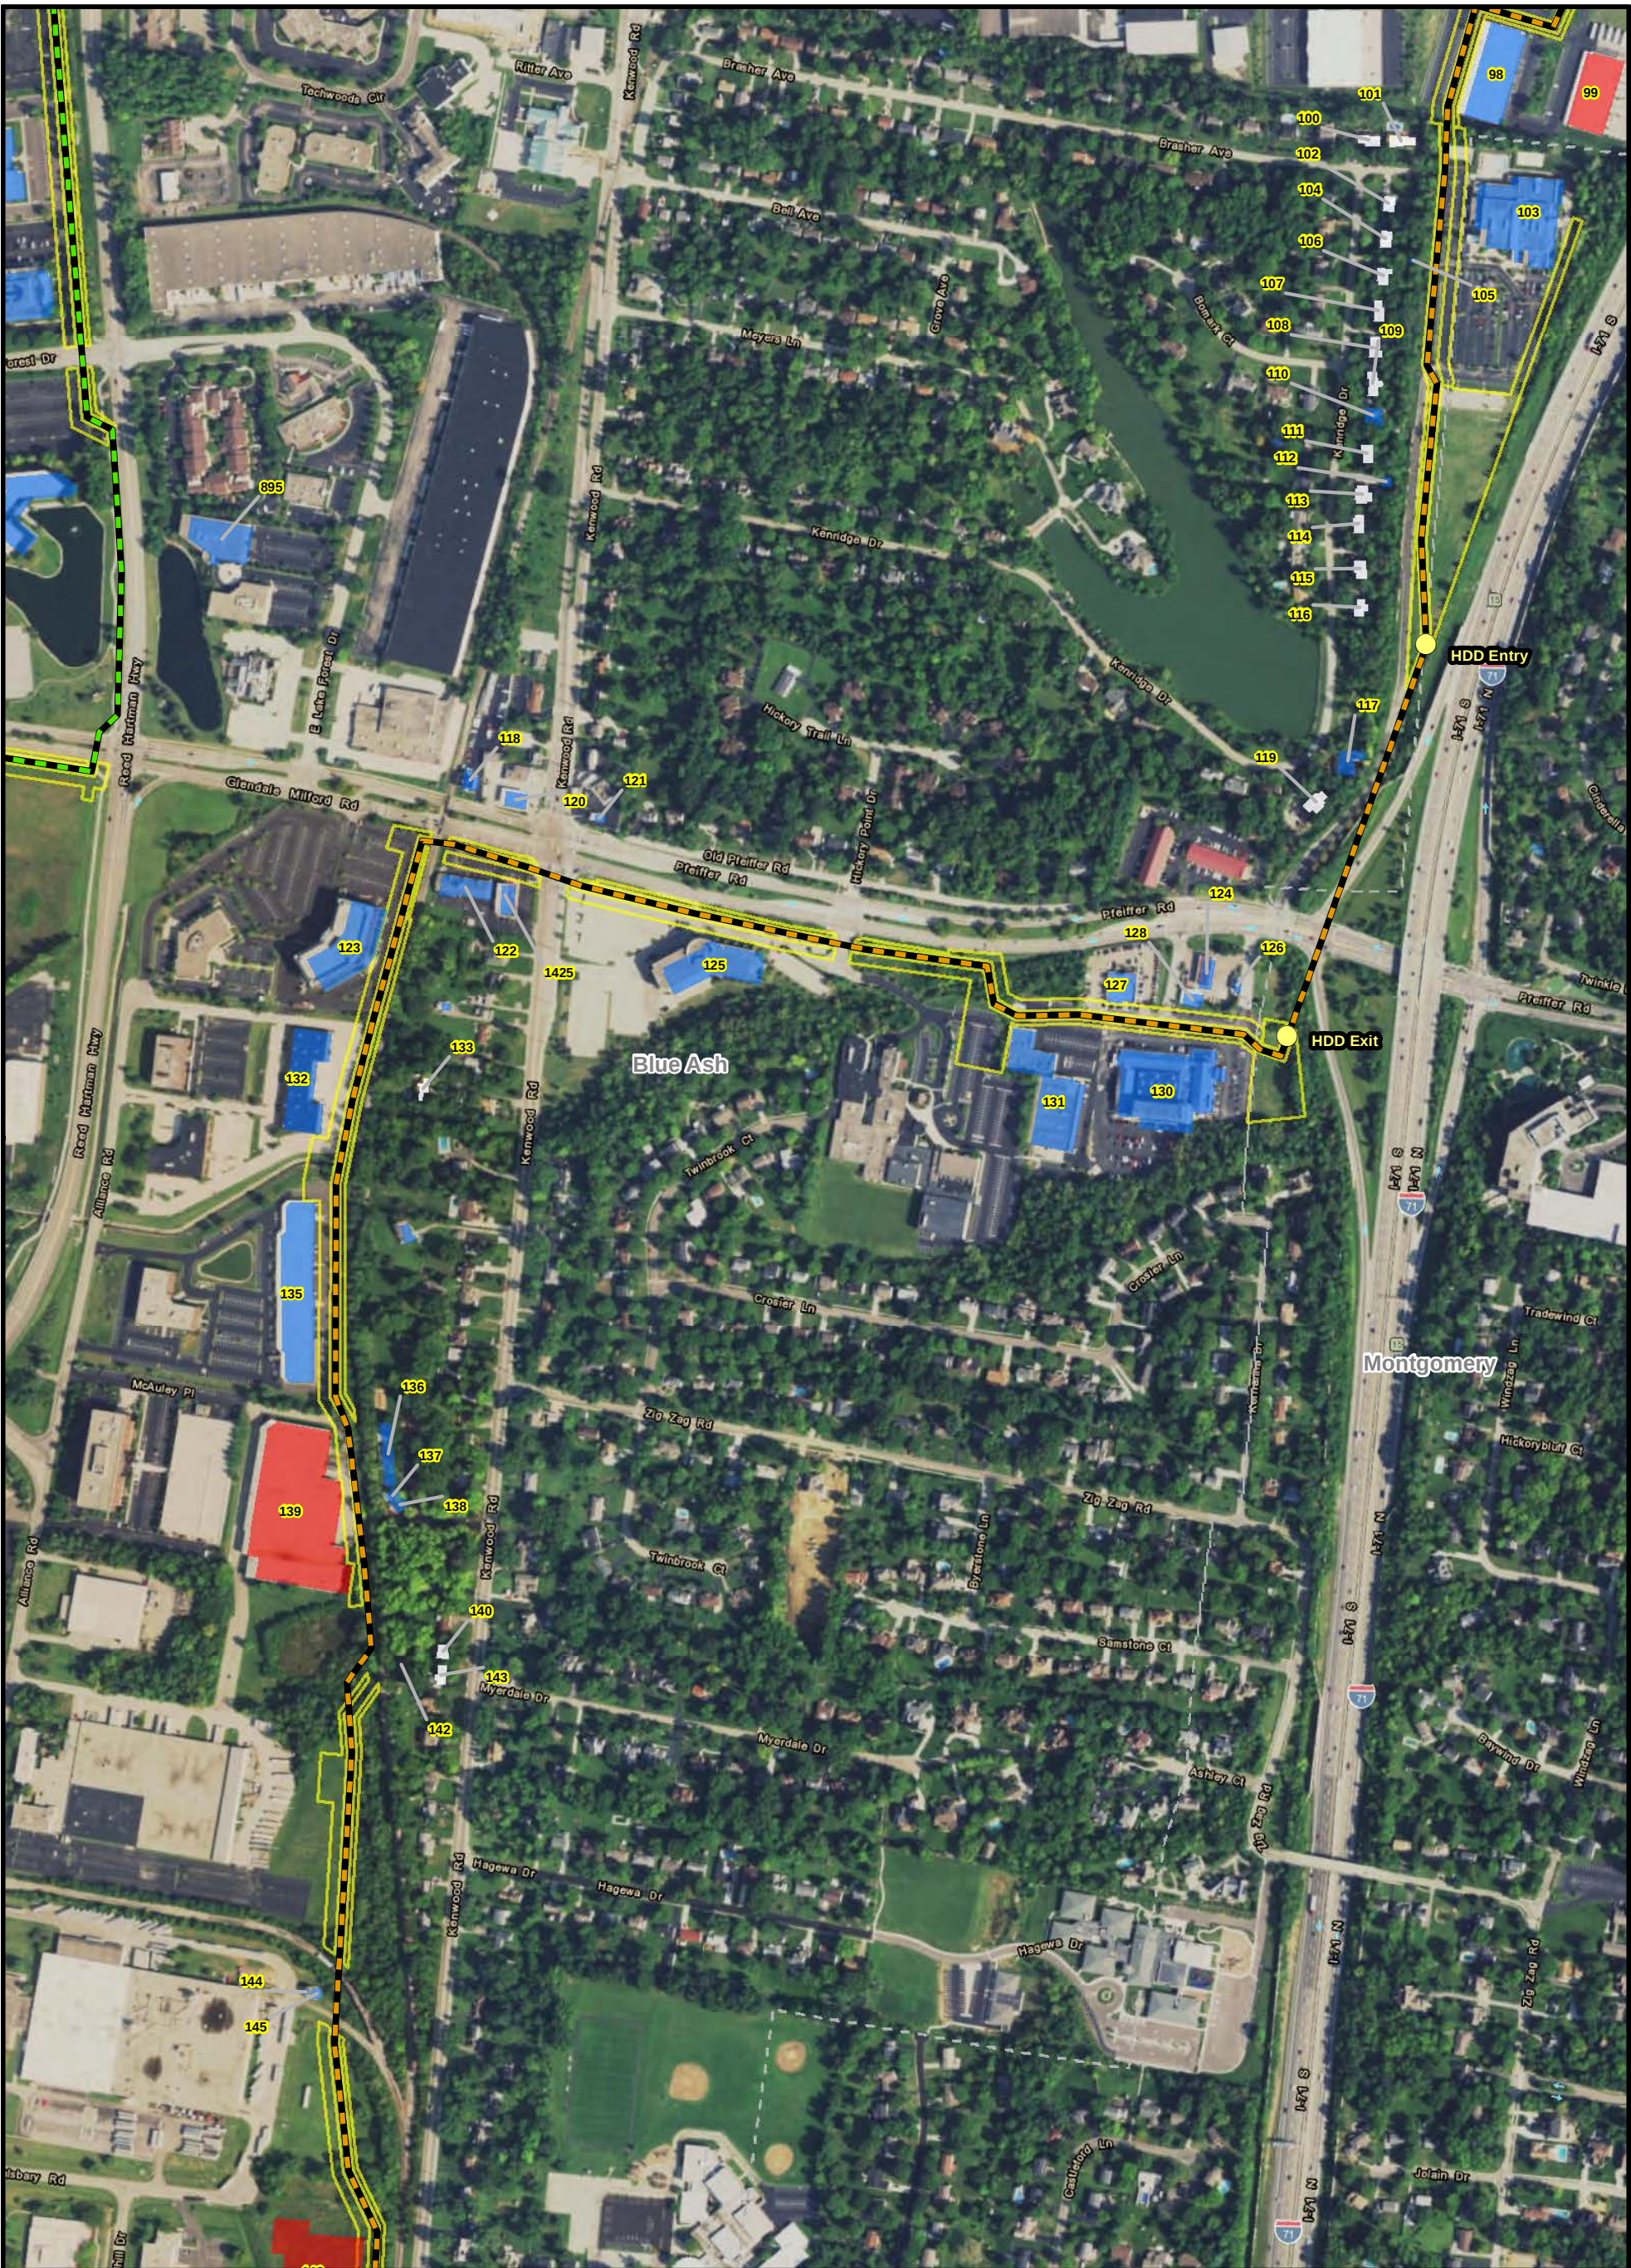

LEGEND:

Alternate Route

Preferred Route

Existing or Future Regulation Station

HDD Entry/Exit

Bore Location

Municipal Boundary

Temporary Workspace

Permanent Access Road

Temporary Access Road

Fenceline

Commercial

Residential

Civic Building

Industrial

Hospital

School

Scale in Feet

0 240 480 960

BASE MAP SOURCE:
USGS 7.5-minute Topographic Quadrangle
Cincinnati East 1982, Glendale 1982
Madeira 1983, Mason 1982

*The structure data types are based on data from Hamilton County CAGIS files, and where warranted, specific structure types updated based on aerial photography and other sources.

C314V Central Corridor Pipeline Extension Project

FIGURE 7-2C
STRUCTURES WITHIN 200 FEET*
OF PERMANANT ROW BOUNDARY

PN: 672247

CREATED BY:

REVIEWED BY:



LEGEND:

Alternate Route

Preferred Route

Existing or Future Regulation Station

HDD Entry/Exit

Bore Location

Municipal Boundary

Temporary Workspace

Permanent Access Road

Temporary Access Road

Fenceline

Commercial

Residential

Civic Building

Industrial

Hospital

School

0 240 480 960

Scale in Feet

BASE MAP SOURCE:
USGS 7.5-minute Topographic Quadrangle
Cincinnati East 1982, Glendale 1982
Madeira 1983, Mason 1982

*The structure data types are based on data from Hamilton County CAGIS files, and where warranted, specific structure types updated based on aerial photography and other sources.


C314V Central Corridor Pipeline Extension Project

FIGURE 7-2D
STRUCTURES WITHIN 200 FEET*
OF PERMANANT ROW BOUNDARY

PN: 672247

CREATED BY:

REVIEWED BY:

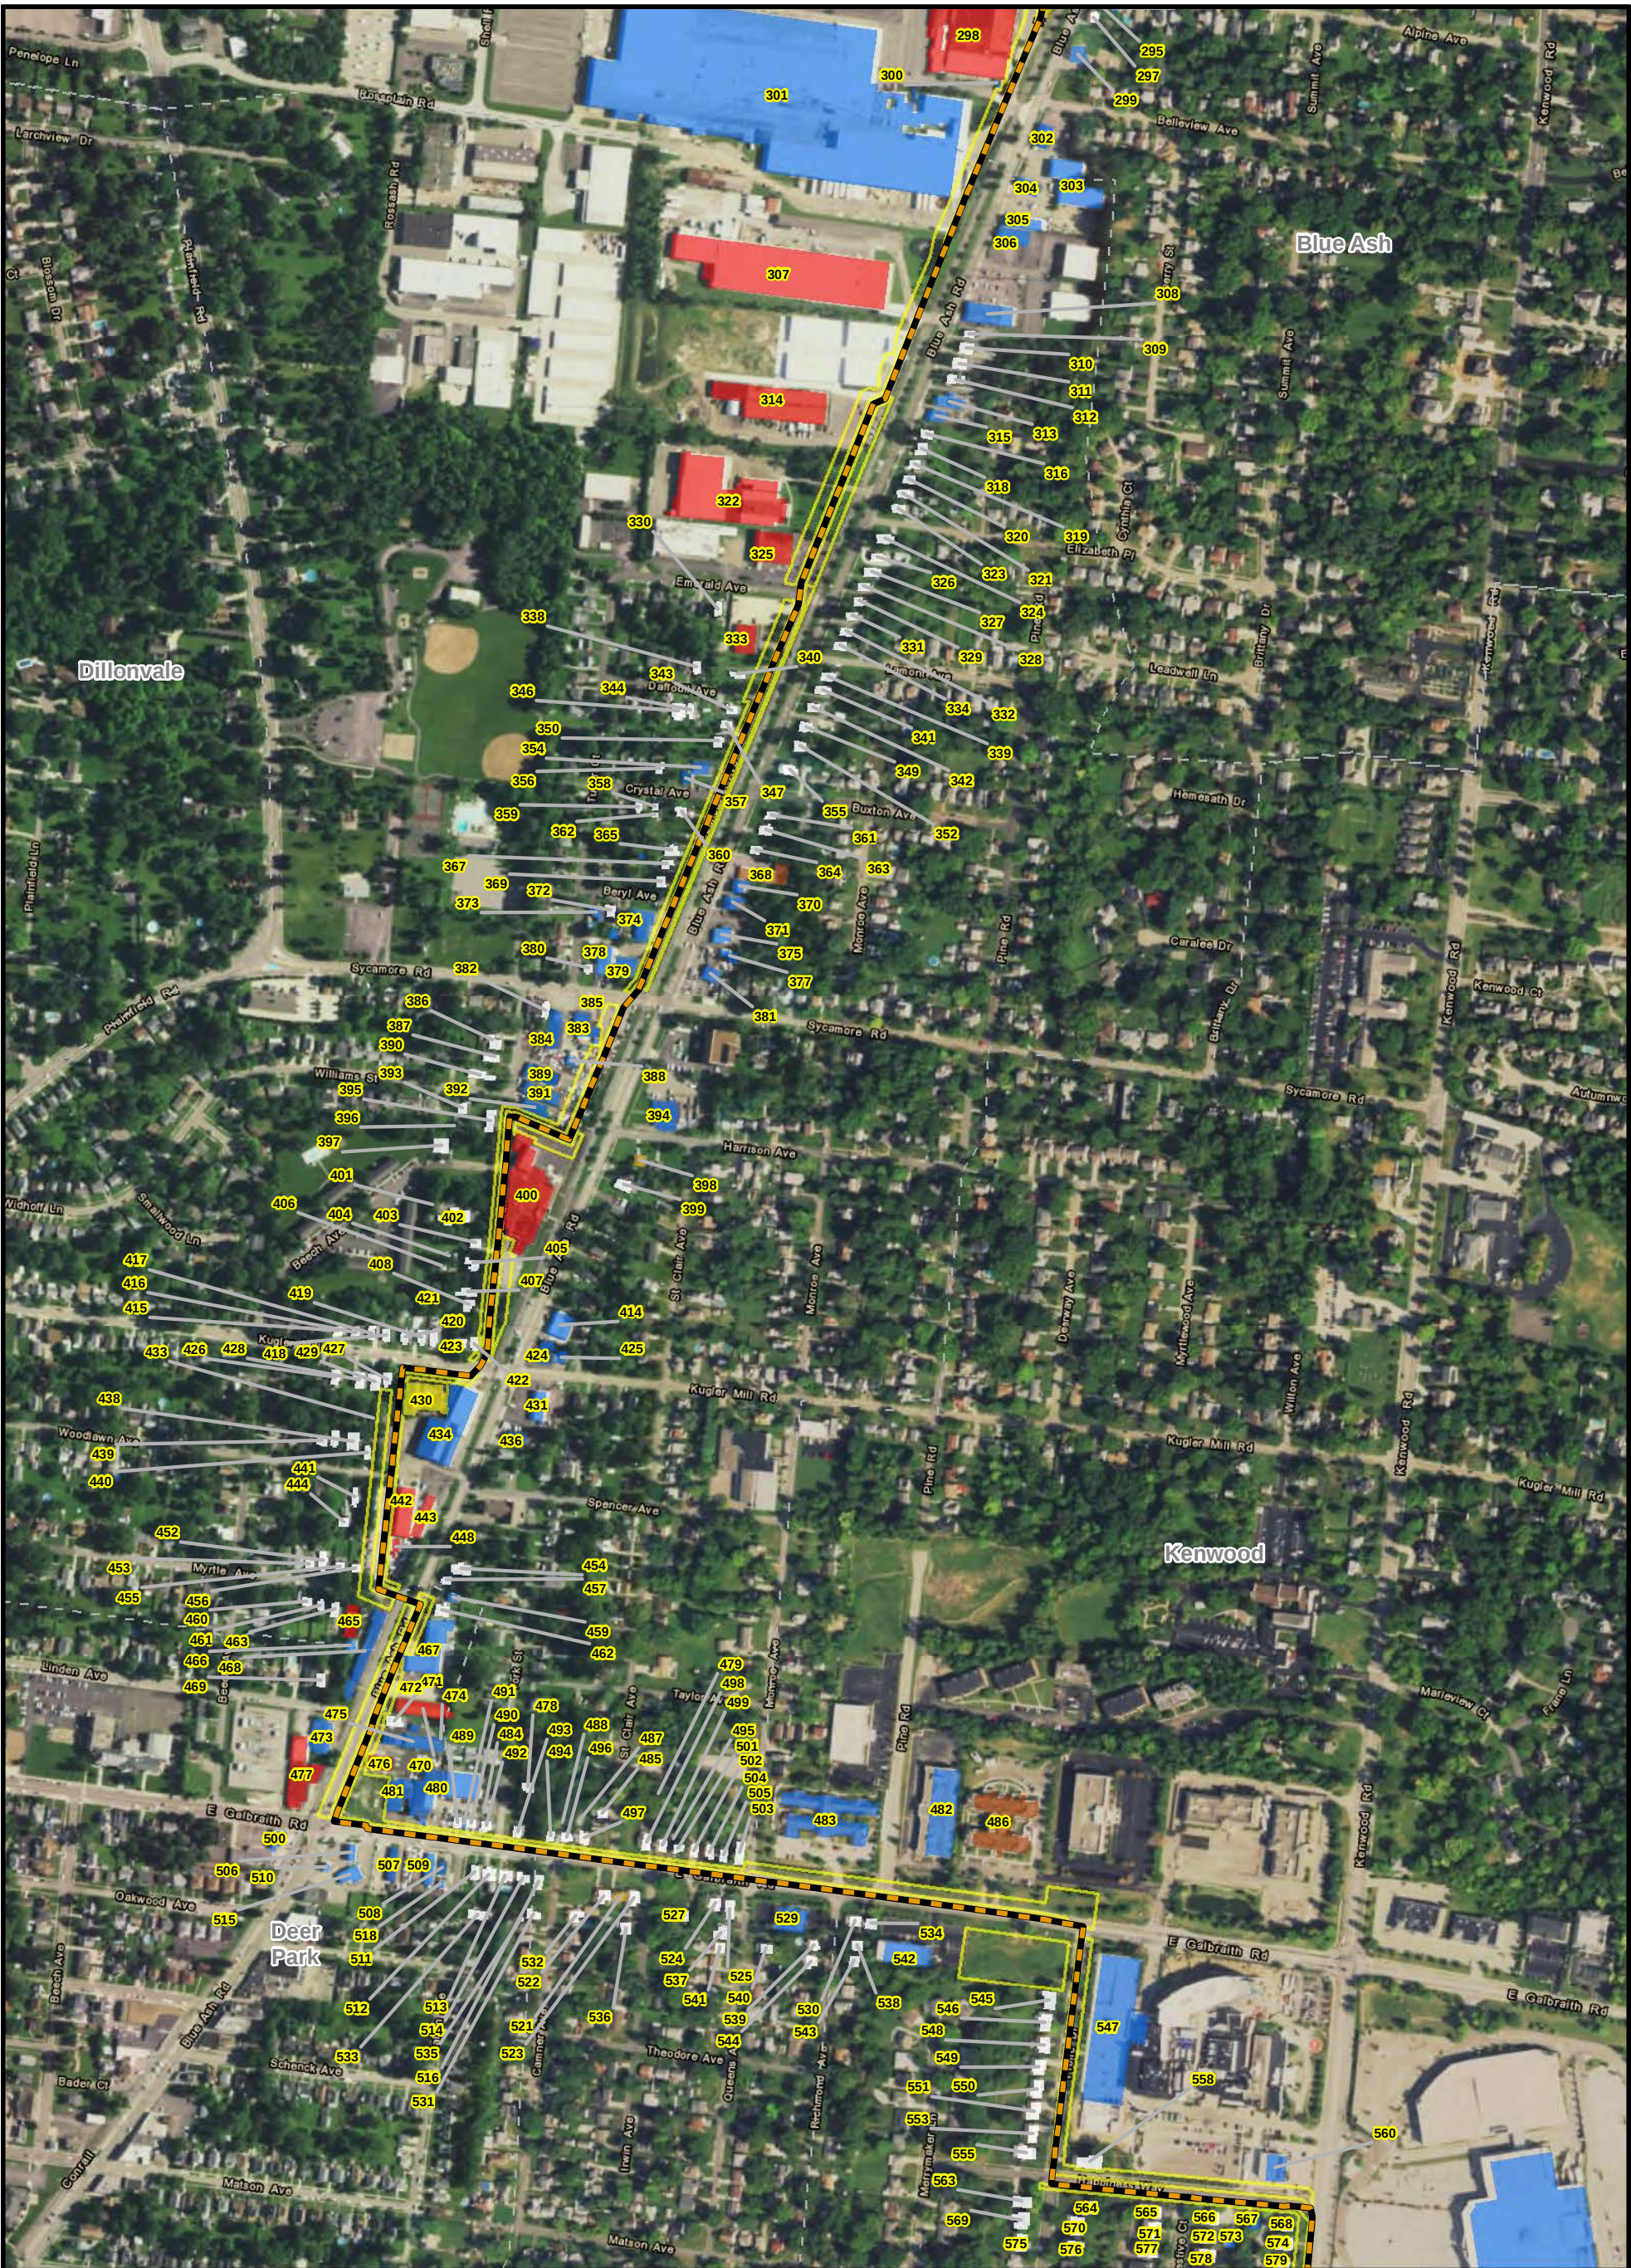

LEGEND:

- Alternate Route
- Preferred Route
- Existing or Future Regulation Station
- HDD Entry/Exit
- Bore Location
- Municipal Boundary
- Temporary Workspace
- Permanent Access Road
- Temporary Access Road
- Fenceline
- Building Footprint**
- Commercial
- Residential
- Civic Building
- Industrial
- Hospital
- School

0 240 480 960
Scale in Feet

BASE MAP SOURCE:
USGS 7.5-minute Topographic Quadrangle
Cincinnati East 1982, Glendale 1982
Madeira 1983, Mason 1982

*The structure data types are based on data from Hamilton County CAGIS files, and where warranted, specific structure types updated based on aerial photography and other sources.

DUKE ENERGY

C314V Central Corridor Pipeline Extension Project

FIGURE 7-2E
STRUCTURES WITHIN 200 FEET*
OF PERMANANT ROW BOUNDARY

PN: 672247

CREATED BY:

REVIEWED BY:

ch2m



LEGEND:

Alternate Route

Preferred Route

Existing or Future Regulation Station

HDD Entry/Exit

Bore Location

Municipal Boundary

Temporary Workspace

Permanent Access Road

Temporary Access Road

Fenceline

Building Footprint

Commercial

Residential

Civic Building

Industrial

Hospital

School

BASE MAP SOURCE:
USGS 7.5-minute Topographic Quadrangle
Cincinnati East 1982, Glendale 1982
Madeira 1983, Mason 1982

*The structure data types are based on data from Hamilton County CAGIS files, and where warranted, specific structure types updated based on aerial photography and other sources.

C314V Central Corridor Pipeline Extension Project

FIGURE 7-2G

STRUCTURES WITHIN 200 FEET* OF PERMANANT ROW BOUNDARY

PN: 672247

CREATED BY:

REVIEWED BY:

ch2m

Scale in Feet

0 240 480 960



LEGEND:

Alternate Route

Preferred Route

Existing or Future Regulation Station

HDD Entry/Exit

Bore Location

Municipal Boundary

Temporary Workspace

Permanent Access Road

Temporary Access Road

Fenceline

Commercial

Residential

Civic Building

Industrial

Hospital

School

BASE MAP SOURCE:
USGS 7.5-minute Topographic Quadrangle
Cincinnati East 1982, Glendale 1982
Madeira 1983, Mason 1982

*The structure data types are based on data from Hamilton County CAGIS files, and where warranted, specific structure types updated based on aerial photography and other sources.

FIGURE 7-2H
STRUCTURES WITHIN 200 FEET*
OF PERMANANT ROW BOUNDARY

PN: 672247


CREATED BY:

REVIEWED BY:

DUKE ENERGY

C314V Central Corridor Pipeline Extension Project

ch2m

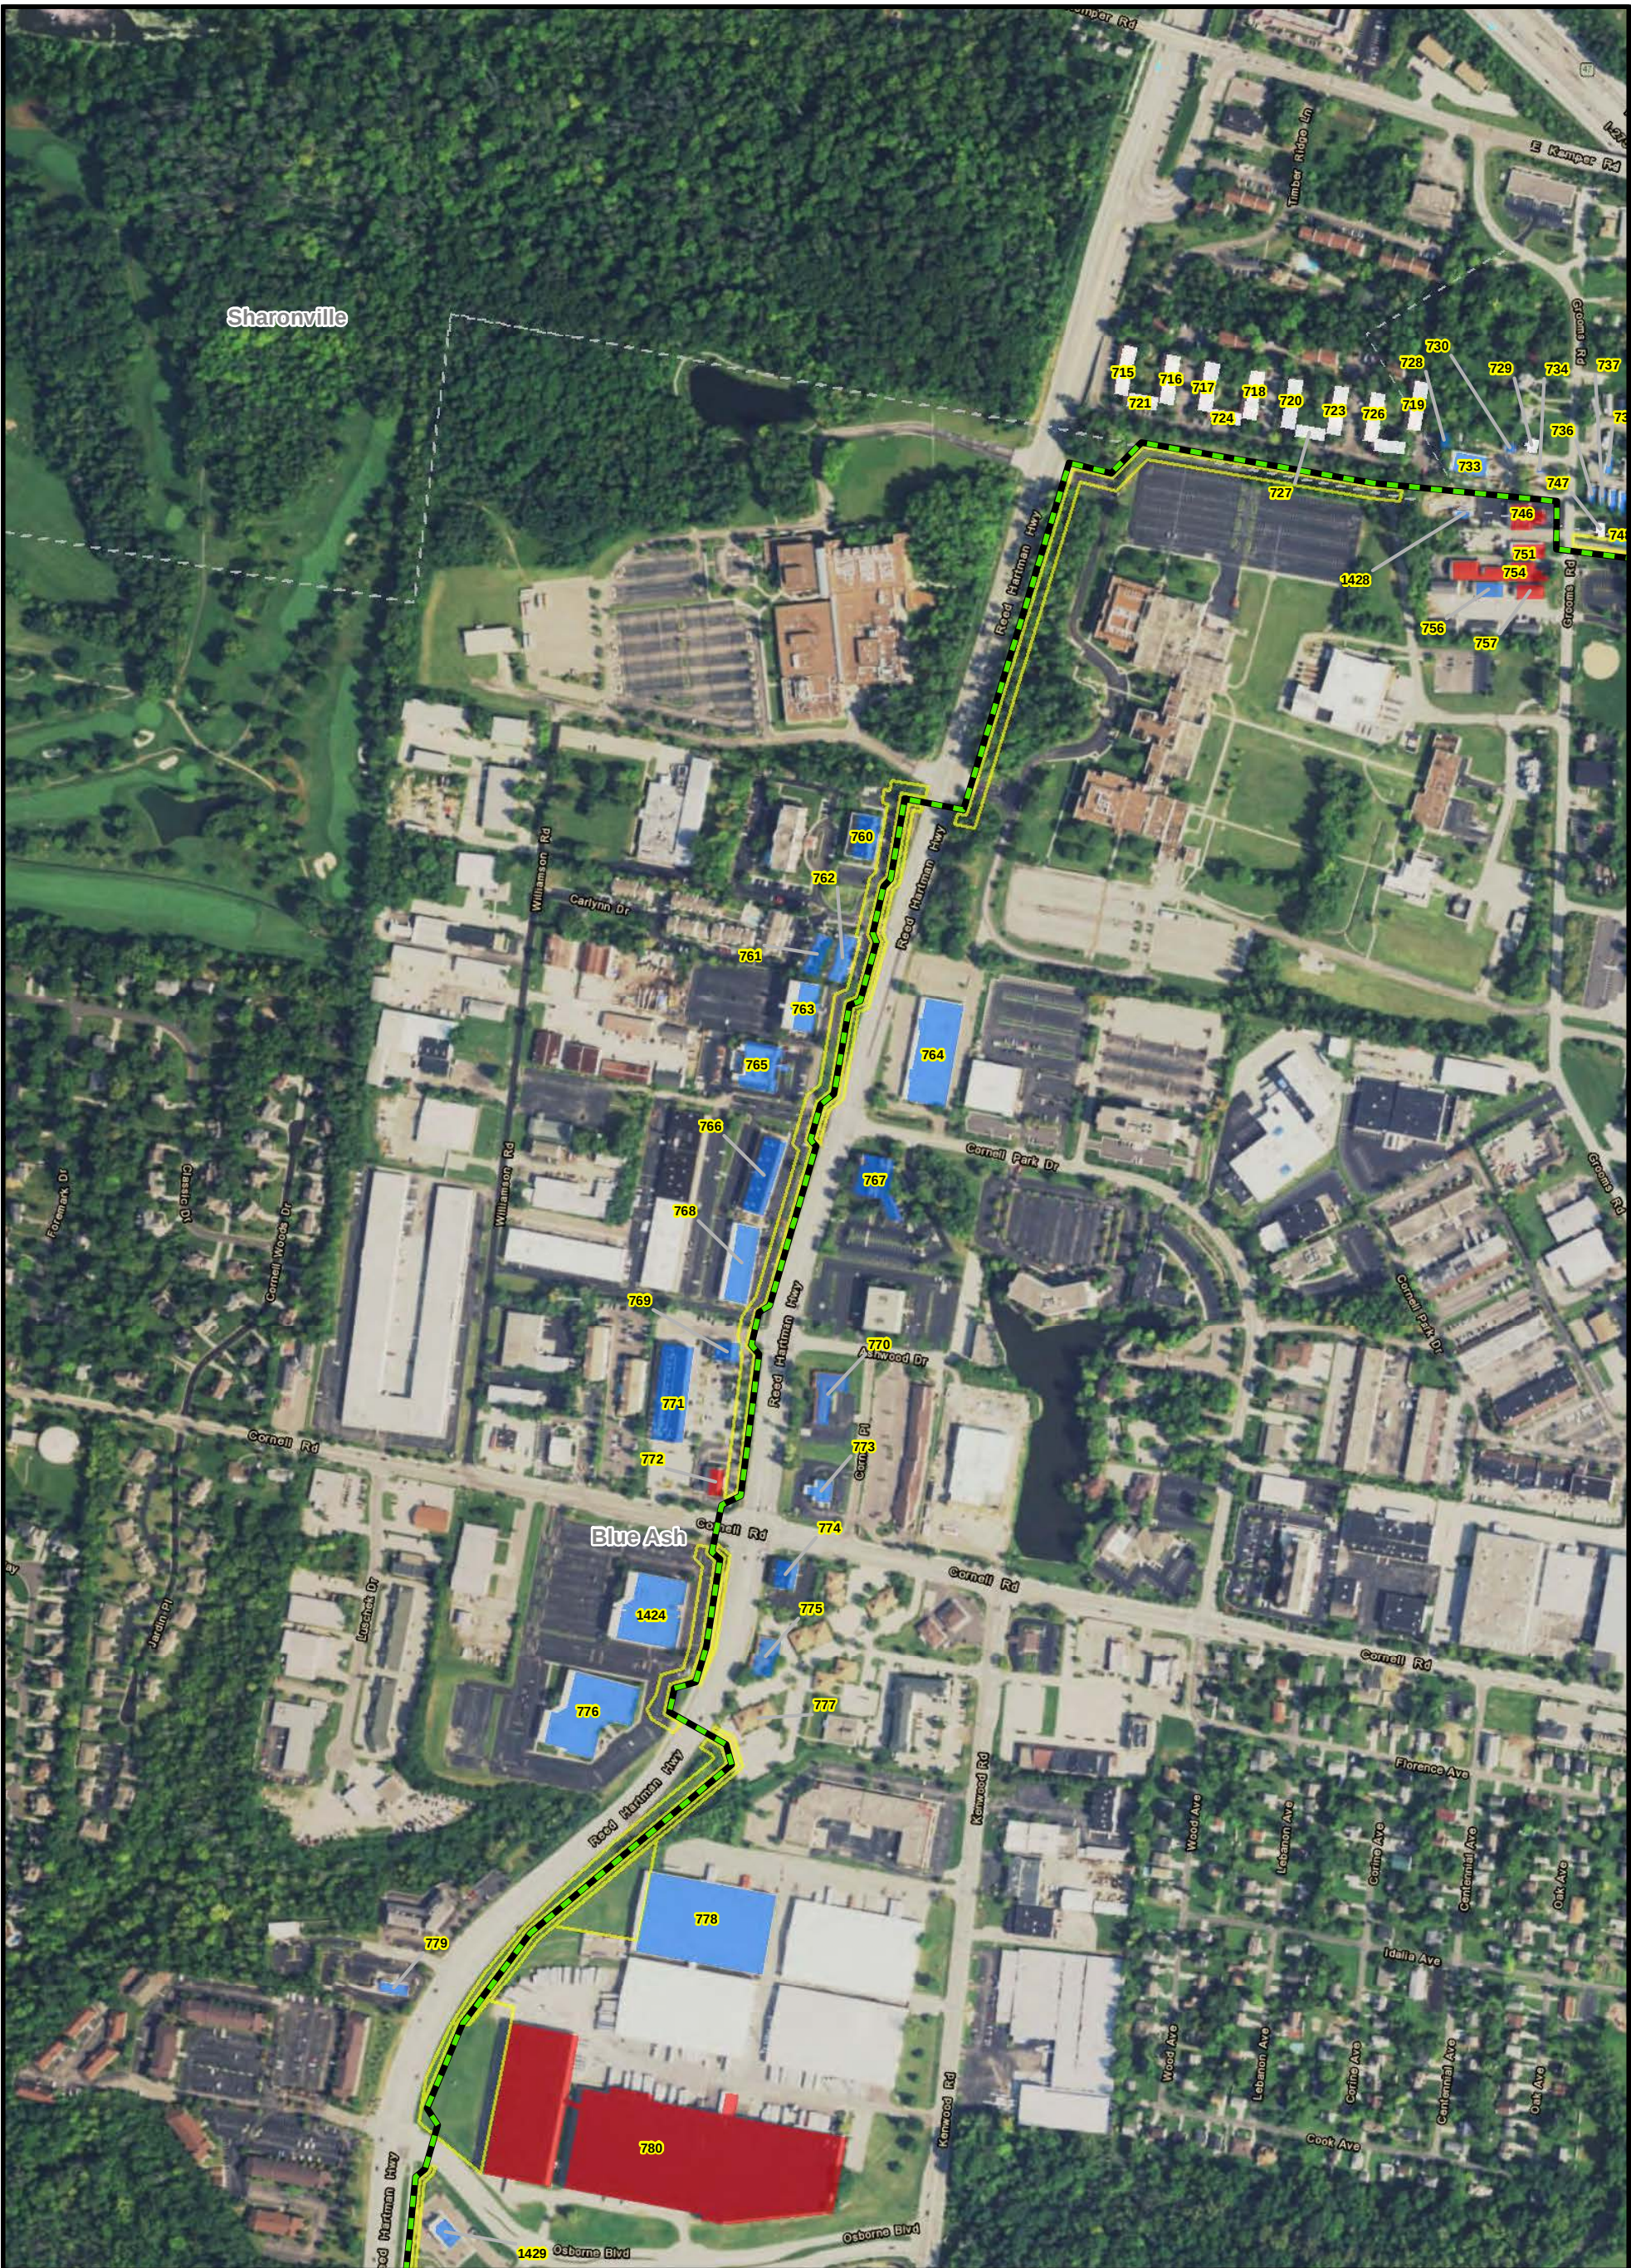

LEGEND: Alternate Route Preferred Route Existing or Future Regulation Station HDD Entry/Exit Bore Location Municipal Boundary Temporary Workspace Permanent Access Road Temporary Access Road Fenceline Building Footprint Commercial Residential Civic Building Industrial Hospital School		 N BASE MAP SOURCE: USGS 7.5-minute Topographic Quadrangle Cincinnati East 1982, Glendale 1982 Madeira 1983, Mason 1982 *The structure data types are based on data from Hamilton County CAGIS files, and where warranted, specific structure types updated based on aerial photography and other sources.
0 240 480 960 Scale in Feet		

		C314V Central Corridor Pipeline Extension Project	
FIGURE 7-2J STRUCTURES WITHIN 200 FEET* OF PERMANANT ROW BOUNDARY			
PN: 672247			
CREATED BY:			
REVIEWED BY:			



LEGEND:			
	Alternate Route		Municipal Boundary
	Preferred Route		Temporary Workspace
	Existing or Future Regulation Station		Permanent Access Road
	HDD Entry/Exit		Temporary Access Road
	Bore Location		
Scale in Feet			
		Building Footprint	
			Commercial
			Residential
			Civic Building
			Industrial
			Hospital
			School
		BASE MAP SOURCE: USGS 7.5-minute Topographic Quadrangle Cincinnati East 1982, Glendale 1982 Madeira 1983, Mason 1982	
		*The structure data types are based on data from Hamilton County CAGIS files, and where warranted, specific structure types updated based on aerial photography and other sources.	
		C314V Central Corridor Pipeline Extension Project	
		FIGURE 7-2K STRUCTURES WITHIN 200 FEET* OF PERMANANT ROW BOUNDARY	
		PN: 672247	
		CREATED BY:	
		REVIEWED BY:	



LEGEND:

Alternate Route

Preferred Route

Existing or Future Regulation Station

HDD Entry/Exit

Bore Location

Municipal Boundary

Temporary Workspace

Permanent Access Road

Temporary Access Road

Fenceline

Building Footprint

Commercial

Residential

Civic Building

Industrial

Hospital

School

BASE MAP SOURCE:
USGS 7.5-minute Topographic Quadrangle
Cincinnati East 1982, Glendale 1982
Madeira 1983, Mason 1982

*The structure data types are based on data from Hamilton County CAGIS files, and where warranted, specific structure types updated based on aerial photography and other sources.

C314V Central Corridor Pipeline Extension Project

FIGURE 7-2L


STRUCTURES WITHIN 200 FEET* OF PERMANANT ROW BOUNDARY

PN: 672247


CREATED BY:

REVIEWED BY:

ch2m

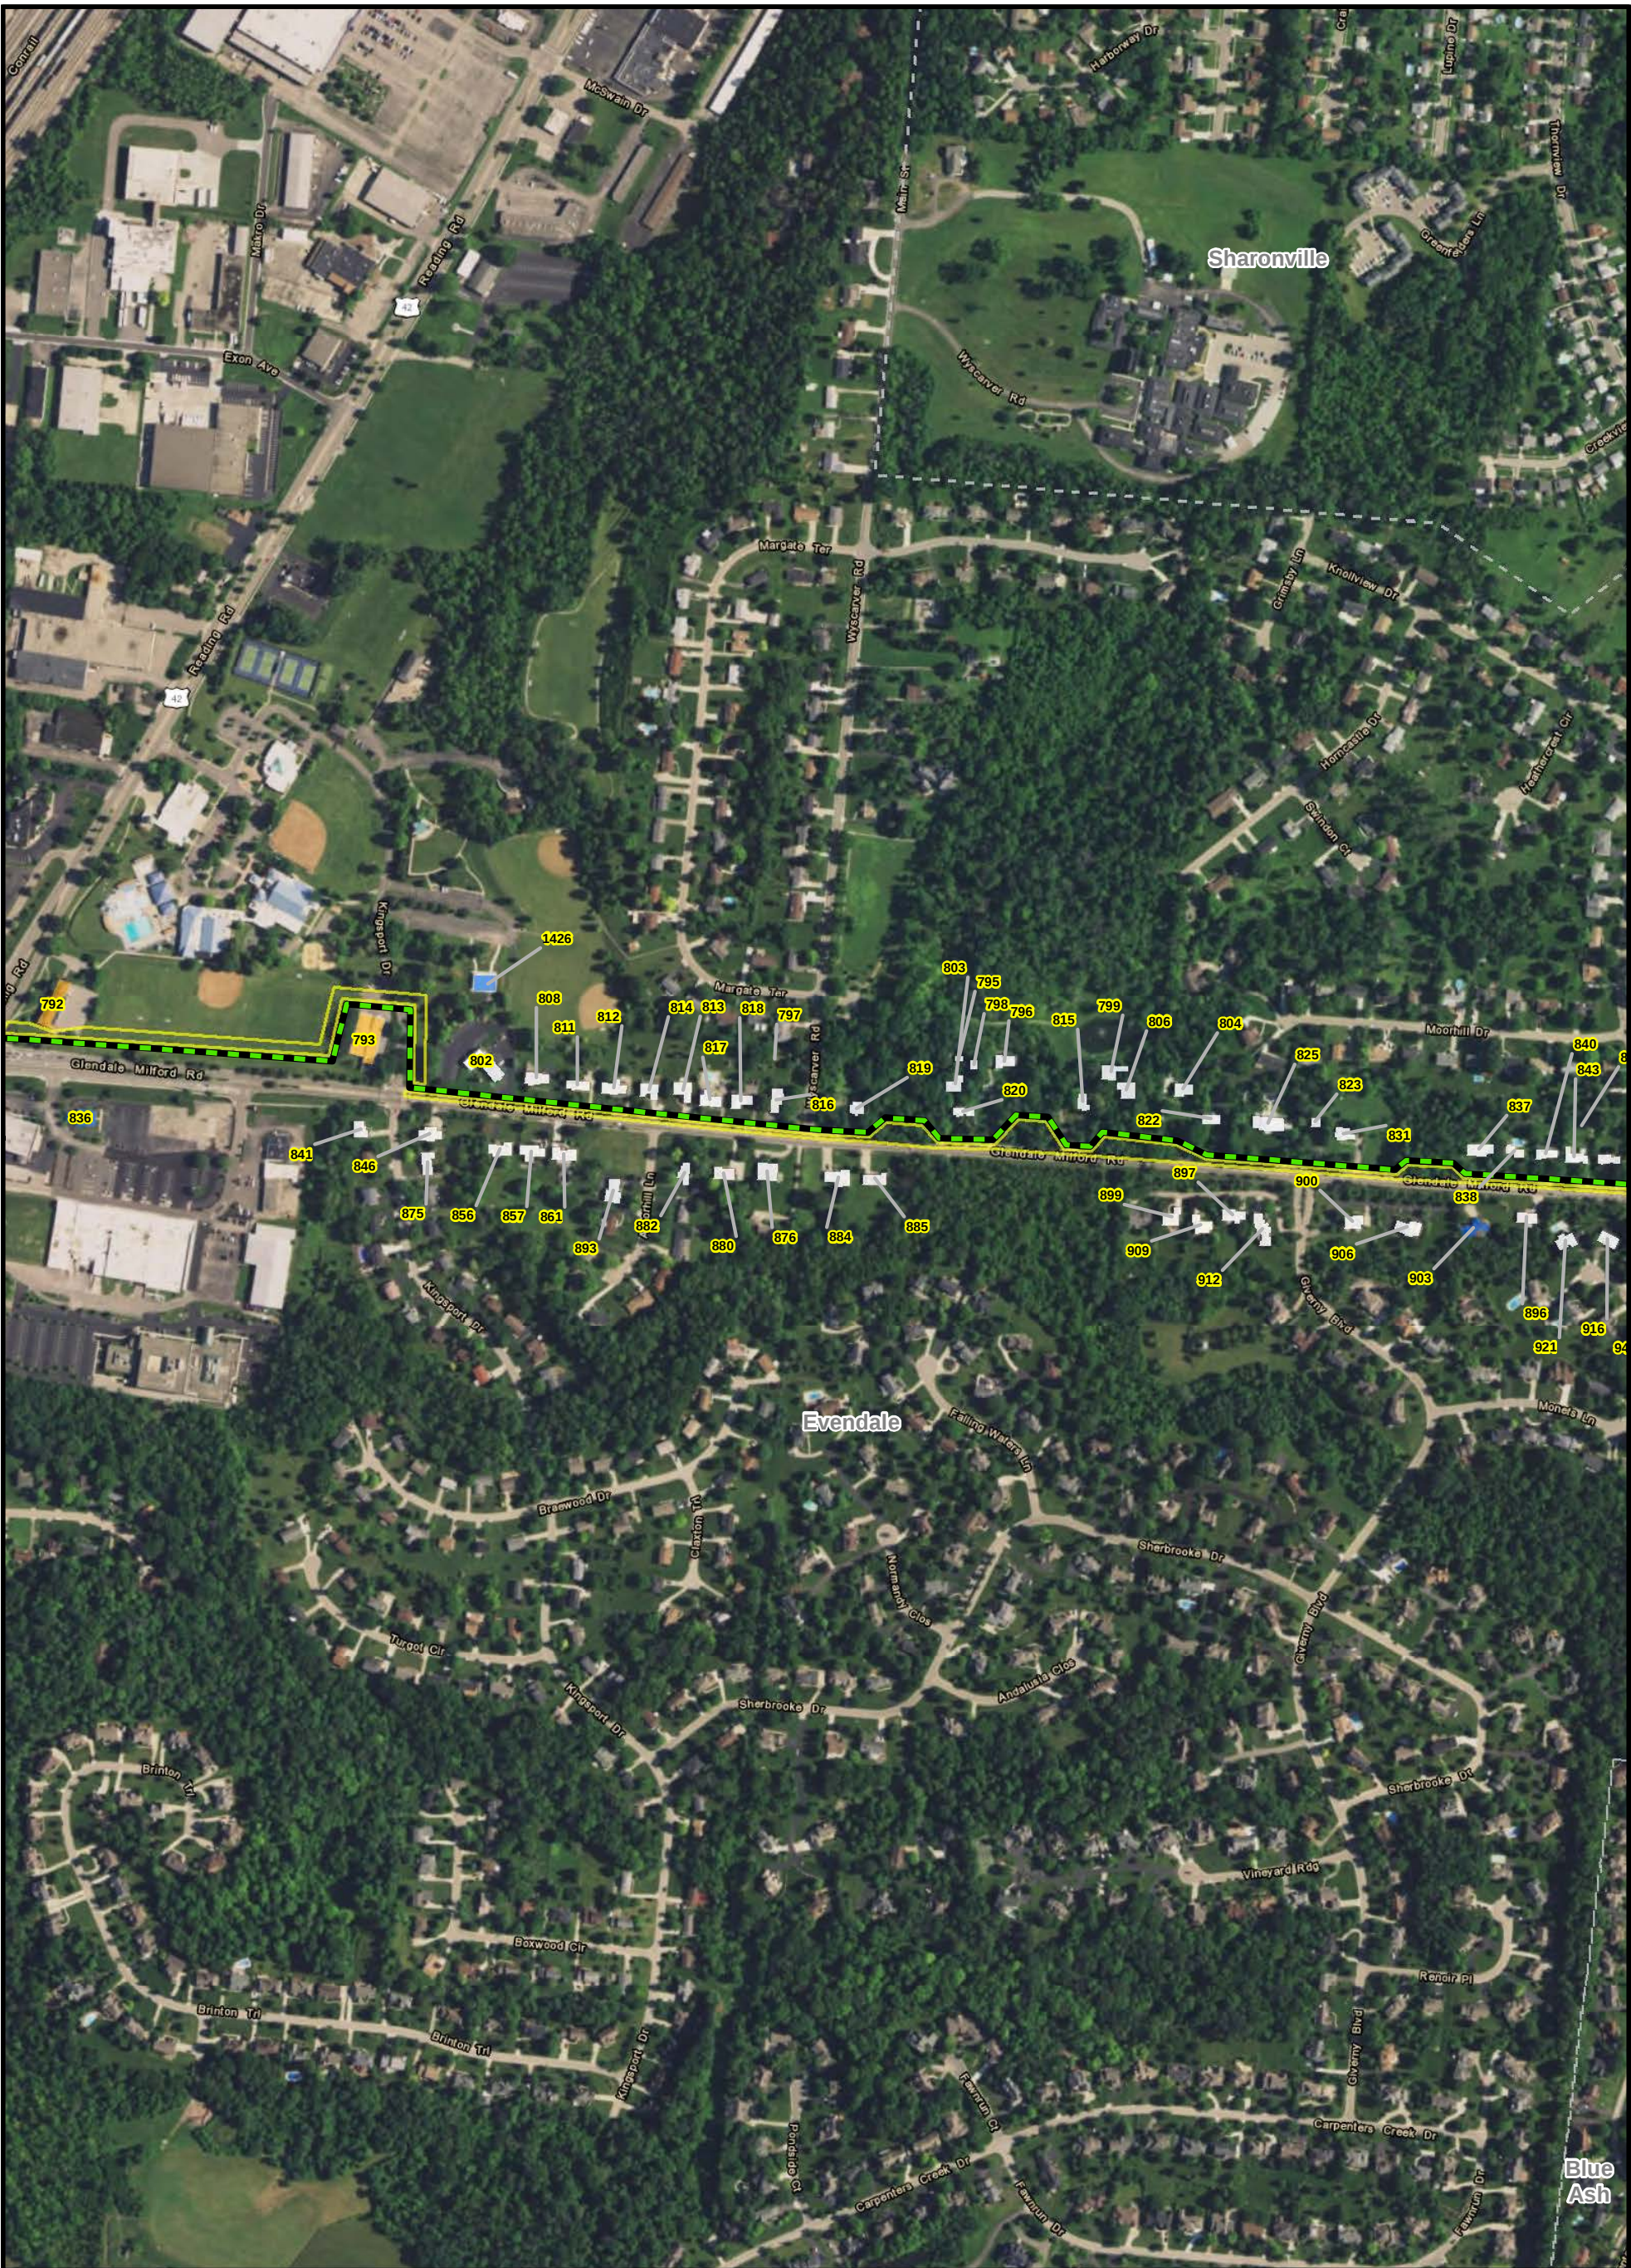

LEGEND: Alternate Route Preferred Route Existing or Future Regulation Station HDD Entry/Exit Bore Location Municipal Boundary Temporary Workspace Permanent Access Road Temporary Access Road Fenceline Building Footprint Commercial Residential Civic Building Industrial Hospital School		 BASE MAP SOURCE: USGS 7.5-minute Topographic Quadrangle Cincinnati East 1982, Glendale 1982 Madeira 1983, Mason 1982 *The structure data types are based on data from Hamilton County CAGIS files, and where warranted, specific structure types updated based on aerial photography and other sources.		 C314V Central Corridor Pipeline Extension Project	FIGURE 7-2M STRUCTURES WITHIN 200 FEET* OF PERMANANT ROW BOUNDARY PN: 672247 CREATED BY: REVIEWED BY:	
--	--	---	--	---	---	--

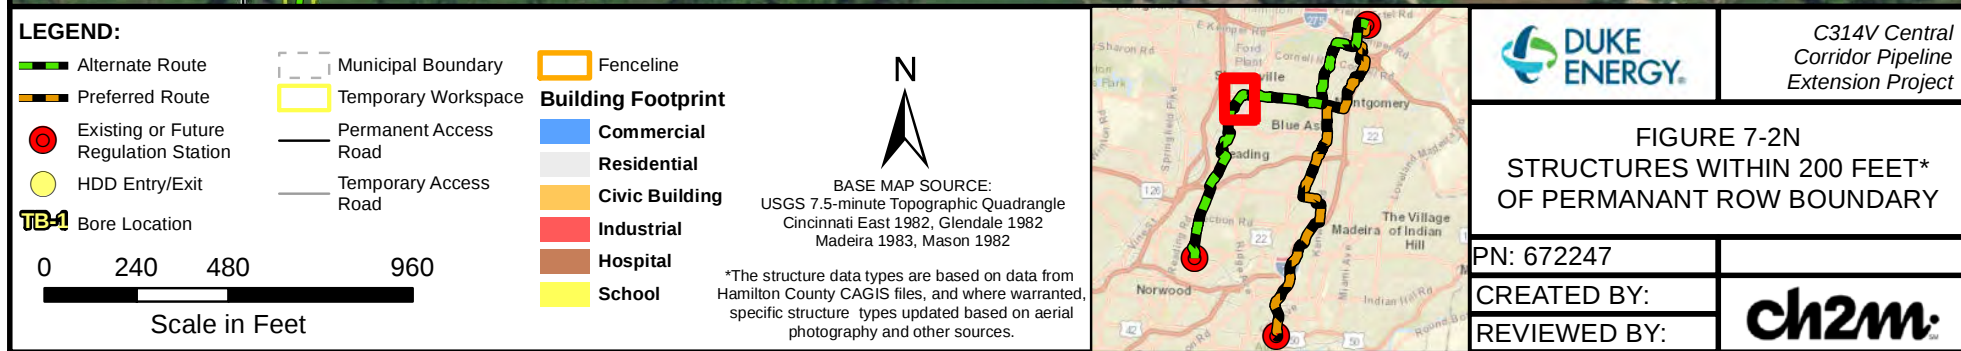



LEGEND:

Alternate Route

Preferred Route

Existing or Future Regulation Station

HDD Entry/Exit

Bore Location

Municipal Boundary

Temporary Workspace

Permanent Access Road

Temporary Access Road

Fenceline

Building Footprint

Commercial

Residential

Civic Building

Industrial

Hospital

School

BASE MAP SOURCE:
USGS 7.5-minute Topographic Quadrangle
Cincinnati East 1982, Glendale 1982
Madeira 1983, Mason 1982

*The structure data types are based on data from Hamilton County CAGIS files, and where warranted, specific structure types updated based on aerial photography and other sources.

C314V Central Corridor Pipeline Extension Project

FIGURE 7-20

STRUCTURES WITHIN 200 FEET* OF PERMANANT ROW BOUNDARY

PN: 672247

CREATED BY:

REVIEWED BY:

ch2m

Scale in Feet

0 240 480 960



LEGEND:

- Alternate Route
- Preferred Route
- Existing or Future Regulation Station
- HDD Entry/Exit
- Bore Location
- Municipal Boundary
- Temporary Workspace
- Permanent Access Road
- Temporary Access Road
- Fenceline
- Building Footprint**
- Commercial
- Residential
- Civic Building
- Industrial
- Hospital
- School

0 240 480 960

Scale in Feet

BASE MAP SOURCE:
USGS 7.5-minute Topographic Quadrangle
Cincinnati East 1982, Glendale 1982
Madeira 1983, Mason 1982

*The structure data types are based on data from Hamilton County CAGIS files, and where warranted, specific structure types updated based on aerial photography and other sources.

DUKE ENERGY

C314V Central Corridor Pipeline Extension Project


FIGURE 7-2P
STRUCTURES WITHIN 200 FEET*
OF PERMANANT ROW BOUNDARY

PN: 672247

CREATED BY:

REVIEWED BY:

ch2m

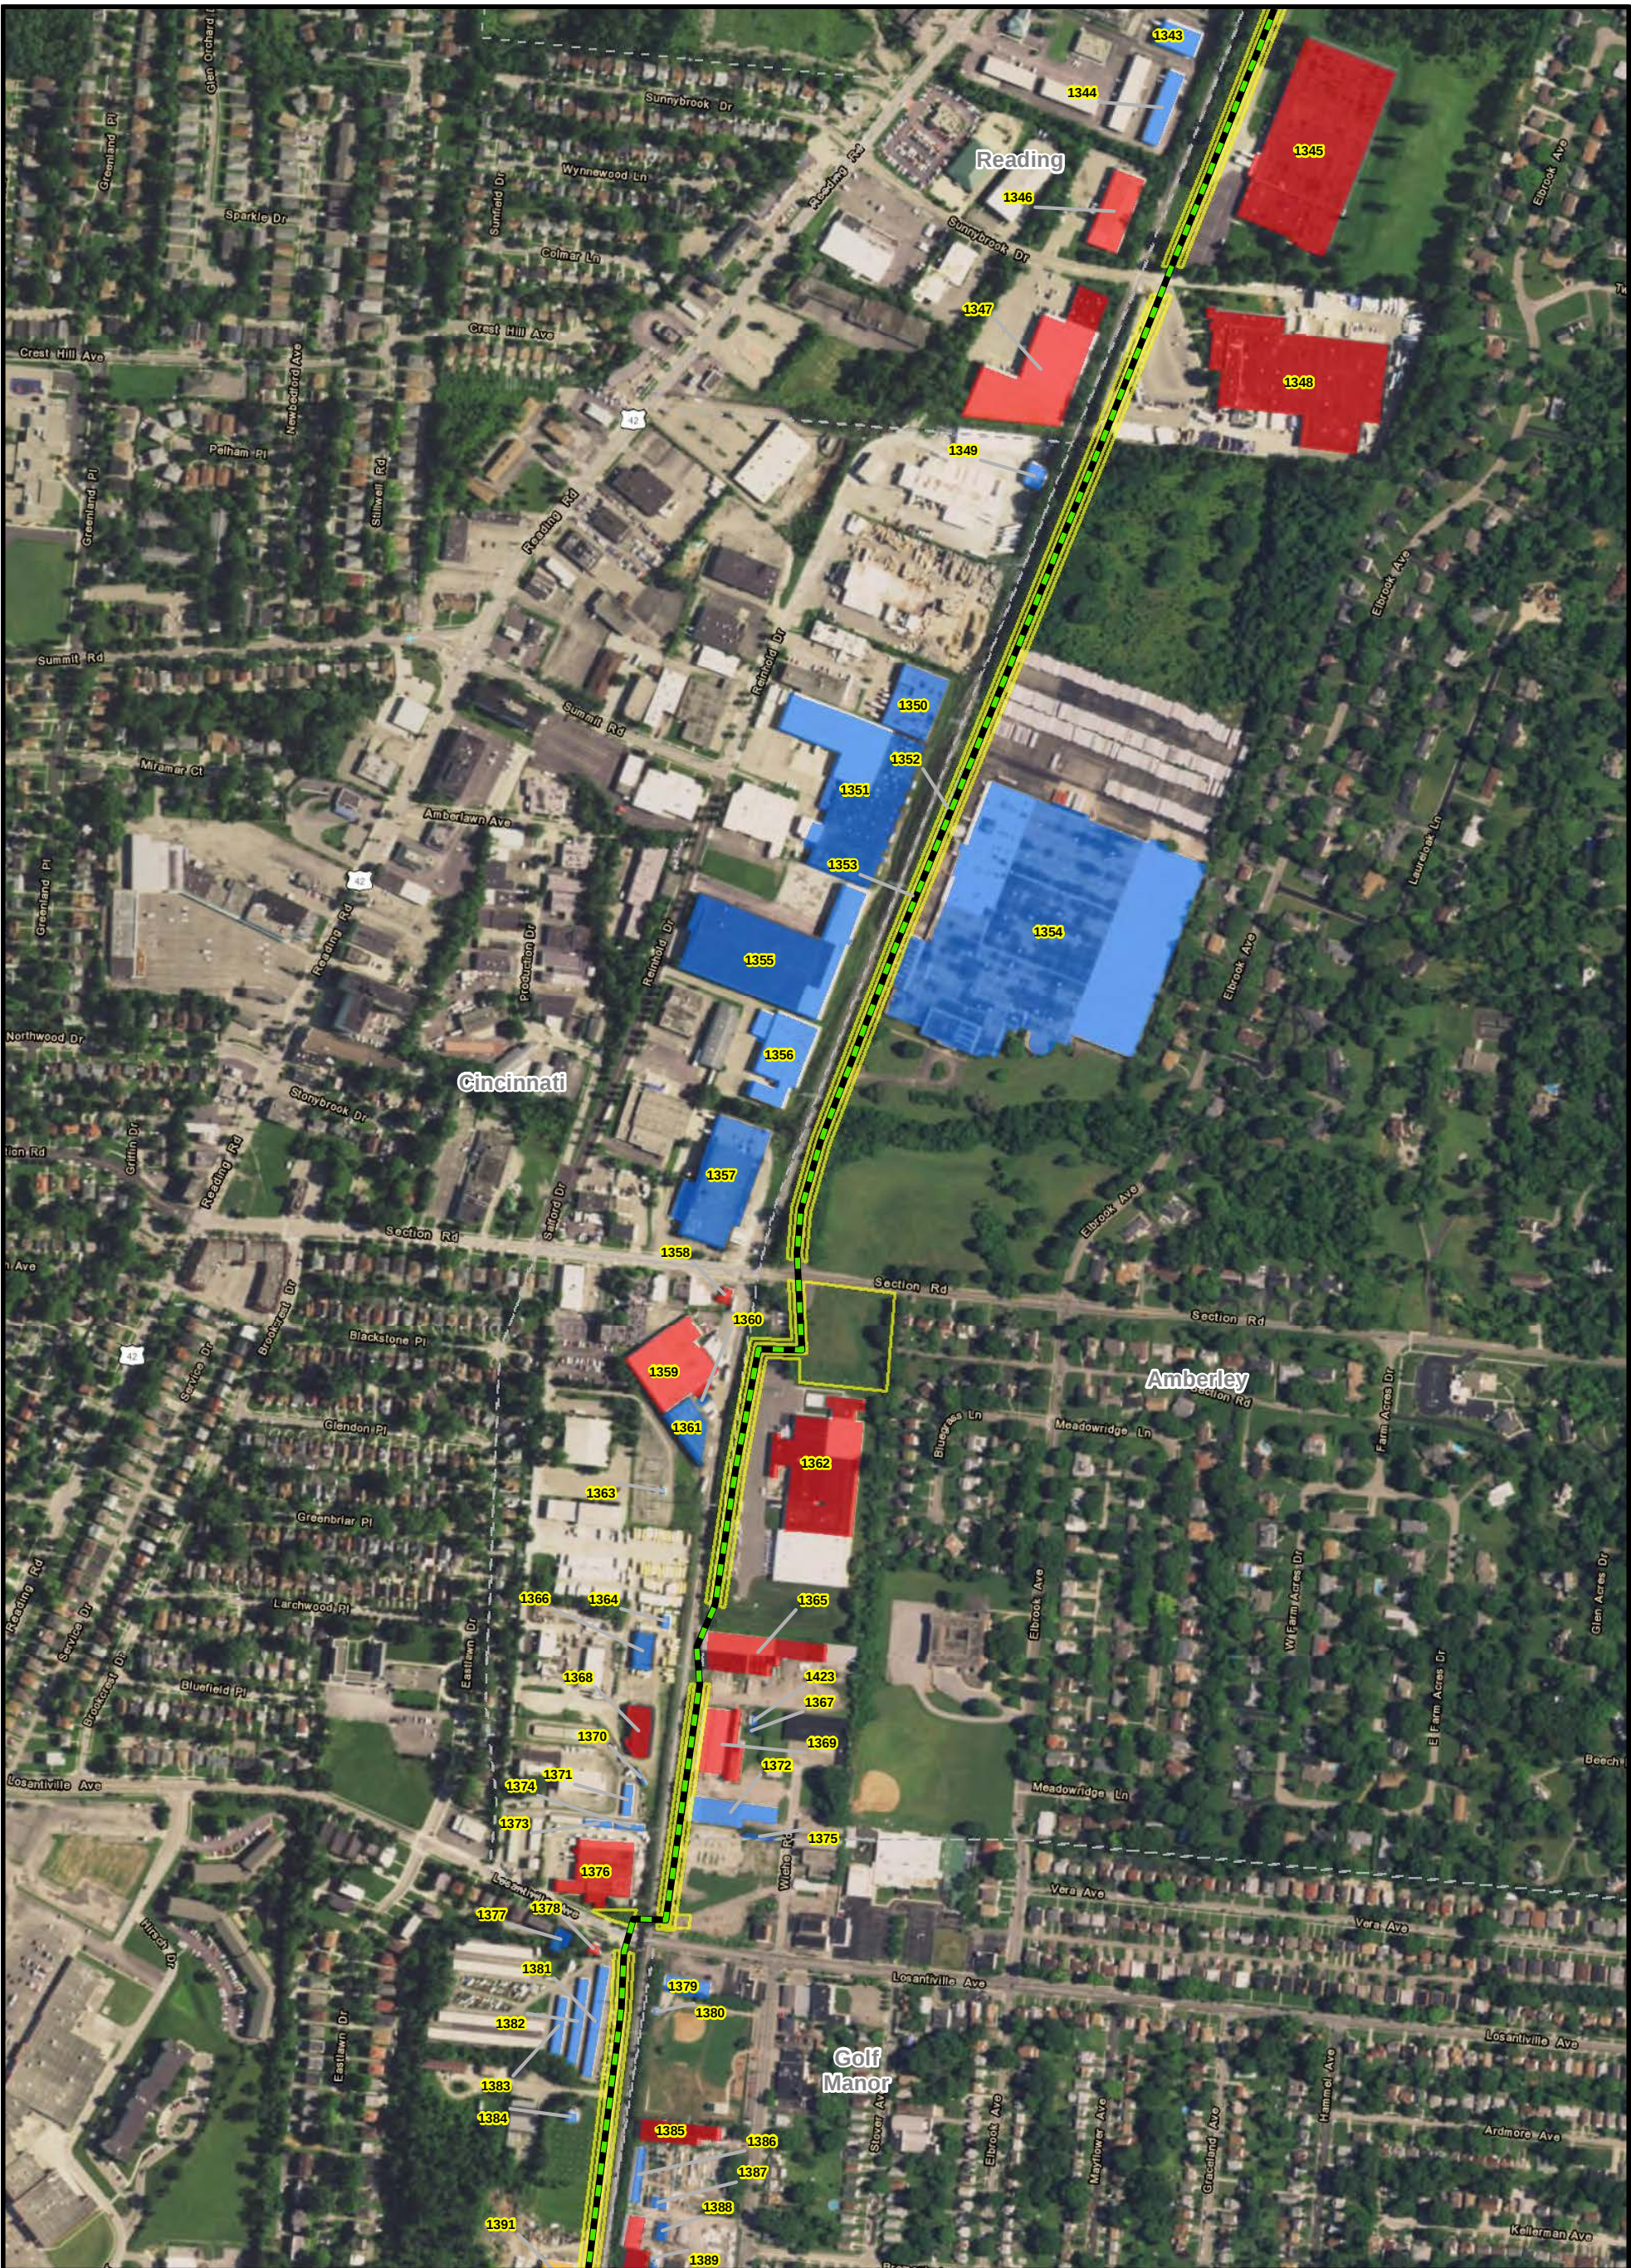

LEGEND: Alternate Route Preferred Route Existing or Future Regulation Station HDD Entry/Exit Bore Location Municipal Boundary Temporary Workspace Permanent Access Road Temporary Access Road Fenceline Building Footprint Commercial Residential Civic Building Industrial Hospital School		 N BASE MAP SOURCE: USGS 7.5-minute Topographic Quadrangle Cincinnati East 1982, Glendale 1982 Madeira 1983, Mason 1982 *The structure data types are based on data from Hamilton County CAGIS files, and where warranted, specific structure types updated based on aerial photography and other sources.	
0 240 480 960 Scale in Feet			
DUKE ENERGY		C314V Central Corridor Pipeline Extension Project	
FIGURE 7-2Q STRUCTURES WITHIN 200 FEET* OF PERMANANT ROW BOUNDARY			
PN: 672247			
CREATED BY:			
REVIEWED BY:			



LEGEND:

Alternate Route

Preferred Route

Existing or Future Regulation Station

HDD Entry/Exit

Bore Location

Municipal Boundary

Temporary Workspace

Permanent Access Road

Temporary Access Road

Fenceline

Building Footprint

Commercial

Residential

Civic Building

Industrial

Hospital

School

0 240 480 960

Scale in Feet

BASE MAP SOURCE:
USGS 7.5-minute Topographic Quadrangle
Cincinnati East 1982, Glendale 1982
Madeira 1983, Mason 1982

*The structure data types are based on data from Hamilton County CAGIS files, and where warranted, specific structure types updated based on aerial photography and other sources.

C314V Central Corridor Pipeline Extension Project

FIGURE 7-2R
STRUCTURES WITHIN 200 FEET*
OF PERMANANT ROW BOUNDARY

PN: 672247

CREATED BY:

REVIEWED BY:

This foregoing document was electronically filed with the Public Utilities

Commission of Ohio Docketing Information System on

9/13/2016 4:22:19 PM

in

Case No(s). 16-0253-GA-BTX

Summary: Application Duke Energy Ohio C314V Central Corridor Pipeline Extension Project electronically filed by Carys Cochern on behalf of Kingery, Jeanne W Ms.