

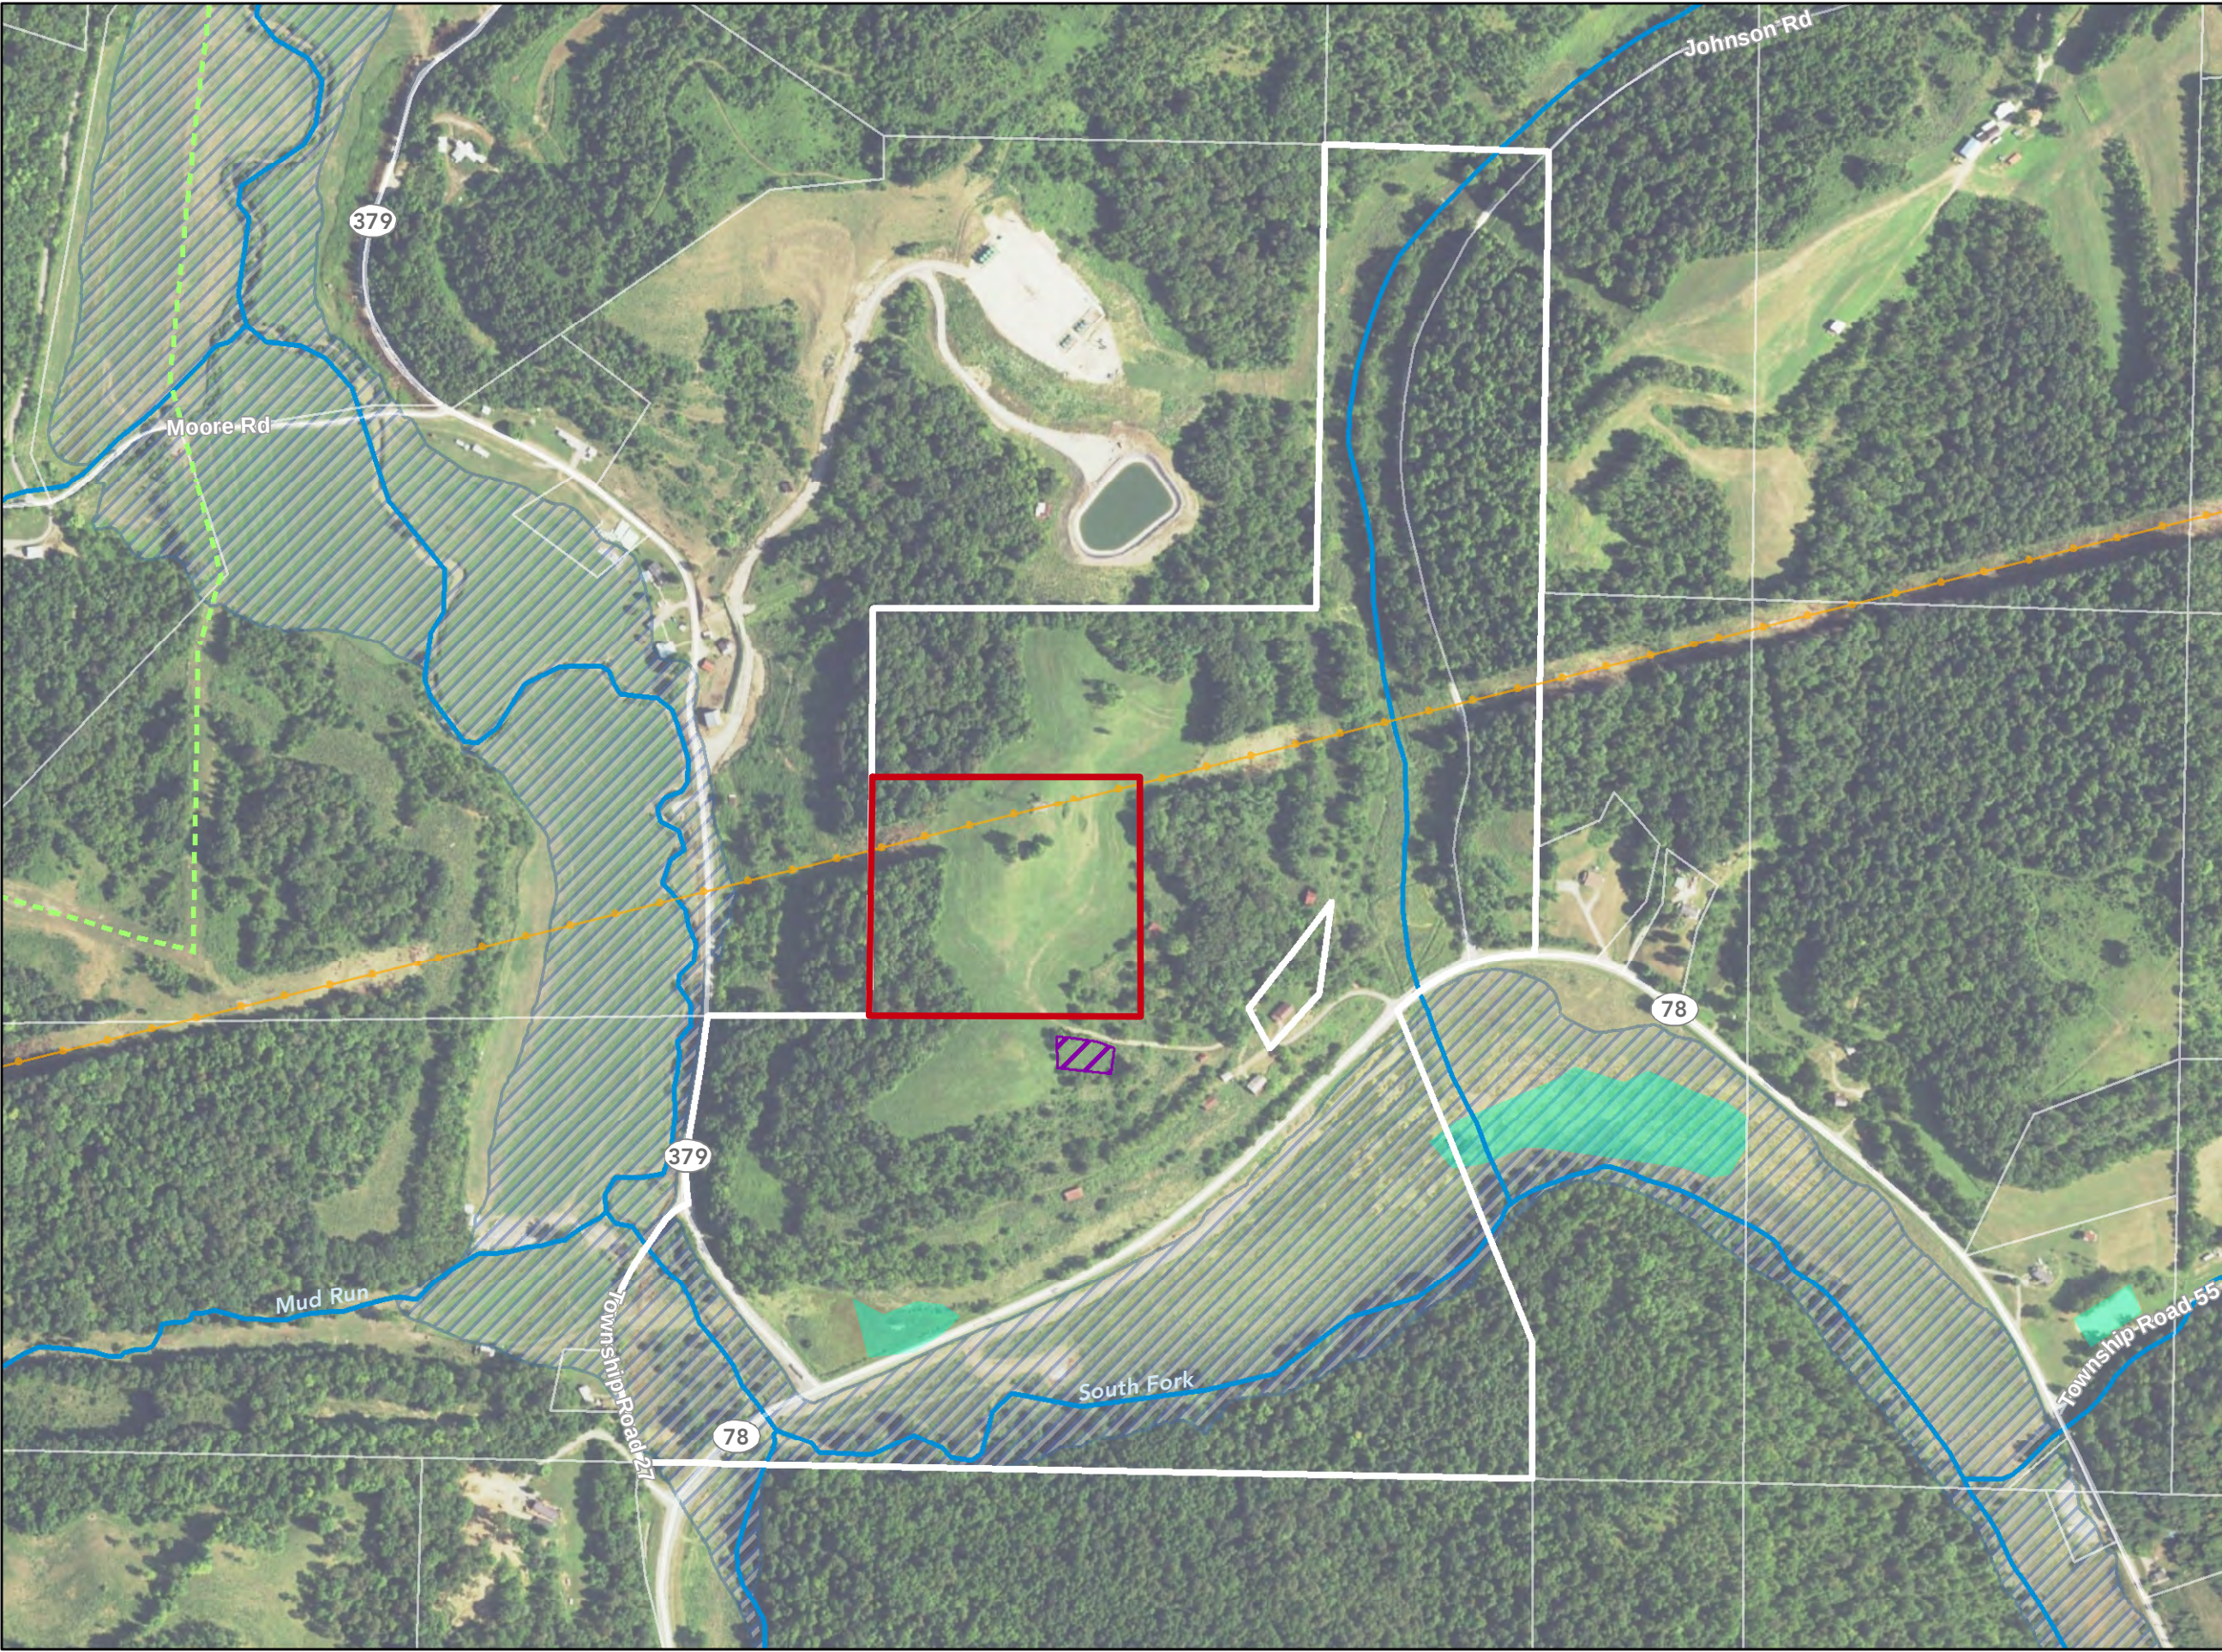


Figure 1 Herlan Switching Station Project Location Map

Proposed Site

Parcel boundaries
shown with white outline

Cemetery

Existing Transmission Line

138 kV

Pipeline

Stream

Waterbody

Wetland

100-Year Floodplain

Louis Berger

N

02004006008001,000

Feet

Coordinate System:
State Plane Ohio South
Datum: North American 1983
Imagery: NAIP 2015

November 2016

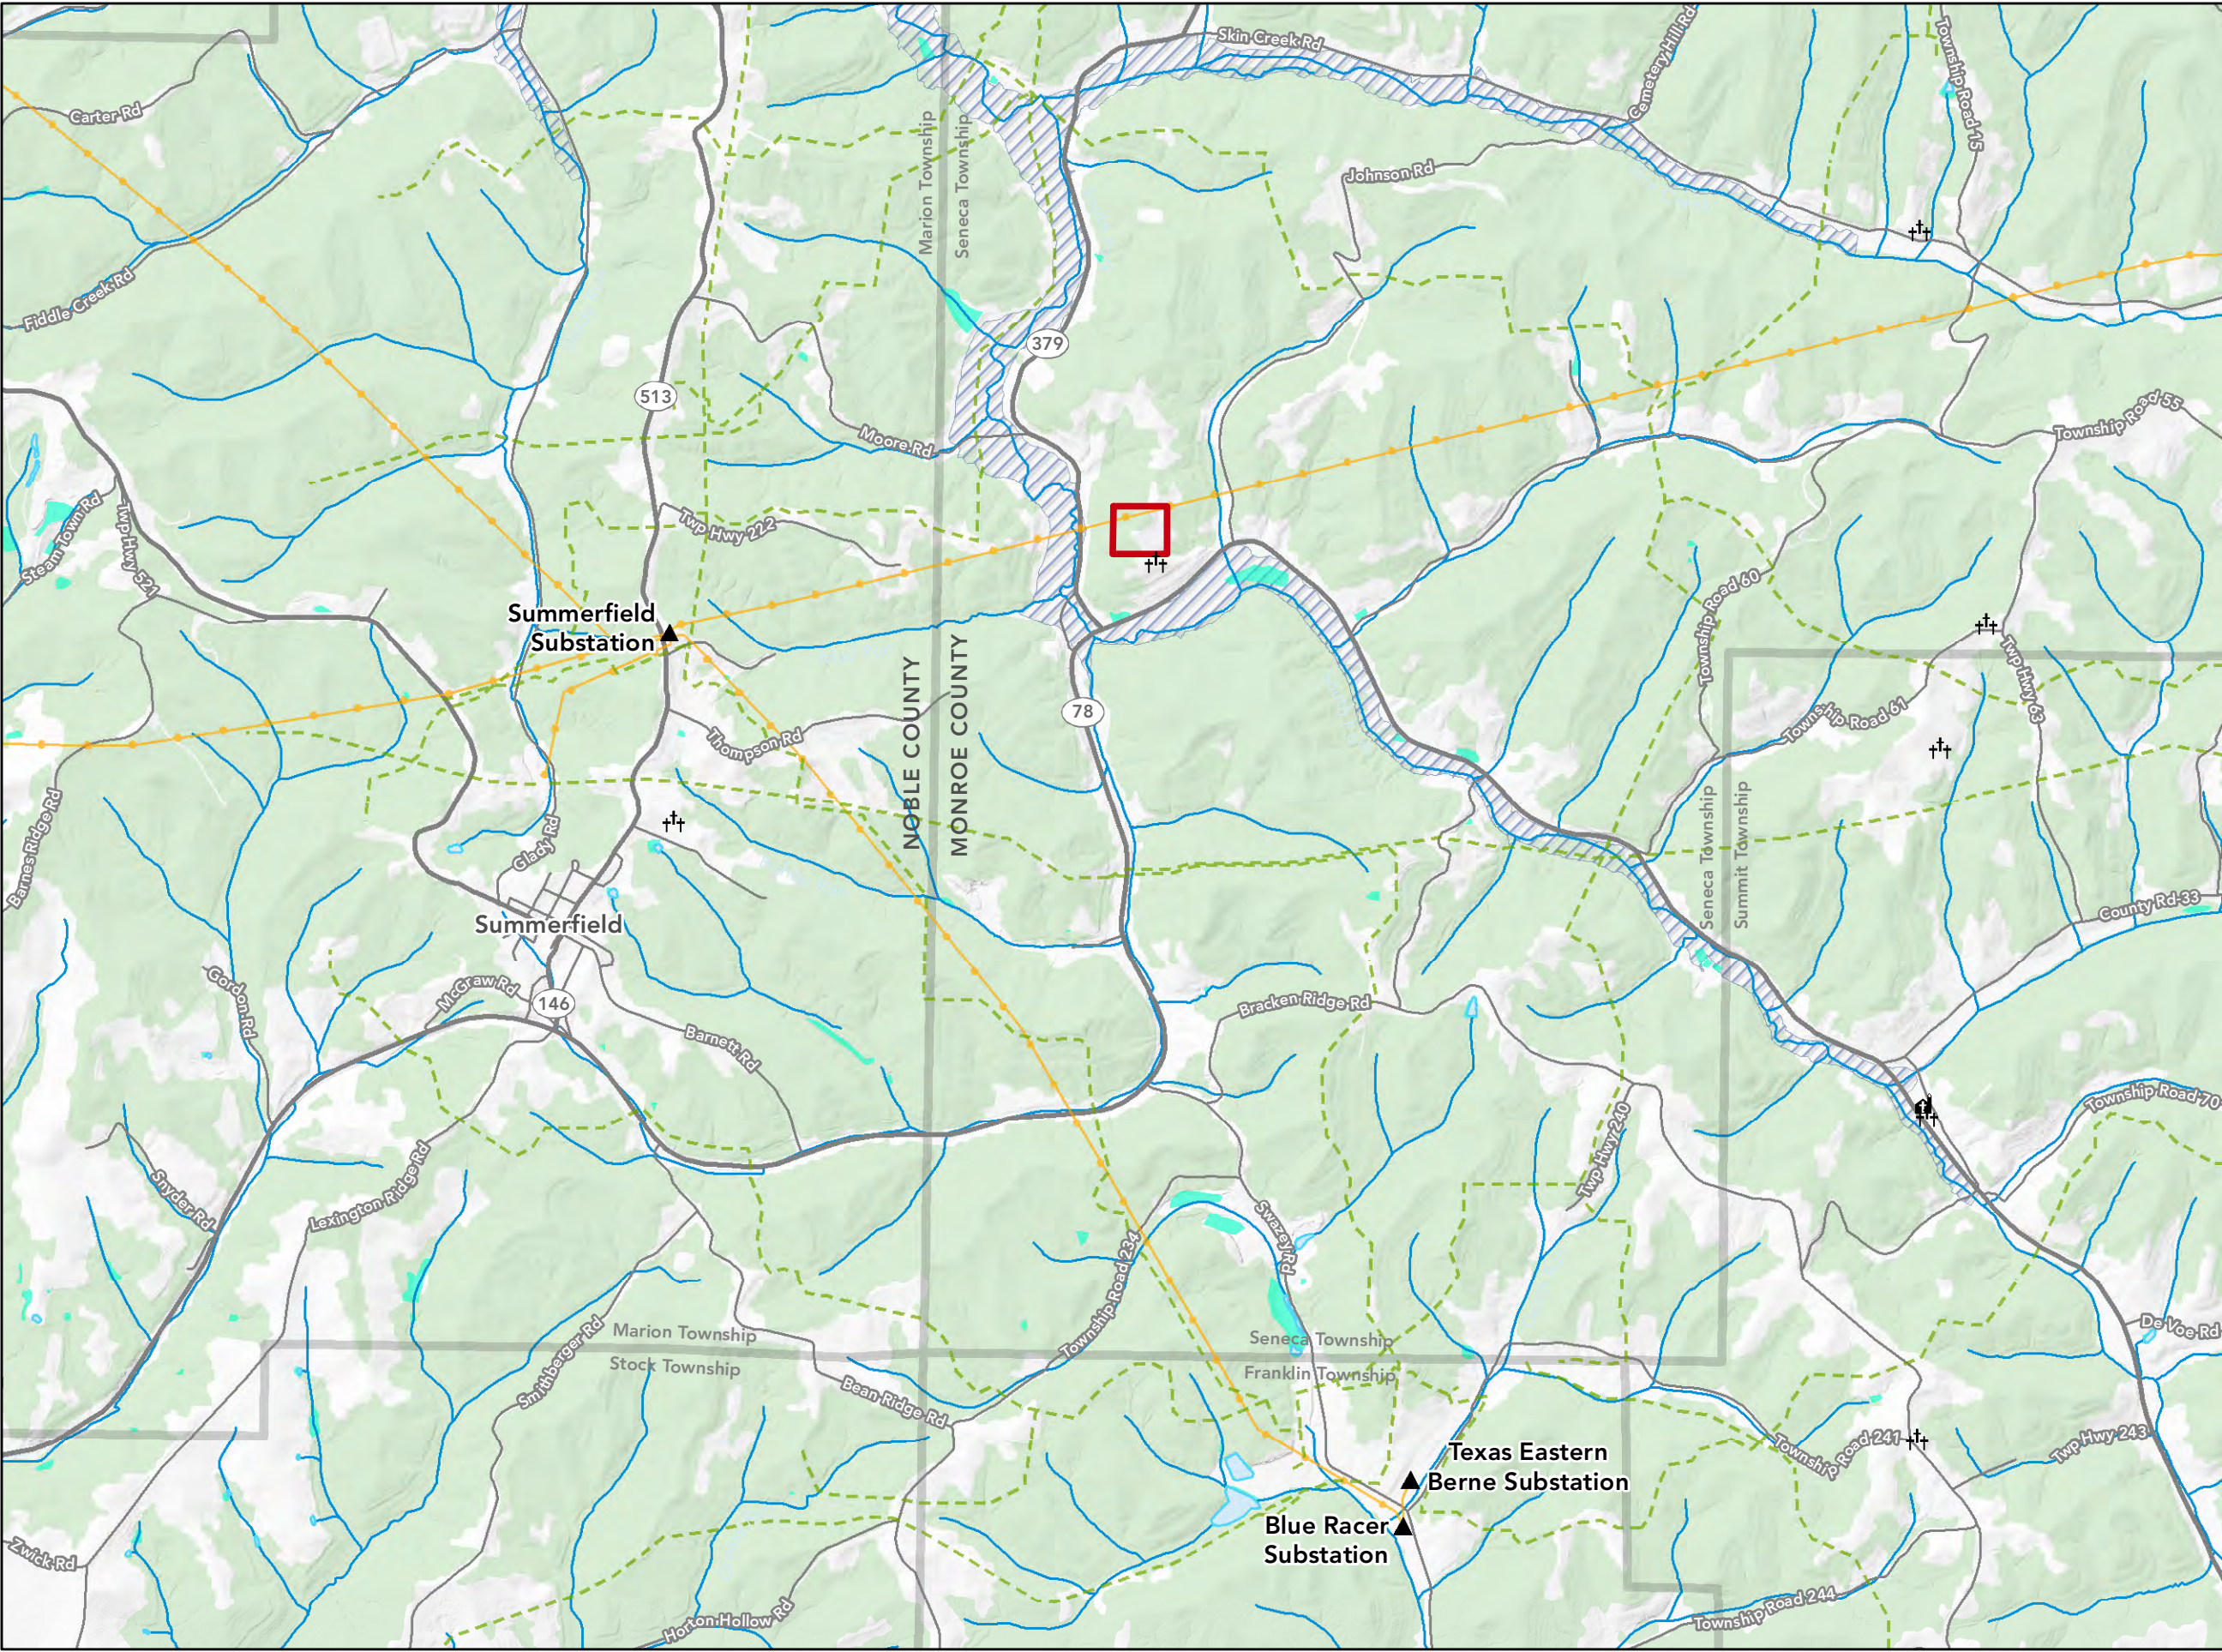


Figure 2
Herlan Switching Station
Existing and Proposed
Facilities

- ▲ Existing Substation
- †† Cemetery
- ✛ Church
- ◻ Proposed Site
- Existing Transmission Line**
- 138 kV
- - - Pipeline
- ▭ Township Boundary
- Stream or River
- ▭ Waterbody
- ▭ Wetland
- ▨ 100-Year Floodplain

AEP OHIO TRANSMISSION COMPANY

Louis Berger

0 0.25 0.5 0.75
Miles

Coordinate System:
State Plane Ohio South
Datum: North American 1983

November 2016

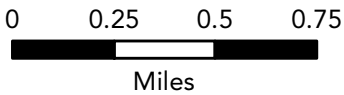


Figure 3
Herlan Switching Station
Alternative Sites

- ▲ Existing Substation
- †† Cemetery
- ⛪ Church
- Alternative Site
- ▭ Study Area
- Existing Transmission Line
 - 138 kV
 - - Pipeline
- Township/County Boundary
- Stream or River
- Waterbody
- Wetland
- 100-Year Floodplain




Louis Berger



Coordinate System:
State Plane Ohio South
Datum: North American 1983
Imagery: NAIP 2015

November 2016

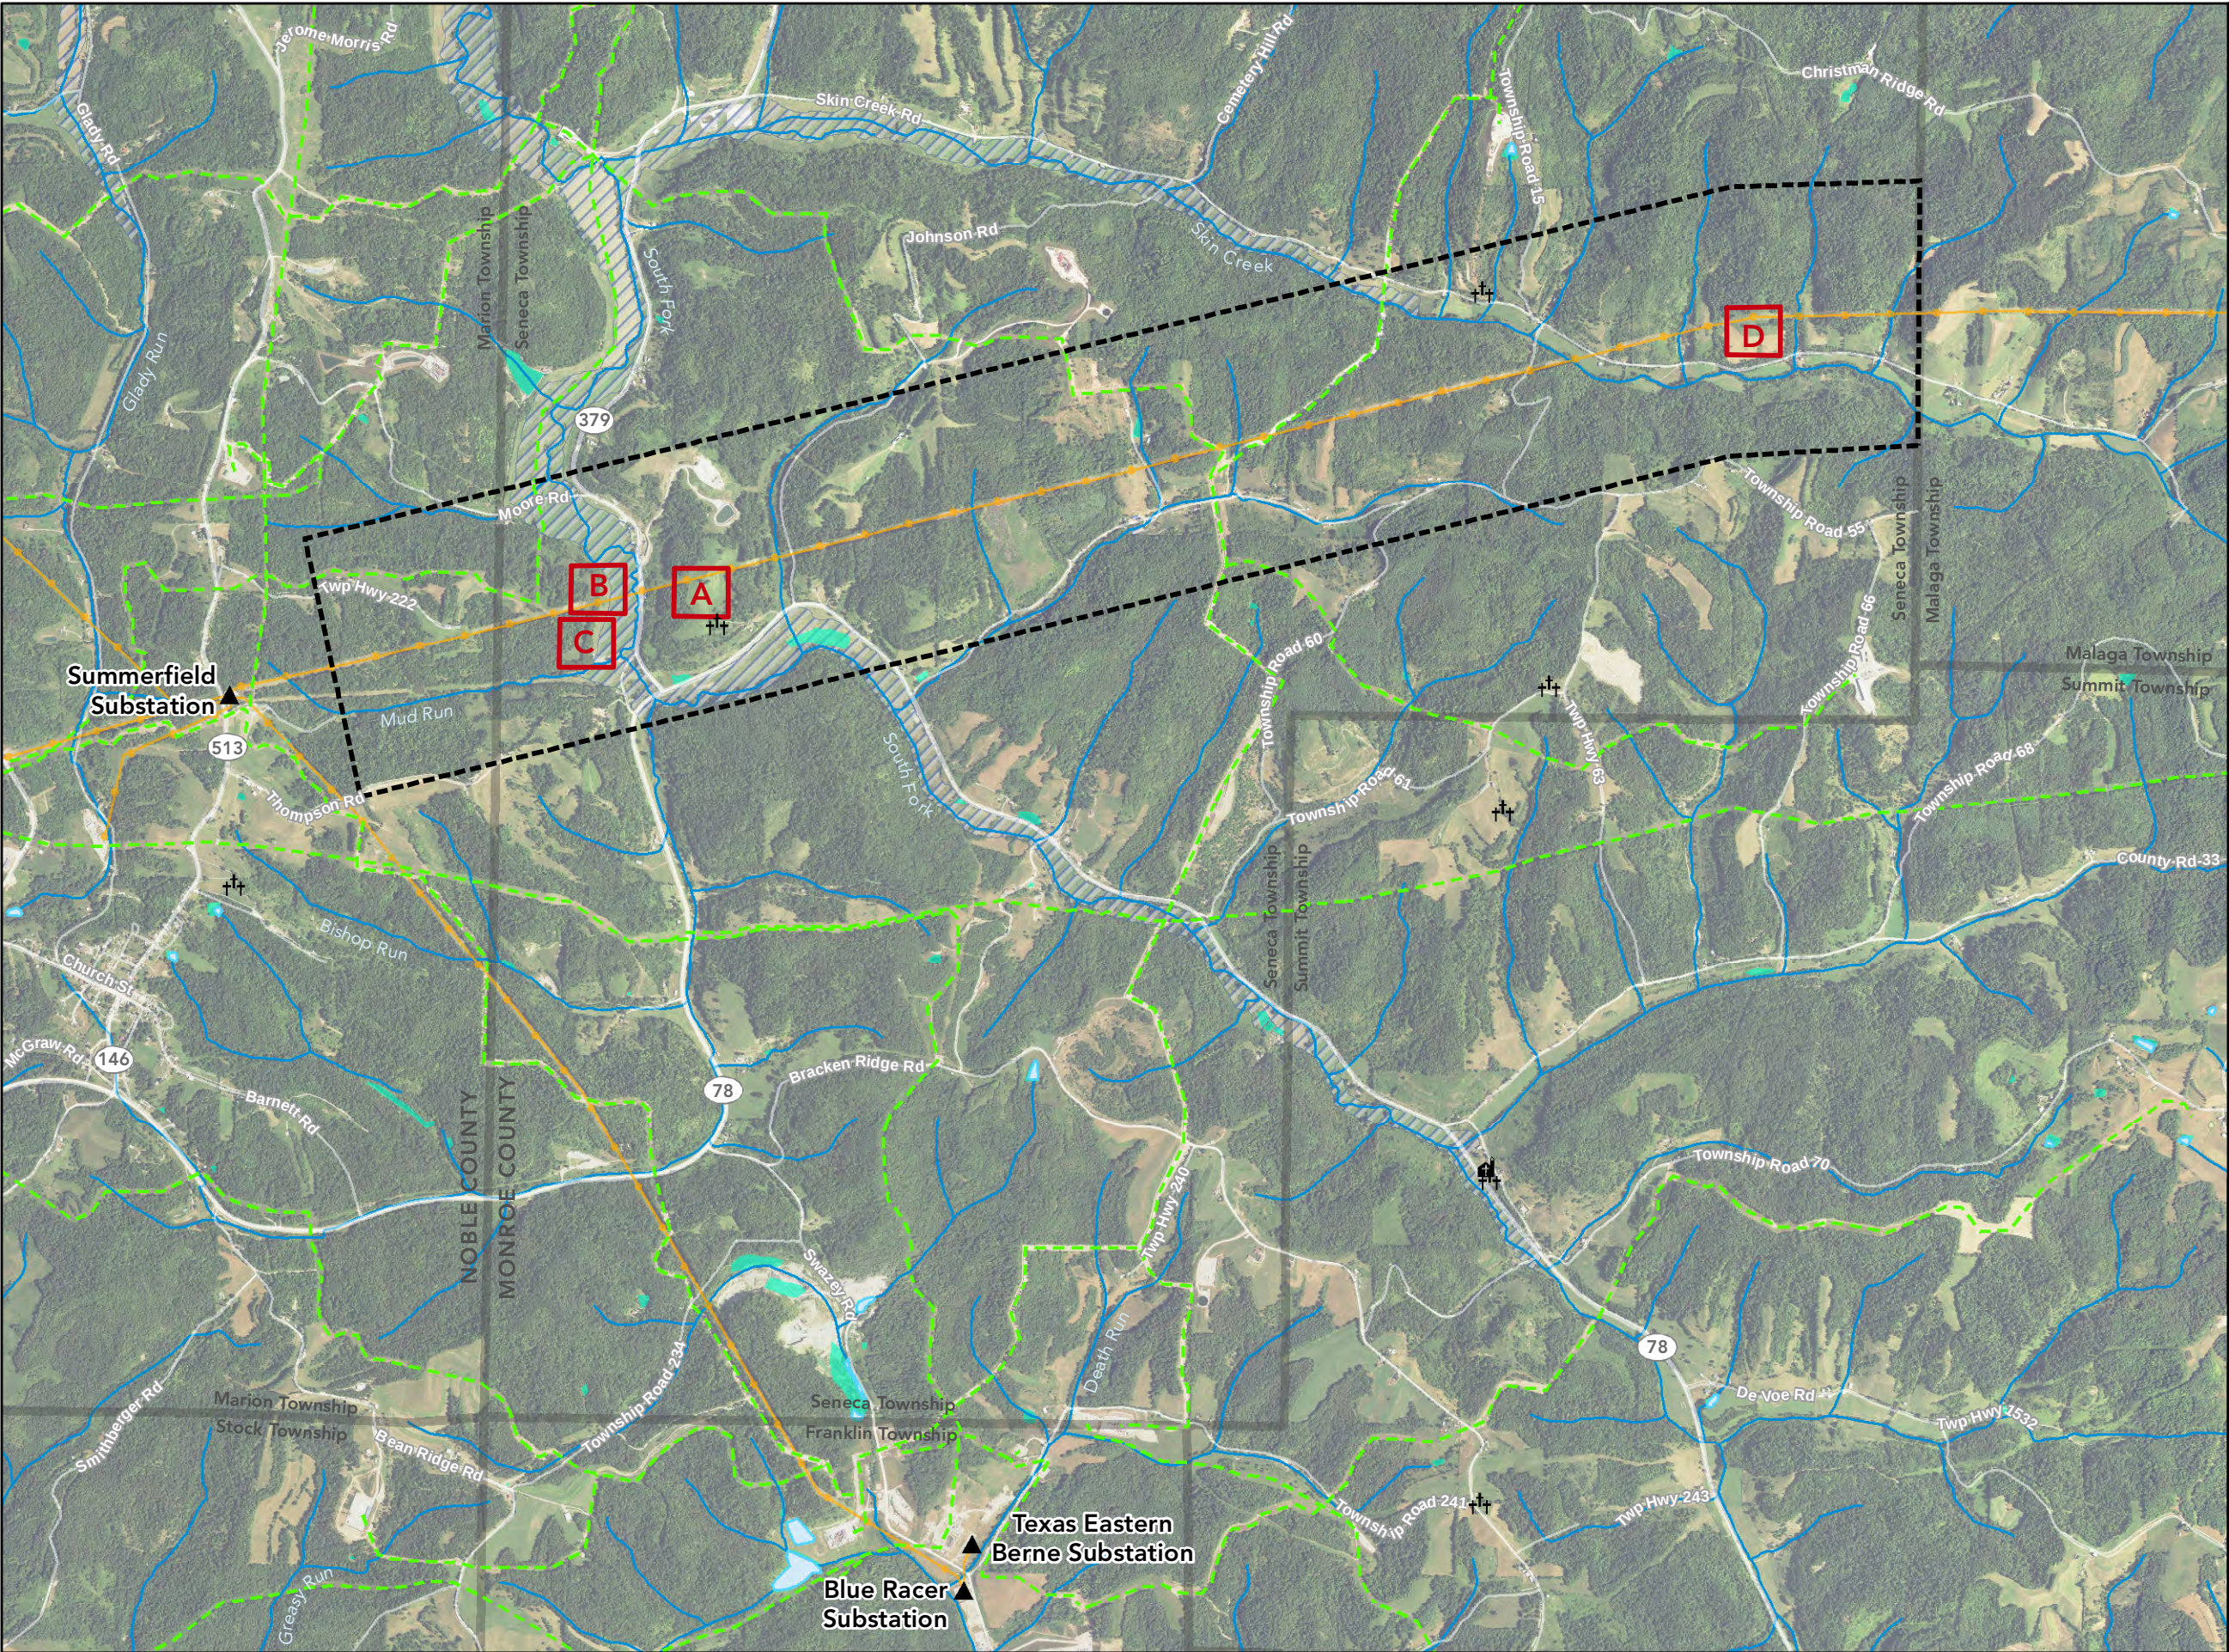

This foregoing document was electronically filed with the Public Utilities

Commission of Ohio Docketing Information System on

11/22/2016 5:03:01 PM

in

Case No(s). 16-1856-EL-BLN

Summary: Letter of Notification -Herlan 138 kV Switching Substation Project Part 2 of 5
electronically filed by Mrs. Erin C Miller on behalf of AEP Ohio Transmission Company