

Christopher R. Schraff  
cschraff@porterwright.com

Porter Wright  
Morris & Arthur LLP  
41 South High Street  
Suites 2800-3200  
Columbus, Ohio 43215-6194

Direct: 614-227-2097  
Fax: 614-227-2100  
Toll free: 800-533-2794

[www.porterwright.com](http://www.porterwright.com)

**porterwright**

CINCINNATI  
CLEVELAND  
COLUMBUS  
DAYTON  
NAPLES  
WASHINGTON, DC

June 27, 2012

Ms. Betty McCauley, Chief  
Docketing Division  
Public Utilities Commission of Ohio  
180 East Broad Street  
Columbus, OH 43215

**RE: Application of Columbia Gas of Ohio, Inc. for a  
Certificate of Environmental Compatibility and  
Public Need for the Construction of the Ackerman  
Road Natural Gas Pipeline Project  
Ohio Power Siting Board Case No. 11-3534-GA-BTX**

Dear Ms. McCauley:

Please accept this correspondence for filing in the public docket in the above-captioned proceeding. This correspondence provides information on certain adjustments to the pipeline location for the Ackerman Road Natural Gas Pipeline Project.

Construction is underway on the Ackerman Road Pipeline Project. In constructing the portion of the gas pipeline in Ackerman Road, it has been determined that it is possible to install that portion of the project outside the pavement portion of the Ackerman Road right-of-way (row) utilizing the unpaved area of the row. By doing so, the disruption to traffic flow along Ackerman Road, and its consequent impact to the traveling public, can be minimized. This will necessitate an additional road crossing of Defiance Dr. which will allow Columbia Gas to eliminate impacts on the City's traffic signals in that area.

The current plan is to install the pipeline crossing of Defiance Dr. one lane at a time in order to maintain traffic flow. This plan is dependent upon the City of Columbus maintenance of traffic (MOT) requirements. However, there is another entrance to the apartment village in the event that the City requires that Columbia Gas close Defiance Dr. during construction.


These adjustments will limit impacts to the City's existing infrastructure, and also reduce impacts to the motoring public on Ackerman Road, since the pipeline will not be placed in the pavement along Ackerman Road. Because of the urban nature of this area, there are no permanent or temporary impacts to any environmental, historic, cultural or recreational resources.

Attached to this correspondence are two engineering drawings showing the realignment as described above. We have received permission from OPSB Staff to treat this change as an engineering adjustment since the realignment involves a slight shift (~25') in the currently certified route.

A copy of this letter, and enclosed drawings, is being hand delivered today to Stephen Reilly, Assistant Attorney General, and Christopher Cunningham, Ohio Power Siting Board Staff.

If you have any questions regarding this letter, please feel free to contact me at your convenience.

Very truly yours,

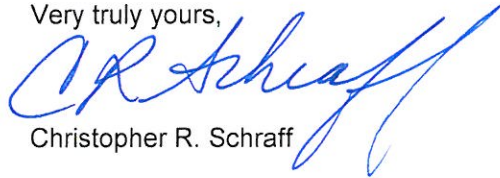


Christopher R. Schraff

CRS:mkd

cc: Stephen Reilly, Esq. (w/encl.)  
Christopher Cunningham, OPSB Staff (w/encl.)  
Gary Estep (w/encl.)  
Brooke Leslie, Esq. (w/encl.)



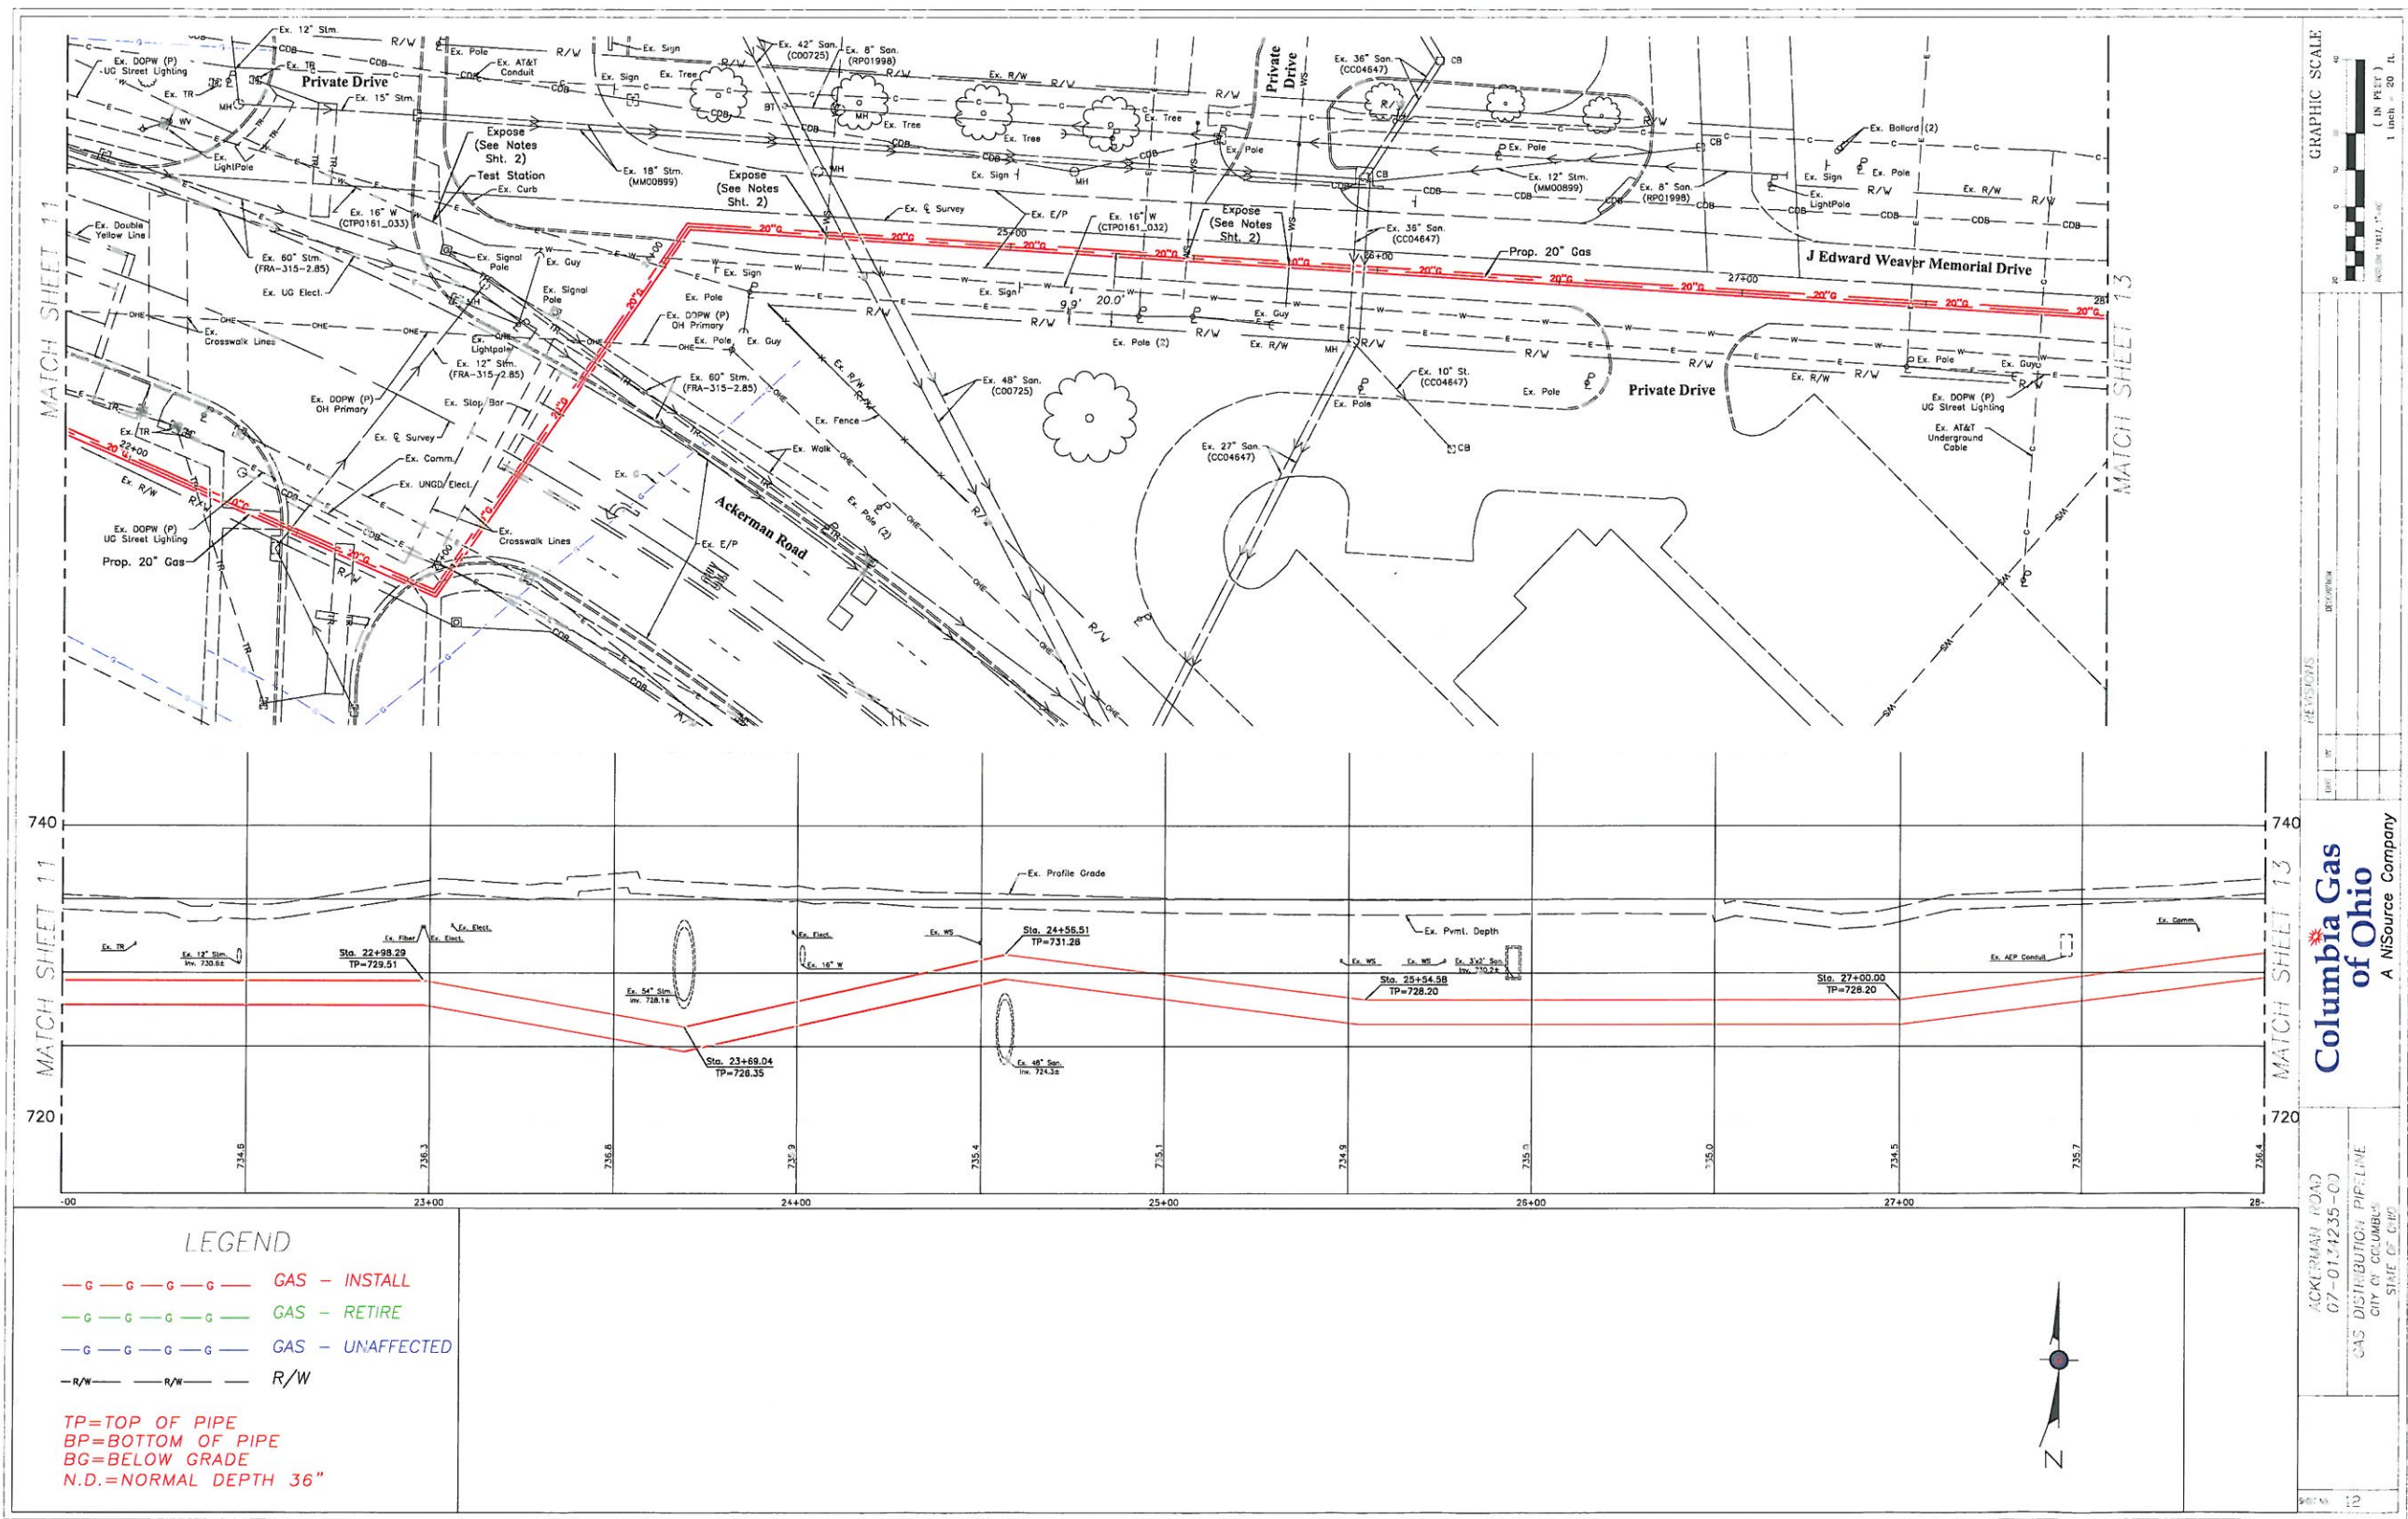

GRAPHIC SCALE  
1 inch = 20 ft.


PREVIOUS SHEETS

ACKERMAN ROAD  
07-014235-03  
GAS DISTRIBUTION PIPELINE  
CITY OF COLUMBUS  
STATE OF OHIO

**Columbia Gas of Ohio**  
A NISOURCE Company

SHEET NO. 12



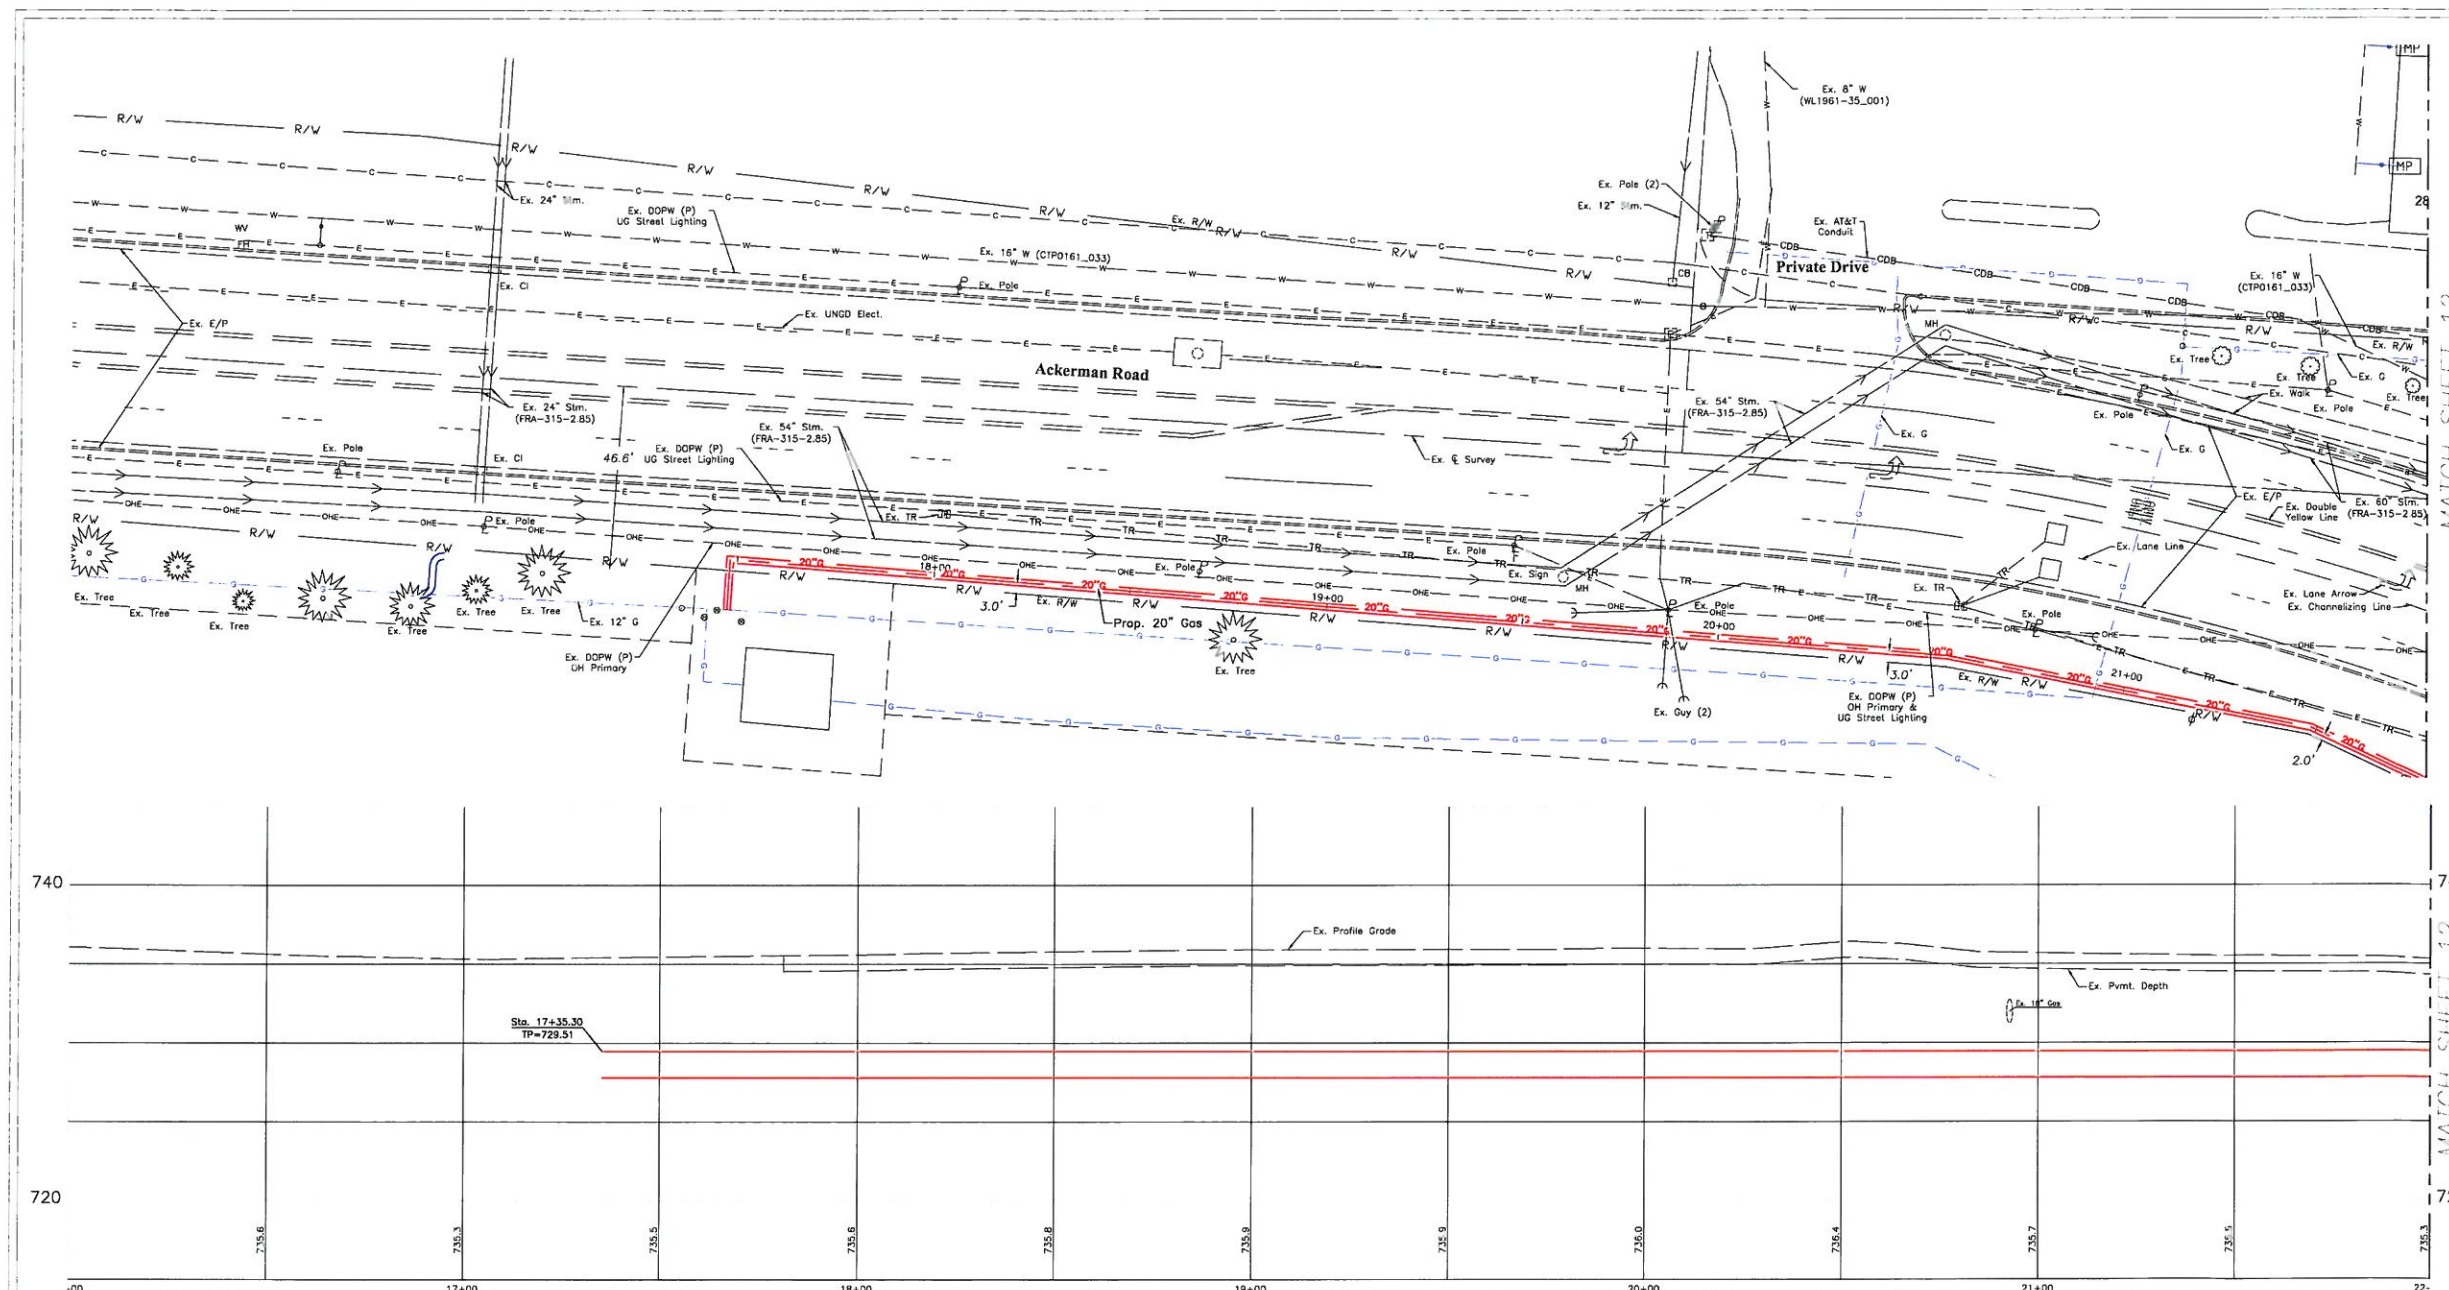

LEGEND

- G — G — G — G — GAS - INSTALL
- G — G — G — G — GAS - RETIRE
- G — G — G — G — GAS - UNAFFECTED
- R/W — R/W — R/W — R/W

TP=TOP OF PIPE  
 BP=BOTTOM OF PIPE  
 BG=BELOW GRADE  
 N.D.=NORMAL DEPTH 36"



MATCH SHEET 12

MATCH SHEET 12

**Columbia Gas of Ohio**  
 A NISOURCE Company

ACKERMAN ROAD  
 07-6134235-00  
 GAS DISTRIBUTION PIPELINE  
 CITY OF COLUMBUS  
 STATE OF OHIO

**This foregoing document was electronically filed with the Public Utilities**

**Commission of Ohio Docketing Information System on**

**6/27/2012 2:35:15 PM**

**in**

**Case No(s). 11-3534-GA-BTX**

Summary: Correspondence filed by Columbia Gas of Ohio, Inc. regarding certain adjustments to the pipeline location for the Ackerman Road Natural Gas Pipeline Project electronically filed by Ms. Christen M Moore on behalf of Mr. Christopher R. Schraff and Columbia Gas of Ohio, Inc.