


Question 1: In section N of the application, you provided information on 7 meters. Please distinguish (using a diagram or additional photographs) which modules belong to each meter. Also, please provide the total number of modules that belong to each meter (this should include all 2,937 modules).

Answer 1: See attached. Total number of full panels is 2,674. The 2,937 figure that we originally included must have referenced total number of full and half panels. The Unisolar thin film panels come in half size as well as full. I attached riser from Dovetail counts two halves as one full.

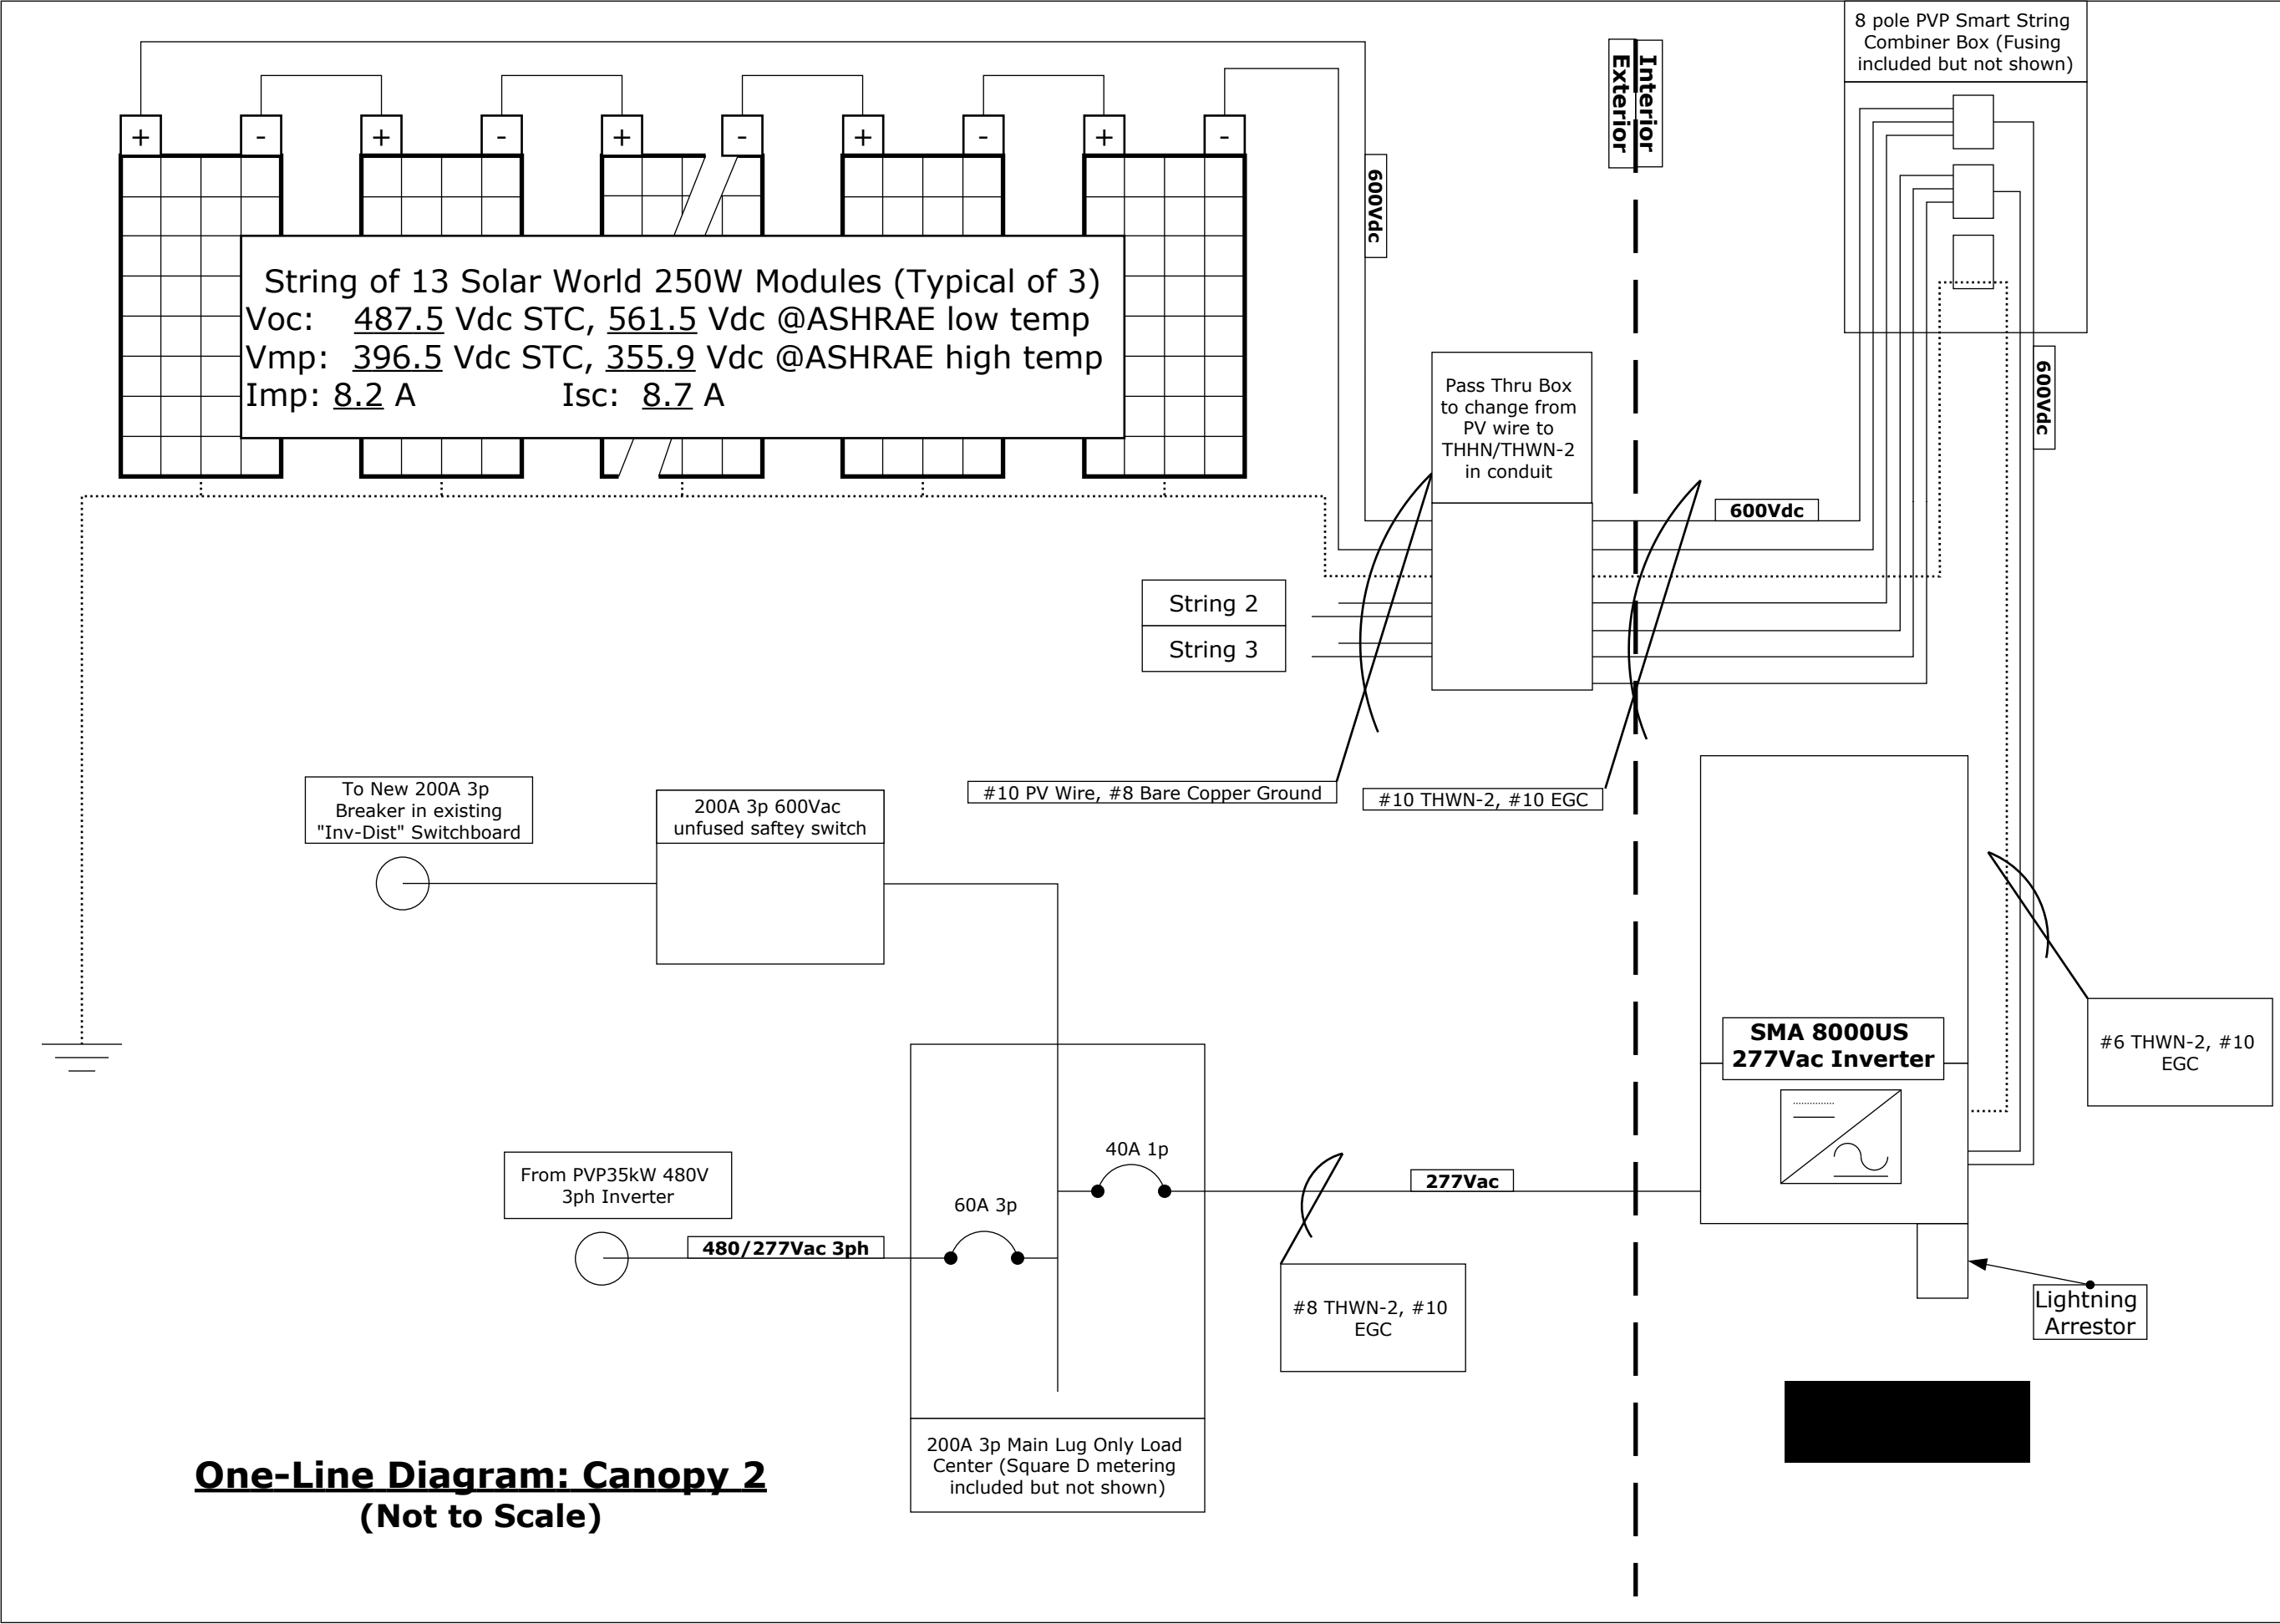

One-Line Diagram: Canopy 2
(Not to Scale)



16675 Canaanville Hills Road
Athens, OH 45701
Phone: 740-592-1800
Fax: 740-592-4095

Title: Turkeyfoot MS 48kW Solar Canopy System 3230 Turkeyfoot Road Edgewood, KY 41017			
No.	Revision Description	Date	
1			
Designer: D. Young			
Date: 1-25-2012			
PV-5			

This foregoing document was electronically filed with the Public Utilities

Commission of Ohio Docketing Information System on

7/8/2014 4:20:08 PM

in

Case No(s). 14-0772-EL-REN

Summary: Answer Answer to Question 1 electronically filed by Mrs. Chris Baker on behalf of Baker, Chris and Kenton County School District