



Link expansion

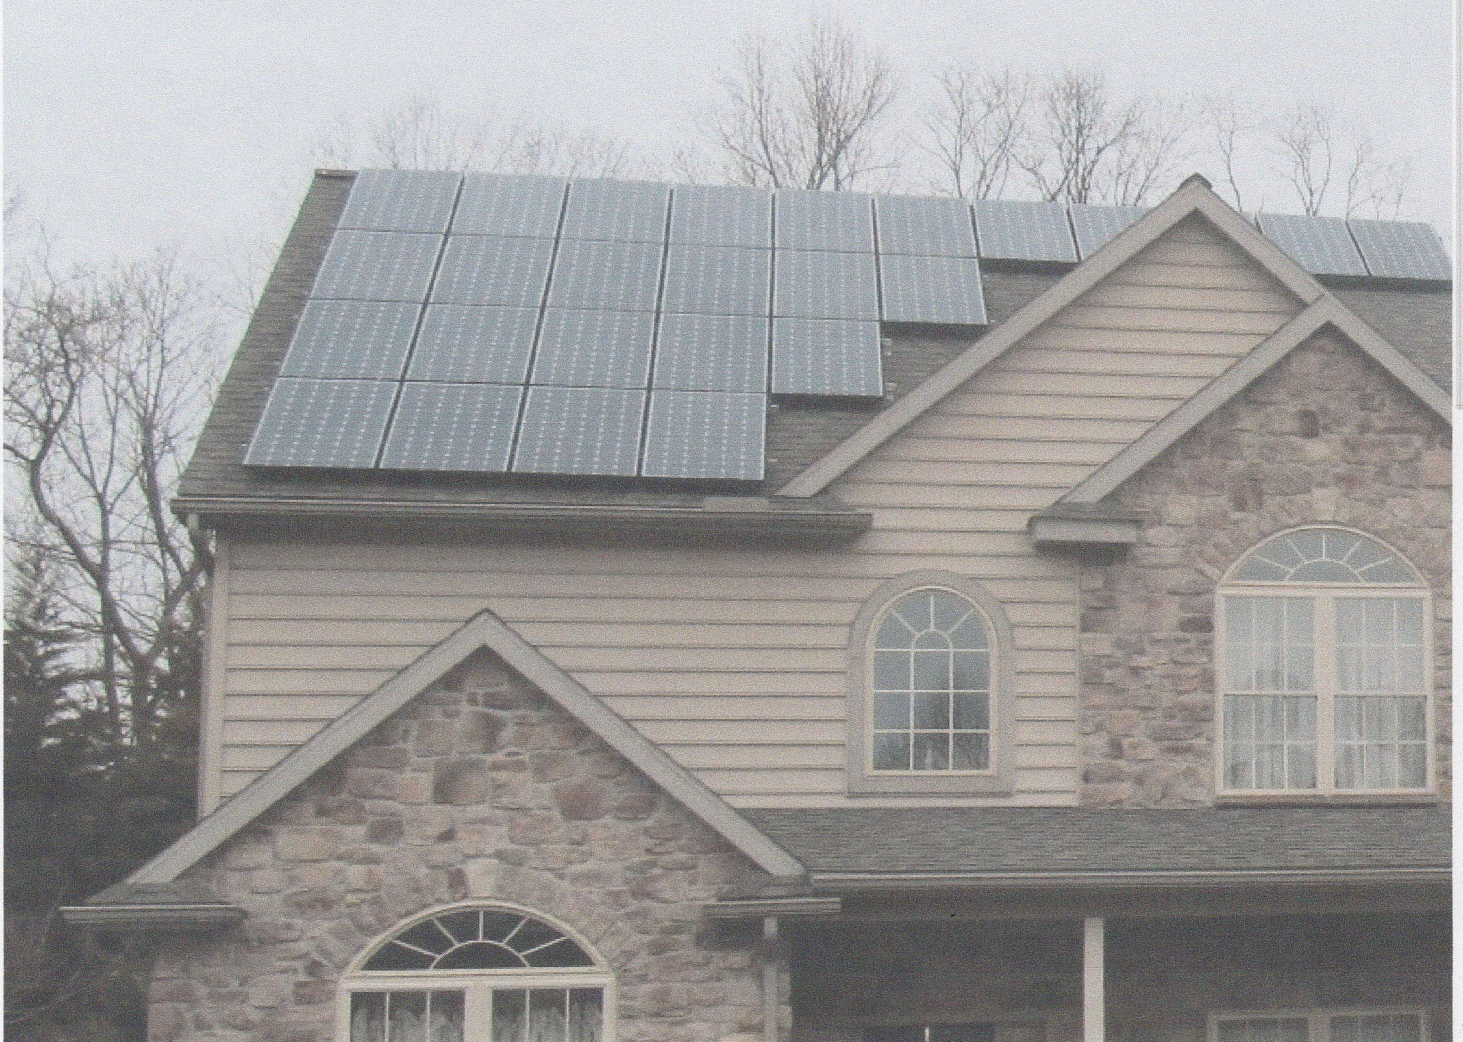

expansion from 124-24 panels

Link Expansion

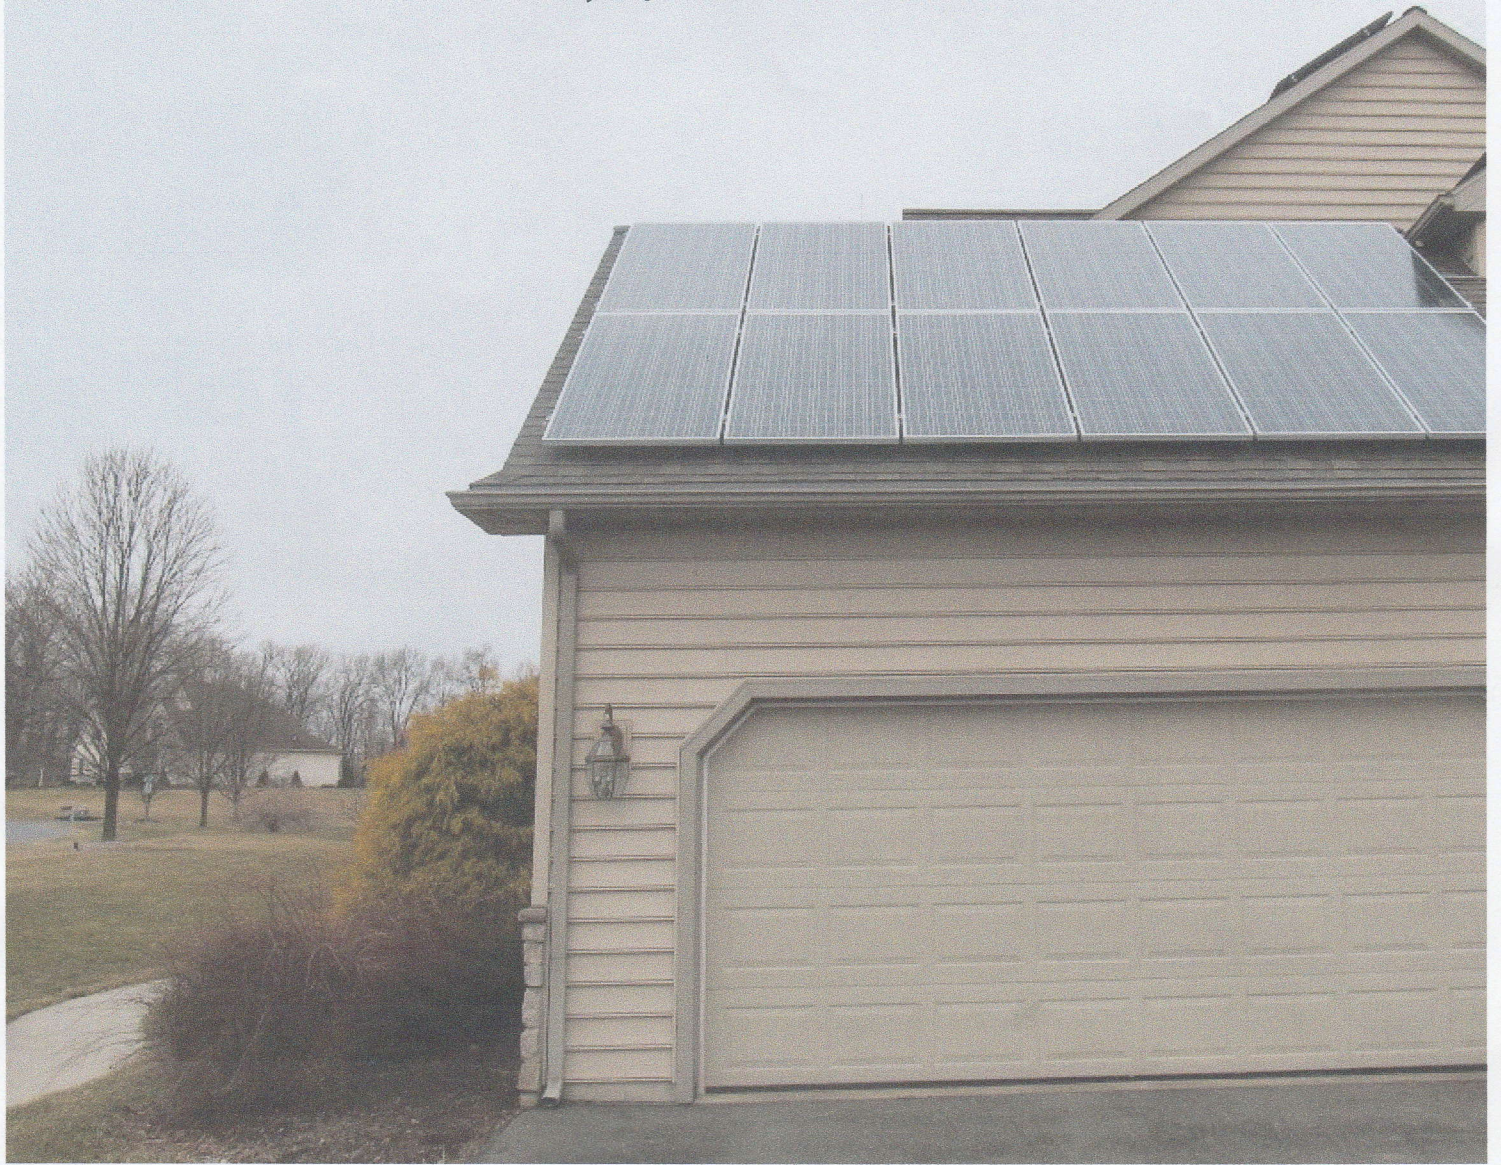

Link - expansion ~~XXXXXXXXXXXXXXXXXXXX~~
~~XXXXXXXXXXXX~~

This foregoing document was electronically filed with the Public Utilities

Commission of Ohio Docketing Information System on

3/19/2015 9:57:54 AM

in

Case No(s). 14-0296-EL-REN

Summary: Letter of Notification Solar facility expansion - original 24 - plus 2 new panels - plus additional 12 panel expansion electronically filed by Mr. Gary Lakritz on behalf of Charles Link