



COLUMBUS | CLEVELAND
CINCINNATI | DAYTON
MARIETTA

BRICKER & ECKLER LLP
100 South Third Street
Columbus, OH 43215-4291
MAIN: 614.227.2300
FAX: 614.227.2390

www.bricker.com
info@bricker.com

Sally W. Bloomfield
614.227.2368
sbloomfield@bricker.com

May 24, 2017

Via Electronic Filing

Ms. Barcy McNeal
Administration/Docketing
Ohio Power Siting Board
180 East Broad Street, 11th Floor
Columbus, Ohio 43215-3793

**Re: Dominion East Ohio PIR 2352 Pipeline Replacement Project
Replacement Project, Case No. 17-467-GA-BNR**

Dear Ms. McNeal:

On March 15, 2017, the Ohio Power Siting Board ("OPSB") Staff issued a Report of Investigation approving the Construction Notice subject to a number of conditions. Within this set of conditions, **Condition No. 3** requires Dominion East Ohio ("DEO") to coordinate all traffic-related issues with the appropriate entities to ensure that the flow of traffic will be maintained along public roadways and private drives during construction, or that appropriate plans will be followed for temporary traffic diversions.

In compliance with Staff Report **Condition No. 3** attached is a copy of the DEO's traffic control plan. The company confirms that it will comply with the traffic control plan.



If you have any questions please call at the number listed above.

Sincerely,

Sally W. Bloomfield

Attachment

Cc: Ashton Holderbaum (w/Attachment)

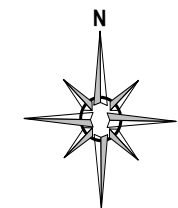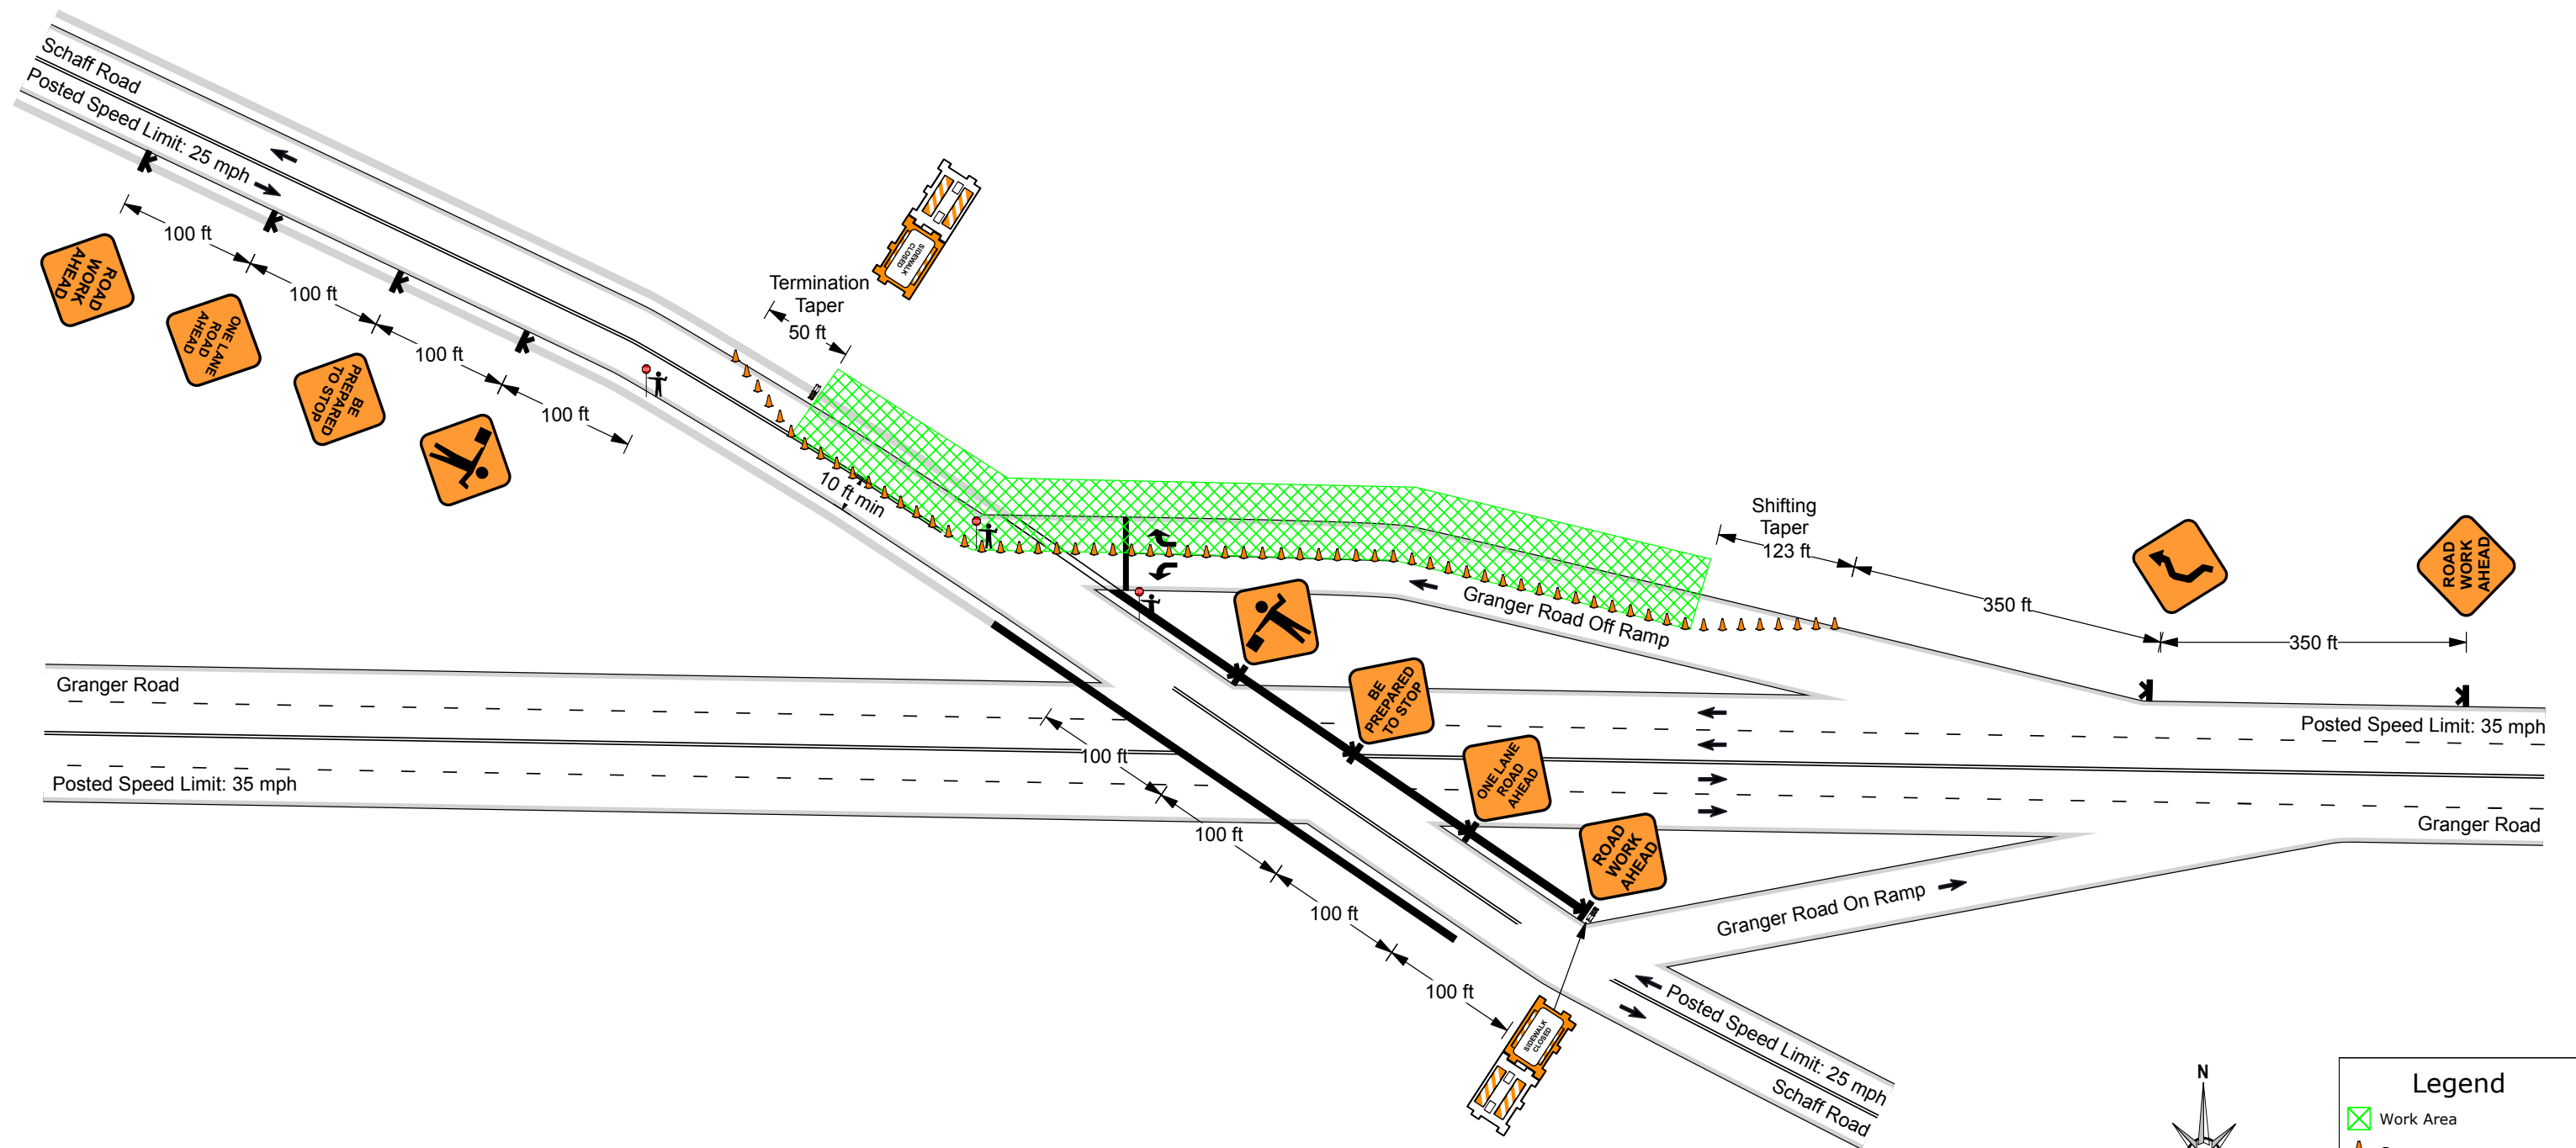

Legend	
	Work Area
	Cone
	Portable Sign Stand
	ADA Pedestrian Barricade

Date: 7/29/2016 **Author:** B. Neff **Project:** DEO - PIR 2352 Schaff & Granger - Brooklyn Heights, OH
Customer: Dominion **PR:** 400111885 **Reviewer:** A. Cordill
Revision 1: 8-4-2016

Comments:
 Type of Road: Urban
 Traffic Volume: Light to Moderate



All signs & devices shall be placed in accordance with the latest provisions of Ohio Manual for Uniform Traffic Control Devices (OMUTCD) with respect to any applicable provisions from the City of Brooklyn Heights.

Access to residential and commercial driveways to be maintained at all times.
 Flaggers shall be trained in safe temporary traffic control practices.
 Flaggers shall remain in constant communications, via two-way radio, at all times.
 Parking ban shall be coordinated with the Brooklyn Heights Police Department.



PLANS ARE NOT TO SCALE

Sheet 1 of 3

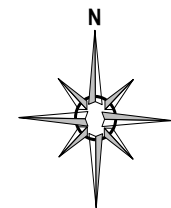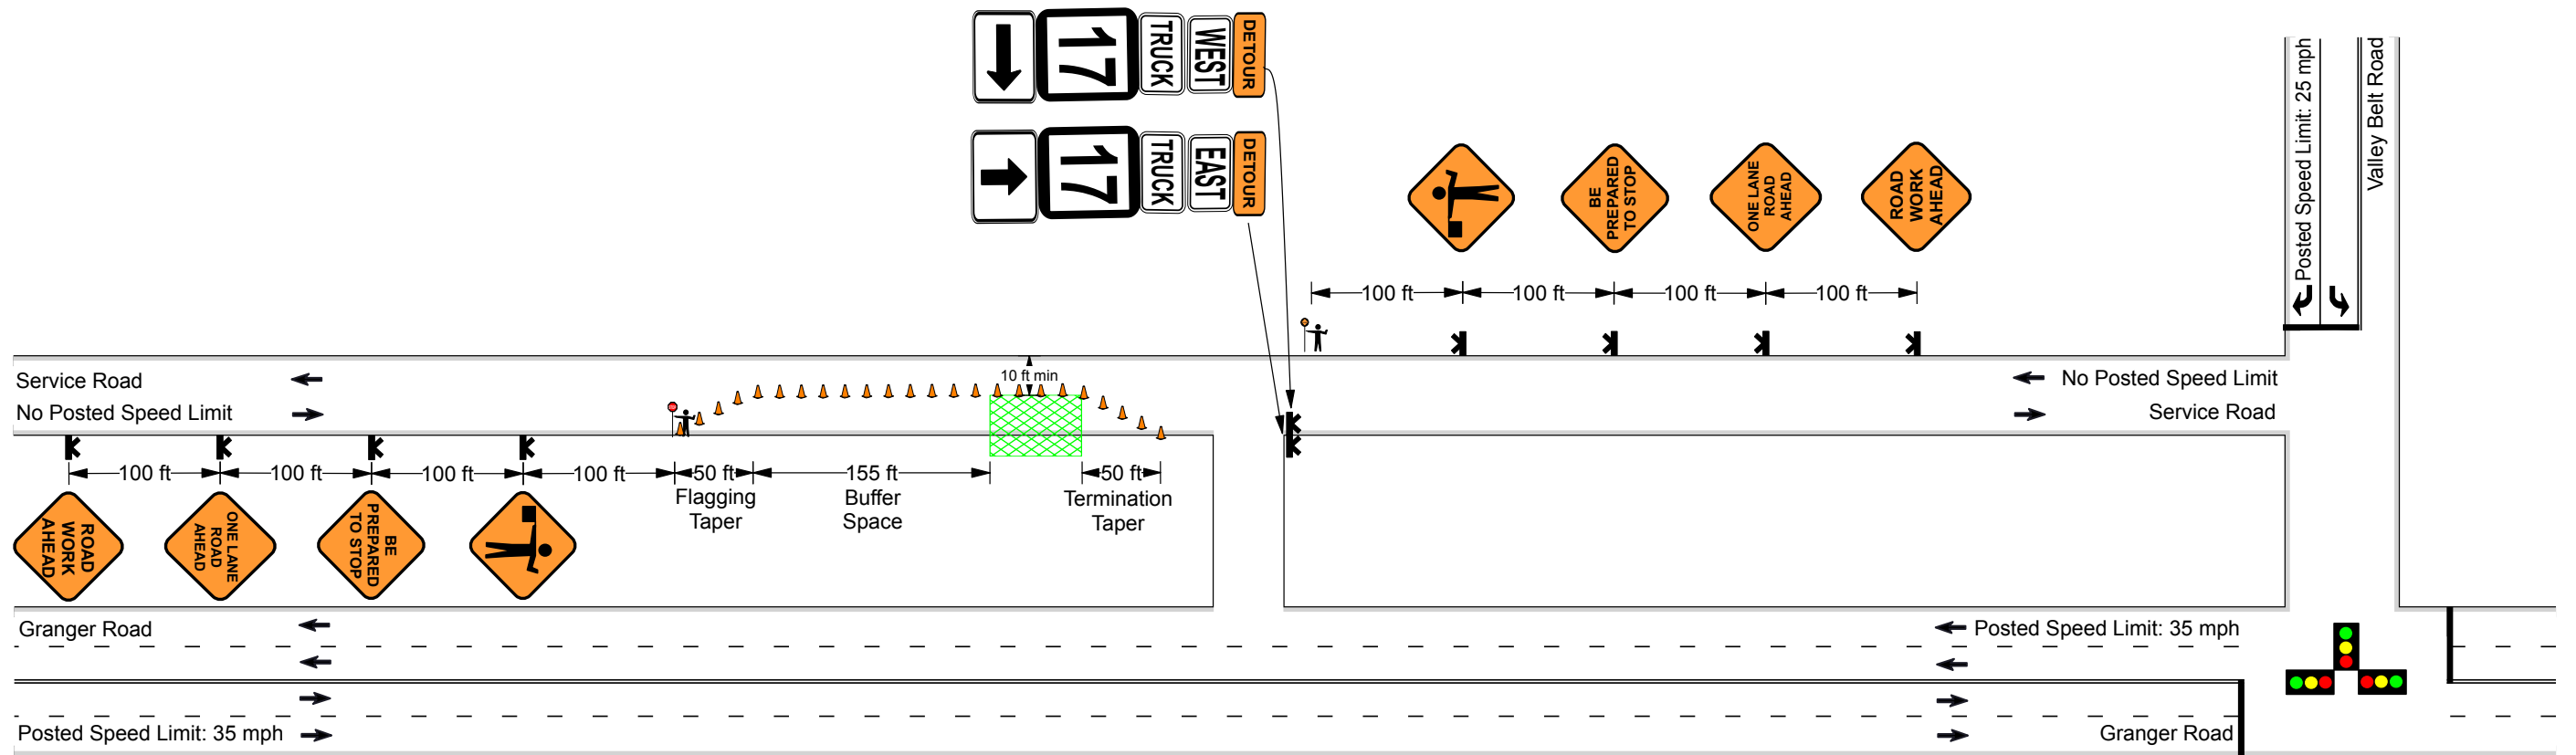

Legend	
	Work Area
	Cone
	Portable Sign Stand



Date: 7/29/2016 **Author:** B. Neff **Project:** DEO - PIR 2352 Schaff & Granger - Brooklyn Heights, OH
Customer: Dominion **P#:** 400111885 **Reviewer:** A. Cordill
Revision 1: 8-4-2016



Comments:
 Type of Road: Urban
 Traffic Volume: Light to Moderate

All signs & devices shall be placed in accordance with the latest provisions of Ohio Manual for Uniform Traffic Control Devices (OMUTCD) with respect to any applicable provisions from the City of Brooklyn Heights.

Access to residential and commercial driveways to be maintained at all times.
 Flaggers shall be trained in safe temporary traffic control practices.
 Flaggers shall remain in constant communications, via two-way radio, at all times.
 Parking ban shall be coordinated with the Brooklyn Heights Police Department.


PLANS ARE NOT TO SCALE

Sheet 2 of 3

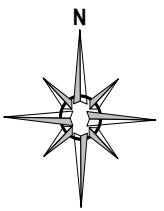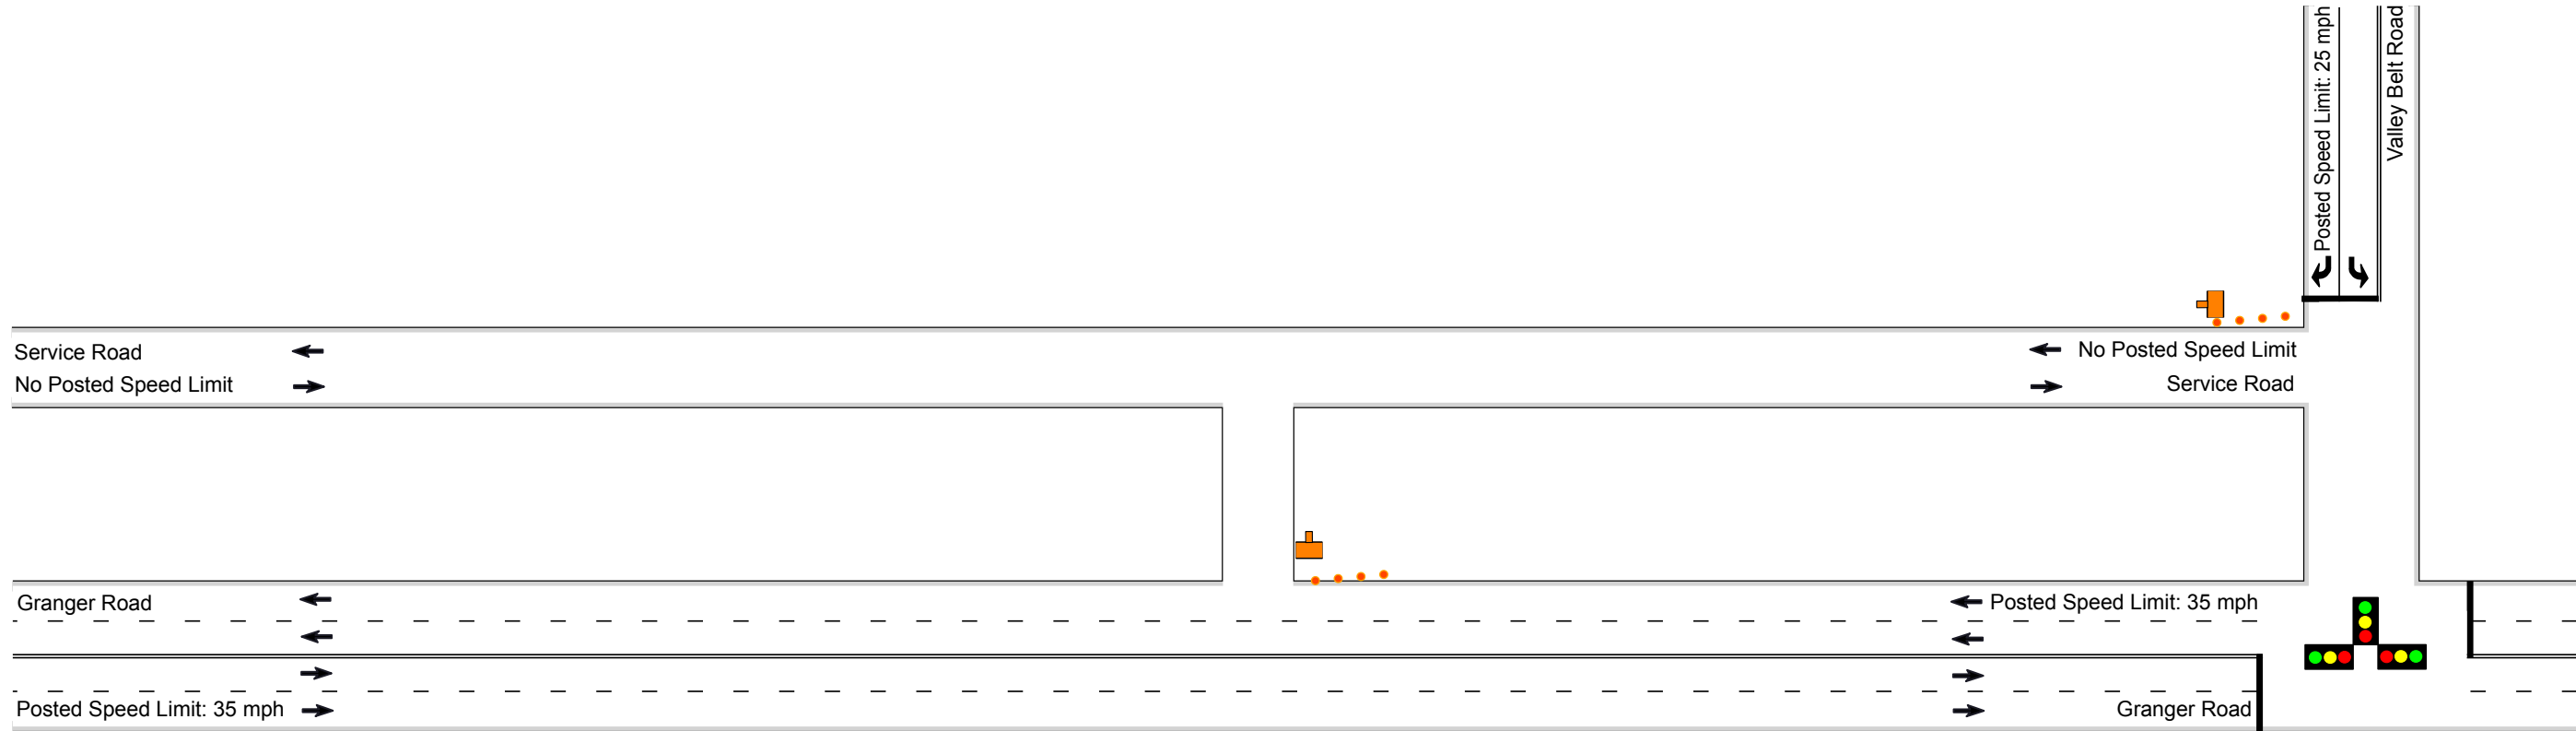

Legend


- PCMS
- Drum



PCMS

Pre-Construction Message*

Panel 1	Panel 2
ROAD	EXPECT
WORK	
MM/DD	DELAYS



AREA WIDE PROTECTIVE

Date: 7/29/2016 **Author:** B. Neff **Project:** DEO - PIR 2352 Schaff & Granger - Brooklyn Heights, OH
Customer: Dominion **P#:** 400111885 **Reviewer:** A. Cordill
Revision 1: 8-4-2016

Comments:
Type of Road: Urban
Traffic Volume: Light to Moderate

All signs & devices shall be placed in accordance with the latest provisions of Ohio Manual for Uniform Traffic Control Devices (OMUTCD) with respect to any applicable provisions from the City of Brooklyn Heights.

Access to residential and commercial driveways to be maintained at all times.
Flaggers shall be trained in safe temporary traffic control practices.
Flaggers shall remain in constant communications, via two-way radio, at all times.
Parking ban shall be coordinated with the Brooklyn Heights Police Department.

PLANS ARE NOT TO SCALE

Sheet 3 of 3

This foregoing document was electronically filed with the Public Utilities

Commission of Ohio Docketing Information System on

5/24/2017 11:53:14 AM

in

Case No(s). 17-0467-GA-BNR

Summary: Correspondence of Dominion East Ohio for PIR 2352 in Compliance with Condition No. 3 - Transportation Control Plan electronically filed by Teresa Orahod on behalf of Sally W. Bloomfield