



**Construction Notice for PIR # 792 Richmond
Road, City of Beachwood, Cuyahoga County,
Ohio; 30-inch High Pressure
Distribution Line Replacement
City of Beachwood, Cuyahoga County, Ohio**

**CONSTRUCTION PLAN,
PERMITS, TRAFFIC CONTROL, TREE CLEARING
CONDITIONS 3, 1, 2 and 4**

**Ohio Power Siting Board
Case No. 17-2375-GA-BNR**

CASE NO. 17-2375-GA-BNR
PIR# 792 RICHMOND ROAD,
CITY OF BEACHWOOD, CUYAHOGA COUNTY, OHIO
30-INCH HIGH PRESSURE DISTRIBUTION LINE REPLACEMENT PROJECT
SECOND SUPPLEMENT


The following information is being provided in compliance with Condition No. 3 of the December 13, 2017 Ohio Power Siting Board (“OPSB”) Staff Report of Investigation, and as agreed to by Dominion Energy Ohio’s (“DEO”) Supplement to Construction Notice filed December 14, 2017.

Condition No. 3 states:

Prior to construction, the Applicant shall submit to Staff, for review and confirmation that it complies with this condition, a project construction plan which includes the specific locations of its laydown areas. If the specific locations chosen appear to have additional adverse impacts, the Applicant shall either propose different specific locations without such impacts, or refile its application.

DEO has now selected its construction contractor, Don Wartko Construction (“Wartko”). The laydown area is located at 26001 Shaker Boulevard in Beachwood and is accessed from Shaker Boulevard. This is the City of Beachwood’s service yard, which is used for the city’s storage of materials. The site is paved as well as gravel throughout. Wartko also intends to use the existing road right-of-way along the project area to facilitate daily material storage.

CASE NO. 17-2375-GA-BNR
PIR# 792 RICHMOND ROAD,
CITY OF BEACHWOOD, CUYAHOGA COUNTY, OHIO
30-INCH HIGH PRESSURE DISTRIBUTION LINE REPLACEMENT PROJECT
SECOND SUPPLEMENT

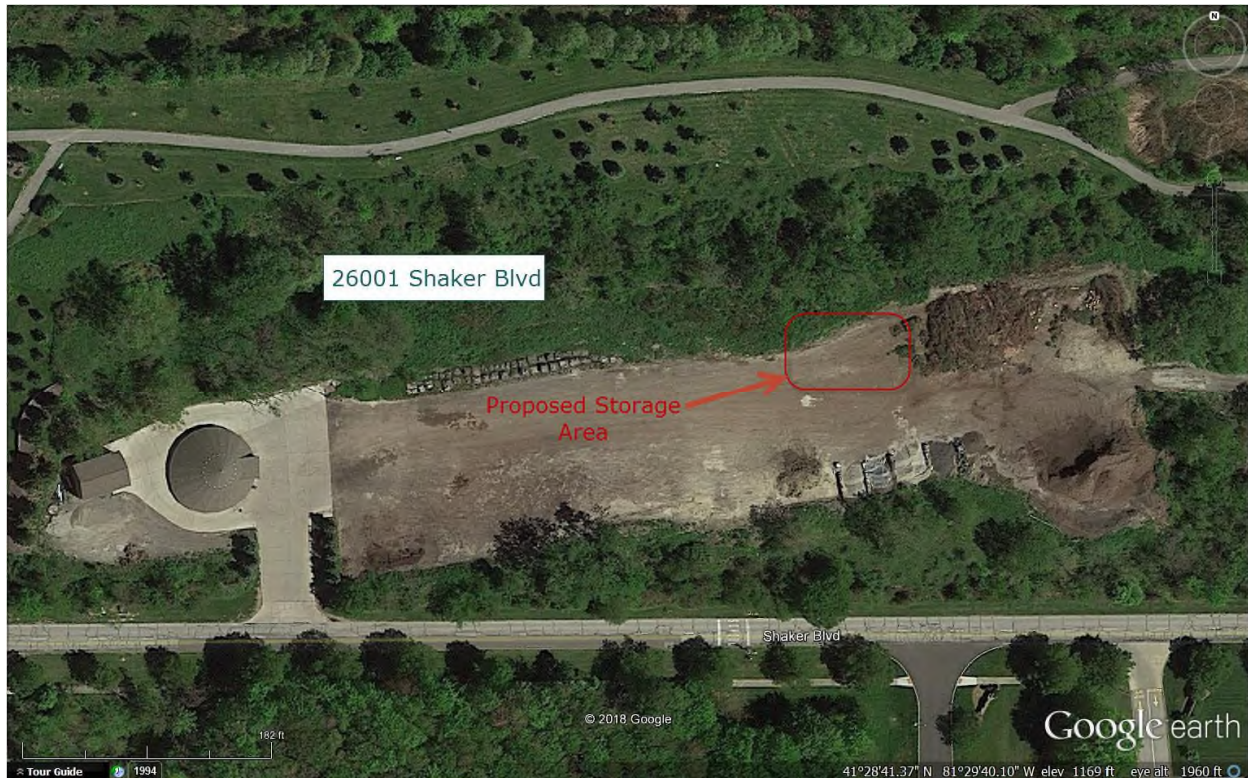

CASE NO. 17-2375-GA-BNR
PIR# 792 RICHMOND ROAD,
CITY OF BEACHWOOD, CUYAHOGA COUNTY, OHIO
30-INCH HIGH PRESSURE DISTRIBUTION LINE REPLACEMENT PROJECT
SECOND SUPPLEMENT



The area chosen for the laydown area did not exhibit any potential environmental concerns.

This submission also pertains to the items requested in Conditions 1, 2, and 4. Condition No. 1 states:

Prior to the commencement of construction activities in areas that require permits or authorizations by federal or state laws and regulations, the Applicant shall obtain and comply with such permits or authorizations. The Applicant shall provide copies of permits and authorizations, including all supporting documentation, to Staff within seven days of issuance or receipt by the Applicant.

Attached is a copy of the letter dated December 22, 2017 from the City of Beachwood approving DEO's Stormwater Pollution Prevention Plan (Attachment 1).

**CASE NO. 17-2375-GA-BNR
PIR# 792 RICHMOND ROAD,
CITY OF BEACHWOOD, CUYAHOGA COUNTY, OHIO
30-INCH HIGH PRESSURE DISTRIBUTION LINE REPLACEMENT PROJECT
SECOND SUPPLEMENT**

Condition No. 2 states:

The Applicant shall coordinate all traffic-related issues with the appropriate entities (including the Ohio Department of Transportation, local authorities, and public and emergency services) to ensure that the flow of traffic will be maintained along public roadways and private drives during construction, or that appropriate plans will be followed for temporary traffic diversions.

The PIR 792 Traffic Control Plan is attached as Attachment 2.

Condition No. 4 states:

The Applicant shall adhere to seasonal cutting dates of October 1 through March 31 for removal of any trees greater than three inches in diameter, unless coordination with the Ohio Department of Natural Resources and the U.S. Fish and Wildlife Service allows a different course of action.

No tree clearing is expected in the jurisdictional area of the project. However, if clearing becomes necessary, it will be completed prior to March 31, 2018.

A pre-construction meeting was held on February 2, 2018 with the City of Beachwood, Wartko, the traffic control contractor, and DEO's environmental inspector.

By this submission, DEO is in compliance with Staff Report Condition Nos. 1, 2, 3 and 4.

**CASE NO. 17-2375-GA-BNR
PIR# 792 RICHMOND ROAD,
CITY OF BEACHWOOD, CUYAHOGA COUNTY, OHIO
30-INCH HIGH PRESSURE DISTRIBUTION LINE REPLACEMENT PROJECT
SECOND SUPPLEMENT**

ATTACHMENT 1

SWPP APPROVAL

CITY OF *Beachwood*

23355 MERCANTILE ROAD • BEACHWOOD • OHIO 44122

MAYOR
MERLE S. GORDEN

December 22, 2017

Greg Eastridge
Environmental Specialist
Dominion East Ohio
320 Springside Drive, Suite 320
Akron, Ohio 44333

Dear Mr. Eastridge:

I have reviewed and approve of the Stormwater Pollution Prevention Plan (SWPPP) as designed by the Davey Resource Group for Dominion Project PIR-792 Richmond Road.

Sincerely,




Christopher Vild
Environmental Manager


PUBLIC SERVICE DEPARTMENT
DALE H. PEKAREK, SERVICE DIRECTOR
PHONE (216) 292-1922 • FAX (216) 595-3713

**CASE NO. 17-2375-GA-BNR
PIR# 792 RICHMOND ROAD,
CITY OF BEACHWOOD, CUYAHOGA COUNTY, OHIO
30-INCH HIGH PRESSURE DISTRIBUTION LINE REPLACEMENT PROJECT
SECOND SUPPLEMENT**

**ATTACHMENT 2
TRAFFIC CONTROL PLAN**

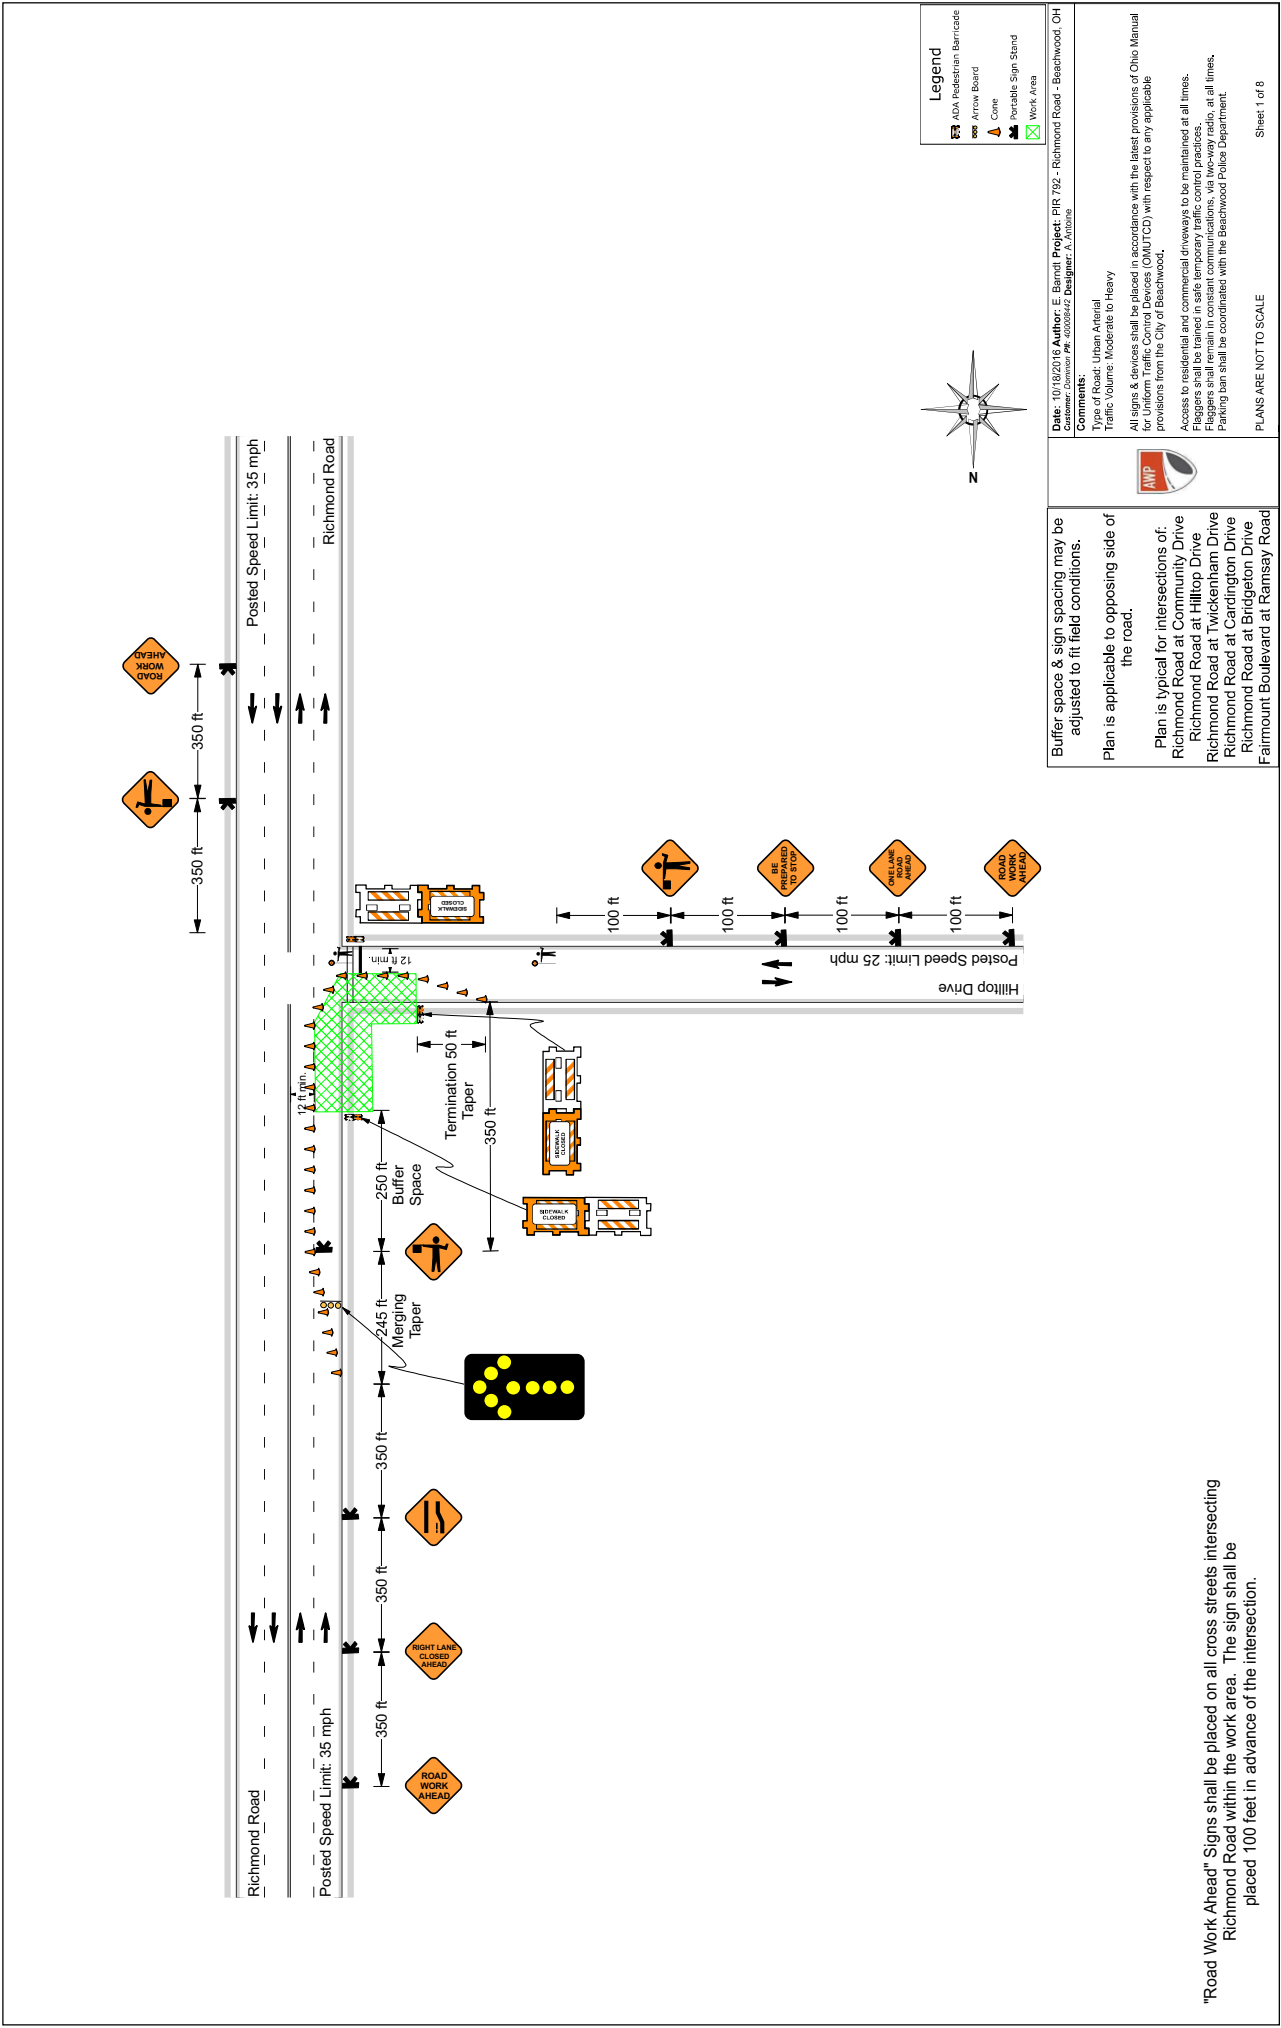

"Road Work Ahead" Signs shall be placed on all cross streets intersecting Richmond Road within the work area. The sign shall be placed 100 feet in advance of the intersection.

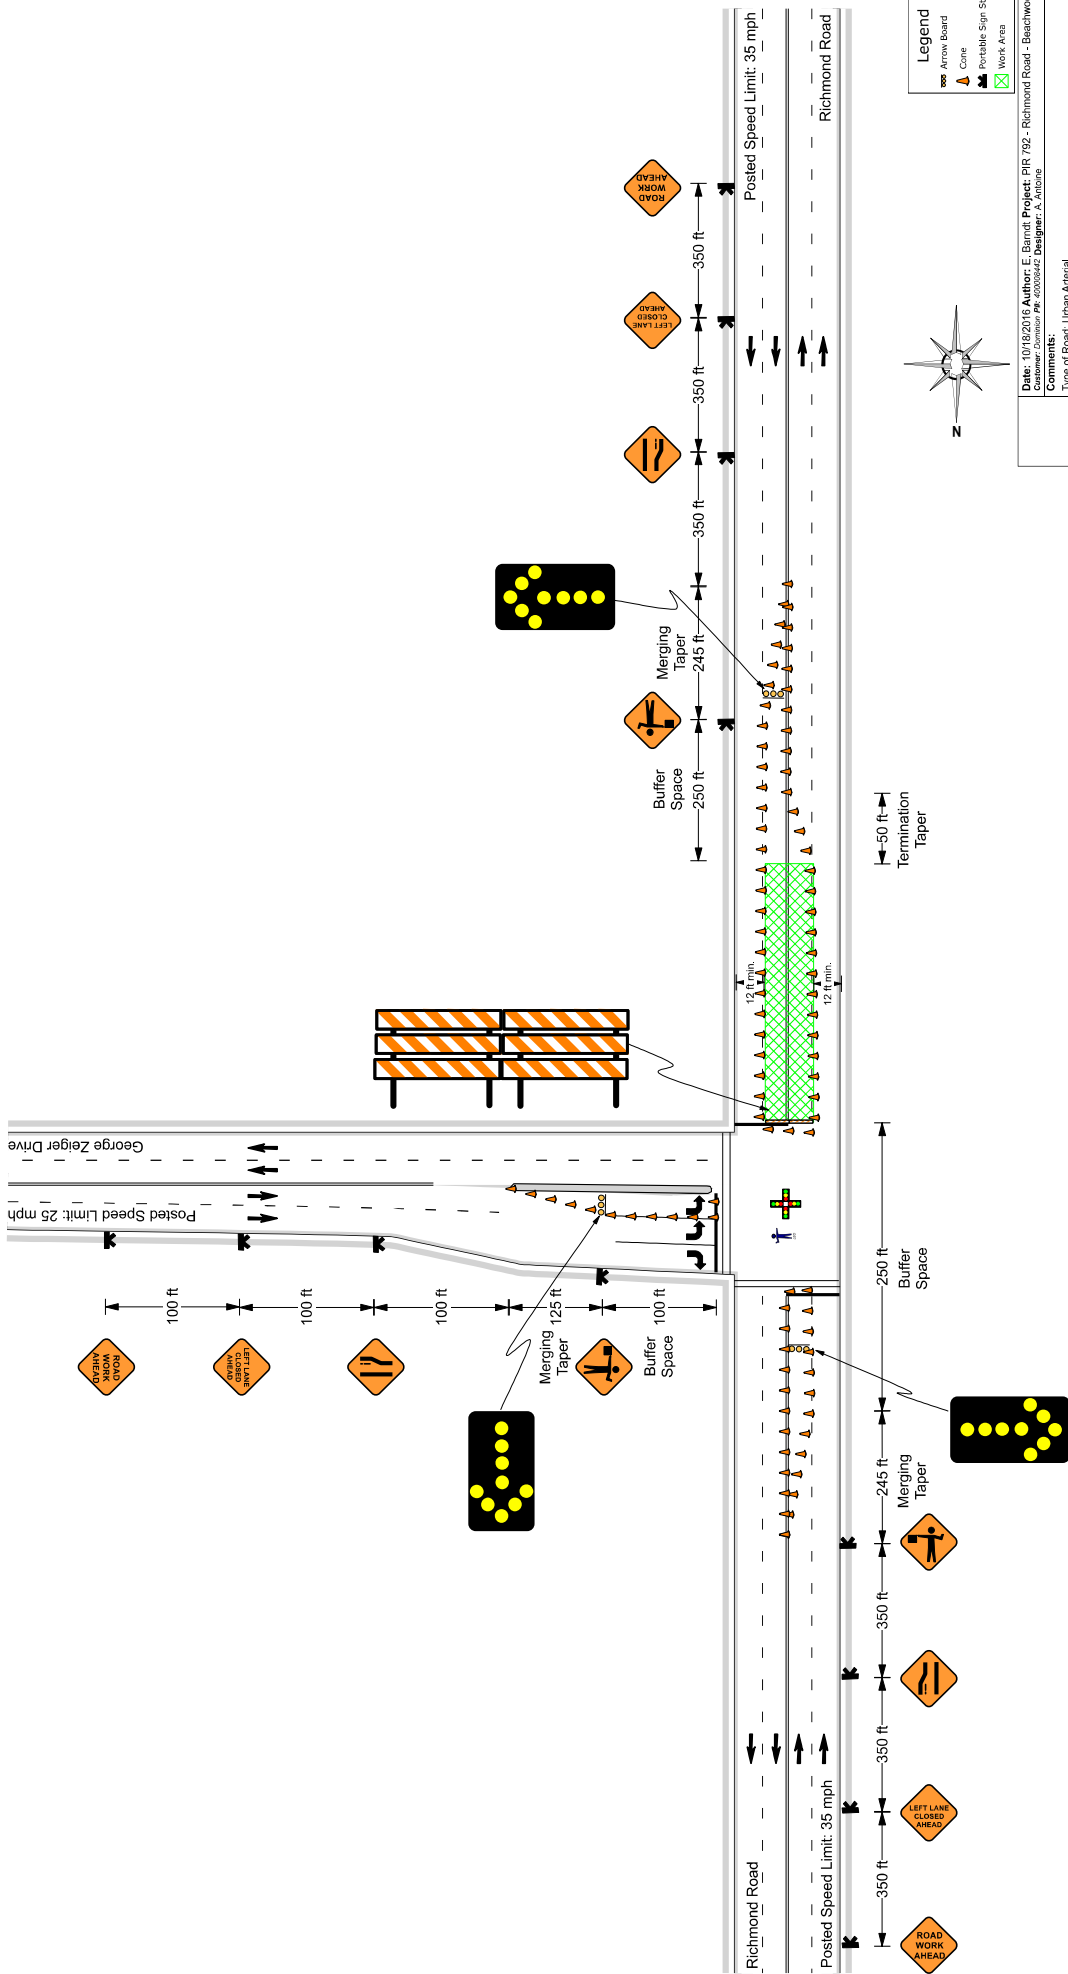

Buffer space & sign spacing may be adjusted to fit field conditions.

"Road Work Ahead" Signs shall be placed on all cross streets intersecting Richmond Road or George Zeiger Drive within the work area. The sign shall be placed 100 feet in advance of the intersection.

Date: 10/18/2016 **Author:** E. Barndt **Project:** PIR 792 - Richmond Road - Beachwood, OH
Customer: Dominion **PI#:** 400008442 **Designer:** A. Antoline

Customer: LUMINA



Comments:

Type of Road: Urban Arterial
Traffic Volume: Moderate to Heavy

All signs & devices shall be placed in accordance with the latest provisions of Ohio Manual for Uniform Traffic Control Devices (OMUTCD) with respect to any applicable provisions from the City of Beachwood.

Access to residential and commercial driveways to be maintained at all times. Flaggers shall be trained in safe temporary traffic control practices. Flaggers shall remain in constant communications, via two-way radio, at all times. Parking ban shall be coordinated with the Beachwood Police Department.

PLANS ARE NOT TO SCALE

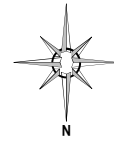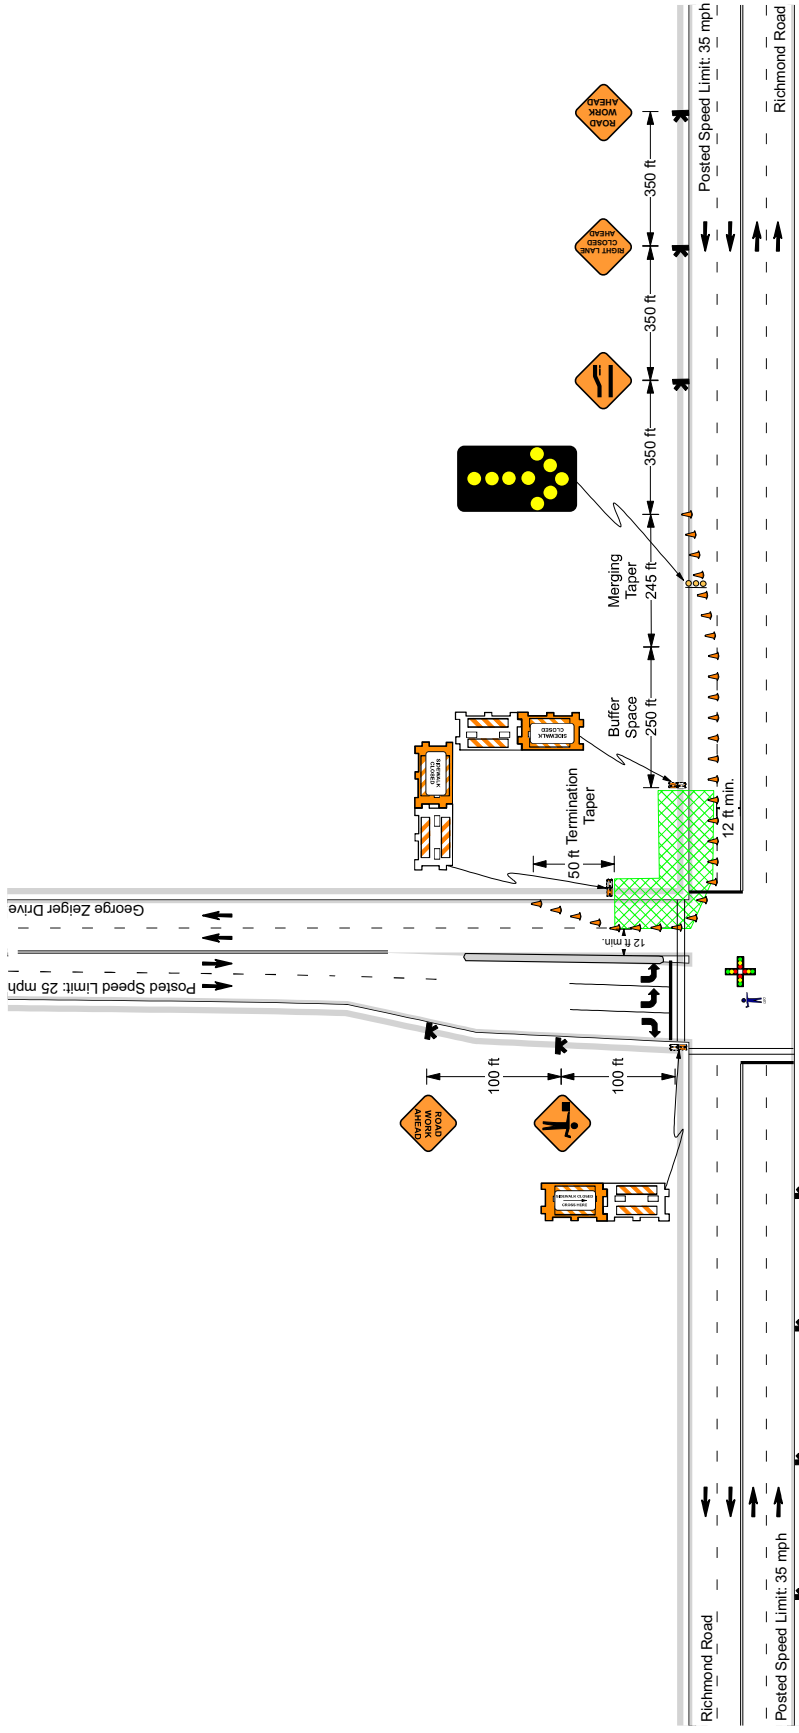

- Legend**
- ACA Pedestrian Barricade
 - Arrow Board
 - Cone
 - Portable Sign Stand
 - Work Area

Date: 10/18/2016 Author: E. Bandl Project: PRT 792 - Richmond Road - Beachwood, OH
 Customer: Dominion PE 40205442 Designer: A. Aschale

Comments:


Type of Road: Urban Arterial
 Traffic Volume: Moderate to Heavy
 All signs & devices shall be placed in accordance with the latest provisions of Ohio Manual for Uniform Traffic Control Devices (OMUTCD) with respect to any applicable provisions from the City of Beachwood.



Access to residential and commercial driveways to be maintained at all times.
 Flaggers shall be trained in safe temporary traffic control practices.
 Flaggers shall remain in constant communications, via two-way radio, at all times.
 Parking ban shall be coordinated with the Beachwood Police Department.

PLANS ARE NOT TO SCALE
 Sheet 3 of 8

Buffer space & sign spacing may be adjusted to fit field conditions.
 Plan is applicable to opposing side of the road.

"Road Work Ahead" Signs shall be placed on all cross streets intersecting Richmond Road or George Zeiger Drive within the work area. The sign shall be placed 100 feet in advance of the intersection.

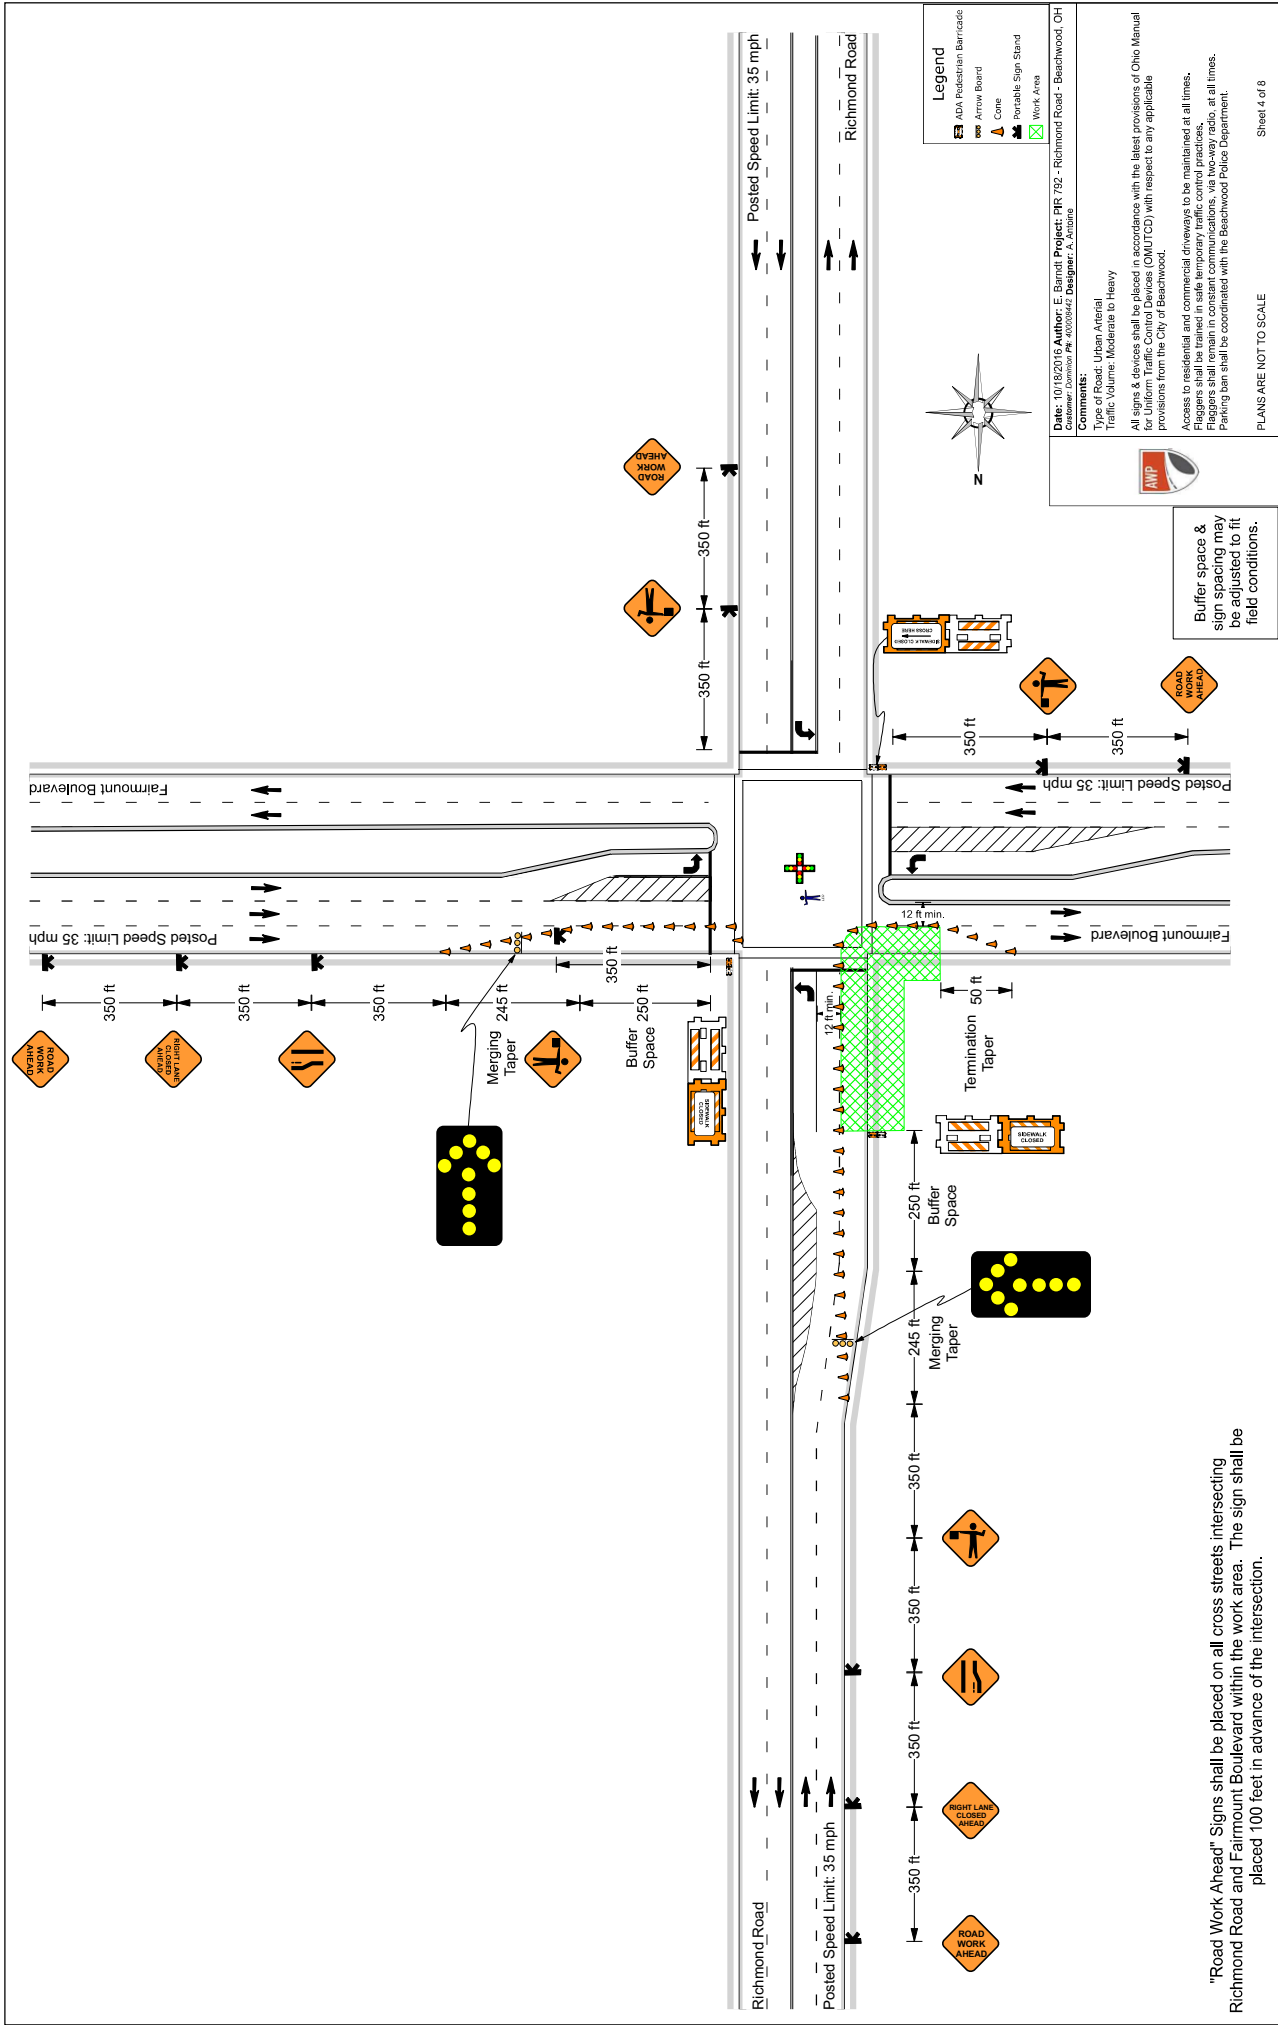


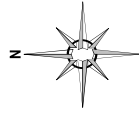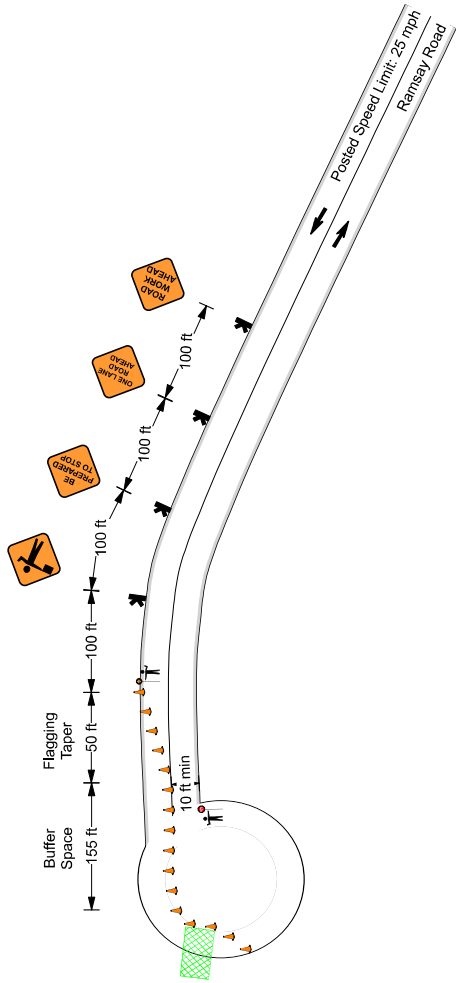

Legend

- Work Area
- Cone
- Portable Sign Stand

Date: 10/18/2016 Author: E. Barndt Project: PIR 792 - Richmond Road - Beachwood, OH Customer: Dominion PK 60008442 Designer: A. Ambrose	Comments: Type of Road: Urban Residential Traffic Volume: Light	All signs & devices shall be placed in accordance with the latest provisions of Ohio Manual for Uniform Traffic Control Devices (OMUTCD) with respect to any applicable provisions from the City of Beachwood. Access to residential and commercial driveways to be maintained at all times. Flaggers shall be trained in safe temporary traffic control practices. Flaggers shall remain in constant communications, via two-way radio, at all times. Parking ban shall be coordinated with the Beachwood Police Department. PLANS ARE NOT TO SCALE Sheet 5 of 8
Buffer space & sign spacing may be adjusted to fit field conditions.	Plan is applicable to opposing side of the road.	Access to all driveways shall be maintained

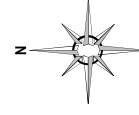

Date: 10/18/2016 **Author:** E. Barndt **Project:** PIR 792 - Richmond Road - Beachwood, OH
Customer: Dominion **P#:** 400008442 **Designer:** A. Antinone

Customer: COMMERCIAL F.W. WOODCOCK & Z. DESIGN
Comments:



Type of Road: Urban Arterial
Traffic Volume: Moderate to Heavy

Access to residential and commercial driveways to be maintained at all times.
 Flagger shall be trained in safe temporary traffic control practices.
 Flaggers shall remain in constant communications, via two-way radio, at all times.
 Parking ban shall be coordinated with the Beachwood Police Department.

PLANS ARE NOT TO SCALE

Plan is applicable to opposing side of the road.

"Road Work Ahead" Signs shall be placed on all cross streets intersecting Fairmount Boulevard within the work area. The sign shall be placed 100 feet in advance of the intersection.

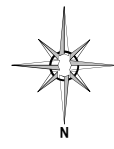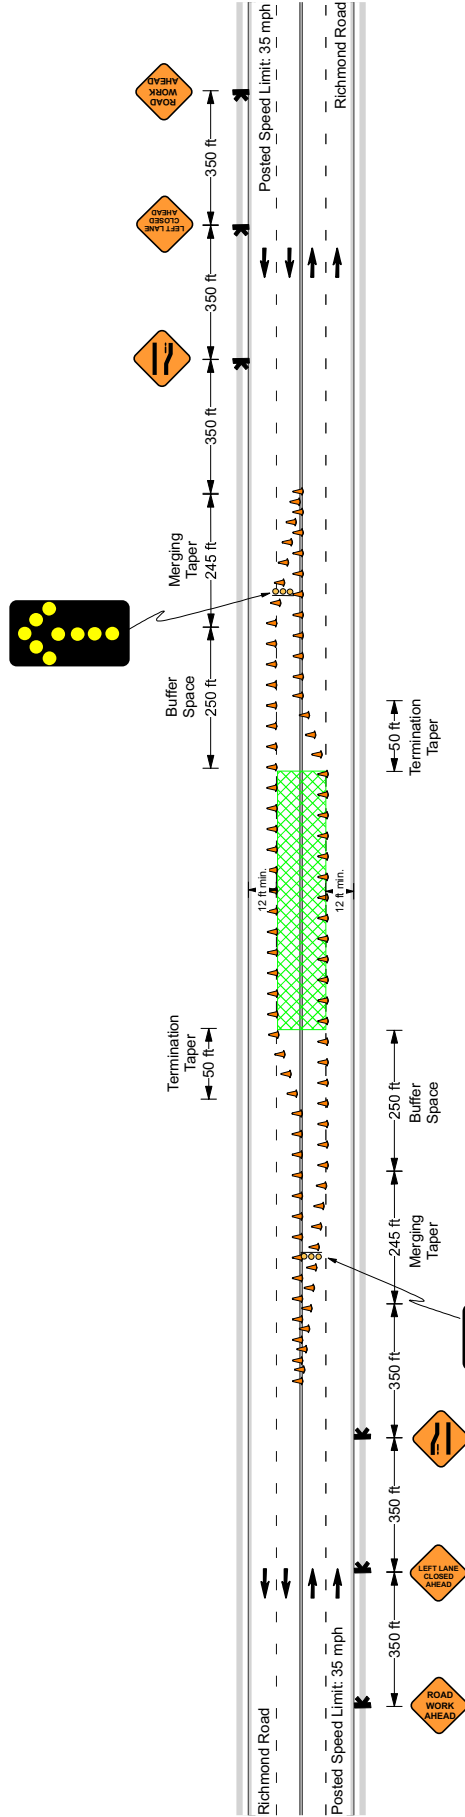


Legend	
	Arrow Board
	Cone
	Portable Sign Stand
	Work Area

Date: 10/18/2016 Author: E. Bandt Project: RPR 792- Richmond Road - Beachwood, OH Customer: Dominion #4 40035442 Designer: A. Kibling	
Comments: Type of Road: Urban Arterial Traffic Volume: Moderate to Heavy All signs & devices shall be placed in accordance with the latest provisions of Ohio Manual for Uniform Traffic Control Devices (OMUTCD) with respect to any applicable provisions from the City of Beachwood. Access to residential and commercial driveways to be maintained at all times. Flaggers shall be trained in safe temporary traffic control practices. Flaggers shall remain in constant communications, via two-way radio, at all times. Parking ban shall be coordinated with the Beachwood Police Department.	
PLANS ARE NOT TO SCALE	



Buffer space & sign spacing may be adjusted to fit field conditions.
Plan is typical for: Richmond Road

"Road Work Ahead" Signs shall be placed on all cross streets intersecting Richmond Road within the work area. The sign shall be placed 100 feet in advance of the intersection.

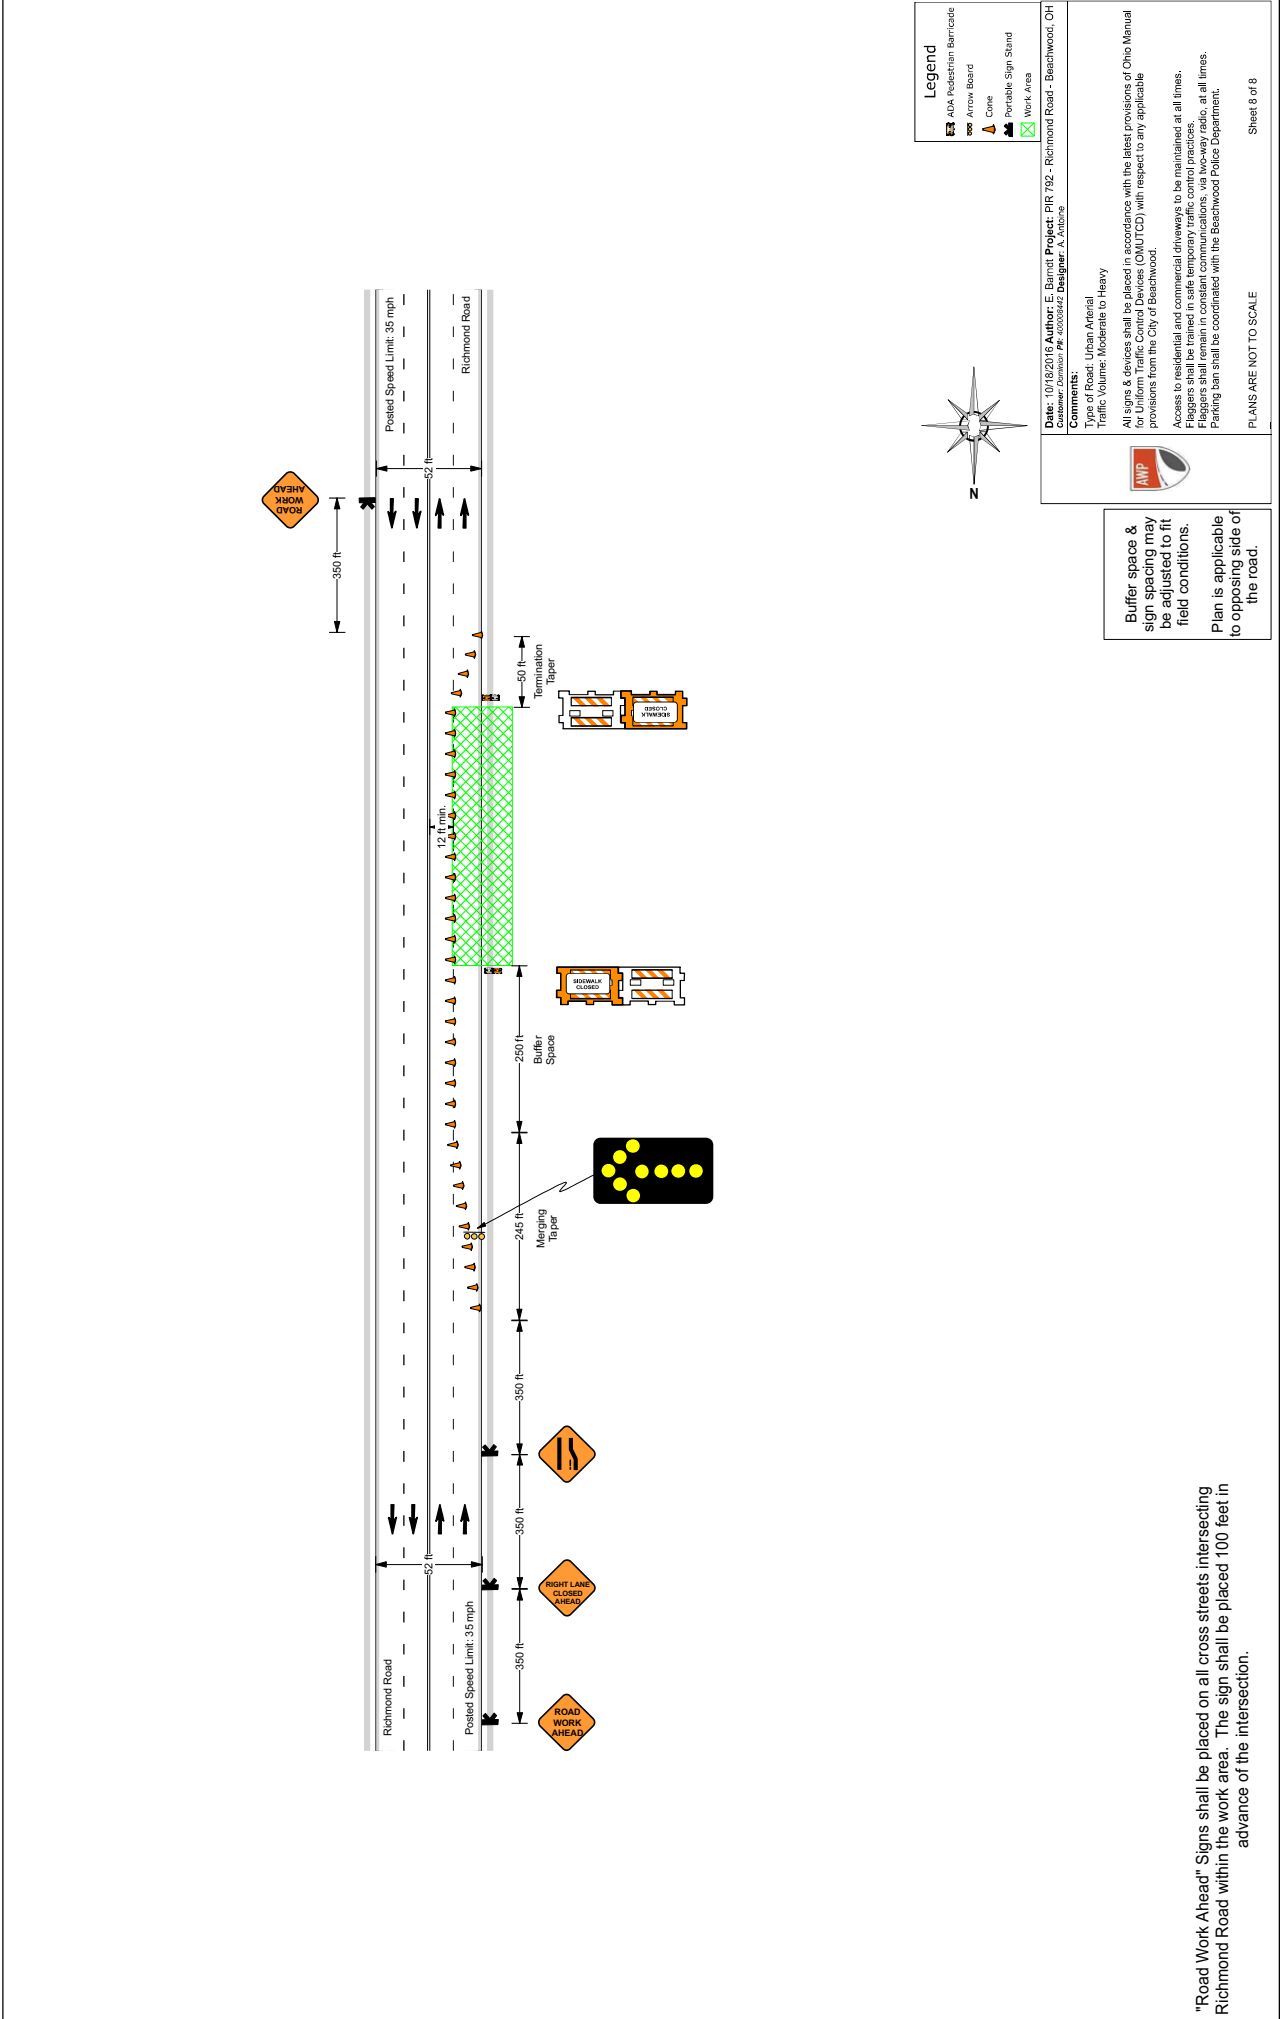

This foregoing document was electronically filed with the Public Utilities

Commission of Ohio Docketing Information System on

2/9/2018 11:07:27 AM

in

Case No(s). 17-2375-GA-BNR

Summary: Text Dominion Energy Ohio Construction Plan, Permit, Traffic Plan and Tree Clearing electronically filed by Teresa Orahod on behalf of Sally W. Bloomfield