



Legal Department

American Electric Power  
1 Riverside Plaza  
Columbus, OH 43215-2373  
AEP.com

May 4, 2018

Chairman Asim Z. Haque  
Ohio Power Siting Board  
180 East Broad Street  
Columbus, Ohio 43215-3793

**Hector Garcia**  
**Christen M. Blend**  
Senior Counsel –  
Regulatory Services  
(614) 716-3410 (P)  
(614) 716-1915 (P)  
[hgarcia1@aep.com](mailto:hgarcia1@aep.com)  
[cmblend@aep.com](mailto:cmblend@aep.com)

**RE: Case No. 18-0253-EL-BNR**  
**Poston-Lick 138 kV Transmission Line Extension Project**  
**Notice of Adjustment to Structure 151B**

Dear Chairman Haque:

After consulting with OPSB Staff, AEP Ohio Transmission Company, Inc. (“AEP Ohio Transco”) provides the following notice of adjustment to a structure associated with the above-referenced Project. A change associated with the Rhodes-Heppner Switch 138 kV Transmission Line Project (17-0817-EL-BLN) necessitated that AEP Ohio Transco adjust the location of Structure 151B of the Poston-Lick Extension approximately 15 feet north along the existing Poston-Lick centerline. The structure also will need to be raised an additional 30 feet. Attached is a drawing of the proposed structure shift. This adjustment will not affect any new property owners, as the project will be located entirely within AEP Ohio Transco right of way, and has previously been surveyed for cultural resources and ecological features.

Thank you for your attention to this matter. Please contact me with any questions.

Respectfully submitted,

/s/ Christen M. Blend

Christen M. Blend (0086881), Counsel of Record  
Hector Garcia (0084517)

Counsel for AEP Ohio Transmission Company, Inc.

cc: John Jones, Counsel OPSB Staff  
Jon Pawley, OPSB Staff


## LEGEND:

- Adjusted Structure Location
- Proposed Structure
- Adjusted Poston-Lick 138 kV Extension
- Proposed Poston-Lick 138 kV Extension
- Proposed Rhodes Station
- Existing 138 kV Transmission Line
- AEP Ohio Transco Property

0 200 400



Scale In Feet

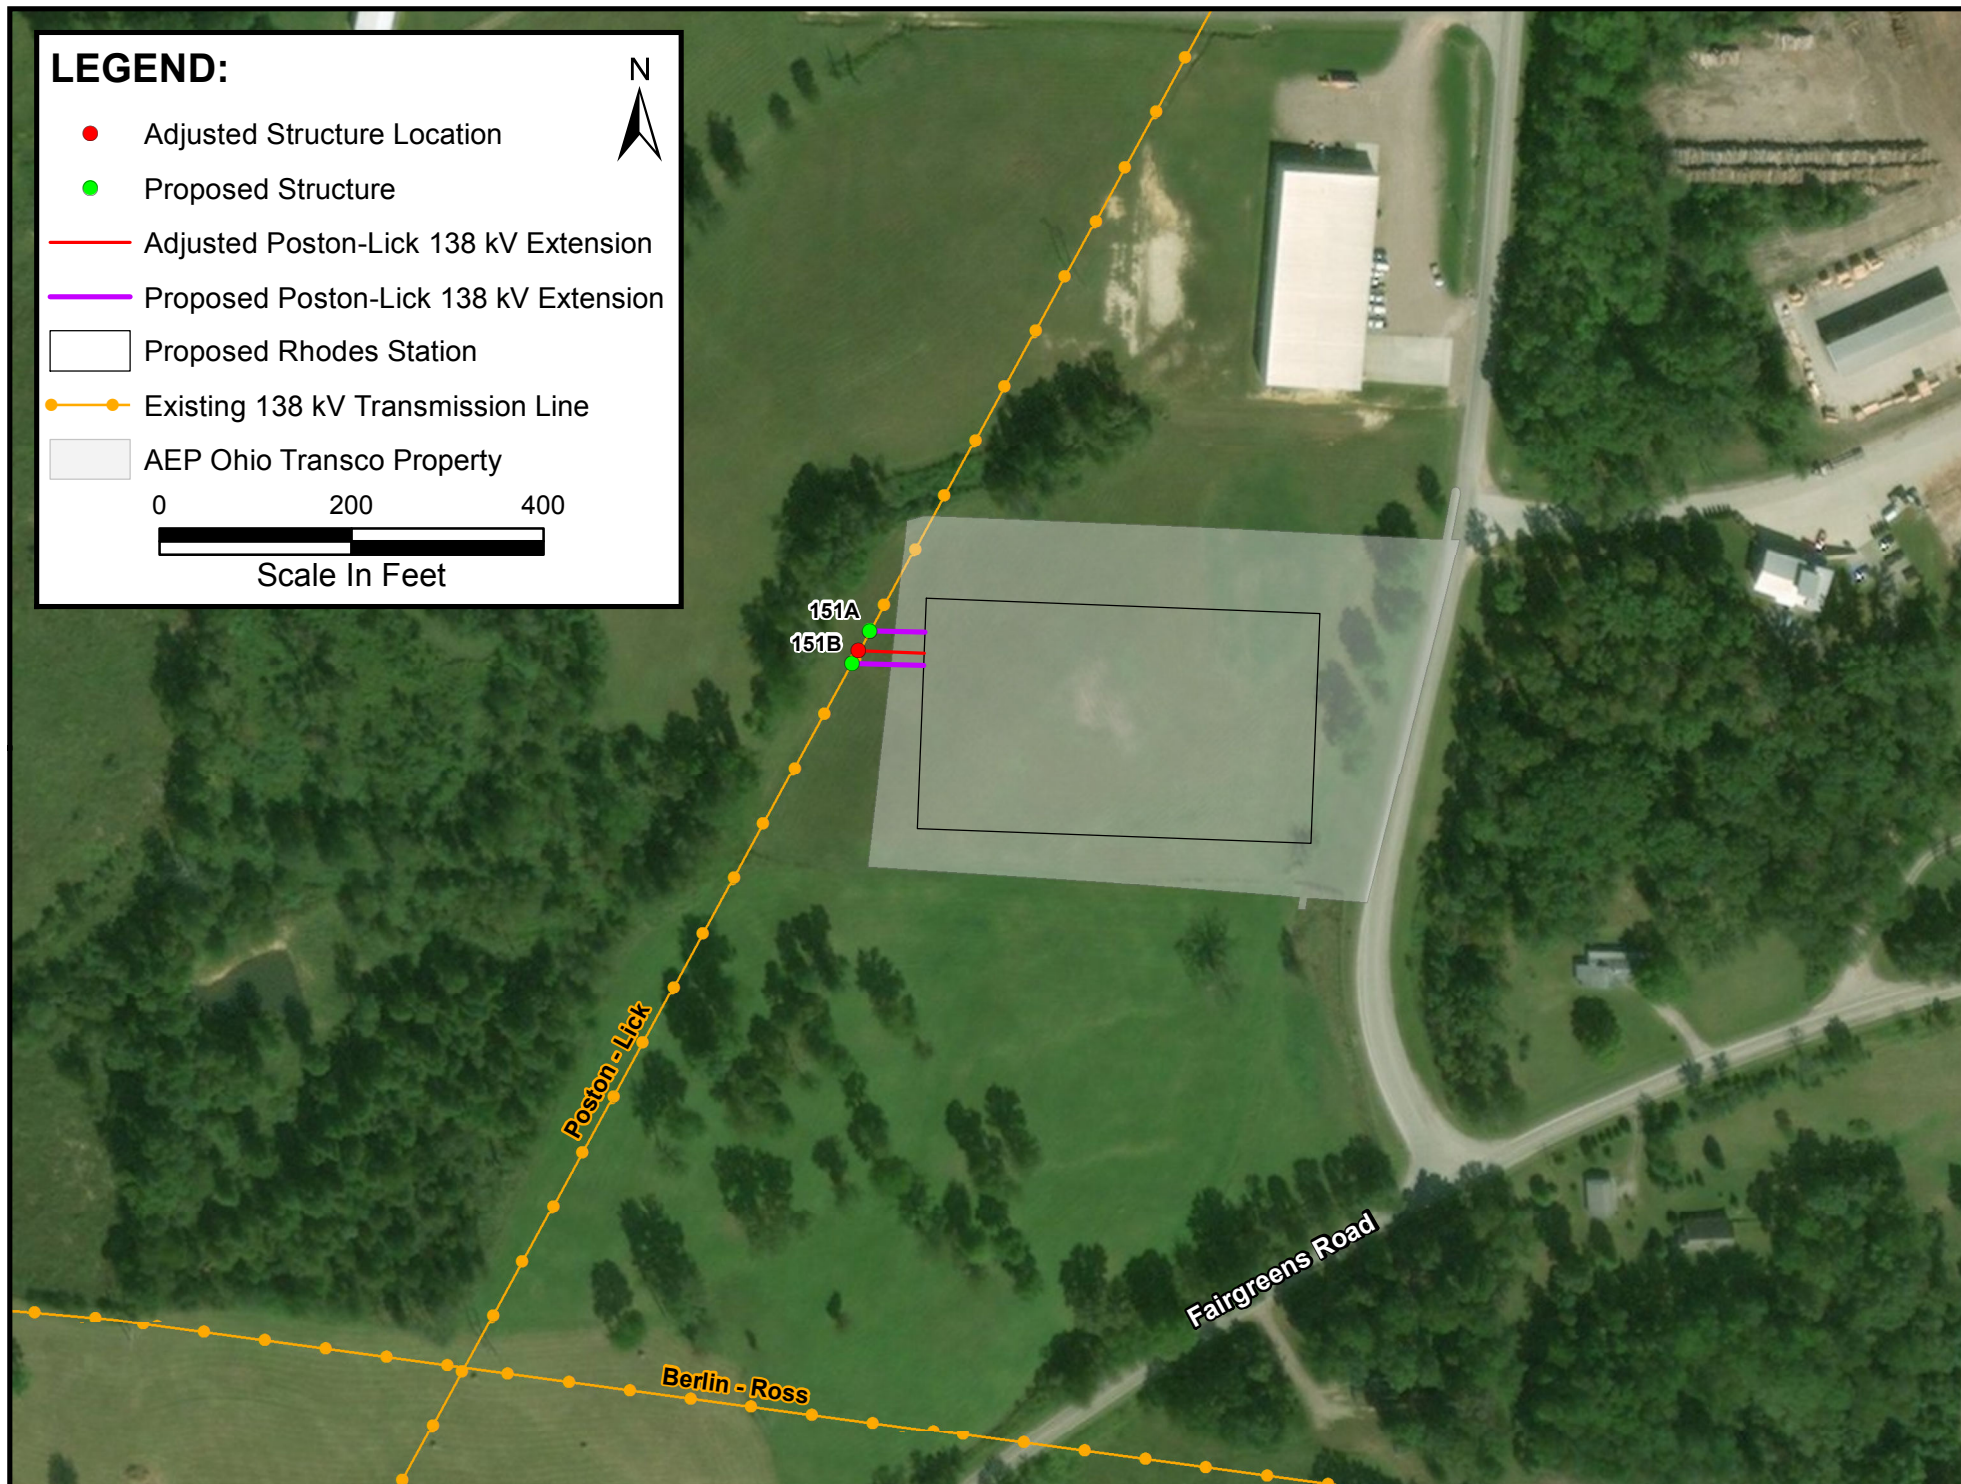

**This foregoing document was electronically filed with the Public Utilities**

**Commission of Ohio Docketing Information System on**

**5/7/2018 11:43:30 AM**

**in**

**Case No(s). 18-0253-EL-BNR**

Summary: Notice of Adjustment to Structure 151B electronically filed by Ms. Christen M. Blend on behalf of AEP Ohio Transmission Power Company, Inc.