

October 9, 2018

Ms. Barcy F. McNeal
Docketing Division
The Public Utilities Commission of Ohio
180 East Broad Street
Columbus, OH 43215-3793

Construction Notice
Delta-Wauseon 138 kV Transmission Line
Tap to Metal X Project (ATSI)
Case No. 18-1401-EL-BNR

Dear Ms. McNeal:

In accordance with Ohio Administrative Code ("OAC") Rule 4906-2-04(A)(3) and OAC Chapter 4906-6, American Transmission Systems, Incorporated ("ATSI"), a FirstEnergy company, transmits one (1) original and eleven (11) copies of the enclosed Construction Notice application. The Construction Notice application, was completed in accordance with the requirements of OAC Chapter 4906-6.

In this Project, ATSI is proposing to install an approximately 615-foot long 138 kV transmission line tap coming off of the existing Delta-Wauseon 138 kV Transmission Line Tap to Nature Fresh Farms Substation to provide electric service to a new customer substation owned by Metal X. The Project will be located in York Township, Fulton County, Ohio.

ATSI is requesting an expedited review of this Project.

Pursuant to OAC Rule 4906-2-04(A)(3), please be advised of the following:

a) Name and address of the applicants:

American Transmission Systems, Incorporated
76 South Main Street
Akron, Ohio 44308

b) Name and location of proposed facilities:

Delta-Wauseon 138 kV Transmission Line Tap to Metal X Project (ATSI)

The Project area is located in Village of Delta and York Township, Fulton County, Ohio.

c) Applicant's representative:

William R. Beutler P.E.

RECEIVED-DOCKETING DIV
2018 OCT 10 AM 11:12
PUCO
This is to certify that the images submitted are an accurate and complete reproduction of a case file document delivered in the regular course of business.
Technician AS Date Processed 10/10/18

Engineer III
Energy Delivery Transmission and Substation Design
FirstEnergy Service Company
76 South Main Street
Akron, OH 44308-1890

d) The total length of the Project identified in the pre-application letter required by OAC Rule 4906-6-03 was approximately 850 feet. After further engineering analysis the actual length of the combined project is approximately 715 feet. Additionally, the Village of Delta was added as a Project location.

e) A notarized statement that the information contained in the application is complete and accurate is provided as Attachment 1.

We have sent a copy of the Construction Notice application by certified mail, with return receipt requested, to each official of the political subdivisions immediately affected by the proposed Project listed in Exhibit 1. Copies of the transmittal letters addressed to the local government representatives of the Village of Delta and York Township, Fulton County, Ohio are enclosed for your file. Copies of the transmittal letters to the local libraries are also enclosed. These materials are being provided as proof of compliance with OAC Rule 4906-6-07.

After docketing this filing, please return one time-stamped copy of the Letter of Notification for our records in the enclosed envelope. Should staff of the Ohio Power Siting Board desire further information or discussion of this submittal, please contact me at (330) 384-2740.

Sincerely,



William R. Beutler, P.E.

Engineer III

Energy Delivery Transmission and Substation Design
FirstEnergy Service Company

Attachments

**Delta-Wauseon 138 kV Transmission Lines Tap to Metal X Project (ATSI)
Case Number 18-1401-EL-BNR**

Date: October 9, 2018

**Attachment 1
Affidavit of William R. Beutler P.E.**

BEFORE THE
OHIO POWER SITING BOARD

In The Matter Of:)
The Application of American Transmission)
Systems, Incorporated for a Certificate of)
Environmental Compatibility and Public)
Need for the Construction for the Delta-)
Wauseon 138 kV Transmission Line Tap to)
Metal X Project (ATSI))

Case No. 18-1401-EL-BNR

AFFIDAVIT OF WILLIAM R. BEUTLER

I, William R. Beutler, state the following:

Pursuant to Ohio Administrative Code Rule 4906-2-04(A)(3)(e), I am the authorized representative of the Applicant in this case and I affirm that the Construction Notice Application filed in this matter is true and accurate to the best of my information and belief.

William R. Beutler

William R. Beutler
FirstEnergy Service Company

State of Ohio)
County of Summit)

ss:



Ashlee Waite
Resident Summit County
Notary Public, State of Ohio
My Commission Expires:
June 19, 2019

Sworn and subscribed before me this 9th day of October, 2018.

Ashlee E. Waite
Notary Public

Exhibit 1
Officials Served Copy of Construction Notice
Delta-Wauseon 138 kV Transmission Line
Tap to Metal X Project (ATSI)
Case No. 18-1401-EL-BNR

Fulton County

Commissioner Jeff Rupp
President
Fulton County Commissioners
152 S. Fulton St., Suite 270
Wauseon, OH 43567

Ms. Tammy Richardson,
Administrative Assistant
Fulton County Regional Planning
123 Courthouse Plaza, Suite 1
Wauseon, Oh 43567

Commissioner Bill Rufenacht
Vice President
Fulton County Commissioners
152 S. Fulton St., Suite 270
Wauseon, OH 43567

Mr. Frank Onweller, P.E., P.S.
Fulton County Engineer
9120 Co. Rd. 14
Wauseon, OH 43567-9669

Commissioner Jon Rupp
Fulton County Commissioners
152 S. Fulton St., Suite 270
Wauseon, OH 43567

Ms. Kim Bowles,
District Administrator
Fulton County SWCD
8770 State Route 108, Suite B
Wauseon, Ohio 43567

Mr. Vond T. Hall
Fulton County Administrator
152 S. Fulton St., Suite 270
Wauseon, OH 43567

Mr. Matt Gilroy, President
FCEDC
123 Courthouse Plaza #2
Wauseon, OH 43567

Village of Delta

The Honorable Dan D. Miller
Mayor, Village of Delta
Memorial Hall
401 Main Street
Delta, OH 43515

Mr. Brad Peebles
Village of Delta Administrator
Memorial Hall
401 Main Street
Delta, OH 43515

York Township

Mr. Thomas C. Tedrow
York Township Trustee
6955 Co. Rd. FG
Delta, OH 43515

Mr. Robert W. Trowbridge
York Township Trustee
6955 Co. Rd. FG
Delta, OH 43515

Exhibit 1
Officials Served Copy of Construction Notice
Delta-Wauseon 138 kV Transmission Line
Tap to Metal X Project (ATSI)
Case No. 18-1401-EL-BNR

Mr. Jeffery A. Mazurowski
York Township Trustee
6955 Co. Rd. FG
Delta, OH 43515

Ms. Karen S. Miller
York Township Fiscal Officer
6955 Co. Rd. FG
Delta, OH 43515

Libraries

Ms. Candy Baird, Director
Delta Public Library
402 Main Street
Delta, OH 43515

October 9, 2018

Commissioner Jeff Rupp
President
Fulton County Commissioners
152 S. Fulton St., Suite 270
Wauseon, OH 43567

Construction Notice
Delta-Wauseon 138 kV Transmission Line
Tap to Metal X Project
Case No. 18-1401-EL-BNR & 18-1402-EL-BNR

Dear Commissioner Rupp,

American Transmission Systems, Incorporated ("ATSI") and Toledo Edison ("TE"), FirstEnergy companies, are proposing to install an approximately 715-foot long 138 kV transmission line tap originating from the existing Delta-Wauseon 138 kV Transmission Line Tap to Nature Fresh Farms Substation to provide electric service to a new customer substation owned by Metal X. The Project will be located in Village of Delta and York Township, Fulton County, Ohio.

In accordance with Ohio Administrative Code ("OAC") Rule 4906-1-01, this Project falls within the Ohio Power Siting Board's ("OPSB") requirements for a Construction Notice application. Therefore, in compliance with OAC Chapter 4906-6, ATSI and TE have prepared and filed the attached Construction Notice applications with the OPSB for their review and approval. The Construction Notices contain a description of the project and are provided for your information.

For purposes of review at the OPSB, the Project is divided into two cases, Case Numbers: 18-1401-EL-BNR and 18-1402-EL-BNR. Case No. 18-1401-EL-BNR is the Construction Notice application for the ATSI portion of the Project, which includes the proposed transmission structures and the majority of the new transmission line. Case No. 18-1402-EL-BNR is the Construction Notice application for the TE portion of the Project, which includes the last 100-ft span of transmission line entering into the new customer substation. Both applications are enclosed.

I will be happy to answer your questions concerning this matter. You can contact me at (330) 384-2740.

Sincerely,

William R. Beutler

William R. Beutler, P.E.
Engineer III
Energy Delivery Transmission & Substation Design
FirstEnergy Service Company

Attachment

October 9, 2018

Commissioner Bill Rufenacht
Vice President
Fulton County Commissioners
152 S. Fulton St., Suite 270
Wauseon, OH 43567

Construction Notice
Delta-Wauseon 138 kV Transmission Line
Tap to Metal X Project
Case No. 18-1401-EL-BNR & 18-1402-EL-BNR

Dear Commissioner Rufenacht,

American Transmission Systems, Incorporated ("ATSI") and Toledo Edison ("TE"), FirstEnergy companies, are proposing to install an approximately 715-foot long 138 kV transmission line tap originating from the existing Delta-Wauseon 138 kV Transmission Line Tap to Nature Fresh Farms Substation to provide electric service to a new customer substation owned by Metal X. The Project will be located in Village of Delta and York Township, Fulton County, Ohio.

In accordance with Ohio Administrative Code ("OAC") Rule 4906-1-01, this Project falls within the Ohio Power Siting Board's ("OPSB") requirements for a Construction Notice application. Therefore, in compliance with OAC Chapter 4906-6, ATSI and TE have prepared and filed the attached Construction Notice applications with the OPSB for their review and approval. The Construction Notices contain a description of the project and are provided for your information.

For purposes of review at the OPSB, the Project is divided into two cases, Case Numbers: 18-1401-EL-BNR and 18-1402-EL-BNR. Case No. 18-1401-EL-BNR is the Construction Notice application for the ATSI portion of the Project, which includes the proposed transmission structures and the majority of the new transmission line. Case No. 18-1402-EL-BNR is the Construction Notice application for the TE portion of the Project, which includes the last 100-ft span of transmission line entering into the new customer substation. Both applications are enclosed.

I will be happy to answer your questions concerning this matter. You can contact me at (330) 384-2740.

Sincerely,



William R. Beutler, P.E.
Engineer III
Energy Delivery Transmission & Substation Design
FirstEnergy Service Company

Attachment

October 9, 2018

Commissioner Jon Rupp
Fulton County Commissioners
152 S. Fulton St., Suite 270
Wauseon, OH 43567

Construction Notice
Delta-Wauseon 138 kV Transmission Line
Tap to Metal X Project
Case No. 18-1401-EL-BNR & 18-1402-EL-BNR

Dear Commissioner Rupp,

American Transmission Systems, Incorporated ("ATSI") and Toledo Edison ("TE"), FirstEnergy companies, are proposing to install an approximately 715-foot long 138 kV transmission line tap originating from the existing Delta-Wauseon 138 kV Transmission Line Tap to Nature Fresh Farms Substation to provide electric service to a new customer substation owned by Metal X. The Project will be located in Village of Delta and York Township, Fulton County, Ohio.

In accordance with Ohio Administrative Code ("OAC") Rule 4906-1-01, this Project falls within the Ohio Power Siting Board's ("OPSB") requirements for a Construction Notice application. Therefore, in compliance with OAC Chapter 4906-6, ATSI and TE have prepared and filed the attached Construction Notice applications with the OPSB for their review and approval. The Construction Notices contain a description of the project and are provided for your information.

For purposes of review at the OPSB, the Project is divided into two cases, Case Numbers: 18-1401-EL-BNR and 18-1402-EL-BNR. Case No. 18-1401-EL-BNR is the Construction Notice application for the ATSI portion of the Project, which includes the proposed transmission structures and the majority of the new transmission line. Case No. 18-1402-EL-BNR is the Construction Notice application for the TE portion of the Project, which includes the last 100-ft span of transmission line entering into the new customer substation. Both applications are enclosed.

I will be happy to answer your questions concerning this matter. You can contact me at (330) 384-2740.

Sincerely,



William R. Beutler, P.E.
Engineer III
Energy Delivery Transmission & Substation Design
FirstEnergy Service Company

Attachment

October 9, 2018

Mr. Vond T. Hall
Fulton County Administrator
152 S. Fulton St., Suite 270
Wauseon, OH 43567

Construction Notice
Delta-Wauseon 138 kV Transmission Line
Tap to Metal X Project
Case No. 18-1401-EL-BNR & 18-1402-EL-BNR

Dear Mr. Hall,

American Transmission Systems, Incorporated ("ATSI") and Toledo Edison ("TE"), FirstEnergy companies, are proposing to install an approximately 715-foot long 138 kV transmission line tap originating from the existing Delta-Wauseon 138 kV Transmission Line Tap to Nature Fresh Farms Substation to provide electric service to a new customer substation owned by Metal X. The Project will be located in Village of Delta and York Township, Fulton County, Ohio.

In accordance with Ohio Administrative Code ("OAC") Rule 4906-1-01, this Project falls within the Ohio Power Siting Board's ("OPSB") requirements for a Construction Notice application. Therefore, in compliance with OAC Chapter 4906-6, ATSI and TE have prepared and filed the attached Construction Notice applications with the OPSB for their review and approval. The Construction Notices contain a description of the project and are provided for your information.

For purposes of review at the OPSB, the Project is divided into two cases, Case Numbers: 18-1401-EL-BNR and 18-1402-EL-BNR. Case No. 18-1401-EL-BNR is the Construction Notice application for the ATSI portion of the Project, which includes the proposed transmission structures and the majority of the new transmission line. Case No. 18-1402-EL-BNR is the Construction Notice application for the TE portion of the Project, which includes the last 100-ft span of transmission line entering into the new customer substation. Both applications are enclosed.

I will be happy to answer your questions concerning this matter. You can contact me at (330) 384-2740.

Sincerely,

William R. Beutler

William R. Beutler, P.E.
Engineer III
Energy Delivery Transmission & Substation Design
FirstEnergy Service Company

Attachment

October 9, 2018

Ms. Tammy Richardson,
Administrative Assistant
Fulton County Regional Planning
123 Courthouse Plaza, Suite 1
Wauseon, Oh 43567

Construction Notice
Delta-Wauseon 138 kV Transmission Line
Tap to Metal X Project
Case No. 18-1401-EL-BNR & 18-1402-EL-BNR

Dear Ms. Richardson,

American Transmission Systems, Incorporated ("ATSI") and Toledo Edison ("TE"), FirstEnergy companies, are proposing to install an approximately 715-foot long 138 kV transmission line tap originating from the existing Delta-Wauseon 138 kV Transmission Line Tap to Nature Fresh Farms Substation to provide electric service to a new customer substation owned by Metal X. The Project will be located in Village of Delta and York Township, Fulton County, Ohio.

In accordance with Ohio Administrative Code ("OAC") Rule 4906-1-01, this Project falls within the Ohio Power Siting Board's ("OPSB") requirements for a Construction Notice application. Therefore, in compliance with OAC Chapter 4906-6, ATSI and TE have prepared and filed the attached Construction Notice applications with the OPSB for their review and approval. The Construction Notices contain a description of the project and are provided for your information.

For purposes of review at the OPSB, the Project is divided into two cases, Case Numbers: 18-1401-EL-BNR and 18-1402-EL-BNR. Case No. 18-1401-EL-BNR is the Construction Notice application for the ATSI portion of the Project, which includes the proposed transmission structures and the majority of the new transmission line. Case No. 18-1402-EL-BNR is the Construction Notice application for the TE portion of the Project, which includes the last 100-ft span of transmission line entering into the new customer substation. Both applications are enclosed.

I will be happy to answer your questions concerning this matter. You can contact me at (330) 384-2740.

Sincerely,

William R. Beutler

William R. Beutler, P.E.

Engineer III

Energy Delivery Transmission & Substation Design

FirstEnergy Service Company

Attachment

October 9, 2018

Mr. Frank Onweller, P.E., P.S.
Fulton County Engineer
9120 Co. Rd. 14
Wauseon, OH 43567-9669

Construction Notice
Delta-Wauseon 138 kV Transmission Line
Tap to Metal X Project
Case No. 18-1401-EL-BNR & 18-1402-EL-BNR

Dear Mr. Onweller,


American Transmission Systems, Incorporated ("ATSI") and Toledo Edison ("TE"), FirstEnergy companies, are proposing to install an approximately 715-foot long 138 kV transmission line tap originating from the existing Delta-Wauseon 138 kV Transmission Line Tap to Nature Fresh Farms Substation to provide electric service to a new customer substation owned by Metal X. The Project will be located in Village of Delta and York Township, Fulton County, Ohio.

In accordance with Ohio Administrative Code ("OAC") Rule 4906-1-01, this Project falls within the Ohio Power Siting Board's ("OPSB") requirements for a Construction Notice application. Therefore, in compliance with OAC Chapter 4906-6, ATSI and TE have prepared and filed the attached Construction Notice applications with the OPSB for their review and approval. The Construction Notices contain a description of the project and are provided for your information.

For purposes of review at the OPSB, the Project is divided into two cases, Case Numbers: 18-1401-EL-BNR and 18-1402-EL-BNR. Case No. 18-1401-EL-BNR is the Construction Notice application for the ATSI portion of the Project, which includes the proposed transmission structures and the majority of the new transmission line. Case No. 18-1402-EL-BNR is the Construction Notice application for the TE portion of the Project, which includes the last 100-ft span of transmission line entering into the new customer substation. Both applications are enclosed.

I will be happy to answer your questions concerning this matter. You can contact me at (330) 384-2740.

Sincerely,



William R. Beutler, P.E.
Engineer III
Energy Delivery Transmission & Substation Design
FirstEnergy Service Company

Attachment

October 9, 2018

Ms. Kim Bowles,
District Administrator
Fulton County SWCD
8770 State Route 108, Suite B
Wauseon, Ohio 43567

Construction Notice
Delta-Wauseon 138 kV Transmission Line
Tap to Metal X Project
Case No. 18-1401-EL-BNR & 18-1402-EL-BNR

Dear Ms. Bowles,

American Transmission Systems, Incorporated ("ATSI") and Toledo Edison ("TE"), FirstEnergy companies, are proposing to install an approximately 715-foot long 138 kV transmission line tap originating from the existing Delta-Wauseon 138 kV Transmission Line Tap to Nature Fresh Farms Substation to provide electric service to a new customer substation owned by Metal X. The Project will be located in Village of Delta and York Township, Fulton County, Ohio.

In accordance with Ohio Administrative Code ("OAC") Rule 4906-1-01, this Project falls within the Ohio Power Siting Board's ("OPSB") requirements for a Construction Notice application. Therefore, in compliance with OAC Chapter 4906-6, ATSI and TE have prepared and filed the attached Construction Notice applications with the OPSB for their review and approval. The Construction Notices contain a description of the project and are provided for your information.

For purposes of review at the OPSB, the Project is divided into two cases, Case Numbers: 18-1401-EL-BNR and 18-1402-EL-BNR. Case No. 18-1401-EL-BNR is the Construction Notice application for the ATSI portion of the Project, which includes the proposed transmission structures and the majority of the new transmission line. Case No. 18-1402-EL-BNR is the Construction Notice application for the TE portion of the Project, which includes the last 100-foot span of transmission line entering into the new customer substation. Both applications are enclosed.

I will be happy to answer your questions concerning this matter. You can contact me at (330) 384-2740.

Sincerely,



William R. Beutler, P.E.
Engineer III
Energy Delivery Transmission & Substation Design
FirstEnergy Service Company

Attachment

October 9, 2018

Mr. Matt Gilroy, President
FCEDC
123 Courthouse Plaza #2
Wauseon, OH 43567

Construction Notice
Delta-Wauseon 138 kV Transmission Line
Tap to Metal X Project
Case No. 18-1401-EL-BNR & 18-1402-EL-BNR

Dear Mr. Gilroy,


American Transmission Systems, Incorporated ("ATSI") and Toledo Edison ("TE"), FirstEnergy companies, are proposing to install an approximately 715-foot long 138 kV transmission line tap originating from the existing Delta-Wauseon 138 kV Transmission Line Tap to Nature Fresh Farms Substation to provide electric service to a new customer substation owned by Metal X. The Project will be located in Village of Delta and York Township, Fulton County, Ohio.

In accordance with Ohio Administrative Code ("OAC") Rule 4906-1-01, this Project falls within the Ohio Power Siting Board's ("OPSB") requirements for a Construction Notice application. Therefore, in compliance with OAC Chapter 4906-6, ATSI and TE have prepared and filed the attached Construction Notice applications with the OPSB for their review and approval. The Construction Notices contain a description of the project and are provided for your information.

For purposes of review at the OPSB, the Project is divided into two cases, Case Numbers: 18-1401-EL-BNR and 18-1402-EL-BNR. Case No. 18-1401-EL-BNR is the Construction Notice application for the ATSI portion of the Project, which includes the proposed transmission structures and the majority of the new transmission line. Case No. 18-1402-EL-BNR is the Construction Notice application for the TE portion of the Project, which includes the last 100-ft span of transmission line entering into the new customer substation. Both applications are enclosed.

I will be happy to answer your questions concerning this matter. You can contact me at (330) 384-2740.

Sincerely,



William R. Beutler, P.E.
Engineer III
Energy Delivery Transmission & Substation Design
FirstEnergy Service Company

Attachment

October 9, 2018

The Honorable Dan D. Miller
Mayor, Village of Delta
Memorial Hall
401 Main Street
Delta, OH 43515

Construction Notice
Delta-Wauseon 138 kV Transmission Line
Tap to Metal X Project
Case No. 18-1401-EL-BNR & 18-1402-EL-BNR

The Honorable Mayor Miller,

American Transmission Systems, Incorporated ("ATSI") and Toledo Edison ("TE"), FirstEnergy companies, are proposing to install an approximately 715-foot long 138 kV transmission line tap originating from the existing Delta-Wauseon 138 kV Transmission Line Tap to Nature Fresh Farms Substation to provide electric service to a new customer substation owned by Metal X. The Project will be located in Village of Delta and York Township, Fulton County, Ohio.

In accordance with Ohio Administrative Code ("OAC") Rule 4906-1-01, this Project falls within the Ohio Power Siting Board's ("OPSB") requirements for a Construction Notice application. Therefore, in compliance with OAC Chapter 4906-6, ATSI and TE have prepared and filed the attached Construction Notice applications with the OPSB for their review and approval. The Construction Notices contain a description of the project and are provided for your information.

For purposes of review at the OPSB, the Project is divided into two cases, Case Numbers: 18-1401-EL-BNR and 18-1402-EL-BNR. Case No. 18-1401-EL-BNR is the Construction Notice application for the ATSI portion of the Project, which includes the proposed transmission structures and the majority of the new transmission line. Case No. 18-1402-EL-BNR is the Construction Notice application for the TE portion of the Project, which includes the last 100-ft span of transmission line entering into the new customer substation. Both applications are enclosed.

I will be happy to answer your questions concerning this matter. You can contact me at (330) 384-2740.

Sincerely,



William R. Beutler, P.E.
Engineer III
Energy Delivery Transmission & Substation Design
FirstEnergy Service Company

Attachment

October 9, 2018

Mr. Brad Peebles
Village of Delta Administrator
Memorial Hall
401 Main Street
Delta, OH 43515

Construction Notice
Delta-Wauseon 138 kV Transmission Line
Tap to Metal X Project
Case No. 18-1401-EL-BNR & 18-1402-EL-BNR

Dear Mr. Peebles,

American Transmission Systems, Incorporated ("ATSI") and Toledo Edison ("TE"), FirstEnergy companies, are proposing to install an approximately 715-foot long 138 kV transmission line tap originating from the existing Delta-Wauseon 138 kV Transmission Line Tap to Nature Fresh Farms Substation to provide electric service to a new customer substation owned by Metal X. The Project will be located in Village of Delta and York Township, Fulton County, Ohio.

In accordance with Ohio Administrative Code ("OAC") Rule 4906-1-01, this Project falls within the Ohio Power Siting Board's ("OPSB") requirements for a Construction Notice application. Therefore, in compliance with OAC Chapter 4906-6, ATSI and TE have prepared and filed the attached Construction Notice applications with the OPSB for their review and approval. The Construction Notices contain a description of the project and are provided for your information.

For purposes of review at the OPSB, the Project is divided into two cases, Case Numbers: 18-1401-EL-BNR and 18-1402-EL-BNR. Case No. 18-1401-EL-BNR is the Construction Notice application for the ATSI portion of the Project, which includes the proposed transmission structures and the majority of the new transmission line. Case No. 18-1402-EL-BNR is the Construction Notice application for the TE portion of the Project, which includes the last 100-foot span of transmission line entering into the new customer substation. Both applications are enclosed.

I will be happy to answer your questions concerning this matter. You can contact me at (330) 384-2740.

Sincerely,



William R. Beutler, P.E.
Engineer III
Energy Delivery Transmission & Substation Design
FirstEnergy Service Company

Attachment

October 9, 2018

Mr. Thomas C. Tedrow
York Township Trustee
6955 Co. Rd. FG
Delta, OH 43515

Construction Notice
Delta-Wauseon 138 kV Transmission Line
Tap to Metal X Project
Case No. 18-1401-EL-BNR & 18-1402-EL-BNR

Dear Mr. Tedrow,

American Transmission Systems, Incorporated ("ATSI") and Toledo Edison ("TE"), FirstEnergy companies, are proposing to install an approximately 715-foot long 138 kV transmission line tap originating from the existing Delta-Wauseon 138 kV Transmission Line Tap to Nature Fresh Farms Substation to provide electric service to a new customer substation owned by Metal X. The Project will be located in Village of Delta and York Township, Fulton County, Ohio.

In accordance with Ohio Administrative Code ("OAC") Rule 4906-1-01, this Project falls within the Ohio Power Siting Board's ("OPSB") requirements for a Construction Notice application. Therefore, in compliance with OAC Chapter 4906-6, ATSI and TE have prepared and filed the attached Construction Notice applications with the OPSB for their review and approval. The Construction Notices contain a description of the project and are provided for your information.

For purposes of review at the OPSB, the Project is divided into two cases, Case Numbers: 18-1401-EL-BNR and 18-1402-EL-BNR. Case No. 18-1401-EL-BNR is the Construction Notice application for the ATSI portion of the Project, which includes the proposed transmission structures and the majority of the new transmission line. Case No. 18-1402-EL-BNR is the Construction Notice application for the TE portion of the Project, which includes the last 100-ft span of transmission line entering into the new customer substation. Both applications are enclosed.

I will be happy to answer your questions concerning this matter. You can contact me at (330) 384-2740.

Sincerely,



William R. Beutler, P.E.
Engineer III
Energy Delivery Transmission & Substation Design
FirstEnergy Service Company

Attachment

October 9, 2018

Mr. Robert W. Trowbridge
York Township Trustee
6955 Co. Rd. FG
Delta, OH 43515

Construction Notice
Delta-Wauseon 138 kV Transmission Line
Tap to Metal X Project
Case No. 18-1401-EL-BNR & 18-1402-EL-BNR

Dear Mr. Trowbridge,

American Transmission Systems, Incorporated ("ATSI") and Toledo Edison ("TE"), FirstEnergy companies, are proposing to install an approximately 715-foot long 138 kV transmission line tap originating from the existing Delta-Wauseon 138 kV Transmission Line Tap to Nature Fresh Farms Substation to provide electric service to a new customer substation owned by Metal X. The Project will be located in Village of Delta and York Township, Fulton County, Ohio.

In accordance with Ohio Administrative Code ("OAC") Rule 4906-1-01, this Project falls within the Ohio Power Siting Board's ("OPSB") requirements for a Construction Notice application. Therefore, in compliance with OAC Chapter 4906-6, ATSI and TE have prepared and filed the attached Construction Notice applications with the OPSB for their review and approval. The Construction Notices contain a description of the project and are provided for your information.

For purposes of review at the OPSB, the Project is divided into two cases, Case Numbers: 18-1401-EL-BNR and 18-1402-EL-BNR. Case No. 18-1401-EL-BNR is the Construction Notice application for the ATSI portion of the Project, which includes the proposed transmission structures and the majority of the new transmission line. Case No. 18-1402-EL-BNR is the Construction Notice application for the TE portion of the Project, which includes the last 100-ft span of transmission line entering into the new customer substation. Both applications are enclosed.

I will be happy to answer your questions concerning this matter. You can contact me at (330) 384-2740.

Sincerely,



William R. Beutler, P.E.
Engineer III
Energy Delivery Transmission & Substation Design
FirstEnergy Service Company

Attachment

October 9, 2018

Mr. Jeffery A. Mazurowski
York Township Trustee
6955 Co. Rd. FG
Delta, OH 43515

Construction Notice
Delta-Wauseon 138 kV Transmission Line
Tap to Metal X Project
Case No. 18-1401-EL-BNR & 18-1402-EL-BNR

Dear Mr. Mazurowski,

American Transmission Systems, Incorporated ("ATSI") and Toledo Edison ("TE"), FirstEnergy companies, are proposing to install an approximately 715-foot long 138 kV transmission line tap originating from the existing Delta-Wauseon 138 kV Transmission Line Tap to Nature Fresh Farms Substation to provide electric service to a new customer substation owned by Metal X. The Project will be located in Village of Delta and York Township, Fulton County, Ohio.

In accordance with Ohio Administrative Code ("OAC") Rule 4906-1-01, this Project falls within the Ohio Power Siting Board's ("OPSB") requirements for a Construction Notice application. Therefore, in compliance with OAC Chapter 4906-6, ATSI and TE have prepared and filed the attached Construction Notice applications with the OPSB for their review and approval. The Construction Notices contain a description of the project and are provided for your information.

For purposes of review at the OPSB, the Project is divided into two cases, Case Numbers: 18-1401-EL-BNR and 18-1402-EL-BNR. Case No. 18-1401-EL-BNR is the Construction Notice application for the ATSI portion of the Project, which includes the proposed transmission structures and the majority of the new transmission line. Case No. 18-1402-EL-BNR is the Construction Notice application for the TE portion of the Project, which includes the last 100-ft span of transmission line entering into the new customer substation. Both applications are enclosed.

I will be happy to answer your questions concerning this matter. You can contact me at (330) 384-2740.

Sincerely,



William R. Beutler, P.E.
Engineer III
Energy Delivery Transmission & Substation Design
FirstEnergy Service Company

Attachment

October 9, 2018

Ms. Karen S. Miller
York Township Fiscal Officer
6955 Co. Rd. FG
Delta, OH 43515

Construction Notice
Delta-Wauseon 138 kV Transmission Line
Tap to Metal X Project
Case No. 18-1401-EL-BNR & 18-1402-EL-BNR

Dear Ms. Miller,

American Transmission Systems, Incorporated ("ATSI") and Toledo Edison ("TE"), FirstEnergy companies, are proposing to install an approximately 715-foot long 138 kV transmission line tap originating from the existing Delta-Wauseon 138 kV Transmission Line Tap to Nature Fresh Farms Substation to provide electric service to a new customer substation owned by Metal X. The Project will be located in Village of Delta and York Township, Fulton County, Ohio.

In accordance with Ohio Administrative Code ("OAC") Rule 4906-1-01, this Project falls within the Ohio Power Siting Board's ("OPSB") requirements for a Construction Notice application. Therefore, in compliance with OAC Chapter 4906-6, ATSI and TE have prepared and filed the attached Construction Notice applications with the OPSB for their review and approval. The Construction Notices contain a description of the project and are provided for your information.

For purposes of review at the OPSB, the Project is divided into two cases, Case Numbers: 18-1401-EL-BNR and 18-1402-EL-BNR. Case No. 18-1401-EL-BNR is the Construction Notice application for the ATSI portion of the Project, which includes the proposed transmission structures and the majority of the new transmission line. Case No. 18-1402-EL-BNR is the Construction Notice application for the TE portion of the Project, which includes the last 100-ft span of transmission line entering into the new customer substation. Both applications are enclosed.

I will be happy to answer your questions concerning this matter. You can contact me at (330) 384-2740.

Sincerely,



William R. Beutler, P.E.
Engineer III
Energy Delivery Transmission & Substation Design
FirstEnergy Service Company

Attachment

October 9, 2018

Ms. Candy Baird, Director
Delta Public Library
402 Main Street
Delta, OH 43515

Construction Notice
Delta-Wauseon 138 kV Transmission Line
Tap to Metal X Project
Case No. 18-1401-EL-BNR & 18-1402-EL-BNR

Dear Ms. Candy Baird,

Enclosed please find copies of Construction Notice applications from American Transmission Systems, Incorporated ("ATSI") and Toledo Edison ("TE"), FirstEnergy companies, for the Delta-Wauseon 138 kV Transmission Line Tap to Metal X Project ("Project") that have been filed with the Ohio Power Siting Board ("OPSB"). Please make the Construction Notice applications available for public reference in the Delta Public Library. We are providing copies of the applications for placement in your library in response to the requirements of the Ohio Administrative Code ("OAC") Rule 4906-6-07(A)(2), which requires us to provide copies to the main public libraries of the political subdivisions in which any portion of the Project is to be located.

As described in the applications, the Project proposes to install an approximately 715-foot long 138 kV transmission line tap originating from the existing Delta-Wauseon 138 kV Transmission Line Tap to Nature Fresh Farms Substation to provide electric service to a new customer substation owned by Metal X. The Project will be located in Village of Delta and York Township, Fulton County, Ohio.

For purposes of review by the OPSB, the Project is divided into two Case Numbers: 18-1401-EL-BNR and 18-1402-EL-BNR. Case No. 18-1401-EL-BNR is the Construction Notice application for the ATSI portion of the Project, which includes the proposed transmission structures and the majority of the new transmission line. Case No. 18-1402-EL-BNR is the Construction Notice application for the TE portion of the Project, which includes the last 100-ft span of transmission line entering into the customer substation. Both applications are enclosed.

Please feel free to call me with any question you have on making these applications available to your patrons. My phone number is (330) 384-2740.

Sincerely,

William R. Beutler

William R. Beutler, P.E.
Engineer III
Energy Delivery Transmission and Substation
Design
FirstEnergy Service Company

Enclosure

**AMERICAN TRANSMISSION SYSTEMS,
INCORPORATED
A FIRSTENERGY COMPANY**

CONSTRUCTION NOTICE

**DELTA-WAUSEON 138 kV TRANSMISSION LINE TAP TO
METAL X PROJECT (ATSI)**

OPSB CASE NO.: 18-1401-EL-BNR

October 9, 2018

**American Transmission Systems, Incorporated
76 South Main Street
Akron, Ohio 44308**

PUCO

2018 OCT 10 AM 11:12

RECEIVED-DOCKETING DIV

**CONSTRUCTION NOTICE
DELTA-WAUSEON 138 kV TRANSMISSION LINE
TAP TO METAL X PROJECT (ATSI)**

The following information is being provided in accordance with the procedures in the Ohio Administrative Code (OAC) Chapter 4906-6 for the application and review of Accelerated Certificate Applications. Based upon the requirements found in Appendix A to OAC Rule 4906-1-01, this Project qualifies for submittal to the Ohio Power Siting Board ("Board") as a Construction Notice application.

4906-6-05: ACCELERATED APPLICATION REQUIREMENTS

4906-6-05: Name

Name of Project: Delta-Wauseon 138 kV Transmission Line Tap to Metal X Project (ATSI) ("Project").

4906-6-05 (B)(1): Brief Description of the Project

In this Project, American Transmission Systems, Incorporated ("ATSI"), a FirstEnergy company, is proposing to install an approximately 615-foot long 138 kV transmission line tap coming off of the existing Delta-Wauseon 138 kV Transmission Line Tap to Nature Fresh Farms Substation to provide electric service to a new customer substation owned by Metal X. As part of the Project, existing Structure 16001 on the existing Tap Line to Nature Fresh Farms will be modified from a Wood Corner Deadend Structure to a Wood 3-Way Deadend Structure to allow for the extension of the new transmission line to the new substation.

Toledo Edison ("TE"), a FirstEnergy company, will install and own the final span of conductor (approximately 100 feet) from the last transmission structure into the substation. The combined length of the new tap is approximately 715 feet. The Toledo Edison portion of the project will be presented to the Board as a separate Construction Notice application filed concurrently with the Board in Case No. 18-1402-EL-BNR, proposed as the Delta-Wauseon 138 kV Transmission Line Tap to Metal X Project (TE).

The general location of the Project is shown in Exhibit 1, a partial copy of the United States Geologic Survey, Fulton County OH, Quad Map, ID number 41084-E1. Exhibit 2 is a partial copy of Bing aerial imagery. The Project is located at 8876 US 20A, Delta, OH 43515. The general layout is shown in Exhibit 3. The Project will be located in Village of Delta and York Township, Fulton County Ohio.

4906-6-05 (B)(1): Construction Notice Requirement

The Project meets the requirements for a Construction Notice application because the Project is within the types of projects defined by Item (1)(d)(i) of the Application Requirement Matrix for Electric Power Transmission Lines, Appendix A of OAC Rule 4906-1-01. This item states:

(1) New construction, extension, or relocation of single or multiple circuit electric power transmission line(s), or upgrading existing transmission or distribution line(s) for operating at a higher transmission voltage, as follows:

(d) Line(s) primarily needed to attract or meet the requirements of a specific customer or customers, as follows:

(i) The Line is completely on property owned by the specific customer or the applicant

The proposed Project is within the requirements of Item (1)(d)(i) as the entire length of the transmission line is located on Metal X's property.

4906-6-05 (B)(2): Need For the Project

The Project is needed to provide initial service of 6 MWA to Metal X's new facility as requested by Metal X.

4906-6-05 (B)(3): Location of the Project Relative to Existing or Proposed Lines

The location of the Project relative to existing or proposed lines is shown in the ATSI Transmission Network Map, included as part of the confidential portion of the FirstEnergy Corp. 2018 Long-Term Forecast Report (LTFR). This map was submitted to the PUCO in Case No. 18-0449-EL-FOR under Rule 4901:5-5:04 (C)(2)(b) of the Ohio Administrative Code. The map is incorporated by reference only. This map shows ATSI's 345 kV and 138 kV transmission lines and transmission substations including the Delta-Wauseon 138 kV Transmission Line. The project area is located approximately 1 ³/₅ inches (11" x 17" printed version) from the left edge of the map and 1 ³/₄ inches (11" x 17" printed version) from the top of the map. The general location and layout of the project area is shown in Exhibit 1 and 2.

The Project is not included in ATSI's LTFR filed in 2018 as it was not confirmed at the time of filing.

4906-6-05 (B)(4): Alternatives Considered

Due to the short line length of the proposed transmission line, and the fact that the Project is located entirely on the customer's property, no alternatives routes were considered.

4906-6-05 (B)(5): Public Information Program

ATSI's manager of External Affairs will advise local officials of features and the status of the proposed Transmission Line Project as necessary. ATSI will maintain a copy of this Construction Notice on FirstEnergy's website. Letters will be sent to affected property owners at least 7 days before construction begins on the project informing them of the Project's start and a proposed timeframe of construction and restoration activities.

4906-6-05 (B)(6): Construction Schedule

The construction schedule for this Project is expected to begin as early as November 1, 2018 and completed by December 1, 2018.

4906-6-05 (B)(7): Area Map

Exhibit 1 depicts the general location of the Project. This Exhibit provides a partial copy of the United States Geological Survey, Fulton County OH, quadrangle map (Quad Order ID 41084-E1). Exhibit 2 provides a partial copy of Bing aerial imagery of the project area.

4906-6-05 (B)(8): Property Owner List

The Project is located on existing and public right-of-way. Table 1 contains a list of property owners affected by the project.

Table 1: Property Owner List

Parcel Number	Property Owner	Property Address	Easement Status
31-056064-00.000	Fulton County Properties LLC, C/O Metal X LLC	8876 US 20A, Delta, OH 43515	Obtained

4906-6-05 (B)(9): TECHNICAL FEATURES OF THE PROJECT

4906-6-05 (B)(9)(a): Operating Characteristics

The transmission line construction will have the following characteristics:

Voltage: 138 kV
Conductors: 954 kcmil 45/7 ACSR
Static Wire: 7#8 Alumoweld
Insulators: Polymer
ROW Width: 60 feet
Land Requirements: N/A
Structure Types: Exhibit 4: Wood Tangent Structure. Two (2) structures are required.

Exhibit 5: Wood Corner Deadend Structure. Two (2) structures are required.

Exhibit 6: Wood 3-Way Deadend Structure. One (1) structure is required.

4906-6-05 (B)(9)(b): Electric and Magnetic Fields

The closest occupied residence or institution is approximately 120 feet from the proposed transmission line centerline therefore no Electric and Magnetic Field (“EMF”) calculations are required by this code provision.

4906-6-05 (B)(9)(c): Estimated Cost

The estimated capital cost for the ATSI portion of the proposed project is approximately \$347,400.

4906-6-05 (B)(10): SOCIAL AND ECOLOGICAL IMPACTS

4906-6-05 (B)(10)(a): Land Uses

The Project is located in the Village of Delta and York Township, Fulton County Ohio. The main land use around the Project is industrial.

4906-6-05 (B)(10)(b): Agricultural Land

Agricultural land does not exist within the Project’s disturbance area. The Project limits are within the area currently under development by the customer.

4906-6-05 (B)(10)(c): Archaeological or Cultural Resources

As part of the investigation, a search of Ohio Historic Preservation Office (“OHPO”) online database was conducted to identify the existence of any significant archeological or cultural resource sites within 0.5 miles of the Project Area. The results of the search are shown in Exhibit 7. The specific location of any archeological resources are excluded from the map and are instead listed in Table 2.

The OHPO database includes all Ohio listings on the National Register of Historic Places (“NRHP”), including districts, sites, building, structures, and objects that are significant in American history, architecture, archeology, engineering, and culture. The results of the search indicate that no listed NRHP sites and no NRHP eligible sites were identified within 0.5 miles of the Project potential disturbance area.

The OHPO database also includes listing of the Ohio Archaeological Inventory (“OAI”), the Ohio Historic Inventory (“OHI”), previous cultural resource surveys, and the Ohio Genealogical Society (“OGS”) cemetery inventory. Six (6) OAI listed archeological resources have been previously inventoried within 0.5 miles of the Project area and are shown in Table 2. Two (2) OHI listed structural resources are located within 0.5 miles of the Project area and are shown in Table 3. Six (6) previous cultural resource surveys were conducted within 0.5 miles of the Project area and are provided in Table 4. No OSG cemeteries are located within 0.5 miles of the Project area.

Table 2. List of OAI Listed Archeological Resources

OAI Number	Affiliation	Description	County	Quad Name
FU0226	Prehistoric	Unknown Prehistoric	Fulton	Delta
FU0154	Prehistoric	Unknown Prehistoric	Fulton	Delta
FU0155	Prehistoric	Unknown Prehistoric	Fulton	Delta
FU0156	Prehistoric	Unknown Prehistoric	Fulton	Delta
FU0180	Prehistoric	Unknown Prehistoric	Fulton	Delta
FU0240	Prehistoric	Early Archaic	Fulton	Delta

Table 3. List of OHI Listed Structural Resources

OHI Number	Present Name	Historic Use	County	Municipality
FUL0045711	House, 8900 US 20A	Single Dwelling	Fulton	York Township
FUL0044911	Nature Fresh Farms	Single Dwelling	Fulton	York Township

Table 4. List of Previous Cultural & Historic Resource Survey

Year	Name	County	Municipality
2005	Phase I Archaeology Survey for the Proposed Delta Steel Products Development in Section 11, York Township, Fulton County, Ohio	Fulton	York Township
2001	Phase I Cultural Resources Reconnaissance Survey for the Proposed Fulton County Processing Facility, York Township Section 11, Fulton County, Ohio	Fulton	York Township
2013	Phase I Archaeological Survey of a Proposed 7.08ha (17.5a) Fulton County Processing, Ltd. Expansion in York Township, Fulton County, Ohio	Fulton	York Township
2016	Phase I Cultural Resource Management Survey of the Proposed 64.7ha (160a.) Nature Fresh Farm Development, York Township, Fulton County, Ohio	Fulton	York Township
2017	Phase I Cultural Resource Management Survey of the Proposed 20.5ha (50.72a.) MetalX Scrap Processing Facility in York Township, Fulton County, Ohio	Fulton	York Township
2017	Phase I Cultural Resource Management Survey of a Proposed 12.4ha (30.7a.) ALPO Development in York Township, Fulton County, Ohio	Fulton	York Township

The closest OAI is approximately 0.26 miles from the proposed Project. Two different surveyed areas are located in part of or adjacent to the Project area.

These surveys are: the 2005 Phase I Survey for the Proposed Delta Steel Products; and the 2017 Phase I Cultural Resource Management of the proposed Metal X Scrap Processing Facility. Based on these results, no impacts to archeological resources are anticipated.

The closest OHI structure is located approximately 0.04 miles from the proposed Project. The structure is located on the other side of County Road 109. Only visual effects are anticipated, though are expected to be minimal due to the presence of the existing tap line to Nature Fresh Farms located adjacent to the property.

4906-6-05 (B)(10)(d): Local, State, and Federal Requirements

Table 5 shows the list of government agency requirements and their status at the time of filing.

Table 5. List of Government Agency Requirements to be Secured Prior to Construction

Agency	Permit Requirement	Status
Fulton County	Road Occupancy Permit	Will be Filed
FAA	FAA 7460-1 – Notice of proposed construction or alteration	Will be Filed

4906-6-05 (B)(10)(e): Endangered, Threatened, and Rare Species Investigation

TRC Companies, Inc. (“TRC”) on behalf of ATSI submitted a request to the Ohio Department of Natural Resources (“ODNR”) Division of Wildlife to conduct an Environmental Review on September 20, 2018. As part of the Environmental Review, a search of the ODNR Division of Wildlife’s Natural Heritage Database was conducted to research the presence of any endangered, threatened, or rare species within one (1) mile of the Project area. At the time of this filing a response from ODNR has not yet been received.

TRC on behalf of ATSI also submitted a request to the US Fish and Wildlife Service (“USFWS”) for an Ecological Review on September 20, 2018, to research the presence of any endangered, threatened, or rare species within one (1) mile of the Project area. The USFWS’s Ecological Review response of October 3, 2018 indicated they had no records of any endangered or threatened species in the Project area. A copy of the response is included as Exhibit 9.

TRC prepared a preliminary list of state and federal endangered species for the Project previously identified in Fulton County. A copy of TRC results are provided in Exhibit 8. A list of all endangered, threatened, and rare species, as designated by ODNR and USFWS, is provided in Table 6.

Table 6. List of Endangered, Threatened, and Rare Species.

Table 6: List of Endangered, Threatened, and Rare Species				
Common Name	Scientific Name	Federal Listed Status	State Listed Status	Affected Habitat
Indiana Bat	<i>Myotis sodalis</i>	Endangered	Endangered	Trees & Forest
Northern Long-Ear Bat	<i>Myotis septentrionalis</i>	Threatened	N/A	Trees & Forest
Purplish Copper	<i>Lycaena helloides</i>	N/A	Endangered	Wet Prairies & Fields
Regal Fritillary	<i>Speyeria idalia</i>	N/A	Endangered	Wet Prairies & Fields
Rayed Bean	<i>Villosa fabilis</i>	Endangered	Endangered	Streams
Eastern Massasauga	<i>Sistrurus catenatus</i>	Endangered	Endangered	Wet Prairies & Fields
Greater Readhorse	<i>Moxostoma valenciennesi</i>	N/A	Threatened	Streams

The federal and state endangered Indiana Bat (*Myotis sodalis*) and the federal threatened Northern Long-Eared Bat (*Myotis septentrionalis*) are within the range of the Project. There are no trees in the Project area and no impacts to these species are expected.

The Rayed Bean (*Villosa fabilis*) and Greater Redhorse (*Moxostoma valenciennesi*) range is within the Project Area. No impacts to these species are expected due to the Project's location and that no work is proposed in streams.

The Purplish Copper (*Lycaena helloides*), Regal Fritillary (*Speyeria idalia*), and Eastern Massasauga (*Sistrurus catenatus*) range is within the Project area. No impacts to these species are expected due to a lack of suitable habitat present in the Project area.

4906-6-05 (B)(10)(f): Areas of Ecological Concern

TRC conducted a wetland and stream assessment of the Project area. TRC's investigation focused on an approximately 1.8-acre study area around the proposed Project centerline, access roads, and additional workspace areas. During the study, TRC identified no wetlands or streams in the Project area. The entire study area is highly disturbed due to active construction and is located along the side of a public roadway. A copy of the TRC results are provided in Exhibit 8.

The Project work limits do not encroach on any regulated flood plains based on a review of online FEMA Flood Insurance Rate Mapping.

4906-6-05(B)(10)(g): Other Information

Construction and operation of the proposed Project will be in accordance with the requirements specified in the latest revision of the National Electric Safety Code as adopted by the PUCO and will meet all applicable safety standards established by the Occupational Safety and Health Administration.

No other or unusual conditions are expected that will result in significant environmental, social, health or safety impacts.

4906-6-07: Documentation of Letter of Notification Transmittal and Availability for Public Review

This Construction Notice is being provided concurrently with its docketing with the Board to the following officials in Village of Delta and York Township, Fulton County Ohio.

Fulton County

Commissioner Jeff Rupp
President
Fulton County Commissioners
152 S. Fulton St., Suite 270
Wauseon, OH 43567

Ms. Tammy Richardson,
Administrative Assistant
Fulton County Regional Planning
123 Courthouse Plaza, Suite 1
Wauseon, Oh 43567

Commissioner Bill Rufenacht
Vice President
Fulton County Commissioners
152 S. Fulton St., Suite 270
Wauseon, OH 43567

Mr. Frank Onweller, P.E., P.S.
Fulton County Engineer
9120 Co. Rd. 14
Wauseon, OH 43567-9669

Commissioner Jon Rupp
Fulton County Commissioners
152 S. Fulton St., Suite 270
Wauseon, OH 43567

Ms. Kim Bowles,
District Administrator
Fulton County SWCD
8770 State Route 108, Suite B
Wauseon, Ohio 43567

Mr. Vond T. Hall
Fulton County Administrator
152 S. Fulton St., Suite 270
Wauseon, OH 43567

Mr. Matt Gilroy, President
FCEDC
123 Courthouse Plaza #2
Wauseon, OH 43567

Village of Delta

The Honorable Dan D. Miller
Mayor, Village of Delta
Memorial Hall
401 Main Street
Delta, OH 43515

Mr. Brad Peebles
Village of Delta Administrator
Memorial Hall
401 Main Street
Delta, OH 43515

York Township

Mr. Thomas C. Tedrow
York Township Trustee
6955 Co. Rd. FG
Delta, OH 43515

Mr. Jeffery A. Mazurowski
York Township Trustee
6955 Co. Rd. FG
Delta, OH 43515

Mr. Robert W. Trowbridge
York Township Trustee
6955 Co. Rd. FG
Delta, OH 43515


Ms. Karen S. Miller
York Township Fiscal Officer
6955 Co. Rd. FG
Delta, OH 43515

Libraries

Ms. Candy Baird, Director
Delta Public Library
402 Main Street
Delta, OH 43515

Copies of the transmittal letters to these officials have been included with this application as proof of compliance with OAC Rule 4906-6-07 (B) and to provide the Board with proof of notice to local officials as required by OAC Rule 4906-6-07 (A)(1) and to libraries per OAC Rule 4906-6-07 (A)(2).

Information is posted at www.firstenergycorp.com/about/transmission_project/ohio.html on how to request an electronic or paper copy of this Construction Notice application. The link to this website is being provided to meet the requirements of OAC Rule 4906-6-07 (B) and to provide the Board with proof of compliance with the notice requirements in OAC Rule 4906-6-07 (A)(3).

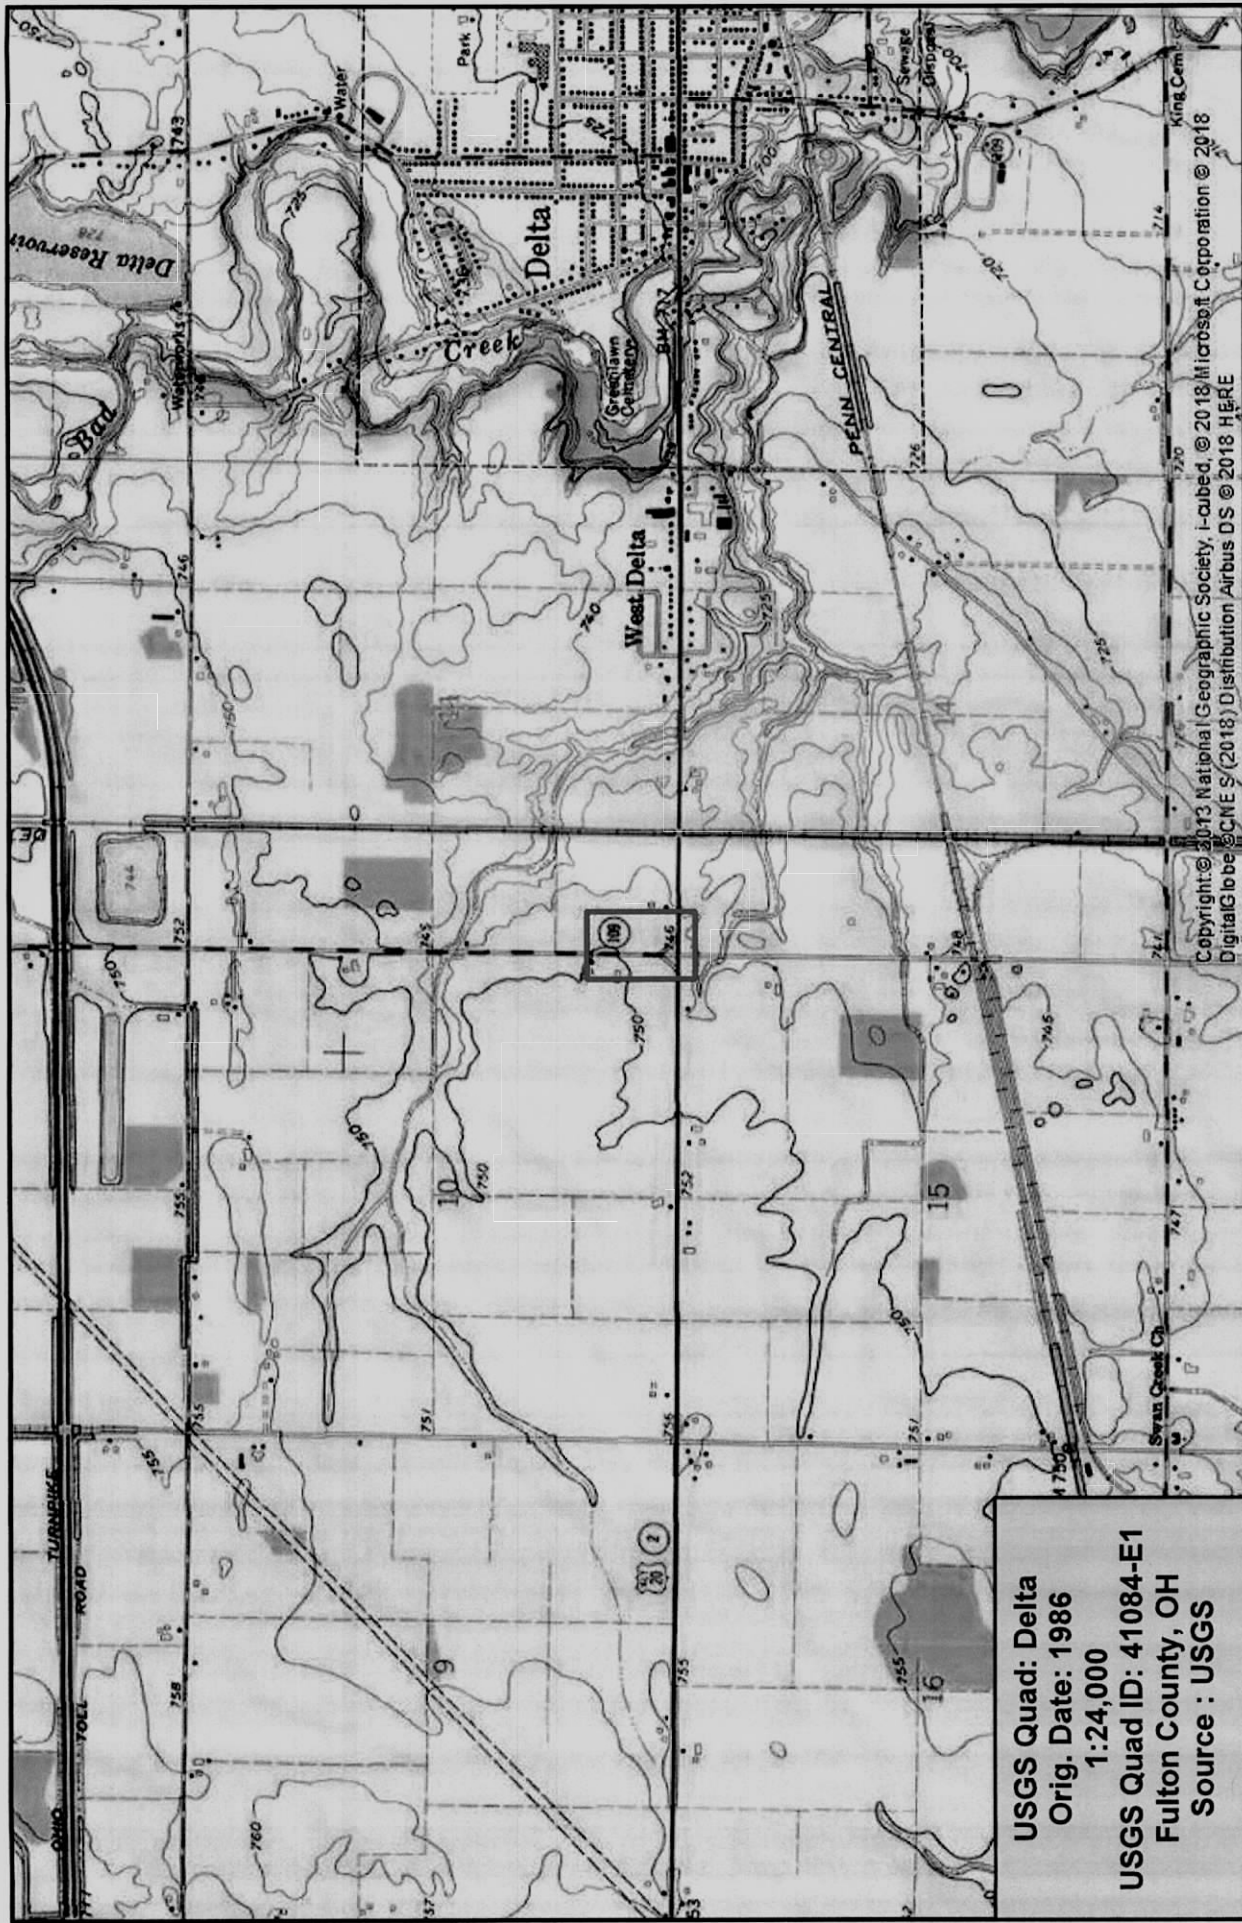

<p>North Arrow</p> <p>FirstEnergy</p> <p>Created on 9/6/2018</p>	<p>Delta-Wauseon 138kV Transmission Line Tap to Metal X Substation Project</p> <p>Exhibit 1</p>	<p>Project Area</p>	<p>USGS Quad: Delta Orig. Date: 1986 1:24,000 USGS Quad ID: 41084-E1 Fulton County, OH Source : USGS</p>
--	---	---------------------	---



Delta-Wauseon 138kV Transmission Line Tap to Metal X Substation Project

Exhibit 2

0 1,000 2,000 Feet
1:24,000

 Project Area



FirstEnergy

Created on 9/6/2018



VILLAGE OF DELTA,
YORK TOWNSHIP
FULTON COUNTY
OHIO

COUNTY ROAD 109

PROPOSED METAL X
SUBSTATION




NATURE FRESH
FARMS SUBSTATION

STRUCTURE
16001 TO BE
MODIFIED

WEST MAIN ST./US ALT 20

EXISTING DELTA-WAUSEON
138 kV TAP LINE

LEGEND

- EXISTING CONDUCTOR
- PROPOSED CONDUCTOR
-  EXISTING WOOD POLE STRUCTURE
-  EXISTING WOOD POLE STRUCTURE TO BE MODIFIED
-  PROPOSED WOOD POLE STRUCTURE


ATSI

American Transmission Systems, Inc.
a subsidiary of Fluor Corp.

DELTA-WAUSEON 138 kV TRANSMISSION
LINE TAP TO METAL X PROJECT

GENERAL LAYOUT

EXHIBIT 3

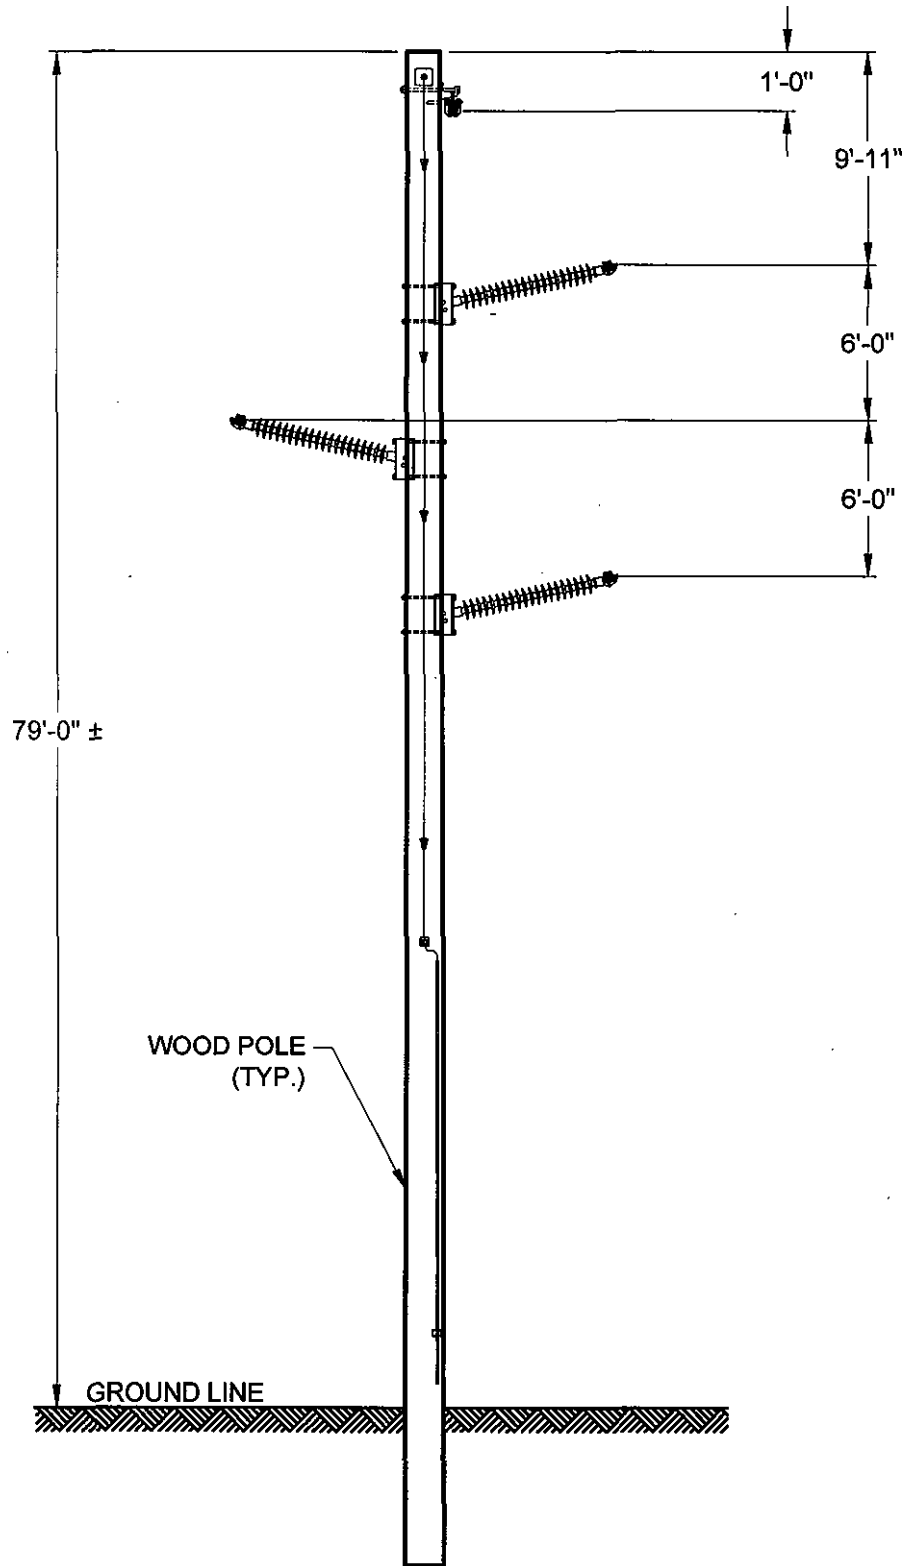

**NOT TO SCALE


ATSI

American Transmission Systems, Inc.
a subsidiary of FirstEnergy Corp.

DELTA-WAUSEON 138kV
TRANSMISSION LINE TAP TO
METALX PROJECT

WOOD TANGENT STRUCTURE

EXHIBIT 4

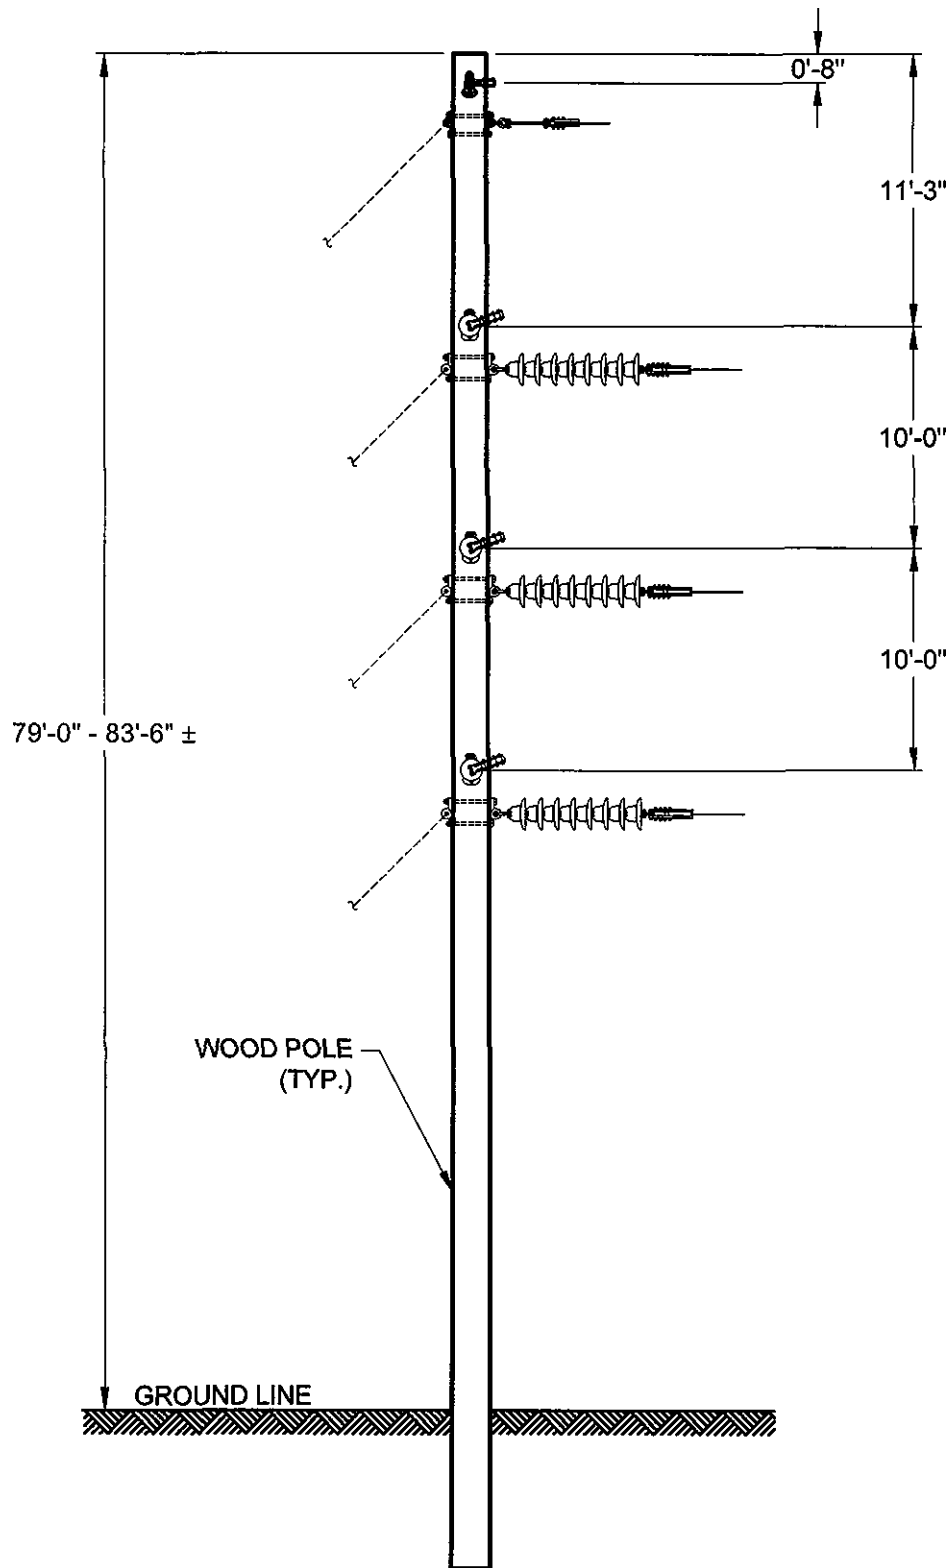

**NOT TO SCALE


ATSI.

American Transmission Systems, Inc.
a subsidiary of FluorEnergy Corp.

DELTA-WAUSEON 138kV
TRANSMISSION LINE TAP TO
METALX PROJECT

WOOD CORNER DEADEND STRUCTURE

EXHIBIT 5

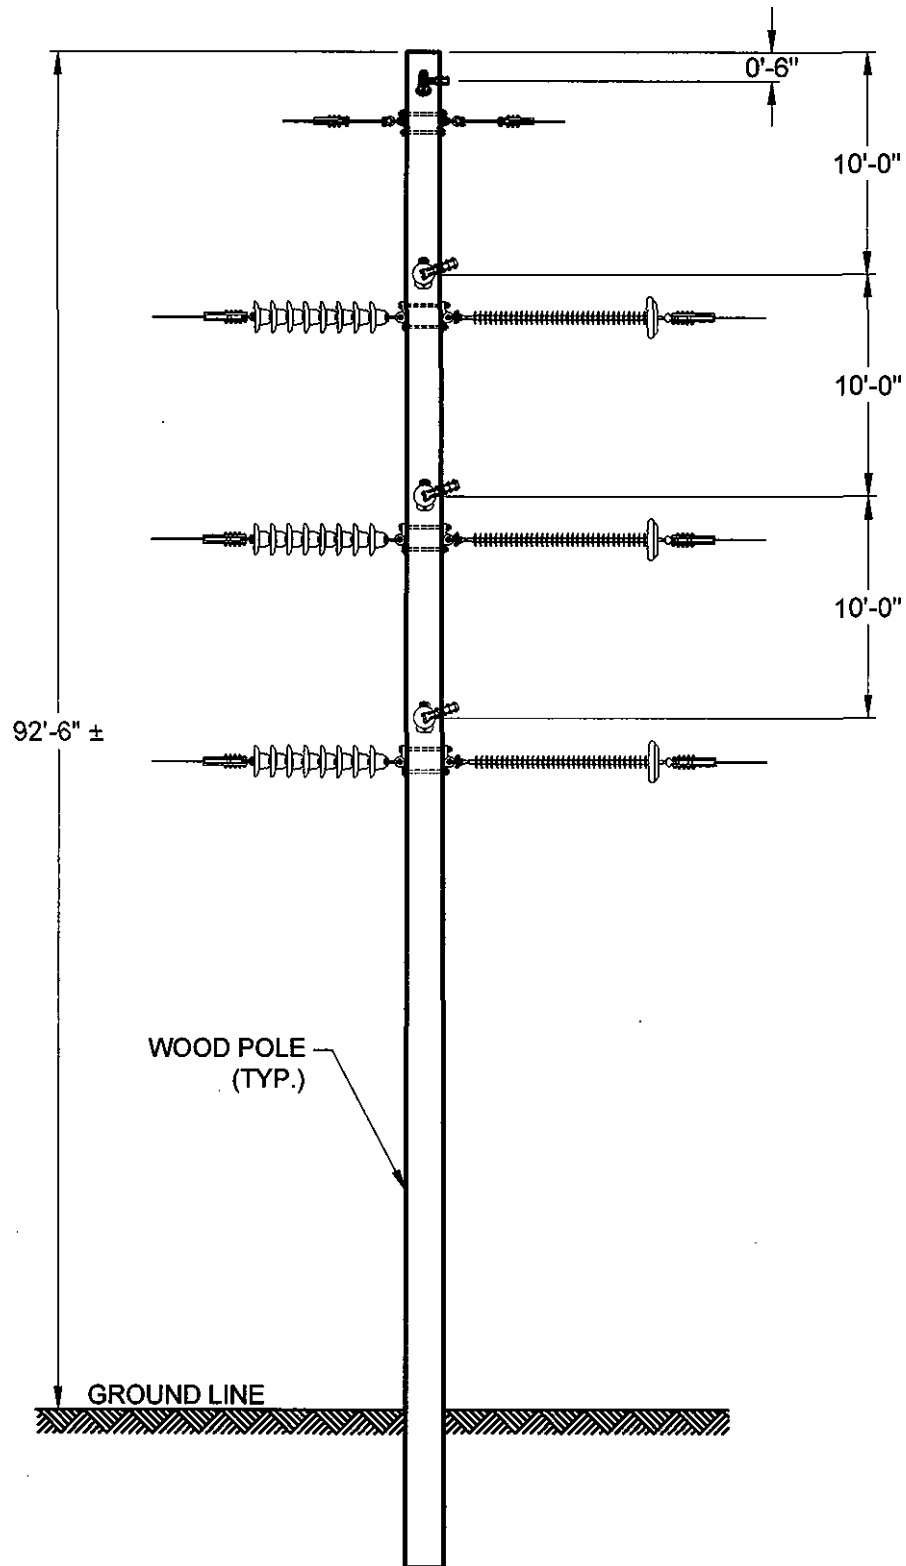

**NOT TO SCALE.

ATSI

American Transmission Systems, Inc.
a subsidiary of Fluor Energy Corp.

DELTA-WAUSEON 138kV
TRANSMISSION LINE TAP TO
METALX PROJECT

WOOD 3-WAY DEADEND STRUCTURE

EXHIBIT 6

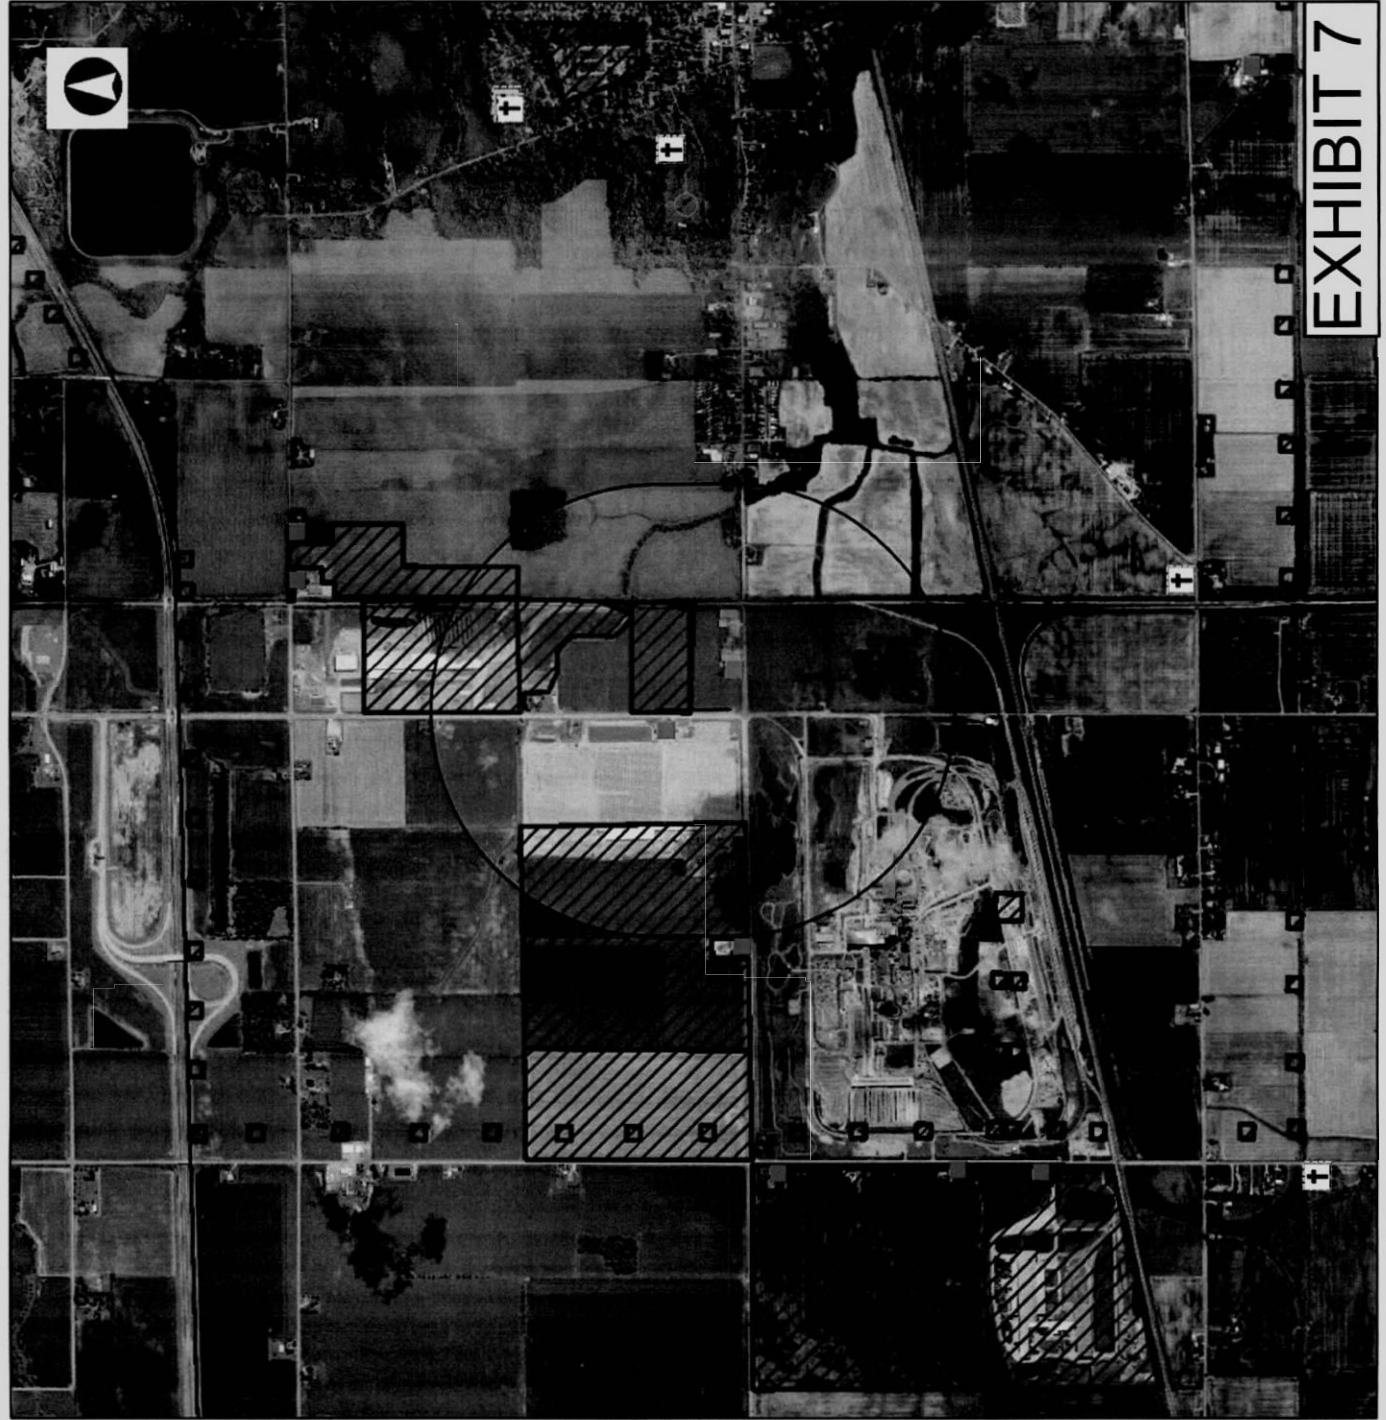


EXHIBIT 7



State Historic
Preservation Office

Legend

- NR Listings**
- Listed
 - National Historic Landmark
 - Delisted
- NR Determinations of Eligibility**
- Historic Structures
 - Historic Bridges
 - Historic Tax Credit Projects
 - OGS Cemeteries
 - Confident
 - Not Confident
- Dams**
- UTM Zone Split
 - NR Boundaries
 - Phase 1
 - Phase 2
 - Phase 3
- Historic Previously Surveyed**



1: 34,715

Copyright/Disclaimer

This map is a user generated static output from an internet mapping site and is for general reference only. Data layers that appear on this map may or may not be accurate, current, or otherwise reliable. THIS MAP IS NOT TO BE USED FOR NAVIGATION.

Datum: [Datum]
Projection: WGS_1984_Web_Mercator_Auxiliary_Sphere



**Delta-Wauseon 138 kV Transmission Lines Tap To Metal X Project (ATSI)
Case Number 18-1401-EL-BNR**

**Exhibit 8
Ecological Review of the Tap to MetalX Substation Project, Fulton County, Ohio**



**1382 West Ninth Street
Suite 400
Cleveland, OH 44113**

216.344.3072 PHONE

www.trcsolutions.com

September 28, 2018

Kristin Susick
FirstEnergy Corporation
341 White Pond Drive, Building B3
Akron, Ohio 44320

**RE: Ecological Review of the Tap to MetalX Substation Project, Fulton County, Ohio
TRC Project No.: 286577.0000**

Ms. Susick:

TRC conducted a wetlands and other waters of the U.S. determination on the approximately 1.8-acre study area located on the east side of Highway 109, north of the intersection with US Highway 20A in Fulton County, Ohio (Project). A TRC wetland ecologist systematically surveyed the Project study area, looking for wetland indicators in signs of hydrology and/or hydrophytic vegetation. No wetland indicators, wetlands, or streams exist within the study area. Maps and photos are attached for reference. The entire study area is categorized as highly disturbed roadside land or active construction.

TRC has prepared a preliminary list of state and federal threatened and endangered species identified for Fulton County, Ohio and comments regarding observations on potential habitat within the Study Area (Table 1). Additionally, TRC has submitted information request letters to the Ohio Department of Natural Resources - Division of Wildlife (ODNR-DOW) and the U.S. Fish and Wildlife Service (USFWS) to determine if the Project will impact any species of concern or habitats (including Indiana and/or northern long-eared bat hibernacula) and/or managed lands near the Project footprint. Responses to those request letters are still pending.

We appreciate your business and the opportunity to provide First Energy this Ecological Review for the Tap to MetalX Substation Project. If you have any questions, please contact me at 330-472-8210 or via email at jwhittle@trcsolutions.com.

Thank you,

TRC Environmental Corporation

Jason Whittle, Senior Ecologist

Enclosures: USGS and Aerial Mapping of Project Location, Photographic Log

Table 1. State and Federal Threatened and Endangered Species Identified for Fulton County, Ohio			
Latin Name	Common Name	Status*	Comments
<i>Lycaena helloides</i>	Purplish Copper (butterfly)	SE	No suitable habitat within study area.
<i>Speyeria idalia</i>	Regal Fritillary (butterfly)	SE	No suitable habitat within study area.
<i>Villosa fabalis</i>	Rayed Bean (bivalve)	FE	No streams within study area.
<i>Myotis sodalis</i>	Indiana Myotis (mammal)	FE	No trees within study area.
<i>Myotis septentrionalis</i>	Northern Long-eared Bat (mammal)	FT	No trees within study area.
<i>Sistrurus catenatus</i>	Eastern Massasauga (snake)	FT	No suitable habitat within study area.
<i>Moxostoma valenciennesi</i>	Greater Redhorse (fish)	ST	No streams within study area.

*SE = state endangered, FE = federally endangered, FT = federally threatened, ST = state threatened

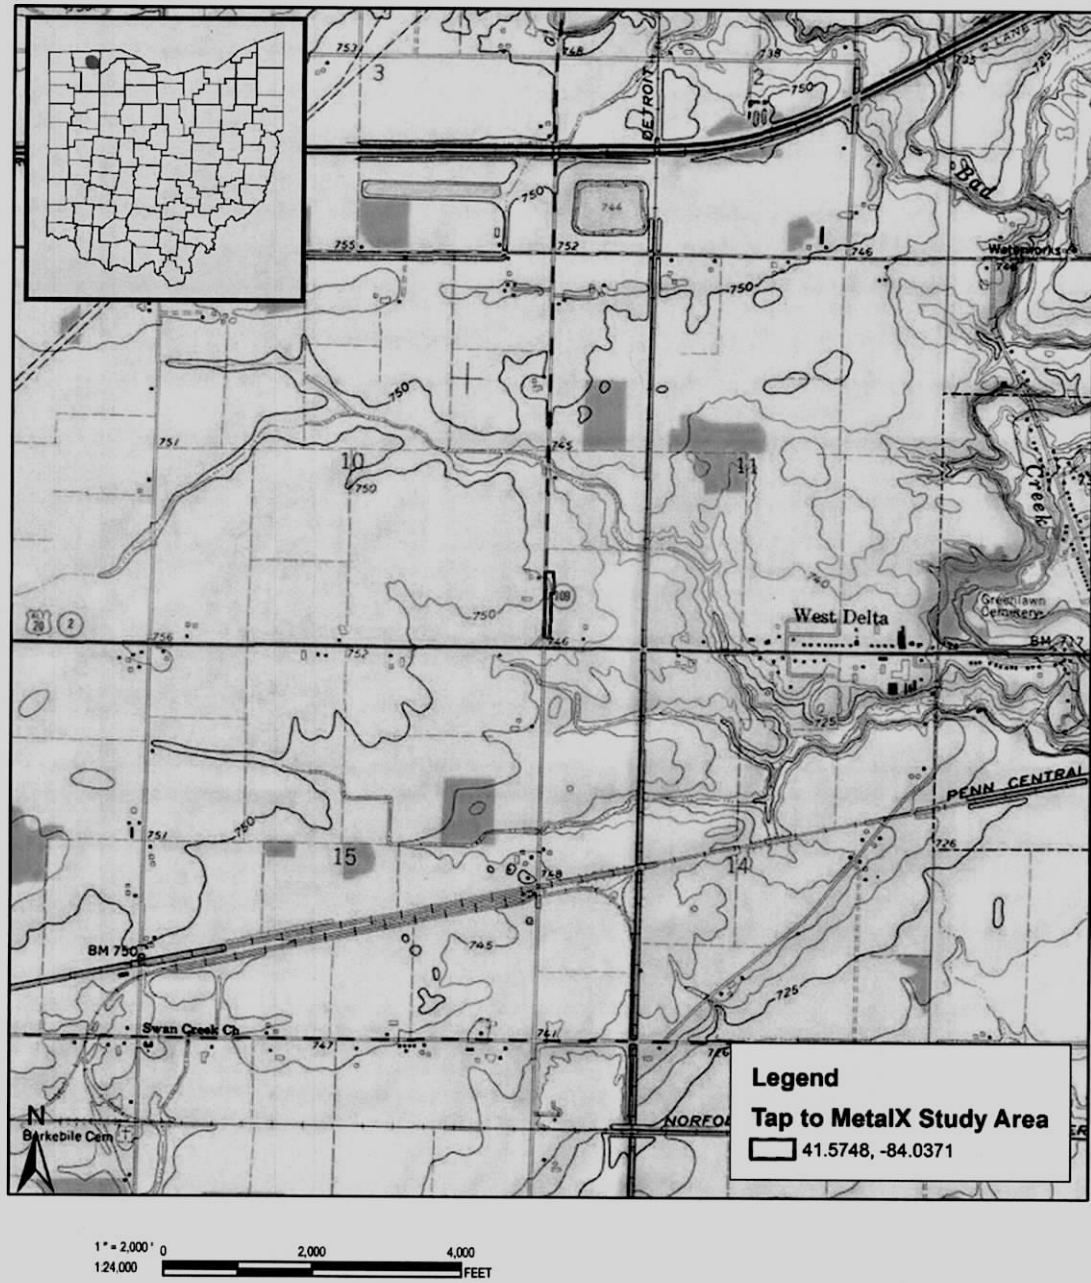


Figure 1: Project Area Location Map - USGS Quad



Figure 2: Project Location Map - Aerial Photography



Photo 1: Typical Site Conditions. Photo taken from Hwy 109, facing south toward the southern terminus of the Project Area.



Photo 2: Typical Site Conditions. Photo taken from the approximate center of the proposed Project Area, facing north..



Photo 3: Typical Site Conditions. Photo taken from the northern extent of proposed Project Area, facing northeast.

Loomis, Ryann J

From: Whittle, Jason <JWhittle@trcsolutions.com>
Sent: Wednesday, October 3, 2018 9:09 AM
To: Loomis, Ryann J
Cc: 'Kristin Susick'
Subject: FW: ATSI, Delta-Wauseon Tap to MetalX Substation Project, Fulton Co.

See below.

USFWS is usually pretty quick. I don't anticipate the ODNR letter for a couple more weeks.

Jason
330.472.8210

From: susan_zimmermann@fws.gov <susan_zimmermann@fws.gov> On Behalf Of Ohio, FW3
Sent: Wednesday, October 03, 2018 9:02 AM
To: Whittle, Jason <JWhittle@trcsolutions.com>
Subject: ATSI, Delta-Wauseon Tap to MetalX Substation Project, Fulton Co.



UNITED STATES DEPARTMENT OF THE INTERIOR
U.S. Fish and Wildlife Service
Ecological Services Office
4625 Morse Road, Suite 104
Columbus, Ohio 43230
(614) 416-8993 / Fax (614) 416-8994



Dear Mr. Whittle,

We have received your recent correspondence requesting information about the subject proposal. There are no Federal wilderness areas, wildlife refuges or designated critical habitat within the vicinity of the project area.

FEDERALLY LISTED, PROPOSED, AND CANDIDATE SPECIES COMMENTS: Due to the project, type, size, and location, we do not anticipate adverse effects to federally endangered, threatened, proposed, or candidate species. Should the project design change, or during the term of this action, additional information on listed or proposed species or their critical habitat become available, or if new information reveals effects of the action that were not previously considered, consultation with the U.S. Fish and Wildlife Service should be initiated to assess any potential impacts.

If you have questions, or if we can be of further assistance in this matter, please contact our office at (614) 416-8993 or ohio@fws.gov.

Sincerely,

Scott Pruitt
Acting Field Supervisor