


EXHIBIT A: Preliminary Design Facility Layout

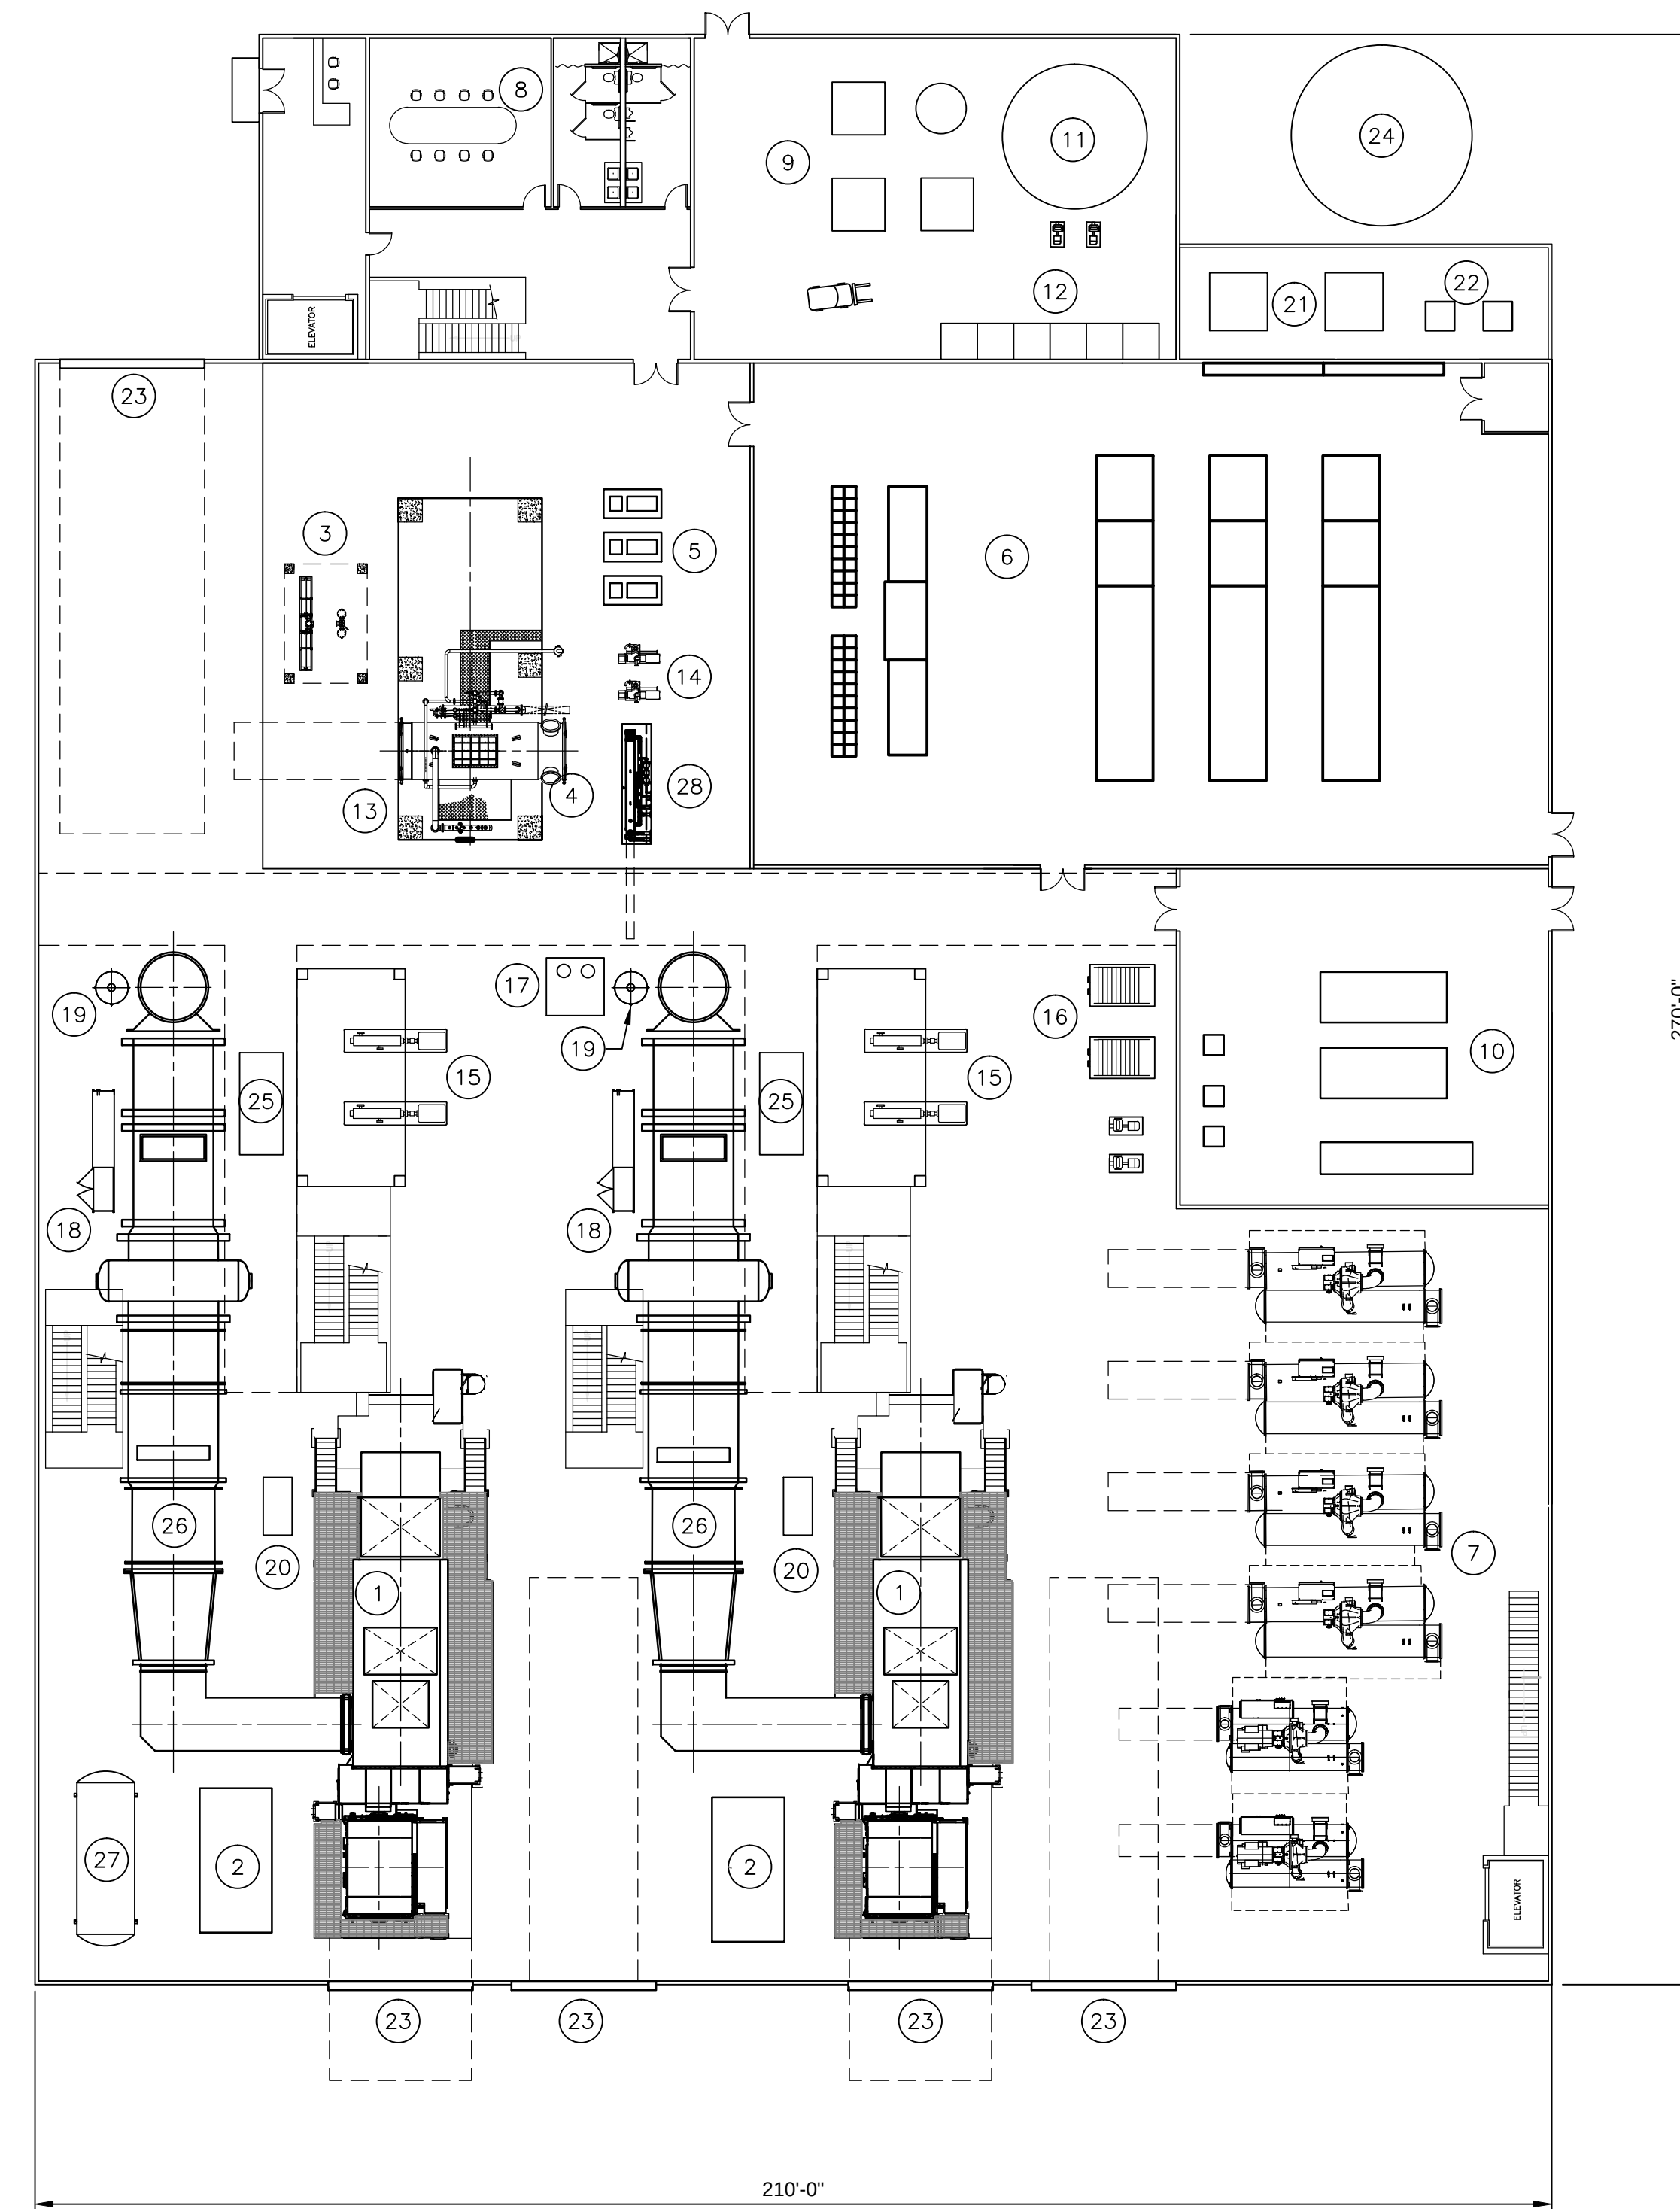

FACILITY LEGEND

NOTES



SCALE: 1" = 20'-0"



J_B
J_B
J_B
J_B
DRAWN

JPK
JPK
JPK
JPK
ENGINEER


	AWS
	AWS
	AWS
	AWS
R	CHECKED

APPROVED

**NOT FOR
CONSTRUCTION**



**OHIO STATE ENERGY PARTNERS
CHP / DHC PLANT
2x1 OPTION - SGT-700
CONCEPTUAL BUILDING PLAN - 1st FLOOR**

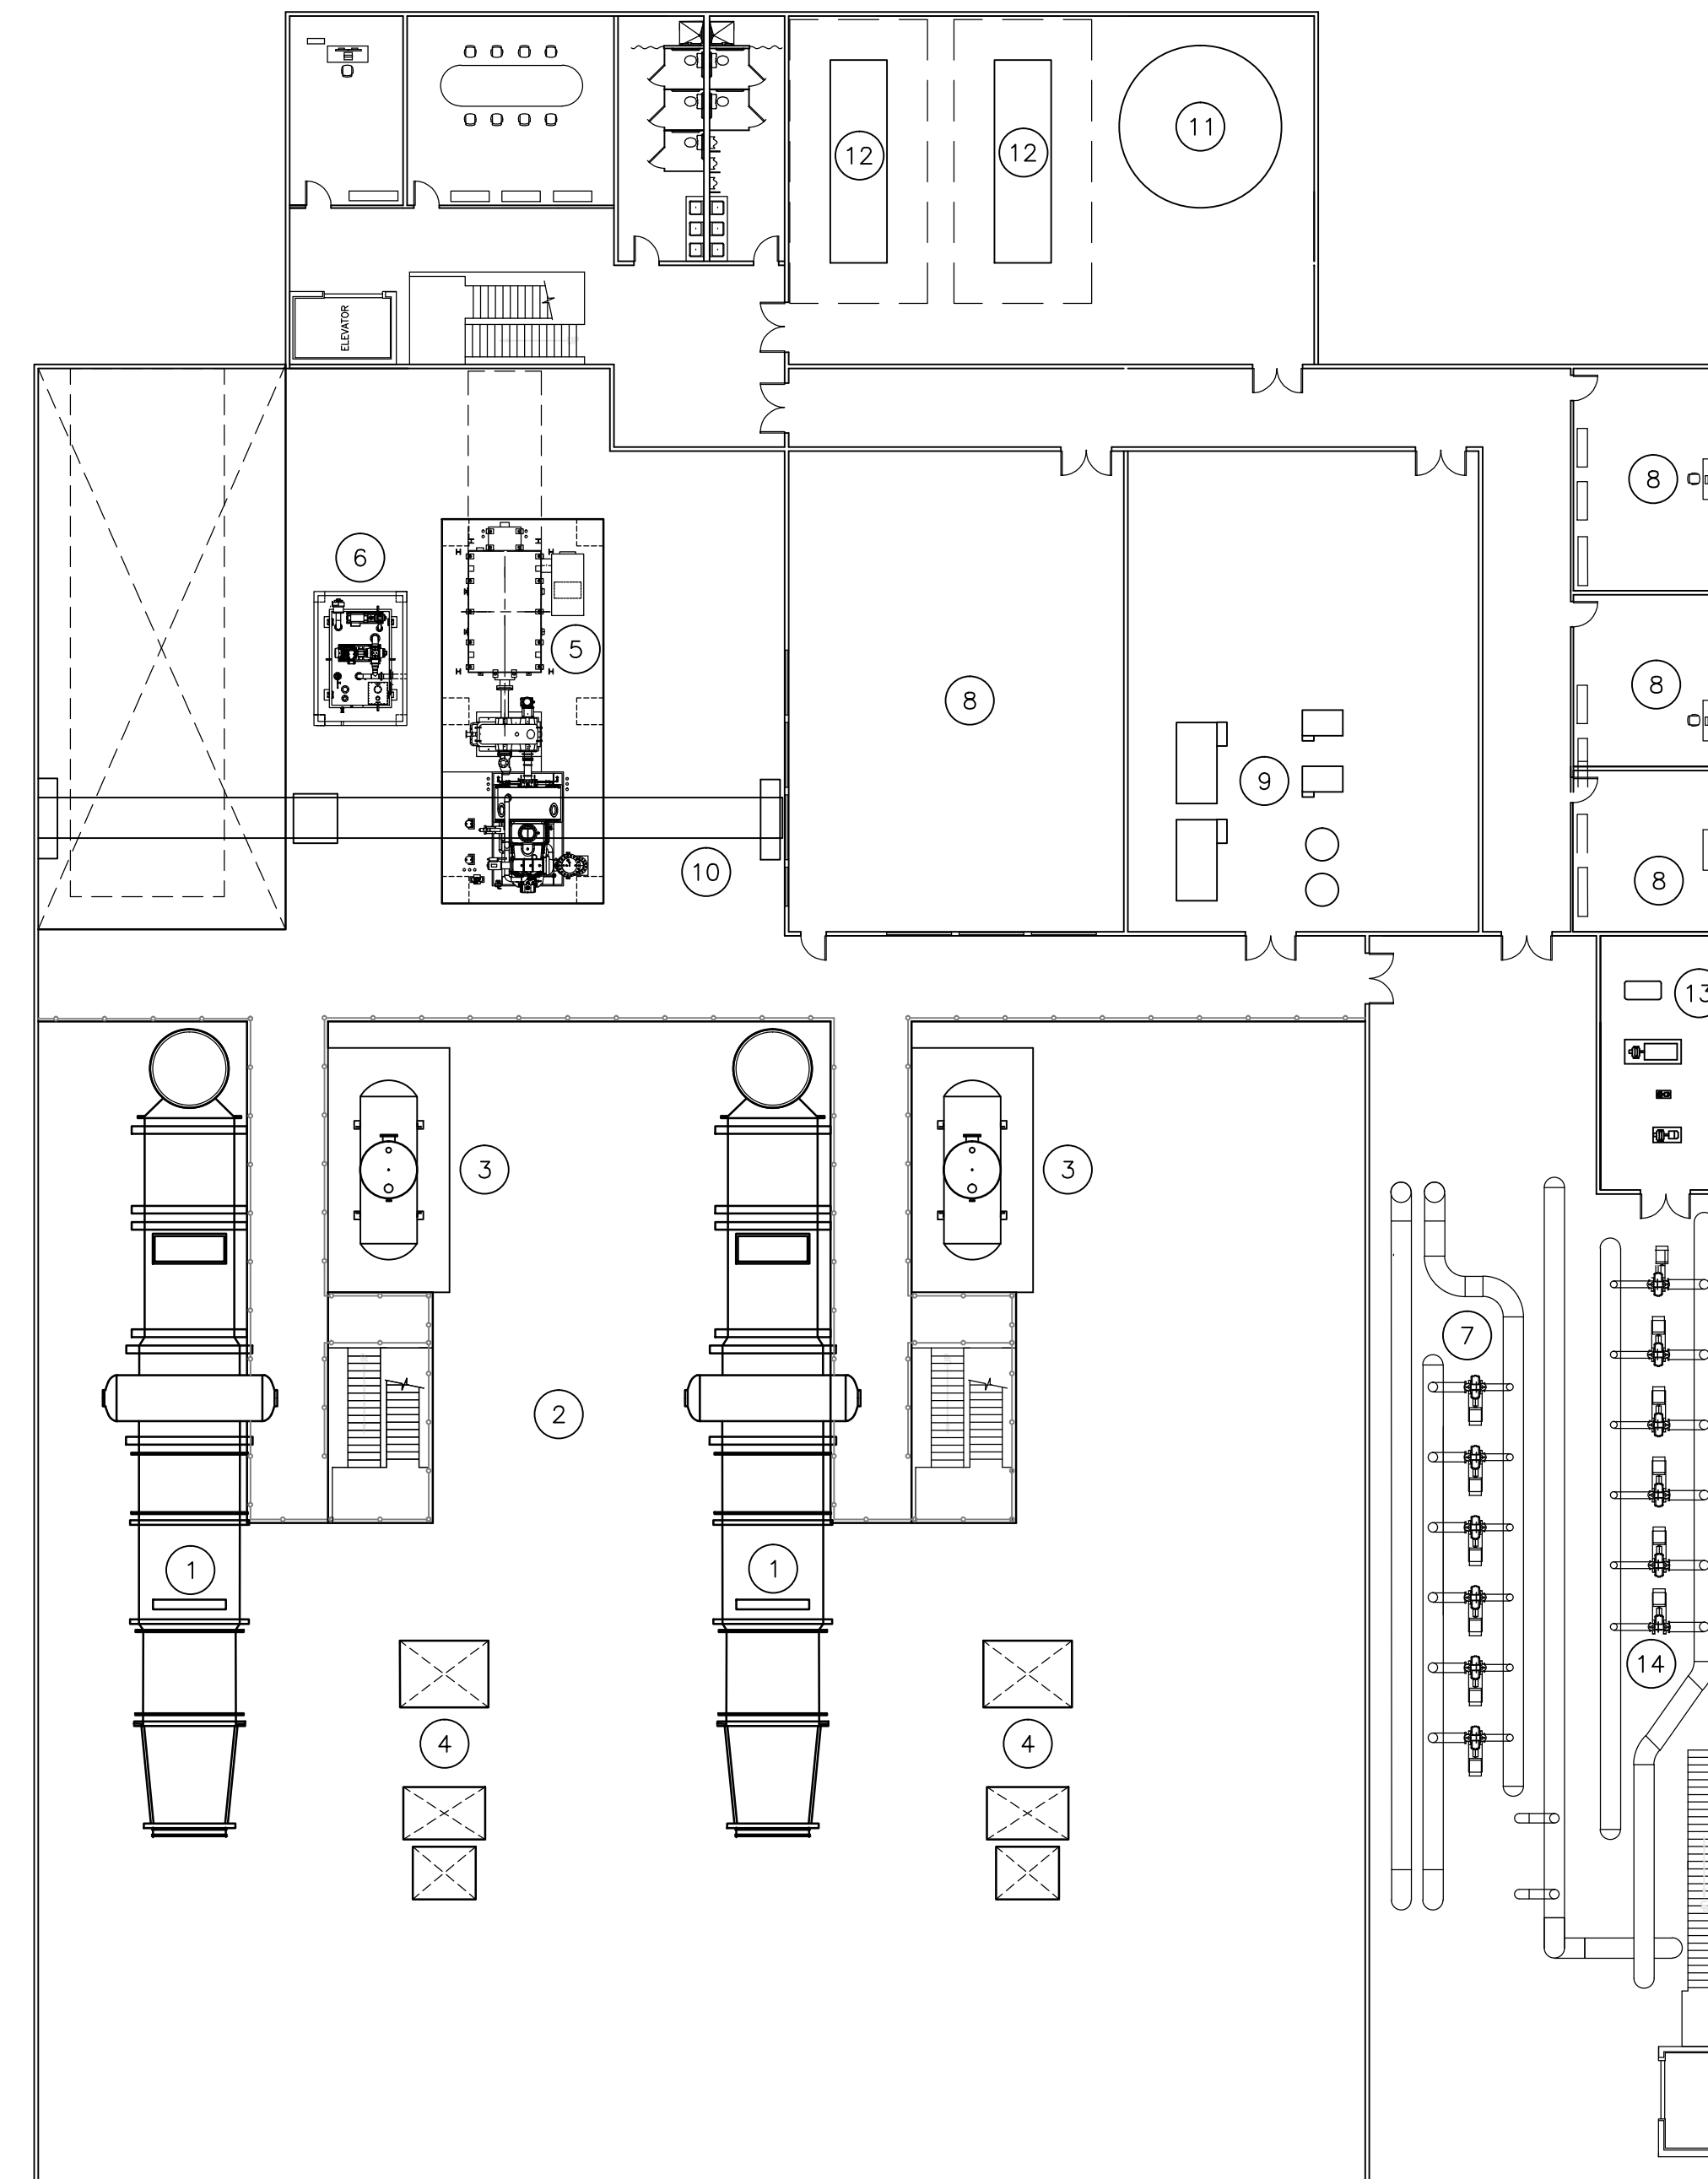

FACILITY LEGEND

- 1 HRSRG
- 2 OPEN AREA (REFER TO 1ST FLOOR PLAN)
- 3 DEAEARATOR
- 4 CTG - INLET AIR DUCTS
- 5 STG
- 6 STG - LUBE OIL AND EMC SKID
- 7 HOT WATER PUMPS
- 8 CONTROL ROOM / OFFICES
- 9 COMPRESSED AIR EQUIPMENT / STORAGE
- 10 OVERHEAD CRANE
- 11 DEMIN TANK
- 12 RO SKIDS
- 13 FIRE PUMP ROOM
- 14 CHILLED WATER PUMPS

NOTES

1. TOTAL BUILDING SIZE IS APPROXIMATELY 53,000 SQ. FT.



PLAN - 2nd FLOOR

SCALE: 1" = 20'-0"



D	10/24/2018	REVISED	J. B.	JPk	AWS	
C	09/10/2018	FOR REVIEW	J. B.	JPk	AWS	
B	08/30/2018	FOR REVIEW	J. B.	JPk	AWS	
A	08/03/2018	FOR REVIEW	J. B.	JPk	AWS	
ISSUE	DATE	DESCRIPTION	DRAWN	ENGINEER	CHECKED	APPROVED

**NOT FOR
CONSTRUCTION**



**OHIO STATE ENERGY PARTNERS
CHP / DHC PLANT
2x1 OPTION - SGT-700
CONCEPTUAL BUILDING PLAN - 2nd FLOOR**

FILENAME	10125564-OGA-M101.dwg
----------	-----------------------

SCALE 1"=20'-0"

| SHEET


10125564-0GA-M202

FACILITY LEGEND

- 1 STORAGE
- 2 CONDENSER WATER PUMPS
- 3 STEAM TO HOT WATER HEAT EXCHANGERS
- 4 OPEN AREA (REFER TO 1ST FLOOR PLAN)

NOTES

1. TOTAL BUILDING SIZE IS APPROXIMATELY 53,000 SQ. FT.

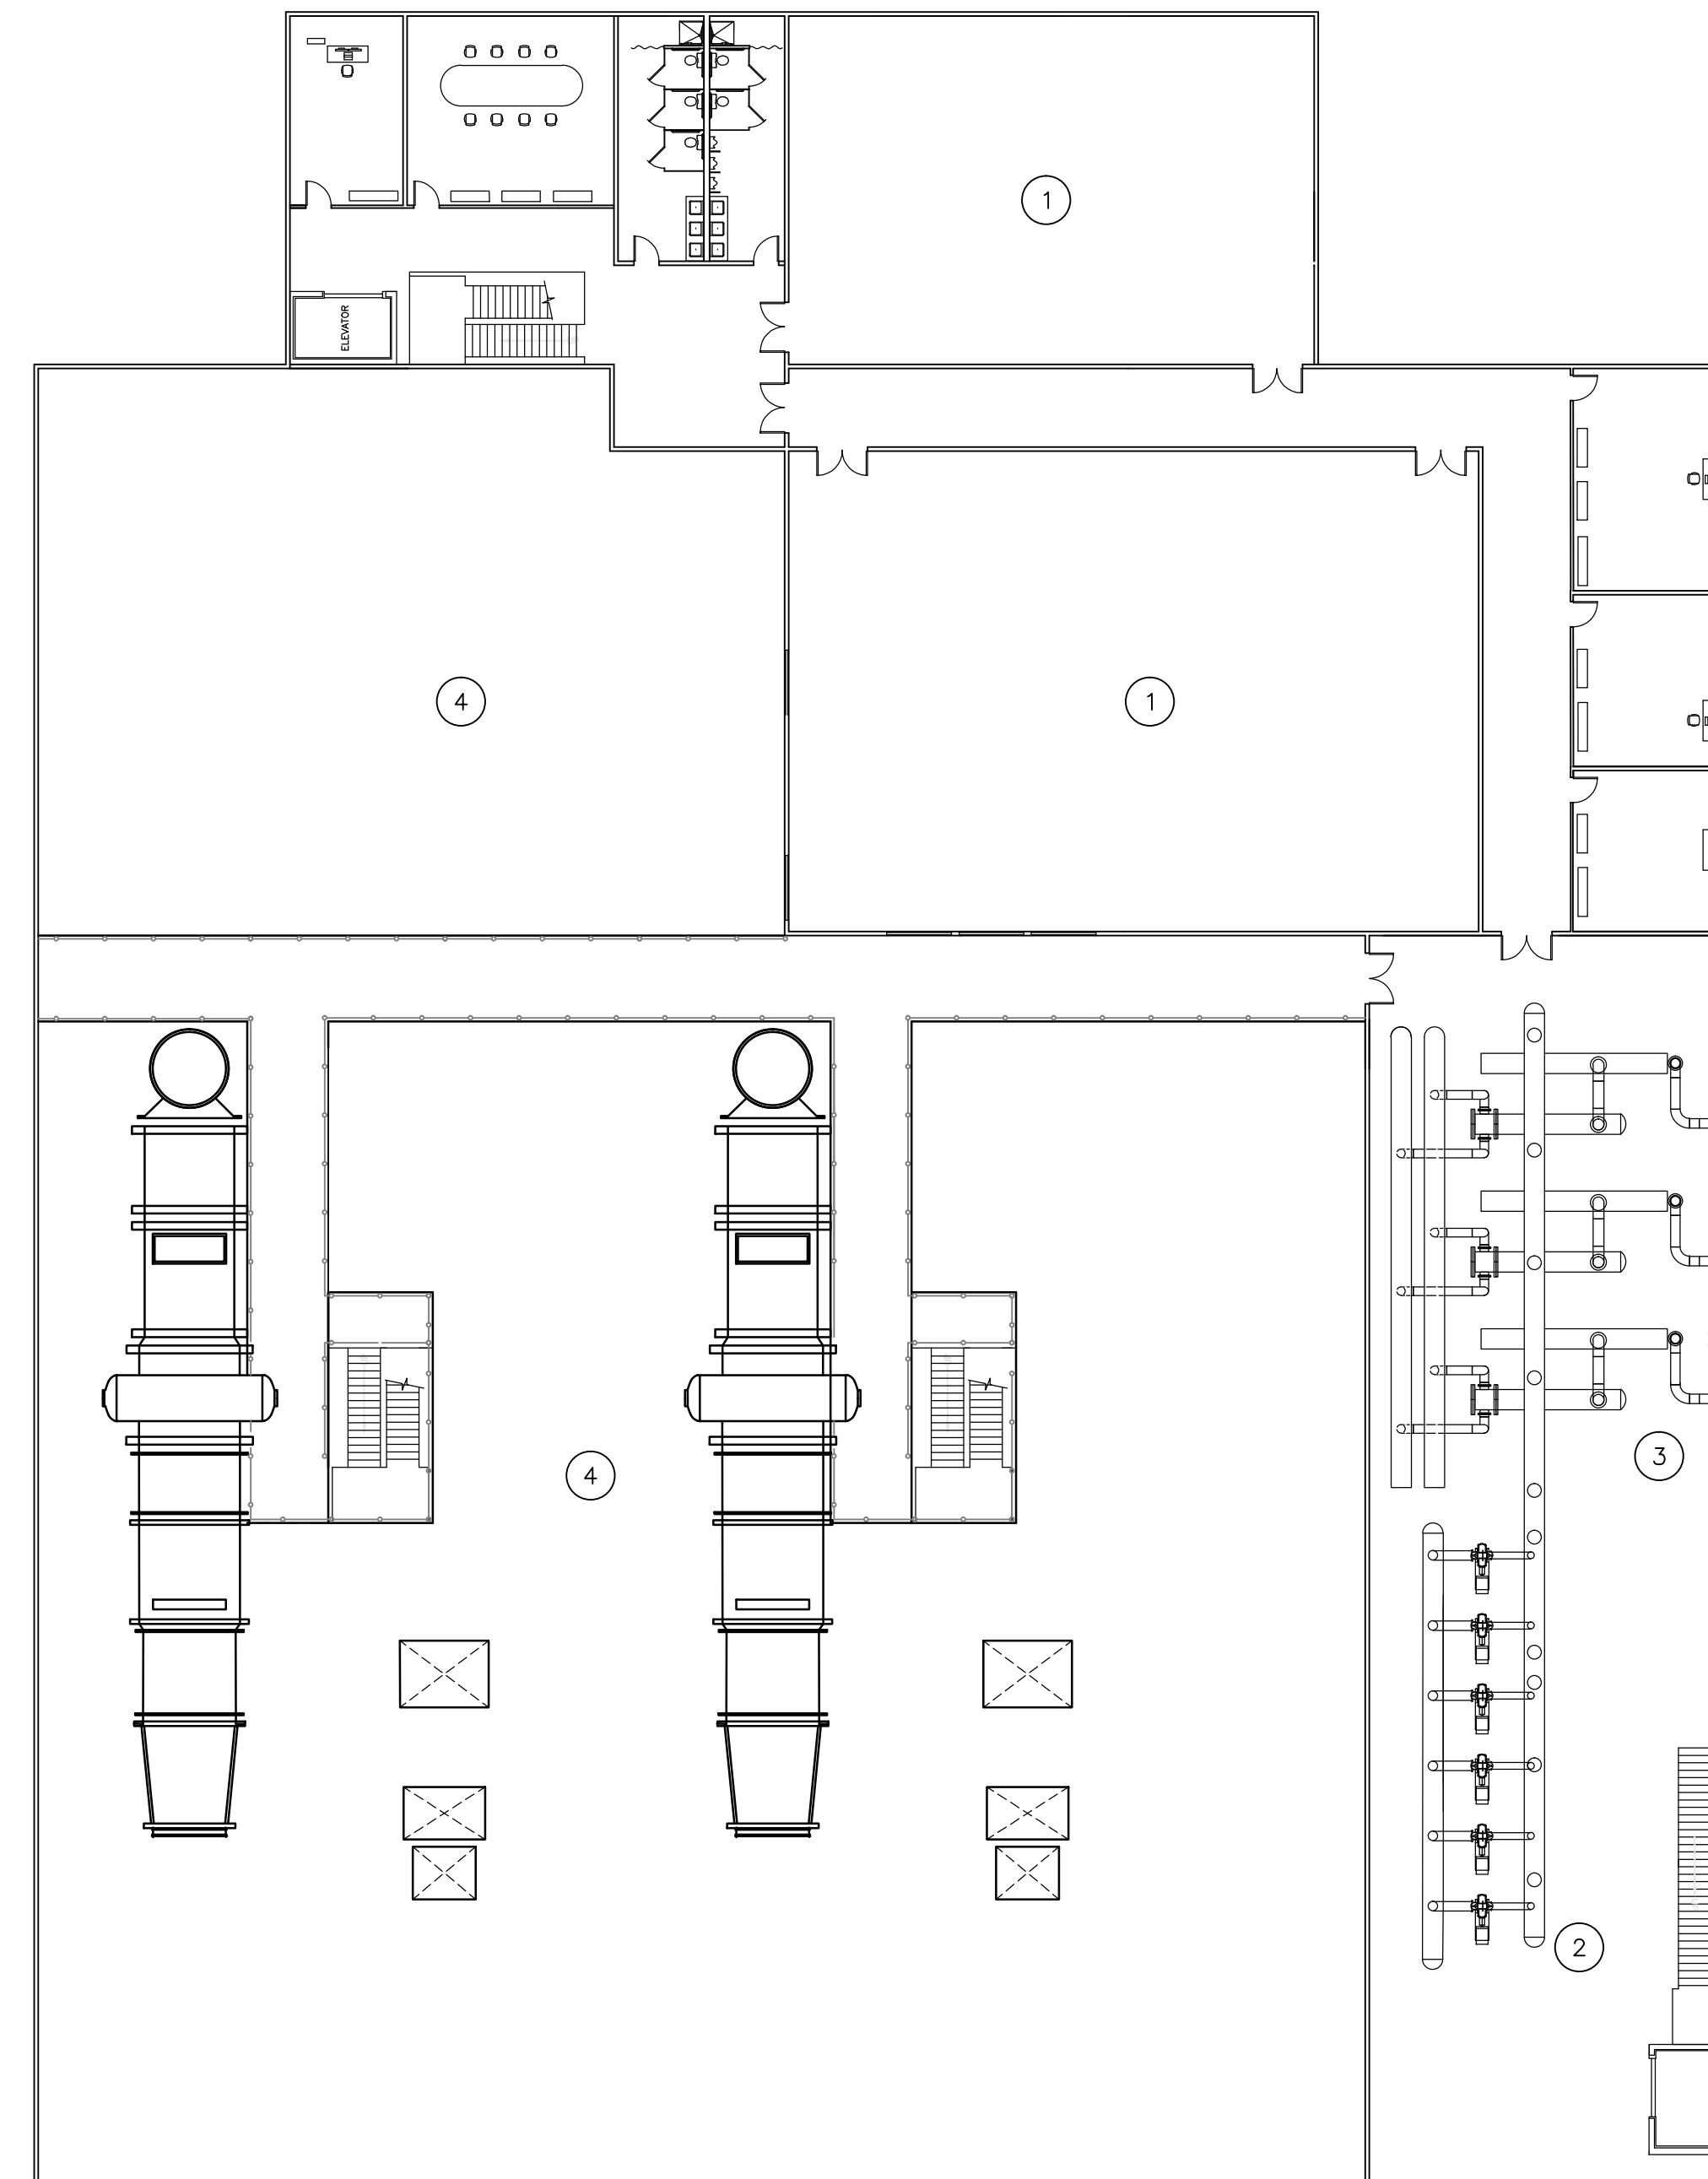

PLAN - 3rd FLOOR

SCALE: 1" = 20'-0"



D	10/24/2018	REVISED	J. B.	JPk	AWS	
C	09/10/2018	FOR REVIEW	J. B.	JPk	AWS	
B	08/30/2018	FOR REVIEW	J. B.	JPk	AWS	
A	08/03/2018	FOR REVIEW	J. B.	JPk	AWS	
ISSUE	DATE	DESCRIPTION	DRAWN	ENGINEER	CHECKED	APPROVED

**NOT FOR
CONSTRUCTION**




**OHIO STATE ENERGY PARTNERS
CHP / DHC PLANT
2x1 OPTION - SGT-700
CONCEPTUAL BUILDING PLAN - 3rd FLOOR**

FILENAME	10125564_OGA_M101.dwg
SCALE	1"=20'-0"

SHEET

10125564-0GA-M203

EXHIBIT B: Project Gantt Chart

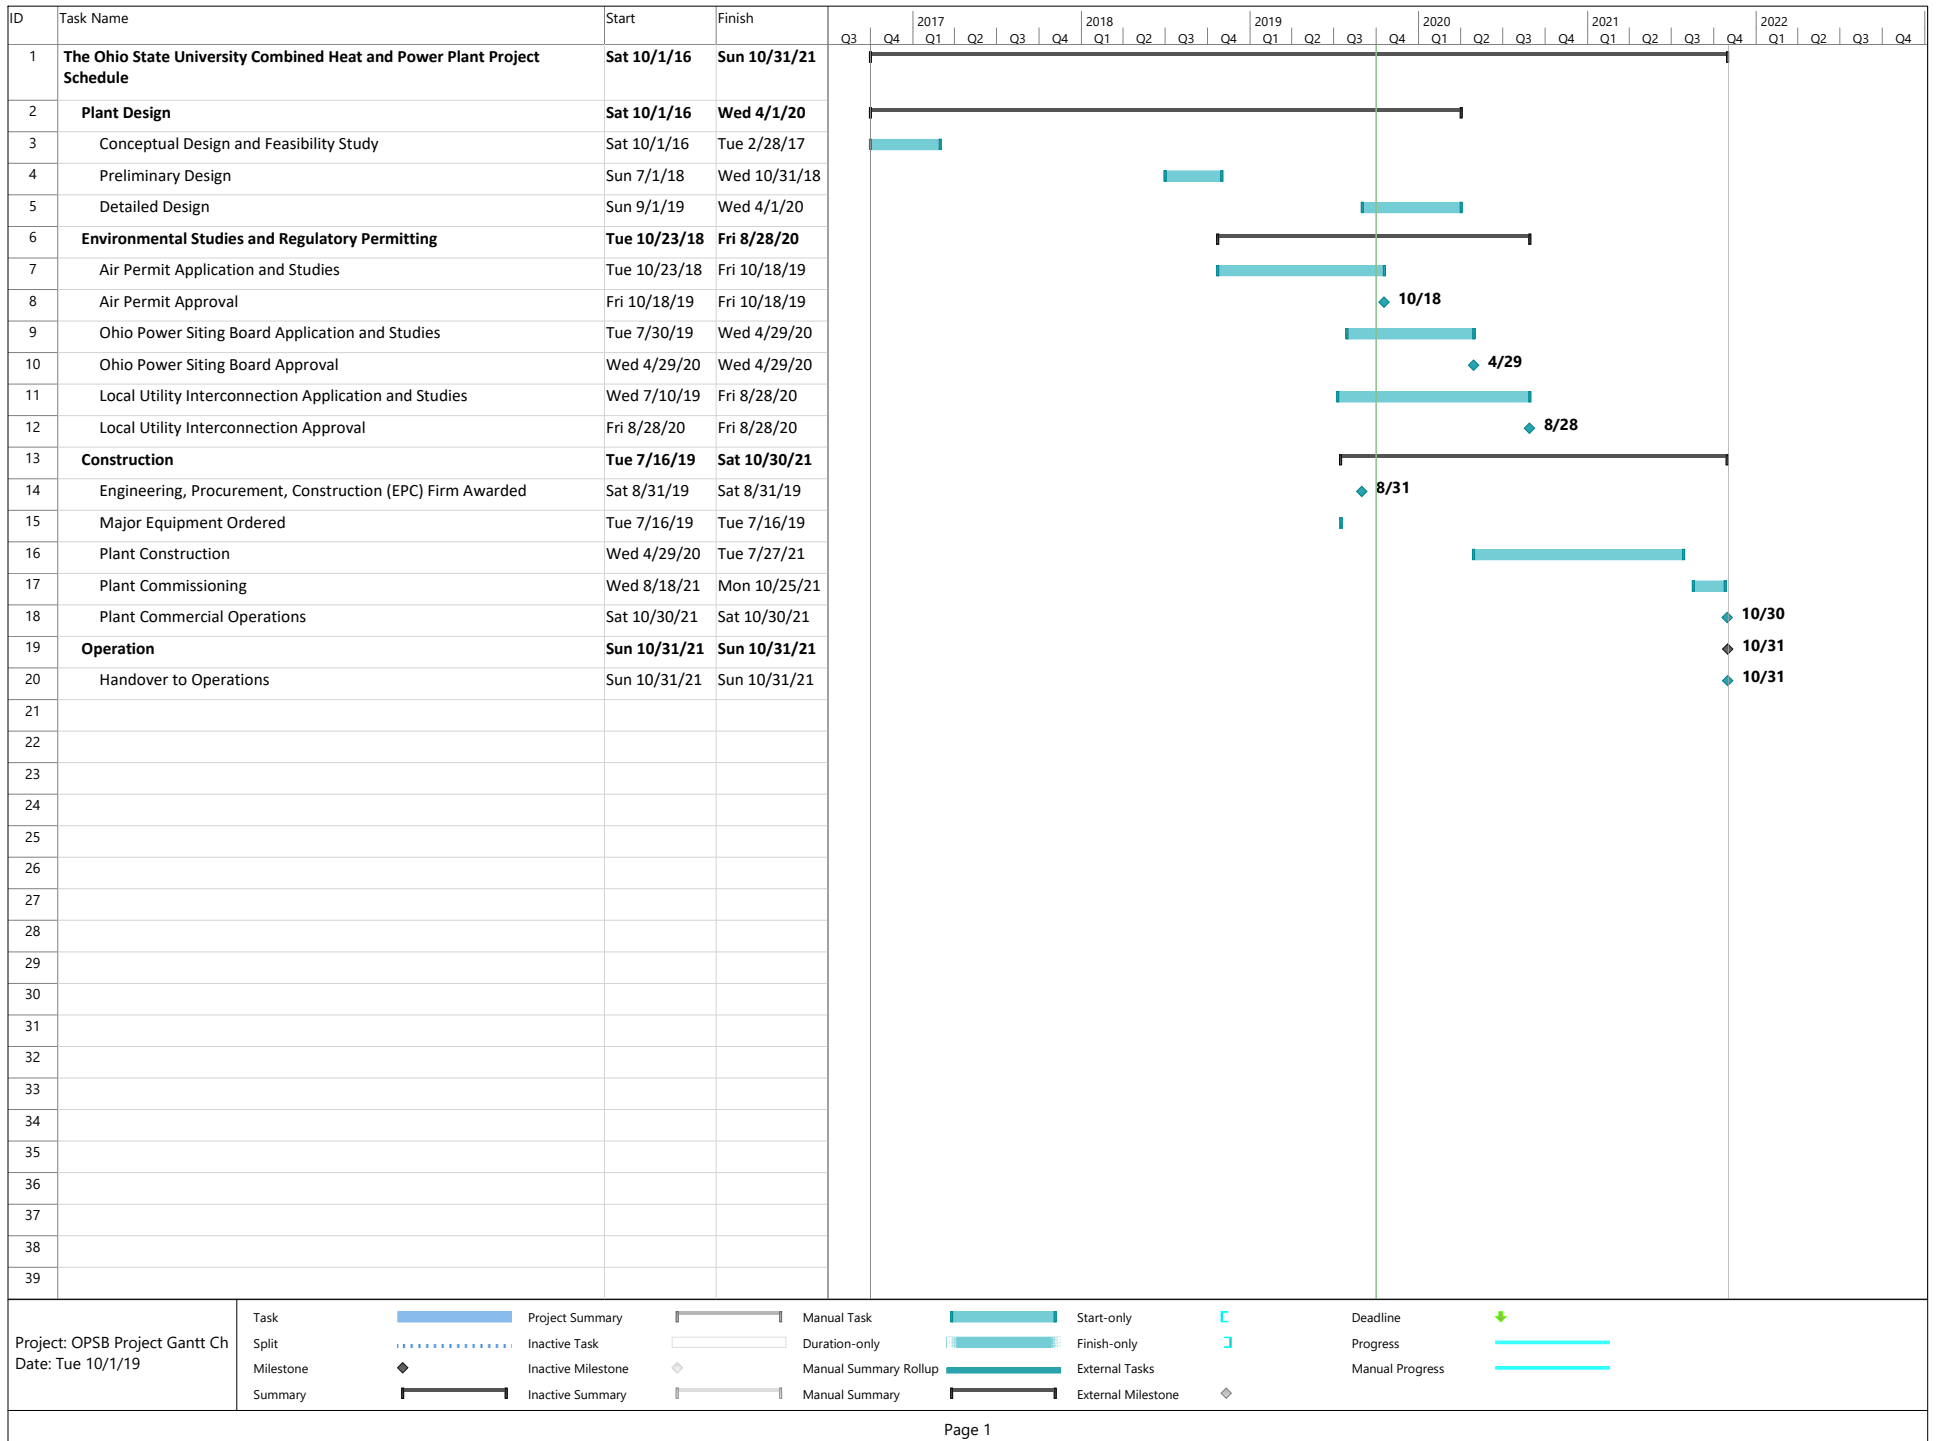

This foregoing document was electronically filed with the Public Utilities

Commission of Ohio Docketing Information System on

11/6/2019 11:07:42 AM

in

Case No(s). 19-1641-EL-BGN

Summary: Application Application Part 2 of 17 - Exhibits A-B electronically filed by Ms. Kari D Hehmeyer on behalf of Alexander, Trevor Mr. and THE OHIO STATE UNIVERSITY