



155 East Broad Street  
20<sup>th</sup> Floor  
Columbus, Ohio, 43215

o: 614-222-1330  
f: 614-222-1337

February 3, 2021

Ms. Tanowa M. Troupe  
Ohio Power Siting Board  
PUCO Docketing Division  
180 East Broad Street, 11<sup>th</sup> Floor  
Columbus, OH 43215-3716

Re: Case No. 16-253-GA-BTX  
Indiana & Ohio Railway Company Contractor Right of Entry License Agreements  
Permits Nos. IORY200310616, IORY200310617, IORY200510950

Dear Ms. Troupe:

Duke Energy Ohio, Inc., is filing, herewith, three Contractor Right of Entry License Agreements for the Indiana & Ohio Railway Company, permit numbers IORY200310616, IORY200310617, IORY200510950, in the above-referenced case.

Please contact me if you have any questions.

Sincerely,

Emily A. Olive, CP  
Paralegal

**CONTRACTOR RIGHT OF ENTRY LICENSE AGREEMENT**

THIS AGREEMENT (the “Agreement”) is made as of February 1, 20 21, (the “Effective Date”), by and between Indiana & Ohio Railway Company (“Railroad”) and Duke Energy Ohio, Inc. (“Licensee”).

**WITNESSETH:**

WHEREAS, Licensee has submitted a written request or application to Railroad requesting permission to enter Railroad’s property at or near the location specified in Section 1 below for the limited purpose of performing certain work; and

WHEREAS, Railroad is willing to grant to Licensee the limited right and permission to enter upon such property for the limited purpose of performing such work in accordance with the terms provided herein.

NOW THEREFORE, in consideration of these promises, the Agreement herein, and other good and valuable consideration the receipt and sufficiency of which are hereby acknowledged, the parties agree as follows:

**Section 1. LOCATION/PAYMENT/WORK PRACTICES:**

1.1 Railroad hereby conveys to Licensee the limited right and permission to enter upon the Railroad’s property located at or near Milepost 12.67, Oasis Subdivision, Latitude: 39.191478, Longitude: -84.453422 located in CINCINNATI, in the County of HAMILTON, State of MI as reflected on the map attached hereto as Exhibit A and incorporated herein by reference (the “Property”) for the purpose of Licensee, through its employees, agents or contractors to INSTALL UNDERGROUND GAS PIPELINE - 20" CARRIER COVERED UNDER SORTA AGREEMENT DATED JANUARY 1, 2021 (the “Work”); and

1.2 Upon payment of a fee referenced in Section 11 herein, Railroad hereby grants to Licensee, the right and permission to enter upon Railroad’s Property for the purpose of performing the Work, subject to the terms, conditions and provisions set forth in this Agreement.

1.3 The Work shall be performed at the entire cost and expense of Licensee, in accordance with good and sound engineering practices, to the satisfaction of Railroad’s Chief Engineer, or his duly authorized representative (the “Representative”), and in a manner to avoid accident, damage or harm to persons or property and delays to or interference with the operations of Railroad.

**Section 2. PRIOR NOTICE/FLAGGING/OTHER CONDITIONS.**

2.1 Licensee or Licensee’s contractor shall notify the Representative at least ten (10) business days before proceeding with any phase of the Work on the Property and shall abide by the instructions of the Representative concerning the safety of the Railroad. All persons entering the Property pursuant to the permission granted herein shall comply with and perform the Work in accordance with the following policies:

- a) Genesee & Wyoming Inc.’s Contractor Safety Rules, available at: <https://gwrr.com/download.axd/0774e378f35949f59f232ef1adbc63e7.pdf?d=GWI%20%20Contractor%20Safety%20Rules>; and
- b) Genesee & Wyoming Inc.’s Code of Ethics and Conduct, available at: [gwrr.com/about\\_us/code-of-ethics](http://gwrr.com/about_us/code-of-ethics)

The following Personal Protective Equipment (“PPE”) must be worn at all times on the Property: Hard hats, safety footwear, certified eye protection with side shields and approved high-visibility work wear. Additional forms of PPE may be required under certain circumstances as specified in the aforesaid Contractor Safety Rules or as required by the Representative.

2.2 Railroad shall furnish such personnel, flagman or watchman which, in Railroad's sole discretion, may be necessary to protect the facilities and traffic of Railroad during the performance of the Work. If flagging or other special protective or safety measures are performed by Railroad, Railroad will invoice Licensee for such expenses incurred by Railroad based on the current fee schedule annexed hereto as Exhibit D. Licensee shall pay such invoices within thirty (30) days of Licensee's receipt of billing. If Railroad performs any flagging, or other special protective or safety measures are performed by Railroad, Licensee agrees that Licensee is not relieved of any of its responsibilities or liabilities set forth in this Agreement. The Licensee or its contractor shall reimburse Railroad promptly for the actual cost of said services, including all applicable surcharges, upon receipt of bill or bills therefor.

2.3 Unless Prior arrangements have been made with the Chief Engineer or his representative, Licensee shall not place or operate equipment at a distance of less than fifty (50) feet from the center of track, nor perform any Work at a distance of less than fifty (50) feet from the center of Railroad's track. Further, no equipment shall be moved across the Railroad's track(s) except at an established public crossing, unless prior arrangements have been made with the Chief Engineer or his Representative. All reasonable precautions must be taken by Licensee to avoid interference with and/or damage to Railroad's facilities during the course of the Work.

2.4 Prior to entering upon the Property, Licensee agrees to comply with **RAILROAD'S ROADWAY WORKER PROTECTION TRAINING POLICY** as set forth in Exhibit B, attached hereto and incorporated herein by reference, if such training is applicable as determined in the sole discretion of Railroad.

2.5 The permission herein granted is subject to all existing leases, licenses and occupancies of the Property by third parties. Licensee acknowledges that, in executing this Agreement, Railroad acts on its own behalf only and has no authority to act, and does not claim to act, on behalf of any other entity or person with respect to any right any such other entity or person may have to object to this Agreement. Licensee shall secure the consent, and protect the facilities, of each such third-party occupier of the Property.

2.6 Licensee shall implement and enforce a safety program conforming to all applicable requirements of federal, state and local laws, rules and regulations.

### Section 3. LEGAL COMPLIANCE.

Licensee expressly agrees, at its own cost and expense, to comply and cause its agents, employees and contractor(s) to comply with all applicable ordinances, rules, regulations, requirements and laws of any governmental authority (state, federal or local) having jurisdiction over the Work or Licensee's activities, including the location, contact, excavation and protection regulations of the Occupational Safety and Health Act and state "One Call" - "Call Before You Dig" or similar requirements. Licensee shall indemnify, defend and save harmless Railroad, its parents, affiliates and subsidiaries, and the respective shareholders, directors, officers and employees of each (hereinafter collectively the "Railroad Indemnitees"), from and against, and shall pay, all expenses, damages, penalties, and claims, including without limitation reasonable counsel fees, that may arise from, or be imposed because of the failure of Licensee to comply with this Section.

### Section 4. LIABILITY/INDEMNITY.

4.1 Licensee hereby assumes risk of and agrees to indemnify, defend, protect and save the Railroad Indemnitees harmless from and against (a) injury to or death of any person or persons whomsoever, including but not limited to the agents, employees or contractor(s) of the parties hereto, and (b) the loss or damage to any property whatsoever, including property claims, demands, suits, judgments or expenses incurred in connection therewith, resulting from or arising out of the acts or omissions of Licensee, its agents, employees or contractor(s), or resulting from, arising out of, or occurring in connection with the entry or presence of Licensee, its agents, employees or contractor(s) on the Property, or resulting from, arising out of, or occurring in connection with the

performance or execution of the Work performed under this Agreement or incidental thereto, regardless of any negligence on the part of Licensee or Railroad. THE INDEMNITY PROVIDED IN THIS SECTION 4 IS SPECIFICALLY MEANT TO INCLUDE INDEMNITY OF THE RAILROAD INDEMNITEES FOR THEIR OWN ORDINARY NEGLIGENCE, EVEN IF THE INJURY OR DAMAGE IS CAUSED ENTIRELY BY THE ORDINARY NEGLIGENCE OF THE RAILROAD INDEMNITEES AND THERE IS NO NEGLIGENCE ON THE PART OF THE LICENSEE. LICENSEE'S INDEMNITY OBLIGATIONS IN THIS SECTION 4 SHALL NOT BE LIMITED IN ANY WAY BY ANY LIMITATION ON THE AMOUNT OR TYPE OF DAMAGES, COMPENSATION OR BENEFITS AVAILABLE UNDER WORKERS' OR WORKMEN'S COMPENSATION ACTS, DISABILITY ACTS OR EMPLOYEE BENEFITS ACTS.

4.2 IN NO EVENT UNDER THIS AGREEMENT WILL THE RAILROAD INDEMNITEES HAVE ANY LIABILITY FOR INDIRECT, SPECIAL, PUNITIVE, INCIDENTAL OR CONSEQUENTIAL DAMAGES. ADDITIONALLY, THE TERM "RAILROAD INDEMNITEES" AS USED IN THIS SECTION 4 SHALL INCLUDE ANY OTHER RAILROAD COMPANY THAT MAY BE LAWFULLY OPERATING UPON AND OVER THE TRACKS OR THE TRACKS CROSSING OR ADJACENT TO THE TRACKS, AND THE OFFICERS, AGENTS, INVITEES AND EMPLOYEES THEREOF.

#### Section 5. INSURANCE.

Licensee agrees to comply with the **INSURANCE REQUIREMENTS FOR CONTRACTOR RIGHT-OF-ENTRY LICENSE AGREEMENTS** attached hereto as Exhibit C and incorporated herein by reference and shall provide the required Certificate of Insurance to Railroad with return of the signed duplicate original of this Agreement prior to the commencement of the Work.

#### Section 6. NOTIFICATION.

Licensee shall promptly notify the Chief Engineer of any loss, damage, injury or death arising out of or in connection with the Work.

#### Section 7. RESTORATION.

Upon completion of the Work or the termination or expiration of this Agreement, Contractor shall promptly remove from the Property all tools, equipment and materials placed thereon by Contractor. Contractor shall restore the Property to the same state and condition as when Contractor first entered thereon and shall leave the Property in a condition satisfactory to the Chief Engineer or the Representative.

#### Section 8. TERM/TERMINATION.

This Agreement and the permission conferred, and the license granted by it does not constitute a grant of permanent easement and shall terminate upon completion of the Work or at midnight 60 calendar days following the Effective Date, whichever occurs first, unless extended in writing by Railroad. Notwithstanding the foregoing, Railroad shall have the right to terminate this Agreement and the license granted hereunder immediately if Licensee defaults on any of the terms and/or conditions set forth herein.

#### Section 9. COMPLIANCE AND DOCUMENTATION.

Licensee agrees, and shall cause its agents, employees and contractor(s), to (a) understand and comply with the terms and conditions of this Agreement, (b) carry a copy of this Agreement at all times while on the Property, and (c) promptly present the copy of this Agreement to any employee of Railroad upon request.

Section 10. RAILROAD CONTACT INFORMATION.

The Railroad's Chief Engineer is:

Jared Rishel  
201 N. Penn St.  
Punxsutawney, PA 15767

The Railroad's Representative is:

National Railroad Safety Services, Inc., David Shepherd  
513.755.4910

Railroad **EMERGENCY** Phone Number: **(800) 979-4958**  
Reference Location: **Indiana & Ohio Railway Company Subdivision Oasis Milepost 12.67**

Section 11. FEE.

Upon execution of this Agreement, Licensee shall pay Railroad the sum of \$1750 toward the cost of preparing this Agreement and for the privileges granted to the Licensee.

Section 12. NON-WAIVER.

If either party fails to enforce its respective rights under this Agreement, or fails to insist upon the performance of the other party's obligations hereunder, such failure shall not be construed as a permanent waiver of any rights or obligations in this Agreement.

Section 13. APPLICABLE LAW.

This Agreement shall be governed by and construed under the laws of the State of MI, without regard to the choice of law provisions thereof.

Section 14. ASSIGNMENT.

Licensee shall not assign this Agreement without the prior written consent of Railroad, which consent may be granted or withheld at Railroad's sole discretion. This Agreement shall be binding upon the parties and their respective successors and permitted assigns.

Section 15. INTERPRETATION/SEVERABILITY.

To the maximum extent possible, each provision of this Agreement shall be interpreted in such manner as to be effective and valid under applicable law, but if any provision of this Agreement shall be prohibited by, or held to be invalid under, applicable law, such provision shall be ineffective solely to the extent of such prohibition or invalidity, and this shall not invalidate the remainder of such provision or any other provision of this Agreement.

Section 16. COUNTERPARTS.

This Agreement may be executed in multiple counterparts, each of which shall, for all purposes, be deemed an original but which together shall constitute one and the same instrument, and counterparts of this Agreement may also be exchanged electronically and any electronic facsimile of any party's signature shall be deemed to be an original signature for all purposes.

Section 17. HEADINGS.

The headings of the sections of this Agreement are inserted for convenience only and are not intended to govern, limit or aid in the construction of any term or provision of this Agreement.

Section 18. CONSTRUCTION OF TERMS.

The terms of this Agreement have been arrived at after mutual negotiation and, therefore, it is the intention of the Parties that its terms not be construed against any of the Parties by reason of the fact that it was prepared by one of the Parties.

Section 19. CONFIDENTIALITY.


The parties shall not disclose the terms of this Agreement to a third party (a) other than as required by law so long as such party required to disclose the terms of this Agreement under applicable law provides the other party with prior written notice of such requirement, or (b) as otherwise agreed in writing between the parties. Notwithstanding the foregoing, the parties may disclose the terms and conditions of the Agreement to (1) a parent, subsidiary or affiliated company; or (2) to their lawyers and consultants, including but not limited to its auditors, provided that all such parties agree to maintain the confidentiality of such information in accordance with the terms of this provision. If any party violates this paragraph, any adversely affected party may cancel this Agreement without penalty and exercise any available remedies under applicable law.

*[Signature Page Follows]*

IN WITNESS WHEREOF, the parties hereto have caused this Agreement to be executed as of the Effective Date.


RAILROAD:  
INDIANA & OHIO RAILWAY COMPANY

LICENSEE:  
DUKE ENERGY OHIO, INC.

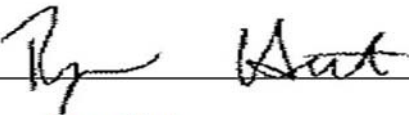By: 

Name: Ryan Hart

Its: Assistant Treasurer

By: 

Name: Martha Purser

Its: Manager II, Land Services

EXHIBIT A

**DESCRIPTION OF PROPERTY**

EXHIBIT B**ROADWAY WORKER PROTECTION TRAINING POLICY**

A. In order to maintain the integrity and security of the Property and Railroad's operations, prior to each employee of Licensee and its contractor entering upon the Property (each a "Licensee Applicant"), Licensee shall cause its employees, and shall cause its contractor to require its employees, to successfully complete the Genesee & Wyoming Inc. Roadway Worker Training Program (the "Program") on an annual basis to be administered by Roadway Worker Training, Inc. (the "Program Administer"), at the sole cost and expense of the Licensee or contractor, as the case may be (the current cost of which is \$50.00 USD per Licensee Applicant). The Program shall be available via the internet and instructions to access the Program set forth in Paragraph K.

B. Upon completion of the Program, the Licensee Applicant shall be required to satisfactorily complete a test administered by the Program Administer. The Program Administer shall be responsible for scoring such test and verifying whether the Licensee Applicant satisfies the requirements of Railroad to perform work on the Property. Any Licensee Applicant who fails to achieve a satisfactory score or who refuses to complete such test shall not be permitted to enter the Property.

C. When a satisfactory score is achieved by the Licensee Applicant, the Program Administrator shall furnish a certificate (the "Certificate") to the business address of Licensee or its contractor, as the case may be, for distribution to the Licensee Applicant. Until receipt of the Certificate from the Program Administrator, the Licensee Applicant shall print a temporary certificate authorizing the Licensee Applicant's access to the Property.

D. For the avoidance of doubt, satisfactory completion of the Program as evidenced by receipt of a Certificate does not in itself grant permission to the Licensee Applicant to enter the Property, except as expressly permitted under and in strict compliance with the terms of the Agreement.

E. The Licensee Applicant shall be responsible for carrying the Certificate at all times when on the Property.

F. All communications regarding Licensee Applicants, the Program, or any other matters described in this Exhibit B should be addressed to:

John Angel  
GWI Safety Department  
13901 Sutton Park Drive South, Suite 270  
Jacksonville, FL 32224  
jangel@gwrr.com  
(904) 999-3358

G. Licensee and its contractor shall be responsible for managing and recovering Certificates from their employees who resign, retire or are terminated.

H. Notwithstanding the receipt of a Certificate by a Licensee Applicant, Railroad reserves the right to reject any Licensee Applicant from entering upon the Property in Railroad's sole discretion in accordance with:

- i) Genesee & Wyoming Inc. Code of Ethics and Conduct,
- ii) Genesee & Wyoming Inc. Contractor Safety Rules, or
- iii) upon failure to comply with the terms and conditions of the Agreement and all applicable laws.

I. To the extent that any portion of the requirements set forth in this Exhibit B violates any law, ordinance, statute or regulation that portion shall be ignored and the Licensee or contractor, as the case may be, shall comply with all remaining portions of Railroad's Roadway Protection Training Policy, the Program or the related application process.

J. Licensee or its contractor, as the case may be, shall be primarily responsible for enforcement of the Program; *provided, however*, that both Railroad and the Federal Railroad Administration reserve the right to audit Licensee and its contractor, as the case may be, for compliance with the Program and Railroad's Roadway Protection Training Policy. Should a Licensee or its contractor, as applicable, be found out of compliance, any and all fines or penalties incurred by Railroad due to such non-compliance shall be the sole obligation of the Licensee.

K. To access the G&W Roadway Worker Protection Training for Railroad Contractors Course on the RWT On-Line please follow these instructions:

- Start at website [www.rrtrainers.com](http://www.rrtrainers.com)
- Click on the "On-Line Courses" button
- Select the G&W course by clicking on the course name
- On the right hand side of the page select "New User Registration"
- Fill out all of the fields on the registration page and submit
- You will receive a username and password via email
- After receiving the username and password go back to the On-Line Courses page and select the G&W course again
- Complete the registration process and training.

EXHIBIT C**INSURANCE REQUIREMENTS FOR RIGHT-OF-ENTRY LICENSE AGREEMENT**

(a) The Licensee shall, at its own cost and expense, prior to entry onto the Property or the commencement of any work pursuant to this Agreement, procure and thereafter maintain throughout the term of this Agreement the following types and minimum amounts of insurance:

(i) The Licensee shall maintain Public Liability or Commercial General Liability Insurance ("CGL"), including Contractual Liability Coverage and CG 24 17 "Contractual Liability – Railroads" endorsement, covering all liabilities assumed by the Licensee under this Agreement, without exception or restriction of any kind, with a combined single limit of not less than Two Million Dollars (\$2,000,000) for Bodily Injury and/or Property Damage Liability per occurrence, and an aggregate limit of not less than Six Million Dollars (\$6,000,000) per annual policy period. Such insurance policy shall be endorsed to provide a **Waiver of Subrogation in favor of the Railroad Indemnitees** and shall name the **Railroad Indemnitees as Additional Insureds**. An Umbrella or Excess policy may be utilized to satisfy the required limits of liability under this section but must "follow form" and afford no less coverage than the primary policy.

(ii) The Licensee shall maintain Commercial Automobile Insurance for all owned, non-owned and hired vehicles with a combined single limit of not less than One Million Dollars (\$1,000,000) for Bodily Injury and/or Property Damage Liability per occurrence. Such insurance policy shall be endorsed to provide a **Waiver of Subrogation in favor of the Railroad Indemnitees** and shall name the **Railroad Indemnitees as Additional Insureds**.

(iii) The Licensee shall maintain Statutory Workers' Compensation and Employers' Liability Insurance for its employees (if any) with minimum limits of not less than One Million Dollars (\$1,000,000) for Bodily Injury by Accident, Each Accident; One Million Dollars (\$1,000,000) for Bodily Injury by Disease, Policy Limit; One Million Dollars (\$1,000,000) for Bodily Injury by Disease, Each Employee. Such insurance policy shall be endorsed to provide a **Waiver of Subrogation in favor of the Railroad Indemnitees**.

(iv) **Prior to construction within 50' of the railroad tracks**, the Licensee shall purchase Railroad Protective Liability Insurance naming the Railroad Indemnitees as the named insured with limits of Two Million Dollars (\$2,000,000) each occurrence and Six Million Dollars (\$6,000,000) aggregate limit. The policy shall be issued on a standard ISO form CG 00 35 12 03 or, if available, obtain such coverage from the Railroad.

(v) As of the effective date of this Agreement, Licensee is permitted to self-insure for the insurance obligations set forth in Sections (a)(i)-(iii) of this Exhibit C (the "Insurance Requirements"). If Licensee elects to self-insure for the Insurance Requirements, Licensee agrees that it shall provide Licensor with the same coverage that would have been provided to it by the required commercial insurance form had Licensee obtained such commercial insurance as well as a Secretary Certificate (or other Officers certificate), or a Self-Insurance Letter acknowledging this provision and the election to self-insure, which shall be annexed to this Exhibit C as Annex I. Licensor may re-evaluate Licensee's ability to self-insure for the Insurance Requirements periodically throughout the term of this Agreement and Licensor reserves the right to require commercial insurance to satisfy the Insurance Requirements in its sole discretion.

(b) The following general insurance requirements shall apply:

(i) The specified insurance policies must be affected under standard form policies underwritten by insurers licensed in the state where work is to be performed and carry a minimum

Best's rating of "A-" and size "Class VII" or better. The Railroad reserves the right to reject as inadequate any insurance coverage provided by an insurer that is rated less than the ratings specified in this section.

(ii) All coverages shall be **primary and non-contributory to any insurance coverages maintained by the Railroad Indemnitees.**

(iii) All insurance policies shall be endorsed to provide the Railroad with thirty (30) days prior written notice of cancellation, non-renewal or material changes.

(iv) The Licensee shall provide the Railroad with certificates of insurance evidencing the insurance coverages, terms and conditions required prior to commencement of any activities on or about the Property. Said certificates should reference this Contractor Right of Entry License Agreement by agreement date and description and shall be furnished to the Railroad at the following address, or to such other address as the Railroad may hereafter specify:

Indiana & Ohio Railway Company  
C/O Genesee & Wyoming Railroad Services, Inc.  
13901 Sutton Park Drive South, Suite 270  
Jacksonville, FL 32224

(v) If any policies providing the required coverages are written on a Claims-Made basis, the following shall apply:

- (1) The retroactive date shall be prior to the commencement of the work;
- (2) The Licensee shall maintain such policies on a continuous basis;
- (3) If there is a change in insurer or policies are canceled or not renewed, the Licensee shall purchase an extended reporting period of not less than three (3) years after the contract completion date; and
- (4) Licensee shall arrange for adequate time for reporting of any loss under this Agreement.



(c) The Railroad may require the Licensee to purchase additional insurance if the Railroad reasonably determines that the amount of insurance then being maintained by the Licensee is insufficient in light of all relevant factors. If the Licensee is required to purchase additional insurance, the Railroad will notify the Licensee. Failure of the Licensee to comply within thirty (30) days shall be considered a default subject to termination of the Agreement.

(d) Furnishing of insurance by the Licensee shall not limit the Licensee's liability under this Agreement but shall be additional security therefor.

(e) The above indicated insurance coverages shall be enforceable by any legitimate claimant after the termination or cancellation of this Agreement, or any amendment hereto, whether by expiration of time, by operation of law or otherwise, so long as the basis of the claim against the insurance company occurred during the period of time when the Agreement was in effect and the insurance was in force.

(f) Failure to provide the required insurance coverages or endorsements (including contractual liability endorsement) or adequate reporting time shall be at Licensee's sole risk.

(g) If contractors are utilized, the Licensee agrees to require all such contractors to comply with the insurance requirements of this Exhibit C.

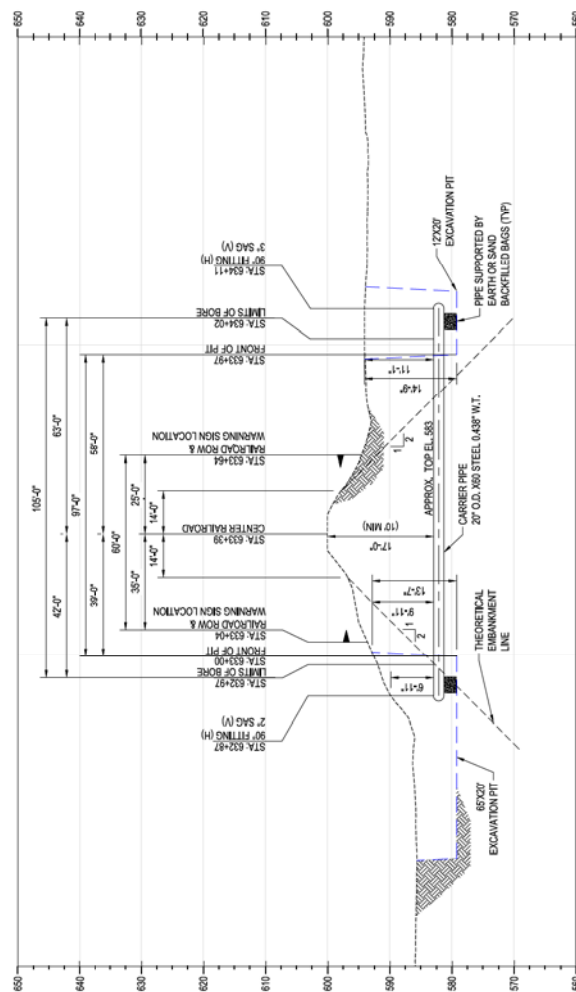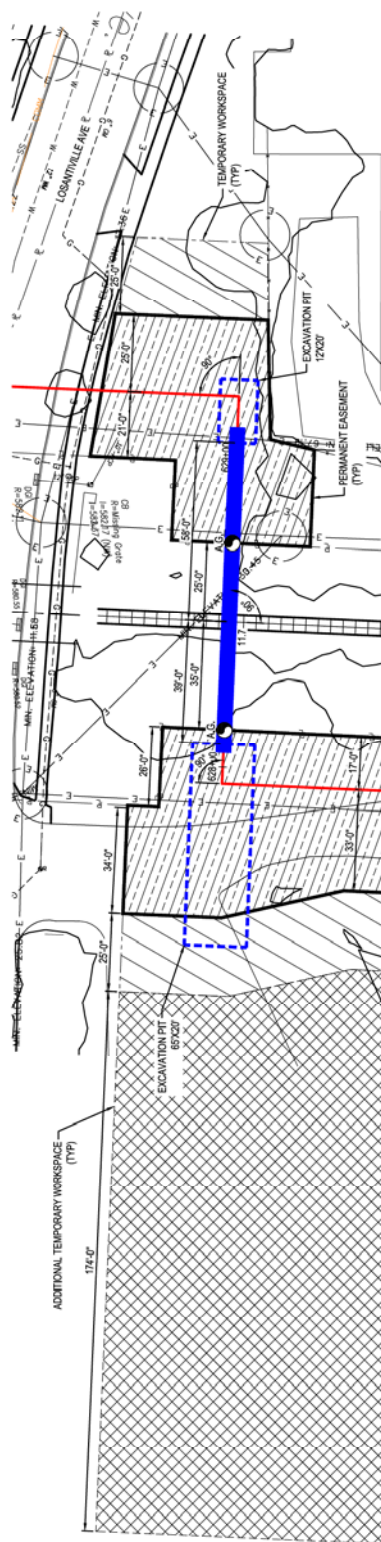

NOTES:  
1. PER L.O.R.Y. GENERAL SPECIFICATIONS FOR SUB-GRADE AND ABOVE GRADE UTILITY CROSSINGS OF RAILROADS RIGHT-OF-WAY: BORE PITS WILL BE PROTECTED WITH ACQUATE SHEETING, BULKHEADS, AND SIDEWALLS TO PROTECT THE RAIL ROAD'S ROADBED.

PLAN/PROFILE VIEW SCALE  
HORIZONTAL SCALE: 1" = 20'  
VERTICAL SCALE: 1" = 10'

FOR PERMITTING  
PURPOSES ONLY

REF. DWG(S)

SHEET(S)	X OF X	DWG \$CALE	AS NOTED
DWG DATE 03-31-2020		SUPERSEDED	
DRAWING NUMBER		REVISION	
PNG C-350-SK01095		P1	

C350 PROJECT  
BORE CROSSING DETAIL 18  
HAMILTON COUNTY, OHIO  
HAMILTON COUNTY, OH



NO.	DATE	ISSUED FOR PERMITTING	REVISIONS DESCRIPTION	BY	CAD	MPO	DESCRIPTION	AREA CODE	ACCOUNT NUMBER	SHEET	DATE	APPROVALS
01	03/31/2020			AKT	CNS	MIP	* PROJECT NUMBER 1890115 DRAWING BY AKT STATION ID C350	Q3580	X00X0200X	X00	X00	REGIONAL ENGINEER
									X00X0200X	X00	X00	MGR TECH
									X00X0200X	X00	X00	REC & STD
									X00X0200X	X00	X00	PRINCIPAL

[illegible]

PROPRIETARY & CONFIDENTIAL ALL RIGHTS RESERVED • DO NOT SCALE THIS DRAWING • USE DIMENSIONS ONLY

**PROVE**

## CONTRACTOR RIGHT OF ENTRY LICENSE AGREEMENT

THIS AGREEMENT (the "Agreement") is made as of February 1, 2021, (the "Effective Date"), by and between Indiana & Ohio Railway Company ("Railroad") and Duke Energy Ohio, Inc. ("Licensee").

WITNESSETH:

WHEREAS, Licensee has submitted a written request or application to Railroad requesting permission to enter Railroad's property at or near the location specified in Section 1 below for the limited purpose of performing certain work; and

WHEREAS, Railroad is willing to grant to Licensee the limited right and permission to enter upon such property for the limited purpose of performing such work in accordance with the terms provided herein.

NOW THEREFORE, in consideration of these promises, the Agreement herein, and other good and valuable consideration the receipt and sufficiency of which are hereby acknowledged, the parties agree as follows:

### Section 1. LOCATION/PAYMENT/WORK PRACTICES:

1.1 Railroad hereby conveys to Licensee the limited right and permission to enter upon the Railroad's property located at or near Milepost 15.22, Oasis Subdivision, Latitude: 39.226175, Longitude: -84.437875 located in CINCINNATI, in the County of HAMILTON, State of OH as reflected on the map attached hereto as Exhibit A and incorporated herein by reference (the "Property") for the purpose of Licensee, through its employees, agents or contractors to INSTALL UNDERGROUND GAS PIPELINE COVERED UNDER SORTA AGREEMENT DATED JANUARY 1, 2021 (the "Work"); and

1.2 Upon payment of a fee referenced in Section 11 herein, Railroad hereby grants to Licensee, the right and permission to enter upon Railroad's Property for the purpose of performing the Work, subject to the terms, conditions and provisions set forth in this Agreement.

1.3 The Work shall be performed at the entire cost and expense of Licensee, in accordance with good and sound engineering practices, to the satisfaction of Railroad's Chief Engineer, or his duly authorized representative (the "Representative"), and in a manner to avoid accident, damage or harm to persons or property and delays to or interference with the operations of Railroad.

### Section 2. PRIOR NOTICE/FLAGGING/OTHER CONDITIONS.

2.1 Licensee or Licensee's contractor shall notify the Representative at least ten (10) business days before proceeding with any phase of the Work on the Property and shall abide by the instructions of the Representative concerning the safety of the Railroad. All persons entering the Property pursuant to the permission granted herein shall comply with and perform the Work in accordance with the following policies:

- a) Genesee & Wyoming Inc.'s Contractor Safety Rules, available at: <https://gwrr.com/download.axd/0774e378f35949f59f232ef1adbc63e7.pdf?d=GWI%20%20Contractor%20Safety%20Rules>; and
- b) Genesee & Wyoming Inc.'s Code of Ethics and Conduct, available at: [gwrr.com/about\\_us/code-of-ethics](http://gwrr.com/about_us/code-of-ethics)

The following Personal Protective Equipment ("PPE") must be worn at all times on the Property: Hard hats, safety footwear, certified eye protection with side shields and approved high-visibility work wear. Additional forms of PPE may be required under certain circumstances as specified in the aforesaid Contractor Safety Rules or as required by the Representative.

2.2 Railroad shall furnish such personnel, flagman or watchman which, in Railroad's sole discretion, may be necessary to protect the facilities and traffic of Railroad during the performance of the Work. If flagging or other special protective or safety measures are performed by Railroad, Railroad will invoice Licensee for such expenses incurred by Railroad based on the current fee schedule annexed hereto as Exhibit D. Licensee shall pay such invoices within thirty (30) days of Licensee's receipt of billing. If Railroad performs any flagging, or other special protective or safety measures are performed by Railroad, Licensee agrees that Licensee is not relieved of any of its responsibilities or liabilities set forth in this Agreement. The Licensee or its contractor shall reimburse Railroad promptly for the actual cost of said services, including all applicable surcharges, upon receipt of bill or bills therefor.

2.3 Unless Prior arrangements have been made with the Chief Engineer or his representative, Licensee shall not place or operate equipment at a distance of less than fifty (50) feet from the center of track, nor perform any Work at a distance of less than fifty (50) feet from the center of Railroad's track. Further, no equipment shall be moved across the Railroad's track(s) except at an established public crossing, unless prior arrangements have been made with the Chief Engineer or his Representative. All reasonable precautions must be taken by Licensee to avoid interference with and/or damage to Railroad's facilities during the course of the Work.

2.4 Prior to entering upon the Property, Licensee agrees to comply with **RAILROAD'S ROADWAY WORKER PROTECTION TRAINING POLICY** as set forth in Exhibit B, attached hereto and incorporated herein by reference, if such training is applicable as determined in the sole discretion of Railroad.

2.5 The permission herein granted is subject to all existing leases, licenses and occupancies of the Property by third parties. Licensee acknowledges that, in executing this Agreement, Railroad acts on its own behalf only and has no authority to act, and does not claim to act, on behalf of any other entity or person with respect to any right any such other entity or person may have to object to this Agreement. Licensee shall secure the consent, and protect the facilities, of each such third-party occupier of the Property.

2.6 Licensee shall implement and enforce a safety program conforming to all applicable requirements of federal, state and local laws, rules and regulations.

### Section 3. LEGAL COMPLIANCE.

Licensee expressly agrees, at its own cost and expense, to comply and cause its agents, employees and contractor(s) to comply with all applicable ordinances, rules, regulations, requirements and laws of any governmental authority (state, federal or local) having jurisdiction over the Work or Licensee's activities, including the location, contact, excavation and protection regulations of the Occupational Safety and Health Act and state "One Call" - "Call Before You Dig" or similar requirements. Licensee shall indemnify, defend and save harmless Railroad, its parents, affiliates and subsidiaries, and the respective shareholders, directors, officers and employees of each (hereinafter collectively the "Railroad Indemnitees"), from and against, and shall pay, all expenses, damages, penalties, and claims, including without limitation reasonable counsel fees, that may arise from, or be imposed because of the failure of Licensee to comply with this Section.

### Section 4. LIABILITY/INDEMNITY.

4.1 Licensee hereby assumes risk of and agrees to indemnify, defend, protect and save the Railroad Indemnitees harmless from and against (a) injury to or death of any person or persons whomsoever, including but not limited to the agents, employees or contractor(s) of the parties hereto, and (b) the loss or damage to any property whatsoever, including property claims, demands, suits, judgments or expenses incurred in connection therewith, resulting from or arising out of the acts or omissions of Licensee, its agents, employees or contractor(s), or resulting from, arising out of, or occurring in connection with the entry or presence of Licensee, its agents, employees or contractor(s) on the Property, or resulting from, arising out of, or occurring in connection with the

performance or execution of the Work performed under this Agreement or incidental thereto, regardless of any negligence on the part of Licensee or Railroad. THE INDEMNITY PROVIDED IN THIS SECTION 4 IS SPECIFICALLY MEANT TO INCLUDE INDEMNITY OF THE RAILROAD INDEMNITEES FOR THEIR OWN ORDINARY NEGLIGENCE, EVEN IF THE INJURY OR DAMAGE IS CAUSED ENTIRELY BY THE ORDINARY NEGLIGENCE OF THE RAILROAD INDEMNITEES AND THERE IS NO NEGLIGENCE ON THE PART OF THE LICENSEE. LICENSEE'S INDEMNITY OBLIGATIONS IN THIS SECTION 4 SHALL NOT BE LIMITED IN ANY WAY BY ANY LIMITATION ON THE AMOUNT OR TYPE OF DAMAGES, COMPENSATION OR BENEFITS AVAILABLE UNDER WORKERS' OR WORKMEN'S COMPENSATION ACTS, DISABILITY ACTS OR EMPLOYEE BENEFITS ACTS.

4.2 IN NO EVENT UNDER THIS AGREEMENT WILL THE RAILROAD INDEMNITEES HAVE ANY LIABILITY FOR INDIRECT, SPECIAL, PUNITIVE, INCIDENTAL OR CONSEQUENTIAL DAMAGES. ADDITIONALLY, THE TERM "RAILROAD INDEMNITEES" AS USED IN THIS SECTION 4 SHALL INCLUDE ANY OTHER RAILROAD COMPANY THAT MAY BE LAWFULLY OPERATING UPON AND OVER THE TRACKS OR THE TRACKS CROSSING OR ADJACENT TO THE TRACKS, AND THE OFFICERS, AGENTS, INVITEES AND EMPLOYEES THEREOF.

#### Section 5. INSURANCE.

Licensee agrees to comply with the **INSURANCE REQUIREMENTS FOR CONTRACTOR RIGHT-OF-ENTRY LICENSE AGREEMENTS** attached hereto as Exhibit C and incorporated herein by reference and shall provide the required Certificate of Insurance to Railroad with return of the signed duplicate original of this Agreement prior to the commencement of the Work.

#### Section 6. NOTIFICATION.

Licensee shall promptly notify the Chief Engineer of any loss, damage, injury or death arising out of or in connection with the Work.

#### Section 7. RESTORATION.

Upon completion of the Work or the termination or expiration of this Agreement, Contractor shall promptly remove from the Property all tools, equipment and materials placed thereon by Contractor. Contractor shall restore the Property to the same state and condition as when Contractor first entered thereon and shall leave the Property in a condition satisfactory to the Chief Engineer or the Representative.

#### Section 8. TERM/TERMINATION.

This Agreement and the permission conferred, and the license granted by it does not constitute a grant of permanent easement and shall terminate upon completion of the Work or at midnight 60 calendar days following the Effective Date, whichever occurs first, unless extended in writing by Railroad. Notwithstanding the foregoing, Railroad shall have the right to terminate this Agreement and the license granted hereunder immediately if Licensee defaults on any of the terms and/or conditions set forth herein.

#### Section 9. COMPLIANCE AND DOCUMENTATION.

Licensee agrees, and shall cause its agents, employees and contractor(s), to (a) understand and comply with the terms and conditions of this Agreement, (b) carry a copy of this Agreement at all times while on the Property, and (c) promptly present the copy of this Agreement to any employee of Railroad upon request.

Section 10. RAILROAD CONTACT INFORMATION.

The Railroad's Chief Engineer is:

Jared Rishel  
201 N. Penn St.  
Punxsutawney, PA 15767

The Railroad's Representative is:

National Railroad Safety Services, Inc., David Shepherd  
513.755.4910

Railroad **EMERGENCY** Phone Number: **(800) 979-4958**  
Reference Location: **Indiana & Ohio Railway Company Subdivision Oasis Milepost 15.22**

Section 11. FEE.

Upon execution of this Agreement, Licensee shall pay Railroad the sum of \$1750 toward the cost of preparing this Agreement and for the privileges granted to the Licensee.

Section 12. NON-WAIVER.

If either party fails to enforce its respective rights under this Agreement, or fails to insist upon the performance of the other party's obligations hereunder, such failure shall not be construed as a permanent waiver of any rights or obligations in this Agreement.

Section 13. APPLICABLE LAW.

This Agreement shall be governed by and construed under the laws of the State of OH, without regard to the choice of law provisions thereof.

Section 14. ASSIGNMENT.

Licensee shall not assign this Agreement without the prior written consent of Railroad, which consent may be granted or withheld at Railroad's sole discretion. This Agreement shall be binding upon the parties and their respective successors and permitted assigns.

Section 15. INTERPRETATION/SEVERABILITY.

To the maximum extent possible, each provision of this Agreement shall be interpreted in such manner as to be effective and valid under applicable law, but if any provision of this Agreement shall be prohibited by, or held to be invalid under, applicable law, such provision shall be ineffective solely to the extent of such prohibition or invalidity, and this shall not invalidate the remainder of such provision or any other provision of this Agreement.

Section 16. COUNTERPARTS.

This Agreement may be executed in multiple counterparts, each of which shall, for all purposes, be deemed an original but which together shall constitute one and the same instrument, and counterparts of this Agreement may also be exchanged electronically and any electronic facsimile of any party's signature shall be deemed to be an original signature for all purposes.

Section 17. HEADINGS.

The headings of the sections of this Agreement are inserted for convenience only and are not intended to govern, limit or aid in the construction of any term or provision of this Agreement.

Section 18. CONSTRUCTION OF TERMS.

The terms of this Agreement have been arrived at after mutual negotiation and, therefore, it is the intention of the Parties that its terms not be construed against any of the Parties by reason of the fact that it was prepared by one of the Parties.

Section 19. CONFIDENTIALITY.


The parties shall not disclose the terms of this Agreement to a third party (a) other than as required by law so long as such party required to disclose the terms of this Agreement under applicable law provides the other party with prior written notice of such requirement, or (b) as otherwise agreed in writing between the parties. Notwithstanding the foregoing, the parties may disclose the terms and conditions of the Agreement to (1) a parent, subsidiary or affiliated company; or (2) to their lawyers and consultants, including but not limited to its auditors, provided that all such parties agree to maintain the confidentiality of such information in accordance with the terms of this provision. If any party violates this paragraph, any adversely affected party may cancel this Agreement without penalty and exercise any available remedies under applicable law.

*[Signature Page Follows]*

IN WITNESS WHEREOF, the parties hereto have caused this Agreement to be executed as of the Effective Date.


RAILROAD:  
INDIANA & OHIO RAILWAY COMPANY

LICENSEE:  
DUKE ENERGY OHIO, INC.

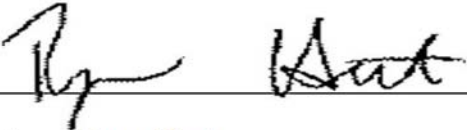By: 

Name: Ryan Hart

Its: Assistant Treasurer

By: 

Name: Martha Purser

Its: Manager II, Land Services

EXHIBIT A

**DESCRIPTION OF PROPERTY**

EXHIBIT B**ROADWAY WORKER PROTECTION TRAINING POLICY**

A. In order to maintain the integrity and security of the Property and Railroad's operations, prior to each employee of Licensee and its contractor entering upon the Property (each a "Licensee Applicant"), Licensee shall cause its employees, and shall cause its contractor to require its employees, to successfully complete the Genesee & Wyoming Inc. Roadway Worker Training Program (the "Program") on an annual basis to be administered by Roadway Worker Training, Inc. (the "Program Administer"), at the sole cost and expense of the Licensee or contractor, as the case may be (the current cost of which is \$50.00 USD per Licensee Applicant). The Program shall be available via the internet and instructions to access the Program set forth in Paragraph K.

B. Upon completion of the Program, the Licensee Applicant shall be required to satisfactorily complete a test administered by the Program Administer. The Program Administer shall be responsible for scoring such test and verifying whether the Licensee Applicant satisfies the requirements of Railroad to perform work on the Property. Any Licensee Applicant who fails to achieve a satisfactory score or who refuses to complete such test shall not be permitted to enter the Property.

C. When a satisfactory score is achieved by the Licensee Applicant, the Program Administrator shall furnish a certificate (the "Certificate") to the business address of Licensee or its contractor, as the case may be, for distribution to the Licensee Applicant. Until receipt of the Certificate from the Program Administrator, the Licensee Applicant shall print a temporary certificate authorizing the Licensee Applicant's access to the Property.

D. For the avoidance of doubt, satisfactory completion of the Program as evidenced by receipt of a Certificate does not in itself grant permission to the Licensee Applicant to enter the Property, except as expressly permitted under and in strict compliance with the terms of the Agreement.

E. The Licensee Applicant shall be responsible for carrying the Certificate at all times when on the Property.

F. All communications regarding Licensee Applicants, the Program, or any other matters described in this Exhibit B should be addressed to:

John Angel  
GWI Safety Department  
13901 Sutton Park Drive South, Suite 270  
Jacksonville, FL 32224  
jangel@gwrr.com  
(904) 999-3358

G. Licensee and its contractor shall be responsible for managing and recovering Certificates from their employees who resign, retire or are terminated.

H. Notwithstanding the receipt of a Certificate by a Licensee Applicant, Railroad reserves the right to reject any Licensee Applicant from entering upon the Property in Railroad's sole discretion in accordance with:

- i) Genesee & Wyoming Inc. Code of Ethics and Conduct,
- ii) Genesee & Wyoming Inc. Contractor Safety Rules, or
- iii) upon failure to comply with the terms and conditions of the Agreement and all applicable laws.

I. To the extent that any portion of the requirements set forth in this Exhibit B violates any law, ordinance, statute or regulation that portion shall be ignored and the Licensee or contractor, as the case may be, shall comply with all remaining portions of Railroad's Roadway Protection Training Policy, the Program or the related application process.

J. Licensee or its contractor, as the case may be, shall be primarily responsible for enforcement of the Program; *provided, however*, that both Railroad and the Federal Railroad Administration reserve the right to audit Licensee and its contractor, as the case may be, for compliance with the Program and Railroad's Roadway Protection Training Policy. Should a Licensee or its contractor, as applicable, be found out of compliance, any and all fines or penalties incurred by Railroad due to such non-compliance shall be the sole obligation of the Licensee.

K. To access the G&W Roadway Worker Protection Training for Railroad Contractors Course on the RWT On-Line please follow these instructions:

- Start at website [www.rrtrainers.com](http://www.rrtrainers.com)
- Click on the "On-Line Courses" button
- Select the G&W course by clicking on the course name
- On the right hand side of the page select "New User Registration"
- Fill out all of the fields on the registration page and submit
- You will receive a username and password via email
- After receiving the username and password go back to the On-Line Courses page and select the G&W course again
- Complete the registration process and training.

EXHIBIT C**INSURANCE REQUIREMENTS FOR RIGHT-OF-ENTRY LICENSE AGREEMENT**

(a) The Licensee shall, at its own cost and expense, prior to entry onto the Property or the commencement of any work pursuant to this Agreement, procure and thereafter maintain throughout the term of this Agreement the following types and minimum amounts of insurance:

(i) The Licensee shall maintain Public Liability or Commercial General Liability Insurance ("CGL"), including Contractual Liability Coverage and CG 24 17 "Contractual Liability – Railroads" endorsement, covering all liabilities assumed by the Licensee under this Agreement, without exception or restriction of any kind, with a combined single limit of not less than Two Million Dollars (\$2,000,000) for Bodily Injury and/or Property Damage Liability per occurrence, and an aggregate limit of not less than Six Million Dollars (\$6,000,000) per annual policy period. Such insurance policy shall be endorsed to provide a **Waiver of Subrogation in favor of the Railroad Indemnitees** and shall name the **Railroad Indemnitees as Additional Insureds**. An Umbrella or Excess policy may be utilized to satisfy the required limits of liability under this section but must "follow form" and afford no less coverage than the primary policy.

(ii) The Licensee shall maintain Commercial Automobile Insurance for all owned, non-owned and hired vehicles with a combined single limit of not less than One Million Dollars (\$1,000,000) for Bodily Injury and/or Property Damage Liability per occurrence. Such insurance policy shall be endorsed to provide a **Waiver of Subrogation in favor of the Railroad Indemnitees** and shall name the **Railroad Indemnitees as Additional Insureds**.

(iii) The Licensee shall maintain Statutory Workers' Compensation and Employers' Liability Insurance for its employees (if any) with minimum limits of not less than One Million Dollars (\$1,000,000) for Bodily Injury by Accident, Each Accident; One Million Dollars (\$1,000,000) for Bodily Injury by Disease, Policy Limit; One Million Dollars (\$1,000,000) for Bodily Injury by Disease, Each Employee. Such insurance policy shall be endorsed to provide a **Waiver of Subrogation in favor of the Railroad Indemnitees**.

(iv) **Prior to construction within 50' of the railroad tracks**, the Licensee shall purchase Railroad Protective Liability Insurance naming the Railroad Indemnitees as the named insured with limits of Two Million Dollars (\$2,000,000) each occurrence and Six Million Dollars (\$6,000,000) aggregate limit. The policy shall be issued on a standard ISO form CG 00 35 12 03 or, if available, obtain such coverage from the Railroad.

(v) As of the effective date of this Agreement, Licensee is permitted to self-insure for the insurance obligations set forth in Sections (a)(i)-(iii) of this Exhibit C (the "Insurance Requirements"). If Licensee elects to self-insure for the Insurance Requirements, Licensee agrees that it shall provide Licensor with the same coverage that would have been provided to it by the required commercial insurance form had Licensee obtained such commercial insurance as well as a Secretary Certificate (or other Officers certificate), or a Self-Insurance Letter acknowledging this provision and the election to self-insure, which shall be annexed to this Exhibit C as Annex I. Licensor may re-evaluate Licensee's ability to self-insure for the Insurance Requirements periodically throughout the term of this Agreement and Licensor reserves the right to require commercial insurance to satisfy the Insurance Requirements in its sole discretion.

(b) The following general insurance requirements shall apply:

(i) The specified insurance policies must be affected under standard form policies underwritten by insurers licensed in the state where work is to be performed and carry a minimum

Best's rating of "A-" and size "Class VII" or better. The Railroad reserves the right to reject as inadequate any insurance coverage provided by an insurer that is rated less than the ratings specified in this section.

(ii) All coverages shall be **primary and non-contributory to any insurance coverages maintained by the Railroad Indemnitees.**

(iii) All insurance policies shall be endorsed to provide the Railroad with thirty (30) days prior written notice of cancellation, non-renewal or material changes.

(iv) The Licensee shall provide the Railroad with certificates of insurance evidencing the insurance coverages, terms and conditions required prior to commencement of any activities on or about the Property. Said certificates should reference this Contractor Right of Entry License Agreement by agreement date and description and shall be furnished to the Railroad at the following address, or to such other address as the Railroad may hereafter specify:

Indiana & Ohio Railway Company  
C/O Genesee & Wyoming Railroad Services, Inc.  
13901 Sutton Park Drive South, Suite 270  
Jacksonville, FL 32224

(v) If any policies providing the required coverages are written on a Claims-Made basis, the following shall apply:

- (1) The retroactive date shall be prior to the commencement of the work;
- (2) The Licensee shall maintain such policies on a continuous basis;
- (3) If there is a change in insurer or policies are canceled or not renewed, the Licensee shall purchase an extended reporting period of not less than three (3) years after the contract completion date; and
- (4) Licensee shall arrange for adequate time for reporting of any loss under this Agreement.



(c) The Railroad may require the Licensee to purchase additional insurance if the Railroad reasonably determines that the amount of insurance then being maintained by the Licensee is insufficient in light of all relevant factors. If the Licensee is required to purchase additional insurance, the Railroad will notify the Licensee. Failure of the Licensee to comply within thirty (30) days shall be considered a default subject to termination of the Agreement.

(d) Furnishing of insurance by the Licensee shall not limit the Licensee's liability under this Agreement but shall be additional security therefor.

(e) The above indicated insurance coverages shall be enforceable by any legitimate claimant after the termination or cancellation of this Agreement, or any amendment hereto, whether by expiration of time, by operation of law or otherwise, so long as the basis of the claim against the insurance company occurred during the period of time when the Agreement was in effect and the insurance was in force.

(f) Failure to provide the required insurance coverages or endorsements (including contractual liability endorsement) or adequate reporting time shall be at Licensee's sole risk.

(g) If contractors are utilized, the Licensee agrees to require all such contractors to comply with the insurance requirements of this Exhibit C.

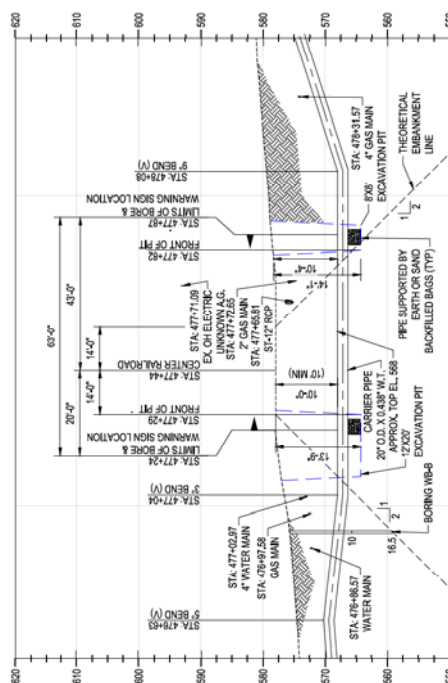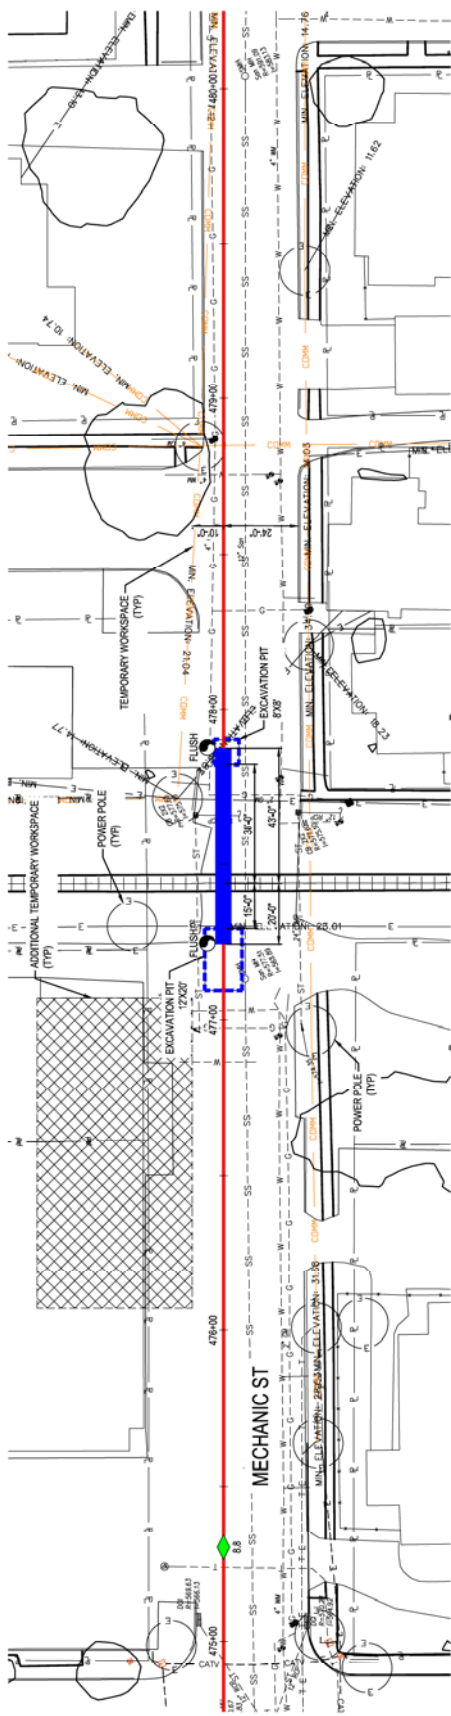


NOTES:  
1. PER I.O.R.Y. GENERAL SPECIFICATIONS FOR SUB-GRADE AND ABOVE GRADE UTILITY CROSSINGS OF RAILROAD'S RIGHT-OF-WAY; BORE PITS WILL BE PROTECTED WITH ASSOCIATE SHEETING, BULKHEADS, AND SIDEWALLS TO PROTECT THE RAILROAD'S ROADBED.

PLAN PROFILE VIEW SCALE

HORIZONTAL SCALE: 1" = 20'

**FOR PERMITTING  
PURPOSES ONLY**

DUKE ENERGY DRAWINGS ARE CONSIDERED CONFIDENTIAL (DM-1096). DRAWING IS CURRENT ONLY THROUGH THE LATEST REVISION DATE. TO INSURE THERE IS NO RISK OF INAPPROPRIATE DISCLOSURE, ALL PREVIOUS PAPER COPIES OF THE DRAWING MUST BE DESTROYED IN ACCORDANCE WITH RECORDS & INFO. MANAGEMENT (RMI) POLICY 1001										REF: DWG(S)	
NO. DATE CHK. DATE BY CRK. / APPS. REVISIONS DESCRIPTION										APPROVALS	
1 12/17/2020 ISSUED FOR PERMITTING										DESIGNER:  PROJECT: C350 PROJECT	
2 01/27/2021 AREA COORDINATE										DATE: 01/27/2021	
3 02/03/2021 ACCOUNT NUMBER Q3580										DATE: 02/03/2021	
4 02/03/2021 PROJECT NUMBER 1880115										DATE: 02/03/2021	
5 02/03/2021 DRAWING BY AKT										DATE: 02/03/2021	
6 02/03/2021 STATION ID C350										DATE: 02/03/2021	
7 02/03/2021										DATE: 02/03/2021	
8 02/03/2021										DATE: 02/03/2021	
256 02/03/20											

## CONTRACTOR RIGHT OF ENTRY LICENSE AGREEMENT

THIS AGREEMENT (the “Agreement”) is made as of February 1, 2021, (the “Effective Date”), by and between Indiana & Ohio Railway Company (“Railroad”) and Duke Energy Ohio, Inc. (“Licensee”).

WITNESSETH:

WHEREAS, Licensee has submitted a written request or application to Railroad requesting permission to enter Railroad’s property at or near the location specified in Section 1 below for the limited purpose of performing certain work; and

WHEREAS, Railroad is willing to grant to Licensee the limited right and permission to enter upon such property for the limited purpose of performing such work in accordance with the terms provided herein.

NOW THEREFORE, in consideration of these promises, the Agreement herein, and other good and valuable consideration the receipt and sufficiency of which are hereby acknowledged, the parties agree as follows:

### Section 1. LOCATION/PAYMENT/WORK PRACTICES:

1.1 Railroad hereby conveys to Licensee the limited right and permission to enter upon the Railroad’s property located at or near Milepost 14.44, Oasis Subdivision, Latitude: 39.215825, Longitude: -84.443658 located in CINCINNATI, in the County of HAMILTON, State of OH as reflected on the map attached hereto as Exhibit A and incorporated herein by reference (the “Property”) for the purpose of Licensee, through its employees, agents or contractors to INSTALL UNDERGROUND GAS PIPELINE COVERED UNDER AGREEMENT DATED JANUARY 1, 2021 (the “Work”); and

1.2 Upon payment of a fee referenced in Section 11 herein, Railroad hereby grants to Licensee, the right and permission to enter upon Railroad’s Property for the purpose of performing the Work, subject to the terms, conditions and provisions set forth in this Agreement.

1.3 The Work shall be performed at the entire cost and expense of Licensee, in accordance with good and sound engineering practices, to the satisfaction of Railroad’s Chief Engineer, or his duly authorized representative (the “Representative”), and in a manner to avoid accident, damage or harm to persons or property and delays to or interference with the operations of Railroad.

### Section 2. PRIOR NOTICE/FLAGGING/OTHER CONDITIONS.

2.1 Licensee or Licensee’s contractor shall notify the Representative at least ten (10) business days before proceeding with any phase of the Work on the Property and shall abide by the instructions of the Representative concerning the safety of the Railroad. All persons entering the Property pursuant to the permission granted herein shall comply with and perform the Work in accordance with the following policies:

- a) Genesee & Wyoming Inc.’s Contractor Safety Rules, available at: <https://gwrr.com/download.axd/0774e378f35949f59f232ef1adbc63e7.pdf?d=GWI%20%20Contractor%20Safety%20Rules>; and
- b) Genesee & Wyoming Inc.’s Code of Ethics and Conduct, available at: [gwrr.com/about\\_us/code-of-ethics](http://gwrr.com/about_us/code-of-ethics)

The following Personal Protective Equipment (“PPE”) must be worn at all times on the Property: Hard hats, safety footwear, certified eye protection with side shields and approved high-visibility work wear. Additional forms of PPE may be required under certain circumstances as specified in the aforesaid Contractor Safety Rules or as required by the Representative.

2.2 Railroad shall furnish such personnel, flagman or watchman which, in Railroad's sole discretion, may be necessary to protect the facilities and traffic of Railroad during the performance of the Work. If flagging or other special protective or safety measures are performed by Railroad, Railroad will invoice Licensee for such expenses incurred by Railroad based on the current fee schedule annexed hereto as Exhibit D. Licensee shall pay such invoices within thirty (30) days of Licensee's receipt of billing. If Railroad performs any flagging, or other special protective or safety measures are performed by Railroad, Licensee agrees that Licensee is not relieved of any of its responsibilities or liabilities set forth in this Agreement. The Licensee or its contractor shall reimburse Railroad promptly for the actual cost of said services, including all applicable surcharges, upon receipt of bill or bills therefor.

2.3 Unless Prior arrangements have been made with the Chief Engineer or his representative, Licensee shall not place or operate equipment at a distance of less than fifty (50) feet from the center of track, nor perform any Work at a distance of less than fifty (50) feet from the center of Railroad's track. Further, no equipment shall be moved across the Railroad's track(s) except at an established public crossing, unless prior arrangements have been made with the Chief Engineer or his Representative. All reasonable precautions must be taken by Licensee to avoid interference with and/or damage to Railroad's facilities during the course of the Work.

2.4 Prior to entering upon the Property, Licensee agrees to comply with **RAILROAD'S ROADWAY WORKER PROTECTION TRAINING POLICY** as set forth in Exhibit B, attached hereto and incorporated herein by reference, if such training is applicable as determined in the sole discretion of Railroad.

2.5 The permission herein granted is subject to all existing leases, licenses and occupancies of the Property by third parties. Licensee acknowledges that, in executing this Agreement, Railroad acts on its own behalf only and has no authority to act, and does not claim to act, on behalf of any other entity or person with respect to any right any such other entity or person may have to object to this Agreement. Licensee shall secure the consent, and protect the facilities, of each such third-party occupier of the Property.

2.6 Licensee shall implement and enforce a safety program conforming to all applicable requirements of federal, state and local laws, rules and regulations.

### Section 3. LEGAL COMPLIANCE.

Licensee expressly agrees, at its own cost and expense, to comply and cause its agents, employees and contractor(s) to comply with all applicable ordinances, rules, regulations, requirements and laws of any governmental authority (state, federal or local) having jurisdiction over the Work or Licensee's activities, including the location, contact, excavation and protection regulations of the Occupational Safety and Health Act and state "One Call" - "Call Before You Dig" or similar requirements. Licensee shall indemnify, defend and save harmless Railroad, its parents, affiliates and subsidiaries, and the respective shareholders, directors, officers and employees of each (hereinafter collectively the "Railroad Indemnitees"), from and against, and shall pay, all expenses, damages, penalties, and claims, including without limitation reasonable counsel fees, that may arise from, or be imposed because of the failure of Licensee to comply with this Section.

### Section 4. LIABILITY/INDEMNITY.

4.1 Licensee hereby assumes risk of and agrees to indemnify, defend, protect and save the Railroad Indemnitees harmless from and against (a) injury to or death of any person or persons whomsoever, including but not limited to the agents, employees or contractor(s) of the parties hereto, and (b) the loss or damage to any property whatsoever, including property claims, demands, suits, judgments or expenses incurred in connection therewith, resulting from or arising out of the acts or omissions of Licensee, its agents, employees or contractor(s), or resulting from, arising out of, or occurring in connection with the entry or presence of Licensee, its agents, employees or contractor(s) on the Property, or resulting from, arising out of, or occurring in connection with the

performance or execution of the Work performed under this Agreement or incidental thereto, regardless of any negligence on the part of Licensee or Railroad. THE INDEMNITY PROVIDED IN THIS SECTION 4 IS SPECIFICALLY MEANT TO INCLUDE INDEMNITY OF THE RAILROAD INDEMNITEES FOR THEIR OWN ORDINARY NEGLIGENCE, EVEN IF THE INJURY OR DAMAGE IS CAUSED ENTIRELY BY THE ORDINARY NEGLIGENCE OF THE RAILROAD INDEMNITEES AND THERE IS NO NEGLIGENCE ON THE PART OF THE LICENSEE. LICENSEE'S INDEMNITY OBLIGATIONS IN THIS SECTION 4 SHALL NOT BE LIMITED IN ANY WAY BY ANY LIMITATION ON THE AMOUNT OR TYPE OF DAMAGES, COMPENSATION OR BENEFITS AVAILABLE UNDER WORKERS' OR WORKMEN'S COMPENSATION ACTS, DISABILITY ACTS OR EMPLOYEE BENEFITS ACTS.

4.2 IN NO EVENT UNDER THIS AGREEMENT WILL THE RAILROAD INDEMNITEES HAVE ANY LIABILITY FOR INDIRECT, SPECIAL, PUNITIVE, INCIDENTAL OR CONSEQUENTIAL DAMAGES. ADDITIONALLY, THE TERM "RAILROAD INDEMNITEES" AS USED IN THIS SECTION 4 SHALL INCLUDE ANY OTHER RAILROAD COMPANY THAT MAY BE LAWFULLY OPERATING UPON AND OVER THE TRACKS OR THE TRACKS CROSSING OR ADJACENT TO THE TRACKS, AND THE OFFICERS, AGENTS, INVITEES AND EMPLOYEES THEREOF.

#### Section 5. INSURANCE.

Licensee agrees to comply with the **INSURANCE REQUIREMENTS FOR CONTRACTOR RIGHT-OF-ENTRY LICENSE AGREEMENTS** attached hereto as Exhibit C and incorporated herein by reference and shall provide the required Certificate of Insurance to Railroad with return of the signed duplicate original of this Agreement prior to the commencement of the Work.

#### Section 6. NOTIFICATION.

Licensee shall promptly notify the Chief Engineer of any loss, damage, injury or death arising out of or in connection with the Work.

#### Section 7. RESTORATION.

Upon completion of the Work or the termination or expiration of this Agreement, Contractor shall promptly remove from the Property all tools, equipment and materials placed thereon by Contractor. Contractor shall restore the Property to the same state and condition as when Contractor first entered thereon and shall leave the Property in a condition satisfactory to the Chief Engineer or the Representative.

#### Section 8. TERM/TERMINATION.

This Agreement and the permission conferred, and the license granted by it does not constitute a grant of permanent easement and shall terminate upon completion of the Work or at midnight 60 calendar days following the Effective Date, whichever occurs first, unless extended in writing by Railroad. Notwithstanding the foregoing, Railroad shall have the right to terminate this Agreement and the license granted hereunder immediately if Licensee defaults on any of the terms and/or conditions set forth herein.

#### Section 9. COMPLIANCE AND DOCUMENTATION.

Licensee agrees, and shall cause its agents, employees and contractor(s), to (a) understand and comply with the terms and conditions of this Agreement, (b) carry a copy of this Agreement at all times while on the Property, and (c) promptly present the copy of this Agreement to any employee of Railroad upon request.

Section 10. RAILROAD CONTACT INFORMATION.

The Railroad's Chief Engineer is:

Jared Rishel  
201 N. Penn St.  
Punxsutawney, PA 15767

The Railroad's Representative is:

National Railroad Safety Services, Inc., David Shepherd  
513.755.4910

Railroad **EMERGENCY** Phone Number: **(800) 979-4958**  
Reference Location: **Indiana & Ohio Railway Company Subdivision Oasis Milepost 14.44**

Section 11. FEE.

Upon execution of this Agreement, Licensee shall pay Railroad the sum of \$1750 toward the cost of preparing this Agreement and for the privileges granted to the Licensee.

Section 12. NON-WAIVER.

If either party fails to enforce its respective rights under this Agreement, or fails to insist upon the performance of the other party's obligations hereunder, such failure shall not be construed as a permanent waiver of any rights or obligations in this Agreement.

Section 13. APPLICABLE LAW.

This Agreement shall be governed by and construed under the laws of the State of OH, without regard to the choice of law provisions thereof.

Section 14. ASSIGNMENT.

Licensee shall not assign this Agreement without the prior written consent of Railroad, which consent may be granted or withheld at Railroad's sole discretion. This Agreement shall be binding upon the parties and their respective successors and permitted assigns.

Section 15. INTERPRETATION/SEVERABILITY.

To the maximum extent possible, each provision of this Agreement shall be interpreted in such manner as to be effective and valid under applicable law, but if any provision of this Agreement shall be prohibited by, or held to be invalid under, applicable law, such provision shall be ineffective solely to the extent of such prohibition or invalidity, and this shall not invalidate the remainder of such provision or any other provision of this Agreement.

Section 16. COUNTERPARTS.

This Agreement may be executed in multiple counterparts, each of which shall, for all purposes, be deemed an original but which together shall constitute one and the same instrument, and counterparts of this Agreement may also be exchanged electronically and any electronic facsimile of any party's signature shall be deemed to be an original signature for all purposes.

Section 17. HEADINGS.

The headings of the sections of this Agreement are inserted for convenience only and are not intended to govern, limit or aid in the construction of any term or provision of this Agreement.

Section 18. CONSTRUCTION OF TERMS.

The terms of this Agreement have been arrived at after mutual negotiation and, therefore, it is the intention of the Parties that its terms not be construed against any of the Parties by reason of the fact that it was prepared by one of the Parties.

Section 19. CONFIDENTIALITY.

The parties shall not disclose the terms of this Agreement to a third party (a) other than as required by law so long as such party required to disclose the terms of this Agreement under applicable law provides the other party with prior written notice of such requirement, or (b) as otherwise agreed in writing between the parties. Notwithstanding the foregoing, the parties may disclose the terms and conditions of the Agreement to (1) a parent, subsidiary or affiliated company; or (2) to their lawyers and consultants, including but not limited to its auditors, provided that all such parties agree to maintain the confidentiality of such information in accordance with the terms of this provision. If any party violates this paragraph, any adversely affected party may cancel this Agreement without penalty and exercise any available remedies under applicable law.

*[Signature Page Follows]*

IN WITNESS WHEREOF, the parties hereto have caused this Agreement to be executed as of the Effective Date.


RAILROAD:

INDIANA & OHIO RAILWAY COMPANY

LICENSEE:

DUKE ENERGY OHIO, INC.

By: \_\_\_\_\_

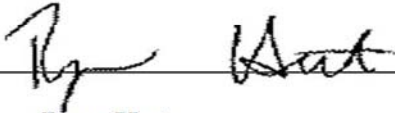

Name: Ryan Hart

Its: Assistant Treasurer

By: \_\_\_\_\_



Name: Martha Purser

Its: Manager II, Land Services

EXHIBIT A

**DESCRIPTION OF PROPERTY**

EXHIBIT B**ROADWAY WORKER PROTECTION TRAINING POLICY**

A. In order to maintain the integrity and security of the Property and Railroad's operations, prior to each employee of Licensee and its contractor entering upon the Property (each a "Licensee Applicant"), Licensee shall cause its employees, and shall cause its contractor to require its employees, to successfully complete the Genesee & Wyoming Inc. Roadway Worker Training Program (the "Program") on an annual basis to be administered by Roadway Worker Training, Inc. (the "Program Administer"), at the sole cost and expense of the Licensee or contractor, as the case may be (the current cost of which is \$50.00 USD per Licensee Applicant). The Program shall be available via the internet and instructions to access the Program set forth in Paragraph K.

B. Upon completion of the Program, the Licensee Applicant shall be required to satisfactorily complete a test administered by the Program Administer. The Program Administer shall be responsible for scoring such test and verifying whether the Licensee Applicant satisfies the requirements of Railroad to perform work on the Property. Any Licensee Applicant who fails to achieve a satisfactory score or who refuses to complete such test shall not be permitted to enter the Property.

C. When a satisfactory score is achieved by the Licensee Applicant, the Program Administrator shall furnish a certificate (the "Certificate") to the business address of Licensee or its contractor, as the case may be, for distribution to the Licensee Applicant. Until receipt of the Certificate from the Program Administrator, the Licensee Applicant shall print a temporary certificate authorizing the Licensee Applicant's access to the Property.

D. For the avoidance of doubt, satisfactory completion of the Program as evidenced by receipt of a Certificate does not in itself grant permission to the Licensee Applicant to enter the Property, except as expressly permitted under and in strict compliance with the terms of the Agreement.

E. The Licensee Applicant shall be responsible for carrying the Certificate at all times when on the Property.

F. All communications regarding Licensee Applicants, the Program, or any other matters described in this Exhibit B should be addressed to:

John Angel  
GWI Safety Department  
13901 Sutton Park Drive South, Suite 270  
Jacksonville, FL 32224  
jangel@gwrr.com  
(904) 999-3358

G. Licensee and its contractor shall be responsible for managing and recovering Certificates from their employees who resign, retire or are terminated.

H. Notwithstanding the receipt of a Certificate by a Licensee Applicant, Railroad reserves the right to reject any Licensee Applicant from entering upon the Property in Railroad's sole discretion in accordance with:

- i) Genesee & Wyoming Inc. Code of Ethics and Conduct,
- ii) Genesee & Wyoming Inc. Contractor Safety Rules, or
- iii) upon failure to comply with the terms and conditions of the Agreement and all applicable laws.

I. To the extent that any portion of the requirements set forth in this Exhibit B violates any law, ordinance, statute or regulation that portion shall be ignored and the Licensee or contractor, as the case may be, shall comply with all remaining portions of Railroad's Roadway Protection Training Policy, the Program or the related application process.

J. Licensee or its contractor, as the case may be, shall be primarily responsible for enforcement of the Program; *provided, however*, that both Railroad and the Federal Railroad Administration reserve the right to audit Licensee and its contractor, as the case may be, for compliance with the Program and Railroad's Roadway Protection Training Policy. Should a Licensee or its contractor, as applicable, be found out of compliance, any and all fines or penalties incurred by Railroad due to such non-compliance shall be the sole obligation of the Licensee.

K. To access the G&W Roadway Worker Protection Training for Railroad Contractors Course on the RWT On-Line please follow these instructions:

- Start at website [www.rrtrainers.com](http://www.rrtrainers.com)
- Click on the "On-Line Courses" button
- Select the G&W course by clicking on the course name
- On the right hand side of the page select "New User Registration"
- Fill out all of the fields on the registration page and submit
- You will receive a username and password via email
- After receiving the username and password go back to the On-Line Courses page and select the G&W course again
- Complete the registration process and training.

EXHIBIT C**INSURANCE REQUIREMENTS FOR RIGHT-OF-ENTRY LICENSE AGREEMENT**

(a) The Licensee shall, at its own cost and expense, prior to entry onto the Property or the commencement of any work pursuant to this Agreement, procure and thereafter maintain throughout the term of this Agreement the following types and minimum amounts of insurance:

(i) The Licensee shall maintain Public Liability or Commercial General Liability Insurance ("CGL"), including Contractual Liability Coverage and CG 24 17 "Contractual Liability – Railroads" endorsement, covering all liabilities assumed by the Licensee under this Agreement, without exception or restriction of any kind, with a combined single limit of not less than Two Million Dollars (\$2,000,000) for Bodily Injury and/or Property Damage Liability per occurrence, and an aggregate limit of not less than Six Million Dollars (\$6,000,000) per annual policy period. Such insurance policy shall be endorsed to provide a **Waiver of Subrogation in favor of the Railroad Indemnitees** and shall name the **Railroad Indemnitees as Additional Insureds**. An Umbrella or Excess policy may be utilized to satisfy the required limits of liability under this section but must "follow form" and afford no less coverage than the primary policy.

(ii) The Licensee shall maintain Commercial Automobile Insurance for all owned, non-owned and hired vehicles with a combined single limit of not less than One Million Dollars (\$1,000,000) for Bodily Injury and/or Property Damage Liability per occurrence. Such insurance policy shall be endorsed to provide a **Waiver of Subrogation in favor of the Railroad Indemnitees** and shall name the **Railroad Indemnitees as Additional Insureds**.

(iii) The Licensee shall maintain Statutory Workers' Compensation and Employers' Liability Insurance for its employees (if any) with minimum limits of not less than One Million Dollars (\$1,000,000) for Bodily Injury by Accident, Each Accident; One Million Dollars (\$1,000,000) for Bodily Injury by Disease, Policy Limit; One Million Dollars (\$1,000,000) for Bodily Injury by Disease, Each Employee. Such insurance policy shall be endorsed to provide a **Waiver of Subrogation in favor of the Railroad Indemnitees**.

(iv) **Prior to construction within 50' of the railroad tracks**, the Licensee shall purchase Railroad Protective Liability Insurance naming the Railroad Indemnitees as the named insured with limits of Two Million Dollars (\$2,000,000) each occurrence and Six Million Dollars (\$6,000,000) aggregate limit. The policy shall be issued on a standard ISO form CG 00 35 12 03 or, if available, obtain such coverage from the Railroad.

(v) As of the effective date of this Agreement, Licensee is permitted to self-insure for the insurance obligations set forth in Sections (a)(i)-(iii) of this Exhibit C (the "Insurance Requirements"). If Licensee elects to self-insure for the Insurance Requirements, Licensee agrees that it shall provide Licensor with the same coverage that would have been provided to it by the required commercial insurance form had Licensee obtained such commercial insurance as well as a Secretary Certificate (or other Officers certificate), or a Self-Insurance Letter acknowledging this provision and the election to self-insure, which shall be annexed to this Exhibit C as Annex I. Licensor may re-evaluate Licensee's ability to self-insure for the Insurance Requirements periodically throughout the term of this Agreement and Licensor reserves the right to require commercial insurance to satisfy the Insurance Requirements in its sole discretion.

(b) The following general insurance requirements shall apply:

(i) The specified insurance policies must be affected under standard form policies underwritten by insurers licensed in the state where work is to be performed and carry a minimum

Best's rating of "A-" and size "Class VII" or better. The Railroad reserves the right to reject as inadequate any insurance coverage provided by an insurer that is rated less than the ratings specified in this section.

(ii) All coverages shall be **primary and non-contributory to any insurance coverages maintained by the Railroad Indemnitees.**

(iii) All insurance policies shall be endorsed to provide the Railroad with thirty (30) days prior written notice of cancellation, non-renewal or material changes.

(iv) The Licensee shall provide the Railroad with certificates of insurance evidencing the insurance coverages, terms and conditions required prior to commencement of any activities on or about the Property. Said certificates should reference this Contractor Right of Entry License Agreement by agreement date and description and shall be furnished to the Railroad at the following address, or to such other address as the Railroad may hereafter specify:

Indiana & Ohio Railway Company  
C/O Genesee & Wyoming Railroad Services, Inc.  
13901 Sutton Park Drive South, Suite 270  
Jacksonville, FL 32224

(v) If any policies providing the required coverages are written on a Claims-Made basis, the following shall apply:

- (1) The retroactive date shall be prior to the commencement of the work;
- (2) The Licensee shall maintain such policies on a continuous basis;
- (3) If there is a change in insurer or policies are canceled or not renewed, the Licensee shall purchase an extended reporting period of not less than three (3) years after the contract completion date; and
- (4) Licensee shall arrange for adequate time for reporting of any loss under this Agreement.

(c) The Railroad may require the Licensee to purchase additional insurance if the Railroad reasonably determines that the amount of insurance then being maintained by the Licensee is insufficient in light of all relevant factors. If the Licensee is required to purchase additional insurance, the Railroad will notify the Licensee. Failure of the Licensee to comply within thirty (30) days shall be considered a default subject to termination of the Agreement.

(d) Furnishing of insurance by the Licensee shall not limit the Licensee's liability under this Agreement but shall be additional security therefor.

(e) The above indicated insurance coverages shall be enforceable by any legitimate claimant after the termination or cancellation of this Agreement, or any amendment hereto, whether by expiration of time, by operation of law or otherwise, so long as the basis of the claim against the insurance company occurred during the period of time when the Agreement was in effect and the insurance was in force.

(f) Failure to provide the required insurance coverages or endorsements (including contractual liability endorsement) or adequate reporting time shall be at Licensee's sole risk.

(g) If contractors are utilized, the Licensee agrees to require all such contractors to comply with the insurance requirements of this Exhibit C.






# IORY200510950 - ROE


Final Audit Report

2021-01-22

Created:	2021-01-22
By:	Zaida Morrobel (Zaida.Morrobel@duke-energy.com)
Status:	Signed
Transaction ID:	CBJCHBCAABAA4HfGQu9OsZ2LTQot9c6ueU3Ovfesri8Z


## "IORY200510950 - ROE" History

-  Document created by Zaida Morrobel (Zaida.Morrobel@duke-energy.com)  
2021-01-22 - 12:28:10 PM GMT- IP address: 159.110.132.243
-  Document emailed to Martha Purser (martha.purser@duke-energy.com) for signature  
2021-01-22 - 12:29:58 PM GMT
-  Email viewed by Martha Purser (martha.purser@duke-energy.com)  
2021-01-22 - 5:11:19 PM GMT- IP address: 159.110.132.243
-  Document e-signed by Martha Purser (martha.purser@duke-energy.com)  
Signature Date: 2021-01-22 - 5:17:54 PM GMT - Time Source: server- IP address: 159.110.132.243
-  Agreement completed.  
2021-01-22 - 5:17:54 PM GMT

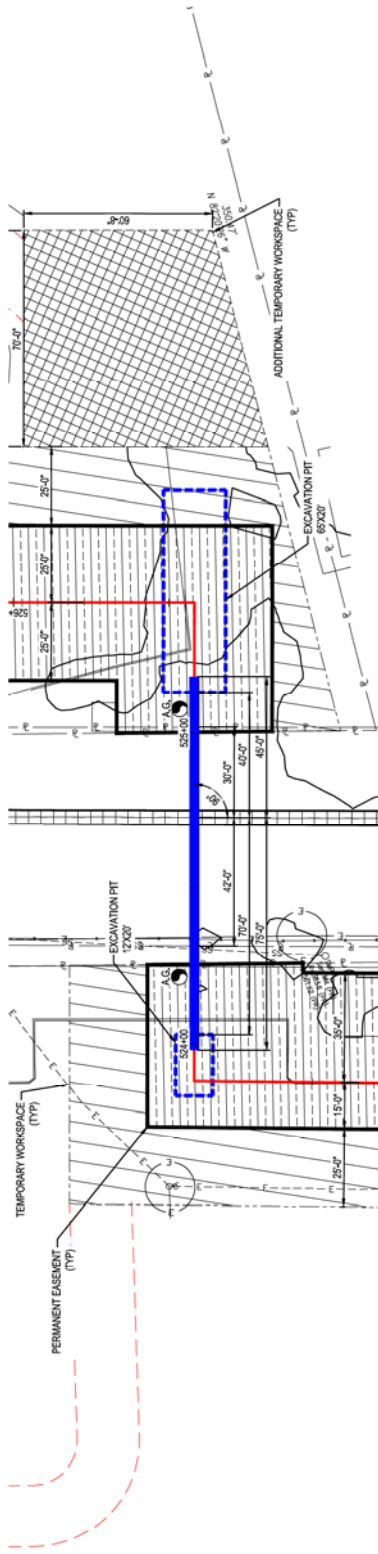

NOTES:  
1. PER LOCAL GENERAL SPECIFICATIONS FOR SUB-GRADE AND ABOVE GRADE EXCAVATION, THE EXCAVATION SHALL BE PROTECTED WITH ADEQUATE SHEETING, BULKHEADS, AND BERM WALLS TO PROTECT THE RAILROAD'S ROADSIDE.

PLAN PROFILE VIEW SCALE  
HORIZONTAL SCALE: 1" = 20'

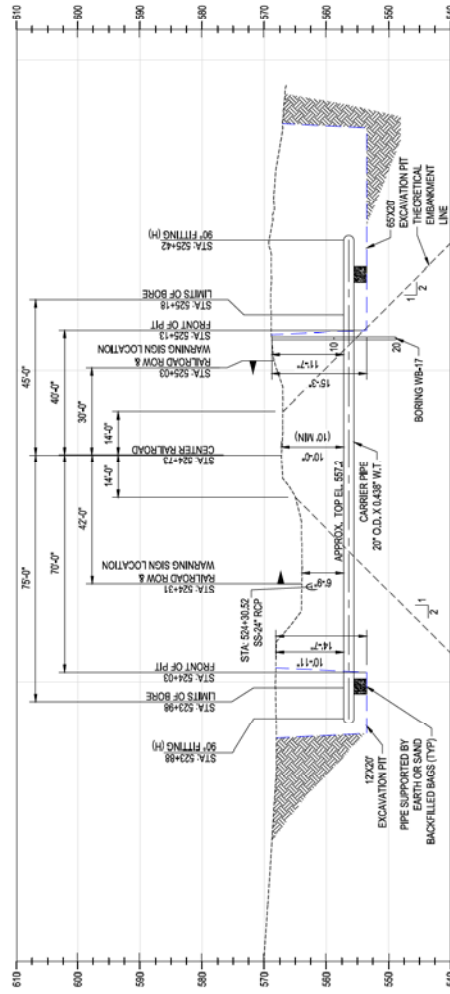

FOR PERMITTING  
PURPOSES ONLY

REF. DWG(S)	SHEETS	X OF X	DWG SCALE	AS NOTED
	DWG DATE	08-05-2018	SUPERSEDED	
	DRAWING NUMBER	PNG C-350-SK01089		
	REVISION			

C350 PROJECT  
BORE CROSSING DETAIL 12  
HAMILTON COUNTY, OHIO  
HAMILTON COUNTY, OH



APPROVALS	DATE	INITIALS	REMARKS
DESIGNER	08/05/2018	XXX	
CHECKER	08/05/2018	XXX	
APPROVER	08/05/2018	XXX	

DATE	ISSUED FOR PERMITTING	BY	CHK	DATE	DESCRIPTION
08/05/2018		AKT	CNS	08/05/2018	
08/05/2018		AKT	CNS	08/05/2018	
08/05/2018		AKT	CNS	08/05/2018	
08/05/2018		AKT	CNS	08/05/2018	

PROFESSIONAL ENGINEER STAMP

[illegible]

**This foregoing document was electronically filed with the Public Utilities**

**Commission of Ohio Docketing Information System on**

**2/3/2021 4:17:33 PM**

**in**

**Case No(s). 16-0253-GA-BTX**

Summary: Correspondence Indiana & Ohio Railway Permits electronically filed by Carys Cochern on behalf of Duke Energy Ohio, Inc.