

From: [Puco ContactOPSB](#)
To: [Puco Docketing](#)
Subject: public comment 20-1605
Date: Friday, May 6, 2022 6:53:34 AM
Attachments: [MyHome11678Zerkle.png](#)

Subject: Birch Solar 20-1605

Please file

We are writing you today to voice our dire and repetitive and constant concern and outcry and opposition to the Birch Solar 1 solar industrial facility.

We as many others will be living in the middle of an industrial power plant. PLEASE SAVE US!!!!


The creek that runs right along our west side of our property and through the solar panels within 50 feet as pictured in the certificate that supplies our well is of great concern and also flows into the Bresler Reservoir. My husband supplied you previously pictures of its proximity to our property and how it floods.

Our County Commissioners have passed resolution in accordance to SB52 excluding our county for renewable energy developments of this size.

Don't you think that is a resounding opinion of both Allen County and Auglaize County who have established these zones and should be determinant of your decision regarding this placement and this should apply to Birch Solar 1.

Please deny this project. Please view our property and ask yourself would you want to live here? Please.

Chris and Ann Fisher
11678 Zerkle Rd
Cridersville, Ohio 45806
Auglaize County Logan Township

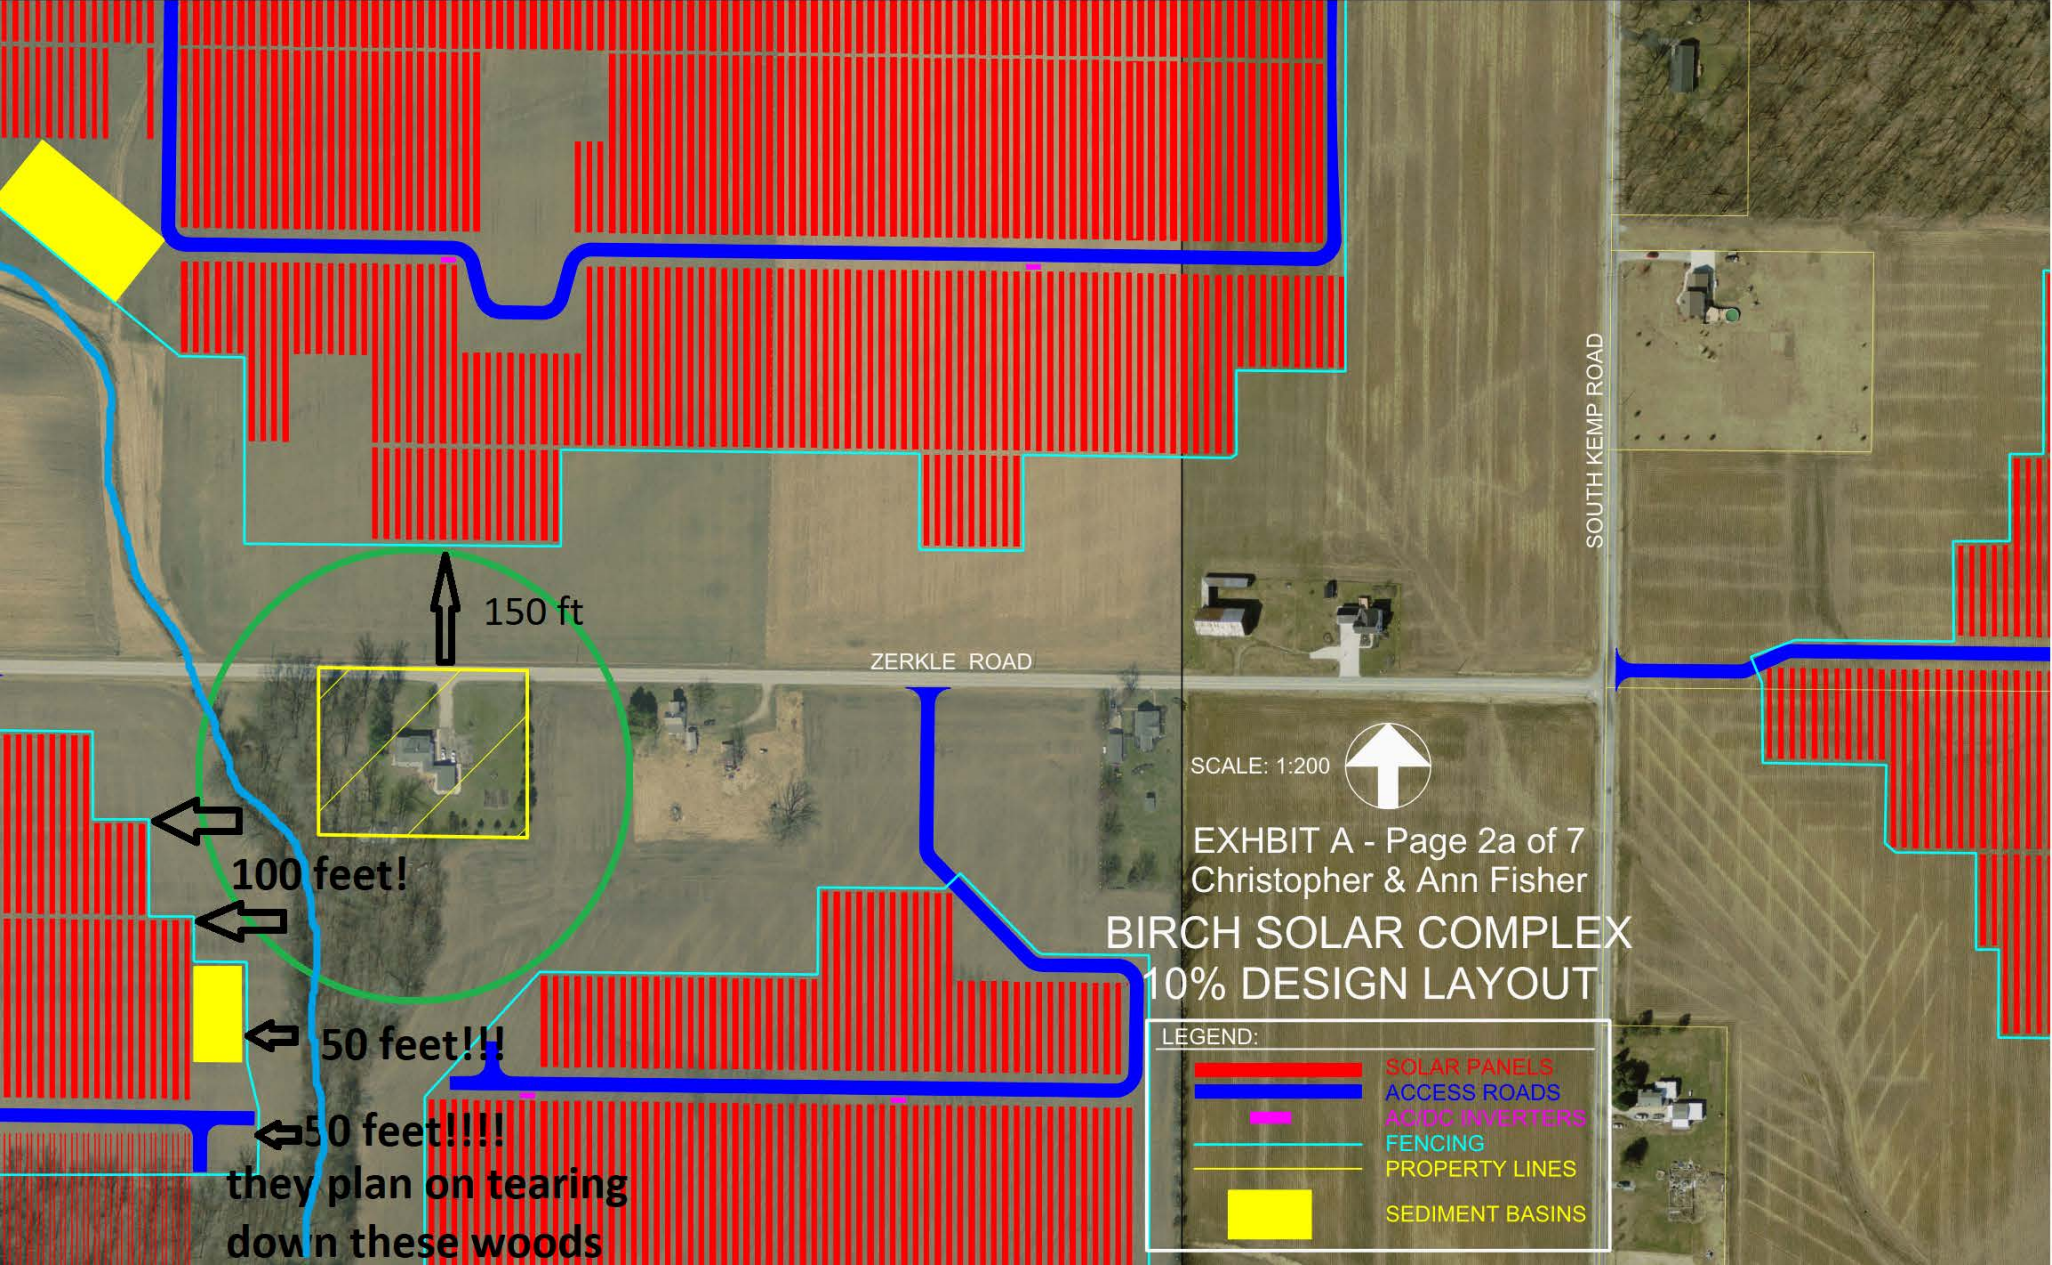

150 ft

100 feet!

50 feet!!!

50 feet!!!!

they plan on tearing
down these woods

ZERKLE ROAD


SOUTH KEMP ROAD

SCALE: 1:200



EXHIBIT A - Page 2a of 7
Christopher & Ann Fisher
BIRCH SOLAR COMPLEX
10% DESIGN LAYOUT

LEGEND:

-  SOLAR PANELS
-  ACCESS ROADS
-  AC/DC INVERTERS
-  FENCING
-  PROPERTY LINES
-  SEDIMENT BASINS

**This foregoing document was electronically filed with the Public Utilities
Commission of Ohio Docketing Information System on**

5/6/2022 9:14:28 AM

in

Case No(s). 20-1605-EL-BGN

Summary: Public Comment of Chris and Ann Fisher, via website, electronically filed
by Docketing Staff on behalf of Docketing