




Powell Creek Solar


Amendment Exhibit D

Agricultural-Style Fence Example

Case No. 22-0915-EL-BGA

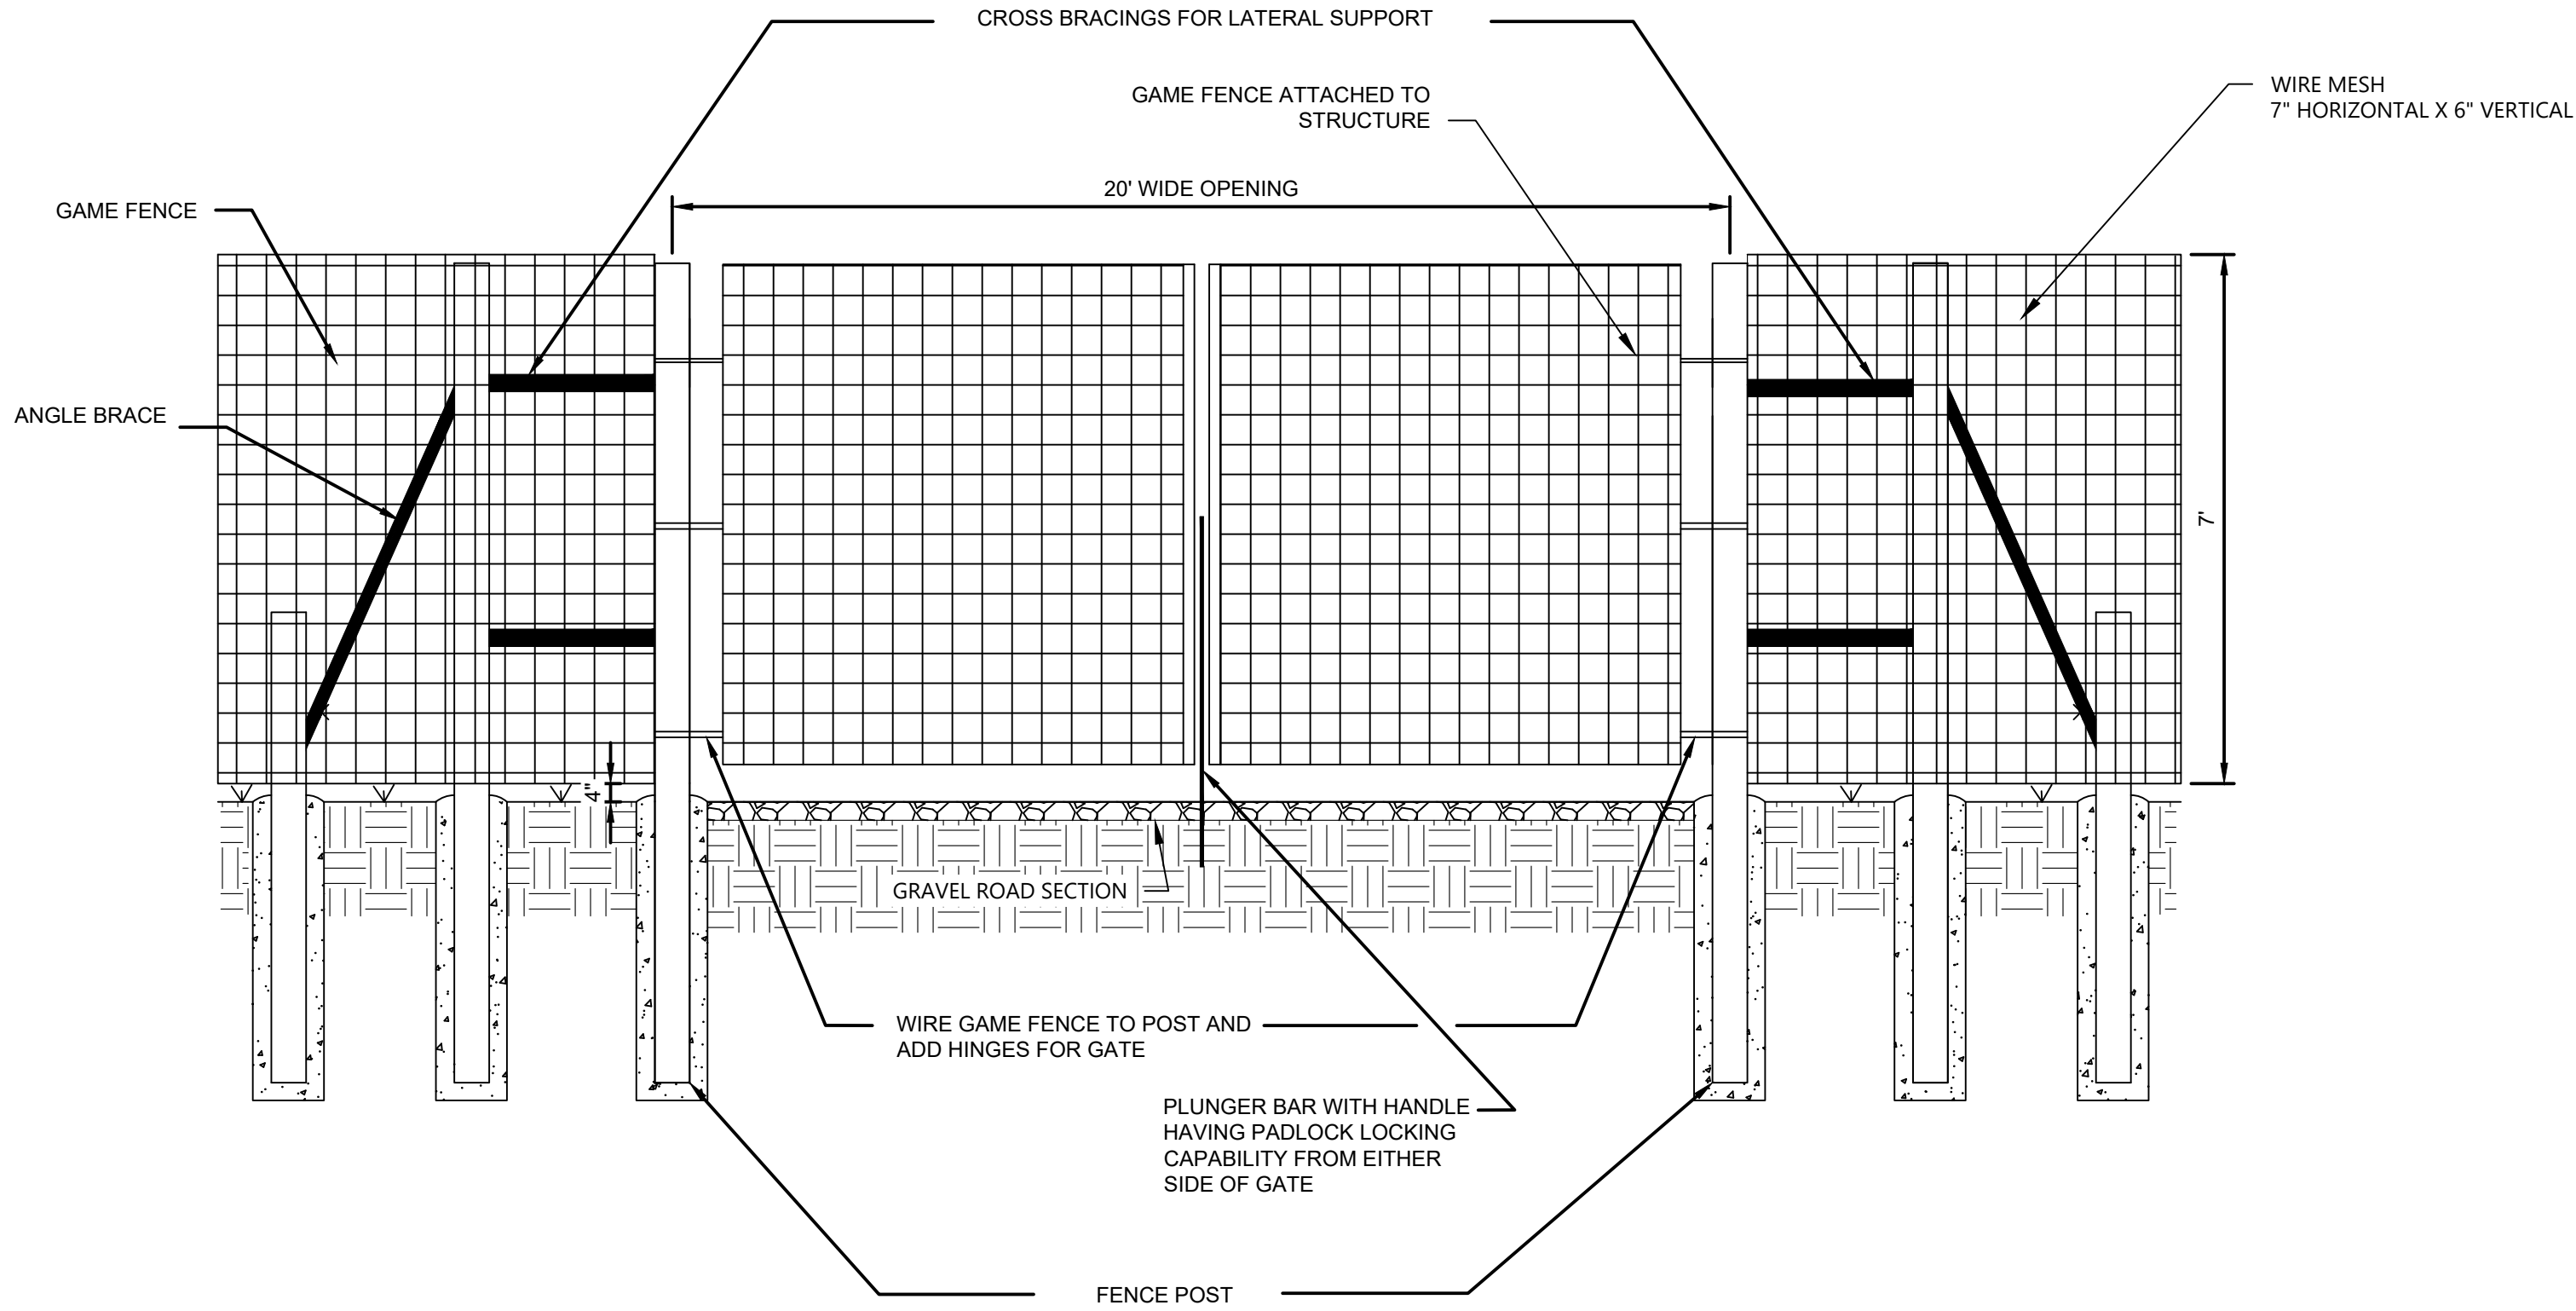


TYPICAL 20' DRIVE GATE
DETAIL
N.T.S.

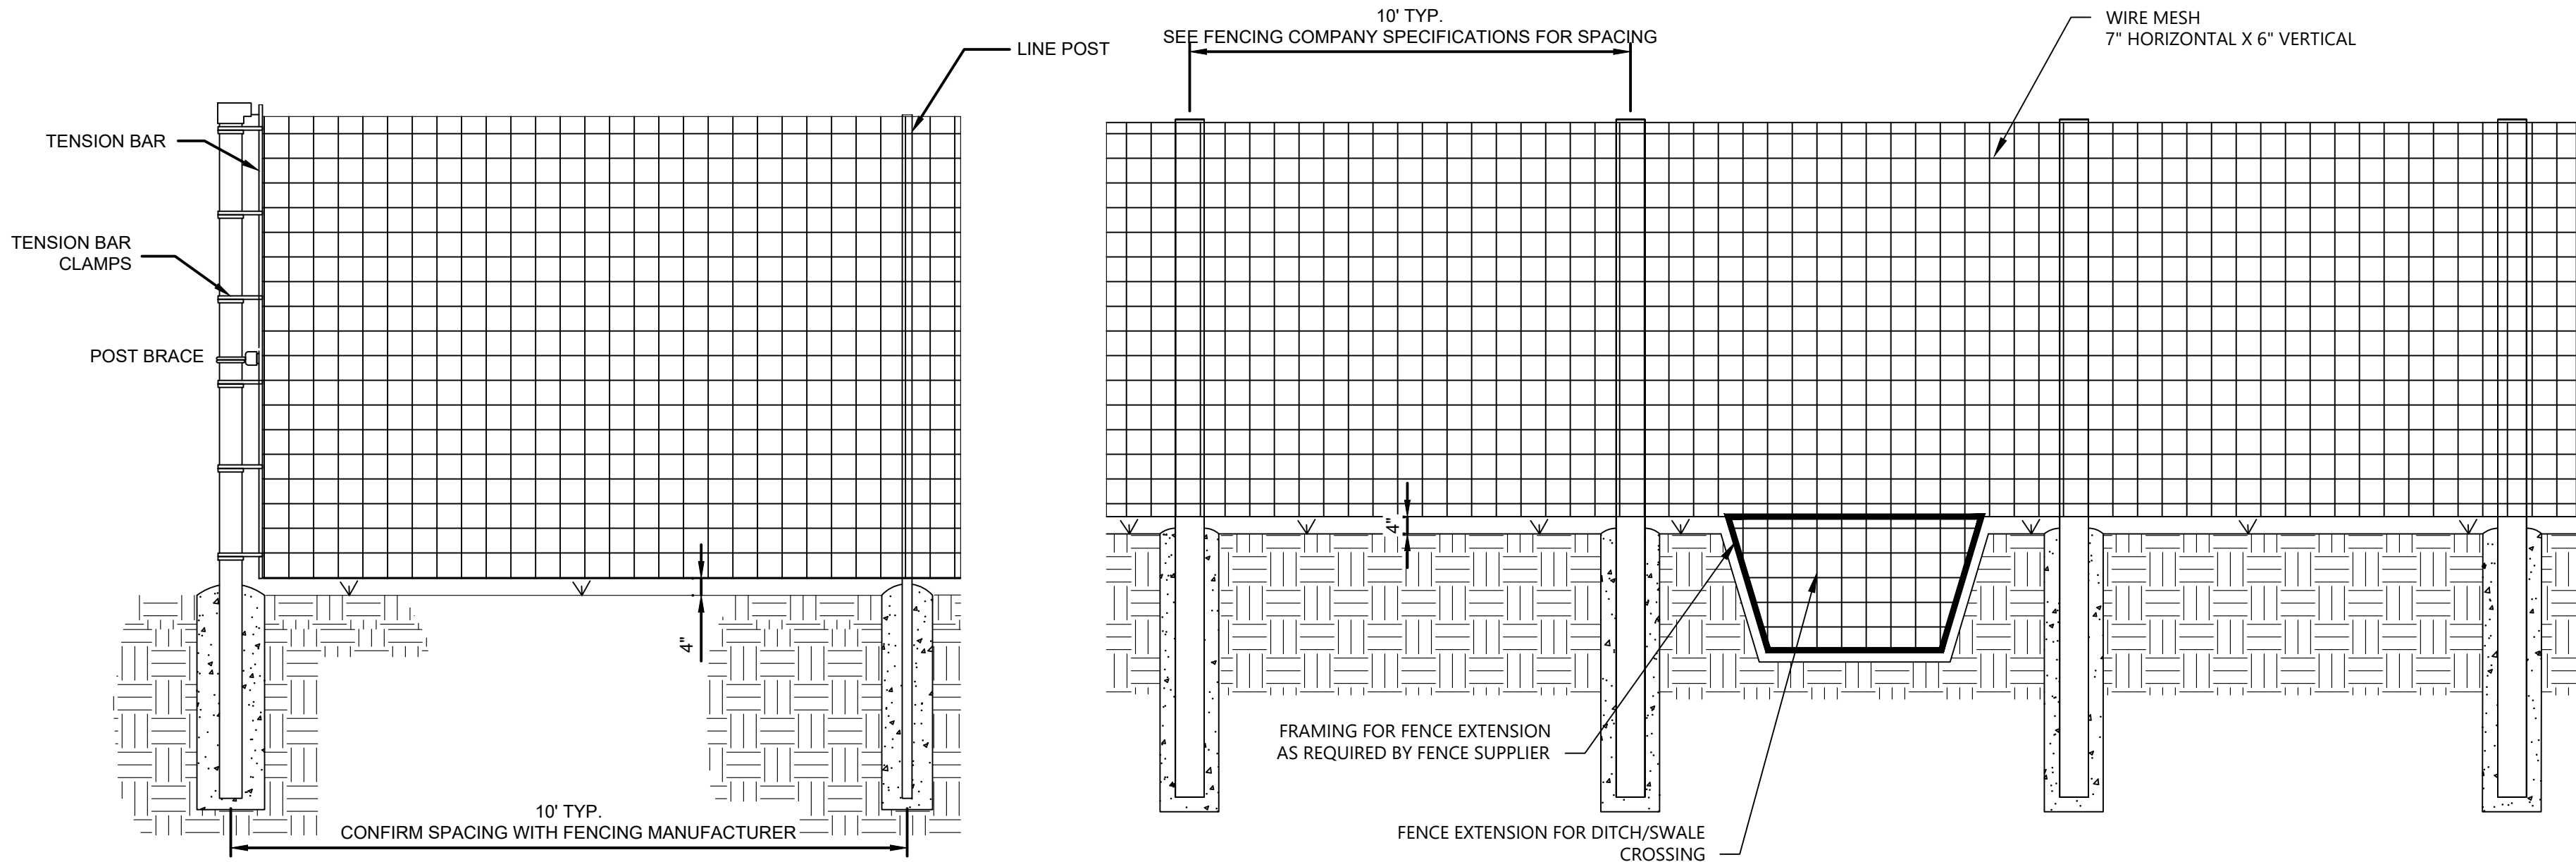


TYPICAL GAME FENCE
CORNER DETAIL
N.T.S.

TYPICAL FENCE TENSION
SECTION DETAIL
N.T.S.

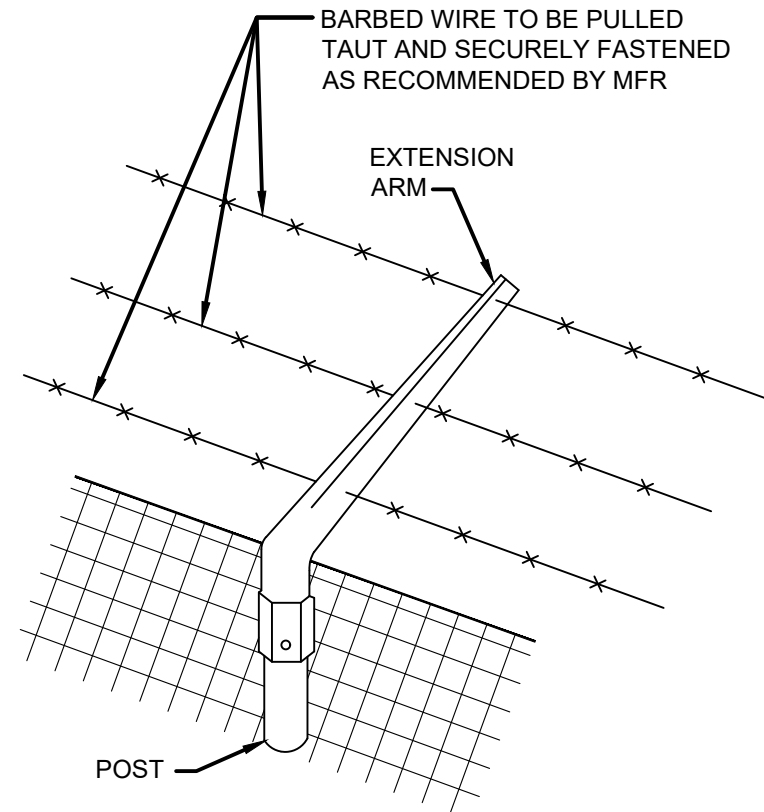

OPTIONAL EXTENSION ARM FOR BARBED WIRE

BARBED WIRE TO BE PULLED
TAUT AND SECURELY FASTENED
AS RECOMMENDED BY MFR

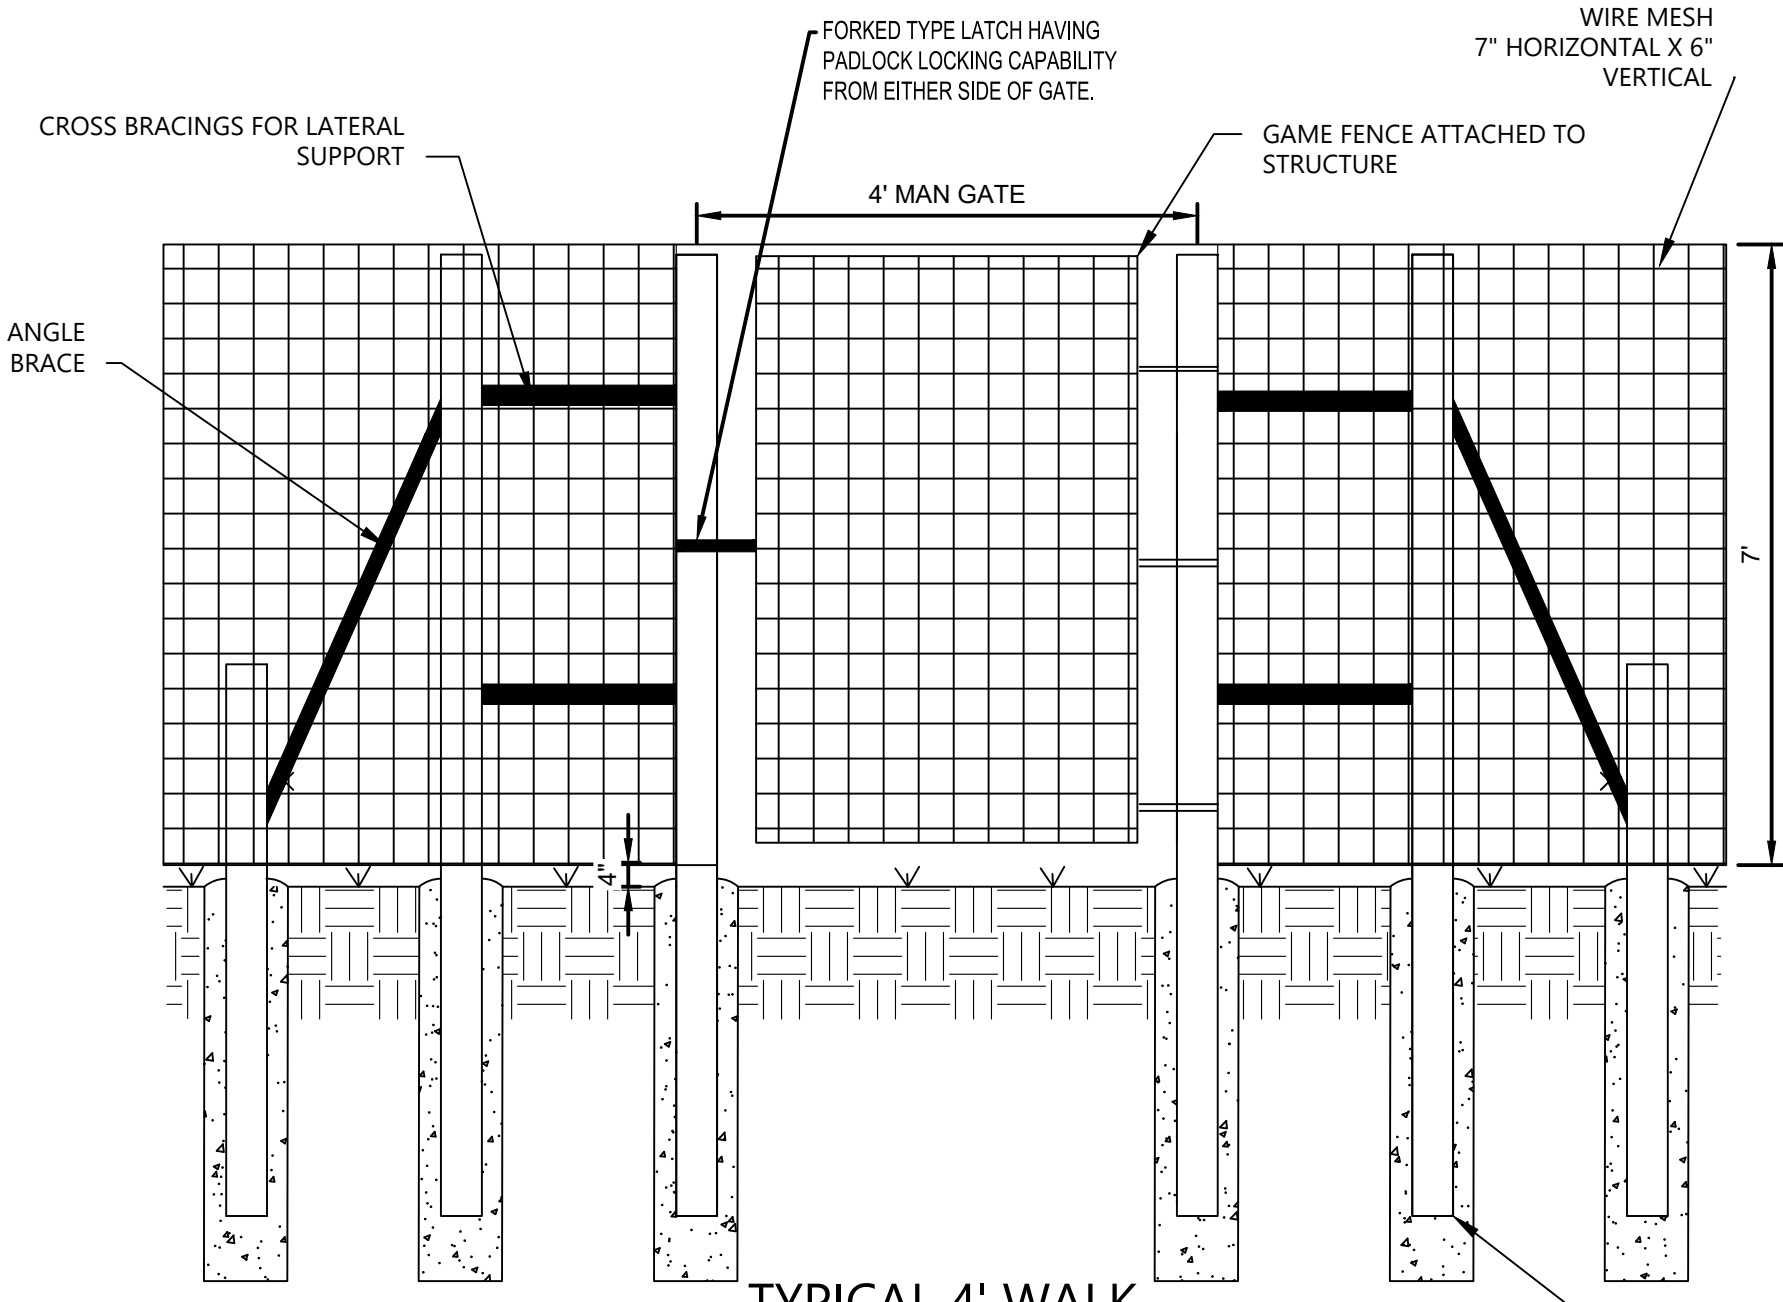

TYPICAL 4' WALK
GATE DETAIL
N.T.S.

NOTES

- ALL FITTINGS, HARDWARE AND OTHER APPURTENANCES SHALL BE FABRICATED AND FITTED IN ACCORDANCE WITH THE MANUFACTURER'S RECOMMENDATIONS. ALL STRUCTURAL COMPONENTS MUST BE DESIGNED TO WITHSTAND PROJECT-SPECIFIC WEATHER CONDITIONS AND IN ACCORDANCE WITH MANUFACTURER'S RECOMMENDATIONS.
- WHERE POSTS CANNOT BE DRIVEN INTO THE GROUND, POST HOLES SHALL BE DRILLED AND POSTS SET IN CONCRETE. IF CONCRETE IS REQUIRED, CONCRETE SHALL HAVE A MINIMUM COMPRESSIVE STRENGTH OF 2,500 PSI.
- INSTALL GATE HINGES SO THAT GATES CAN BE OPENED FULLY (180 DEGREES) BACK TO THE FENCE.
- STRUCTURAL DESIGN TO BE PROVIDED BY FENCE MANUFACTURER. ENGINEER OF RECORD TO VERIFY STRUCTURAL DESIGN IS IN COMPLIANCE WITH AVANGRID SPECIFICATIONS.
- DIMENSIONS AND INFORMATION SHOWN ABOVE ARE FOR REFERENCE ONLY. ACTUAL DIMENSIONS AND INFORMATION TO BE PROVIDED BY MANUFACTURER/SUPPLIER.
- FENCE AND GATE TYPE TO BE APPROVED BY OWNER PRIOR TO CONSTRUCTION.
- MESH SIZE SHOWN ON DETAILS IS INDICATIVE. STRUCTURAL DESIGN BY FENCE MANUFACTURER TO CONFIRM OR UPDATE MESH SIZE AS NECESSARY TO MEET STRUCTURAL SPECIFICATIONS.

REVISIONS

REV	DESCRIPTION	DATE	BY
G	30% SOLAR DESIGN - CIVIL PLANS	06/25/21	WW
H	30% SOLAR DESIGN - CIVIL PLANS	07/01/21	WW
I	30% SOLAR DESIGN CIVIL PLANS	01/14/22	WW
J	5% SOLAR DESIGN - STI/PVH LAYOUT	05/09/22	WW
K	5% SOLAR DESIGN - STI/PVH LAYOUT	05/24/22	WW
L	30% SOLAR DESIGN CIVIL PLANS	05/26/22	WW
M	30% SOLAR DESIGN CIVIL PLANS	06/22/22	WW
N	30% SOLAR DESIGN CIVIL PLANS	07/06/22	WW
O	30% SOLAR DESIGN CIVIL PLANS	07/15/22	WW

NOTES

PRELIMINARY
NOT FOR CONSTRUCTION

Westwood

Phone (720) 531-8350 10170 Church Ranch Way, Suite #201
Toll Free (888) 937-5150 Westminster, CO 80021
westwoodps.com
Westwood Professional Services, Inc.



**POWELL CREEK SOLAR
PUTNAM COUNTY, OHIO**

TYPICAL FENCE DETAILS

Drawn By: AMK Checked By: ---
Design By: AMK Approved By: ---
Date Created: 07/15/2022

Project Number: 0026093.00
File Name: 0026093 - FENCE.DWG

Dwg No: PCS-C-870-03 Sht No: 16

**This foregoing document was electronically filed with the Public Utilities
Commission of Ohio Docketing Information System on**

10/21/2022 9:11:48 AM

in

Case No(s). 22-0915-EL-BGA

Summary: Amended Application Exhibit D - Agricultural-Style Fence Example
electronically filed by Teresa Orahoad on behalf of Herrnstein, Kara