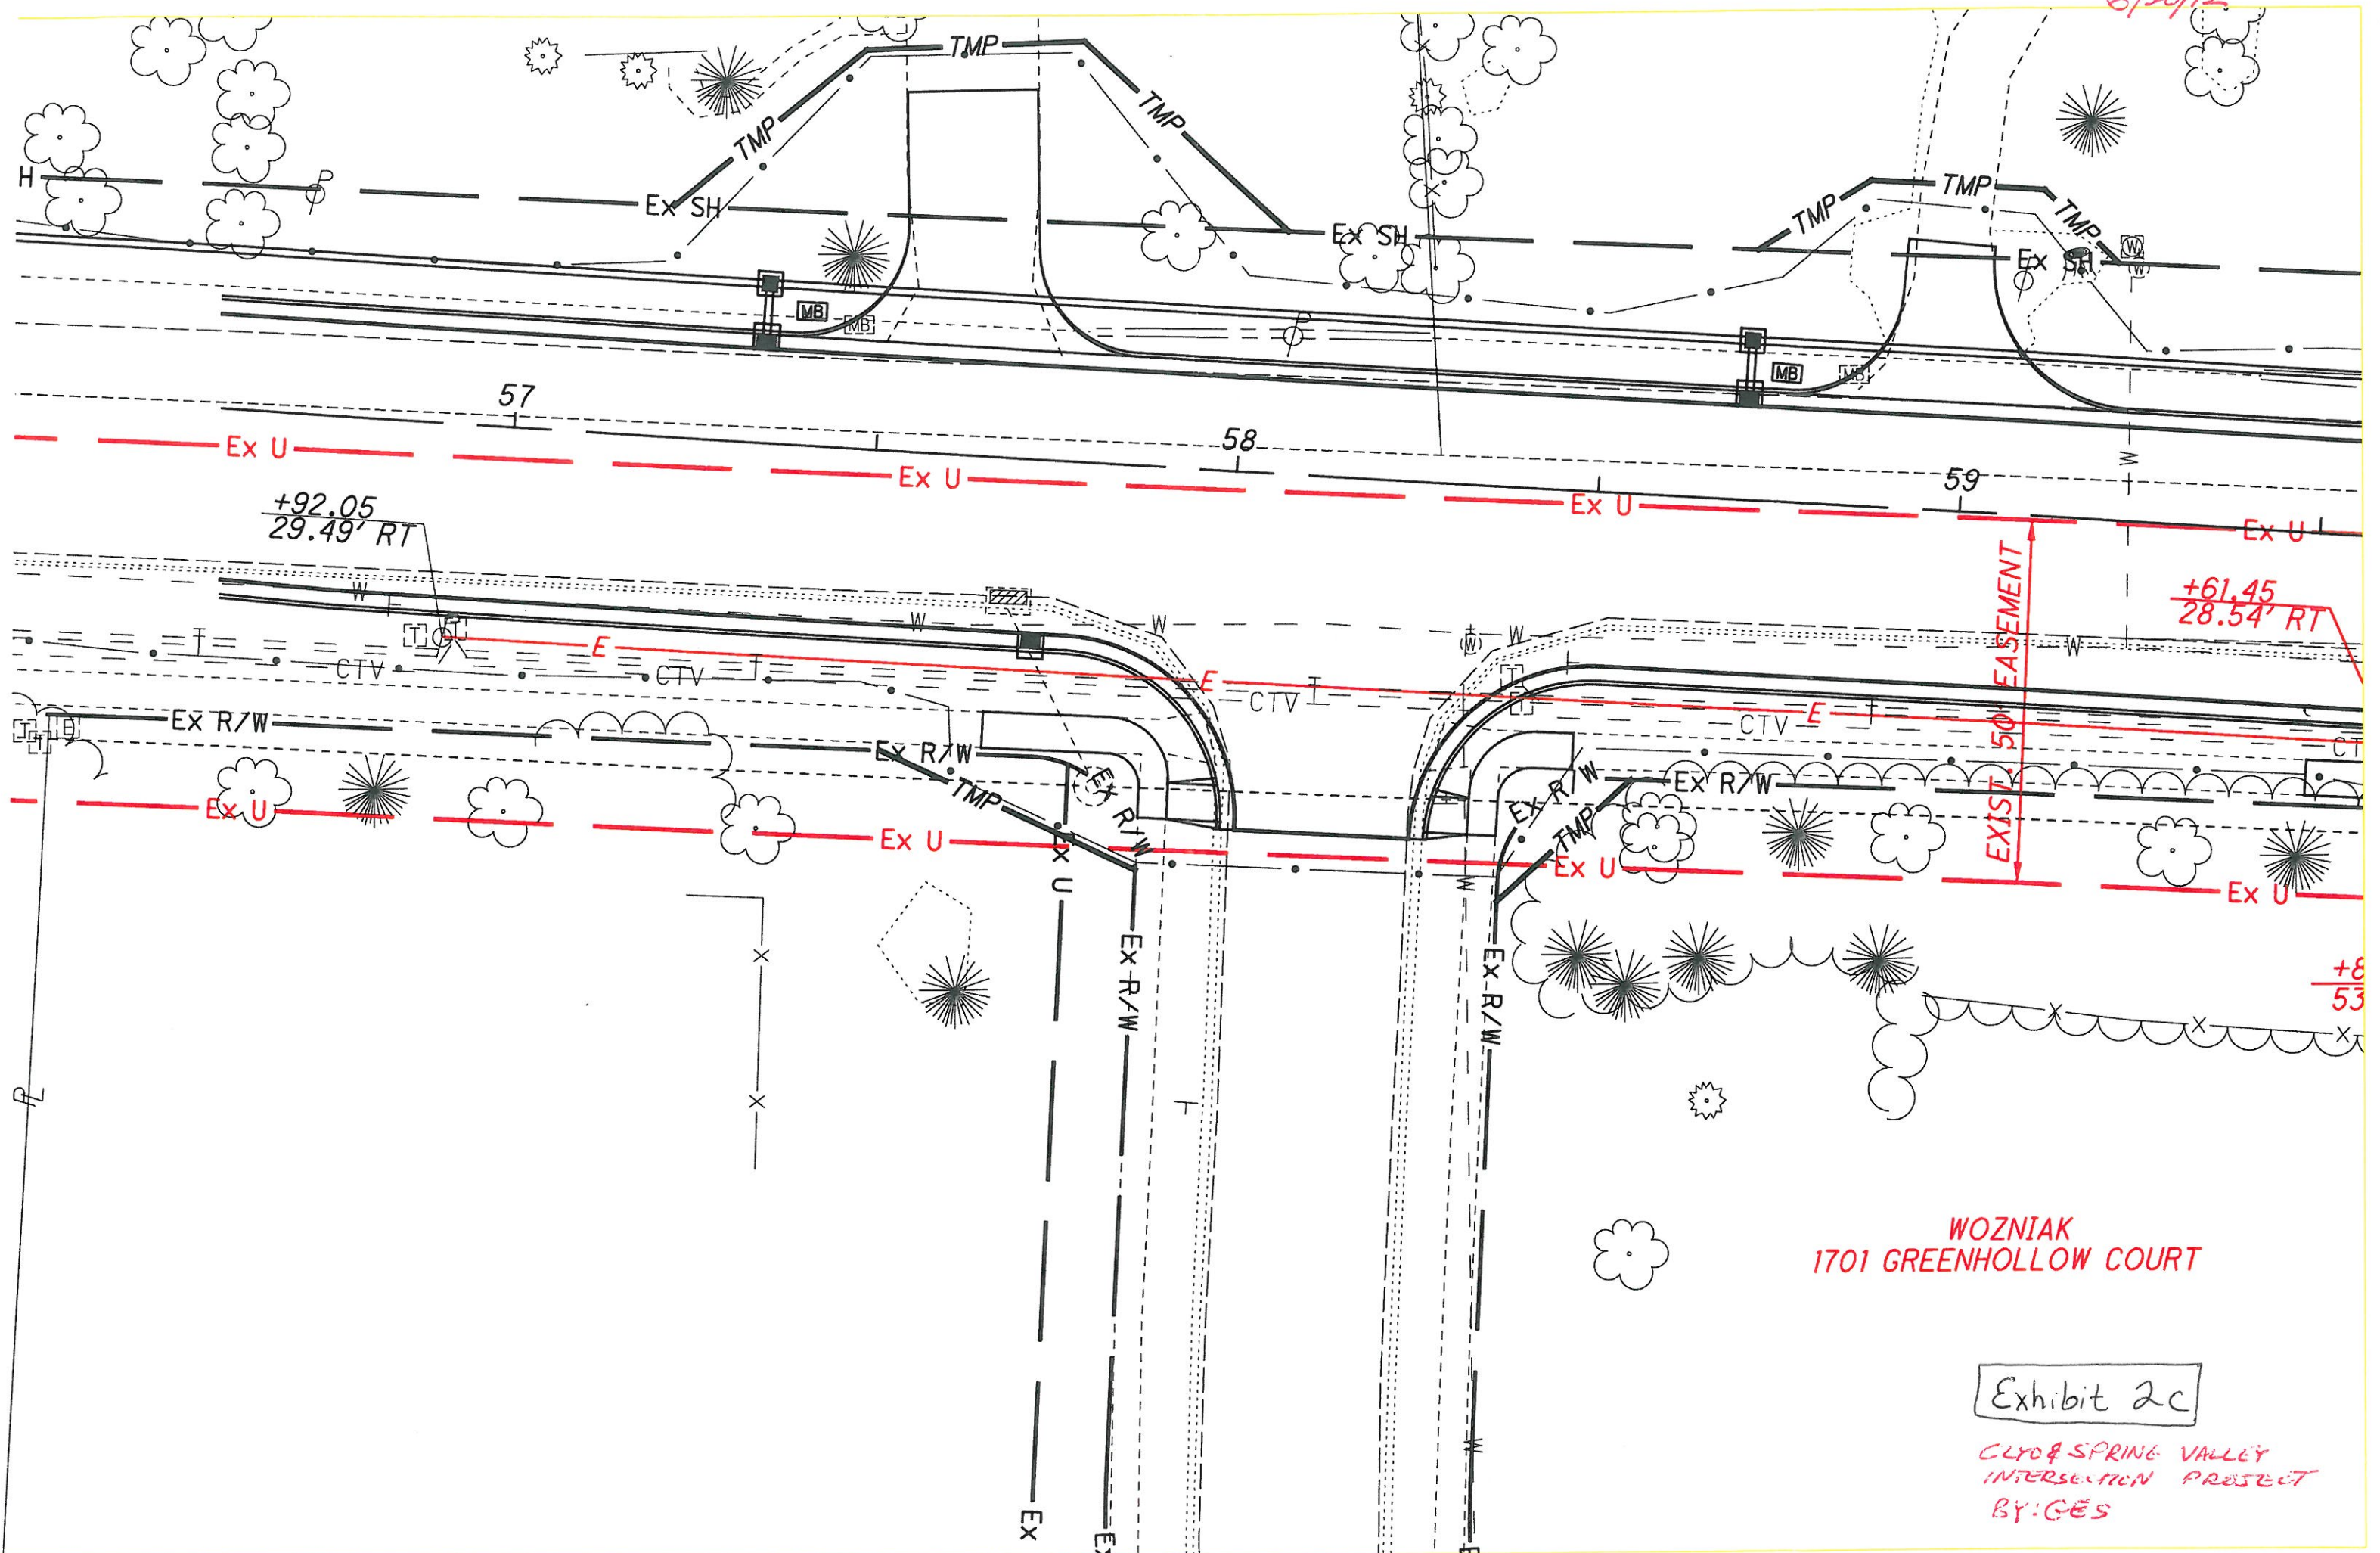




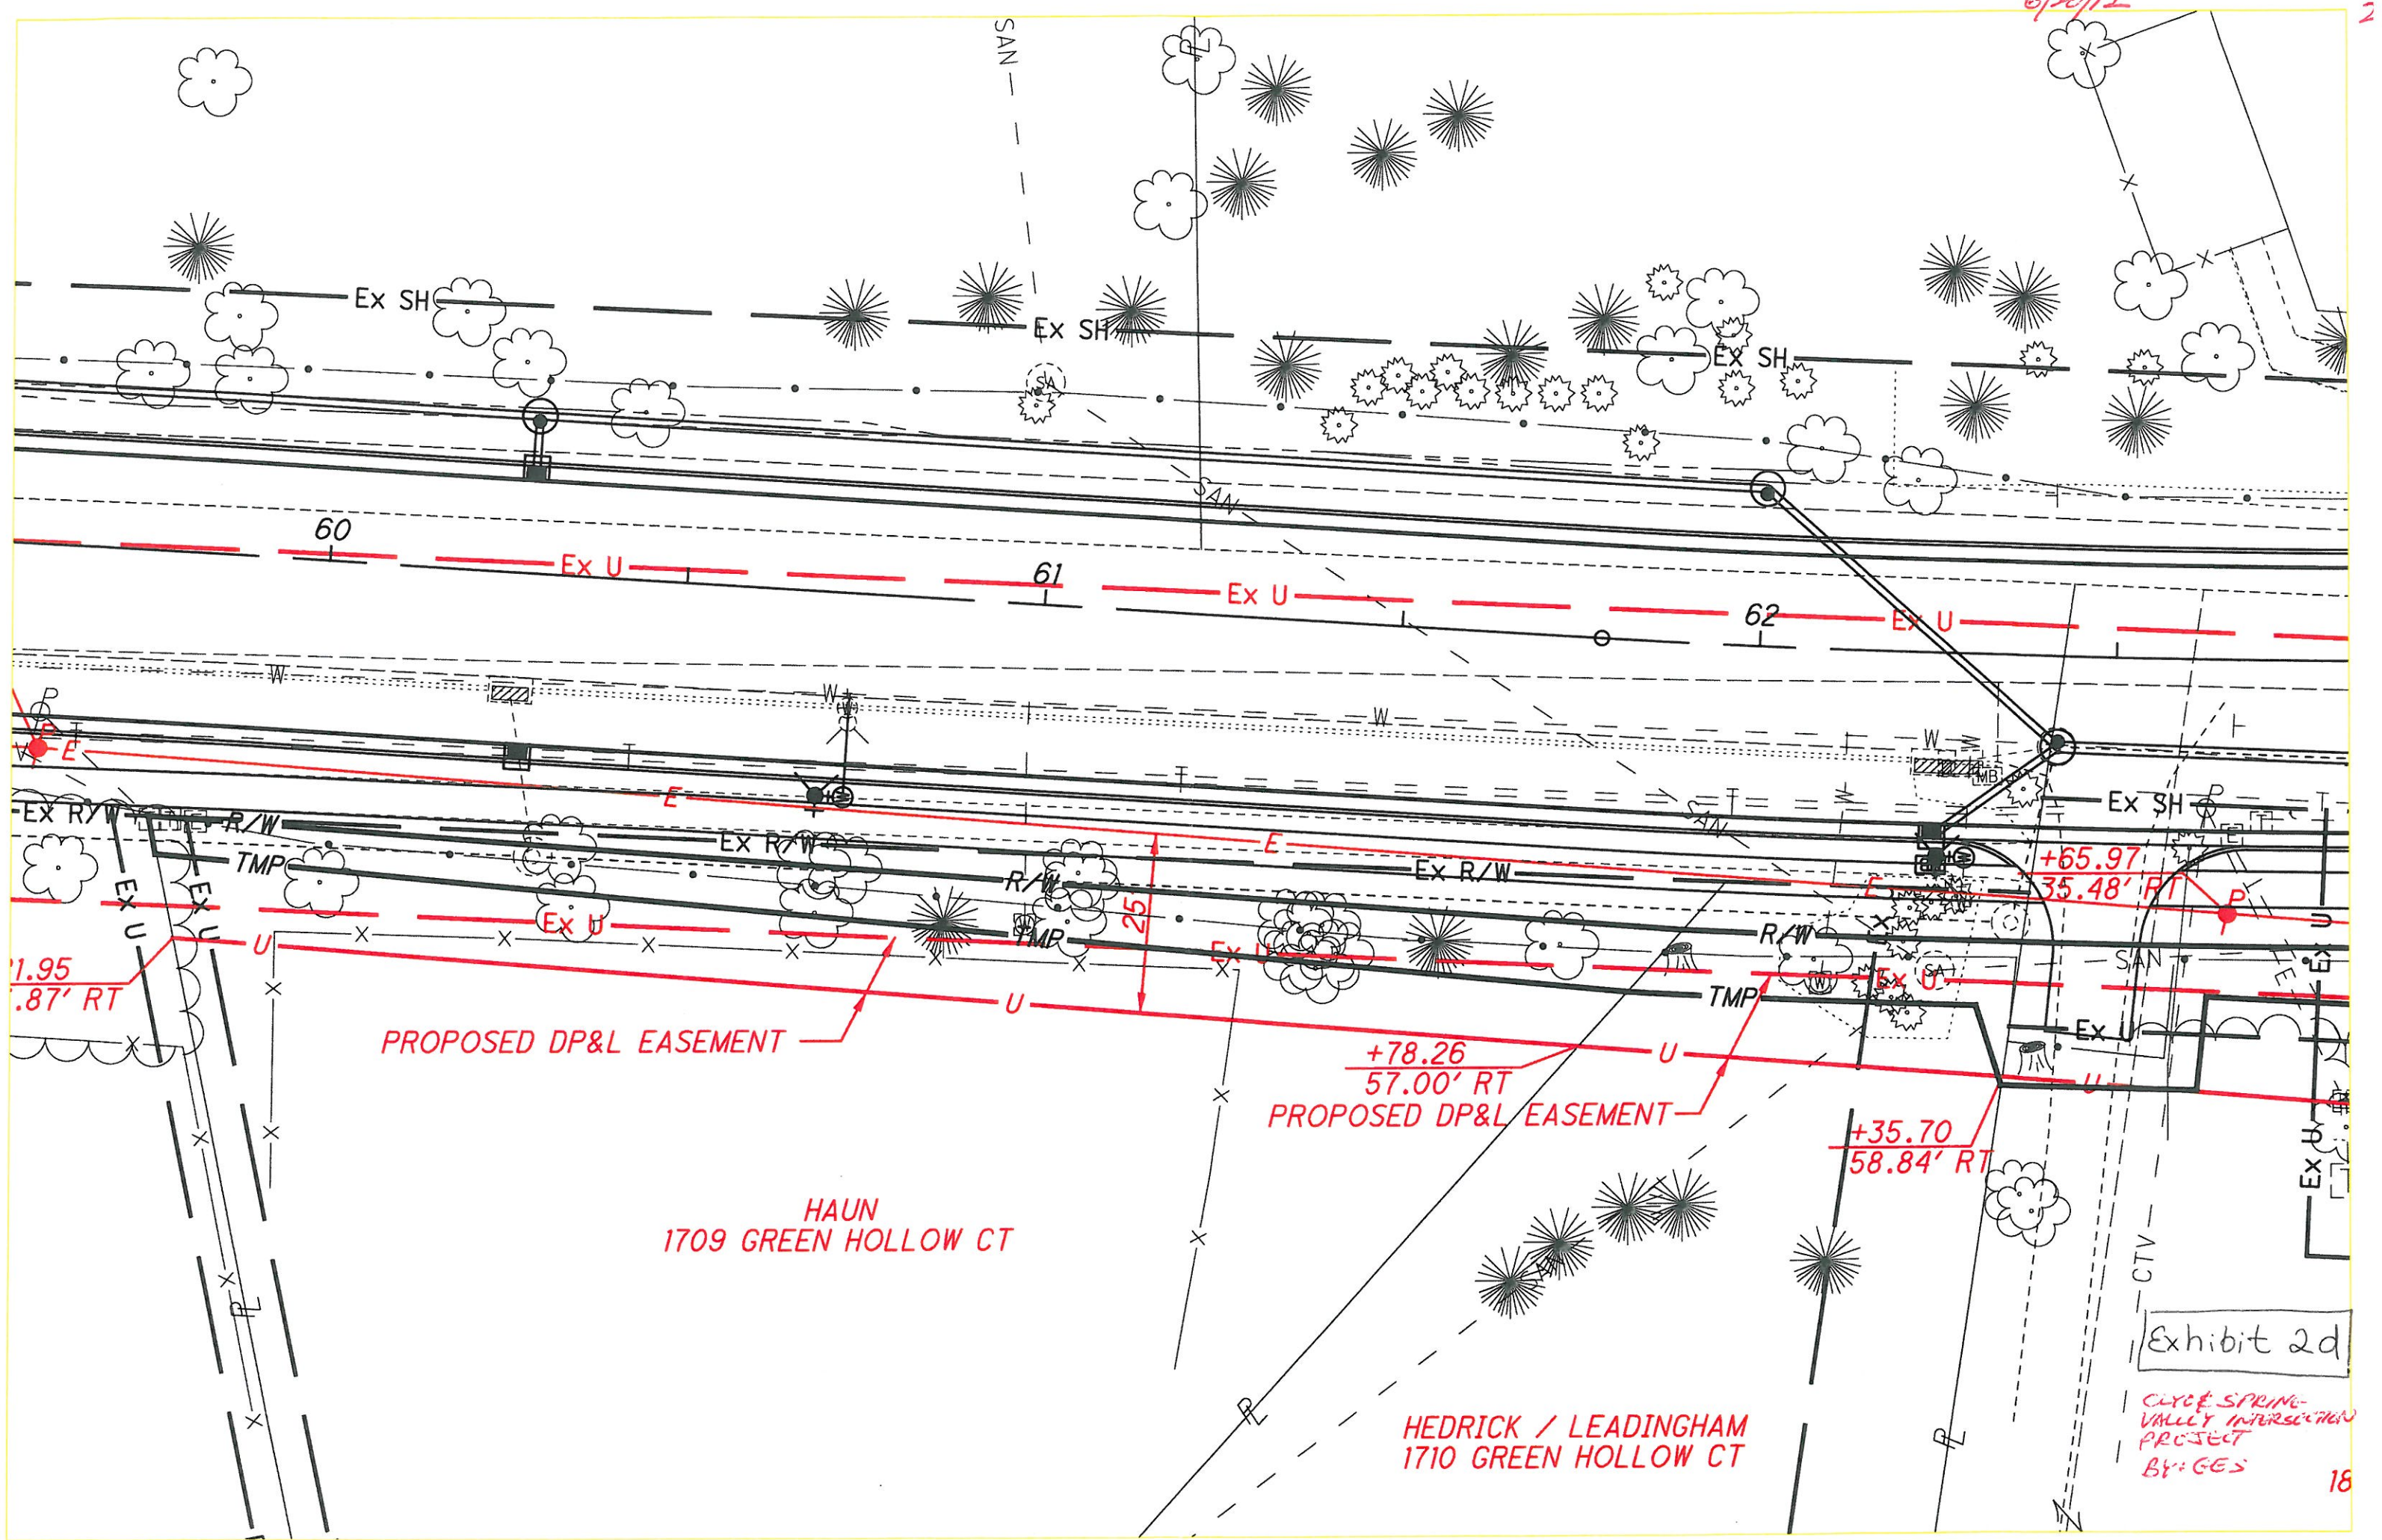


Exhibit 2d

Clyde Spring Valley Intersection Project
By: GES

3



3

3

3

SCHWIETERMAN
8945 SPRINGRUN LN.

VINS
LYO RD.

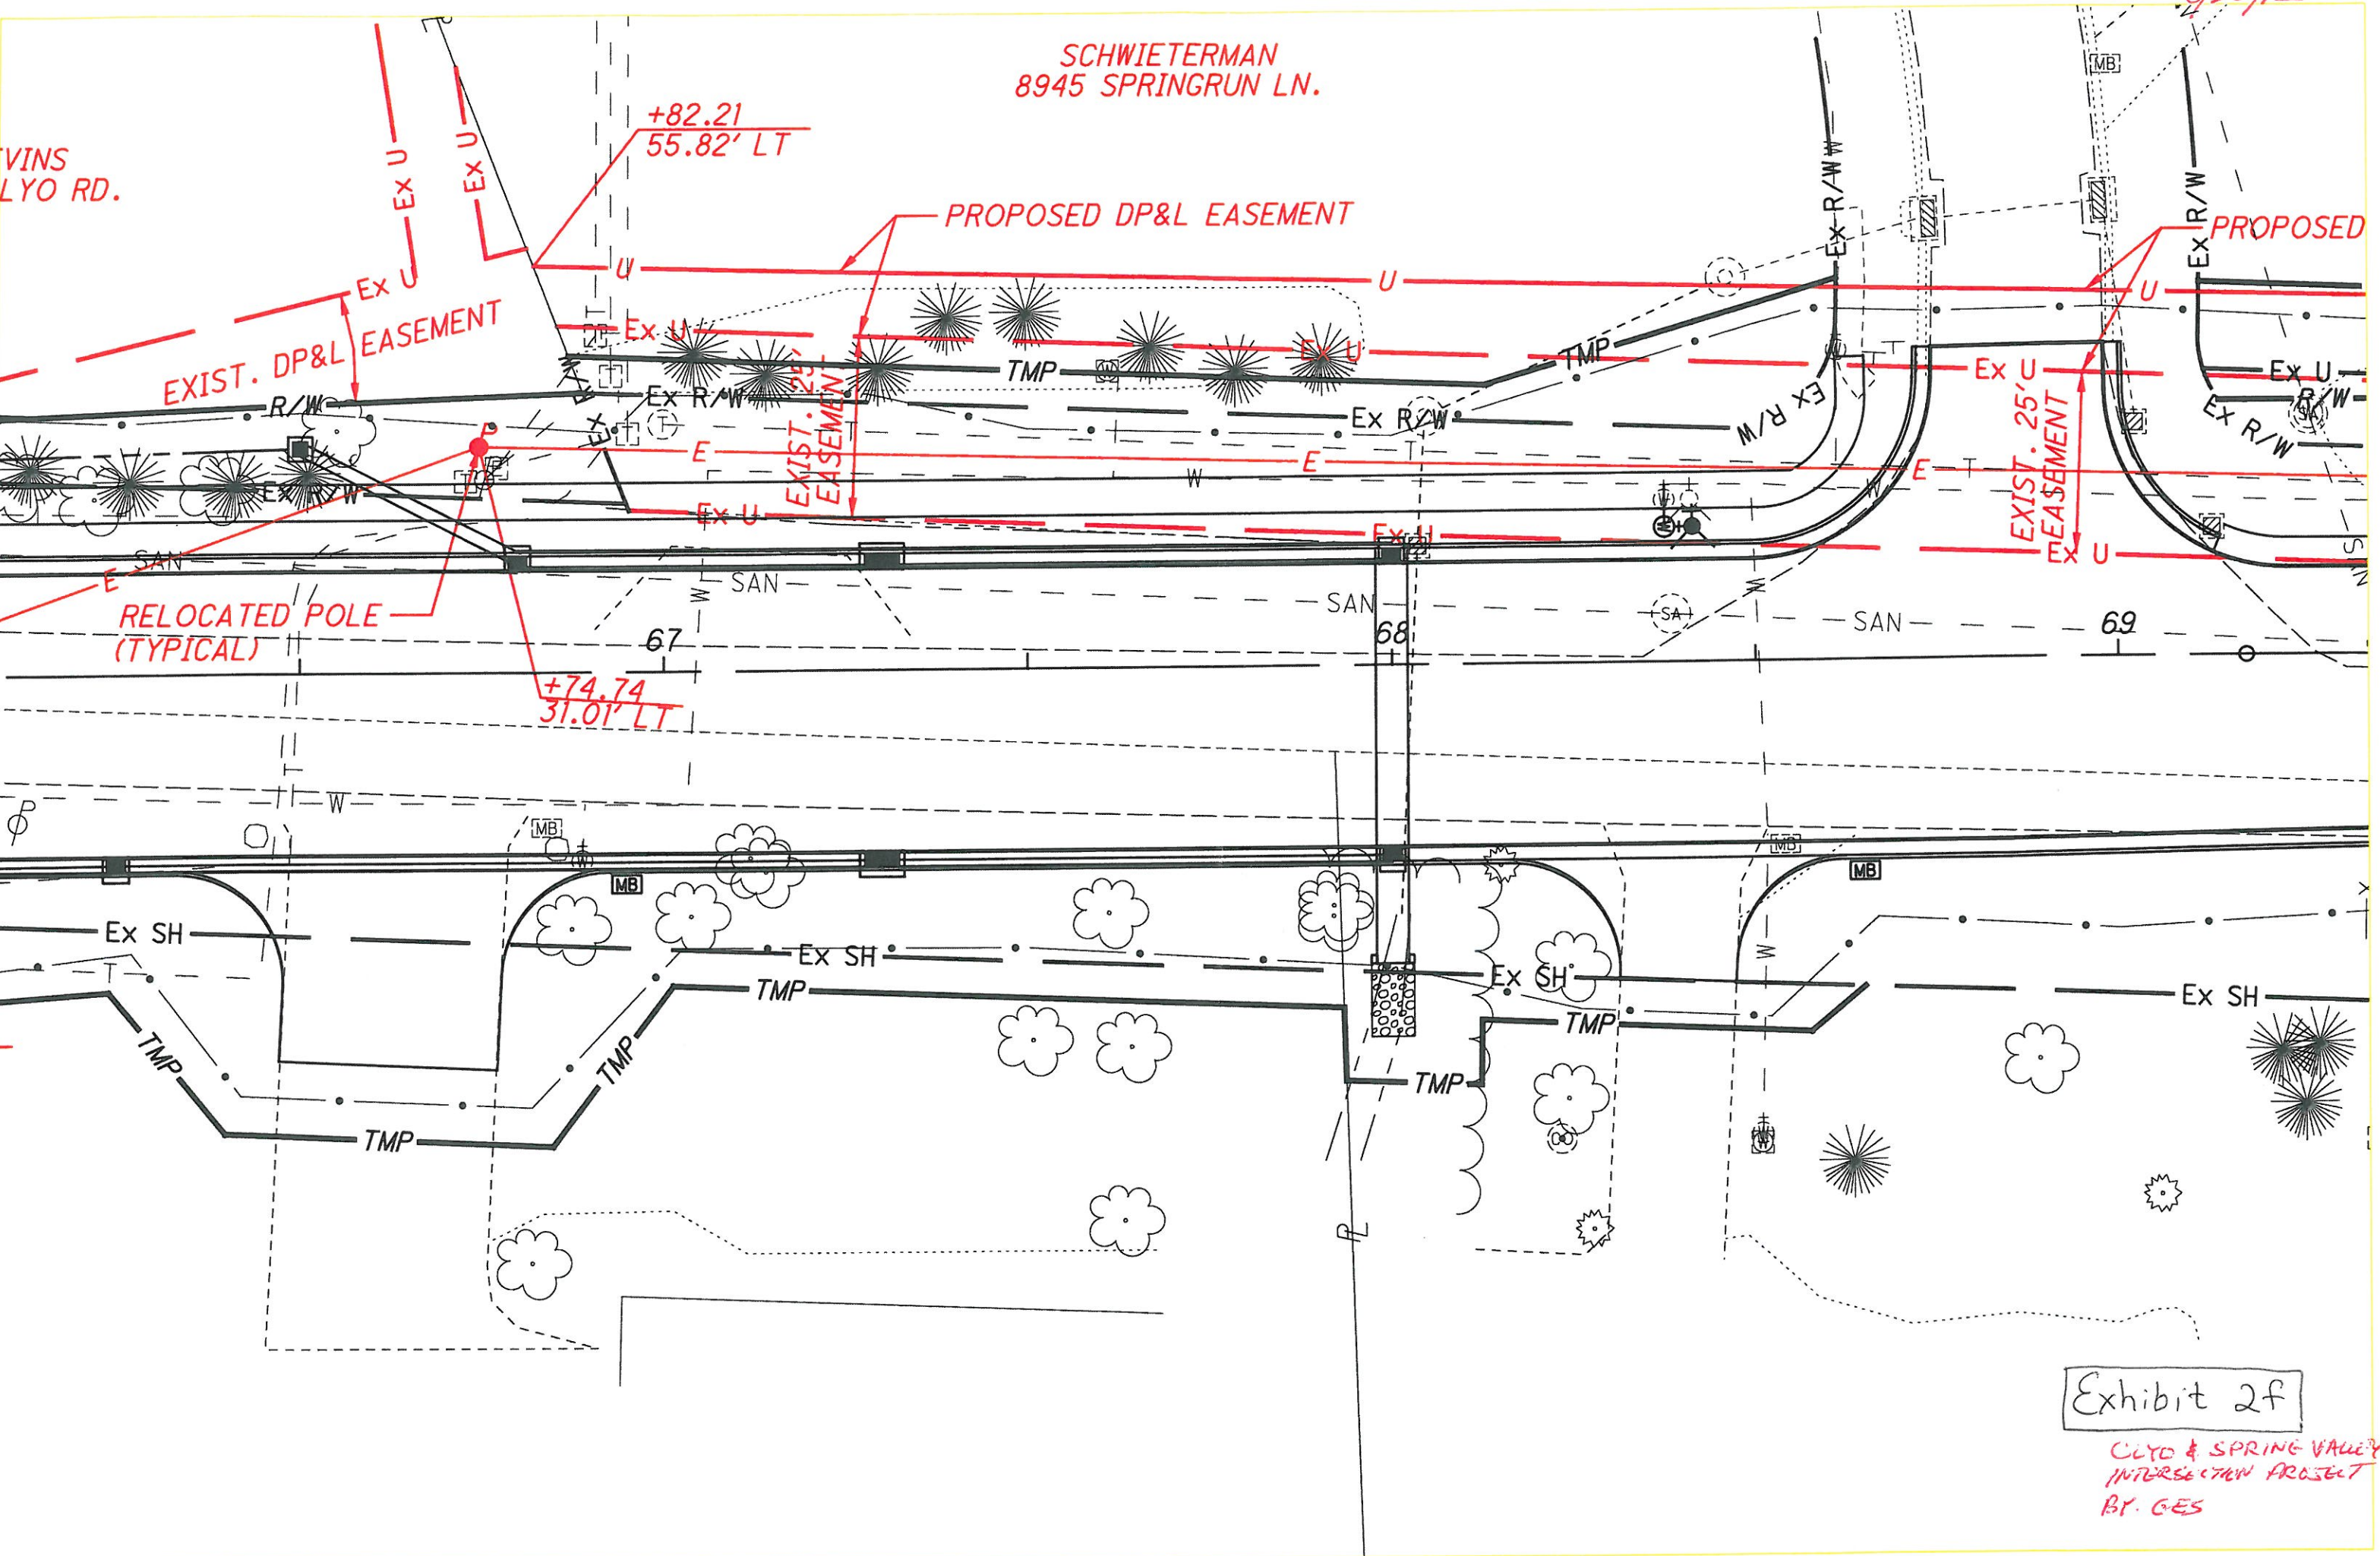


Exhibit 2f

CLYO & SPRING VALLEY
INTERSECTION PROJECT
BY: GES

6/20/12

5

MORGAN
8948 SPRINGRUN LN.

DEAN
1993 E. SPRING VALLEY PIKE

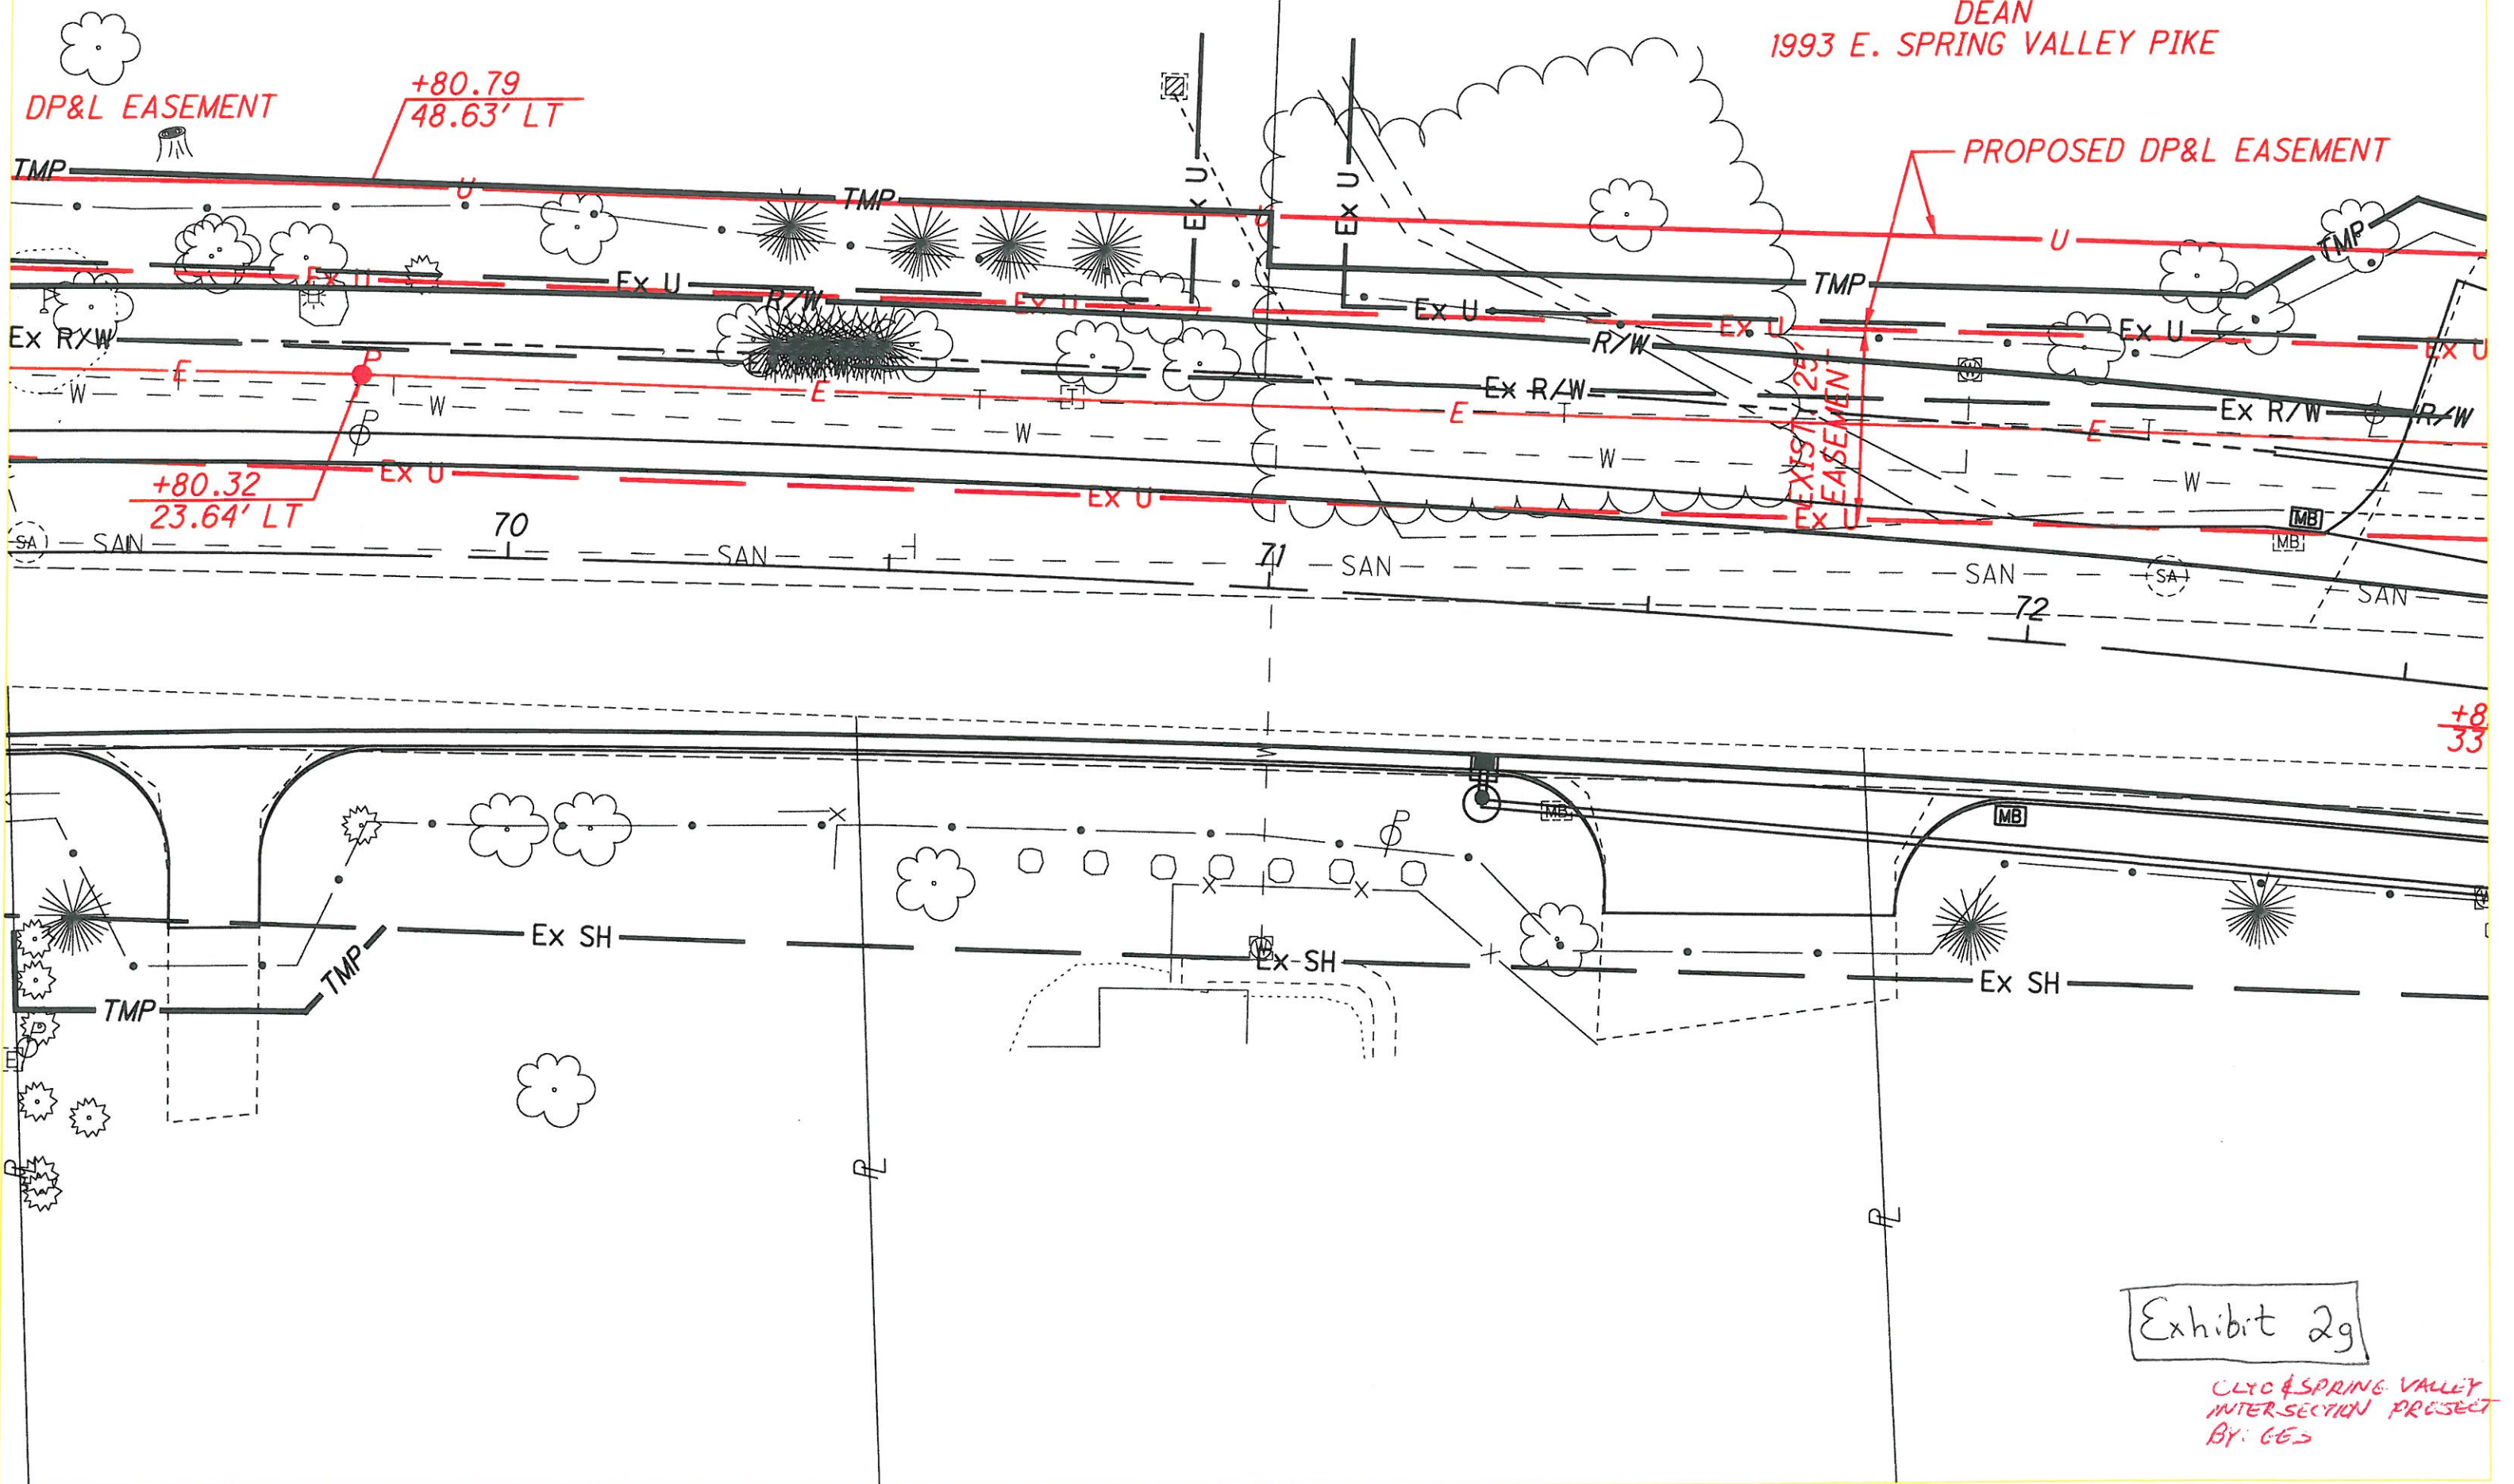


Exhibit 2g

CLYO & SPRING VALLEY
INTERSECTION PROJECT
BY: GED

6/20/12

NIEKAMP
8923 DEEP FOREST LN.

+80.83
58.88' LT

+26.24
57.41' LT

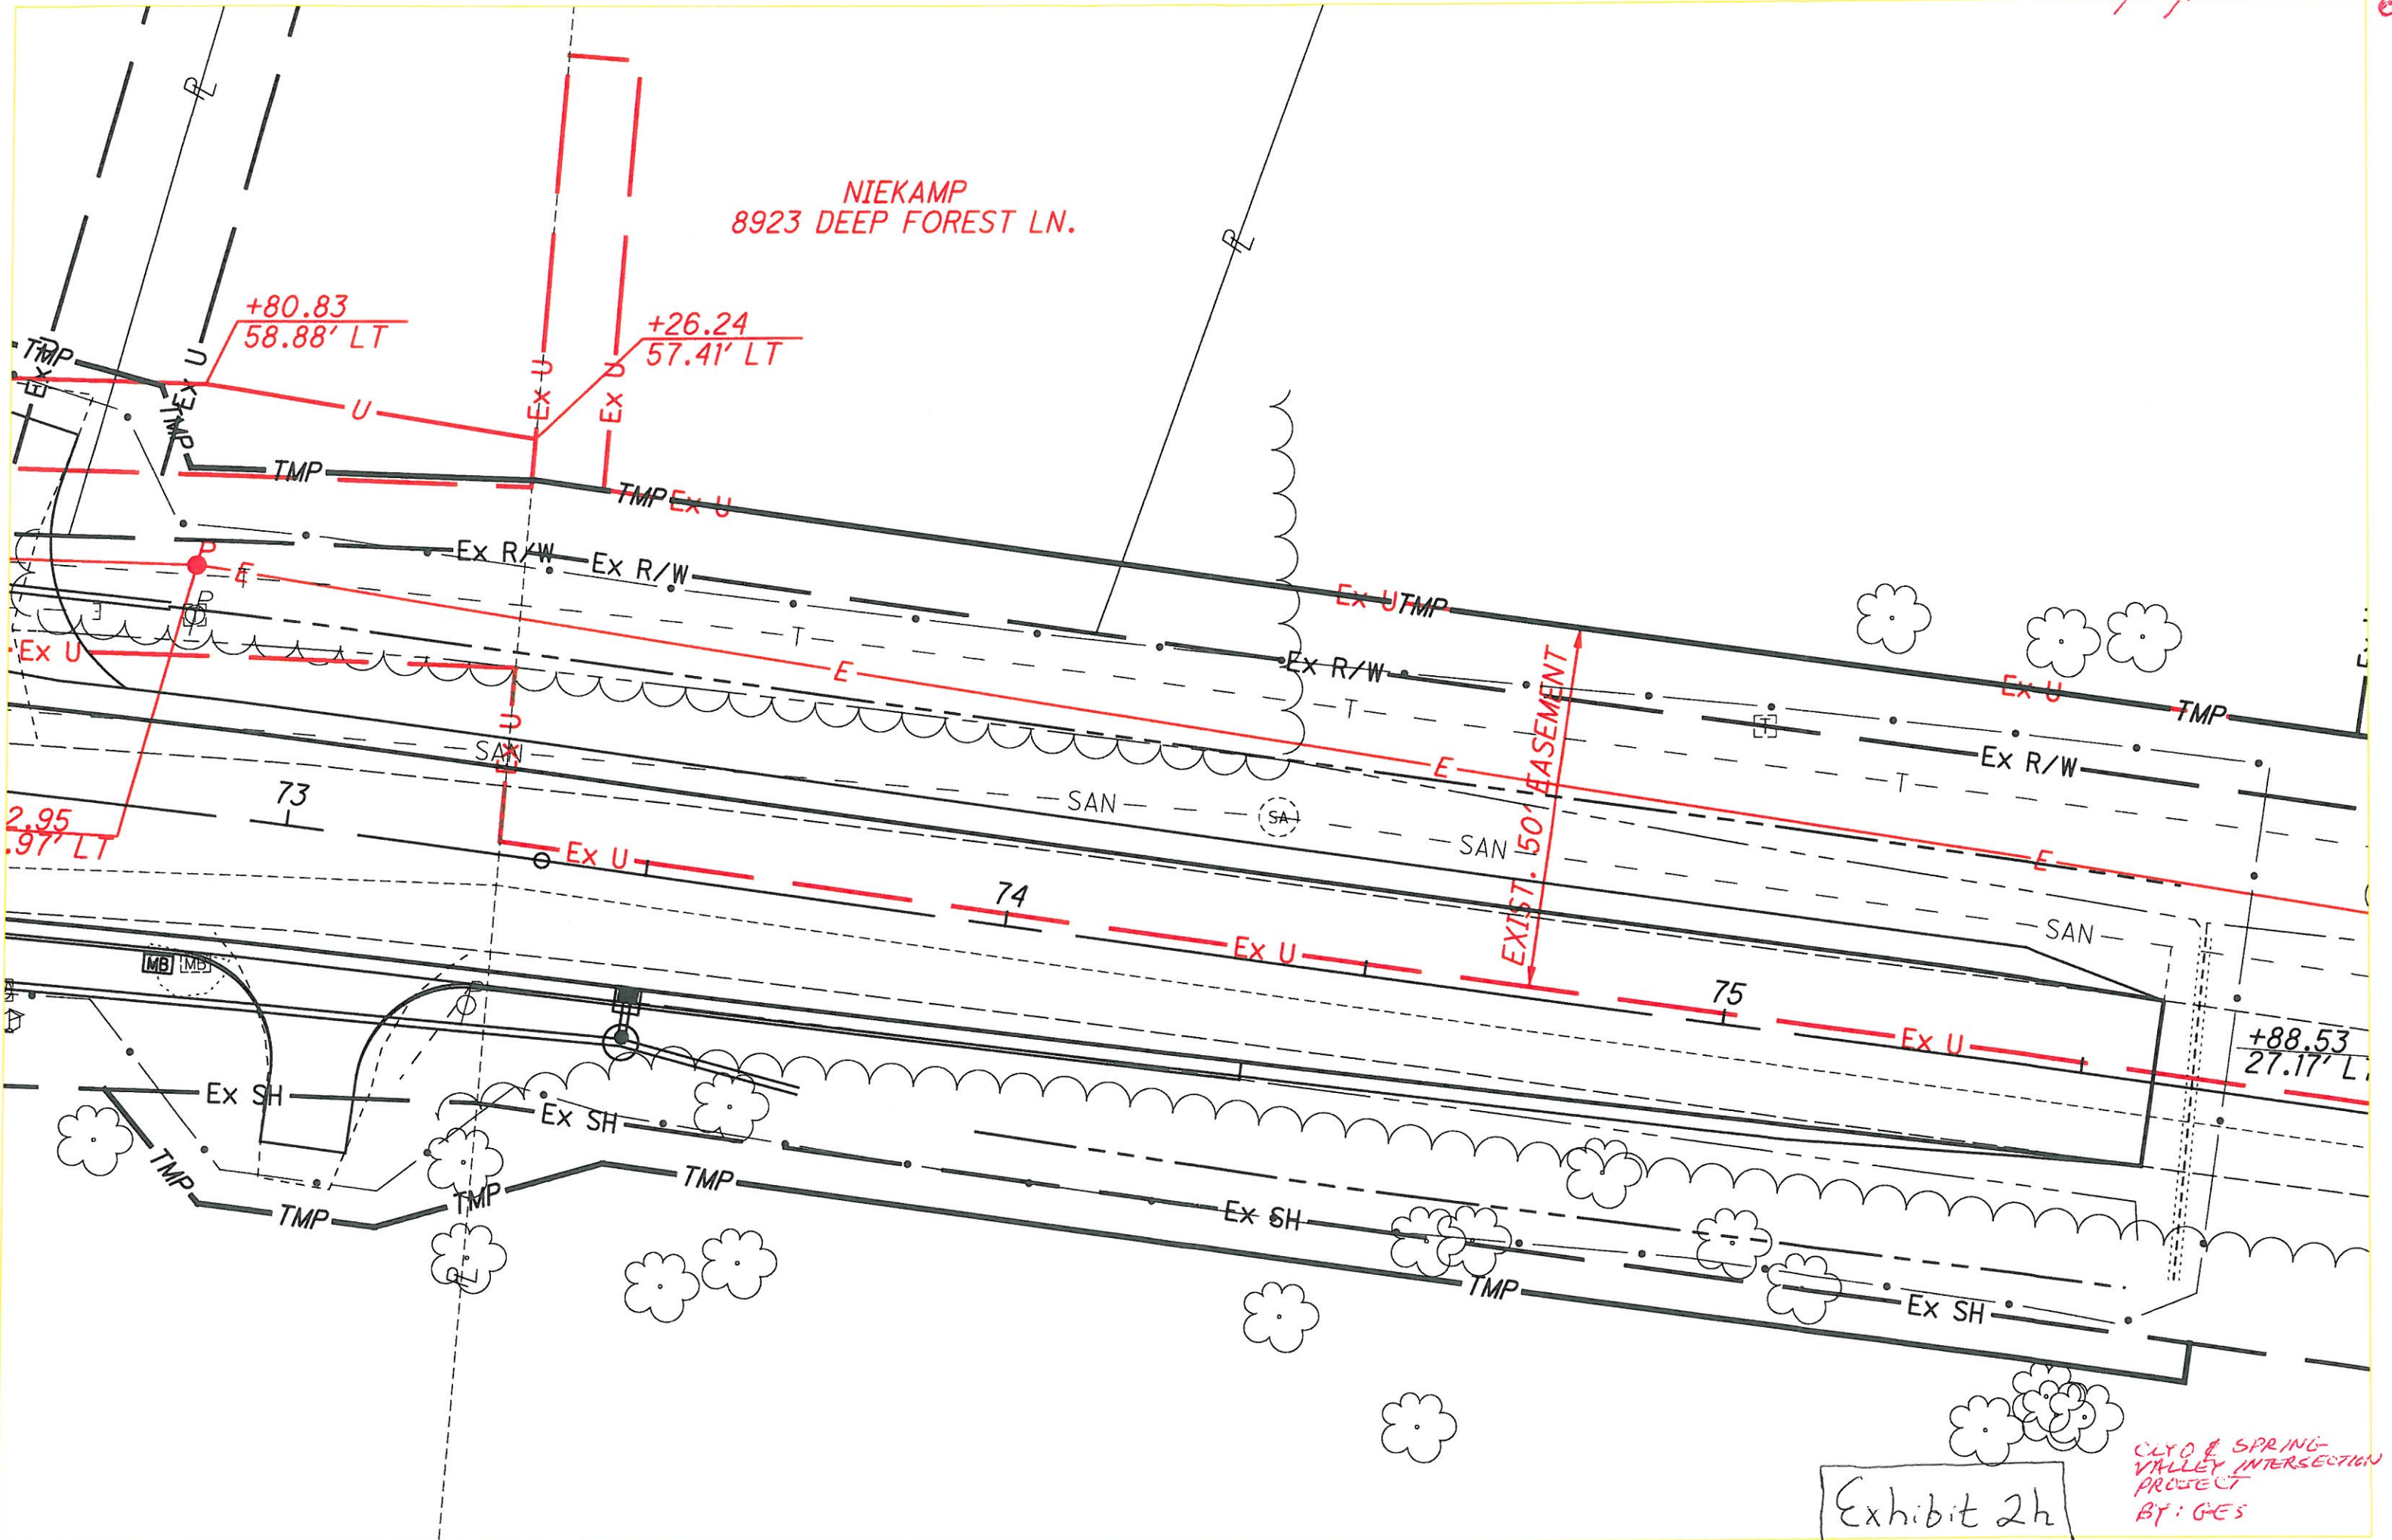


Exhibit 2h

CLYDE & SPRING-
VALLEY INTERSECTION
PROJECT
BY: GES