

FILE

22

WHEELING & LAKE ERIE RAILWAY COMPANY

Dan Reinsel
Signal & Communication Supervisor

100 East First Street
Brewster, OH 44613

Tel. 330-767-7202

dreinsel@wlerwy.com

Fax: 330-767-3213

26 March 2010

Mr. George Martin
PUCO Railroad Section
180 East Broad Street
Columbus, OH 43215-3793

09-1955-RR-STP

RE: Estimate for Root Road Xing DOT 002-053F

Dear Mr. Martin,

Accompanying this letter are engineering drawings, a material list, and estimates for the identified crossing project. I will await approval from the PUCO before ordering the materials.

Estimated cost of crossing system:

Material Package	\$95,000.00
Engineering	\$3,982.90
Project Management	\$9,626.27
Final Construction/Installation	\$17,970.48
Site Preparation Work	\$16,000.00
WLE Labor (test/cutover/coordination)	\$3,000.00
Stone Fill	\$2,500.00
Stone Transport	\$900.00
<u>Gate Foundations</u>	<u>\$918.00</u>
Est. Total	\$159,897.65

RECEIVED-DOCKETING DIV
2010 MAR 30 PM 2:46
PUCO

Respectfully,
Dan Reinsel
Dan Reinsel

c: PUCO Docketing
PUCO Jill Henry

This is to certify that the images appearing are an accurate and complete reproduction of a case file document delivered in the regular course of business.
Technician bmm Date Processed 03/30/10

**Wheeling & Lake Erie Railway Co.
Root Road (CR 58) - Project Estimate
CTC Project No. CT10011**

ENGINEERING					
Line No.	Description	Qty	UOM	Cost	Total Cost
1	CAD OPERATOR	24	HR	28.38	\$681.12
2	SIGNAL CHECKER, LEVEL 1	16	HR	28.38	\$454.08
3	SIGNAL CHECKER, LEVEL 2/FIELD ENGINEER	4	HR	36.06	\$144.24
	SUBTOTAL				\$1,279.44
	G&A BURDEN FOR LABOR				\$2,341.38
	FIXED FEE				\$362.08
	ENGINEERING TOTAL				\$3,982.90

PROJECT MANAGEMENT					
Line No.	Description	Qty	UOM	Cost	Total Cost
1	SENIOR SIGNAL ENGINEER	24	HR	72.11	\$1,730.64
2	PROJECT MANAGER	4	HR	60.10	\$240.40
3	CONSTRUCTION MANAGER	24	HR	36.06	\$865.44
4	ACCOUNTING, LEVEL 1	4	HR	38.47	\$153.88
5	ADMINISTRATIVE	4	HR	25.48	\$101.92
	SUBTOTAL				\$3,092.28
	G&A BURDEN FOR LABOR				\$5,658.87
	FIXED FEE				\$875.12
	PROJECT MANAGEMENT TOTAL				\$9,626.27

CONSTRUCTION					
Line No.	Description	Qty	UOM	Cost	Total Cost
LABOR					
1	SIGNAL GANG, FOREMAN	60	HR	28.50	\$1,710.00
2	SIGNAL GANG, SIGNALMAN	60	HR	19.50	\$1,170.00
3	SIGNAL GANG, SIGNALMAN HELPER	60	HR	19.00	\$1,140.00
4	SIGNAL SUPERVISOR	8	HR	36.06	\$288.48
Expenses					
5	EMPLOYEE MEALS (PER DIEM)	28	EA	35.00	\$910.00
6	EMPLOYEE TRAVEL & LODGING	24	EA	55.00	\$1,320.00
7	AIRFARE	1	EA	200.00	\$200.00
Equipment					
7	TRUCK, PU, 1 TON CREW CAB	60	HR	6.50	\$390.00
8	TRUCK, BOOM, ART, TELESCOPING	4	HR	55.95	\$223.80
9	BACKHOE, 2WD, 95 HP	4	DY	250.00	\$1,000.00
10	EQUIPMENT DELIVERY/PICKUP	2	LS	50.00	\$100.00
	SUBTOTAL-LABOR				\$4,308.48
	SUBTOTAL-EXPENSES/EQUIPMENT				\$4,143.80
	G&A BURDEN FOR LABOR				\$7,884.52
	FIXED FEE				\$1,633.68
	CONSTRUCTION TOTAL				\$17,970.48

MATERIALS					
Line No.	Description	Qty	UOM	Cost	Total Cost
1	MATERIAL PACKAGE	1	LOT	95,000.00	\$95,000.00
	MATERIAL TOTAL				\$95,000.00

TOTAL PROJECT COST (CTC)					\$126,579.64
---------------------------------	--	--	--	--	---------------------



CONSTRUCTION NOTES

- 1.) REMOVE HWS SHUNT FOR SPENCER LAKE RD AND REPLACE WITH NEW 210 HZ TNBS.
- 2.) RECALIBRATE SPENCER LAKE RD FOR NEW TNBS
- 3.) NEAREST ADDRESSES TO THE NORTH OF CROSSING IS 5923 ROOT ROAD AND TO THE SOUTH OF CROSSING IS 5999 ROOT RD.
- 4.) NEAREST ELECTRIC POLE IS LOCATED APPROX. 14' EAST OF EDGE OF ROAD; PERPENDICULAR TO A POINT 20' SOUTH OF THE NEAR RAIL MEASURED ALONG THE CENTERLINE OF THE ROAD (IN THE FRONT YARD OF 5999 ROOT RD). PROVIDER OF SERVICE IS LORAIN MEDINA RURAL ELECTRIC, 3_23_3

W&LE

**Wheeling & Lake Erie
Railway**

LOCATION

ROOT RD./CR 58
SPENCER, OHIO

DATE: 11/04/2000 FILE: SITE LAYOUT NOTES


DESIGNER: JAWON FOR PK: CT10011

DRAWN: A136.2 SCALE: N.T.S.

CHECKED: JAWON DATE: 11/04/2000

APPROVED: JAWON DATE: 11/04/2000

REVISION BLOCK

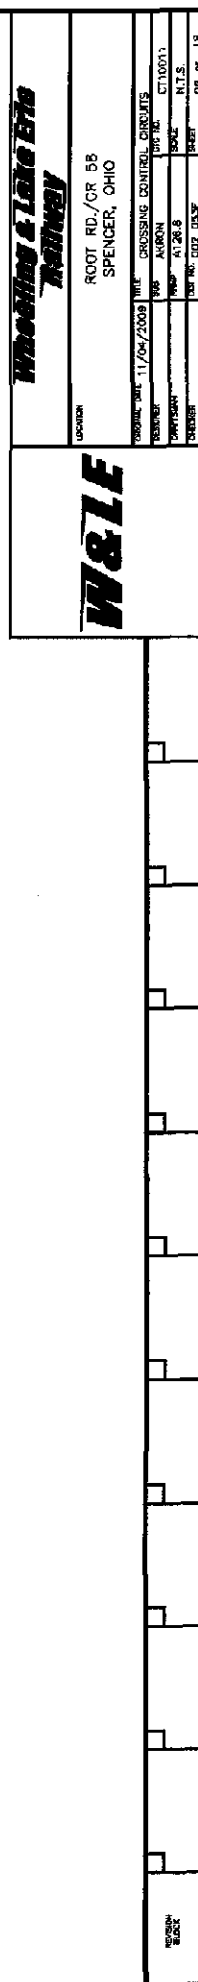

* = FIELD ADJUSTMENT TO BE MADE ACCORDING TO THE HXP-3 INSTRUCTION MANUAL.

HYPER-3B ADJUSTMENTS

NO.	ADJUSTMENT NAME	TRACK 1	TRACK 2
1	APP. LENGTH	2405'	
2	WARNING TIME	36 SEC	
3	LIA	*	
4	TC	*	
5	WD RESTART	0	

OPTION ADJUSTMENTS

NO.	ABBREVIATION	TRACK 1	TRACK 2
1	TK-ENA	UP	
2	TK FO	325 HZ	
3	OW/M/D	C	
4	UNI-BI	B (BI)	
5	NBS-C	*	
6	CHEWT	DL (50 SEC.)	
7	LOS	DL (16 SEC.)	
8	I-I-LOS	DL (5 SEC.)	
9	BC	133 *	
10	P-COMP	*	
11	AX1	N/A	
12	AX2	N/A	
13	AX3	N/A	
17	MOR-AX	dn	
	OF TK 1 OR 2		
	CJ-I-LOS	DL (0)	
	PJ-DET	DL (0)	
	PJ-RX	DL (15)	
18	MD-TMR	DL (15)	
19	MIN-WT	DL (10)	
20	PS-DET	dn	
	PS-RX	DL (0)	
	PS-TM	DL (10)	
21	POS-ST	dn	
	POS-RX	DL (0)	
	POS-TM	DL (0)	
22	APT-TMR	dn	
	AP-RX	DL (0)	
	AR-TM	DL (10)	
47	XAO-RX	UP	
48	XAO-TM	dn	

AX ADJUSTMENTS

NO.	ABBREVIATION	AX 1	AX 2	AX 3
1	TK-ASNI			
2	GF-T21			
3	OK-K2			
4	VT			
5	MD-RST			
6	CW/MD			
7	CL-LOS			
8	PJ-BET			
9	PJ-RK			
10	POS-ST			


SWITCH INFORMATION

SWITCH		TRACK 1	TRACK 2
MASTER/SLAVE		MASTER	
RSI FAULT JUMPER		0	
RSI-LOS JUMPER		1	
TLM #1 JUMPER		PINS 1-2	
TLM #2 JUMPER		PINS 1-2	
TLM #3 JUMPER		PINS 2-3	
MINUTE TIMEOUT		5 MIN	
CW/NO		CW	
STANDBY FAULT/NOBLANK		AUTO	

NOTE: DL= DEFAULT LEVEL
NA= NON APPLICABLE

NOTES FOR S6 AND S7:

- 1) ACTUATOR 1 SELECTS NORMAL APPROACH WHEN SET TO ON POSITION.
- 2) WITH ACTUATOR 1 IN OFF POSITION ACTUATOR 2 SELECTS SHORT APPROACH WHEN OFF AND SELECTS VERY SHORT WHEN ON.
- 3) ACTUATOR 3 AND 4 RESERVED FOR FUTURE USE.



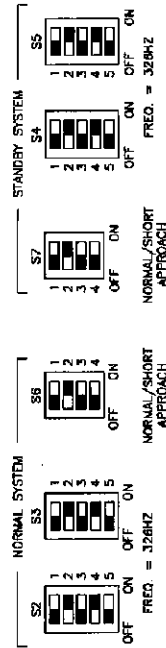






ROOT RD./CR 58
SPENCER, OHIO

ORIGINAL DATE 11/04/2008	FILE	LOOP PROGRAM INFORMATION	
DESIGN	SUB	ASPCN	CT10011
DATE/TIME	INAP	A12.6	DOUL N.T.S.
LOCATION	LOT NO.	002	053F
			SHEET 03 OF 18

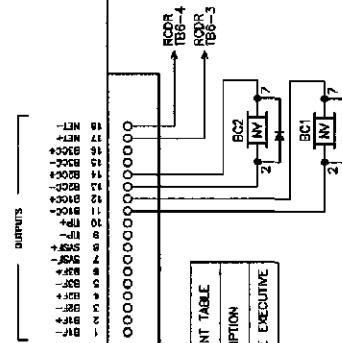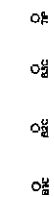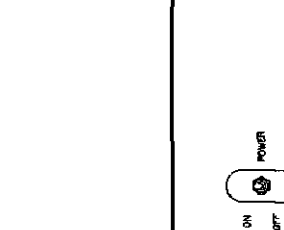

NAS CONTROLLER SOFTWARE CONFIGURATION MANAGEMENT TABLE			
APPLICATION	FILE NAME	DATE	DESCRIPTION
GFD EXEC	XXX	XX/XX/XXXX	GFD MODULE EXECUTIVE

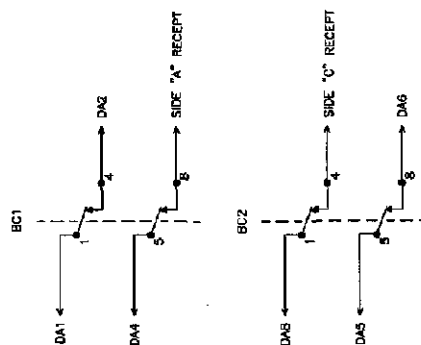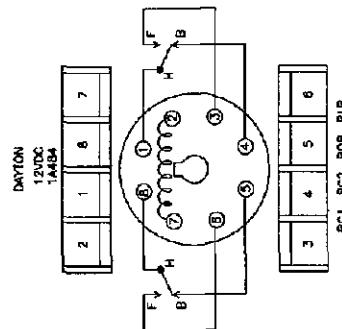

POSITION	1	2	3	4	5	6	7	8
CLOSED								
OPEN								



POSITION	1	2	3	4	5	6	7	8
CLOSED								
OPEN								

SWITCH VALUES CLOSED
POSITION {BINARY}

8 = 12


SWITCH VALUES CLOSED
POSITION (BINARY)

243

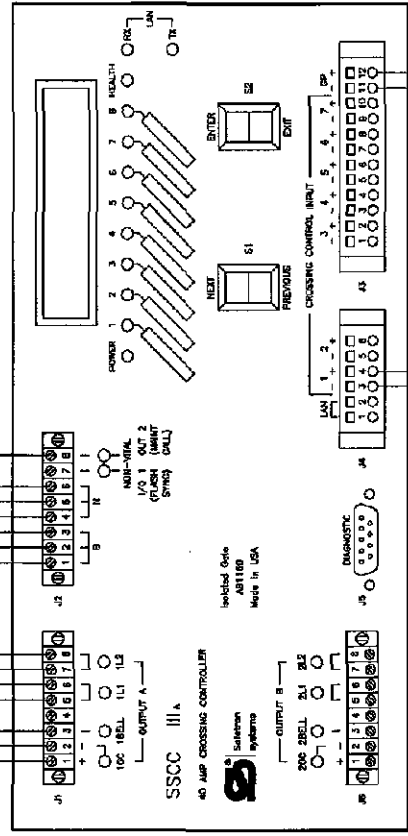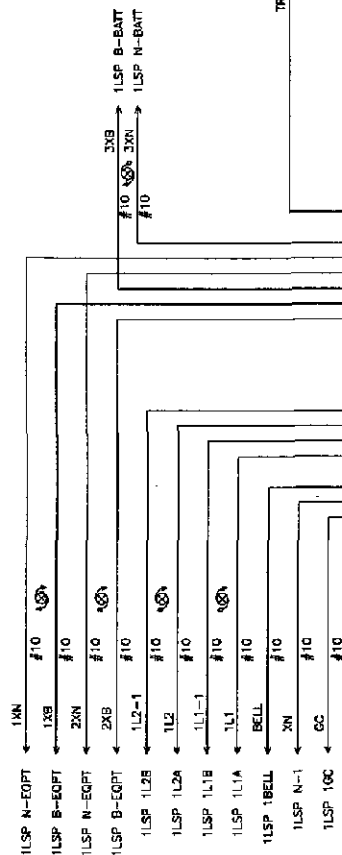

INCORRECT POLARITY WILL RESULT IN SEVERE DAMAGE TO THE CONTROLLER UNIT.


WARNING
IF B OR N ARE FULLY OR PARTIALLY REMOVED, SIGNALS AND/OR GATES MAY NOT OPERATE AS INTENDED. TAKE ALTERNATE MEANS TO WARN VEHICULAR TRAFFIC AND EMPLOYEES.

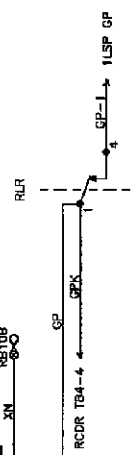

Wooling & Lake Erie Railway

LOCATION: ROOT RD./CR 58
SPENCER, OHIO


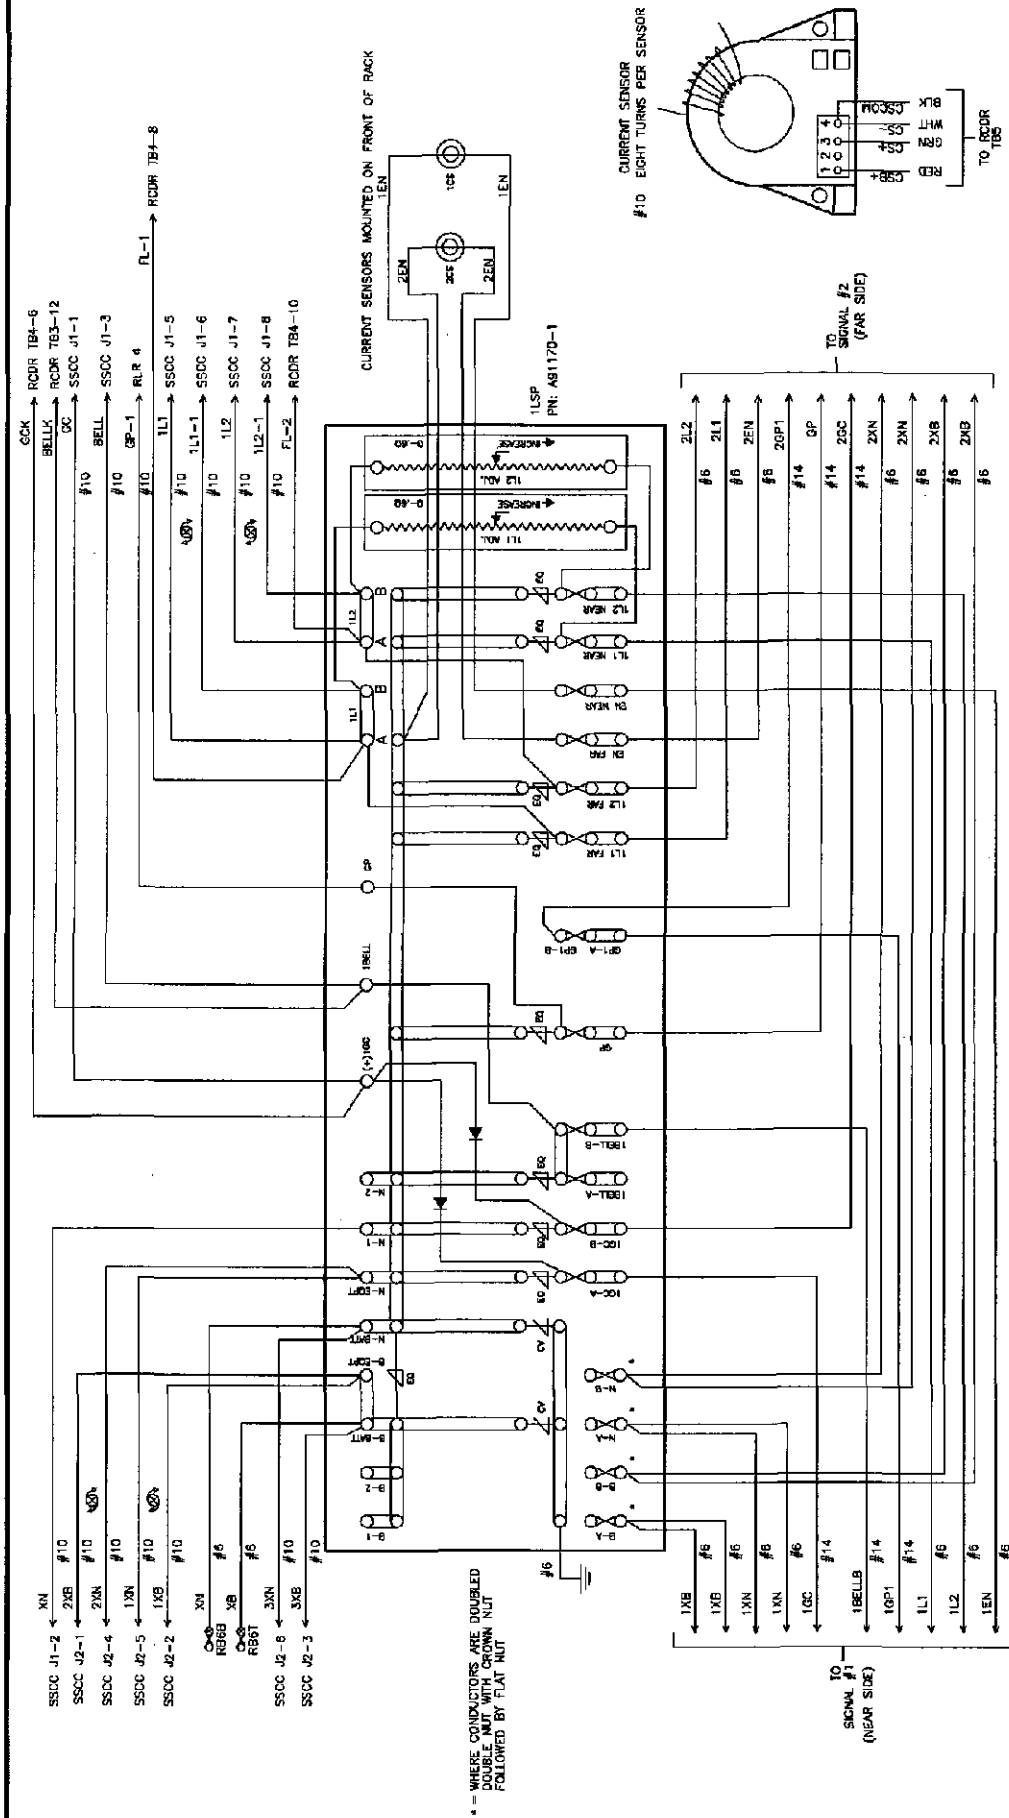

W&LE

Wheeling & Lake Erie
Railway


LOCATION: ROOT RD./CR 58
SPENCER, OHIO

DATE: 11/04/2009 TIME: 11:50

PROJECT: RAILROAD

DESIGNER: N.J.S.

CHECKED: 07 OF 15

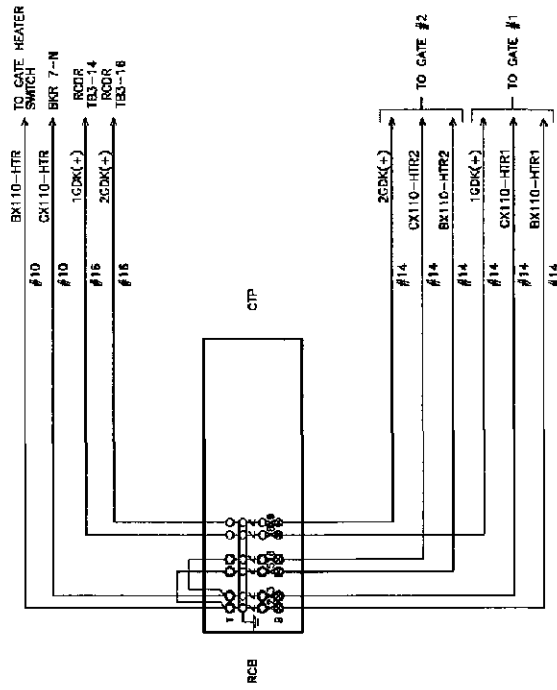

**Wheeling & Lake Erie
Railway**

LOCATION
ROOT RD./CR 58
SPENCER, OHIO



W&LE

W&LE

CONTACT	CLOSED	FUNCTION
5	45°-90°	POWER DOWN
7	0°-80°	POWER UP
8	83°-90°	FLASHING LIGHT
9	5°-80°	RELL (NOT USED)
10	0°-5°	HORIZONTAL SNUB
11	0°-5°	CAGE DOWN INDICATION

WITH GATE IN UP POSITION

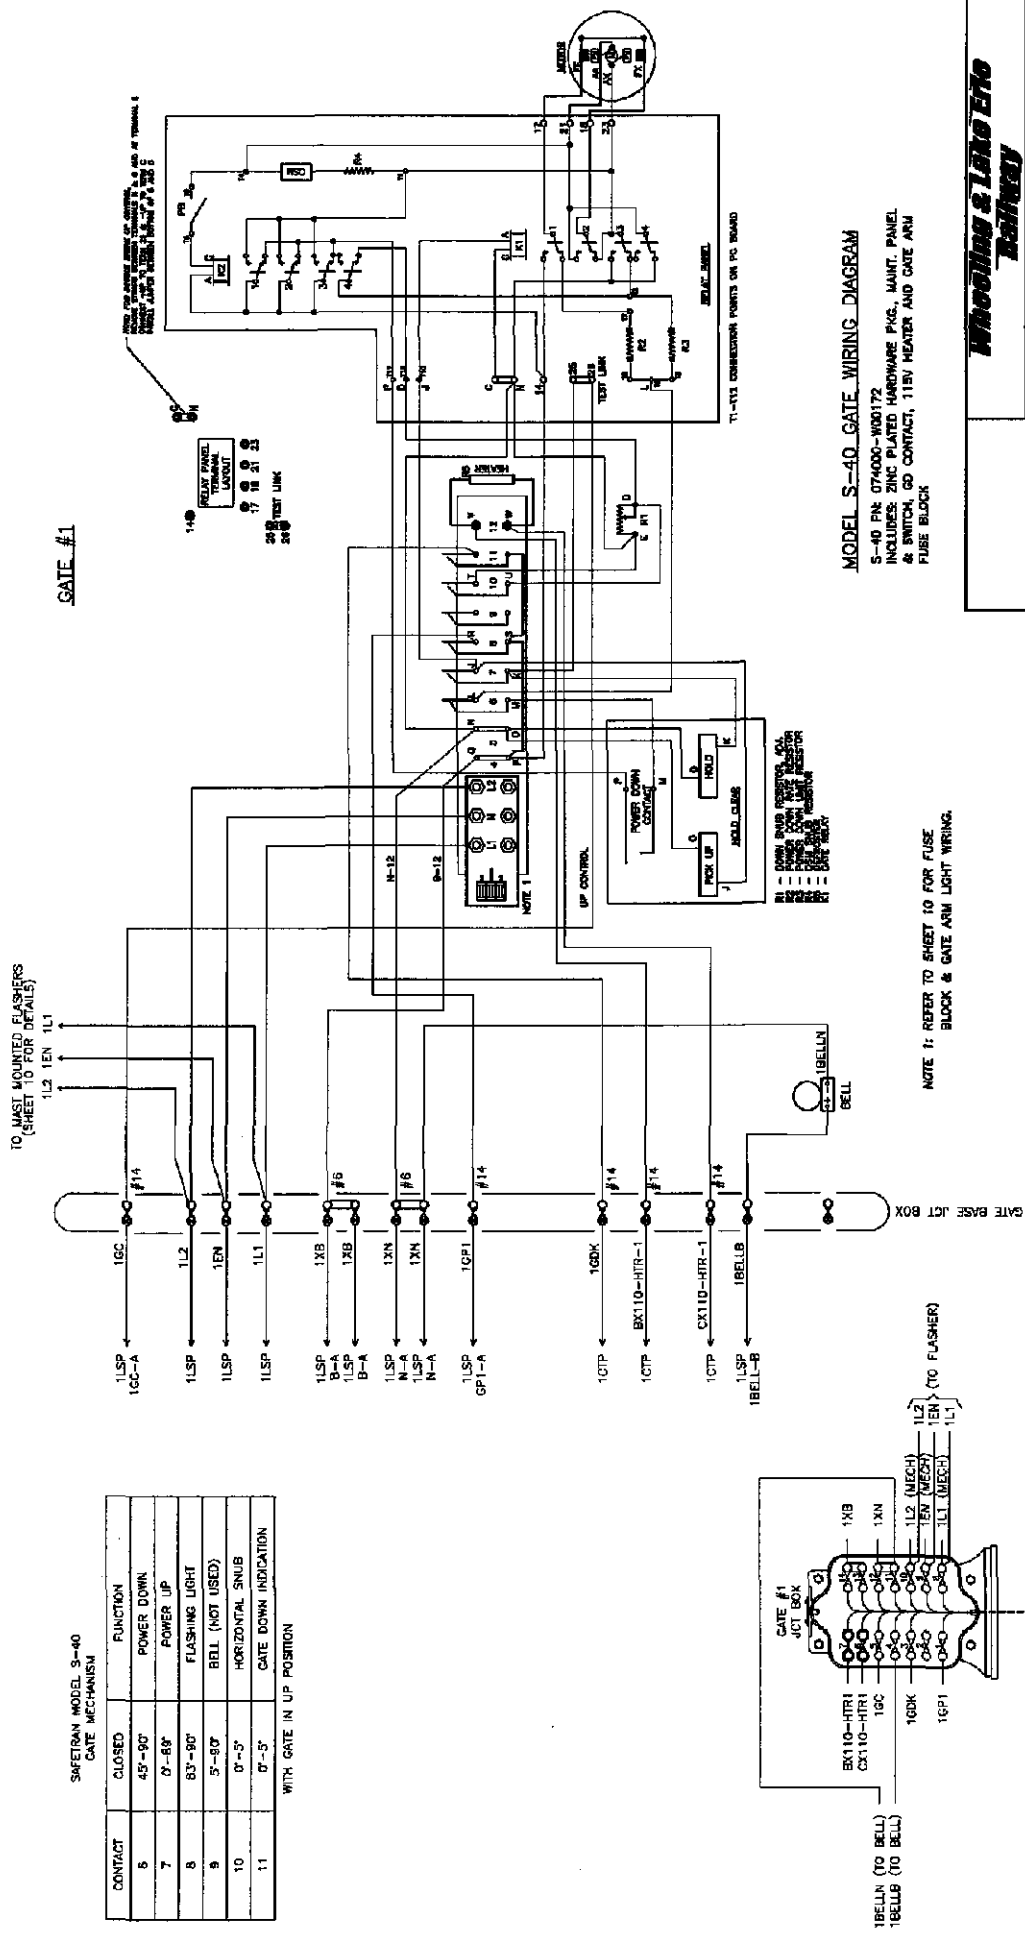

MODEL S-40 GATE WIRING DIAGRAM
S-40 PN 074000-W00172
INCLUDES: ZINC PLATED HARDWARE PKGS., MAINT. PAN
& SWITCH, 115V HEATER AND GATE ARI
FUSE BLOCK

**NOTE 1: REFER TO SHEET 10 FOR FUSE
BLOCK & GATE ARM LIGHT WIRING.**



ROOT RD./CR 58
SPENCER, OHIO

ORIGINAL DATE	11/06/2008	FILE	GATE #1 MECHANISM (NEAR SIDE)
DESIGNER	SUB	AKRON	PRC NO.
DRAWN BY	1000P	A126.2	SCALE
CHECKED	1001N	002.053F	UNIT



	002 053F

GATE #1

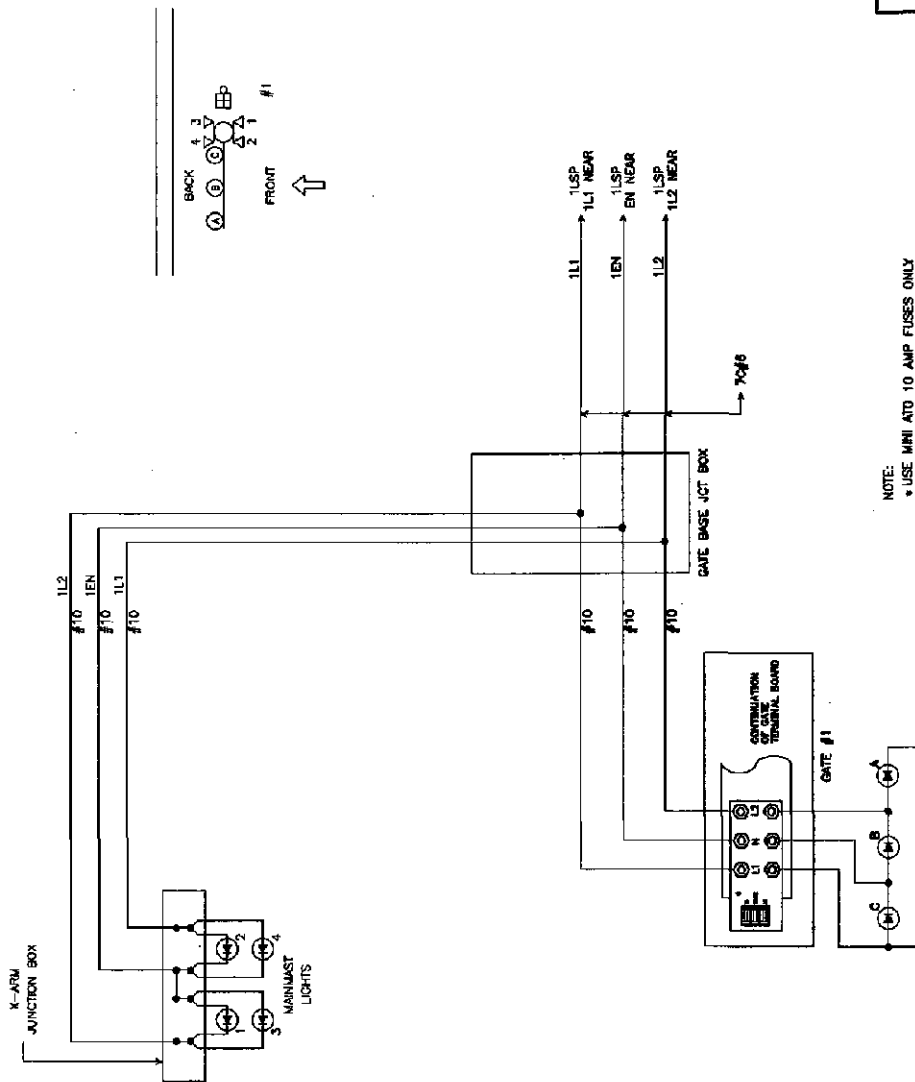

NOTE:
* USE MINI AUTO 10 AMP FUSES ONLY

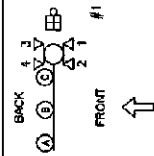

Wheeling & Lake Erie
Railway

W&LE


LOCATION
ROOT RD./CR 56
SPENCER, OHIO

DESIGN NO.	17/04/2020	DATE	GATE #1 LIGHTS (NIPAL SHIP)
DESIGNER	CT	DATE	CT 0611
REVISION	AT 05.3	DATE	N.T.S.
PROJECT	W&LE 002 063F	DATE	10.06.18

ADDITION
BLOCK

CONTACT	CLOSED	FUNCTION
6	45°-90°	POWER DOWN
7	0°-88°	POWER UP
8	83°-90°	FLASHING LIGHT
9	5°-90°	BELL (NOT USED)
10	0°-5°	HORIZONTAL SNUB
11	0°-5°	GATE DOWN INDICATION

WITH GATE IN UP POSITION

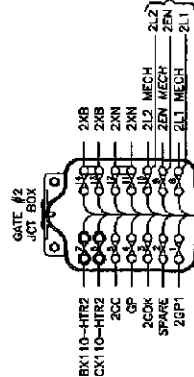

9 CABLES TO CASE

MODEL S-40 GATE WIRING DIAGRAM
S-40 PN: 074000-000172
INCLUDES: ZINC PLATED HARDWARE PKG., MAINT. PANI
& SWITCH, GD CONTACT, 115V HEATER AND GATE ARM
FUSE BLOCK


Woodling & Lake Erie Railway

W87E


ROOT RD./CR 58
SPENCER, OHIO

CHARGE DATE	11/04/2009	TITLE	GATE #2 MECHANISM (FAR SIDE)
DESSIGN	SUB	ACRON	DOC NO. CT10011
DESCRIPTION	PRD	11/24/8	ROLE N.T.S.
CHARGE	DOT NO.	002 0536	BRIEF 11 OF 18

Discussion

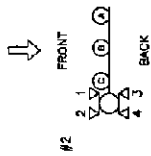

GATE #2

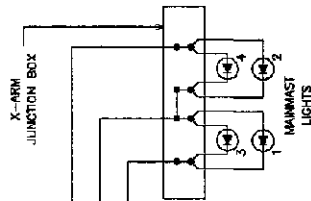

1LSP
1L2FAR

1LSP
EN FAR

1LSP
1L1 FAR


2L2 #10

2EN #10

2L1 #10

GATE BASE JCT BOX

7C#6

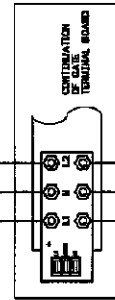

GATE #2

NOTE:
* USE MIN. 10 AMP FUSES ONLY

W&LE

Wheeling & Lake Erie
Railway


LOGO

ROOT RD./OR 58
SPENCER, OHIO

ORIGINAL DATE	11/24/2003	FILE	DATE #2 LIGHTS [FOR SIZE]
DESIGNED BY	W&LE	APP. BY	W&LE
CHECKED BY	W&LE	DATE	11-5'
ORDER NO.	W&LE 002 053F	SHEET	12 OF 16

SECTION
BLOCK

MB-CHARGER

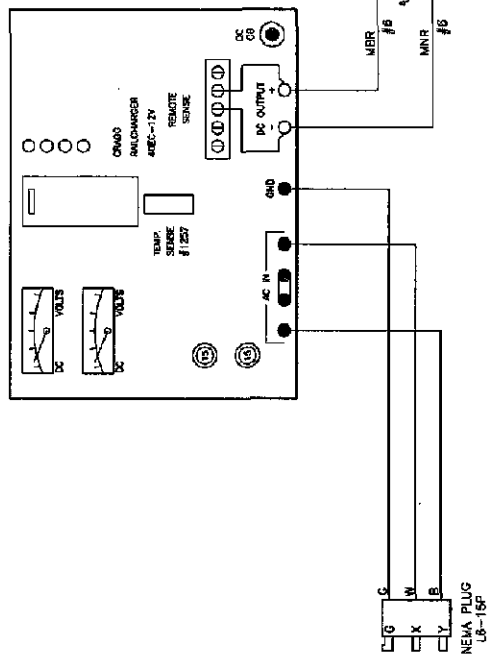


BATTERY BUSS DETAILS

12	RCOR T84-1
11	RCOR INPUT 2
10	RCOR T86-2
9	RCOR T86-1
8	RCOR T81-3
7	MDSA-1 BATT+
6	MN BATT-
5	MN BATT-
4	MB BASS (TOP)
3	MB BASS (BOTTOM)
2	RCOR T84-1
1	RCOR INPUT 2

BATTERY BUSS DETAILS

10	SSCC J3-11B
9	RCOR T81-1
8	RCOR T84-15
7	1LSP N-BATT
6	XN BATT-
5	XN BATT-
4	XB BASS (TOP)
3	XB BASS (BOTTOM)
2	RCOR T81-1
1	RCOR T84-15

XB-CHARGER

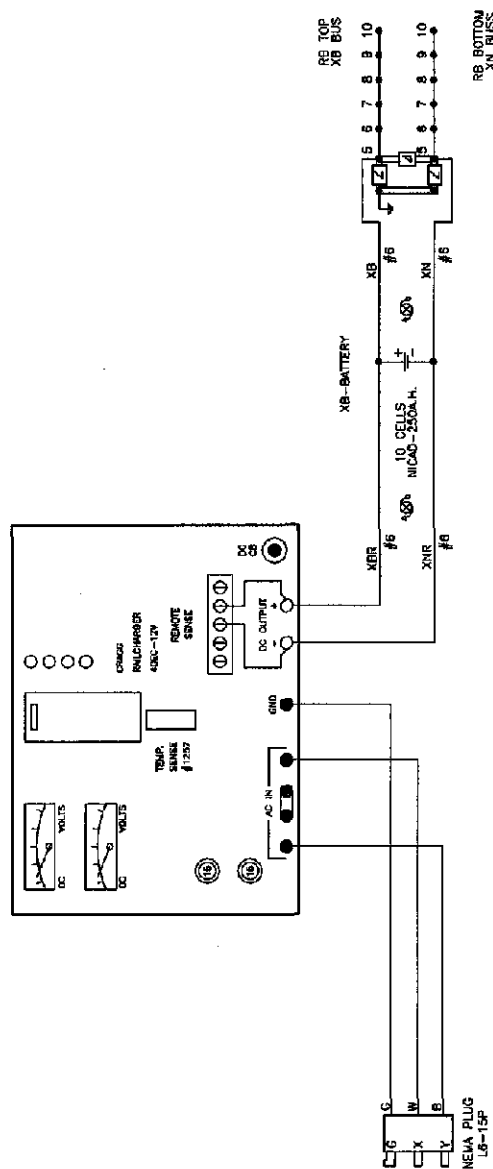


W&L

**Wheeling & Lake Erie
Railway**

ROOT RD./CR 58
SPENCER, OHIO

DATE	11/04/2009	FILE	BATTERY CHARGER
DESIGNER	SS	PROJECT	RCOR
DRAWN	W&L	SCALE	1"=2'
CHECKED		DATE	11/04/2009
APPROVED		DATE	11/04/2009

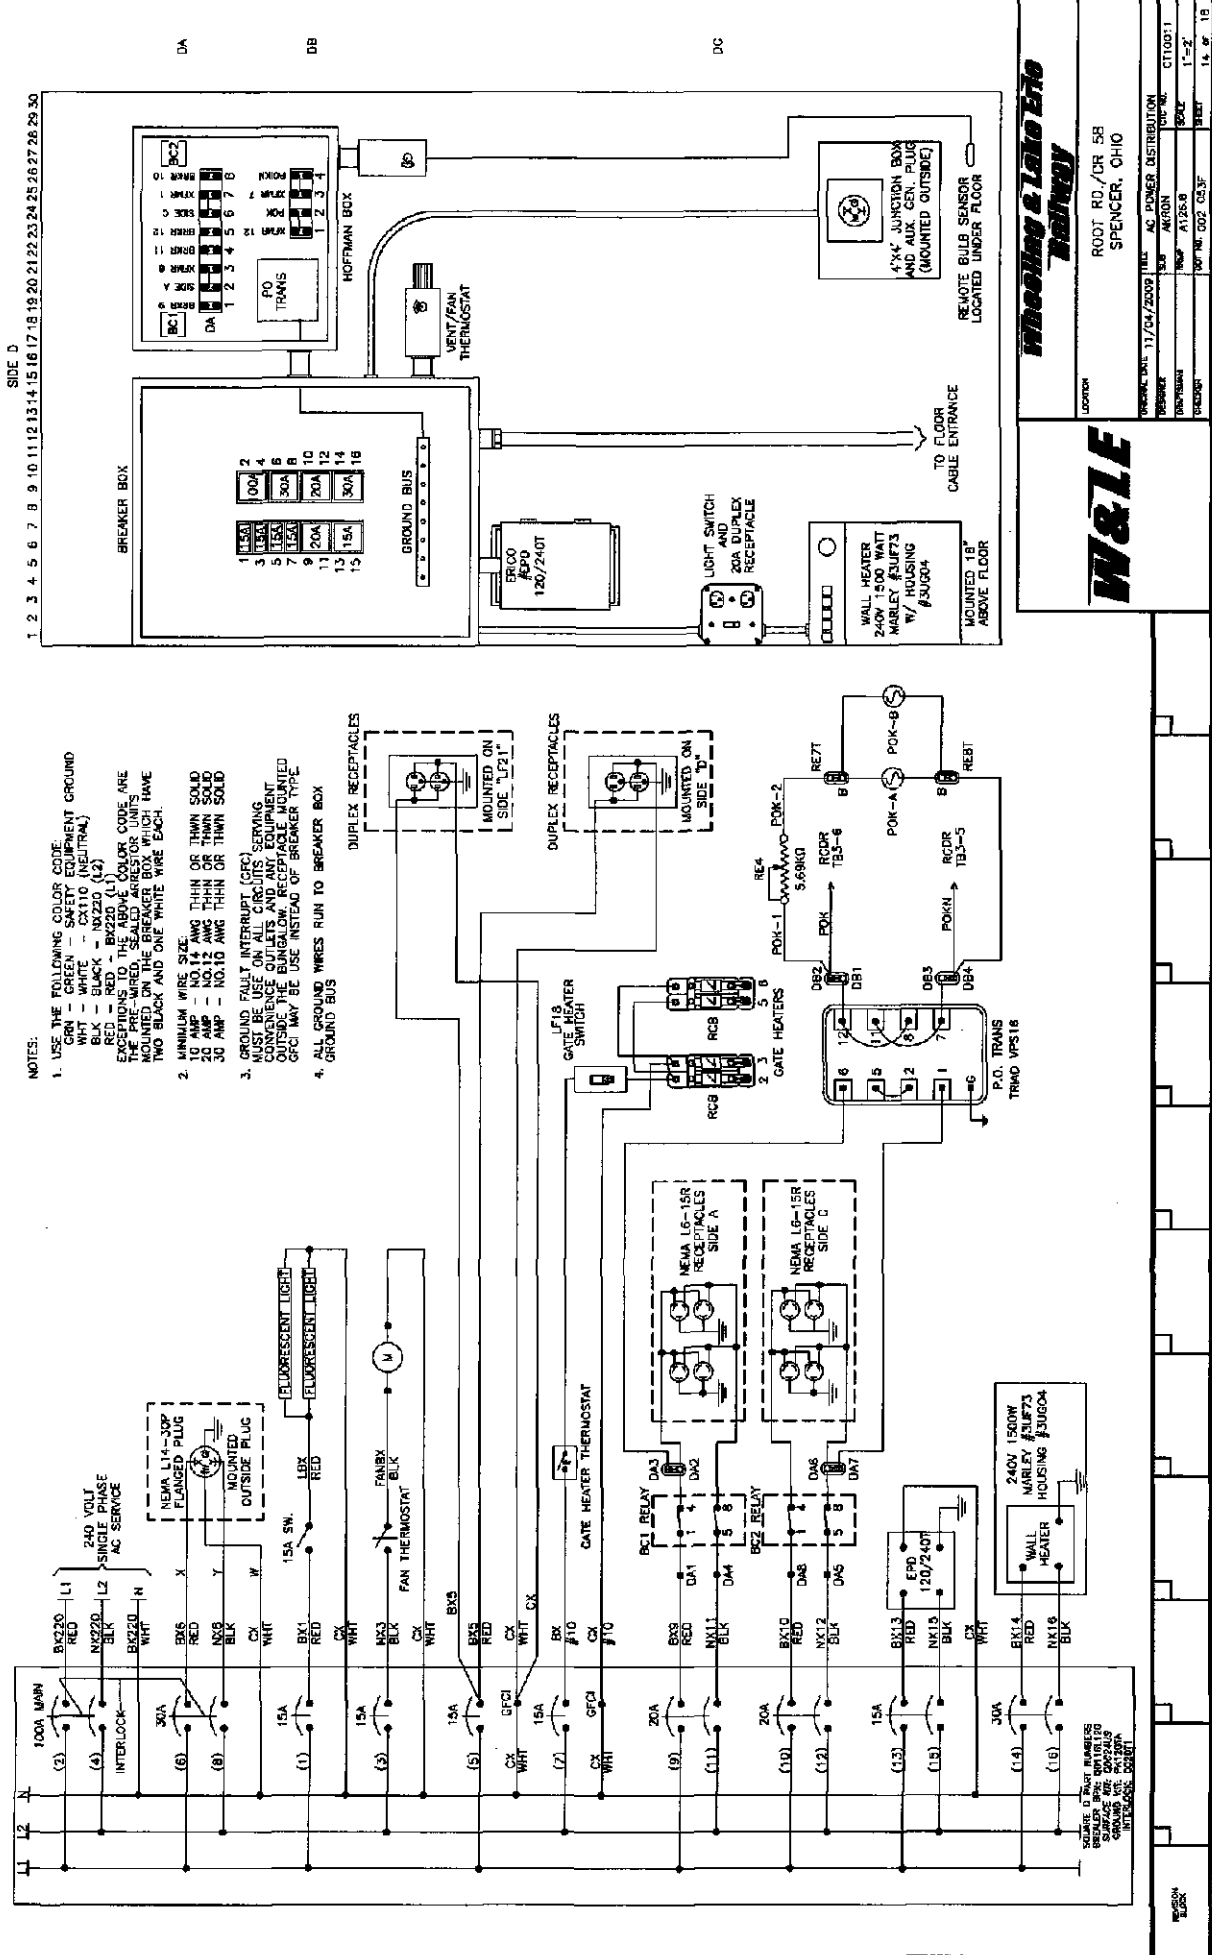

ACAPAC Wheeling & Lake Erie

ROOT RD./CR 58
SPENCER, OHIO


784

NOTES


ORDERING DATE	11/04/2009	TITLE	AC POWER DISTRIBUTION

NOTES

1 2 3 4 5 6 7 8 9 10 11 12 13 14 15 16 17 18 19 20 21 22 23 24

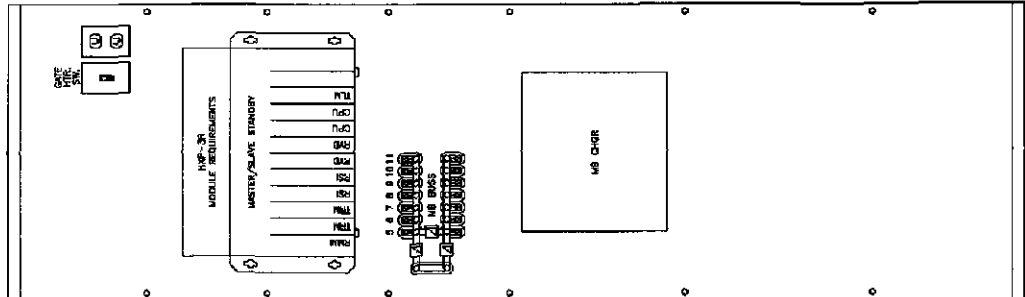

1 2 3 4 5 6 7 8 9 10 11 12 13 14 15 16 17 18 19 20 21 22 23 24

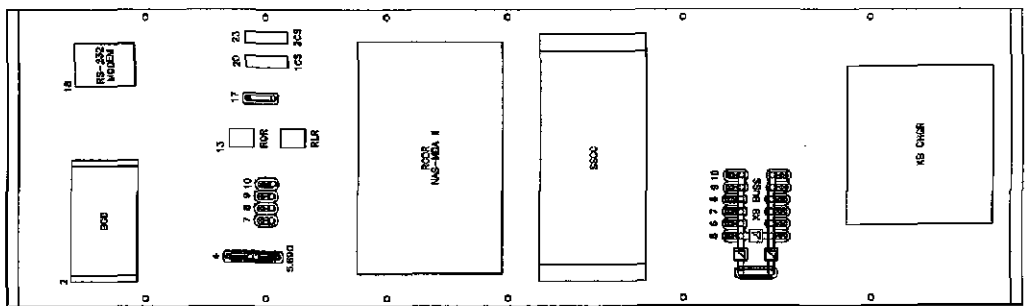

SIDE 'B' FRONT

1 2 3 4 5 6 7 8 9 10 11 12 13 14 15 16 17 18 19 20 21 22 23 24

1 2 3 4 5 6 7 8 9 10 11 12 13 14 15 16 17 18 19 20 21 22 23 24


Wheeling & Lake Erie
Railway

ROOT RD./CR 58
SPENCER, OHIO

W&LE


1 2 3 4 5 6 7 8 9 10 11 12 13 14 15 16 17 18 19 20 21 22 23 24

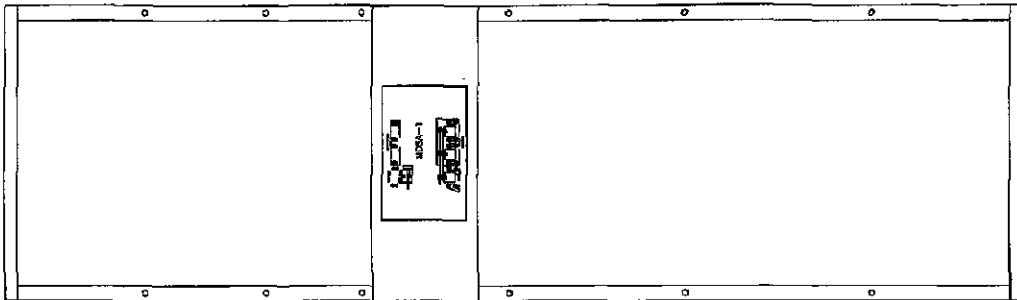

LUB

LUB

LUB


LUB

LUB

LUB

1 2 3 4 5 6 7 8 9 10 11 12 13 14 15 16 17 18 19 20 21 22 23 24

1 2 3 4 5 6 7 8 9 10 11 12 13 14 15 16 17 18 19 20 21 22 23 24

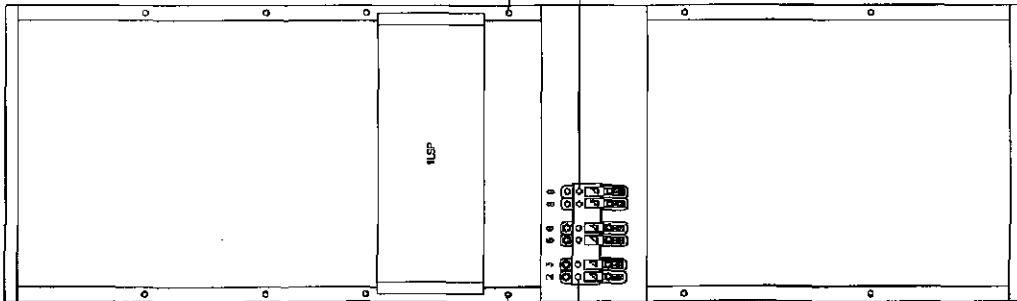

RUB

RUB

RUB

RUB

RUB

RUB

SIDE 'B' BACK


1 2 3 4 5 6 7 8 9 10 11 12 13 14 15 16 17 18 19 20 21 22 23 24

Wheeling & Lake Erie
Railway

LOCUS
ROOT RD./CR 58
SPENCER, OHIO

DATE: 11/04/2008
DRAWN: [blank]
CHECKED: [blank]
SCALE: 1"=2'
SHEET: 16 OF 18

W&LE

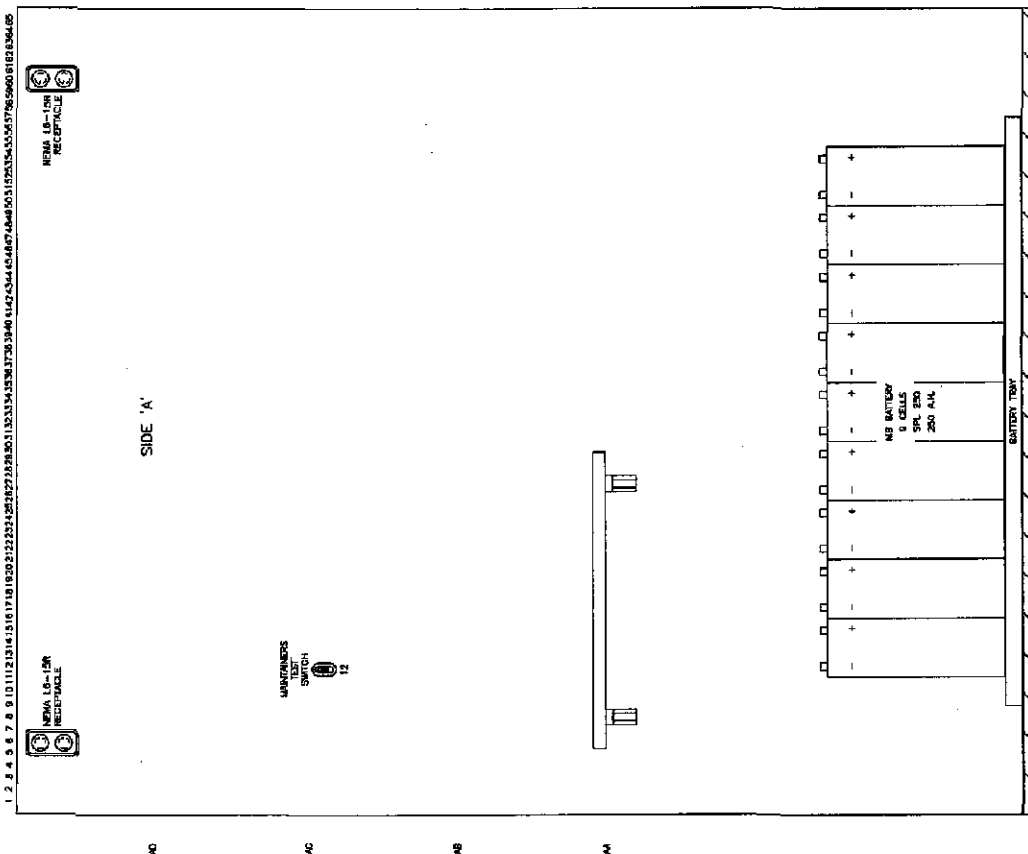



ROOT RD./CR 58
SPENCER, OHIO

ORIGINAL DATE 11/04/2009 TIME SIDE "A"

1800P	A126.B	ISOLS 1'-2'

NOTES


1 2 

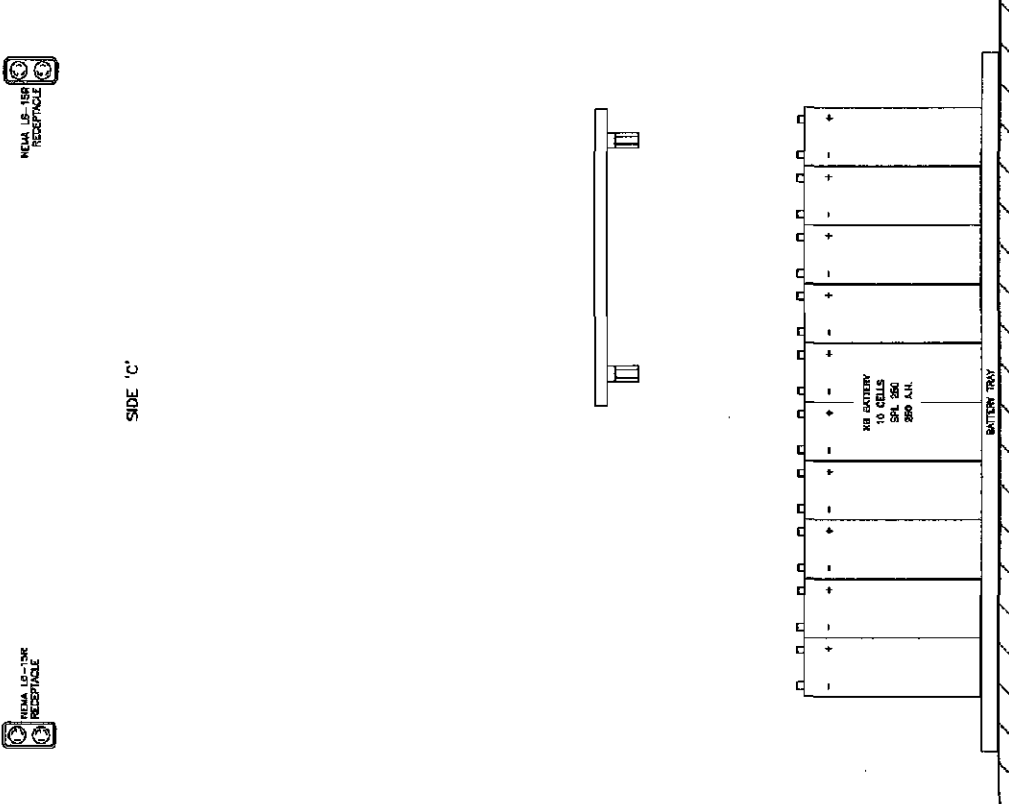

SIDE 'C'


REMA LP-TOR
RECEPTACLE

REMA LP-TOR
RECEPTACLE

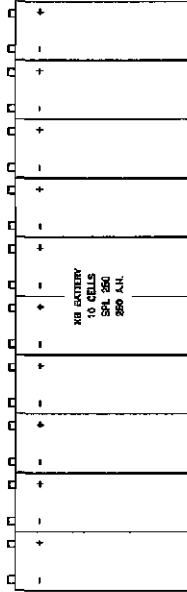

BATTERY TRAY

THIS SIDE TO FIELD
SIDE 'C'

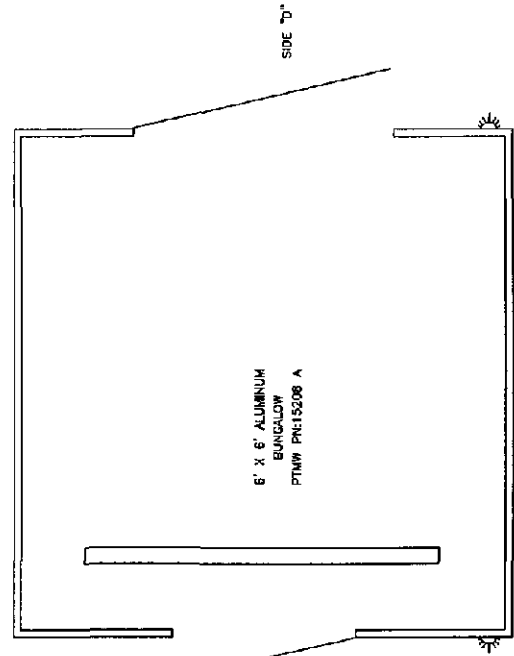

6' X 6' ALUMINUM
BUNGALOW
PTMWP PNC15206 A

SIDE 'B'

SIDE 'D'

THIS SIDE TO TRACKS
SIDE 'A'

Winning & Lato Eto
Railway

W&LE

LOCATION
ROOT RD./CR 58
SPENCER, OHIO


SECTION
BLANK