

FILE

21

WHEELING & LAKE ERIE RAILWAY COMPANY

Dan Reinsel
Signal & Communication Supervisor

100 East First Street
Brewster, OH 44613

Tel. 330-767-7202

dreinsel@wlerwy.com

Fax: 330-767-3213

11 May 2010

Ohio Rail Development Commission
Mr. Joe Reinhardt
1980 West Broad Street, Room 2B
Columbus, OH 43223

10-44-RR-FED

Re: Estimate for Railroad Crossing Warning System at New State Rd. DOT 001-983K

Dear Mr. Reinhardt,

As a result of a competitive bid for the crossing package and use of our continuing construction agreement with CTC LLC the following is my prepared estimate.

CTC Managed Services & Package Installation	\$34,308.01
RSS Supplied Package	\$95,000.00
Fill Materials	\$1,500.00
Fill Material Transport	\$1,100.00
Two Gate Foundations (note 1)	\$918.00
Site Preparation (foundations, bores)	\$15,000.00
Electric Service	\$3,500.00
<u>WLE Cutover & Flagging Labor</u>	<u>\$3,000.00</u>
Estimated Total	\$154,326.01

Please contact me if additional details are required.

Respectfully,

Dan Reinsel

Dan Reinsel

Notes

1: Direct purchase from Fabricated Metals, 60' galvanized gate foundation, \$459 ea.

c: PUCO, Jill Henry
PUCO, George Martin

PUCO

RECEIVED-DOCKETING DIV
2010 MAY 13 PM 12:19

This is to certify that the images appearing are an accurate and complete reproduction of a case file document delivered in the regular course of business
Technician _____ Date Processed MAY 13 2010

**Wheeling & Lake Erie Railway Co.
New State Road - Project Estimate
CTC Project No. CT10024**


ENGINEERING					
Line No.	Description	Qty	UOM	Cost	Total Cost
1	CAD OPERATOR	24	HR	28.38	\$681.12
2	SIGNAL CHECKER, LEVEL 1	16	HR	28.38	\$454.08
3	SIGNAL CHECKER, LEVEL 2/FIELD ENGINEER	4	HR	36.06	\$144.24
	SUBTOTAL				\$1,279.44
	G&A BURDEN FOR LABOR				\$2,341.38
	FIXED FEE				\$362.08
	ENGINEERING TOTAL				\$3,982.90

PROJECT MANAGEMENT					
Line No.	Description	Qty	UOM	Cost	Total Cost
1	SENIOR SIGNAL ENGINEER	24	HR	72.11	\$1,730.64
2	PROJECT MANAGER	8	HR	60.10	\$480.80
3	CONSTRUCTION MANAGER	24	HR	36.06	\$865.44
4	ACCOUNTING, LEVEL 1	4	HR	38.47	\$153.88
5	ADMINISTRATIVE	4	HR	25.48	\$101.92
	SUBTOTAL				\$3,332.68
	G&A BURDEN FOR LABOR				\$6,098.80
	FIXED FEE				\$943.15
	PROJECT MANAGEMENT TOTAL				\$10,374.63

CONSTRUCTION					
Line No.	Description	Qty	UOM	Cost	Total Cost
LABOR					
1	SIGNAL GANG, FOREMAN	60	HR	28.50	\$1,710.00
2	SIGNAL GANG, SIGNALMAN	60	HR	19.50	\$1,170.00
3	SIGNAL GANG, SIGNALMAN HELPER	60	HR	19.00	\$1,140.00
4	SIGNAL SUPERVISOR	8	HR	36.06	\$288.48
Expenses					
5	EMPLOYEE MEALS (PER DIEM)	28	EA	35.00	\$910.00
6	EMPLOYEE TRAVEL & LODGING	24	EA	55.00	\$1,320.00
7	AIRFARE	4	EA	500.00	\$2,000.00
Equipment					
7	TRUCK, PU, 1 TON CREW CAB	60	HR	8.50	\$390.00
8	TRUCK, BOOM, ART, TELESCOPING	4	HR	55.95	\$223.80
9	BACKHOE, 2WD, 95 HP	4	DY	250.00	\$1,000.00
10	EQUIPMENT DELIVERY/PICKUP	2	LS	50.00	\$100.00
	SUBTOTAL-LABOR				\$4,308.48
	SUBTOTAL-EXPENSES/EQUIPMENT				\$5,943.80
	G&A BURDEN FOR LABOR				\$7,884.52
	FIXED FEE				\$1,813.68
	CONSTRUCTION TOTAL				\$19,950.48

MATERIALS					
Line No.	Description	Qty	UOM	Cost	Total Cost
1	MATERIAL PACKAGE	1	LOT	95,000.00	\$95,000.00
	MATERIAL TOTAL				\$95,000.00

TOTAL PROJECT COST (CTC)					\$129,308.01
---------------------------------	--	--	--	--	---------------------

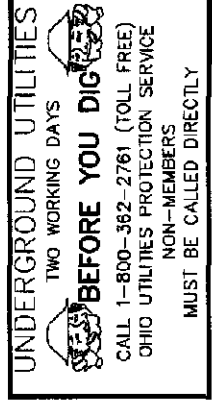

APPROACH AND WARNING TIME CALCULATION	TRACK 1
MINIMUM WARNING TIME	20 SEC
PLUS CLEARANCE TIME	0 SEC
PLUS BUFFER TIME	9 SEC
TOTAL WARNING TIME	29 SEC
TOTAL WARNING TIME	25 SEC
PLUS EQUIPMENT RESPONSE	5 SEC
PLUS ADVANCE PREEMPT	NA SEC
TOTAL APPROACH TIME	30 SEC
MAXIMUM TRAIN SPEED	40 MPH
TIMES RATION OF FT/SEC TO MPH	1.4667
TOTAL (MINIMUM) APPROACH DISTANCE	1760 FT

APPROACH LENGTH INSTALLED TO 2,000 FT.
THIS MEETS/EXCEEDS REQUIRED MINIMUM.
PREDICTOR SET FOR 25 SECOND WARNING TIME.


NEAREST ADDRESS
6750 NEW STATE RD.
REPLEY TWP, OH40
HURON CO.


NEW STATE ROAD, CR 150
RIPLEY TWP, HURON COUNTY, OH.

ORIGINAL DATE	FILE	LAU/OUT
04/14/2010	FILE	CAREY
04/14/2010	CTC	CT10024
04/14/2010	CTC	BOULE N - 95.7
04/14/2010	CTC	001-983-K
04/14/2010	CTC	01 of 18

REVISION
BLOCK

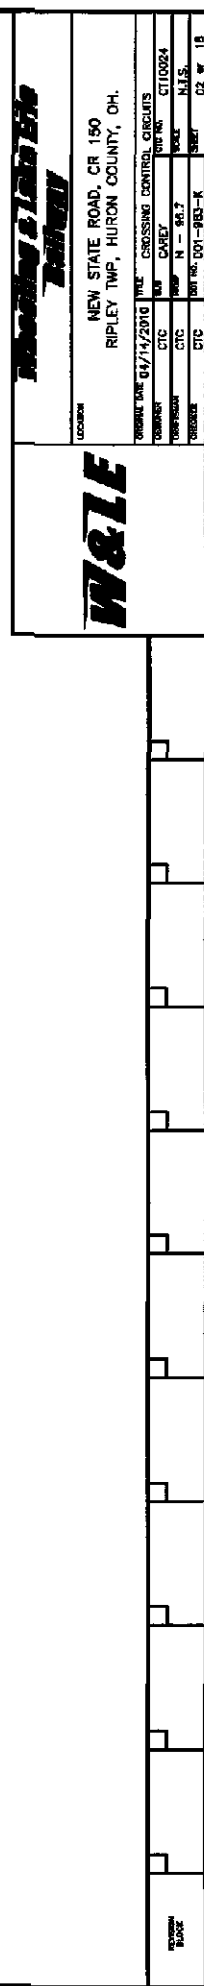

PROGRAM INFORMATION

* = FIELD ADJUSTMENT TO BE MADE ACCORDING
TO THE HRP-3 INSTRUCTION MANUAL.

HRP-3R ADJUSTMENTS

NO.	ADJUSTMENT NAME	TRACK 1	TRACK 2
1	APP. LENGTH	2000'	
2	WARNING TIME	30 SEC	
3	LIA	*	
4	TC	*	
5	MD RESTART	0	

OPTION ADJUSTMENTS

NO.	ABBREVIATION	TRACK 1	TRACK 2
1	TR-ENA	UP	
2	TK-FO	525 HZ	
3	CW/MD	C	
4	UNI-BI	b (B)	
5	NBS-C	*	
6	CW/RT	DL (80 SEC.)	
7	LOS	DL (15 SEC.)	
8	N-LOS	DL (5 SEC.)	
9	EC	133 *	
10	P-COMP	*	
11	AX1	N/A	
12	AX2	N/A	
13	AX3	N/A	
14	MOR-AX	N/A	
15	OF-TR 1 OR 2	DL (0)	
16	CJ-LOS	DL (0)	
17	PJ-DET	DL (15)	
18	PJ-RX	DL (15)	
19	MD-TMR	DL (10)	
20	MIN-WT	DL (0)	
21	FS-DET	"on"	
22	FS-RX	DL (0)	
23	FS-TM	DL (10)	
24	POS-SI	"on"	
25	POS-RX	DL (0)	
26	POS-TM	DL (0)	
27	AR-TMR	"on"	
28	AR-RX	DL (0)	
29	AR-TM	DL (10)	
30	AIO-RX	UP	
31	PF-ENA	"on"	



AX ADJUSTMENTS

NO.	ABBREVIATION	AX 1	AX 2	AX 3
1	TK-ASN			
2	OF-TR1			
3	OF-TR2			
4	WT			
5	MD-RST			
6	CW/MD			
7	CJ-LOS			
8	PJ-DET			
9	PJ-RX			
10	POS-ST			

SWITCH INFORMATION

SWITCH	TRACK 1	TRACK 2
MASTER/SLAVE	MASTER	
RST FAULT JUMPER	0	
RST-LOS JUMPER	1	
TLM W1 JUMPER	PINS 1-2	
TLM W2 JUMPER	PINS 1-2	
TLM W3 JUMPER	PINS 2-3	
WAGITE TIMEOUT	5 MIN	
CW/MD	CW	
STANDBY/AUTO/NORMAL	AUTO	

NOTE: DL= DEFAULT LEVEL
NA= NON APPLICABLE

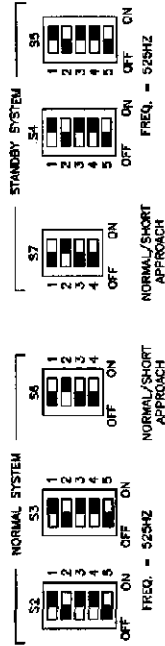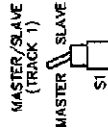

NOTES FOR S6 AND S7:


- 1) ACTUATOR 1 SELECTS NORMAL APPROACH WHEN SET TO ON POSITION.
- 2) WITH ACTUATOR 1 IN OFF POSITION, ACTUATOR 2 SELECTS SHORT APPROACH WHEN OFF AND SELECTS VERY SHORT WHEN ON.
- 3) ACTUATOR 3 AND 4 RESERVED FOR FUTURE USE.

W&L





NEW STATE ROAD, CR 150
RIPLEY TWP, HURON COUNTY, OH.


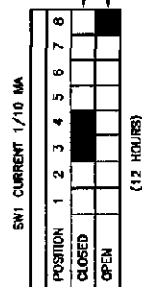

SWITCH VALUES CLOSED
POSITION (BINARY)

SW1 - 1
SW2 - 2
SW3 - 4
SW4 - 8
SW5 - 16
SW6 - 32
SW7 - 64
SW8 OPEN

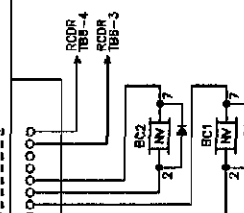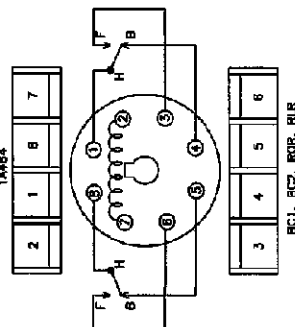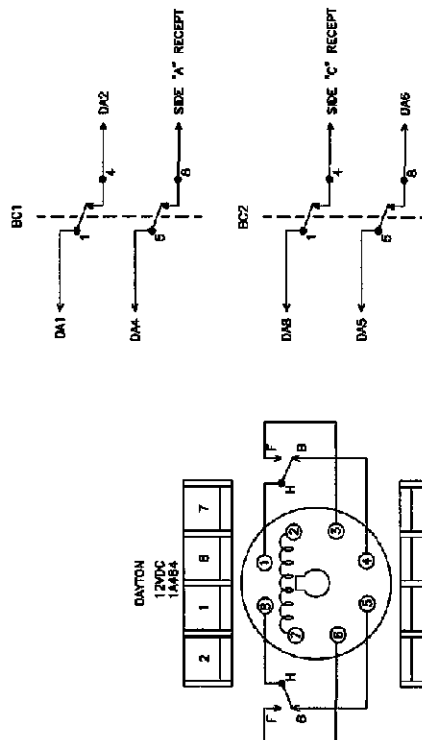

NAS CONTROLLER SOFTWARE CONFIGURATION MANAGEMENT TABLE			
APPLICATION	FILE NAME	DATE	DESCRIPTION
GFD EXEC	xxx	xx/xx/xxxx	GFD MODULE EXECUTIVE




NEW STATE ROAD, CR 150
RIPLEY TWP, HURON COUNTY, OH.


NOTES

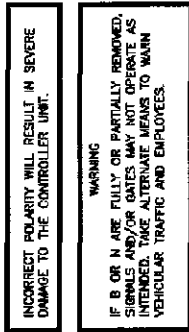



NEW STATE ROAD, CR 150
RIPLEY TWP., HURON COUNTY, OH.

ISSUED DATE	04/14/2010	FILE	5300 II
			08 OF 18

7184


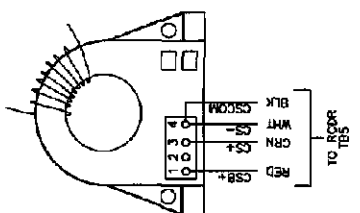



NEW STATE ROAD, CR 150
RIPLEY TWP, HURON COUNTY OH.





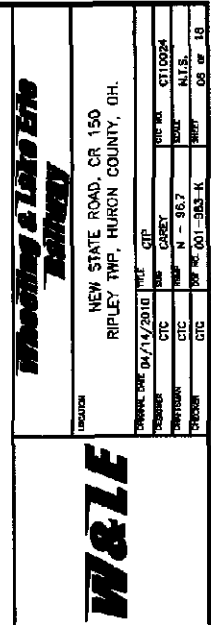

CONTACT	CLOSED	FUNCTION
6	45°-90°	POWER DOWN
7	0°-80°	POWER UP
8	63°-90°	FLASHING LIGHT
9	5°-80°	BELL (NOT USED)
10	0°-3°	HORIZONTAL SHADE
11	0°-3°	GATE DOWN INDICATION

WITH GATE IN UP POSITION

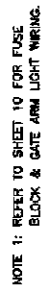

S-40 PN: 074000-W00172
INCLUDES: ZINC PLATED HARDWARE PKG., MANT. PANEL
& SWITCH, GD CONTACT, 115V HEATER AND GATE ARM
FUSE BLOCK

184

NEW STATE ROAD, CR 150
RIPLEY TWP, HURON COUNTY, OH.

			983T
			03 OF 18



Regeneration

SAFETRAM MODEL S-40
GATE MECHANISM

CONTACT	CLOSED	FUNCTION
6	45°-0°	POWER DOWN
7	0°-85°	POWER UP
8	85°-90°	FLASHING LIGHT
9	5°-90°	BELL (NOT USED)
10	0°-5°	HORIZONTAL SHAFT
11	0°-5°	GATE DOWN INDICATION

WITH GATE IN UP POSITION

TO MAST MOUNTED FLASHERS
(SHEET 12 FOR DETAILS)
2L2 2EN 2L1

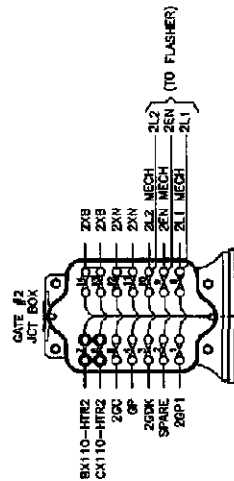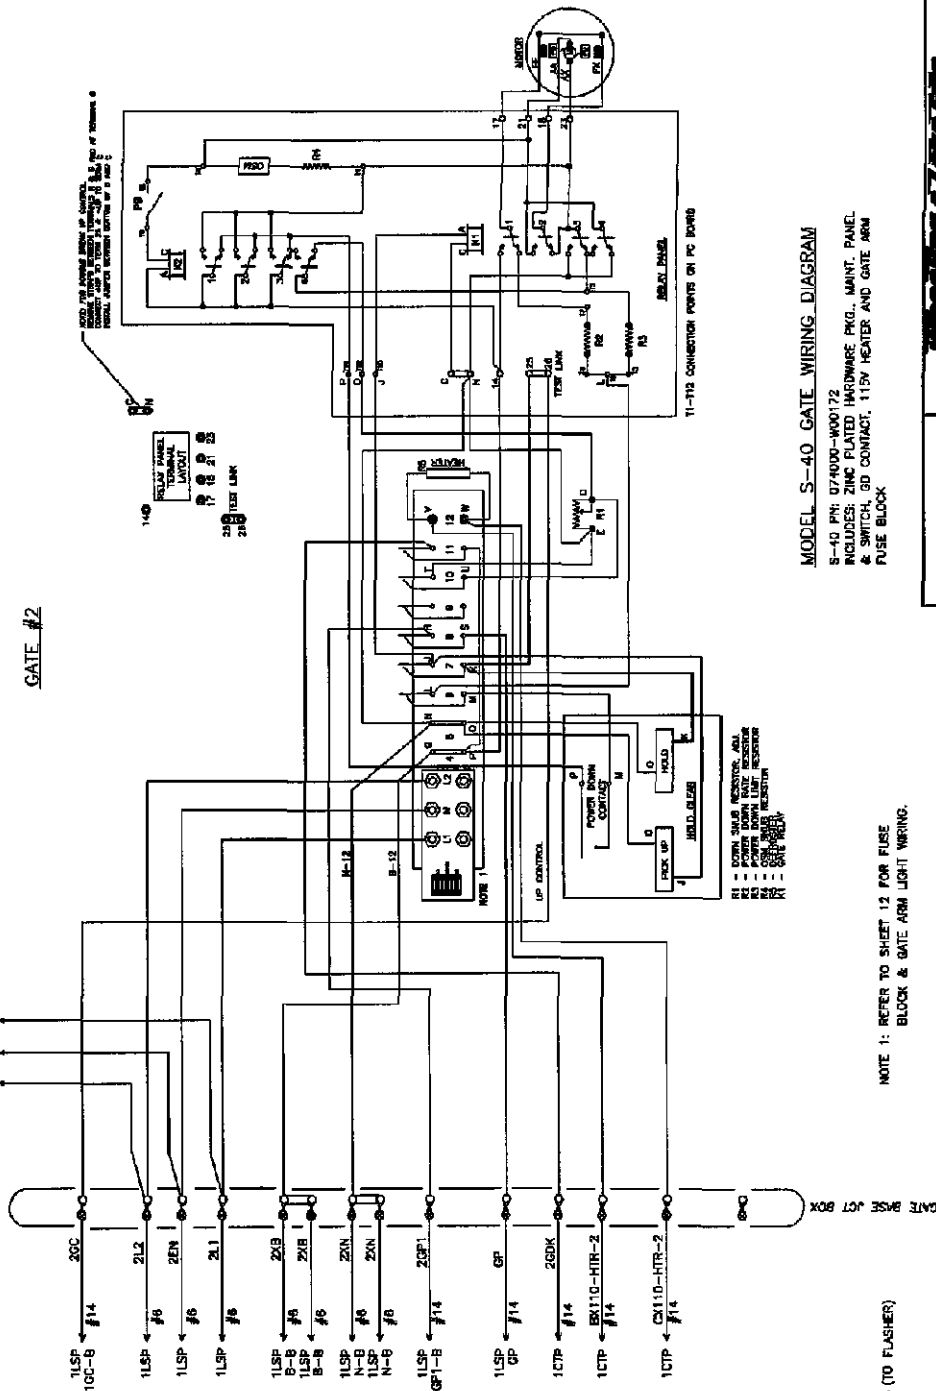

MODEL S-40 GATE WIRING DIAGRAM

INCLUDES: ZINC PLATED HARDWARE PKG., MOUNT. PANEL
& SWITCH, 30 CONTACT, 115V HEATER AND GATE ARM
FUSE BLOCK


NOTE 1: REFER TO SHEET 12 FOR FUSE
BLOCK & GATE ARM LIGHT WIRING.

W&L
Ripley

W&L

NEW STATE ROAD, CR 150
RIPLEY TWP, HURON COUNTY, OH.


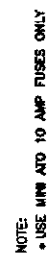

ADDITIONAL INFORMATION


3784

NEW STATE ROAD, CR 150
RIPLEY TWP, HURON COUNTY, OH.

ORIGINAL DATE	04/14/2010	TITLE	GATE	#2 LIGHTS (FAR SIDE)
DRIVER	CTC	SUS	CAREY	CT10024
ORIGINATOR	CTC	NRDP	N - 50.7	3032L N.T.S.
RECORDED	CTC	DOT NO.	001-983-K	3-REY 1/2 OF 18

NOTES

1 2 3 4 5 6 7 8 9 10 11 12 13 14 15 16 17 18 19 20 21 22 23 24 25 26 27 28 29 30

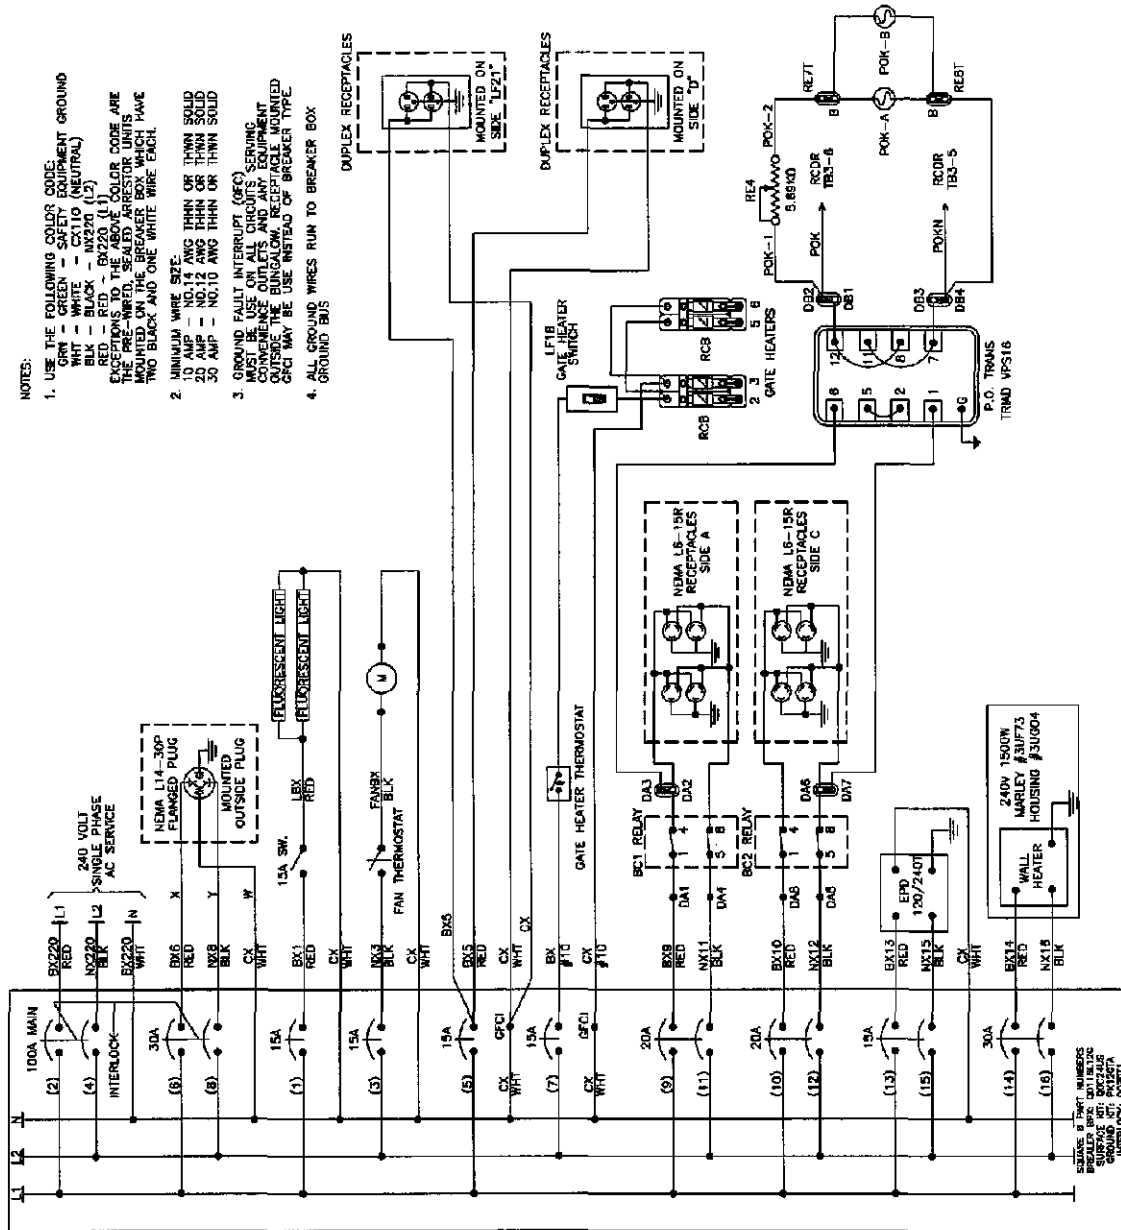



NEW STATE ROAD, CR 150
RIPLEY TWP, HURON COUNTY, OH.

ISSUANCE DATE	04/14/2010	TITLE	AC POWER DISTRIBUTION
OWNER	CTC	DOB	CAREY
PROFESSION	CTC	MAP	N - 95.7
SECTION	CTC	USE	NO. 001-983-K
			1"=2'
			14. OF 18

WILEY**NOTES**

1 2 3 4 5 6 7 8 9 10 11 12 13 14 15 16 17 18 19 20 21 22 23 24

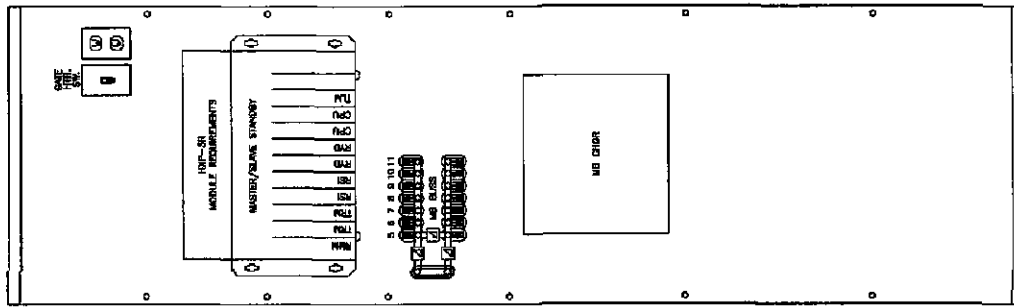

1F

1E

1D

1C


1B

1A

1 2 3 4 5 6 7 8 9 10 11 12 13 14 15 16 17 18 19 20 21 22 23 24

SIDE 'B' FRONT

1 2 3 4 5 6 7 8 9 10 11 12 13 14 15 16 17 18 19 20 21 22 23 24

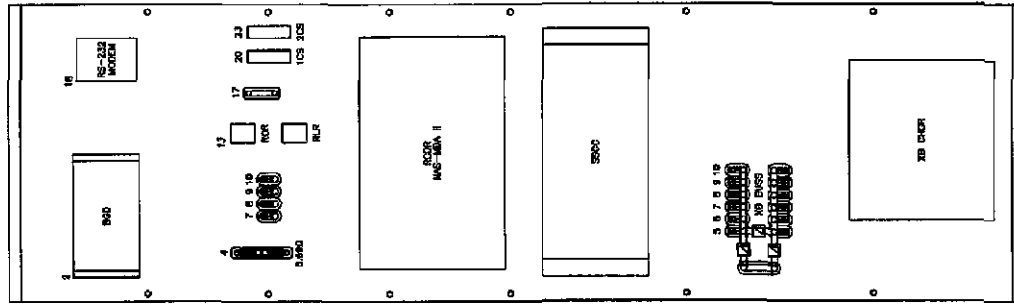

1F

1E

1D

1C

1B

1A

1 2 3 4 5 6 7 8 9 10 11 12 13 14 15 16 17 18 19 20 21 22 23 24


W&L



W&L
ELECT

1 2 

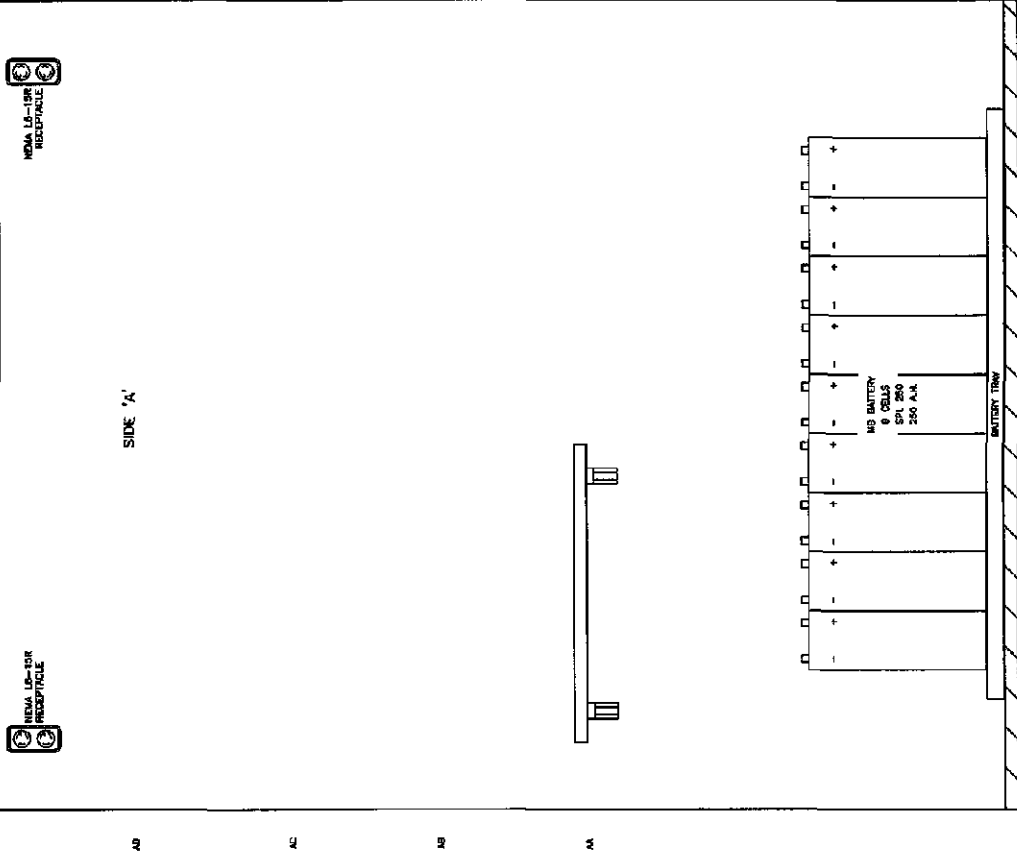

W&LE


LOCATION
NEW STATE ROAD, CR 150
RIPLEY TWP, HURON COUNTY, OH.

ORDER DATE	04/14/2010	TITLE	SIDE "A"
DESIGNER	CTC	BY	CARET
DATE	04/14/2010	SCALE	1"=2'
PROJECT	CTC	FOR NO.	001-983-K

10/20/2010
W&LE

17 of 18

