



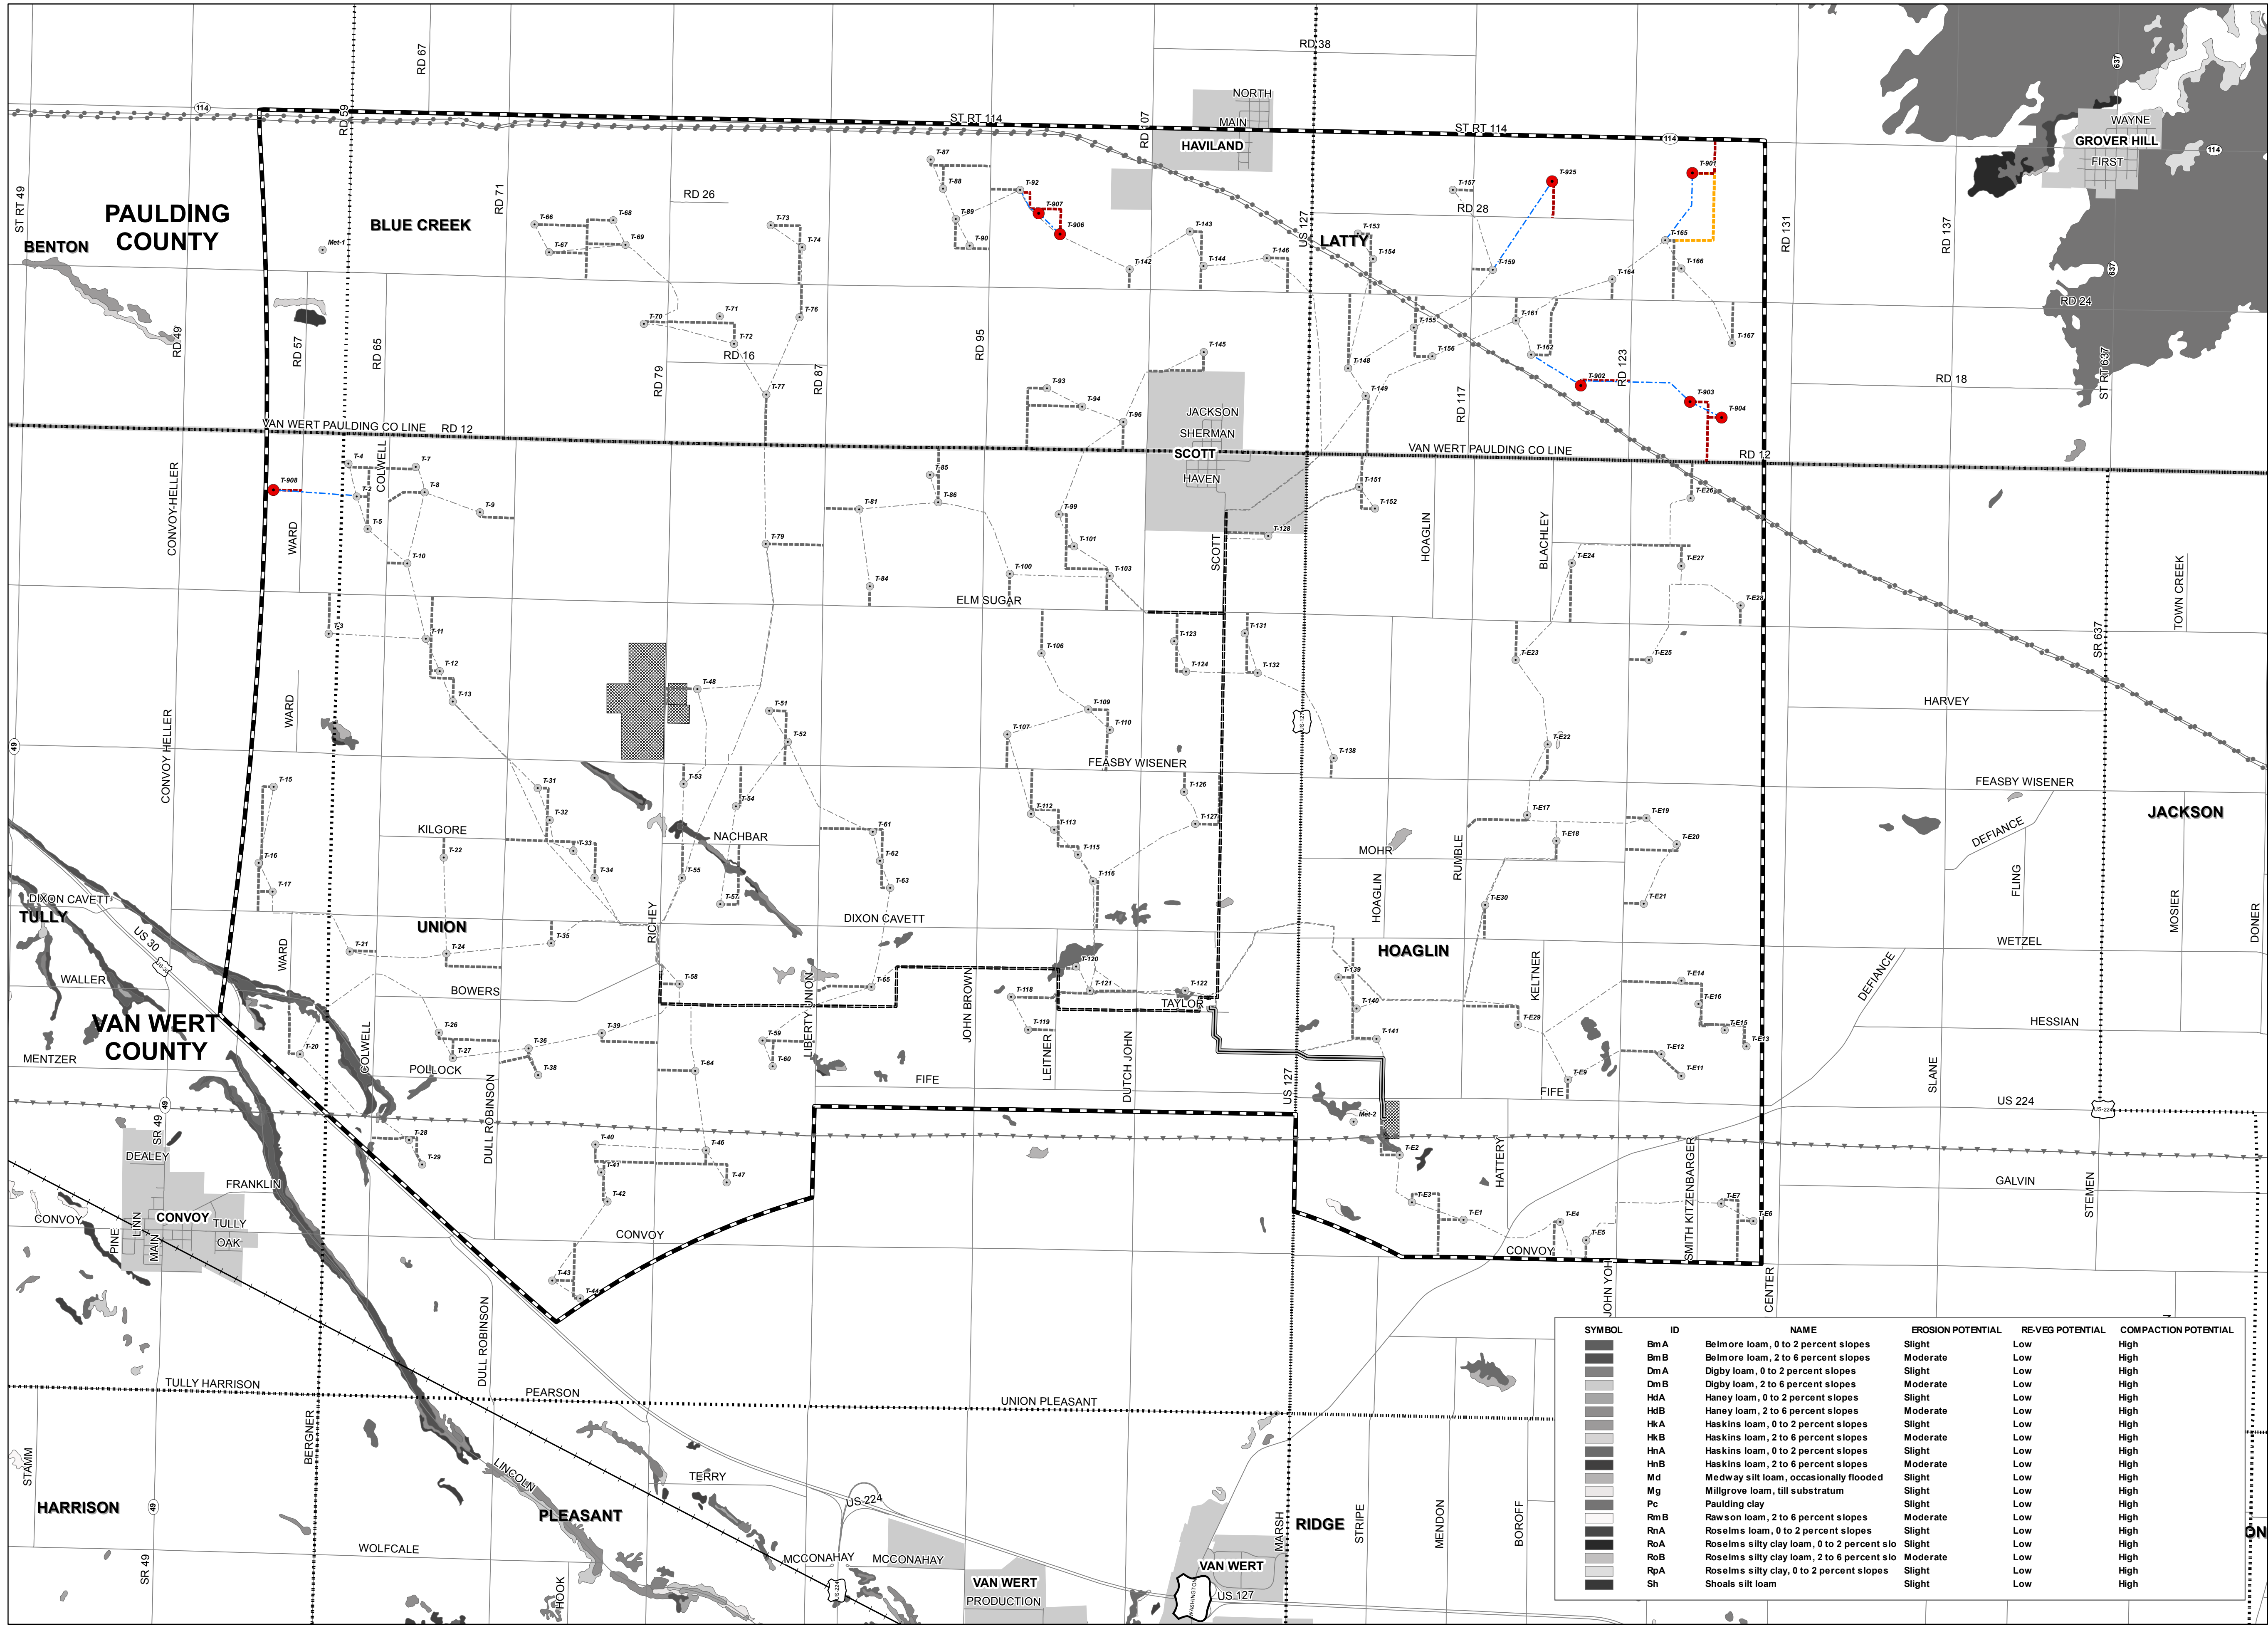

- Legend**
- Project Boundary
 - County Boundary
 - City Boundary
 - Township Boundary
 - Railroad
 - O&M Building, Substation, Laydown Area, Switchyard, Construction Parking
 - Original Turbine Location
 - Amended Turbine Location
 - Existing 345 kV Transmission Line
 - Existing 138 kV Transmission Line
 - Proposed 115 kV Transmission Line
 - Proposed 34.5 kV Transmission Line
 - Proposed Underground Collection
 - Amended Proposed Underground Collection
 - Existing Roadway
 - Proposed Access Road
 - Amended Proposed Access Road
 - Alternative Amended Proposed Access Road

Data Source(s):
Westwood (2010).
Transmission from State of Ohio Public Utilities Commission (2002).
State, County, and City Boundaries, Townships, Highways, Airports, and Major Roads from Ohio.gov DOT (downloaded 2010) and ESRI Data and Maps (2008).
Railroad from Federal Railroad Administration (2010).
Roads from U.S. Department of Commerce, U.S. Census Bureau, Geography Division (2009).
Soil data (SSURGO) from US Geological Survey (2003).

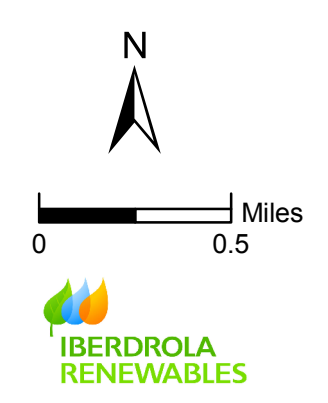

This foregoing document was electronically filed with the Public Utilities

Commission of Ohio Docketing Information System on

4/14/2011 3:45:04 PM

in

Case No(s). 11-1995-EL-BGA

Summary: Correspondence Submitting Maps Contained Within the Application and Appendix - Part 18 electronically filed by Teresa Orahod on behalf of Blue Creek Wind Farm, LLC