




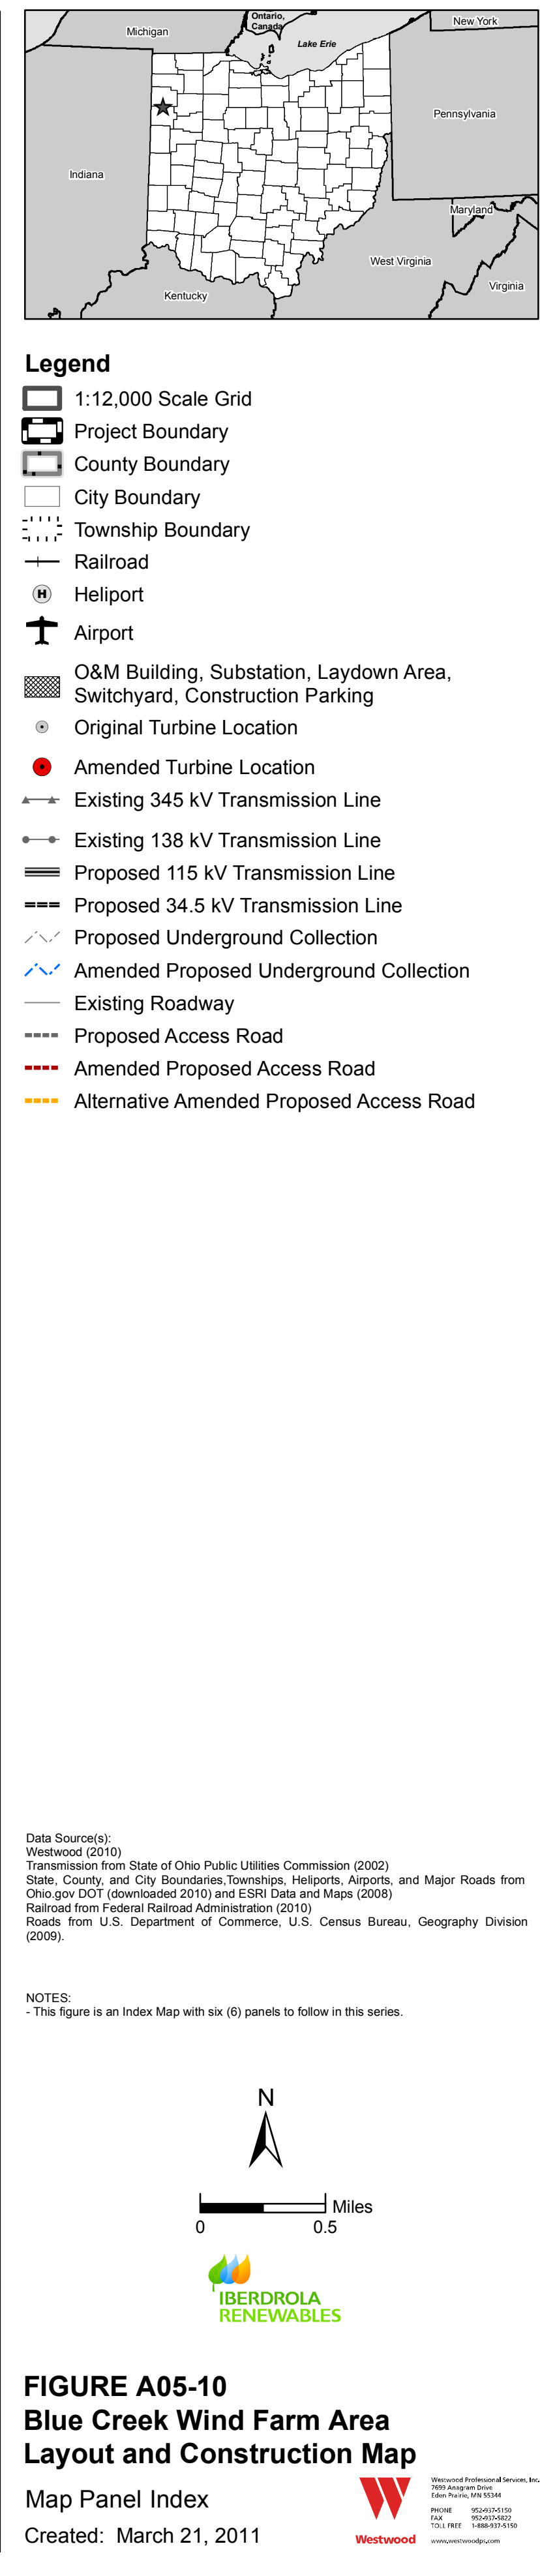

Map Panel Index
Created: March 21, 2011

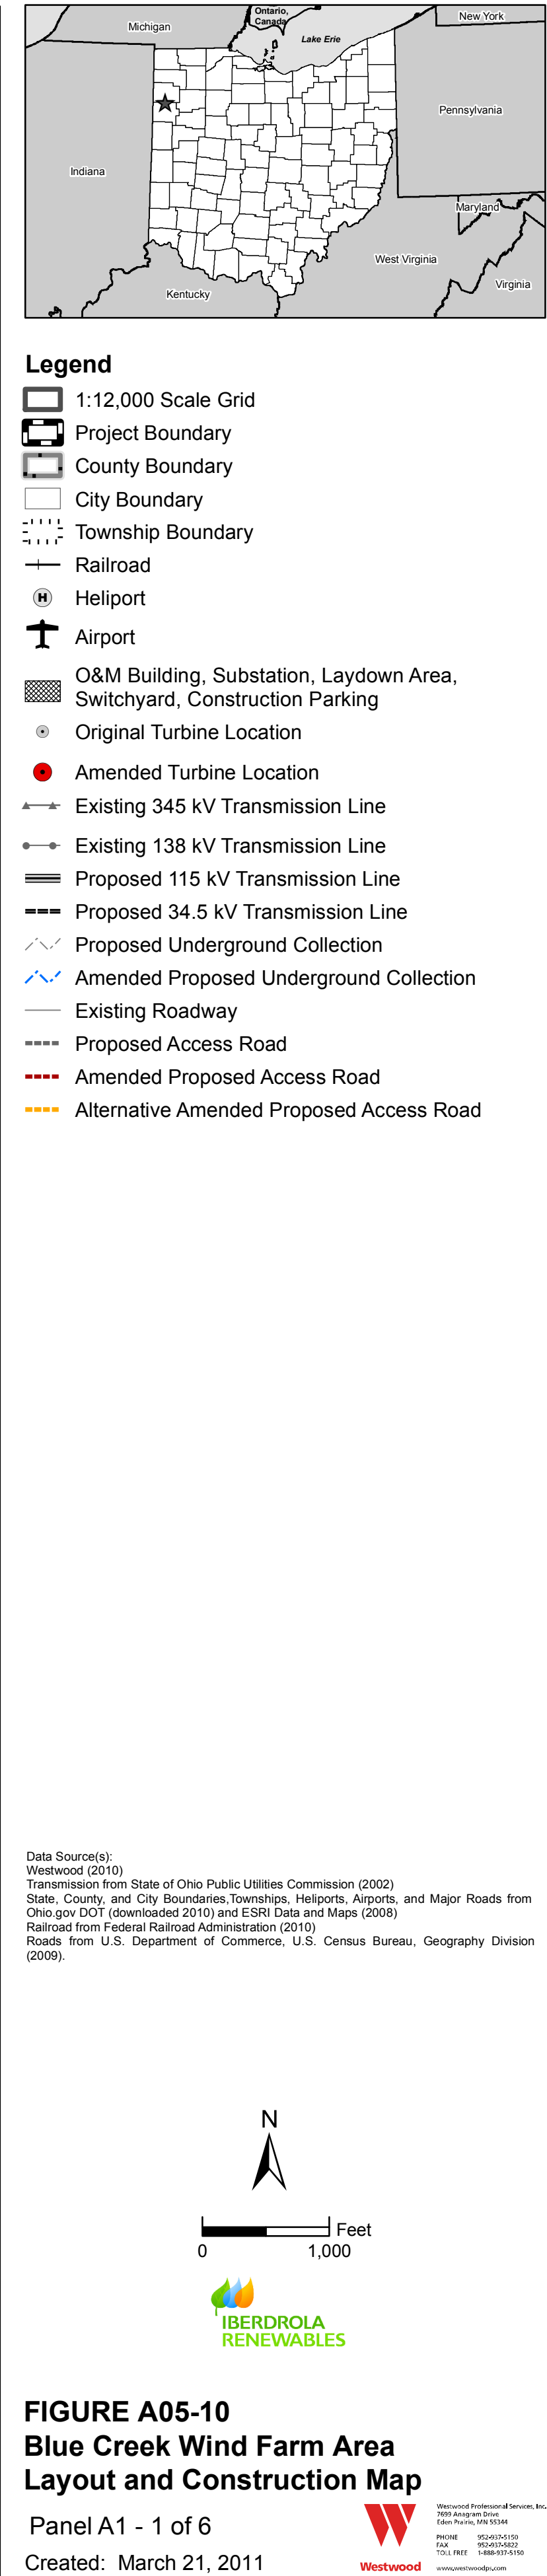

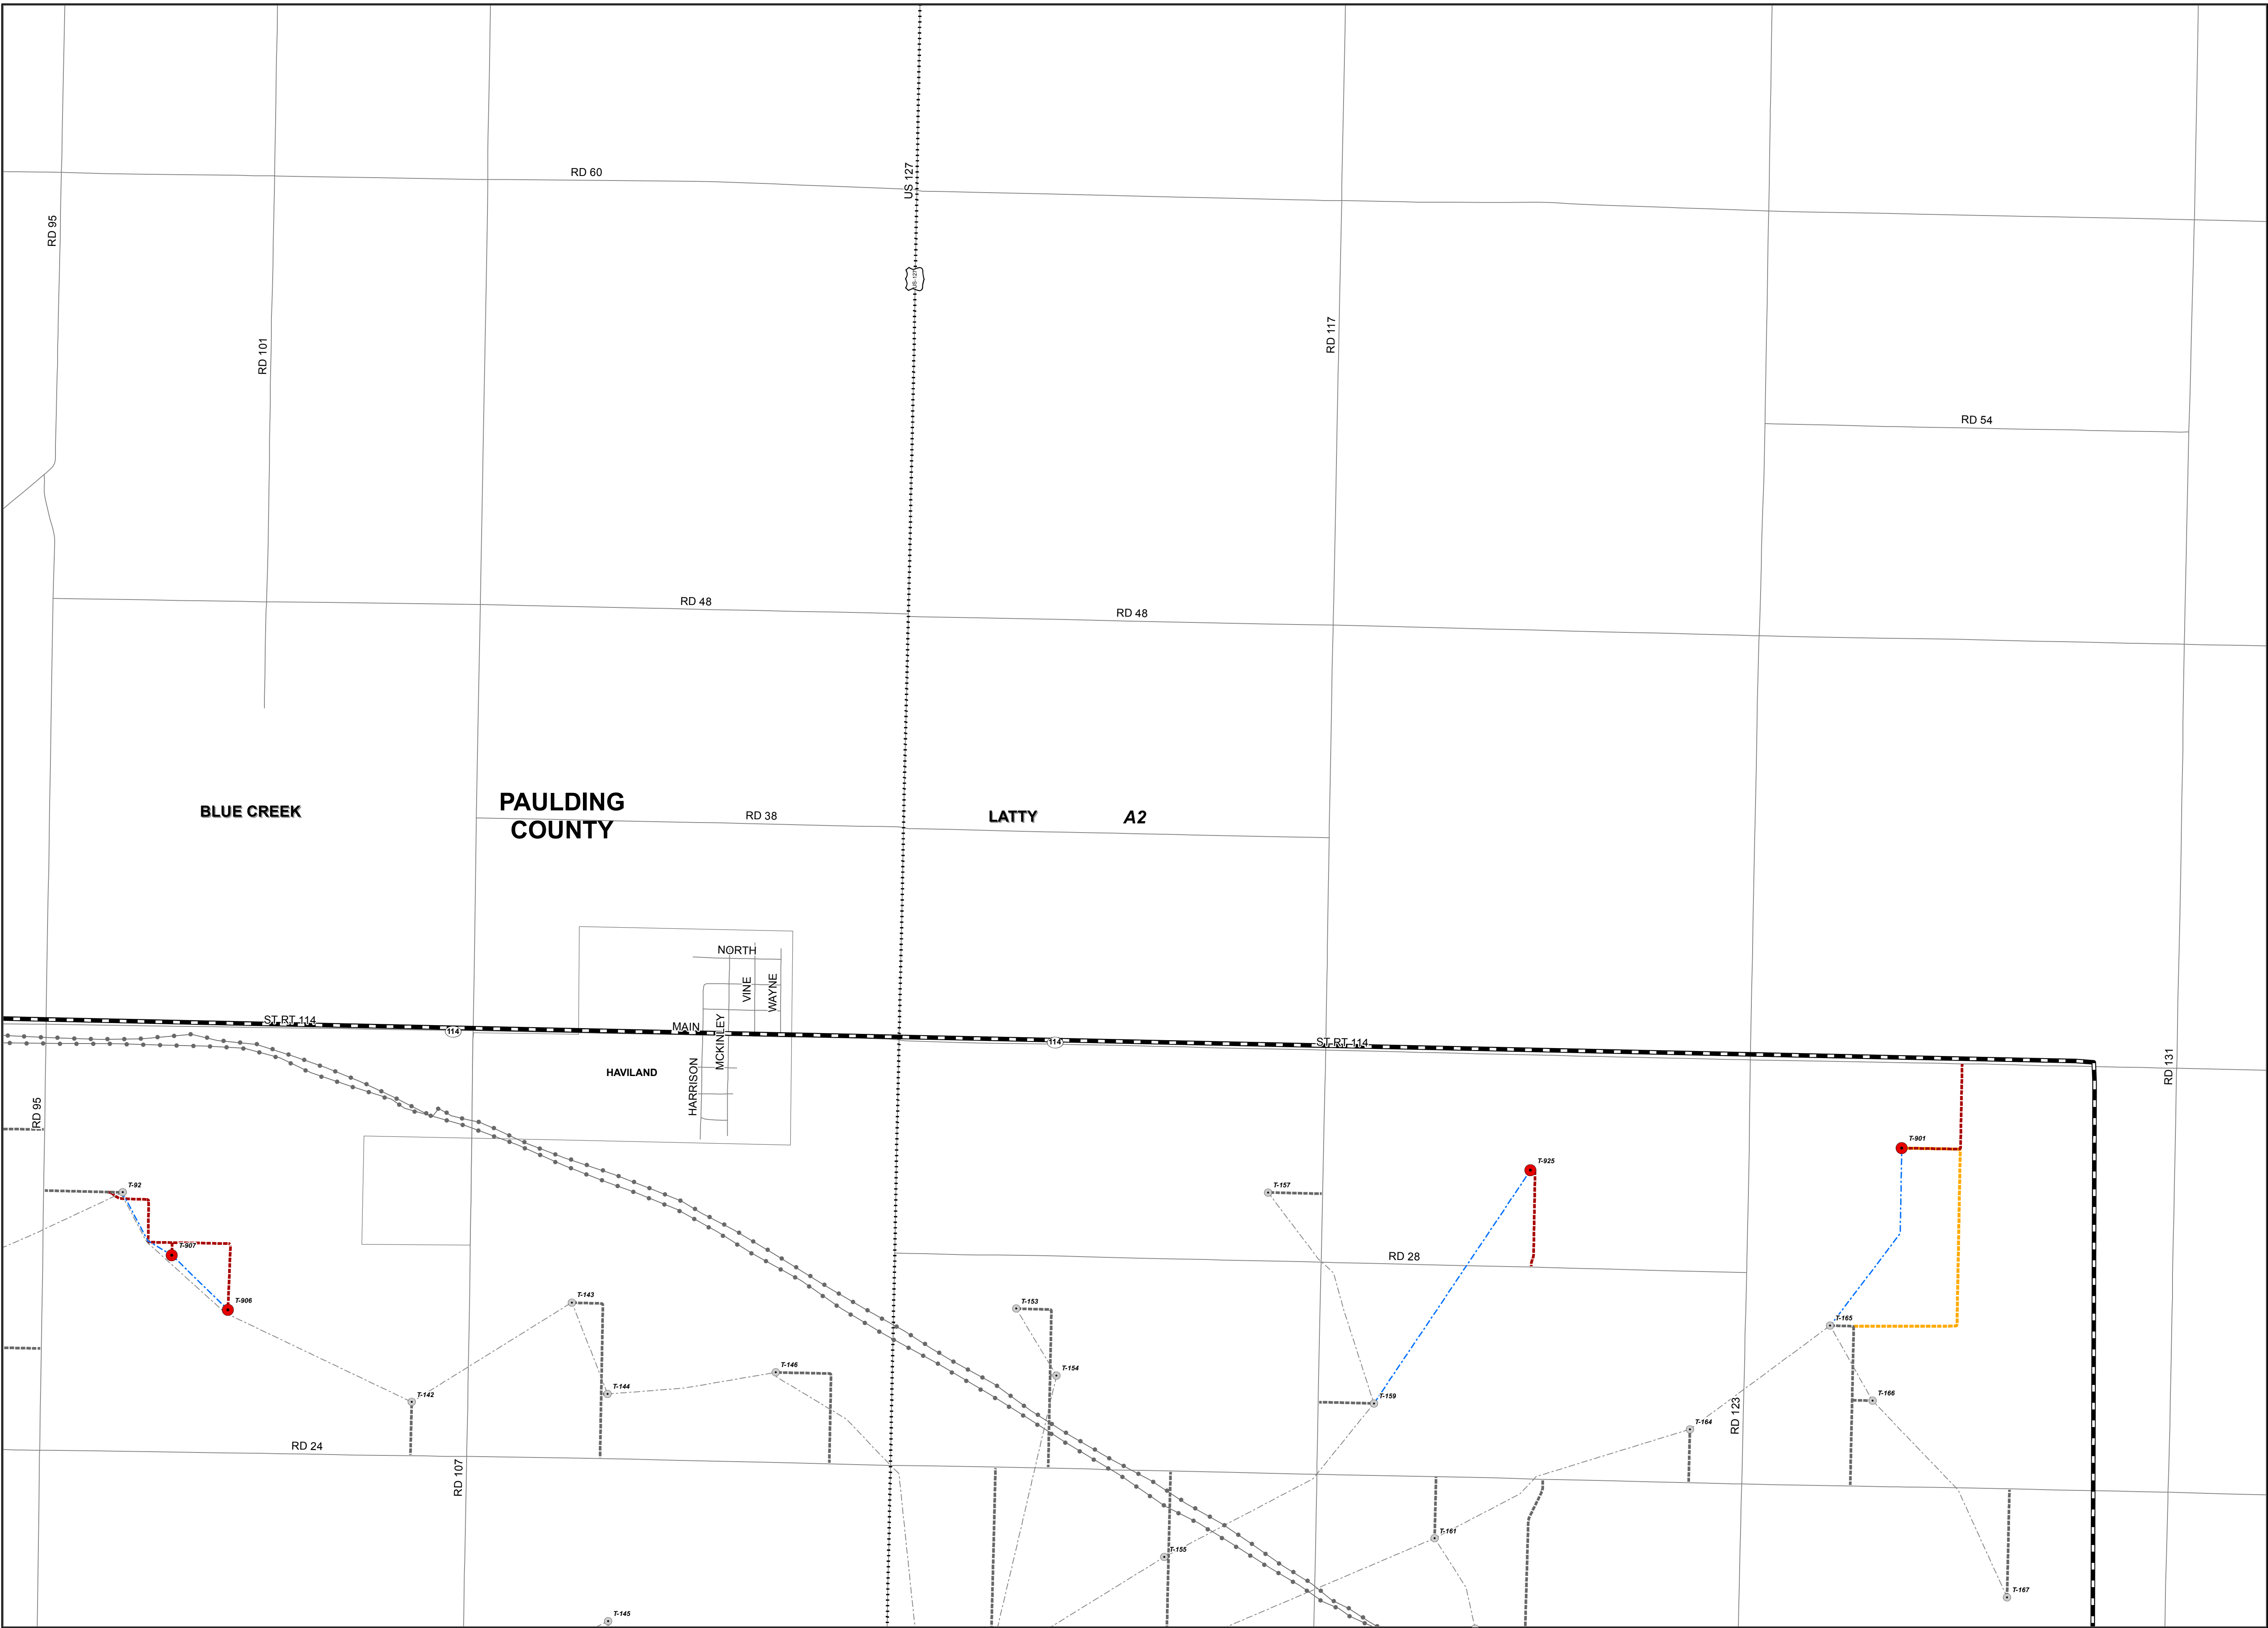

- Legend**
- 1:12,000 Scale Grid
 - Project Boundary
 - County Boundary
 - City Boundary
 - Township Boundary
 - Railroad
 - Heliport
 - Airport
 - O&M Building, Substation, Laydown Area, Switchyard, Construction Parking
 - Original Turbine Location
 - Amended Turbine Location
 - Existing 345 kV Transmission Line
 - Existing 138 kV Transmission Line
 - Proposed 115 kV Transmission Line
 - Proposed 34.5 kV Transmission Line
 - Proposed Underground Collection
 - Amended Proposed Underground Collection
 - Existing Roadway
 - Proposed Access Road
 - Amended Proposed Access Road
 - Alternative Amended Proposed Access Road

Data Source(s):
Westwood (2010)
Transmission from State of Ohio Public Utilities Commission (2002)
State, County, and City Boundaries, Townships, Heliports, Airports, and Major Roads from Ohio.gov (DOT) (downloaded 2010) and ESRI Data and Maps (2009)
Railroad from Federal Railroad Administration (2010)
Roads from U.S. Department of Commerce, U.S. Census Bureau, Geography Division (2009).

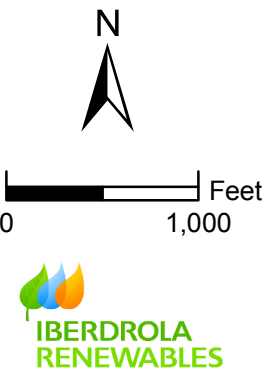



FIGURE A05-10
Blue Creek Wind Farm Area
Layout and Construction Map

Panel A2 - 2 of 6
Created: March 21, 2011



Map Document: P:\2010\300\26\2010\300day\A05_P5_10.mxd
3/22/2011 6:52:43 PM

© 2011 Westwood Professional Services, Inc.

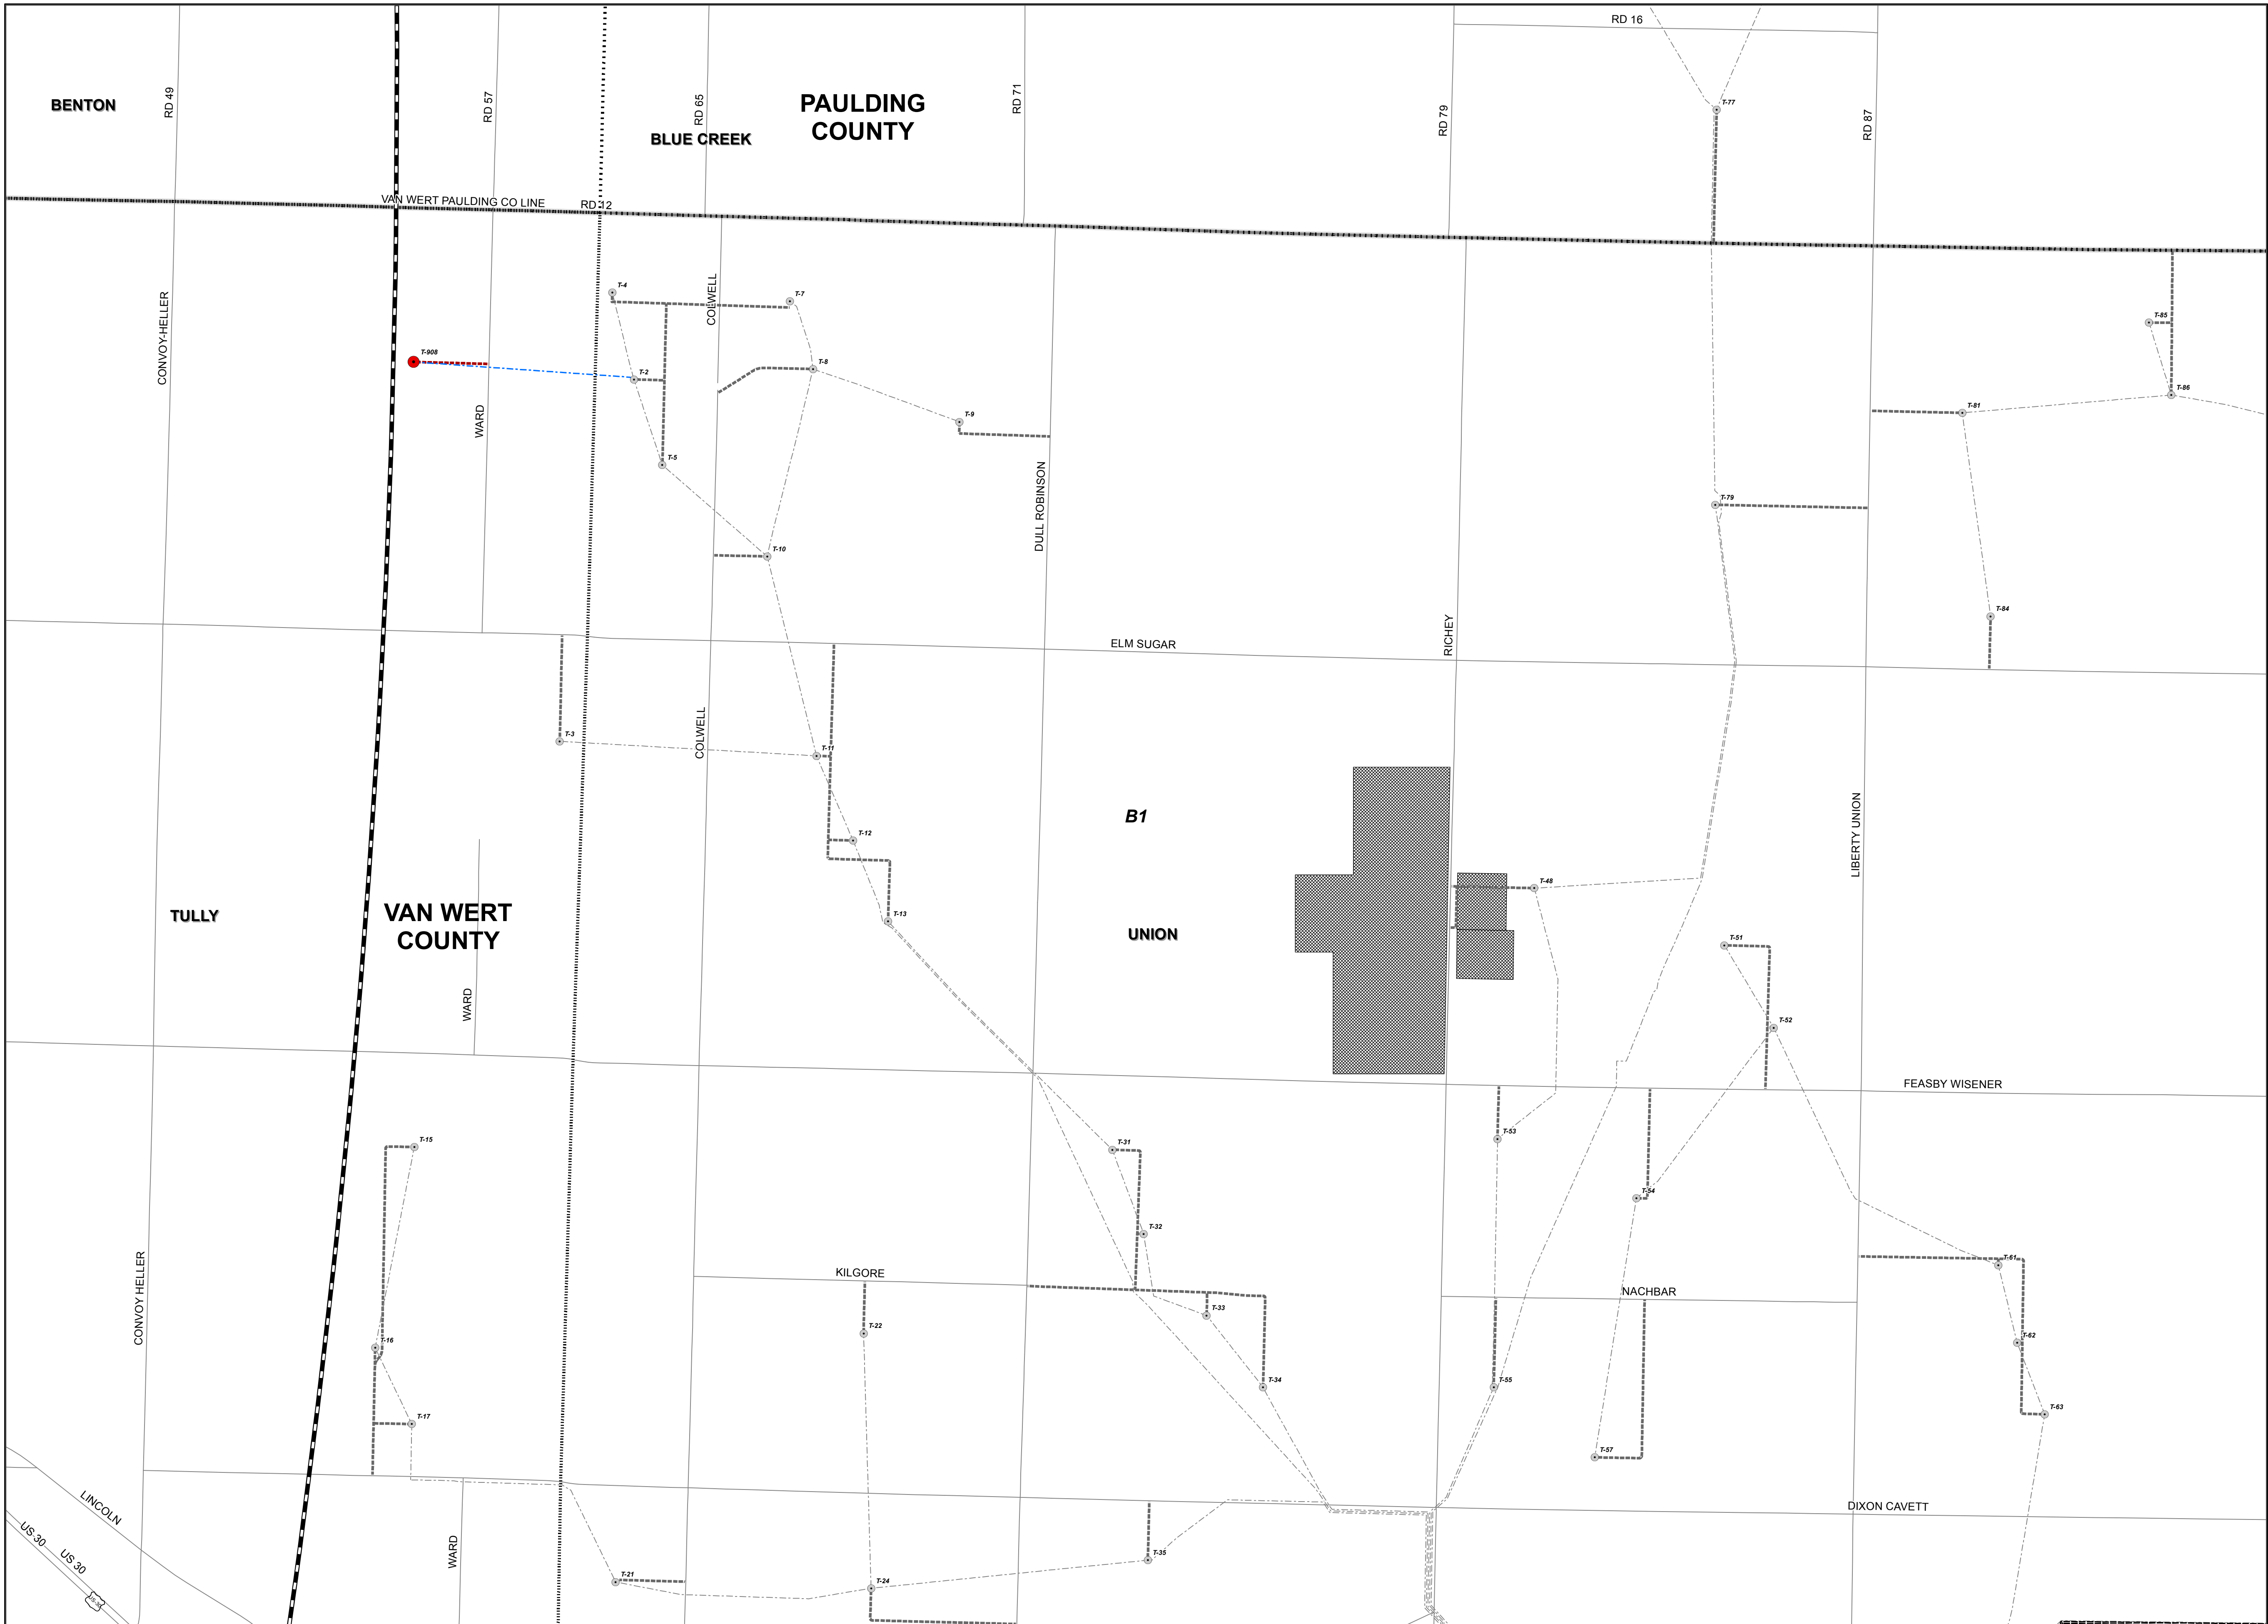

- Legend**
- 1:12,000 Scale Grid
 - Project Boundary
 - County Boundary
 - City Boundary
 - Township Boundary
 - Railroad
 - Heliport
 - Airport
 - O&M Building, Substation, Laydown Area, Switchyard, Construction Parking
 - Original Turbine Location
 - Amended Turbine Location
 - Existing 345 kV Transmission Line
 - Existing 138 kV Transmission Line
 - Proposed 115 kV Transmission Line
 - Proposed 34.5 kV Transmission Line
 - Proposed Underground Collection
 - Amended Proposed Underground Collection
 - Existing Roadway
 - Proposed Access Road
 - Amended Proposed Access Road
 - Alternative Amended Proposed Access Road

Data Source(s):
Westwood (2010)
Transmission from State of Ohio Public Utilities Commission (2002)
State, County, and City Boundaries, Townships, Heliports, Airports, and Major Roads from Ohio.gov DOT (downloaded 2010) and ESRI Data and Maps (2009)
Railroad from Federal Railroad Administration (2010)
Roads from U.S. Department of Commerce, U.S. Census Bureau, Geography Division (2009).


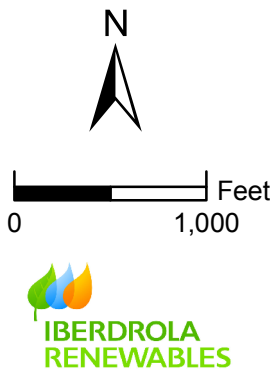


FIGURE A05-10
Blue Creek Wind Farm Area
Layout and Construction Map


Panel B1 - 3 of 6
Created: March 21, 2011



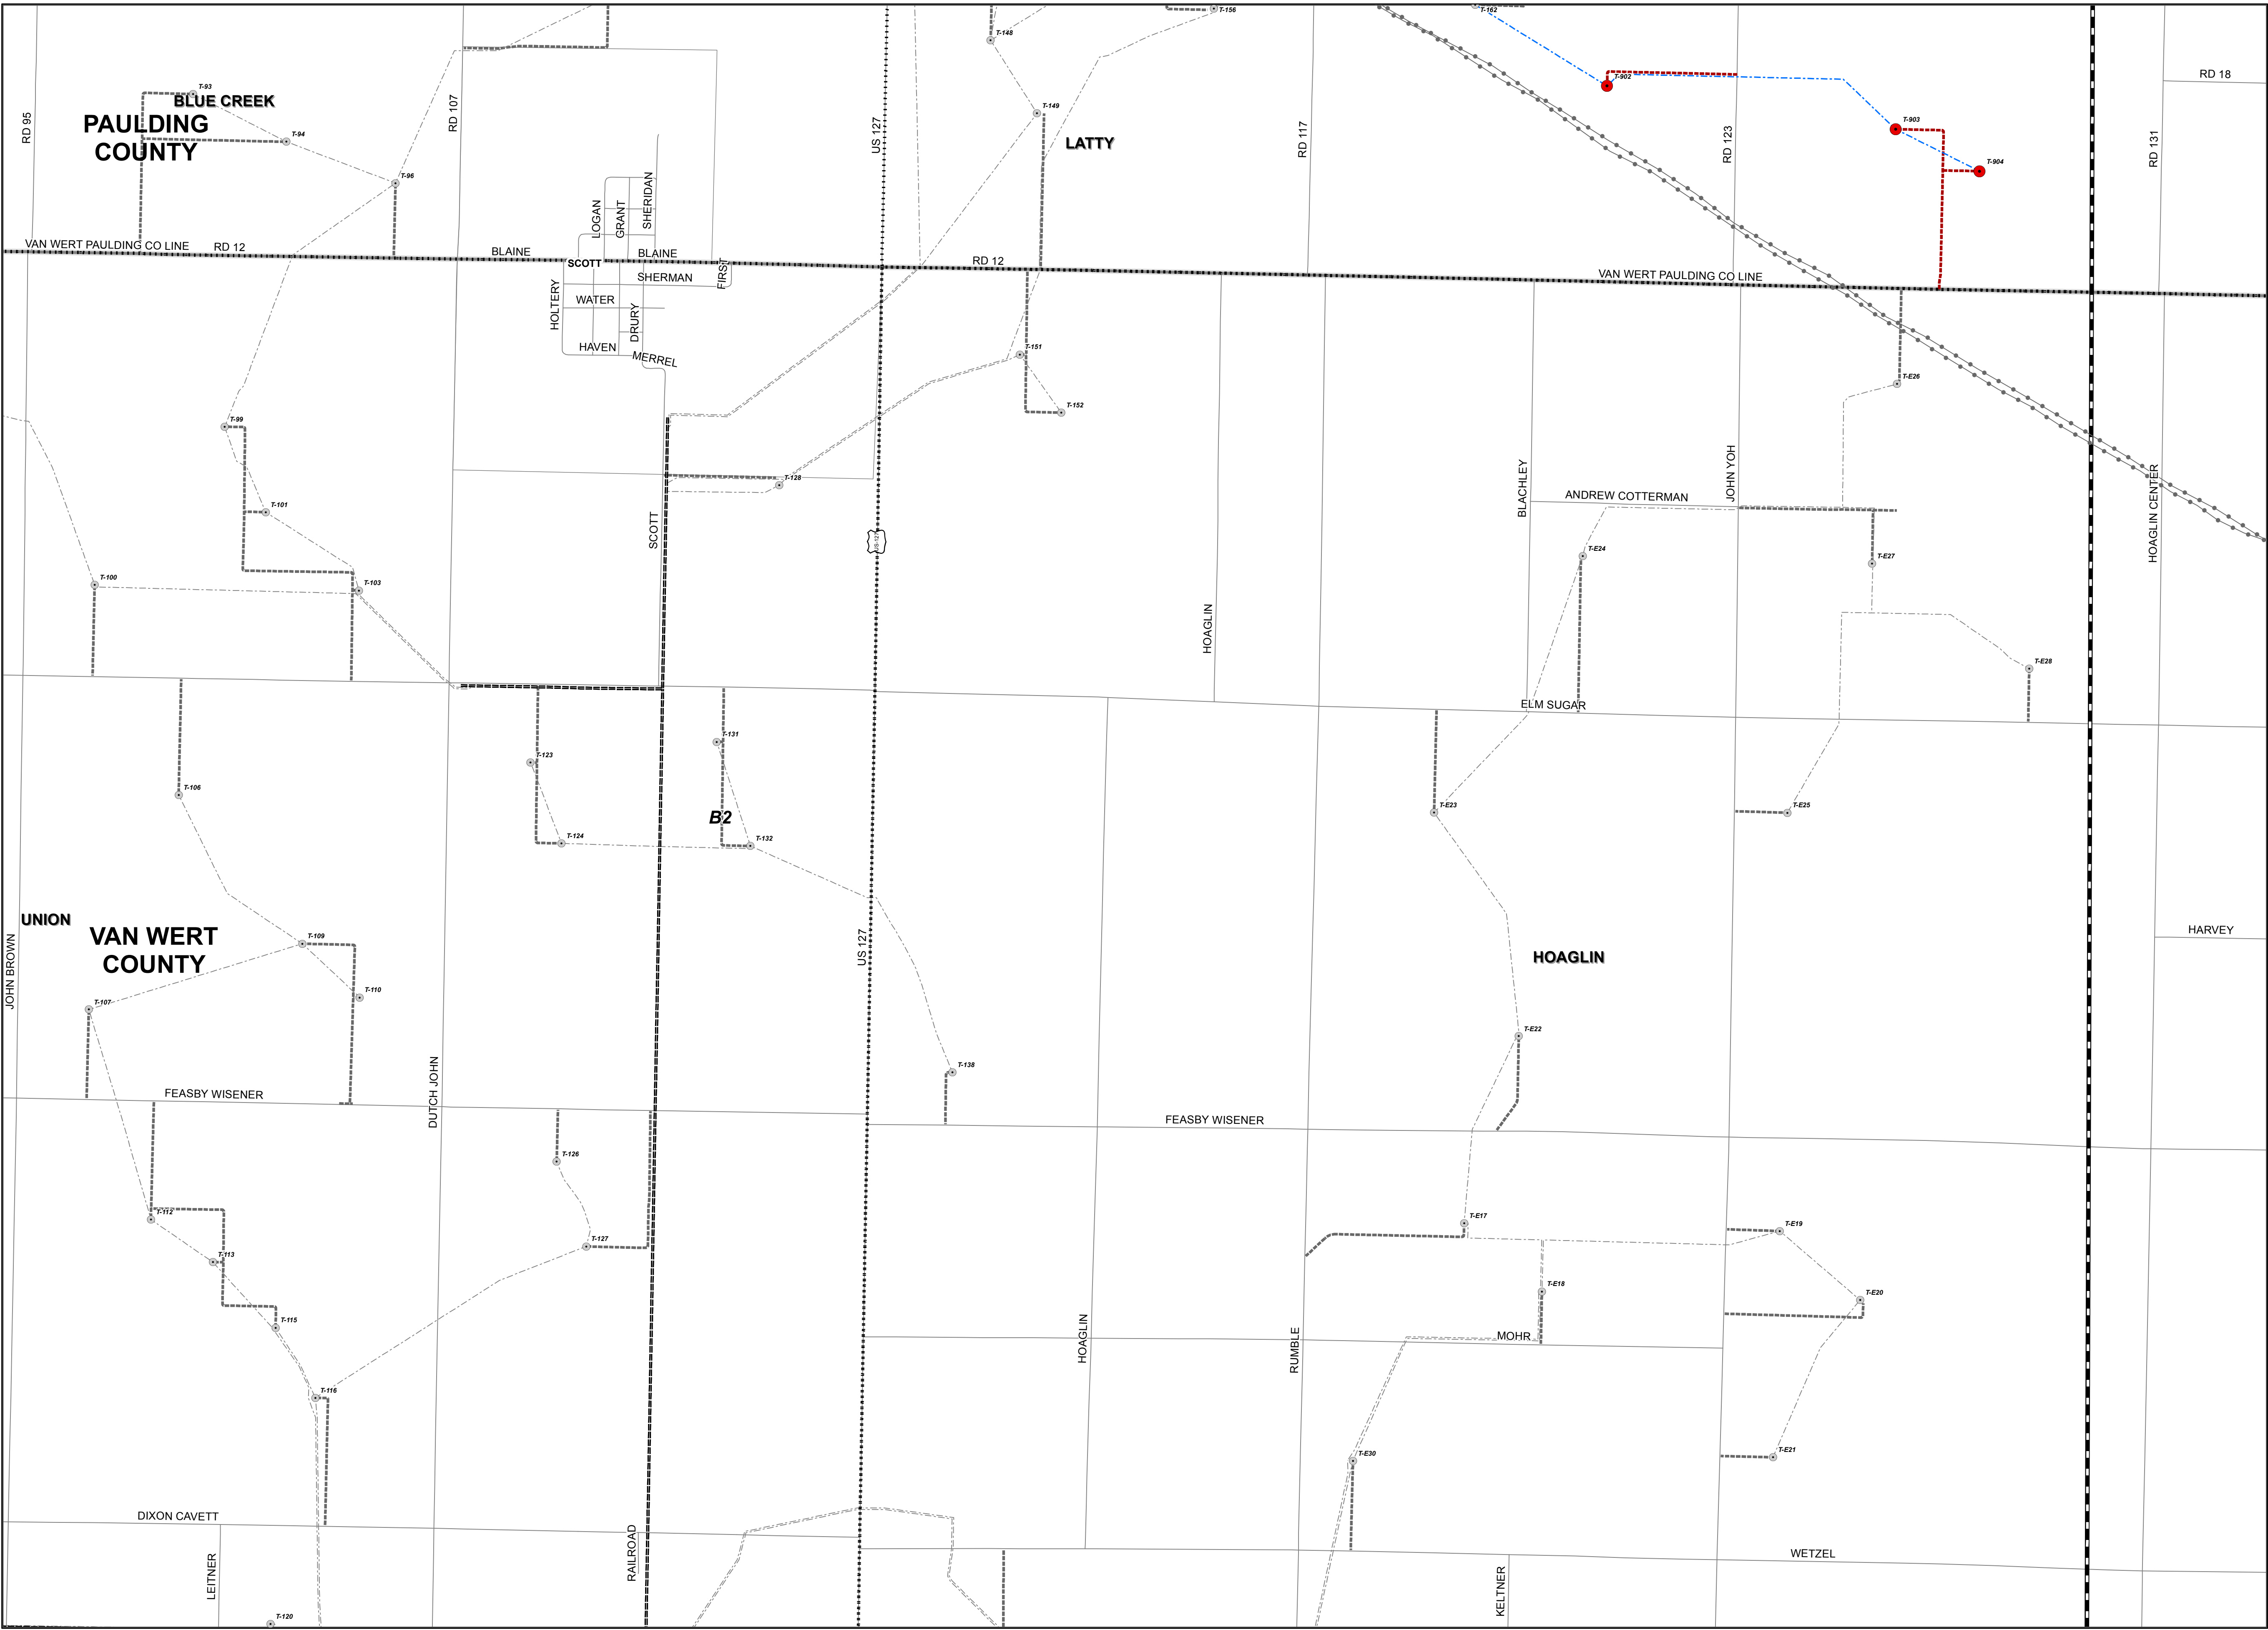

- Legend**
- 1:12,000 Scale Grid
 - Project Boundary
 - County Boundary
 - City Boundary
 - Township Boundary
 - Railroad
 - Heliport
 - Airport
 - O&M Building, Substation, Laydown Area, Switchyard, Construction Parking
 - Original Turbine Location
 - Amended Turbine Location
 - Existing 345 kV Transmission Line
 - Existing 138 kV Transmission Line
 - Proposed 115 kV Transmission Line
 - Proposed 34.5 kV Transmission Line
 - Proposed Underground Collection
 - Amended Proposed Underground Collection
 - Existing Roadway
 - Proposed Access Road
 - Amended Proposed Access Road
 - Alternative Amended Proposed Access Road

Data Source(s):
Westwood (2010)
Transmission from State of Ohio Public Utilities Commission (2002)
State, County, and City Boundaries, Townships, Heliports, Airports, and Major Roads from Ohio.gov DOT (downloaded 2010) and ESRI Data and Maps (2009)
Railroad from Federal Railroad Administration (2010)
Roads from U.S. Department of Commerce, U.S. Census Bureau, Geography Division (2009).

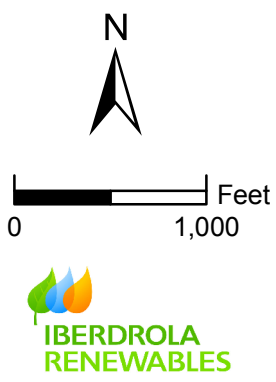



1:12,000 Scale Grid

Project Boundary

County Boundary

City Boundary

Township Boundary

Railroad

Heliport

Airport

O&M Building, Substation, Laydown Area, Switchyard, Construction Parking

Original Turbine Location

Amended Turbine Location

Existing 345 kV Transmission Line

Existing 138 kV Transmission Line

Proposed 115 kV Transmission Line

Proposed 34.5 kV Transmission Line

Proposed Underground Collection

Amended Proposed Underground Collection

Existing Roadway

Proposed Access Road

Amended Proposed Access Road

Alternative Amended Proposed Access Road

Data Source(s):
Westwood (2010)
Transmission from State of Ohio Public Utilities Commission (2002)
State, County, and City Boundaries, Townships, Heliports, Airports, and Major Roads from Ohio.gov DOT (downloaded 2010) and ESRI Data and Maps (2008)
Railroad from Federal Railroad Administration (2010)
Roads from U.S. Department of Commerce, U.S. Census Bureau, Geography Division (2009).

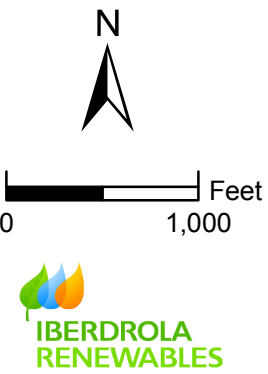



FIGURE A05-10
Blue Creek Wind Farm Area
Layout and Construction Map

Panel C1 - 5 of 6
Created: March 21, 2011



Map Document: P:\2010\1300\2010\1300day\A05_P5_10.mxd
3/22/2011 5:52:43 PM

© 2011 Westwood Professional Services, Inc.

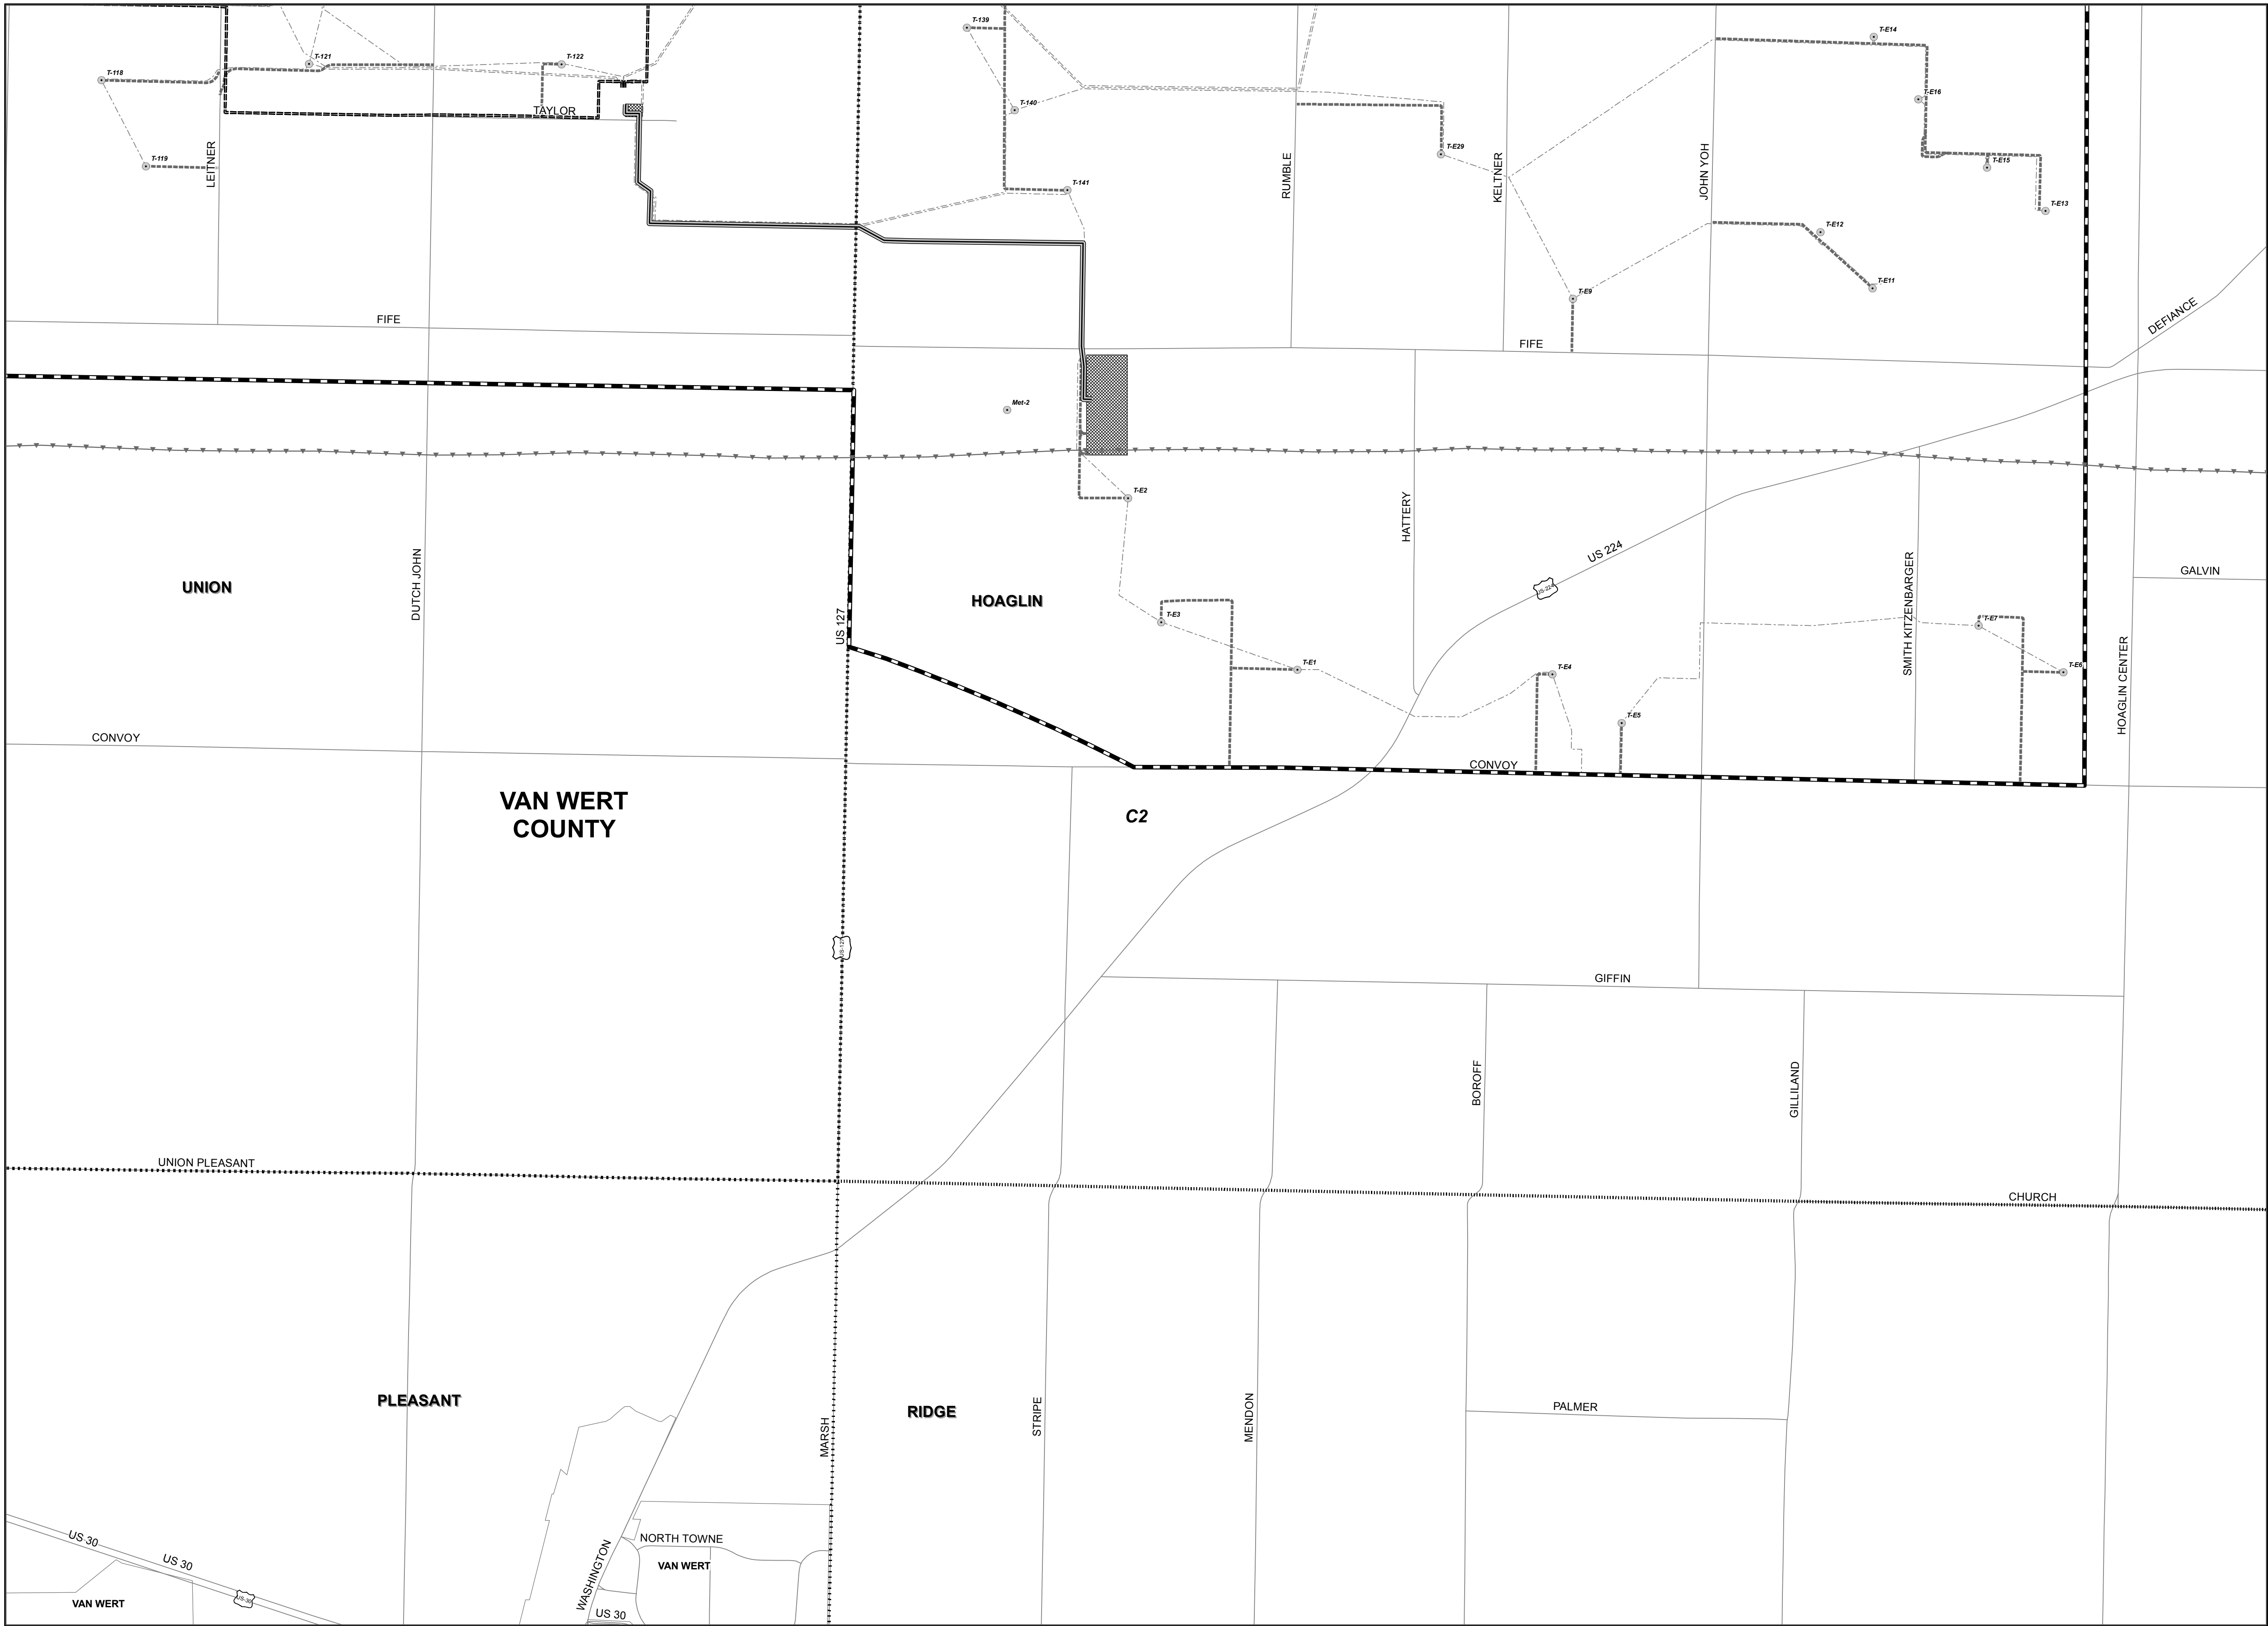

- Legend**
- 1:12,000 Scale Grid
 - Project Boundary
 - County Boundary
 - City Boundary
 - Township Boundary
 - Railroad
 - Heliport
 - Airport
 - O&M Building, Substation, Laydown Area, Switchyard, Construction Parking
 - Original Turbine Location
 - Amended Turbine Location
 - Existing 345 kV Transmission Line
 - Existing 138 kV Transmission Line
 - Proposed 115 kV Transmission Line
 - Proposed 34.5 kV Transmission Line
 - Proposed Underground Collection
 - Amended Proposed Underground Collection
 - Existing Roadway
 - Proposed Access Road
 - Amended Proposed Access Road
 - Alternative Amended Proposed Access Road

Data Source(s):
Westwood (2010)
Transmission from State of Ohio Public Utilities Commission (2002)
State, County, and City Boundaries, Townships, Heliports, Airports, and Major Roads from Ohio.gov DOT (downloaded 2010) and ESRI Data and Maps (2009)
Railroad from Federal Railroad Administration (2010)
Roads from U.S. Department of Commerce, U.S. Census Bureau, Geography Division (2009).

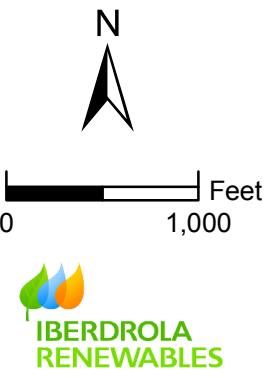


FIGURE A05-10
Blue Creek Wind Farm Area
Layout and Construction Map

Panel C2 - 6 of 6
Created: March 21, 2011



This foregoing document was electronically filed with the Public Utilities

Commission of Ohio Docketing Information System on

4/14/2011 3:49:49 PM

in

Case No(s). 11-1995-EL-BGA

Summary: Correspondence Submitting Maps Contained Within the Application and Appendix - Part 21 electronically filed by Teresa Orahod on behalf of Blue Creek Wind Farm, LLC