


Legend Project Substation Node Proposed Segment Cemeteries Churches		Schools Ohio Historic Inventory Structure Archaeology Site Stream (NHD) Existing Electric Transmission Line		AEP Existing Distribution Line WEC Existing Distribution Line Existing Pipeline Railroad National Register of Historic Places County Boundary		PEMPSS Wetland (NWI) PFO Wetland (NWI) Threatened or Endangered Species Managed Area (Wayne National Forest)	
		Scale In Feet 0 2,000 4,000		N			
		SPATIAL DATA SOURCE: Streams - USGS, National Hydrography Dataset Wetlands - USFWS T&E Species, Managed Areas, Conservation Areas - ODNR Pipelines - PennWell Existing Transmission Lines- AEP and Washington Electric Railroads, Schools, Churches, Hospitals, Roads - ESRI CHL, NRHP, Archaeology Sites - CHPO Protected Areas - USGS, Gap Analysis Program		BASE MAP DATA SOURCE: ESRI, ArcMap Imagery NMAP 2015		Macksburg to Devola 138 kV Transmission Line Project	
		FIGURE 3-1 AERIAL CONSTRAINT MAP		PN: 653627 DATE: 2/22/2017		CREATED BY: CL CHECKED BY: AMC	

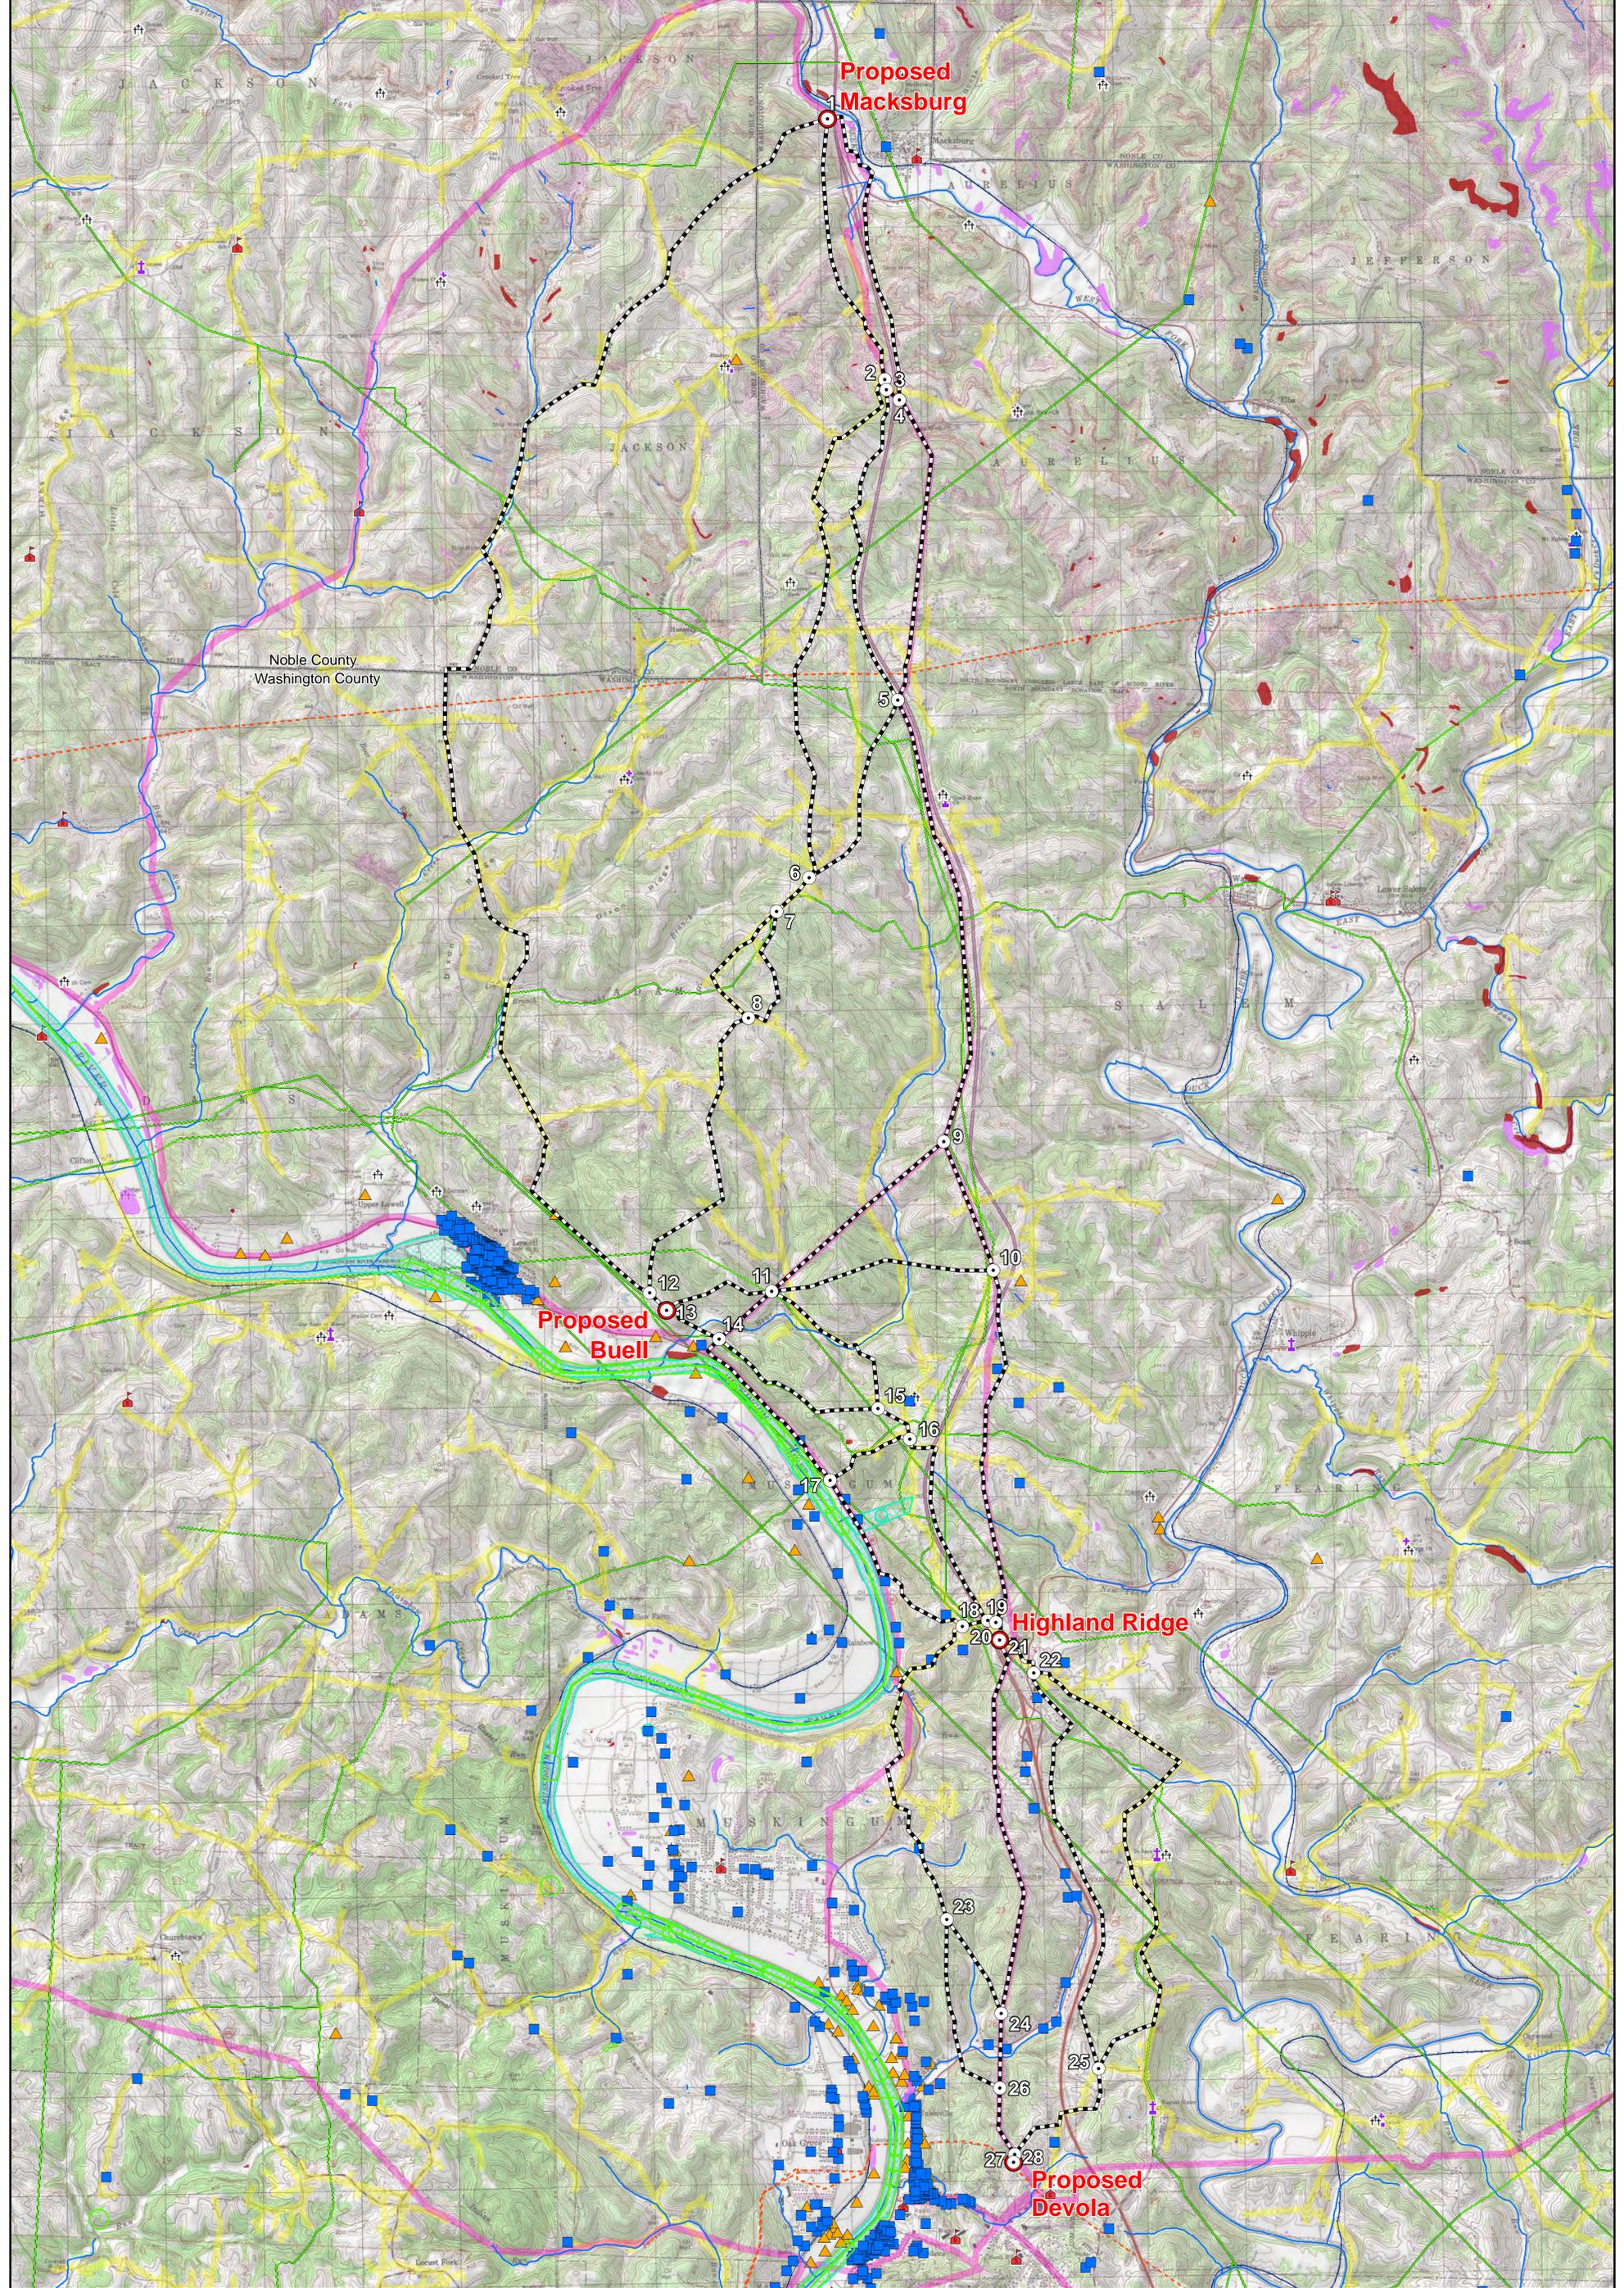

Legend Project Substation Node Proposed Segment Cemeteries Churches Schools Ohio Historic Inventory Structure Archaeology Site Stream (NHD) Existing Electric Transmission Line AEP Existing Distribution Line WEC Existing Distribution Line Existing Pipeline Railroad National Register of Historic Places County Boundary PEM/PSS Wetland (NWI) PFO Wetland (NWI) Threatened or Endangered Species Managed Area (Wayne National Forest)		<p>Scale in Feet 0 2,000 4,000</p> <p>SPATIAL DATA SOURCE: Streams - USGS, National Hydrography Dataset Wetlands - USFWS T&E Species, Managed Areas, Conservation Areas - ODNR Pipelines - PennWell Existing Transmission Lines - AEP and Washington Electric Railroads, Schools, Churches, Hospitals, Roads - ESRI OH, NRHP, Archaeology Sites - OHPO Protected Areas - USGS, Gap Analysis Program</p> <p>BASE MAP DATA SOURCE: ESRI, ArcMap USA Topo Maps</p>	<p>OHIO TRANSMISSION COMPANY</p> <p>Macksburg to Devola 138 kV Transmission Line Project</p> <p>FIGURE 3-2 TOPOGRAPHIC CONSTRAINT MAP</p> <table border="1"> <tr> <td>PN: 653627</td> <td>DATE: 2/22/2017</td> </tr> <tr> <td>CREATED BY: CL</td> <td></td> </tr> <tr> <td>CHECKED BY: AMC</td> <td></td> </tr> </table> <p>ch2m</p>	PN: 653627	DATE: 2/22/2017	CREATED BY: CL		CHECKED BY: AMC	
PN: 653627	DATE: 2/22/2017								
CREATED BY: CL									
CHECKED BY: AMC									

This foregoing document was electronically filed with the Public Utilities

Commission of Ohio Docketing Information System on

3/3/2017 4:13:37 PM

in

Case No(s). 16-0702-EL-BTX

Summary: Application 2 of 7 Parts electronically filed by Mrs. Erin C Miller on behalf of AEP Ohio Transmission Company