



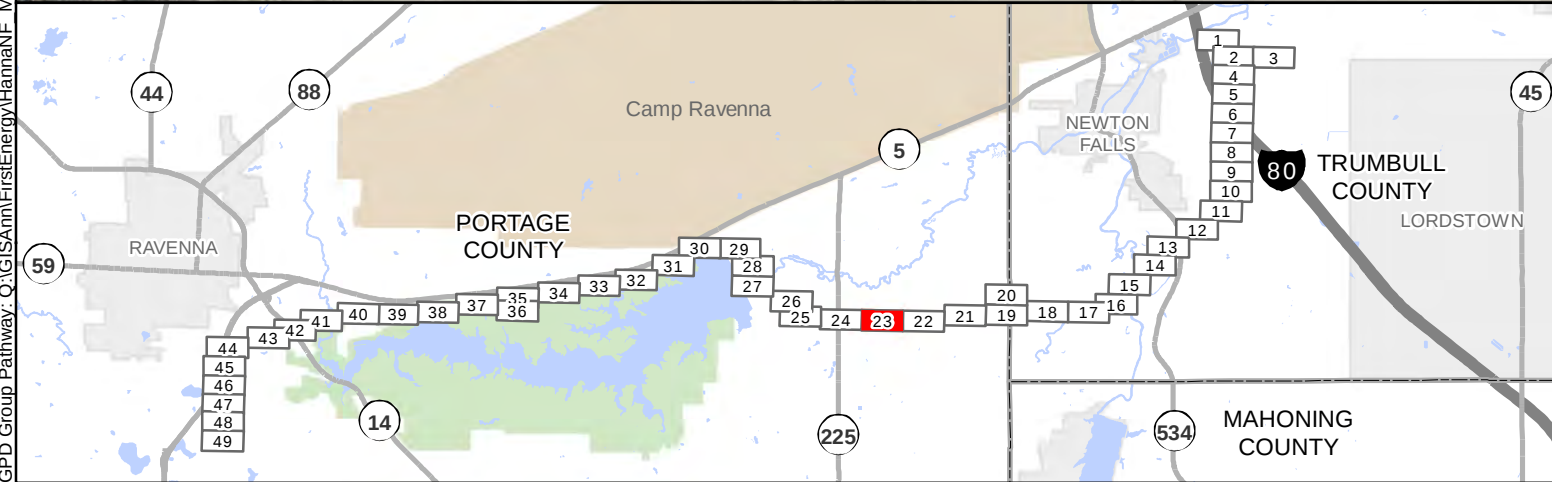


	Existing Structure		Existing Substation		Access Road Entrance		Utility (Observed in Field)
	Proposed Structure		Road Crossing		Proposed Access Road		Utility (Based on NPMS Public Map Viewer)
	H-Frame Steel Structure		Park Road Crossing		Potential Pull Site		Delineated Stream
	Route Alignment		USACE Road Crossing		Potential Guard Location		Ephemeral
	100ft Survey Corridor		Railroad Crossing		Potential Laydown Yard		Intermittent
							Perennial
							Delineated Wetland
							Wetland (NW1)
							Delineated Pond
							100yr Floodplain
							Sensitive Resource
							Culvert (Inlet/Outlet)
							Culvert
							Railroad
							Impacted Parcel
							Municipality
							Township
							County
							USACE District

FirstEnergy
Ohio Edison
Hanna-Newton Falls 138kV
Preliminary Construction Mapbook

Page 23 of 49

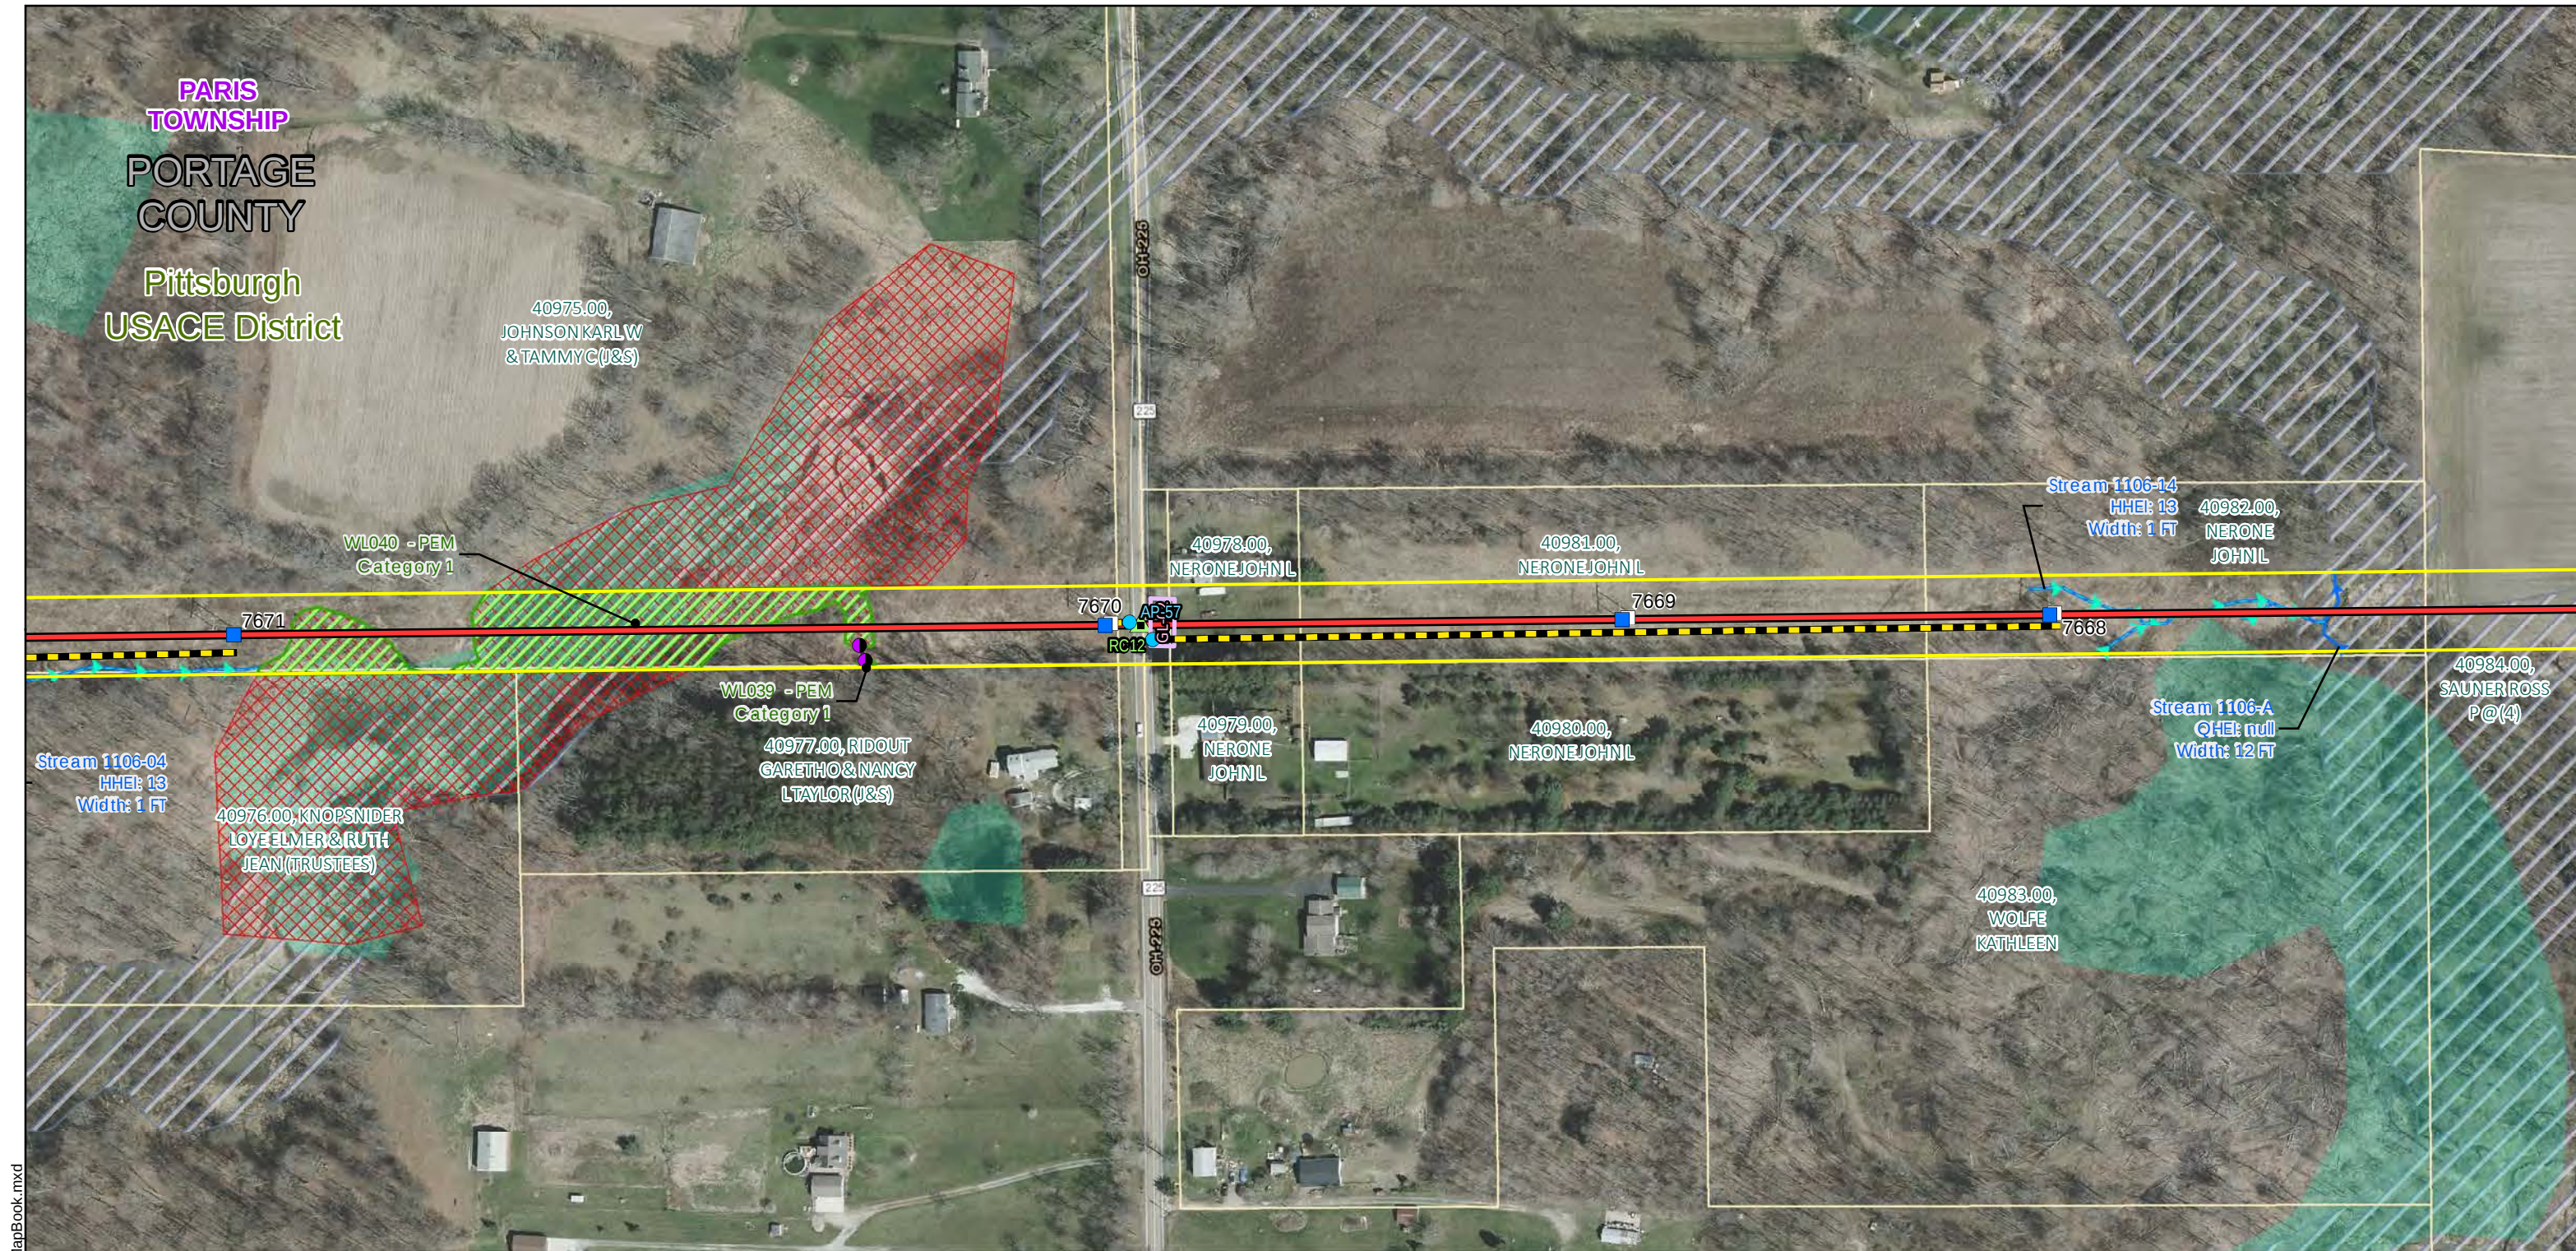


GPD Group Pathway: Q:\GIS\Ann\FirstEnergy\HannaNF_MapBook.mxd

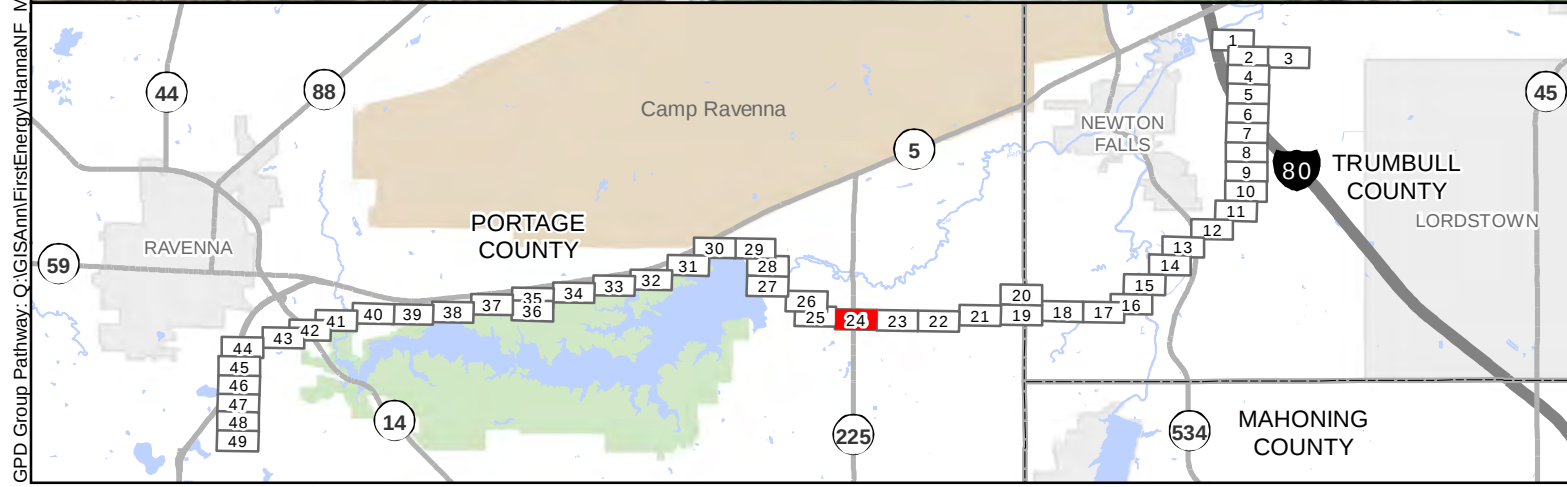

- | | | | | | |
|---|--|---|---|---|--|
| <ul style="list-style-type: none">Existing StructureProposed StructureH-Frame Steel StructureRoute Alignment100ft Survey Corridor | <ul style="list-style-type: none">Existing SubstationRoad CrossingPark Road CrossingUSACE Road CrossingRailroad Crossing | <ul style="list-style-type: none">Access Road EntranceProposed Access RoadPotential Pull SitePotential Guard LocationPotential Laydown Yard | <ul style="list-style-type: none">Utility (Observed in Field)Utility (Based on NPMS Public Map Viewer)Delineated Stream<ul style="list-style-type: none">EphemeralIntermittentPerennial | <ul style="list-style-type: none">Delineated WetlandWetland (NWI)Delineated Pond100yr FloodplainSensitive ResourceCulvert (Inlet/Outlet)Culvert | <ul style="list-style-type: none">RailroadImpacted ParcelMunicipalityTownshipCountyUSACE District |
|---|--|---|---|---|--|

FirstEnergy
Ohio Edison
Hanna-Newton Falls 138kV
Preliminary Construction Mapbook

Page 24 of 49


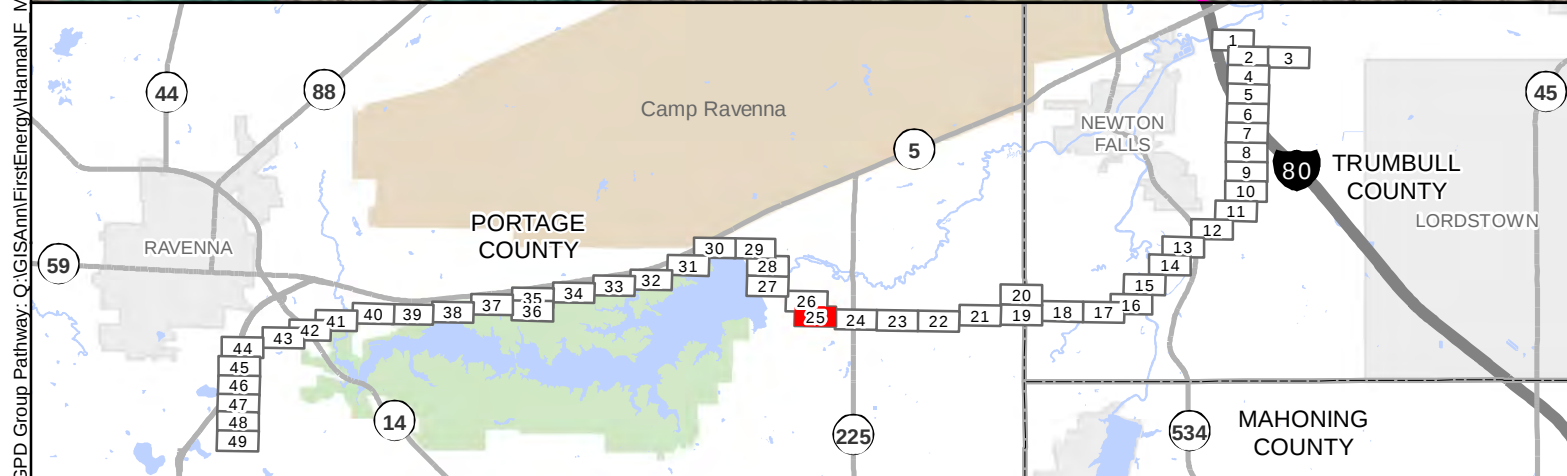


Existing Structure	Existing Substation	Access Road Entrance	Utility (Observed in Field)	Delineated Wetland	Railroad
Proposed Structure	Road Crossing	Proposed Access Road	Utility (Based on NPMS Public Map Viewer)	Wetland (NW1)	Impacted Parcel
H-Frame Steel Structure	Park Road Crossing	Potential Pull Site	Delineated Stream	Delineated Pond	Municipality
Route Alignment	USACE Road Crossing	Potential Guard Location	Ephemeral	100yr Floodplain	Township
100ft Survey Corridor	Railroad Crossing	Potential Laydown Yard	Intermittent	Sensitive Resource	County
			Perennial	Culvert (Inlet/Outlet)	USACE District
				Culvert	

FirstEnergy
Ohio Edison
Hanna-Newton Falls 138kV
Preliminary Construction Mapbook

Page 25 of 49

GPD Group Pathway: Q:\GIS\Ann\FirstEnergy\HannaNF_MapBook.mxd

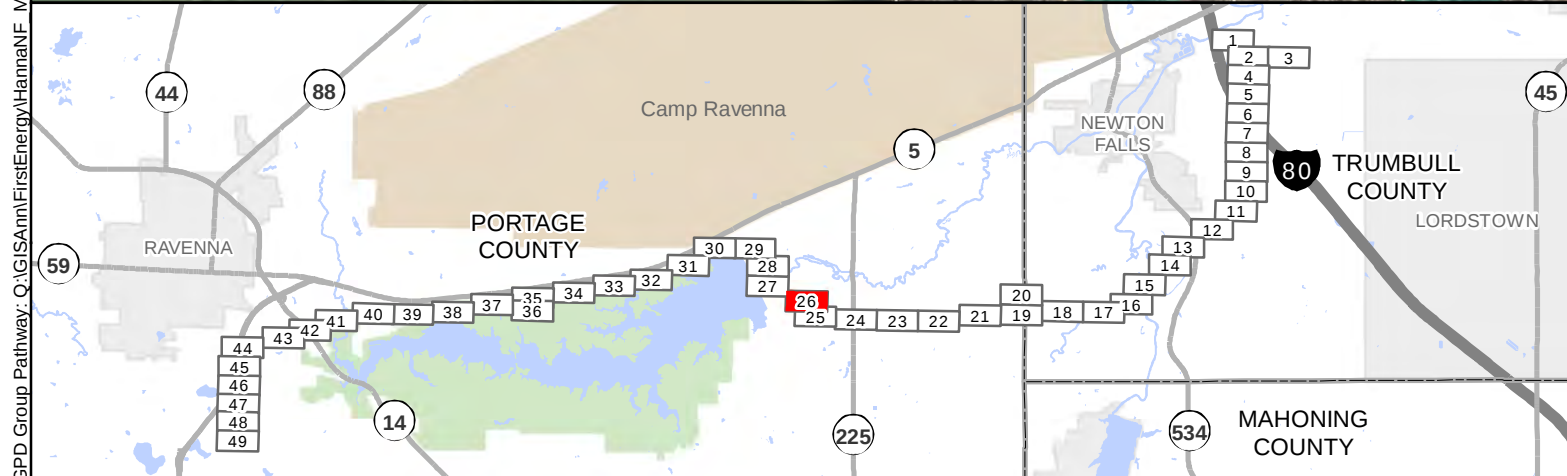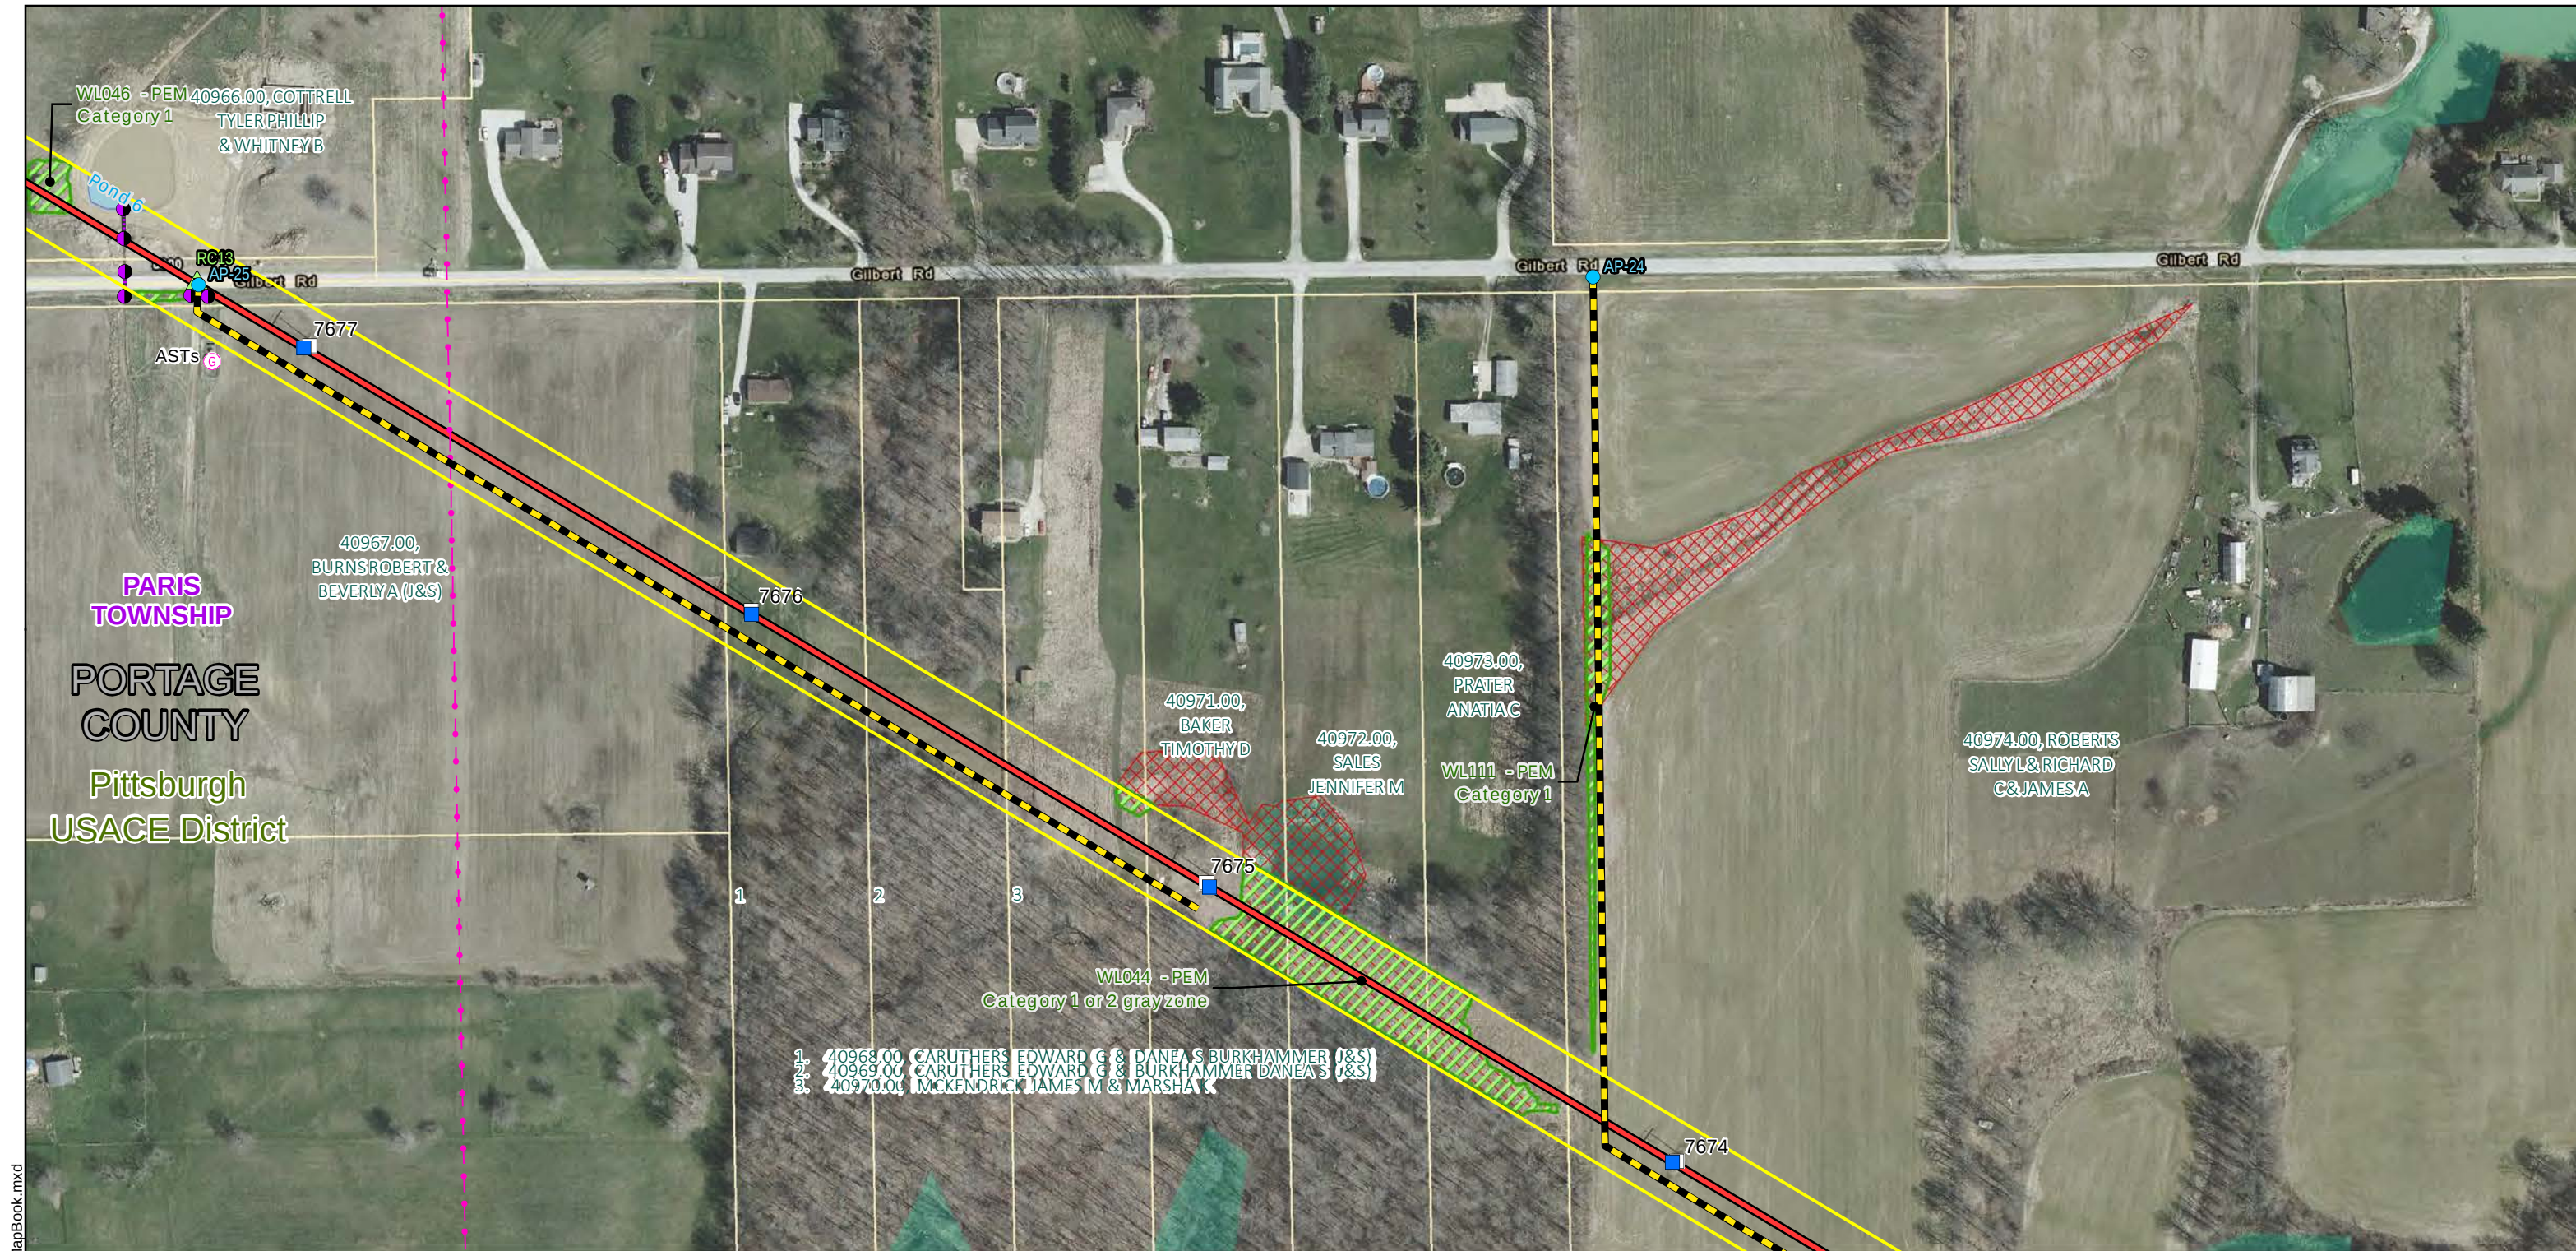


Existing Structure	Existing Substation	Access Road Entrance	Utility (Observed in Field)	Delineated Wetland	Railroad
Proposed Structure	Road Crossing	Proposed Access Road	Utility (Based on NPMS Public Map Viewer)	Wetland (NWI)	Impacted Parcel
H-Frame Steel Structure	Park Road Crossing	Potential Pull Site	Delineated Stream	Delineated Pond	Municipality
Route Alignment	USACE Road Crossing	Potential Guard Location	Ephemeral	100yr Floodplain	Township
100ft Survey Corridor	Railroad Crossing	Potential Laydown Yard	Intermittent	Sensitive Resource	County
			Perennial	Culvert (Inlet/Outlet)	USACE District
				Culvert	

FirstEnergy
Ohio Edison
Hanna-Newton Falls 138kV
Preliminary Construction Mapbook

Page 26 of 49

GPD Group Pathway: Q:\GIS\Ann\FirstEnergy\HannaNF_MapBook.mxd


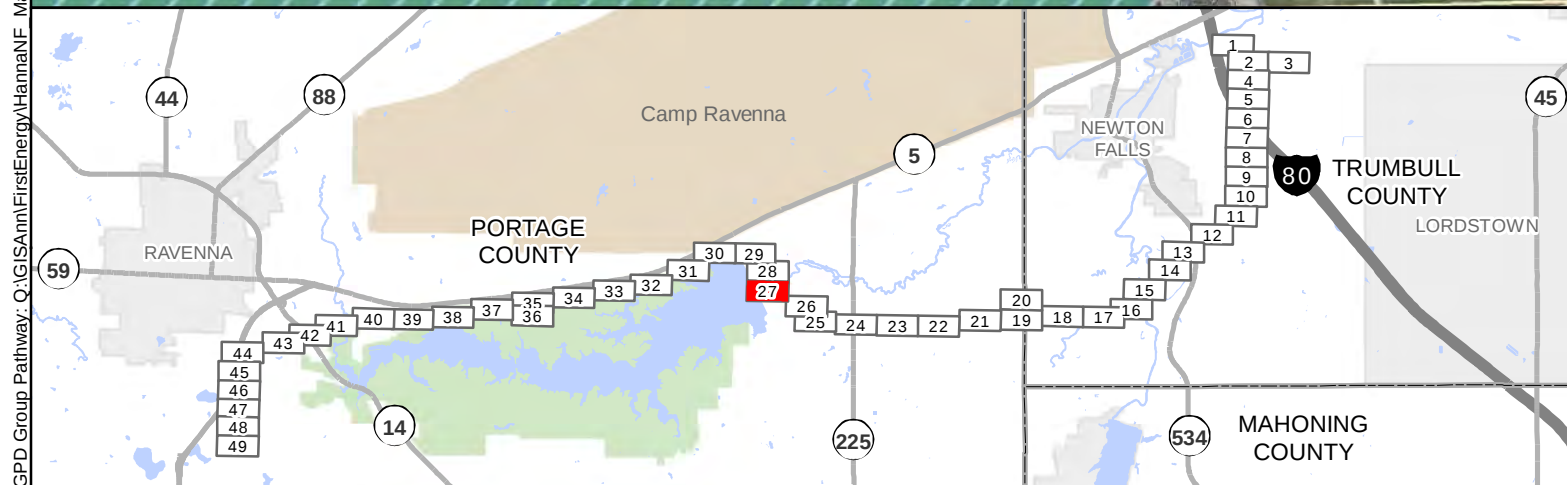


	Existing Structure		Existing Substation		Access Road Entrance		Utility (Observed in Field)		Delineated Wetland		Railroad
	Proposed Structure		Road Crossing		Proposed Access Road		Utility (Based on NPMS Public Map Viewer)		Wetland (NW1)		Impacted Parcel
	H-Frame Steel Structure		Park Road Crossing		Potential Pull Site		Delineated Stream		Delineated Pond		Municipality
	Route Alignment		USACE Road Crossing		Potential Guard Location		Ephemeral		100yr Floodplain		Township
	100ft Survey Corridor		Railroad Crossing		Potential Laydown Yard		Intermittent		Sensitive Resource		County
							Perennial		Culvert (Inlet/Outlet)		USACE District
									Culvert		

FirstEnergy
Ohio Edison
Hanna-Newton Falls 138kV
Preliminary Construction Mapbook

Page 27 of 49

GPD Group Pathway: Q:\GIS\Ann\FirstEnergy\HannaNF_MapBook.mxd

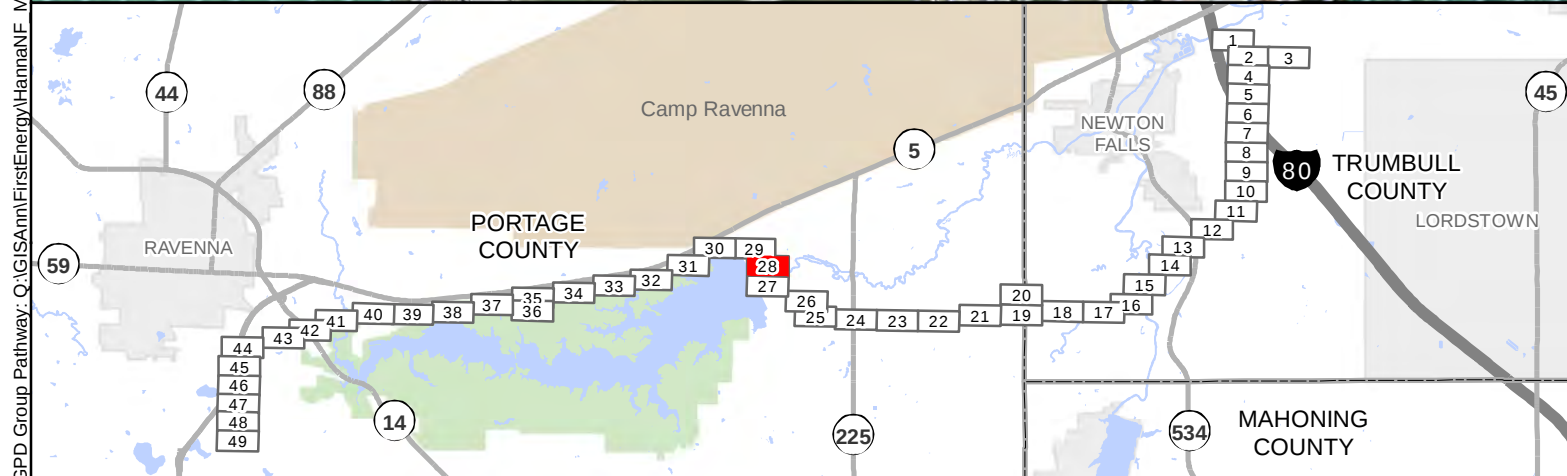
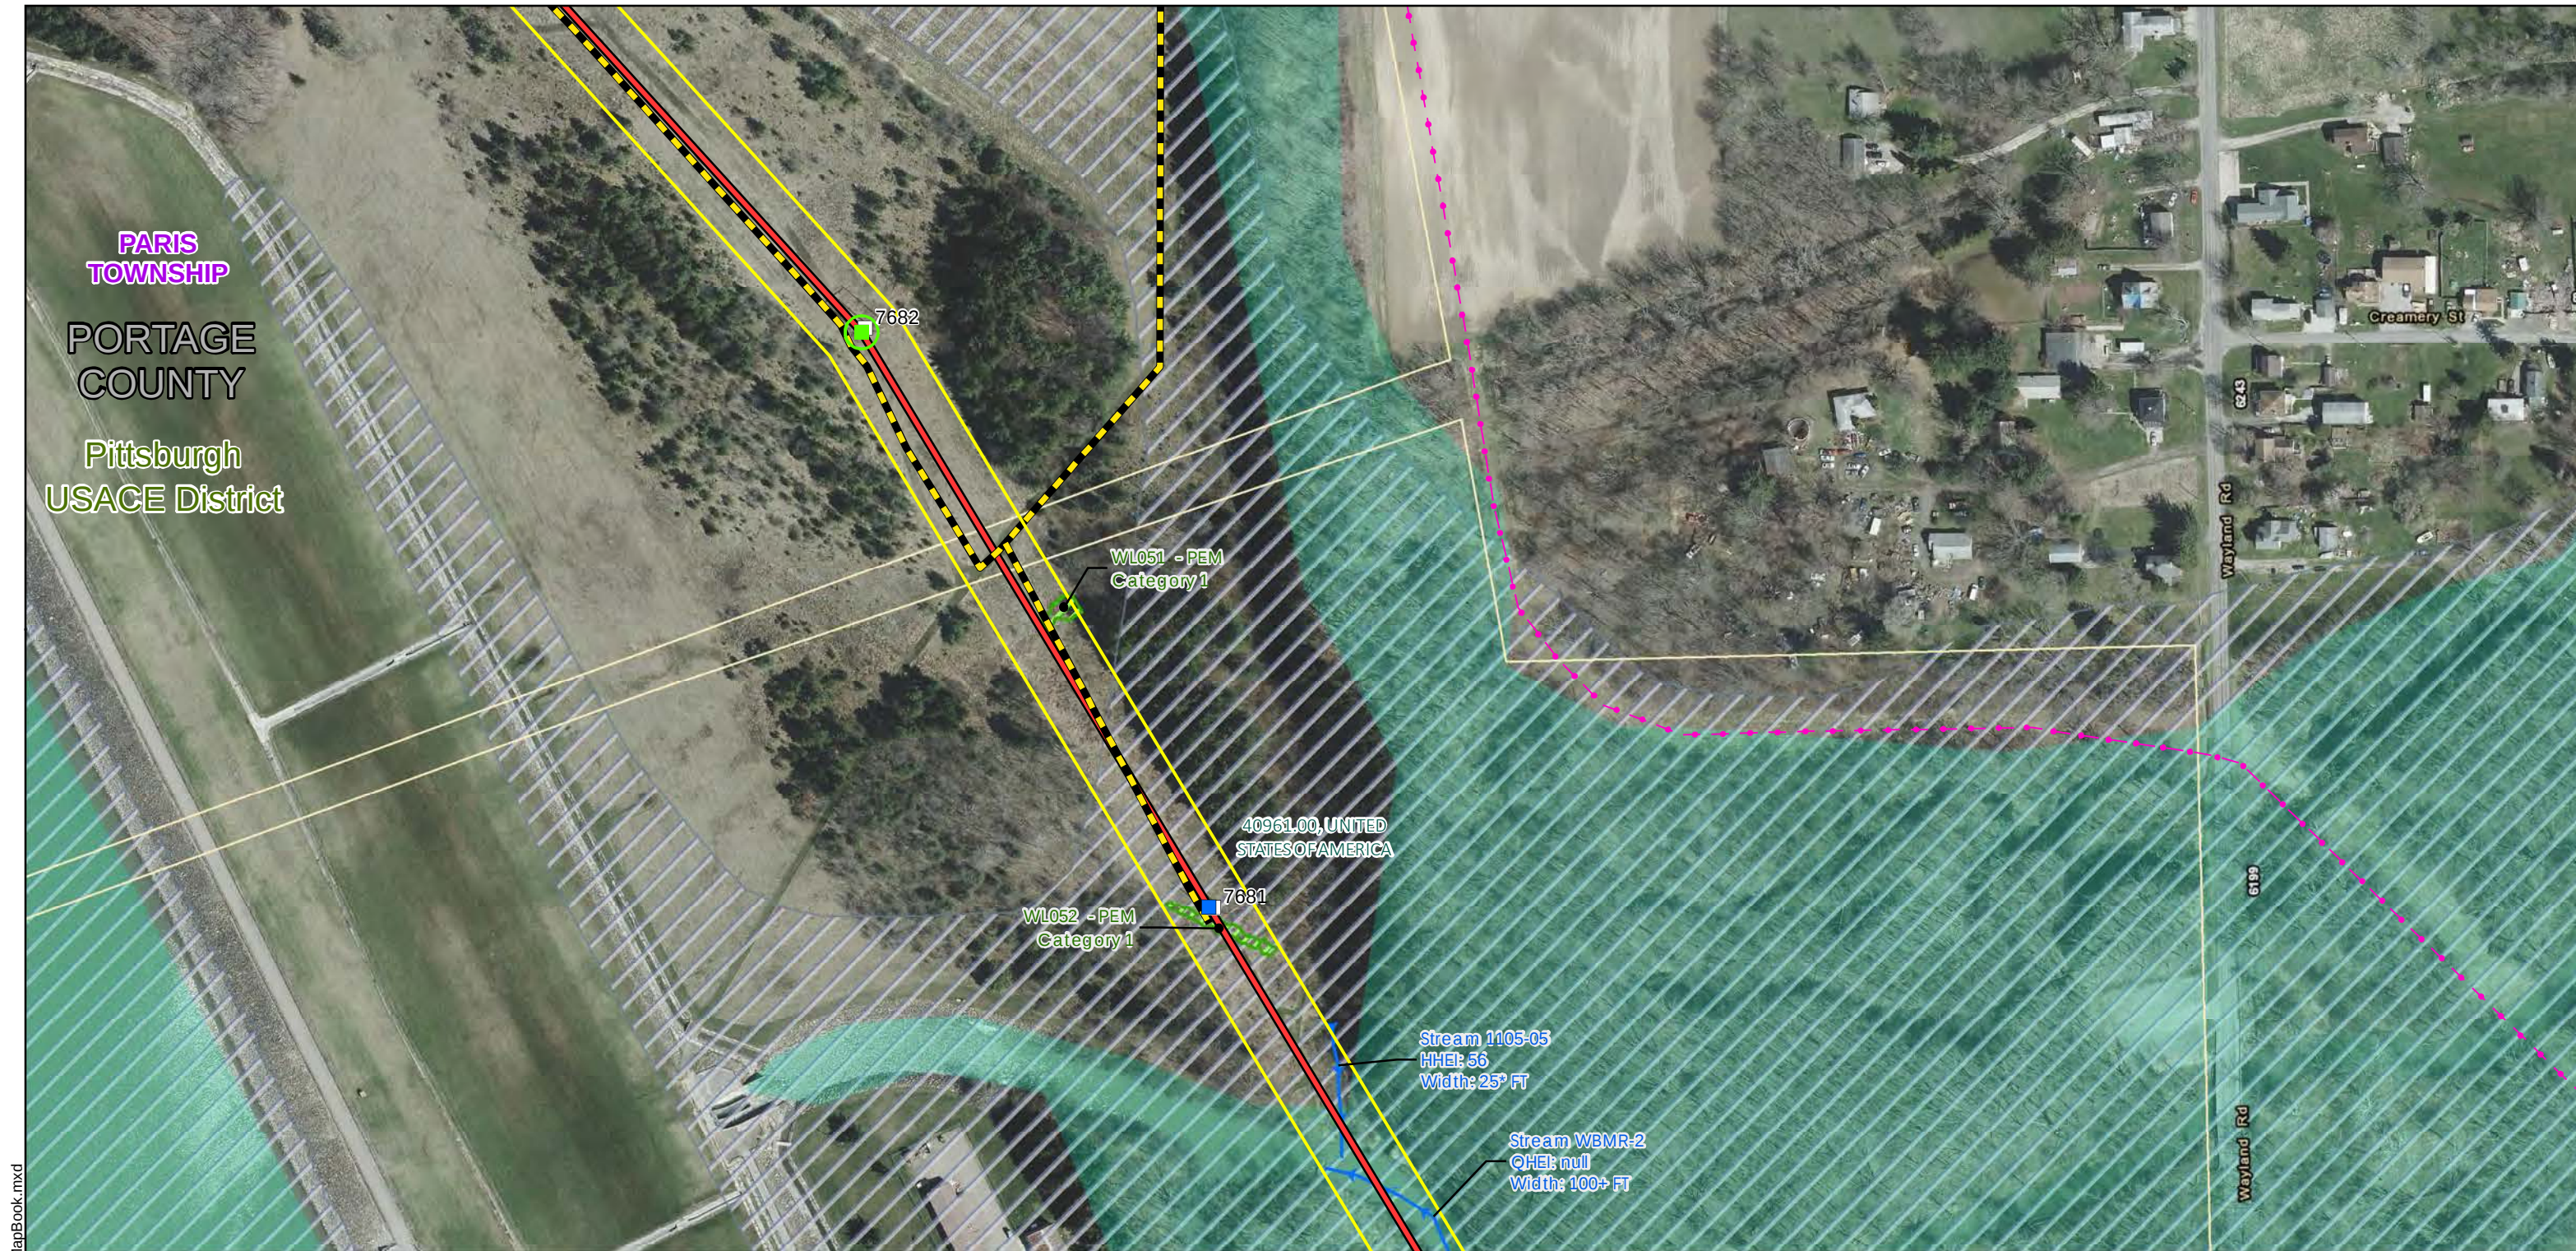


Existing Structure	Existing Substation	Access Road Entrance	Utility (Observed in Field)	Delineated Wetland	Railroad
Proposed Structure	Road Crossing	Proposed Access Road	Utility (Based on NPMS Public Map Viewer)	Wetland (NW1)	Impacted Parcel
H-Frame Steel Structure	Park Road Crossing	Potential Pull Site	Delineated Stream	Delineated Pond	Municipality
Route Alignment	USACE Road Crossing	Potential Guard Location	Ephemeral	100yr Floodplain	Township
100ft Survey Corridor	Railroad Crossing	Potential Laydown Yard	Intermittent	Sensitive Resource	County
			Perennial	Culvert (Inlet/Outlet)	USACE District
				Culvert	

FirstEnergy
Ohio Edison
Hanna-Newton Falls 138kV
Preliminary Construction Mapbook

Page 28 of 49



GPD Group Pathway: Q:\GIS\Ann\FirstEnergy\HannaNF_MapBook.mxd

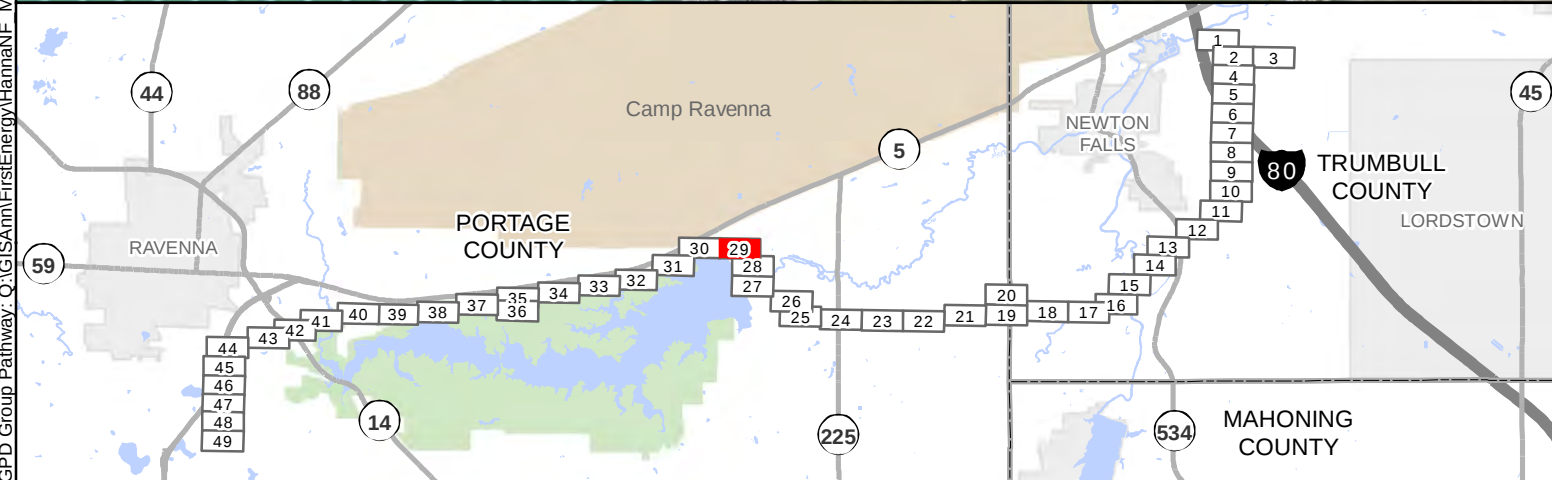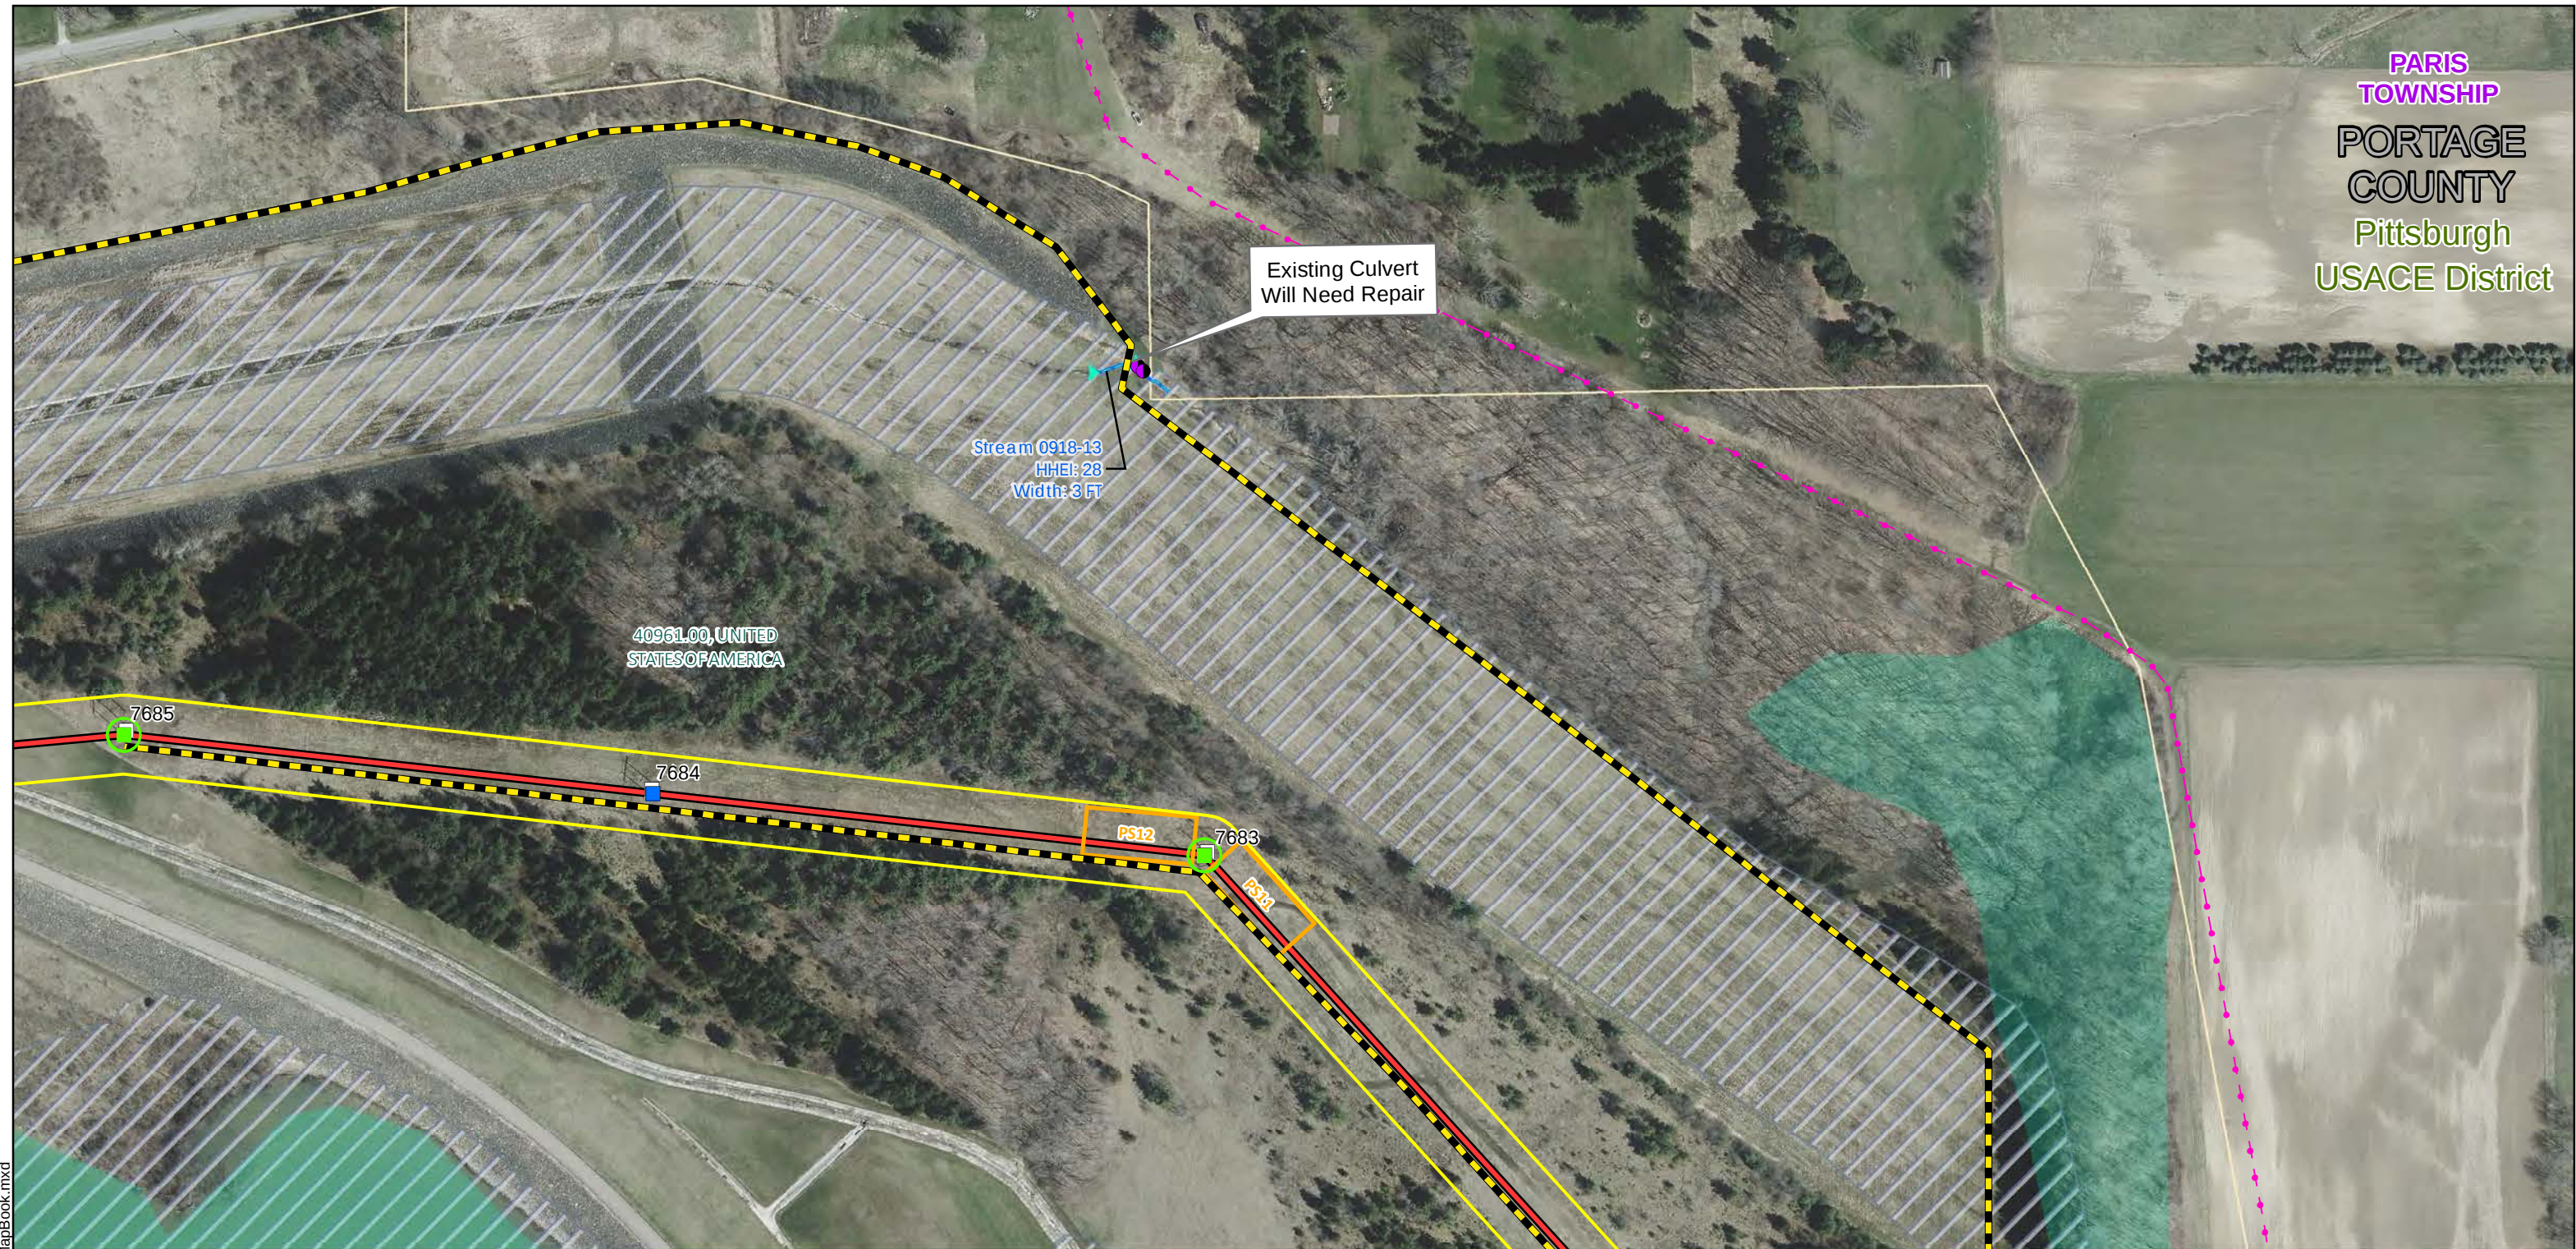

Existing Structure	Existing Substation	Access Road Entrance	Utility (Observed in Field)	Delineated Wetland	Railroad
Proposed Structure	Road Crossing	Proposed Access Road	Utility (Based on NPMS Public Map Viewer)	Wetland (NWI)	Impacted Parcel
H-Frame Steel Structure	Park Road Crossing	Potential Pull Site	Delineated Stream	Delineated Pond	Municipality
Route Alignment	USACE Road Crossing	Potential Guard Location	Ephemeral	100yr Floodplain	Township
100ft Survey Corridor	Railroad Crossing	Potential Laydown Yard	Intermittent	Sensitive Resource	County
			Perennial	Culvert (Inlet/Outlet)	USACE District
				Culvert	

FirstEnergy
Ohio Edison
Hanna-Newton Falls 138kV
Preliminary Construction Mapbook

Page 29 of 49

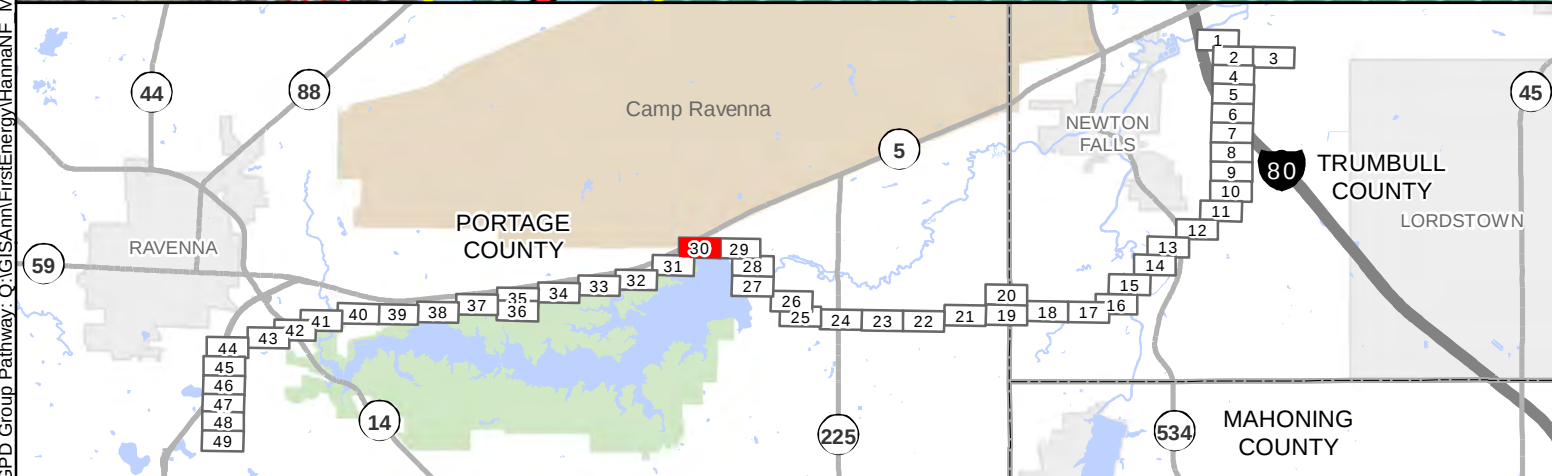
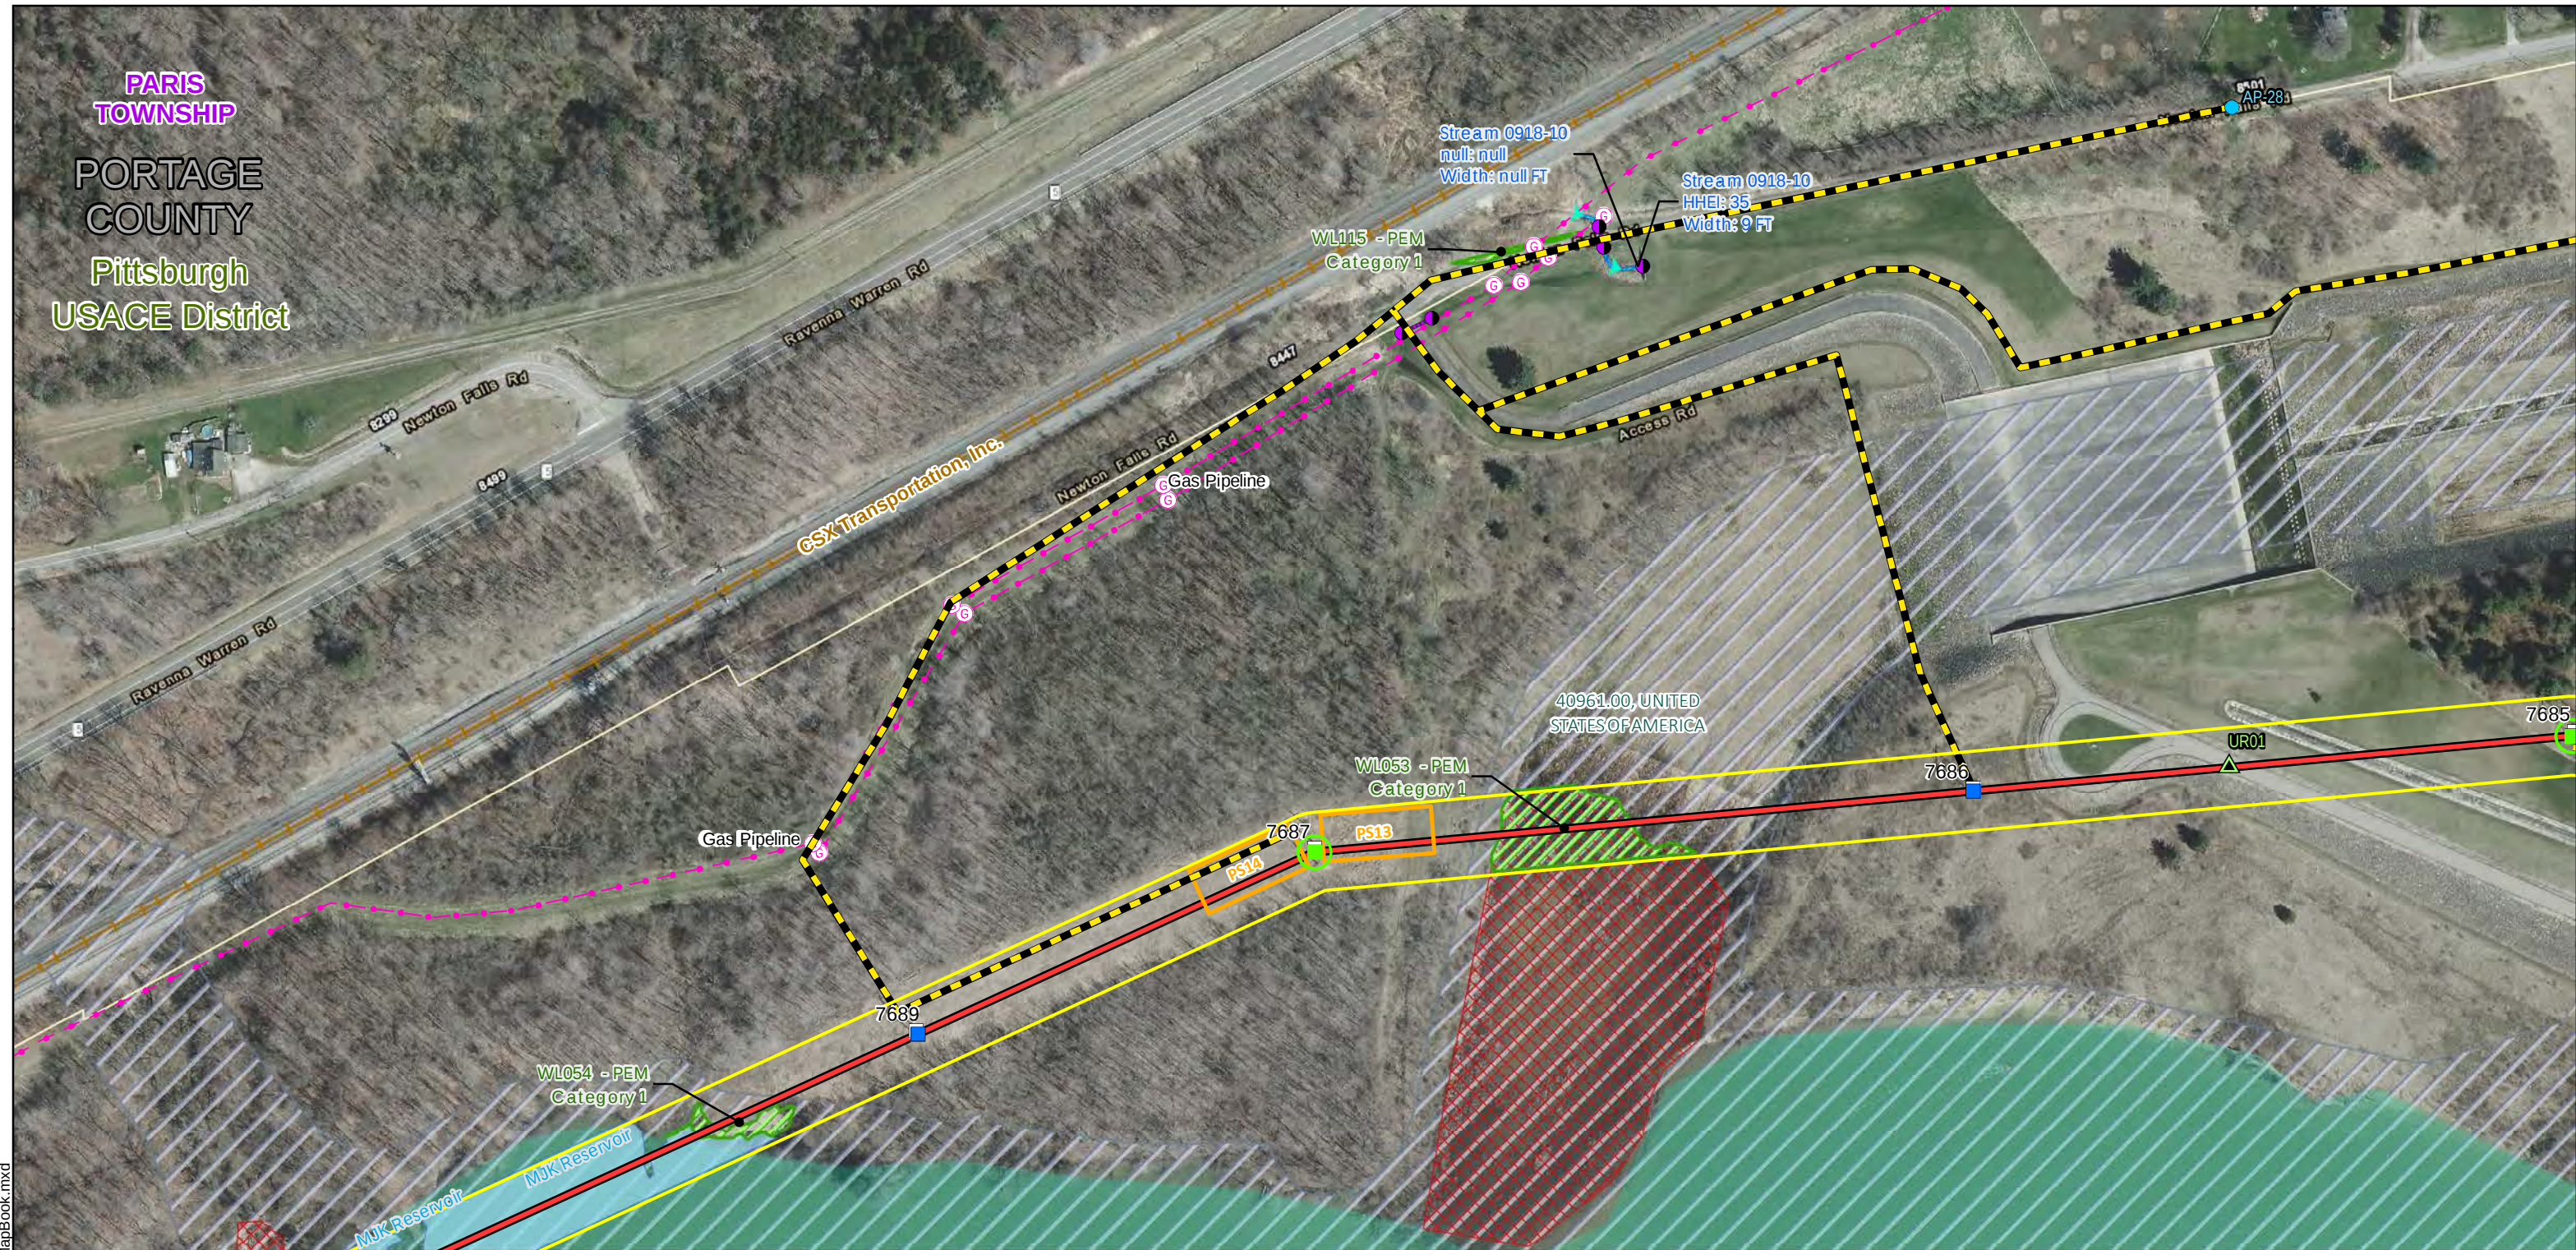


	Existing Structure		Existing Substation		Access Road Entrance		Utility (Observed in Field)		Delineated Wetland		Railroad
	Proposed Structure		Road Crossing		Proposed Access Road		Utility (Based on NPMS Public Map Viewer)		Wetland (NW1)		Impacted Parcel
	H-Frame Steel Structure		Park Road Crossing		Potential Pull Site		Delineated Stream		Delineated Pond		Municipality
	Route Alignment		USACE Road Crossing		Potential Guard Location		Ephemeral		100yr Floodplain		Township
	100ft Survey Corridor		Railroad Crossing		Potential Laydown Yard		Intermittent		Sensitive Resource		County
							Perennial		Culvert (Inlet/Outlet)		USACE District
									Culvert		

FirstEnergy
Ohio Edison
Hanna-Newton Falls 138kV
Preliminary Construction Mapbook

Page 30 of 49

GPD Group Pathway: Q:\GIS\Ann\FirstEnergy\HannaNF_MapBook.mxd

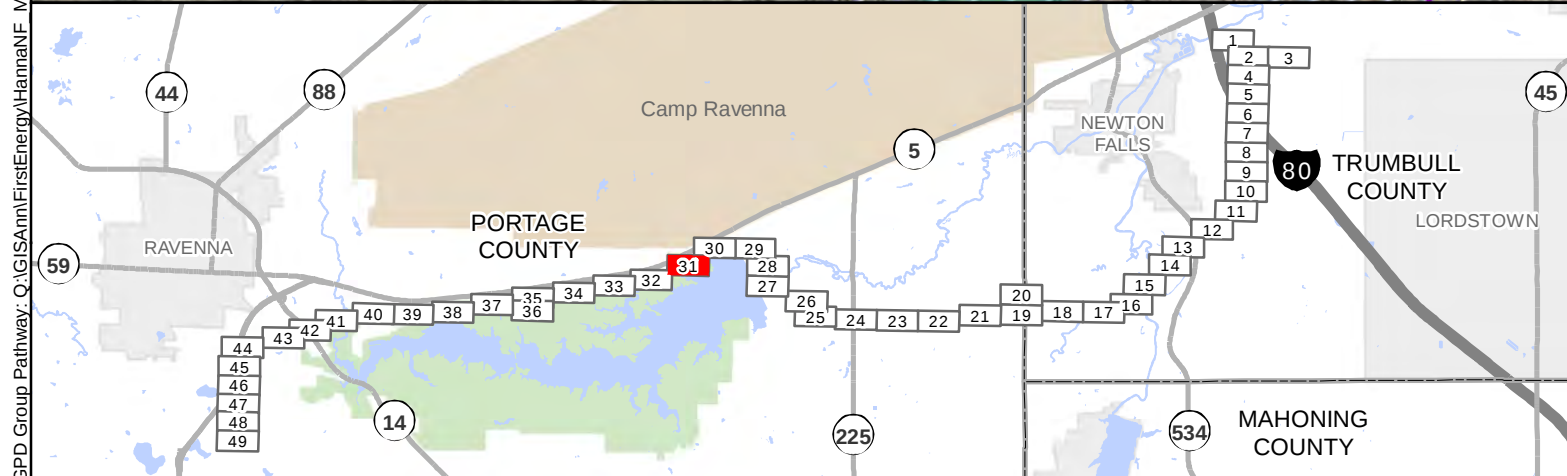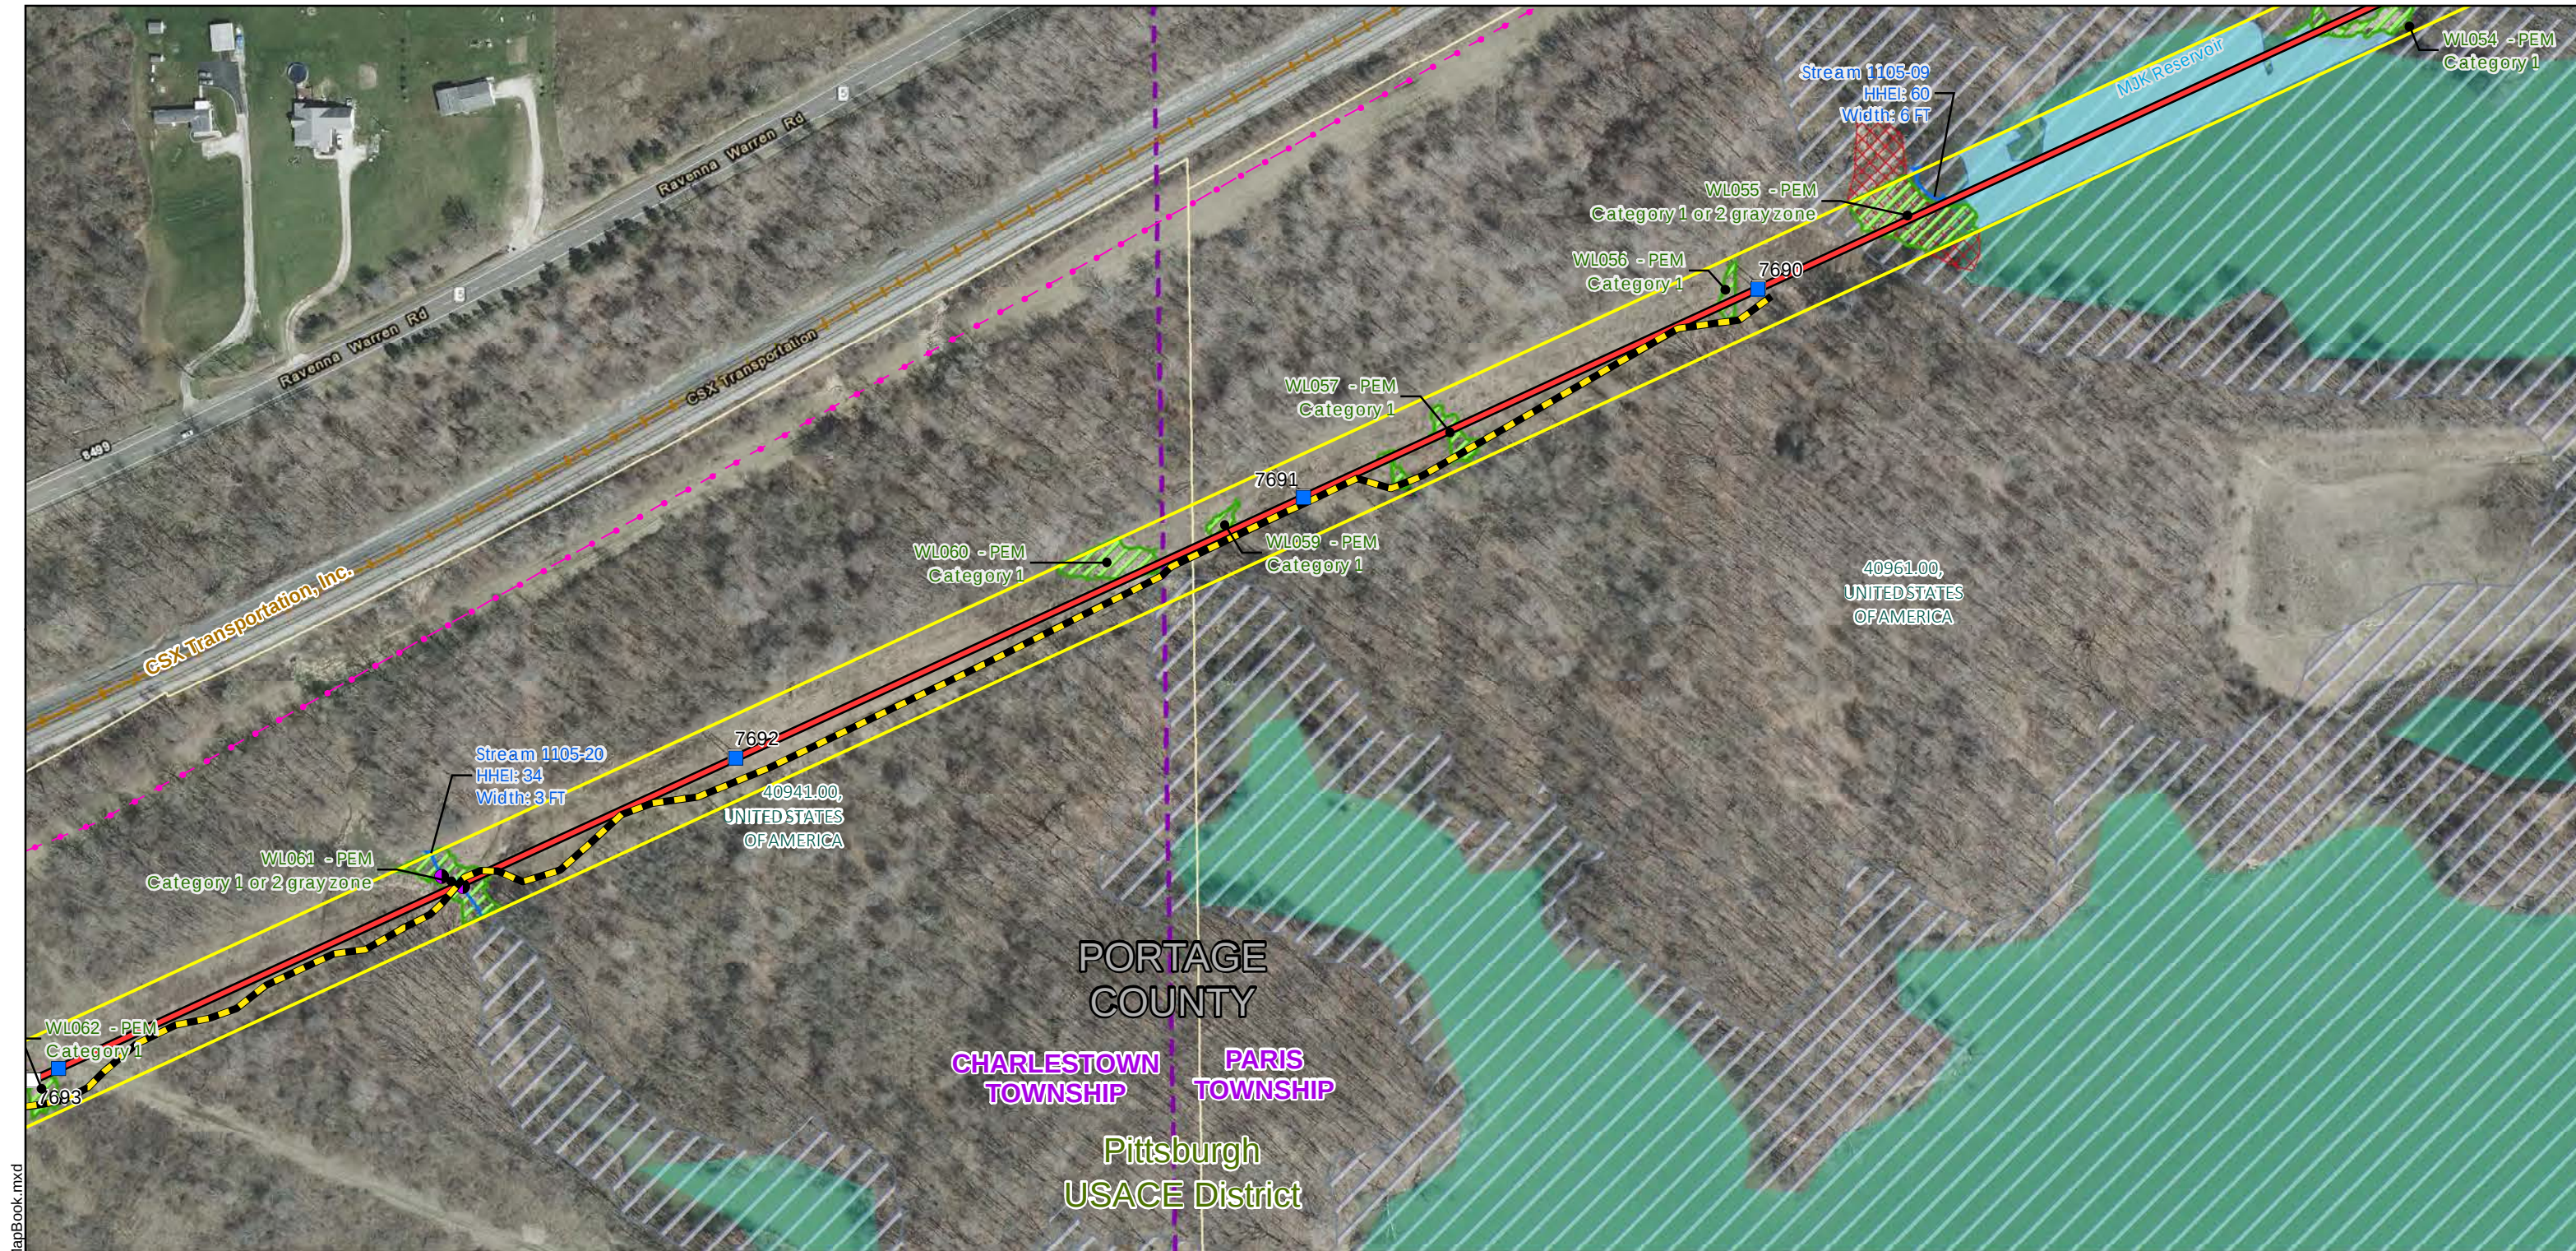


	Existing Structure		Existing Substation		Access Road Entrance		Utility (Observed in Field)		Delineated Wetland		Railroad
	Proposed Structure		Road Crossing		Proposed Access Road		Utility (Based on NPMS Public Map Viewer)		Wetland (NW1)		Impacted Parcel
	H-Frame Steel Structure		Park Road Crossing		Potential Pull Site		Delineated Stream		Delineated Pond		Municipality
	Route Alignment		USACE Road Crossing		Potential Guard Location		Ephemeral		100yr Floodplain		Township
	100ft Survey Corridor		Railroad Crossing		Potential Laydown Yard		Intermittent		Sensitive Resource		County
							Perennial		Culvert (Inlet/Outlet)		USACE District
									Culvert		

FirstEnergy
Ohio Edison
Hanna-Newton Falls 138kV
Preliminary Construction Mapbook

Page 31 of 49

GPD Group Pathway: Q:\GIS\Ann\FirstEnergy\HannaNF_MapBook.mxd

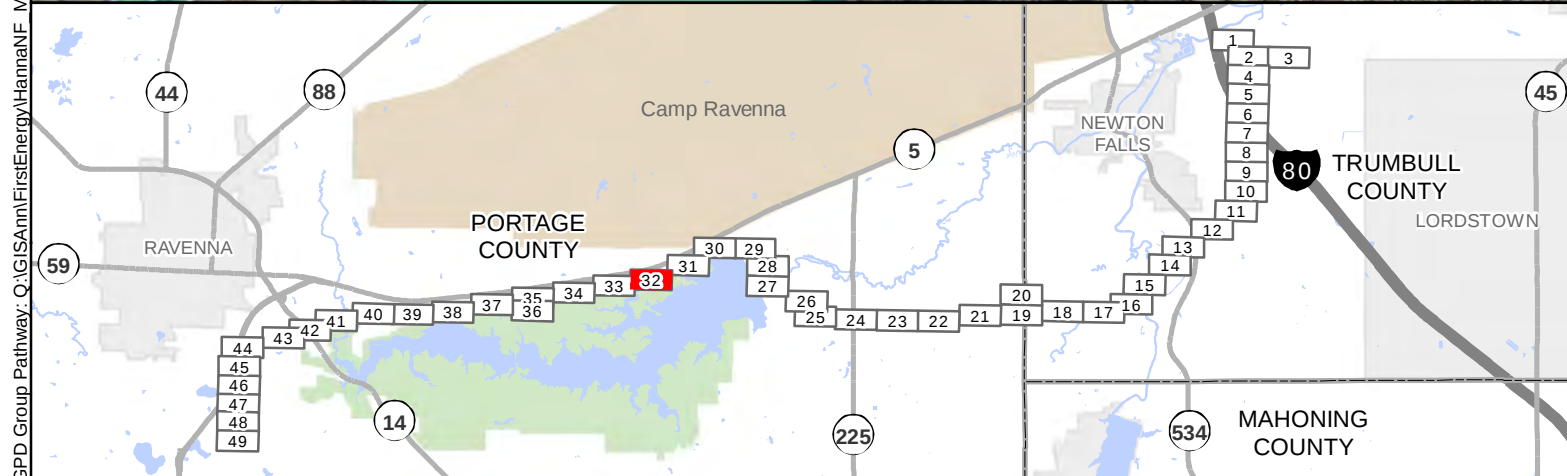

Existing Structure	Existing Substation	Access Road Entrance	Utility (Observed in Field)	Delineated Wetland	Railroad
Proposed Structure	Road Crossing	Proposed Access Road	Utility (Based on NPMS Public Map Viewer)	Wetland (NW1)	Impacted Parcel
H-Frame Steel Structure	Park Road Crossing	Potential Pull Site	Delineated Stream	Delineated Pond	Municipality
Route Alignment	USACE Road Crossing	Potential Guard Location	Ephemeral	100yr Floodplain	Township
100ft Survey Corridor	Railroad Crossing	Potential Laydown Yard	Intermittent	Sensitive Resource	County
			Perennial	Culvert (Inlet/Outlet)	USACE District
				Culvert	


FirstEnergy
Ohio Edison
Hanna-Newton Falls 138kV
Preliminary Construction Mapbook

Page 32 of 49

GPD Group Pathway: Q:\GIS\Ann\FirstEnergy\HannaNF_MapBook.mxd




GPD Group Pathway: Q:\GIS\Ann\FirstEnergy\HannaNF_MapBook.mxd

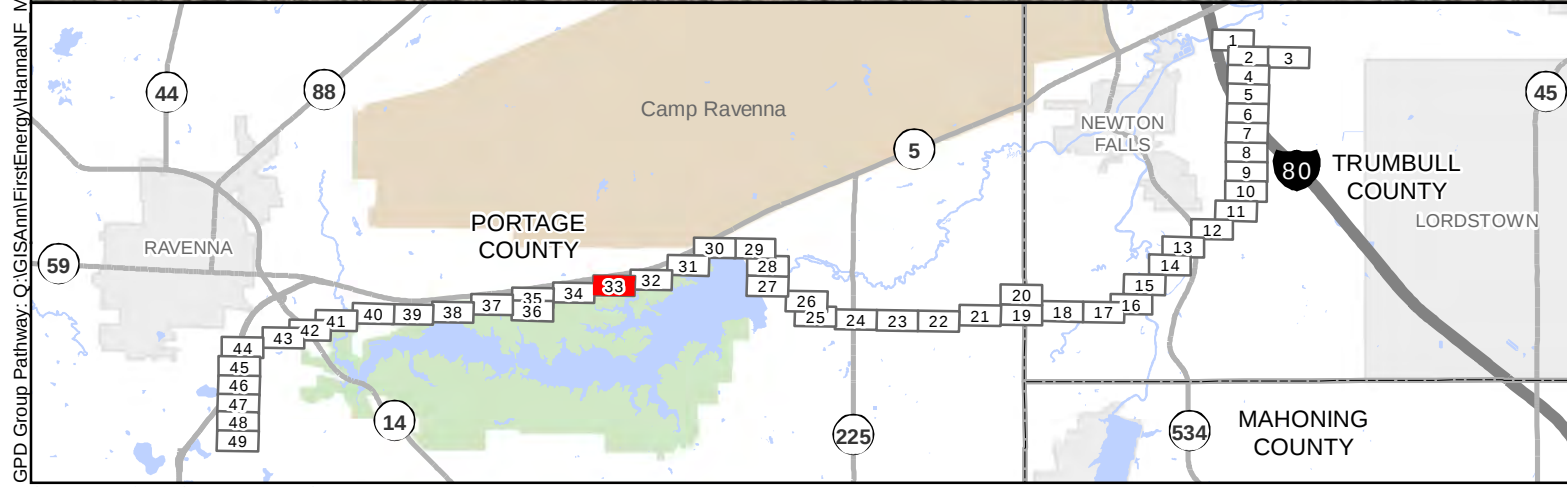

Existing Structure	Existing Substation	Access Road Entrance	Utility (Observed in Field)	Delineated Wetland	Railroad
Proposed Structure	Road Crossing	Proposed Access Road	Utility (Based on NPMS Public Map Viewer)	Wetland (NWI)	Impacted Parcel
H-Frame Steel Structure	Park Road Crossing	Potential Pull Site	Delineated Stream	Delineated Pond	Municipality
Route Alignment	USACE Road Crossing	Potential Guard Location	Ephemeral	100yr Floodplain	Township
100ft Survey Corridor	Railroad Crossing	Potential Laydown Yard	Intermittent	Sensitive Resource	County
			Perennial	Culvert (Inlet/Outlet)	USACE District
				Culvert	

FirstEnergy
Ohio Edison
Hanna-Newton Falls 138kV
Preliminary Construction Mapbook

Page 33 of 49

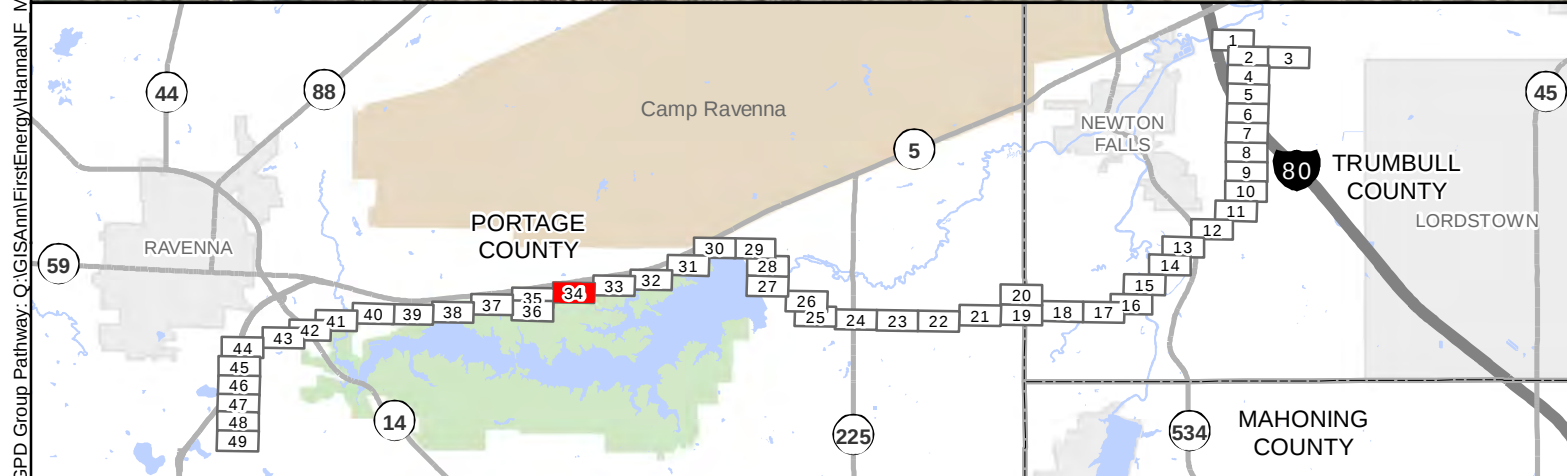

- Existing Structure - Proposed Structure - H-Frame Steel Structure - Route Alignment 100ft Survey Corridor	- Existing Substation - Road Crossing - Park Road Crossing - USACE Road Crossing - Railroad Crossing	- Access Road Entrance - Proposed Access Road - Potential Pull Site - Potential Guard Location - Potential Laydown Yard	- Utility (Observed in Field) - Utility (Based on NPMS Public Map Viewer) - Delineated Stream - Ephemeral - Intermittent - Perennial	- Delineated Wetland - Wetland (NW1) - Delineated Pond 100yr Floodplain - Sensitive Resource - Culvert (Inlet/Outlet) - Culvert	- Railroad - Impacted Parcel - Municipality - Township - County - USACE District
---	--	---	--	---	--


0 100 200 400 Feet

North Arrow

FirstEnergy

FirstEnergy
Ohio Edison
Hanna-Newton Falls 138kV
Preliminary Construction Mapbook
Page 34 of 49

GPD Group Pathway: Q:\GIS\Ann\FirstEnergy\HannaNF_MapBook.mxd


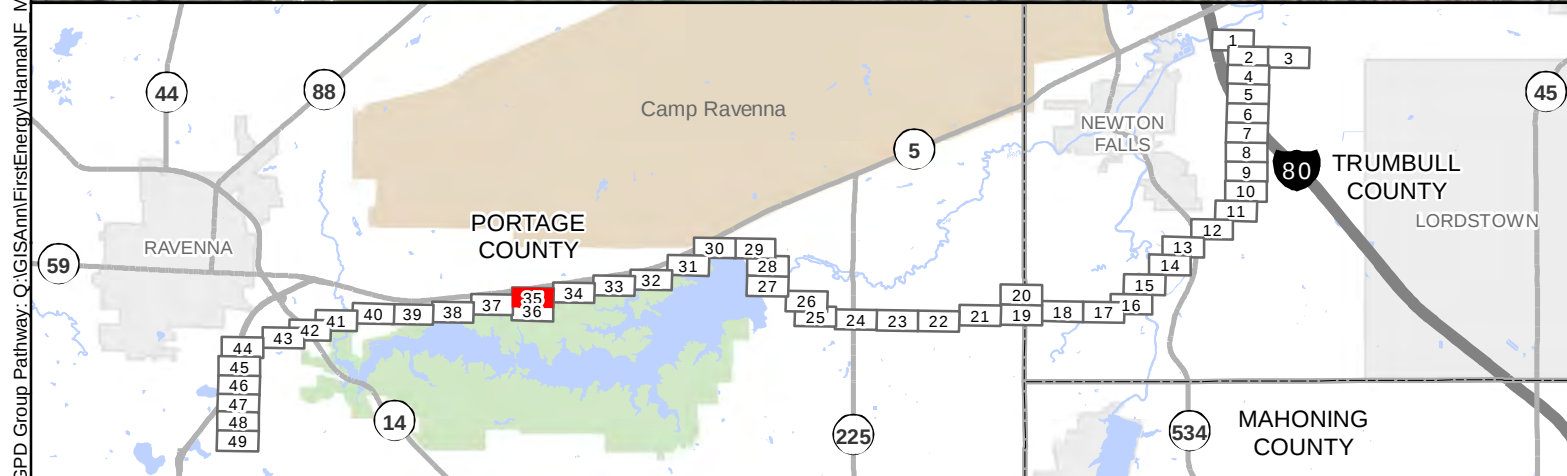


	Existing Structure		Existing Substation		Access Road Entrance		Utility (Observed in Field)		Delineated Wetland		Railroad
	Proposed Structure		Road Crossing		Proposed Access Road		Utility (Based on NPMS Public Map Viewer)		Wetland (NW1)		Impacted Parcel
	H-Frame Steel Structure		Park Road Crossing		Potential Pull Site		Delineated Stream		Delineated Pond		Municipality
	Route Alignment		USACE Road Crossing		Potential Guard Location		Ephemeral		100yr Floodplain		Township
	100ft Survey Corridor		Railroad Crossing		Potential Laydown Yard		Intermittent		Sensitive Resource		County
							Perennial		Culvert (Inlet/Outlet)		USACE District
									Culvert		

FirstEnergy
Ohio Edison
Hanna-Newton Falls 138kV
Preliminary Construction Mapbook

Page 35 of 49

GPD Group Pathway: Q:\GIS\Ann\FirstEnergy\HannaNF_MapBook.mxd

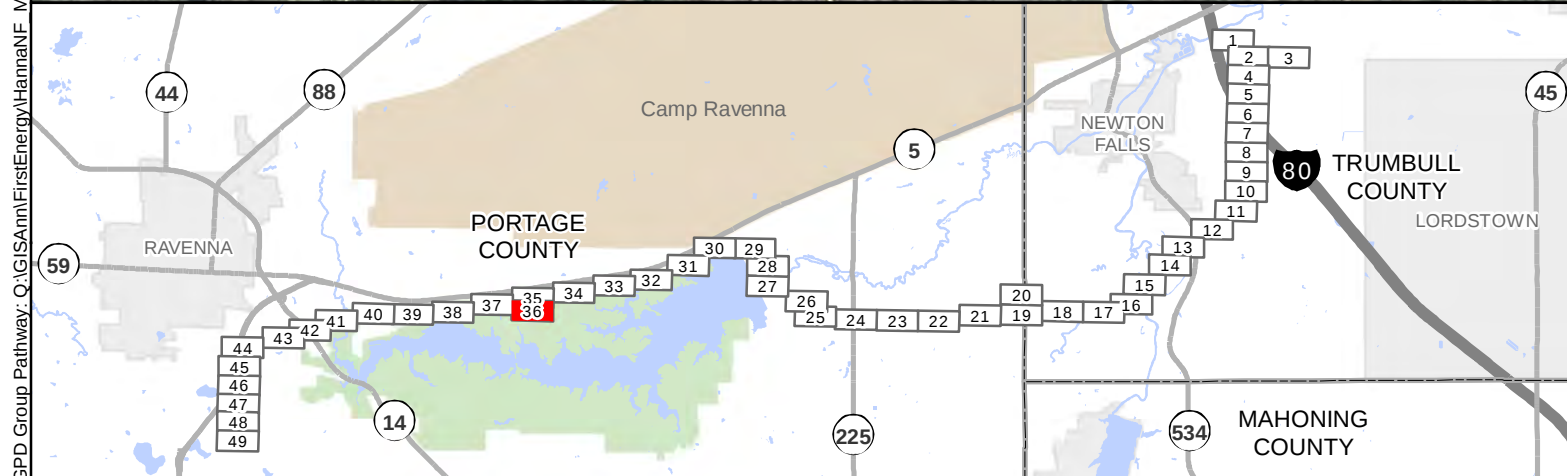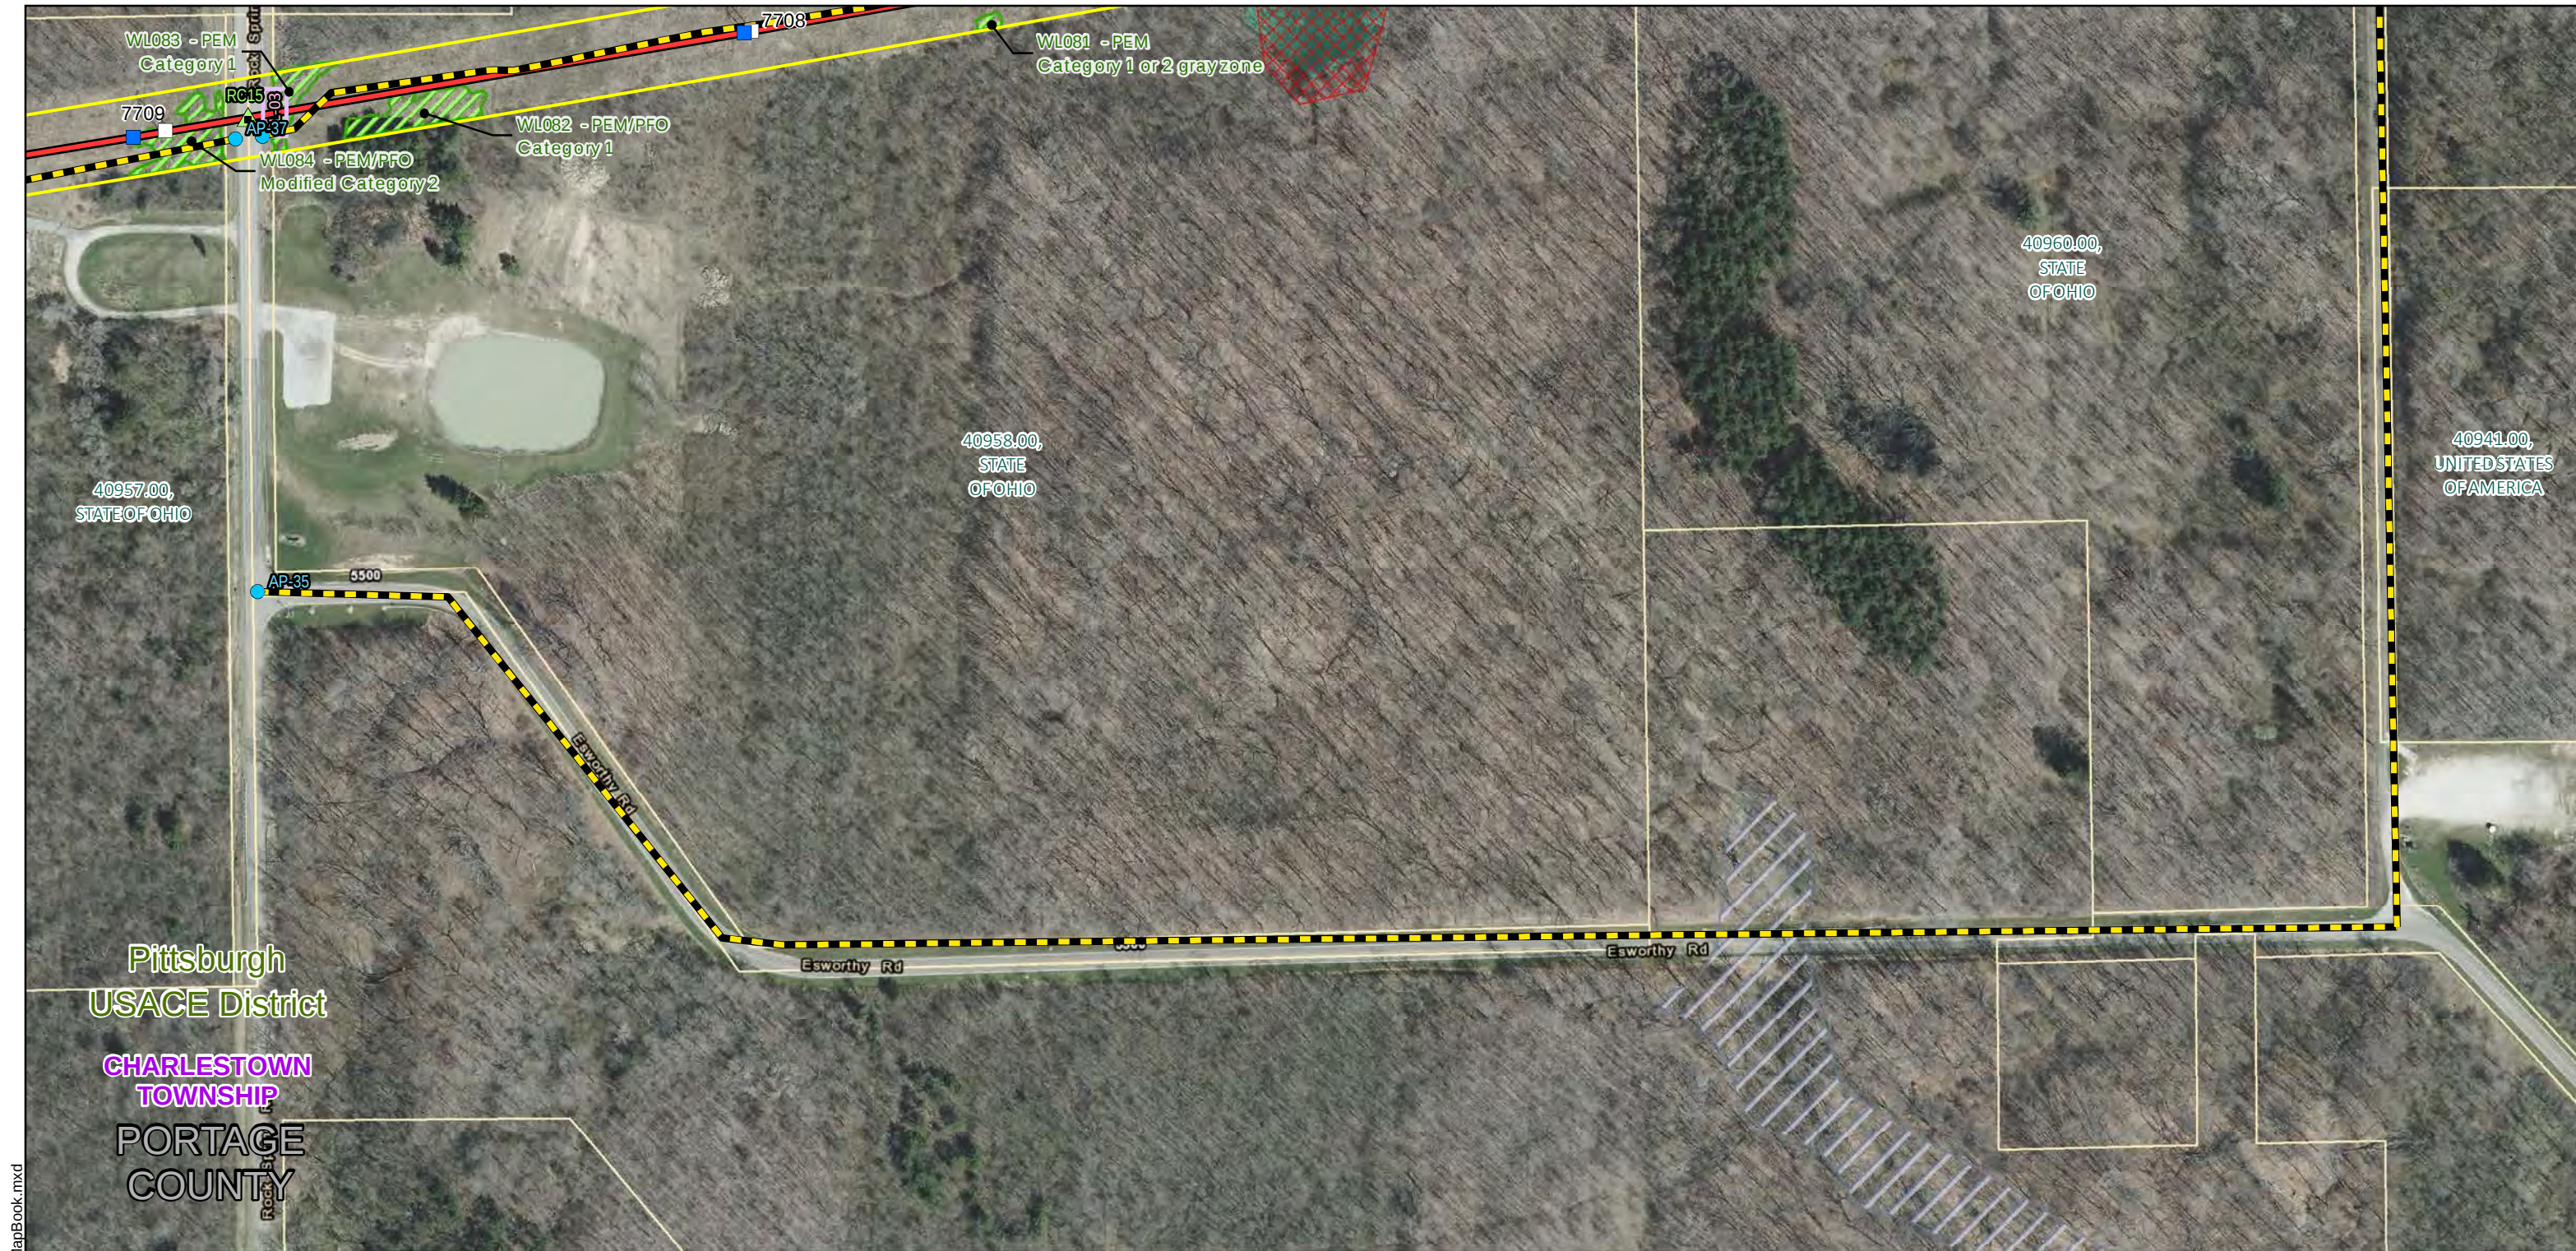

Existing Structure Proposed Structure H-Frame Steel Structure Route Alignment 100ft Survey Corridor Existing Substation Road Crossing Park Road Crossing USACE Road Crossing Railroad Crossing Access Road Entrance Proposed Access Road Potential Pull Site Potential Guard Location Potential Laydown Yard Utility (Observed in Field) Utility (Based on NPMS Public Map Viewer) Delineated Stream Ephemeral Intermittent Perennial Delineated Wetland Wetland (NW1) Delineated Pond 100yr Floodplain Sensitive Resource Culvert (Inlet/Outlet) Culvert Railroad Impacted Parcel Municipality Township County USACE District
--

0100200400

Feet

N

FirstEnergy

FirstEnergy


Ohio Edison

Hanna-Newton Falls 138kV

Preliminary Construction Mapbook

Page 36 of 49

GPD Group Pathway: Q:\GIS\Ann\FirstEnergy\HannaNF_MapBook.mxd

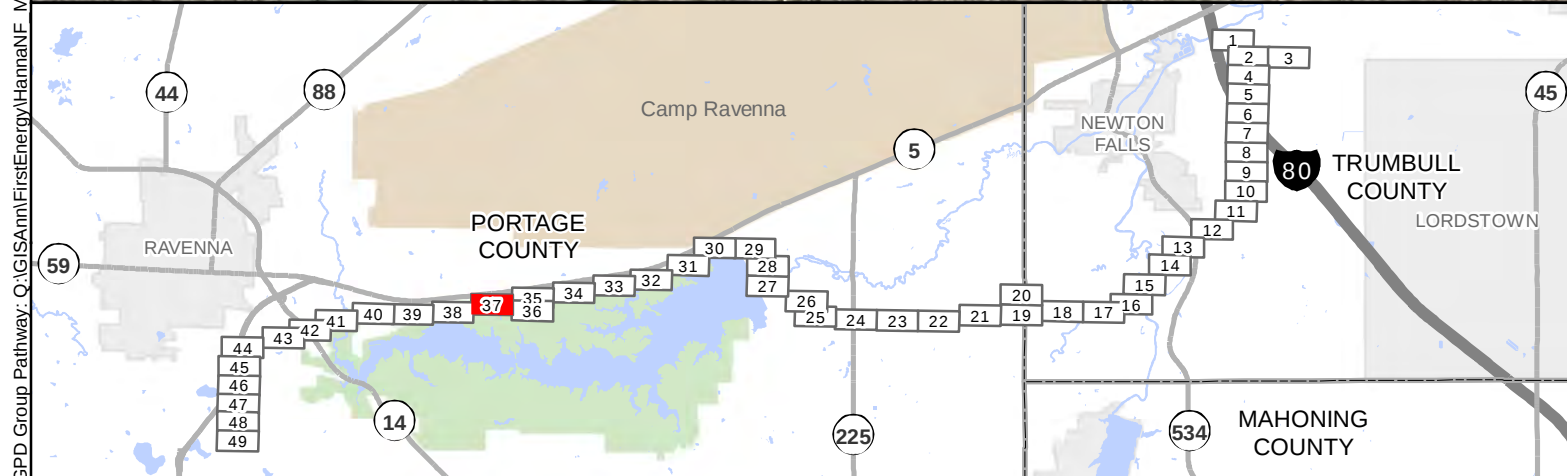


Existing Structure	Existing Substation	Access Road Entrance	Utility (Observed in Field)	Delineated Wetland	Railroad
Proposed Structure	Road Crossing	Proposed Access Road	Utility (Based on NPMS Public Map Viewer)	Wetland (NWI)	Impacted Parcel
H-Frame Steel Structure	Park Road Crossing	Potential Pull Site	Delineated Stream	Delineated Pond	Municipality
Route Alignment	USACE Road Crossing	Potential Guard Location	Ephemeral	100yr Floodplain	Township
100ft Survey Corridor	Railroad Crossing	Potential Laydown Yard	Intermittent	Sensitive Resource	County
			Perennial	Culvert (Inlet/Outlet)	USACE District
				Culvert	

FirstEnergy
Ohio Edison
Hanna-Newton Falls 138kV
Preliminary Construction Mapbook

Page 37 of 49

GPD Group Pathway: Q:\GIS\Ann\FirstEnergy\HannaNF_MapBook.mxd

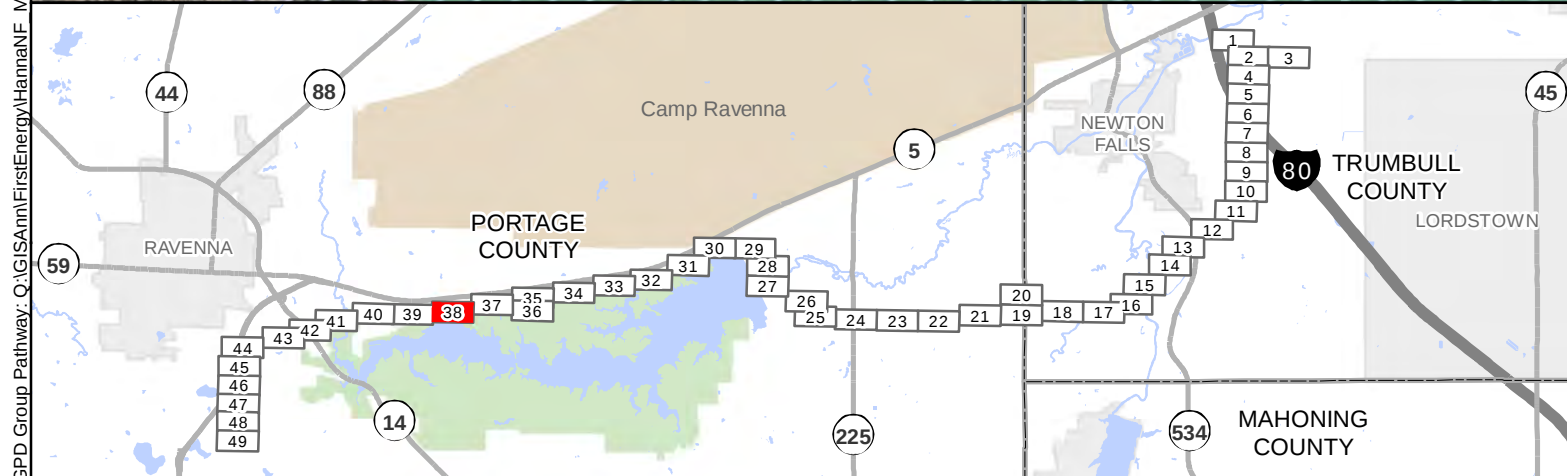


Existing Structure	Existing Substation	Access Road Entrance	Utility (Observed in Field)	Delineated Wetland	Railroad
Proposed Structure	Road Crossing	Proposed Access Road	Utility (Based on NPMS Public Map Viewer)	Wetland (NW1)	Impacted Parcel
H-Frame Steel Structure	Park Road Crossing	Potential Pull Site	Delineated Stream	Delineated Pond	Municipality
Route Alignment	USACE Road Crossing	Potential Guard Location	Ephemeral	100yr Floodplain	Township
100ft Survey Corridor	Railroad Crossing	Potential Laydown Yard	Intermittent	Sensitive Resource	County
			Perennial	Culvert (Inlet/Outlet)	USACE District
				Culvert	

FirstEnergy
Ohio Edison
Hanna-Newton Falls 138kV
Preliminary Construction Mapbook

Page 38 of 49

GPD Group Pathway: Q:\GIS\Ann\FirstEnergy\HannaNF_MapBook.mxd

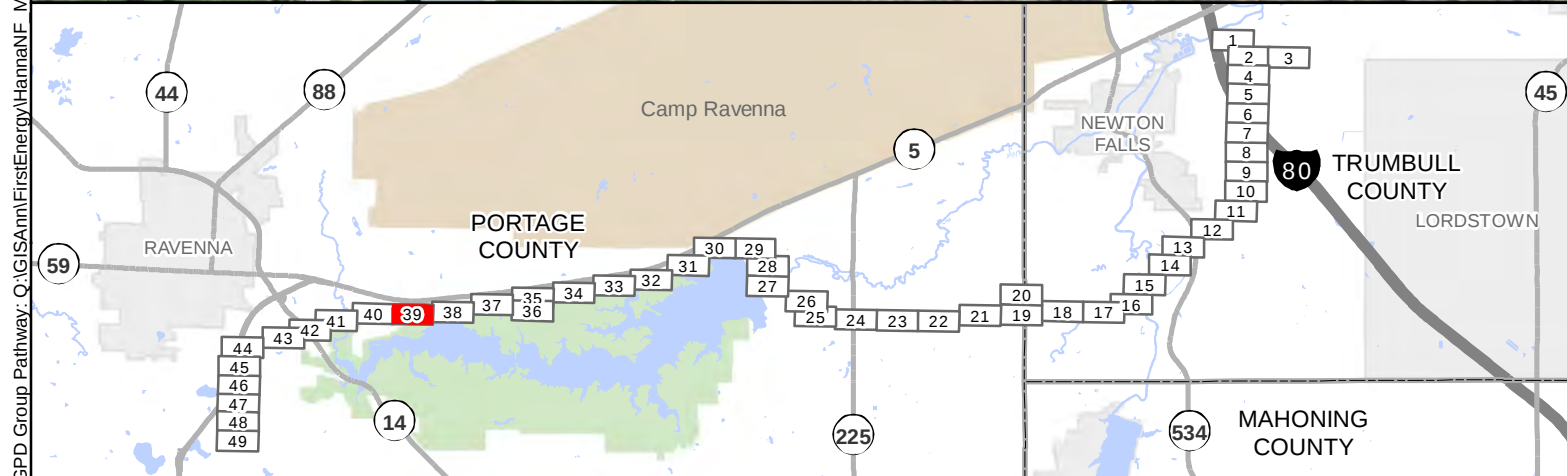


Existing Structure	Existing Substation	Access Road Entrance	Utility (Observed in Field)	Delineated Wetland	Railroad
Proposed Structure	Road Crossing	Proposed Access Road	Utility (Based on NPMS Public Map Viewer)	Wetland (NW1)	Impacted Parcel
H-Frame Steel Structure	Park Road Crossing	Potential Pull Site	Delineated Stream	Delineated Pond	Municipality
Route Alignment	USACE Road Crossing	Potential Guard Location	Ephemeral	100yr Floodplain	Township
100ft Survey Corridor	Railroad Crossing	Potential Laydown Yard	Intermittent	Sensitive Resource	County
			Perennial	Culvert (Inlet/Outlet)	USACE District
				Culvert	

FirstEnergy
Ohio Edison
Hanna-Newton Falls 138kV
Preliminary Construction Mapbook

Page 39 of 49

GPD Group Pathway: Q:\GIS\Ann\FirstEnergy\HannaNF_MapBook.mxd

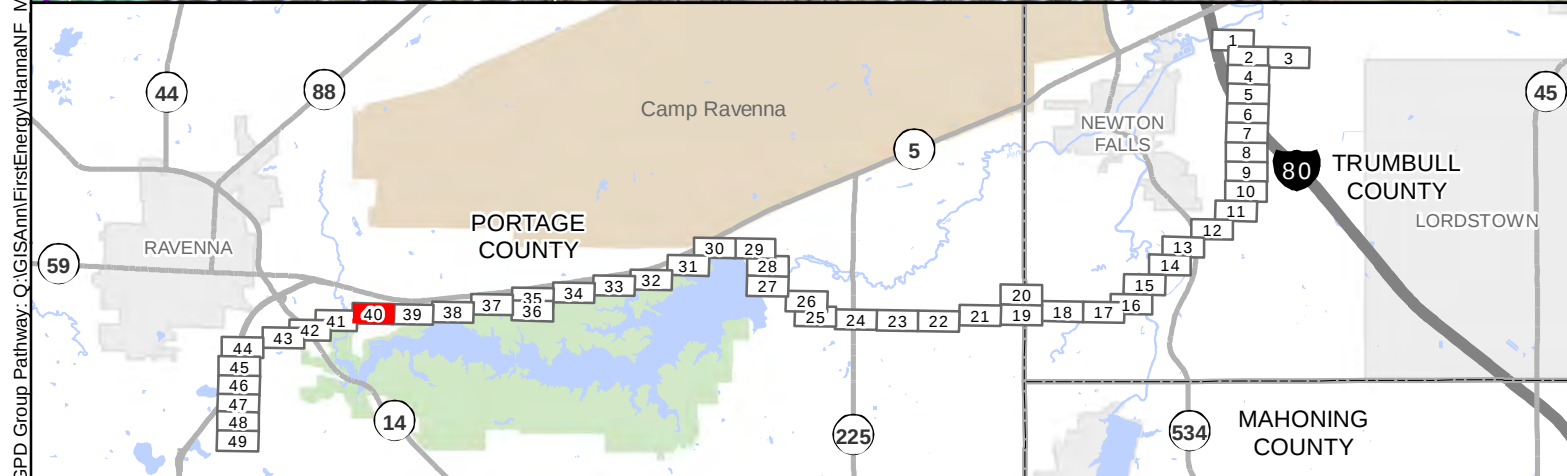

- Existing Structure - Proposed Structure - H-Frame Steel Structure - Route Alignment 100ft Survey Corridor	- Existing Substation - Road Crossing - Park Road Crossing - USACE Road Crossing - Railroad Crossing	- Access Road Entrance - Proposed Access Road - Potential Pull Site - Potential Guard Location - Potential Laydown Yard	- Utility (Observed in Field) - Utility (Based on NPMS Public Map Viewer) - Delineated Stream - Ephemeral - Intermittent - Perennial	- Delineated Wetland - Wetland (NWI) - Delineated Pond 100yr Floodplain - Sensitive Resource - Culvert (Inlet/Outlet) - Culvert	- Railroad - Impacted Parcel - Municipality - Township - County - USACE District
---	--	---	--	---	--


0 100 200 400 Feet

N

FirstEnergy

FirstEnergy
Ohio Edison
Hanna-Newton Falls 138kV
Preliminary Construction Mapbook
Page 40 of 49

GPD Group Pathway: Q:\GIS\Ann\FirstEnergy\HannaNF_MapBook.mxd

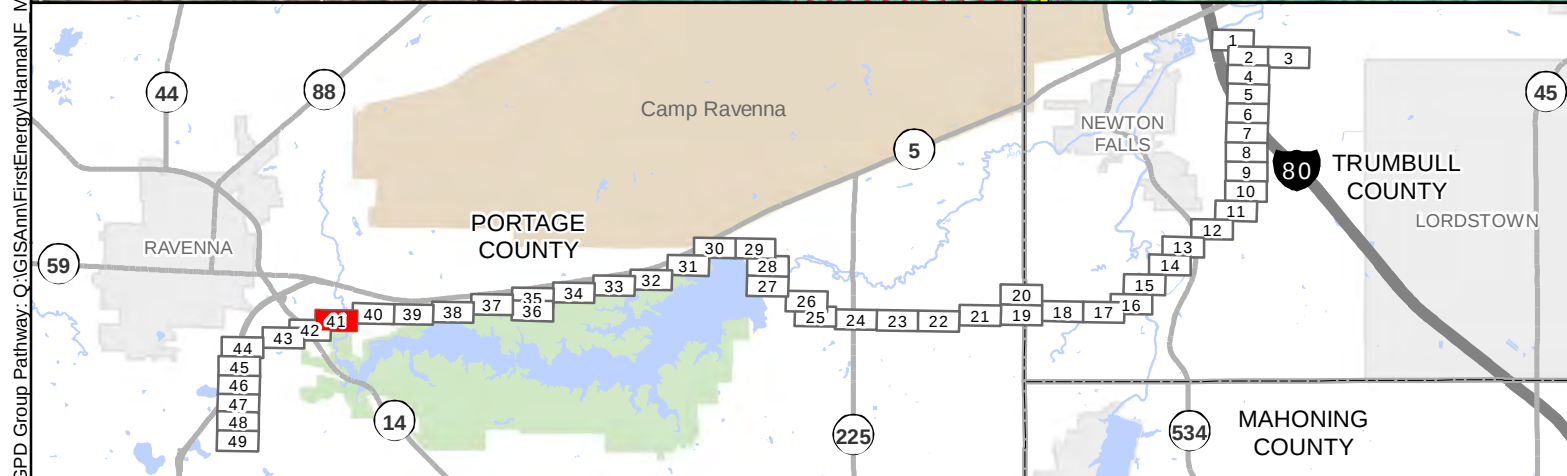


Existing Structure	Existing Substation	Access Road Entrance	Utility (Observed in Field)	Delineated Wetland	Railroad
Proposed Structure	Road Crossing	Proposed Access Road	Utility (Based on NPMS Public Map Viewer)	Wetland (NW1)	Impacted Parcel
H-Frame Steel Structure	Park Road Crossing	Potential Pull Site	Delineated Stream	Delineated Pond	Municipality
Route Alignment	USACE Road Crossing	Potential Guard Location	Ephemeral	100yr Floodplain	Township
100ft Survey Corridor	Railroad Crossing	Potential Laydown Yard	Intermittent	Sensitive Resource	County
			Perennial	Culvert (Inlet/Outlet)	USACE District
				Culvert	

0 100 200 400 Feet

FirstEnergy
Ohio Edison
Hanna-Newton Falls 138kV
Preliminary Construction Mapbook

Page 41 of 49

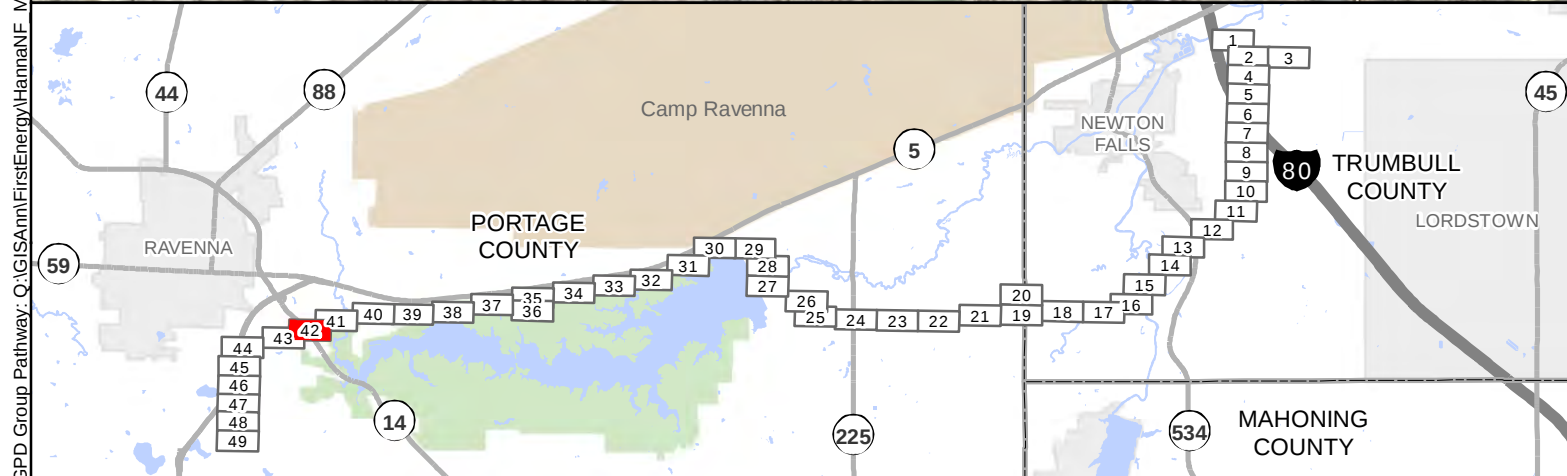


Existing Structure	Existing Substation	Access Road Entrance	Utility (Observed in Field)	Delineated Wetland	Railroad
Proposed Structure	Road Crossing	Proposed Access Road	Utility (Based on NPMS Public Map Viewer)	Wetland (NW1)	Impacted Parcel
H-Frame Steel Structure	Park Road Crossing	Potential Pull Site	Delineated Stream	Delineated Pond	Municipality
Route Alignment	USACE Road Crossing	Potential Guard Location	Ephemeral	100yr Floodplain	Township
100ft Survey Corridor	Railroad Crossing	Potential Laydown Yard	Intermittent	Sensitive Resource	County
			Perennial	Culvert (Inlet/Outlet)	USACE District
				Culvert	

FirstEnergy
Ohio Edison
Hanna-Newton Falls 138kV
Preliminary Construction Mapbook

Page 42 of 49


GPD Group Pathway: Q:\GIS\Ann\FirstEnergy\HannaNF_MapBook.mxd

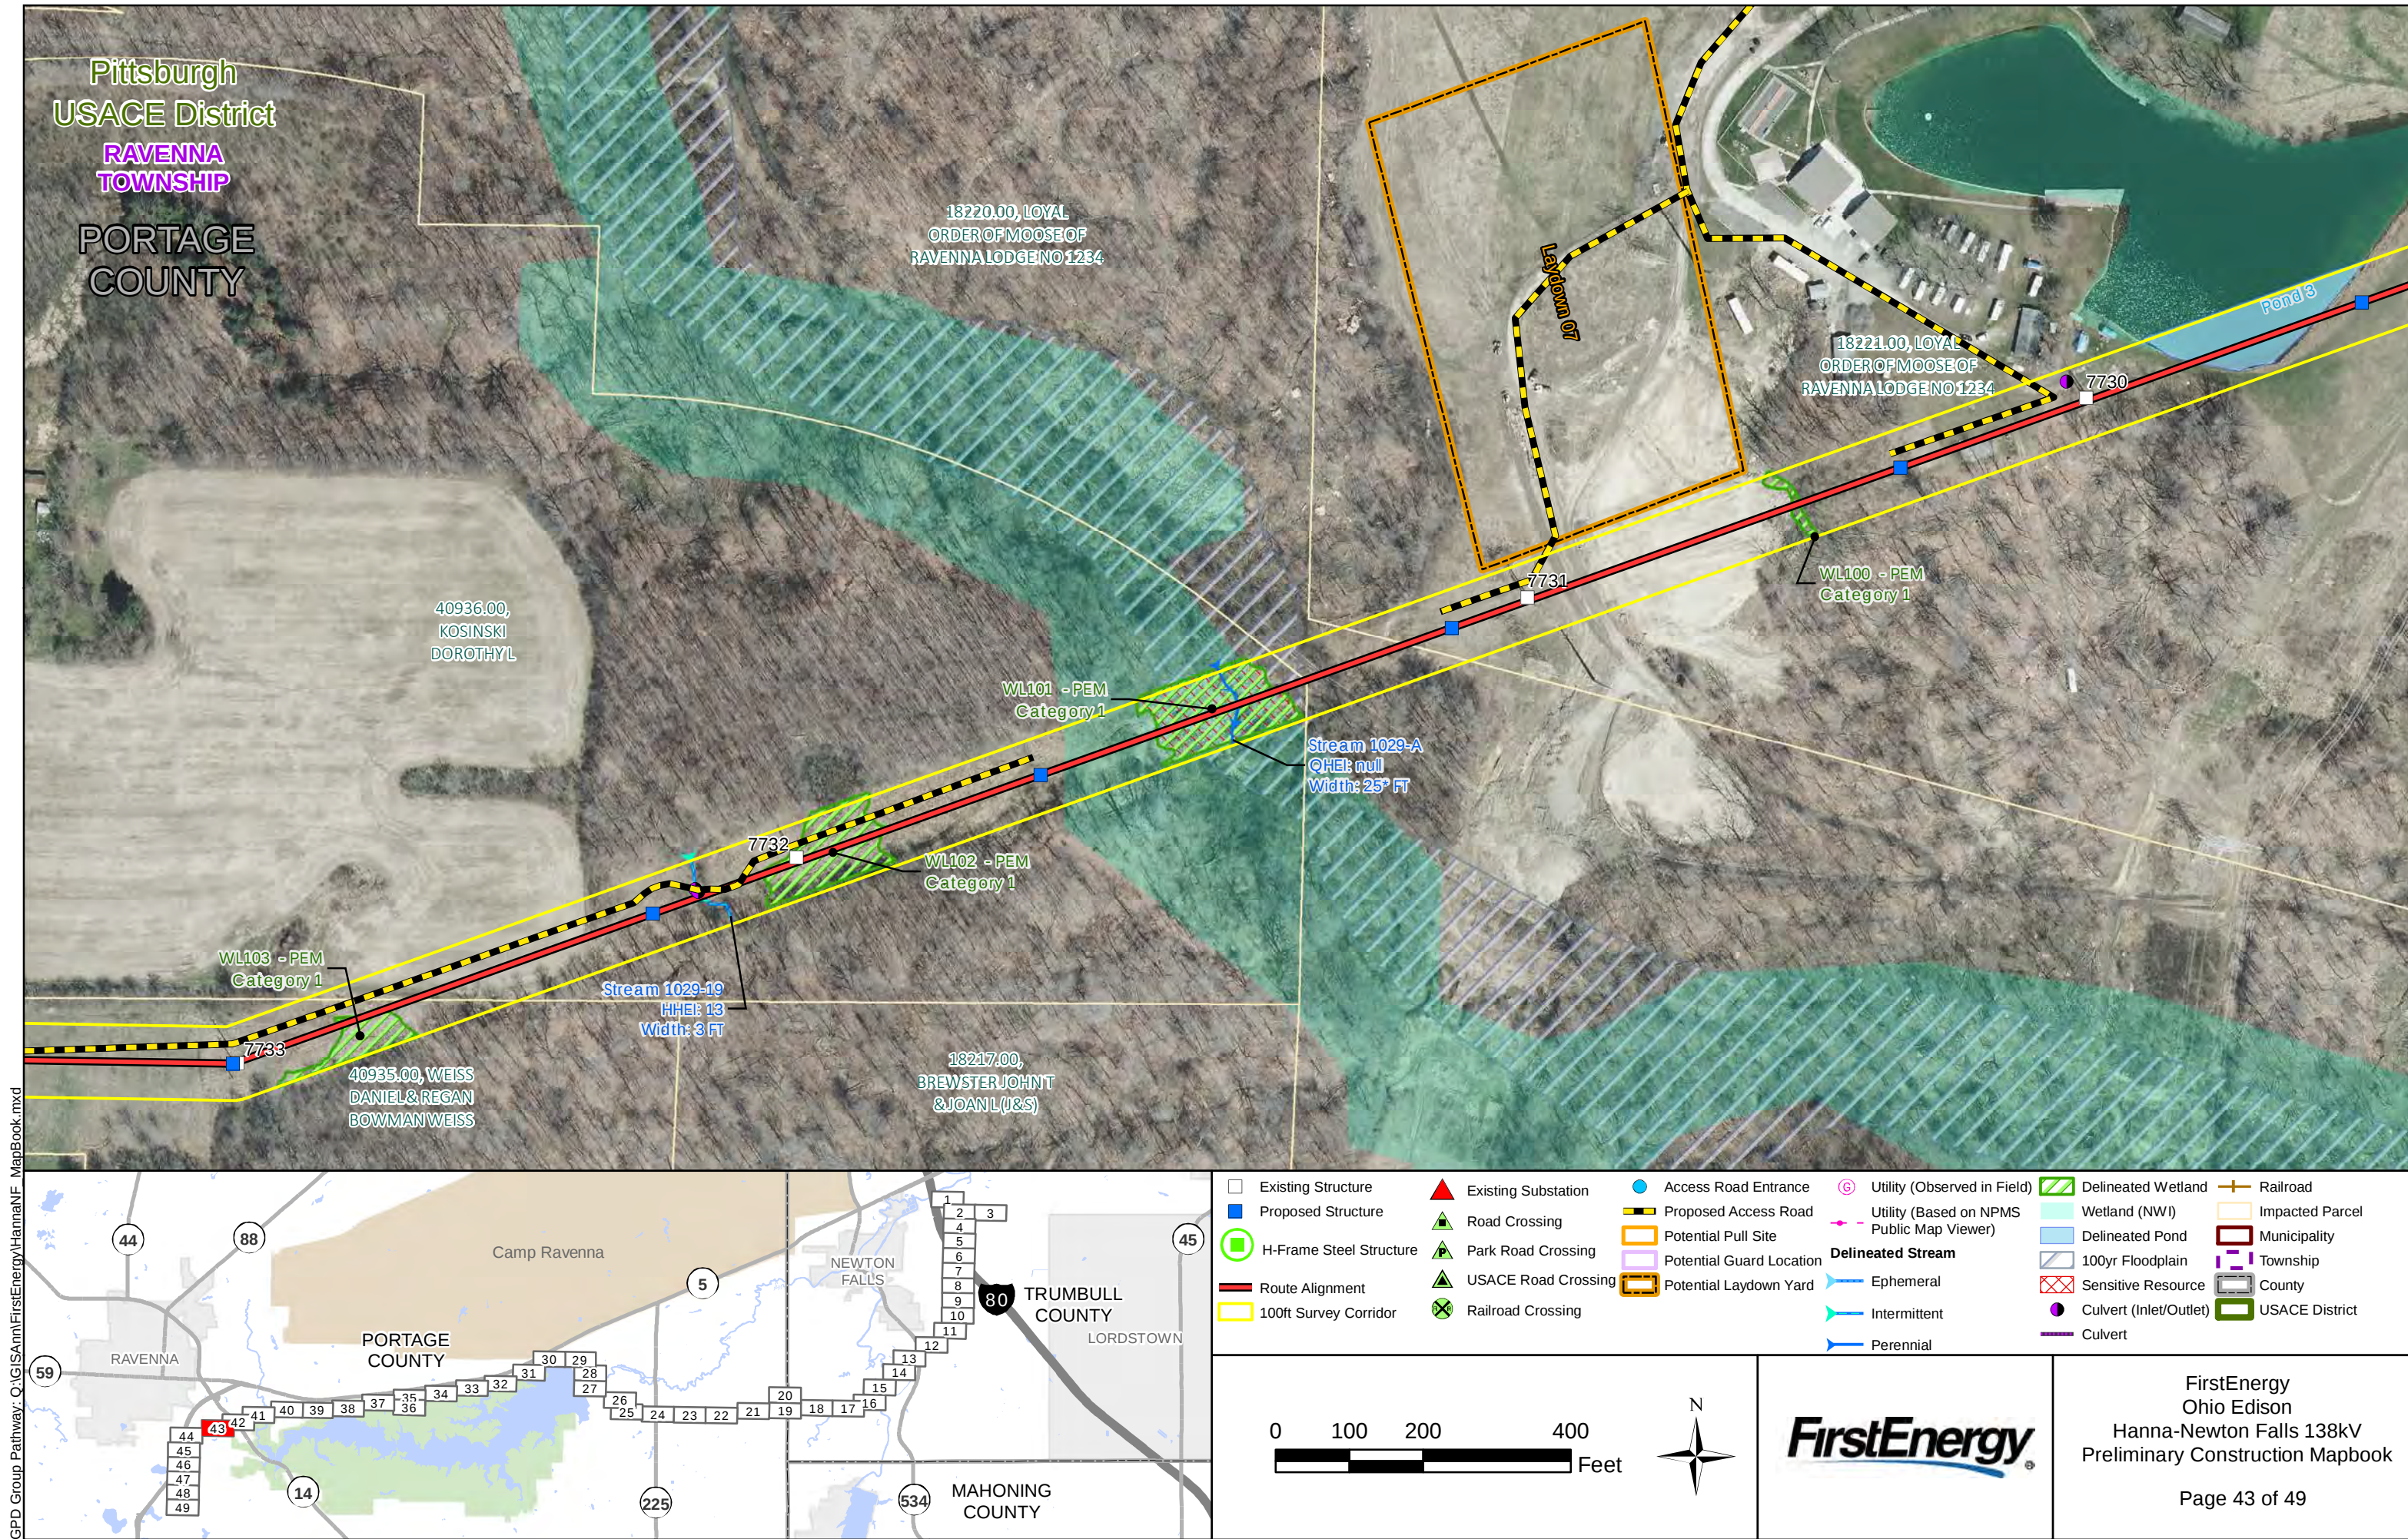

GPD Group Pathway: Q:\GIS\Ann\FirstEnergy\HannaNF_MapBook.mxd

Source: BMCD, ESRI, NW1, NPMS

Issued: October 4, 2019

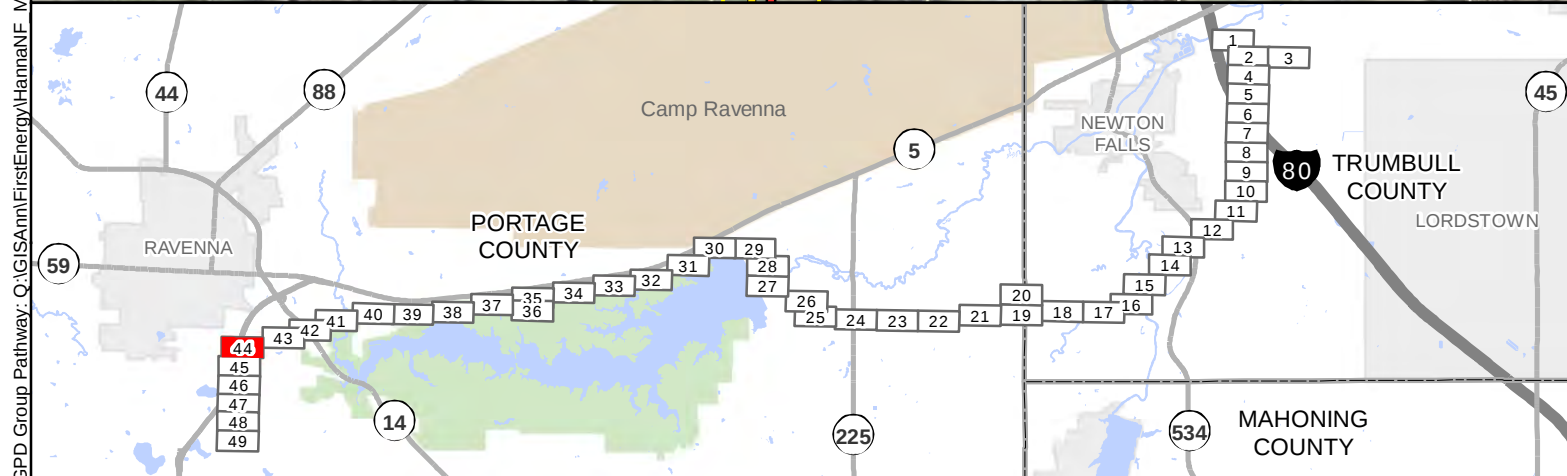


Existing Structure	Existing Substation	Access Road Entrance	Utility (Observed in Field)	Delineated Wetland	Railroad
Proposed Structure	Road Crossing	Proposed Access Road	Utility (Based on NPMS Public Map Viewer)	Wetland (NW1)	Impacted Parcel
H-Frame Steel Structure	Park Road Crossing	Potential Pull Site	Delineated Stream	Delineated Pond	Municipality
Route Alignment	USACE Road Crossing	Potential Guard Location	Ephemeral	100yr Floodplain	Township
100ft Survey Corridor	Railroad Crossing	Potential Laydown Yard	Intermittent	Sensitive Resource	County
			Perennial	Culvert (Inlet/Outlet)	USACE District
				Culvert	

FirstEnergy
Ohio Edison
Hanna-Newton Falls 138kV
Preliminary Construction Mapbook

Page 44 of 49

GPD Group Pathway: Q:\GIS\Ann\FirstEnergy\HannaNF_MapBook.mxd

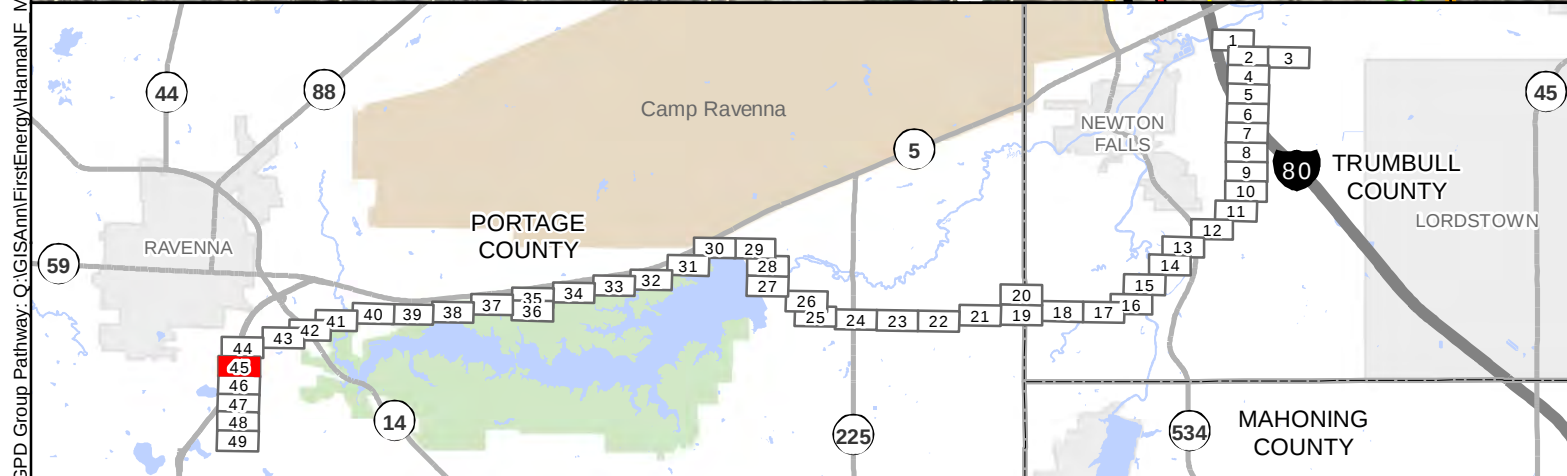

	Existing Structure		Existing Substation		Access Road Entrance		Utility (Observed in Field)		Delineated Wetland		Railroad
	Proposed Structure		Road Crossing		Proposed Access Road		Utility (Based on NPMS Public Map Viewer)		Wetland (NW1)		Impacted Parcel
	H-Frame Steel Structure		Park Road Crossing		Potential Pull Site		Delineated Stream		Delineated Pond		Municipality
	Route Alignment		USACE Road Crossing		Potential Guard Location		Ephemeral		100yr Floodplain		Township
	100ft Survey Corridor		Railroad Crossing		Potential Laydown Yard		Intermittent		Sensitive Resource		County
							Perennial		Culvert (Inlet/Outlet)		USACE District
									Culvert		


FirstEnergy
Ohio Edison
Hanna-Newton Falls 138kV
Preliminary Construction Mapbook

Page 45 of 49

GPD Group Pathway: Q:\GIS\Ann\FirstEnergy\HannaNF_MapBook.mxd




GPD Group Pathway: Q:\GIS\Ann\FirstEnergy\HannaNF_MapBook.mxd

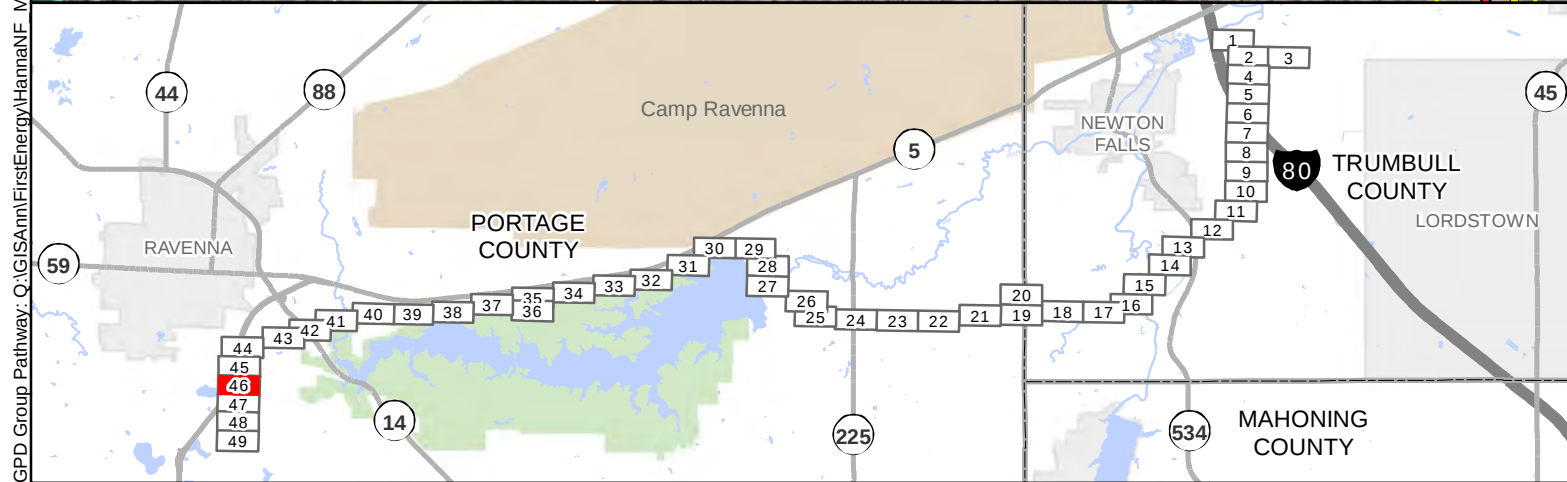

- | | | | | | |
|-------------------------|---------------------|--------------------------|---|------------------------|-----------------|
| Existing Structure | Existing Substation | Access Road Entrance | Utility (Observed in Field) | Delineated Wetland | Railroad |
| Proposed Structure | Road Crossing | Proposed Access Road | Utility (Based on NPMS Public Map Viewer) | Wetland (NW1) | Impacted Parcel |
| H-Frame Steel Structure | Park Road Crossing | Potential Pull Site | Delineated Stream | Delineated Pond | Municipality |
| Route Alignment | USACE Road Crossing | Potential Guard Location | Ephemeral | 100yr Floodplain | Township |
| 100ft Survey Corridor | Railroad Crossing | Potential Laydown Yard | Intermittent | Sensitive Resource | County |
| | | | Perennial | Culvert (Inlet/Outlet) | USACE District |
| | | | | Culvert | |

FirstEnergy
Ohio Edison
Hanna-Newton Falls 138kV
Preliminary Construction Mapbook

Page 46 of 49

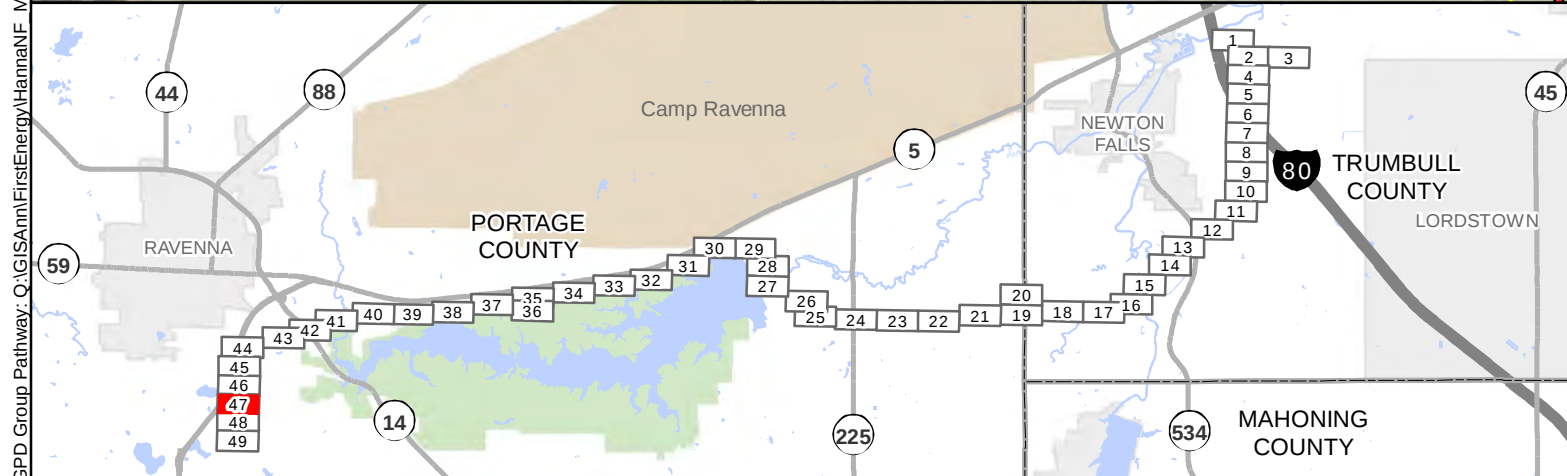



Existing Structure	Existing Substation	Access Road Entrance	Utility (Observed in Field)	Delineated Wetland	Railroad
Proposed Structure	Road Crossing	Proposed Access Road	Utility (Based on NPMS Public Map Viewer)	Wetland (NW1)	Impacted Parcel
H-Frame Steel Structure	Park Road Crossing	Potential Pull Site	Delineated Stream	Delineated Pond	Municipality
Route Alignment	USACE Road Crossing	Potential Guard Location	Ephemeral	100yr Floodplain	Township
100ft Survey Corridor	Railroad Crossing	Potential Laydown Yard	Intermittent	Sensitive Resource	County
			Perennial	Culvert (Inlet/Outlet)	USACE District
				Culvert	

0 100 200 400 Feet

FirstEnergy
 Ohio Edison
 Hanna-Newton Falls 138kV
 Preliminary Construction Mapbook

Page 47 of 49


GPD Group Pathway: Q:\GIS\Ann\FirstEnergy\HannaNF_MapBook.mxd

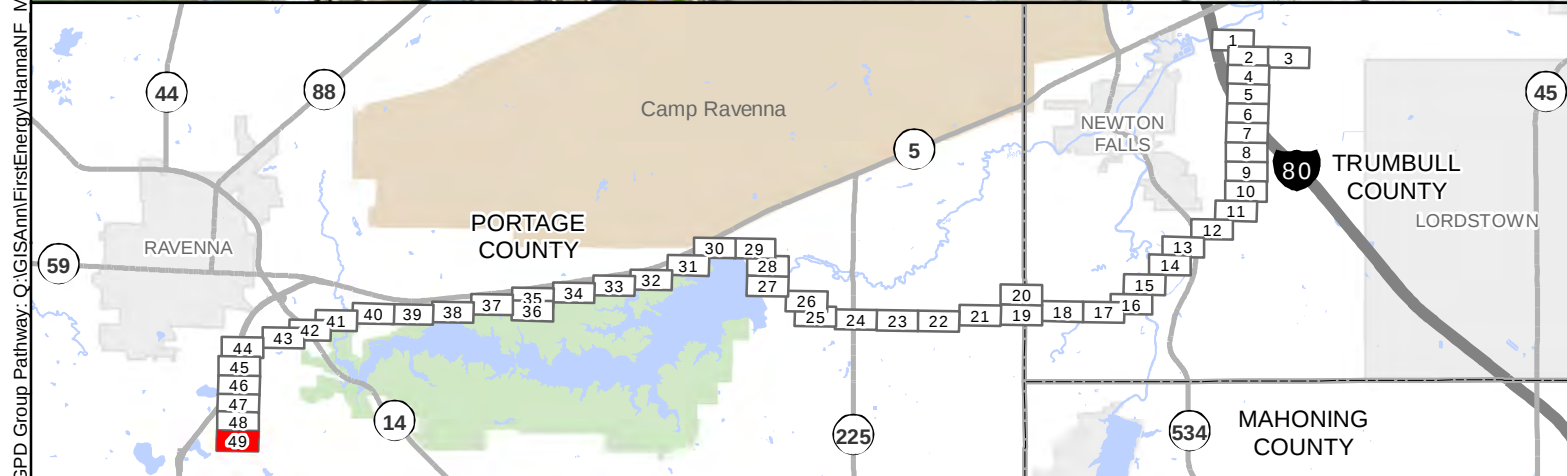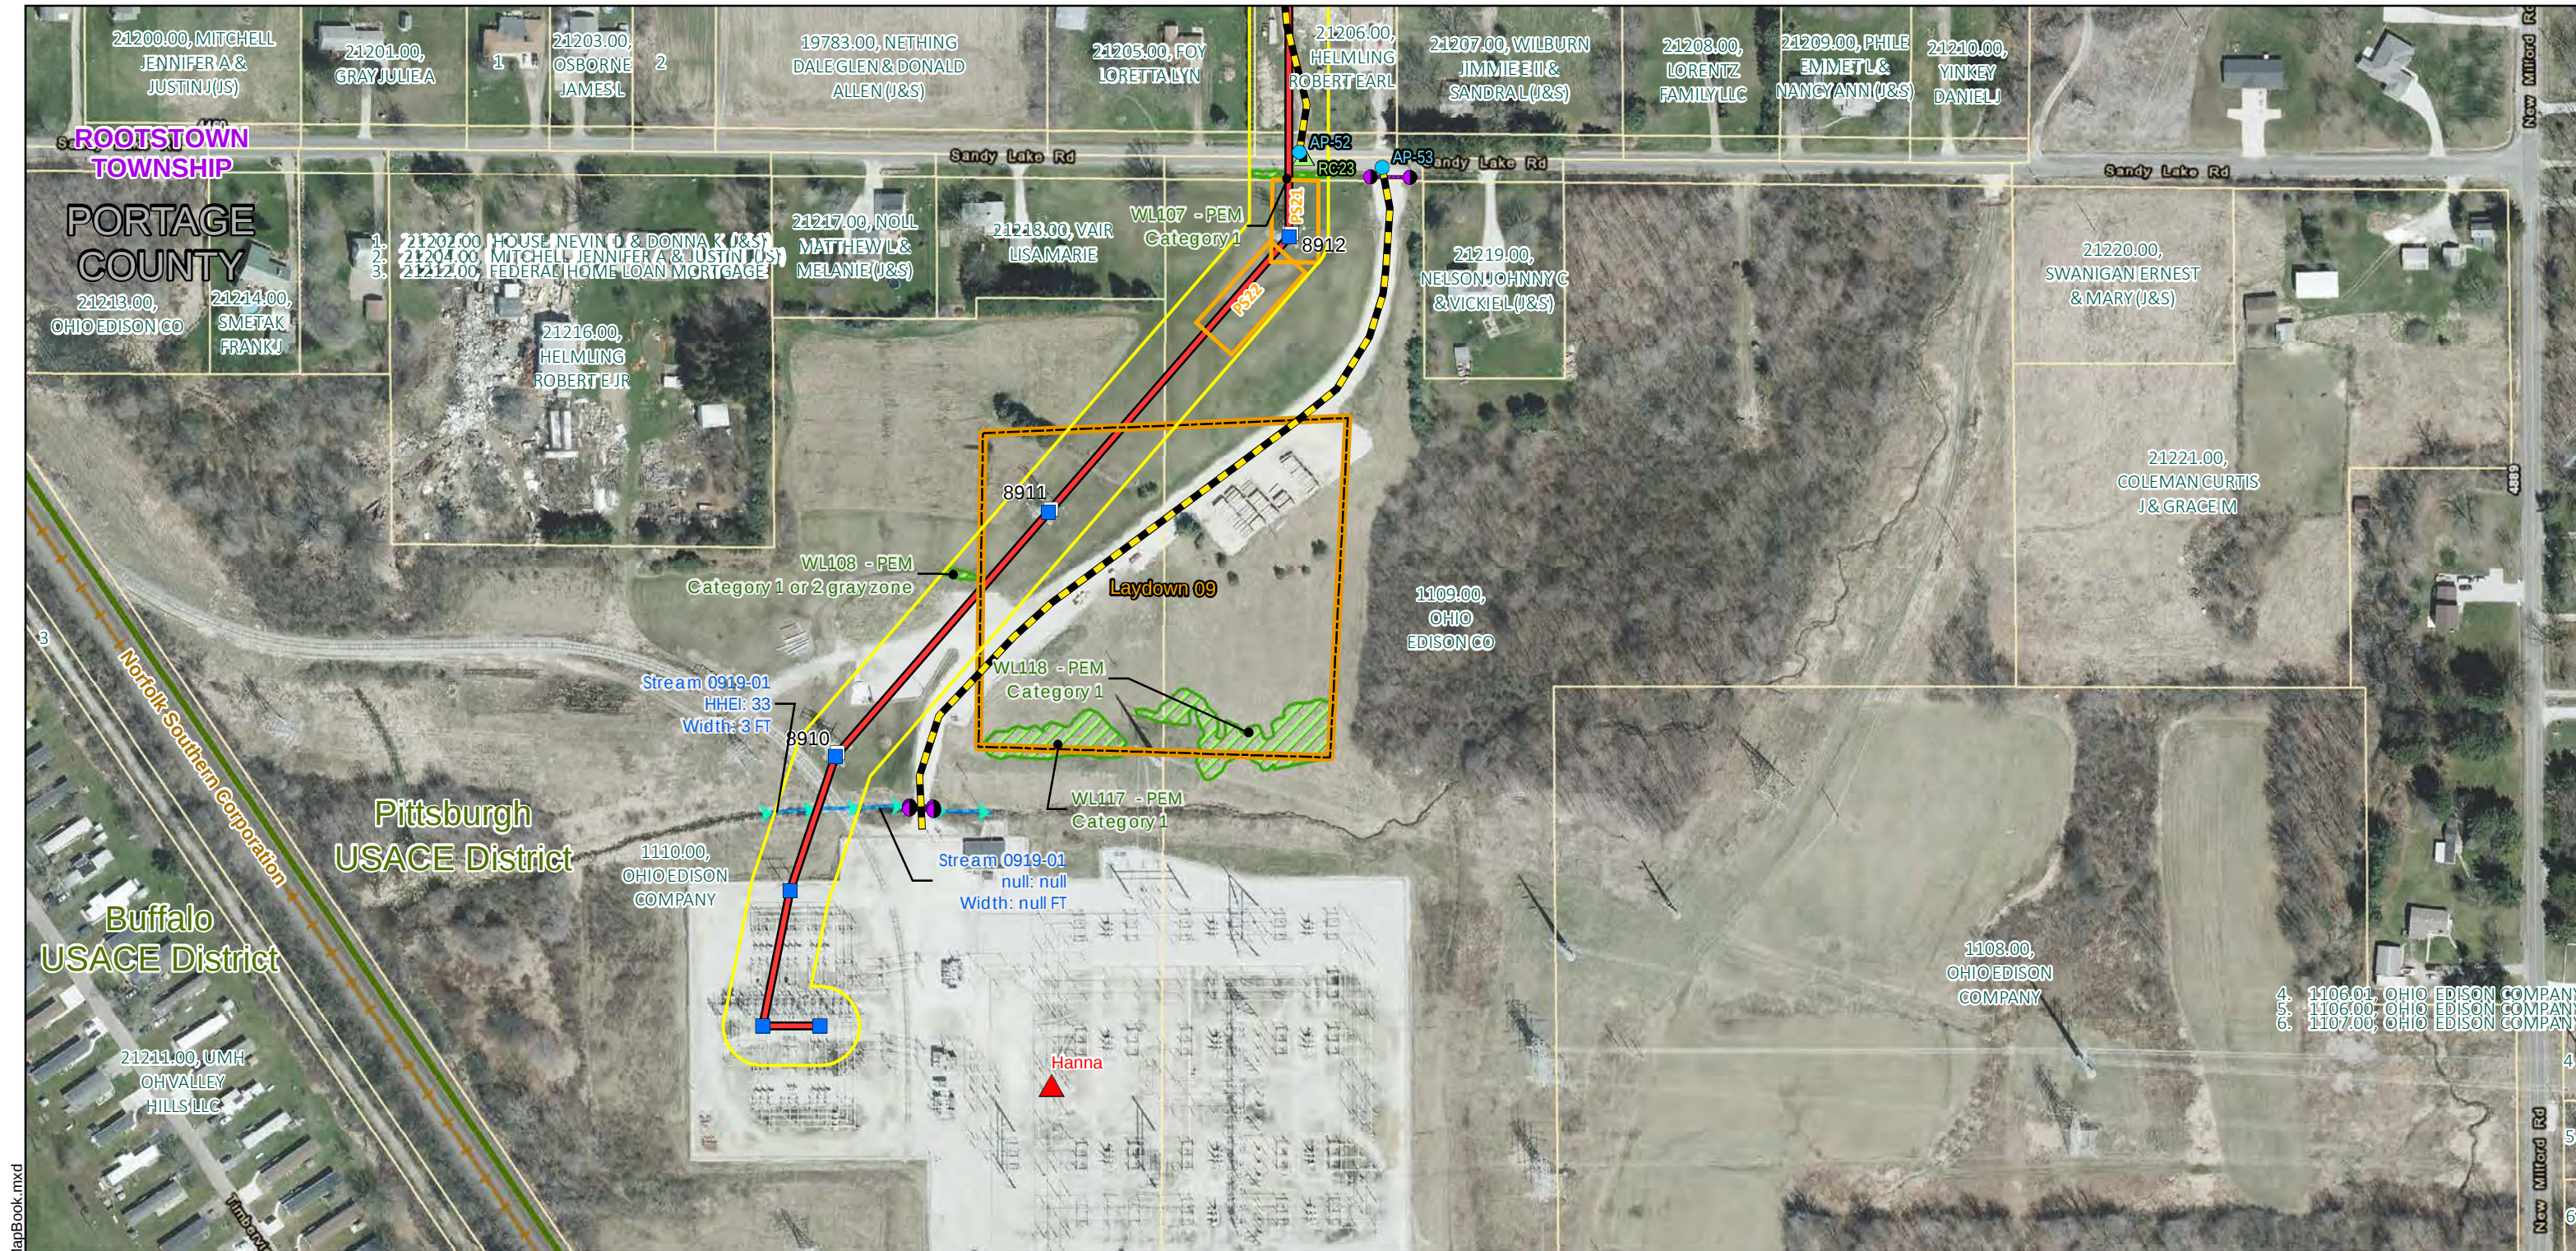

Existing Structure	Existing Substation	Access Road Entrance	Utility (Observed in Field)	Delineated Wetland	Railroad
Proposed Structure	Road Crossing	Proposed Access Road	Utility (Based on NPMS Public Map Viewer)	Wetland (NWI)	Impacted Parcel
H-Frame Steel Structure	Park Road Crossing	Potential Pull Site	Delineated Stream	Delineated Pond	Municipality
Route Alignment	USACE Road Crossing	Potential Guard Location	Ephemeral	100yr Floodplain	Township
100ft Survey Corridor	Railroad Crossing	Potential Laydown Yard	Intermittent	Sensitive Resource	County
			Perennial	Culvert (Inlet/Outlet)	USACE District
				Culvert	

FirstEnergy
Ohio Edison
Hanna-Newton Falls 138kV
Preliminary Construction Mapbook

Page 49 of 49

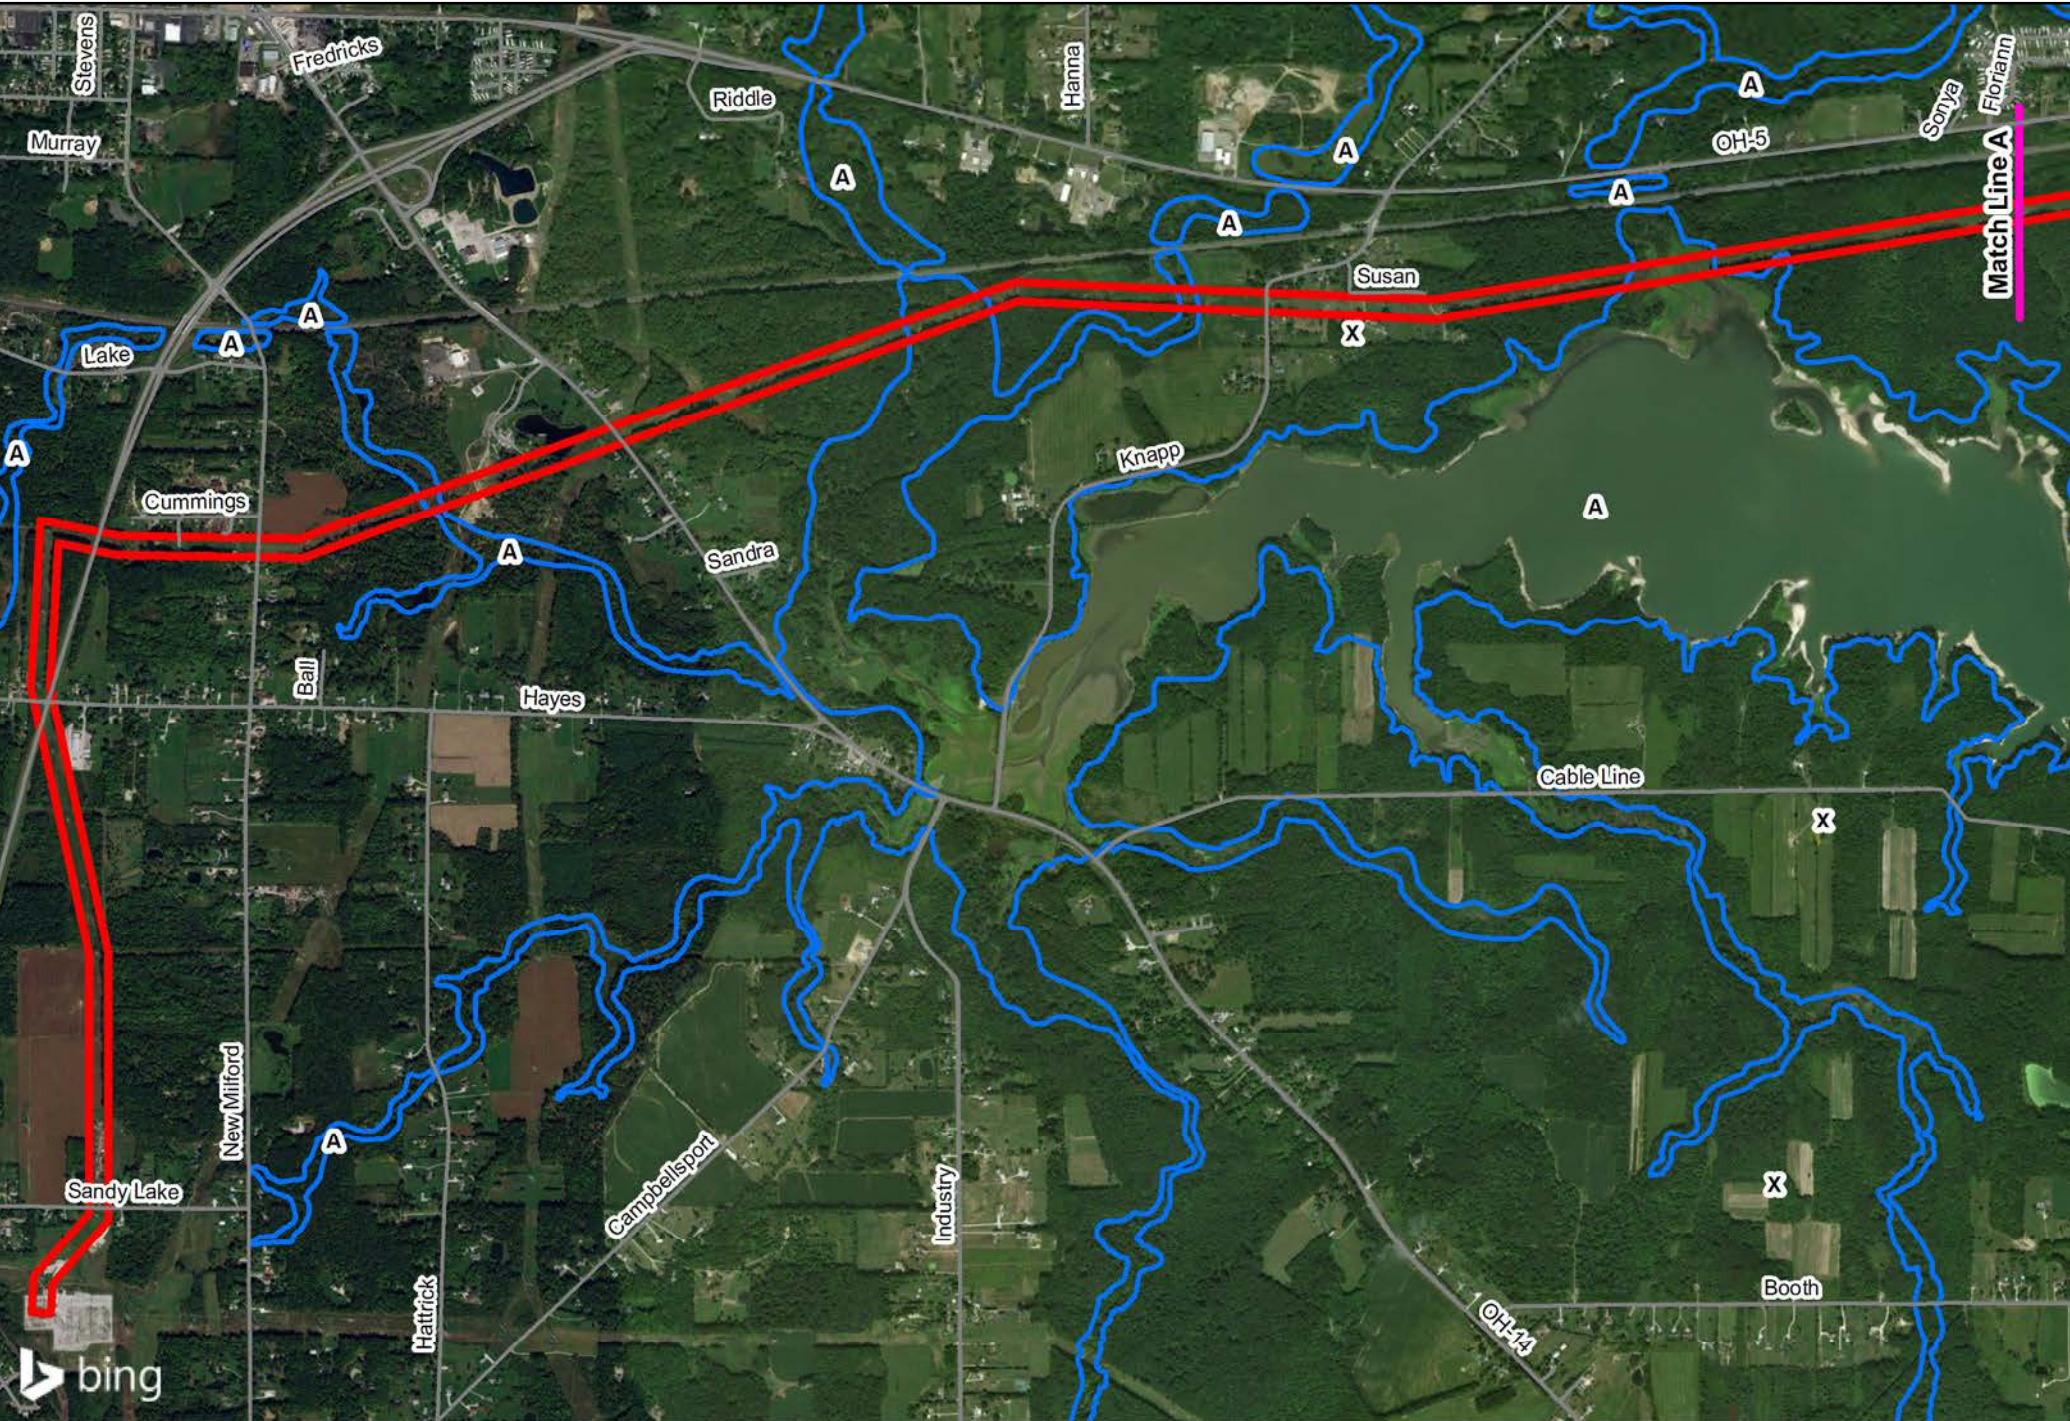


Legend

-  Match Lines
-  Project Area
-  FEMA Flood Zones



**Hanna-Newton Falls 138kV
Project Area Exhibit 22**

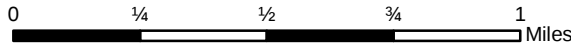




Legend


- Match Lines
- Project Area
- FEMA Flood Zones



**Hanna-Newton Falls 138kV
Project Area Exhibit 22**

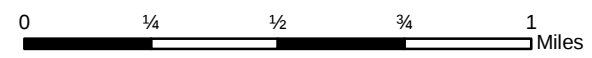

Map Created On: 9/17/2019

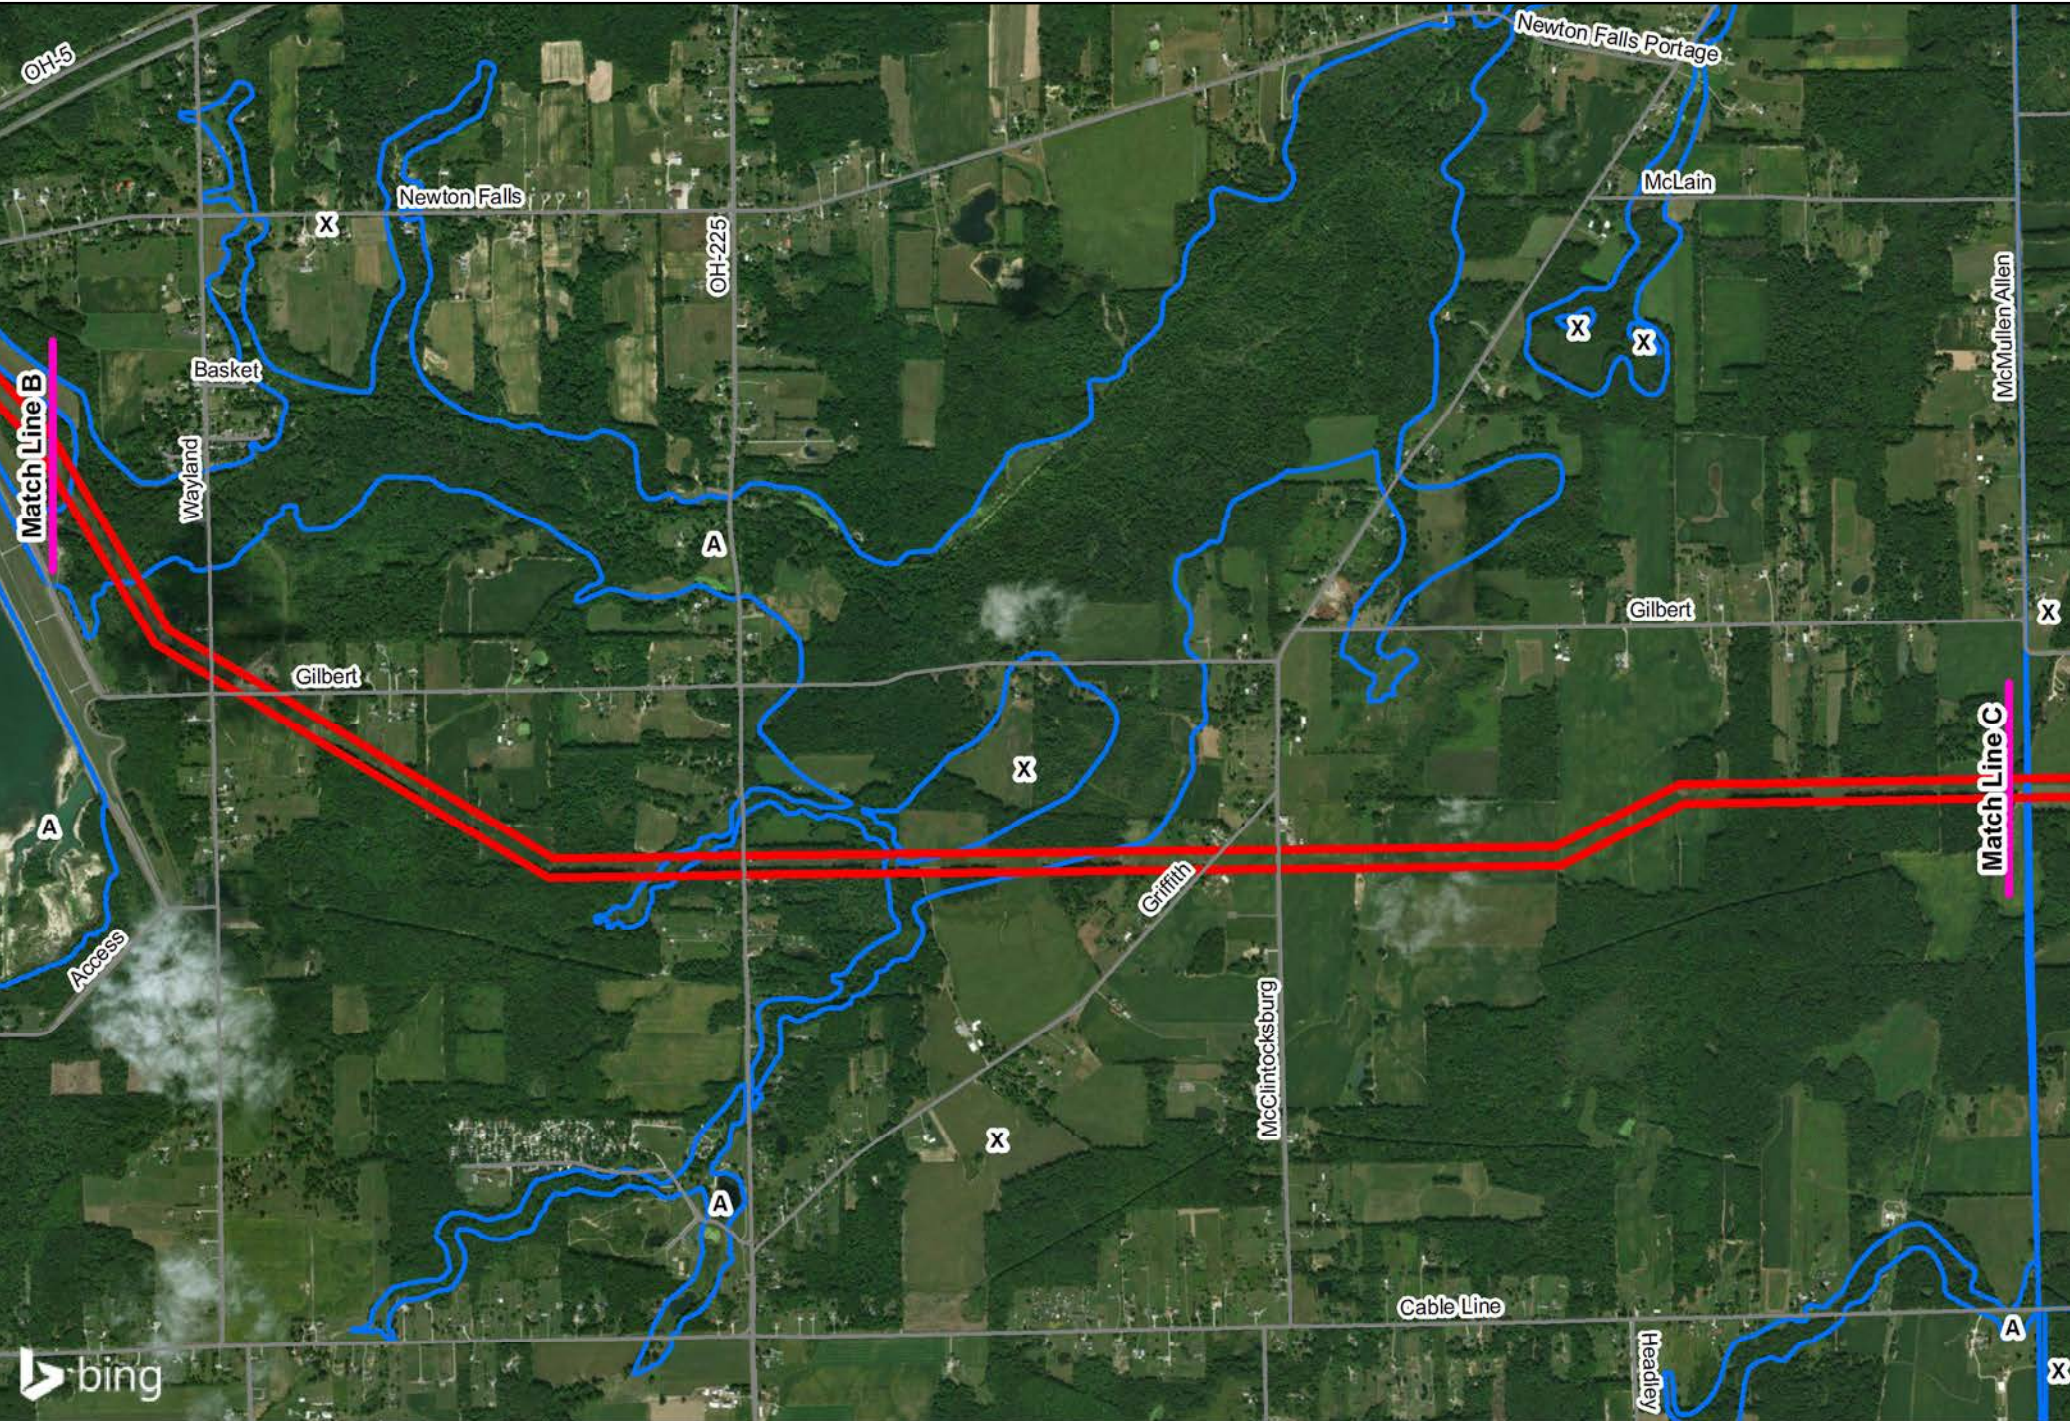



Legend

- Match Lines
- Project Area
- FEMA Flood Zones



**Hanna-Newton Falls 138kV
Project Area Exhibit 22**

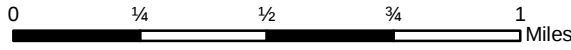

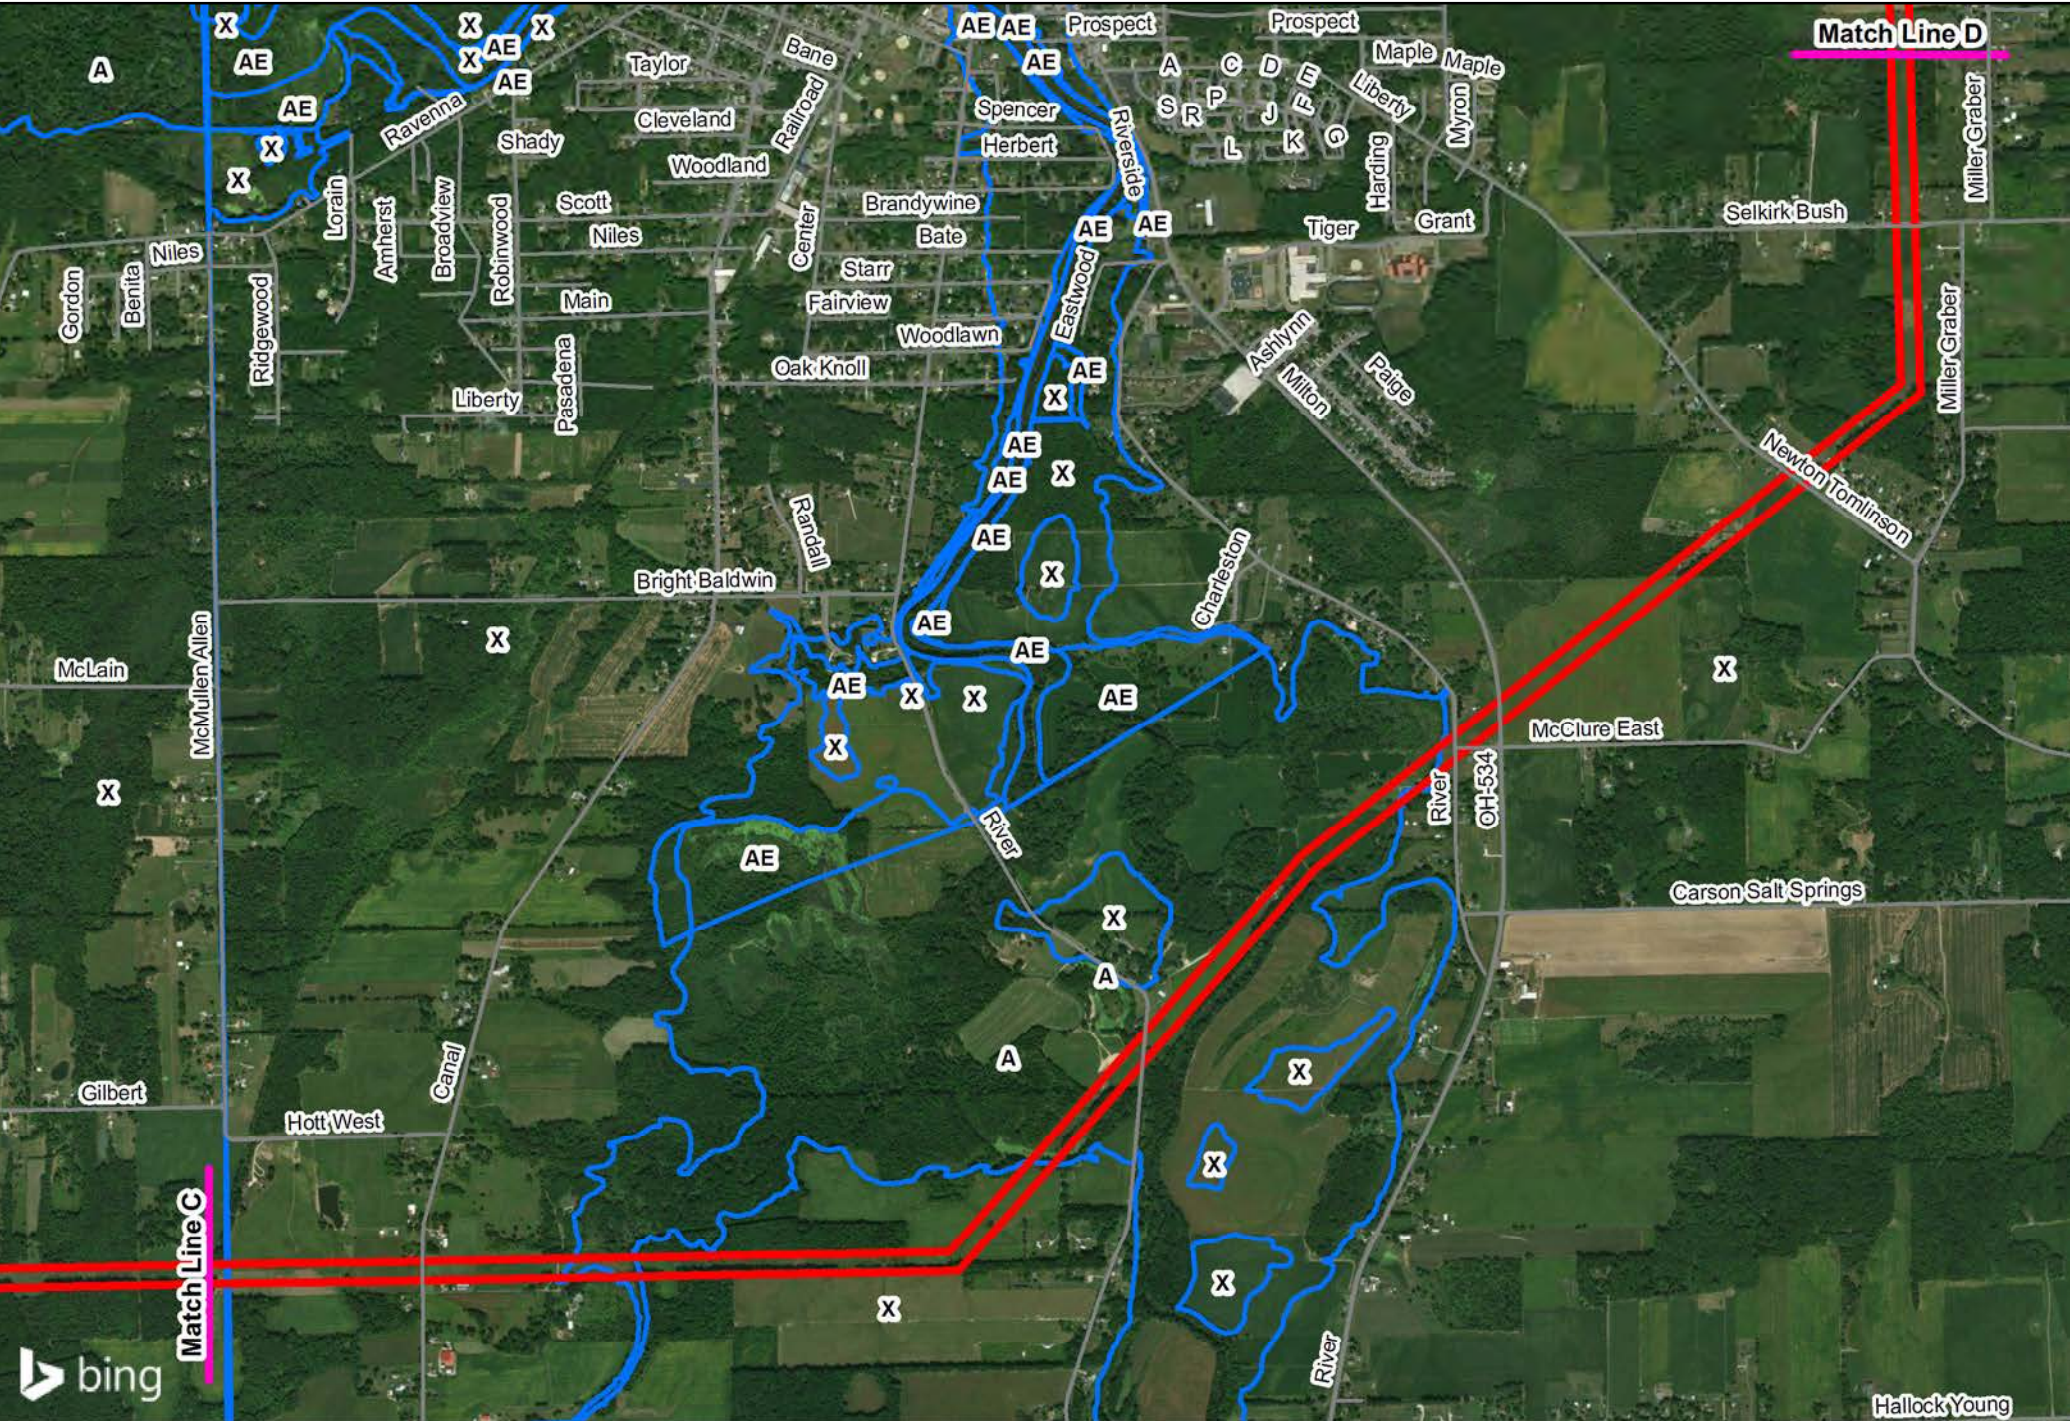



Legend

- Match Lines
- Project Area
- FEMA Flood Zones



**Hanna-Newton Falls 138kV
Project Area Exhibit 22**

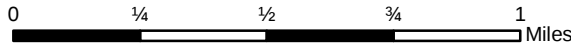

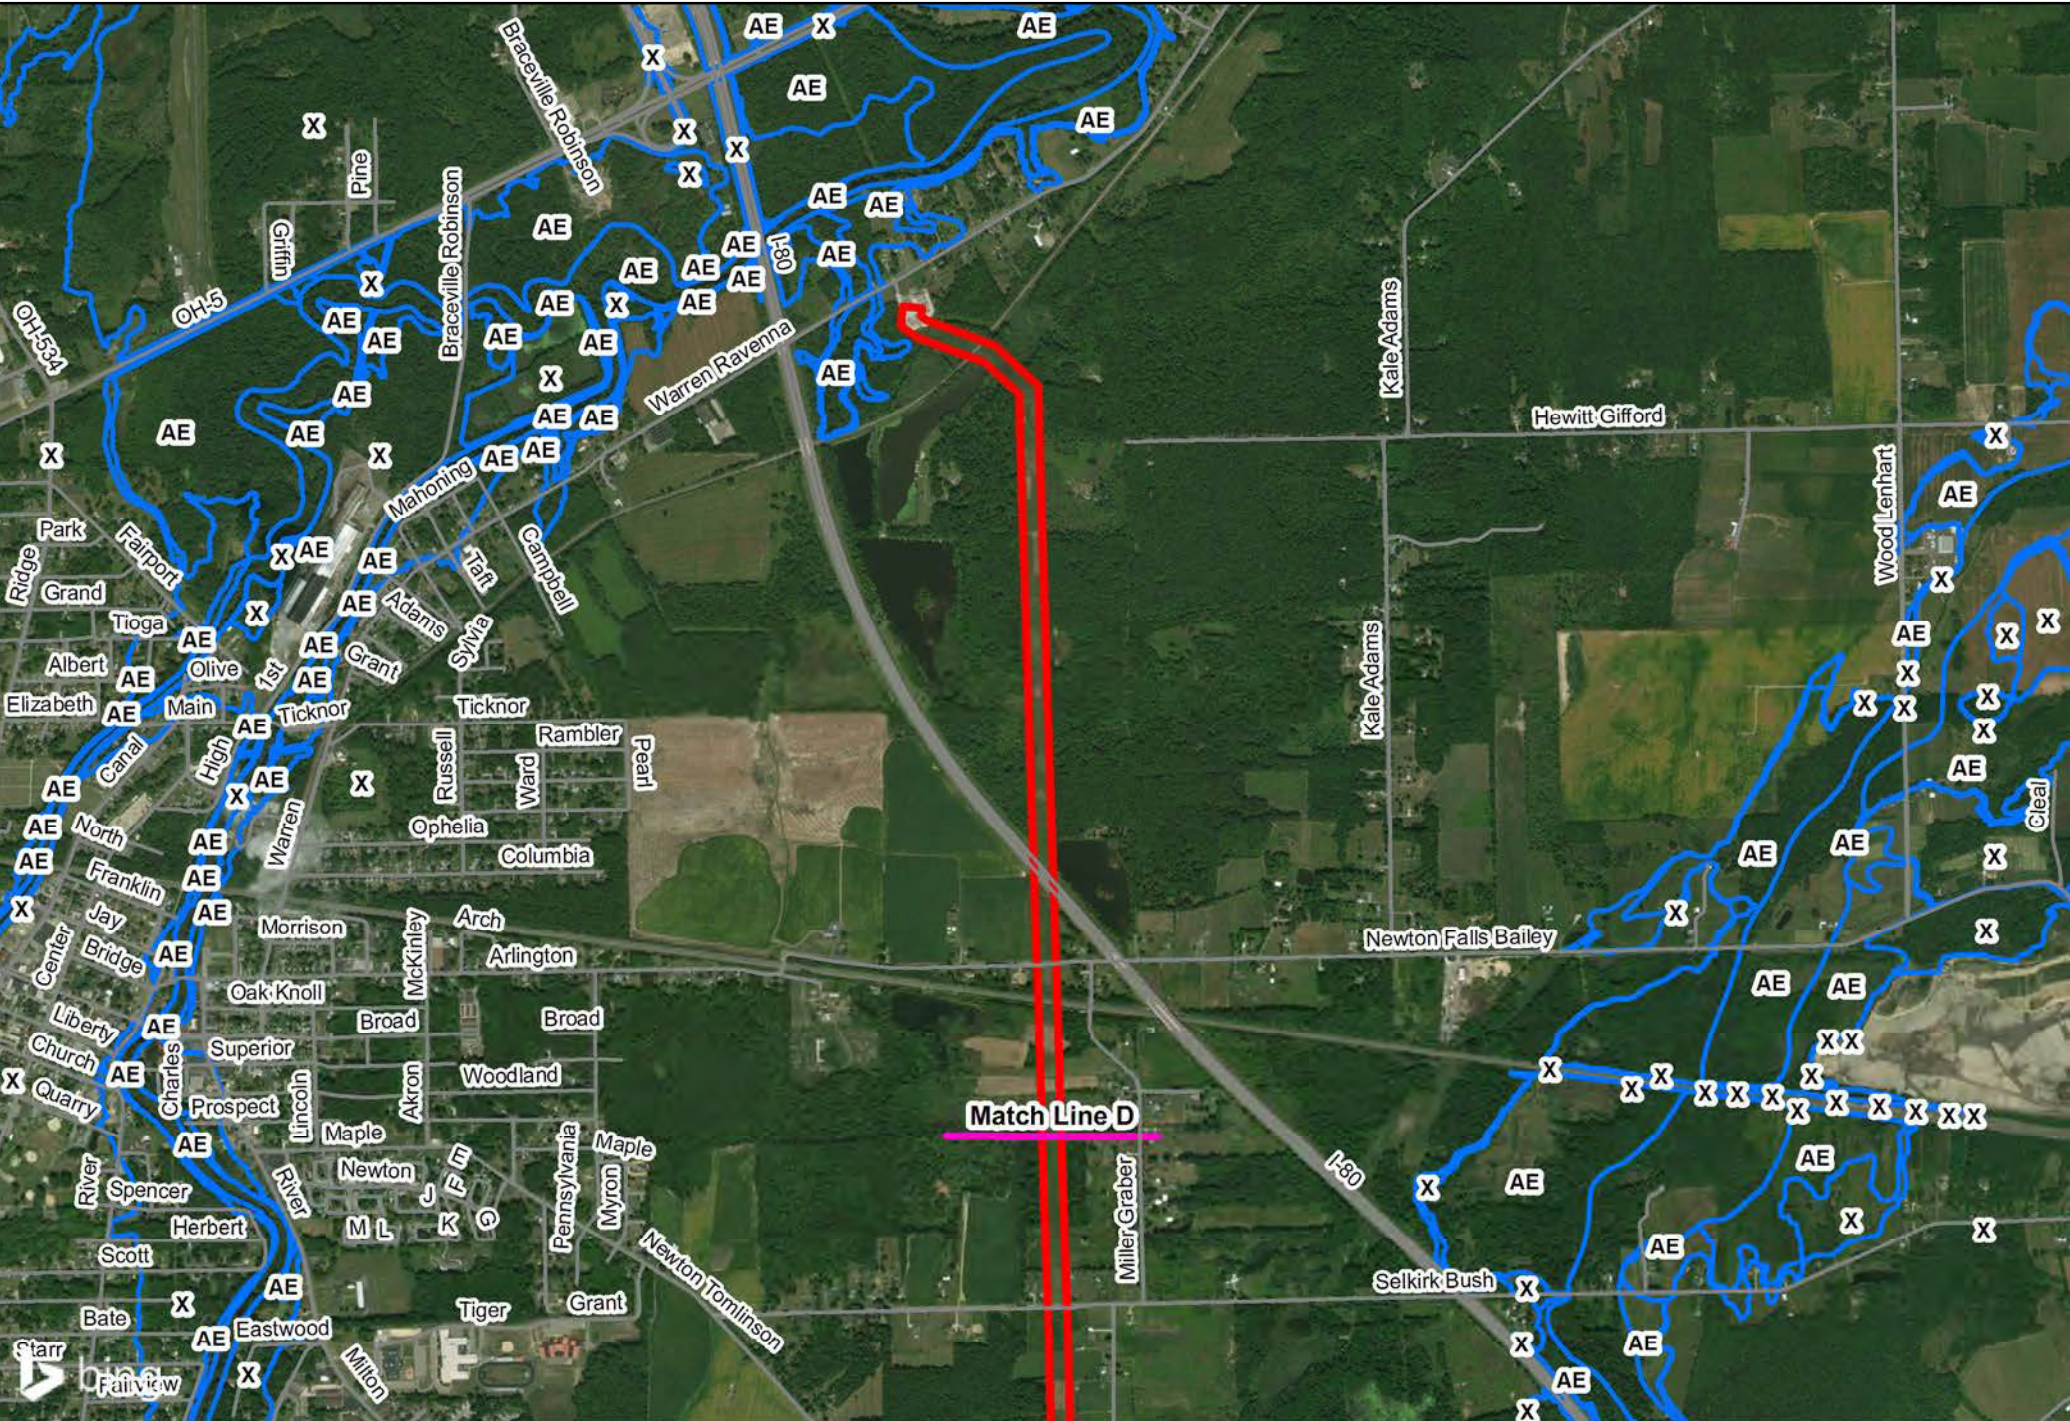

Legend

-  Match Lines
-  Project Area
-  FEMA Flood Zones



**Hanna-Newton Falls 138kV
Project Area Exhibit 22**

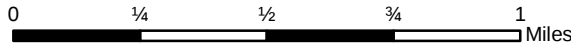


Exhibit 23
Property Owners Affected by the
Hanna-Newton Falls 138 kV Transmission Line Rebuild Project
Case No. 19-1857-EL-BLN

Property Owners

Parcel ID	Owner Name	Address	Easement Status
51-717900	Amy Yuricek	1190 Beachwood SW Warren, OH 44485	Existing
27-033-00-00-005-000	Andrella Brad	5659 Mc Clintocksburg Rd Newton Falls, OH 44444	Existing
51-900170	B K Land Inc	Po Box 768 Ashtabula, OH 44005	Existing
27-031-00-00-007-001	Baker Timothy D	9050 Gilbert Rd Ravenna, OH 44266	Existing
29-328-00-00-038-000	Brewster John T & Joan L (J&S)	4979 Hayes Rd Ravenna, OH 44266	Existing
05-020-00-00-020-002	Burch Bobby Allen & Sandra Sue	5820 Knapp Rd Ravenna, OH 44266	Existing
51-571015	Cadle Holding Company	100 North Center St Newton Falls, OH 44444	Existing
51-697450	Carmela M Denno	2685 Newton Tomlinson Rd Newton Falls, OH 44444	Existing
51-118005	Carol L Nichols	2242 Miller-Graber Rd Newton Falls, OH 44444	Existing
27-031-00-00-008-001, 27-031-00-00-008-000	Caruthers Edward G & Burkhammer Danea S (J&S)	8990 Gilbert Rd Ravenna, OH 44266	Existing
27-033-00-00-006-002	Chandler Wyonda M	9847 Griffith Rd Ravenna, OH 44266	Existing
51-199305	Charles B Murphy Trustee	3330 State Rt 534 Newton Falls, OH 44444	Existing
51-717152, 51-717150	Clifford A Willaman J/S Starr L Willaman	167 W River Rd Newton Falls, OH 44444	Existing
27-035-00-00-003-005	Cordle Steven M & Michael	10506 Gilbert Rd Newton Falls, OH 44444	Existing
27-023-00-00-001-000	Cottrell Deanna Jean	6039 Wayland Rd Ravenna, OH 44266	Existing
27-030-00-00-011-000, 27-031-00-00-001-000	Cottrell Tyler Phillip & Whitney B	8939 Gilbert Rd Ravenna, OH 44266	Existing
51-587300	Dale E Ross J/S Carol A Ross	2178 Miller Garber Rd SW Newton Falls, OH 44444	Existing
51-901048	David Allen Duffy	5290 Bachert St Leavittsburg, OH 44430	Existing
51-900647	David Clark J/S Linda Gordon	2644 Newton Tomlinson Rd Newton Falls, OH 44444	Existing
51-901055	David L Clark J/S Linda R Clark	2644 Newton Falls Tomlinson Rd Newton Falls, OH 44444	Existing

Parcel ID	Owner Name	Address	Easement Status
54-088200	Dawn R Reinke J/S Jeffrey S Reinke	1176 Hewitt Girfford Rd SW Warren, OH 44481	Existing
27-028-00-00- 003-000, 27- 035-00-00-004- 000	Dean Harvey D & Laura M	10559 Gilbert Rd Newton Falls, OH 44444	Existing
29-333-00-00- 024-000	Diroll Debra L	5659 St Rt 14 Ravenna, OH 44266	Existing
51-286550	Donald H Hiles T/E Marilyn L Hiles	2990 E River Rd Newton Falls, OH 44444	Existing
51-901029	Donna Hall	2386 Miller Graber Rd Newton Falls, OH 44444	Existing
51-302600	Dorothy M Fogel Mary Ann L Brown	2427 Henn Hyde Rd Warren, OH 44484	Existing
51-178850	Douglas D Capan J/S Michele M Capan	3171 W River Rd Newton Falls, OH 44444	Existing
27-040-00-00- 006-000, 27- 033-00-00-006- 000	Dramble Darren C & Margaret A (J&S)	9613 Griffith Rd Ravenna, OH 44266	Existing
05-017-00-00- 001-006, 05- 020-00-00-020- 008	Dye Charles E Jr	6010 Susan Ln Ravenna, OH 44266	Existing
05-020-00-00- 020-004	Eddy Herma M	5852 Knapp Rd Ravenna, OH 44266	Existing
29-328-00-00- 046-000	Edwards Anthony J & Jennifer L (J&S)	4712 Hayes Rd Ravenna, OH 44266	Existing
29-328-00-00- 046-001	Edwards James G & Teresa L	4698 Hayes Rd Ravenna, OH 44266	Existing
29-328-00-00- 047-000	Edwards James G & Teresa L (J&S)	4698 Hayes Rd Ravenna, OH 44266	Existing
51-480950	Eleanor R Rush Lf Est	3414 South Canal St Newton Falls, OH 44444	Existing
51-117500	Eugene Kristel	1651 N Cedar Crest Blvd Ste 201 Allentown, PA 18104	Existing
27-035-00-00- 003-004, 27- 035-00-00-003- 003	F A R Investments Llc	2591 Congress Lake Rd Mogadore, OH 44260	Existing
05-020-00-00- 020-003	Ferris Leon J	5834 Knapp Rd Ravenna, OH 44266	Existing
27-033-00-00- 009-000	Fincham Charles & Vicky (J&S)	9889 Griffith Rd Ravenna, OH 44266	Existing
32-018-00-00- 016-000	Foy Loretta Lyn	4623 Sandy Lake Rd Ravenna, OH 44266	Existing
51-205253	Gary M Gordon J/S Barbara J Gordon	2555 Newton Tomlinson Newton Falls, OH 44444	Existing
51-560400	George L Purdy J/S Karen A Purdy	3054 E River Rd Newton Falls, OH 44444	Existing
29-333-00-00- 025-001	Giulitto Joseph T	8898 Emily Ln Ravenna, OH 44266	Existing

Parcel ID	Owner Name	Address	Easement Status
54-088100, 51-445800	Glassy Waters Llc	49966 Greystone Dr Amherst, OH 44001	Existing
05-017-00-00-001-005	Graska Jeffrey D & Bonnie	5794 Knapp Ravenna, OH 44266	Existing
27-033-00-00-008-000	Groves Tommy J & Sarah (J&S)	9875 Griffith Rd Ravenna, OH 44266	Existing
29-328-00-00-022-000	Hampton Sheila	4746 Cummins Ln Ravenna, OH 44266	Existing
29-328-00-00-021-000	Hampton Sheila R	4746 Cummins Ln Ravenna, OH 44266	Existing
52-005150	Harold O Firster	3440 W River Rd Newton Falls, OH 44444	Existing
05-020-00-00-020-007, 05-017-00-00-001-000	Havens Benjamin E & Destiny	5964 Susan Ln Ravenna, OH 44266	Existing
32-018-00-00-017-000	Helmling Robert Earl	4548 Sandy Lake Rd Ravenna, OH 44266	Existing
27-030-00-00-012-000	Hovis Tim & Solineh & Justin T	6023 Wayland Ravenna, OH 44266	Existing
51-673700	James M Thompson J/S Sandra Thompson	2312 Miller Graber R Warren, OH 44481	Existing
51-284270, 51-284272	Jennie Sharp	3814 Newton Falls Bailey Warren, OH 44481	Existing
51-900624	John H Kennedy	3475 South Canal Newton Falls, OH 44444	Existing
51-053776	John P Kendall	2697 Newton Falls Tomlinson Rd Newton Falls, OH 44444	Existing
51-240300, 51-901380	John Teti J/S Marra Teti	7139 Colesbrook Dr Hudson, OH 44236	Existing
27-032-00-00-018-005	Johnson Karl W & Tammy C	5847 St Rt 225 Ravenna, OH 44266	Existing
27-032-00-00-018-003	Johnson Karl W & Tammy C (J&S)	5847 St Rt 225 Ravenna, OH 44266	Existing
27-035-00-00-005-000	Jolly Richard Harold Jr	10632 Gilbert Rd Newton Falls, OH 44444	Existing
27-033-00-00-010-000	Jones Jeremy & Tina (J&S)	9917 Griffith Rd Ravenna, OH 44266	Existing
05-020-00-00-020-010	Jones Lukas P & Tara E Jones-Decrane	6042 Susan Ln Ravenna, OH 44266	Existing
51-653250	Karen Jean Jones	2786 Hallock Young Rd SW Warren, OH 44481	Existing
51-098311	Kimberly Ann Kolb	2675 Newton Tomlinson Rd Newton Falls, OH 44444	Existing
29-333-00-00-005-000	Knarr David B & Heidi E (J&S)	5724 St Rt 14 Ravenna, OH 44266	Existing
27-031-00-00-007-004	Knopsnider Loye Elmer & Ruth Jean (Trustees)	5768 Wayland Rd Ravenna, OH 44266	Existing
32-018-00-00-030-000	Korode Ruth Elaine	5135 New Milford Rd Ravenna, OH 44266	Existing

Parcel ID	Owner Name	Address	Easement Status
29-327-00-00-010-000	Kosinski Dorothy L	5628 New Milford Rd Ravenna, OH 44266	Existing
27-034-00-00-002-000	Lindberg Brian & Laura A & Eric & Karen M	1447 Tamarisk Tl Youngstown, OH 44514	Existing
51-524050	Lionel L Hall J/S Linda Faye Hall	3812 Selkirk Bush Rd Newton Falls, OH 44444	Existing
51-900405	Lionel L Hall Jr	3816 Selkirk-Bush Rd Newton Falls, OH 44444	Existing
29-327-00-00-013-001, 29-333-00-00-025-000	Loyal Order Of Moose Of Ravenna Lodge No 1234	3090 St Rt 59 Ravenna, OH 44266	Existing
27-035-00-00-007-000	Maas Steven D & Paula D (J&S)	4360 Hott West Rd Newton Falls, OH 44444	Existing
51-901442	Marcus R Springer J/S Ashley Rosky Springer	2886 E River Rd Newton Falls, OH 44444	Existing
27-033-00-00-007-000	Massey William G	9871 Griffith Rd Ravenna, OH 44266	Existing
51-900623	Matthew Meszaros J/S Kathleen M Meszaros	4383 Mcclure East Rd Newton Falls, OH 44444	Existing
27-031-00-00-008-003, 27-031-00-00-008-002	Mckendrick James M & Marsha K	9032 Gilbert Rd Ravenna, OH 44266	Existing
51-117400	Michael A Montgomery J/S Erica R Montgomery	3825 Newton Falls Bailey Newton Falls, OH 44444	Existing
51-203456	Michael L Calhoun J/S Dina R Calhoun	3371 S Canal St Newton Falls, OH 44444	Existing
51-900754	Michael R Marks J/S Renee J Marks	3444 South Canal St Newton Falls, OH 44444	Existing
29-317-00-00-015-001, 29-317-00-00-015-000	Miller Travis	4655 Hayes Rd Ravenna, OH 44266	Existing
27-032-00-00-019-000, 27-032-00-00-023-000, 27-032-00-00-022-000, 27-032-00-00-020-000, 27-032-00-00-021-000	Nerone John L	5760 St Rt 225 Ravenna, OH 44266	Existing
05-019-00-00-011-000	Nething Dale G & Donald A	5595 Knapp Rd Ravenna, OH 44266	Existing
51-479151	Nina L Meade	1462 Den Jean Dr NE Warren, OH 44483	Existing
27-031-00-00-007-003	Prater Anatia C	9084 Gilbert Rd Ravenna, OH 44266	Existing

Parcel ID	Owner Name	Address	Easement Status
54-153265	Randy W Sarber J/S Karen B Sarber	3949 Warren Ravenna Rd SW Newton Falls, OH 44444	Existing
27-032-00-00-035-001	Ridout Gareth O & Nancy L Taylor (J&S)	5761 St Rt 225 Ravenna, OH 44266	Existing
05-020-00-00-019-000	Riley Todd Ellis & Kerri Lynn (J&S)	800 Monotta Avenue Akron, OH 44306	Existing
51-574400	Robert B Spahlinger J/S Faye L Spahlinger	2551 S Canal St Newton Falls, OH 44444	Existing
27-031-00-00-004-000	Roberts Sally L & Richard C & James A	9215 Gilbert Rd Wayland, OH 44285	Existing
51-052000	Ronald M Copeland & Amy D Hawk	2950 East River Rd SW Newton Falls, OH 44444	Existing
27-031-00-00-007-002	Sales Jennifer M	9066 Gilbert Rd Ravenna, OH 44266	Existing
27-033-00-00-006-001	Schultz Joshua James	9851 Griffith Rd Ravenna, OH 44266	Existing
29-333-00-00-015-000, 29-333-00-00-015-001	Shipley John B	5662 St Rt 14 Ravenna, OH 44266	Existing
27-035-00-00-001-001, 27-035-00-00-001-002	Simons Gilbert F & Mary M (Trustees)	10430 Gilbert Rd Newton Falls, OH 44444	Existing
27-035-00-00-001-000	Simons Marty	Po Box 491 Newton Falls, OH 44444	Existing
27-035-00-00-004-001	Sipes Carol Y	10560 Gilbert Rd Newton Falls, OH 44444	Existing
32-018-00-00-030-004	Slater Gary L & Elizabeth A (Trustees)	5247 New Milford Rd Ravenna, OH 44266	Existing
29-328-00-00-020-000	Stout Larry Bernell	5561 New Milford Rd Ravenna, OH 44266	Existing
29-334-00-00-004-010	Sullivan Robert L	5031 Hayes Rd Ravenna, OH 44266	Existing
29-334-00-00-004-006	Sullivan Samuel D	5031 Hayes Rd Ravenna, OH 44266	Existing
27-041-00-00-003-000, 27-034-00-00-005-000	Tomlinson David	9802 Griffith Rd Ravenna, OH 44266	Existing
29-328-00-00-023-000	Weiss Daniel & Regan Bowman Weiss	3670 Bower Rd Rootstown, OH 44272	Existing
51-900256	William A Kennedy J/S Shelley L Kennedy	3415 S Canal St Newton Falls, OH 44444	Existing
05-017-00-00-002-000, 05-020-00-00-020-009	Willmott Jonathan C	5738 Knapp Rd Ravenna, OH 44266	Existing

Parcel ID	Owner Name	Address	Easement Status
05-020-00-00-020-005	Wilmington Savings Fund Society Fsb (Trustee)	15480 Laguna Canyon Rd #100 Irvine, CA 92618	Existing

This foregoing document was electronically filed with the Public Utilities

Commission of Ohio Docketing Information System on

10/15/2019 4:04:22 PM

in

Case No(s). 19-1857-EL-BLN

Summary: Application for Certificate of Environmental Compatibility and Public Need (Part 5 of 5) electronically filed by Mr. Robert J Schmidt on behalf of American Transmission Systems Inc.