

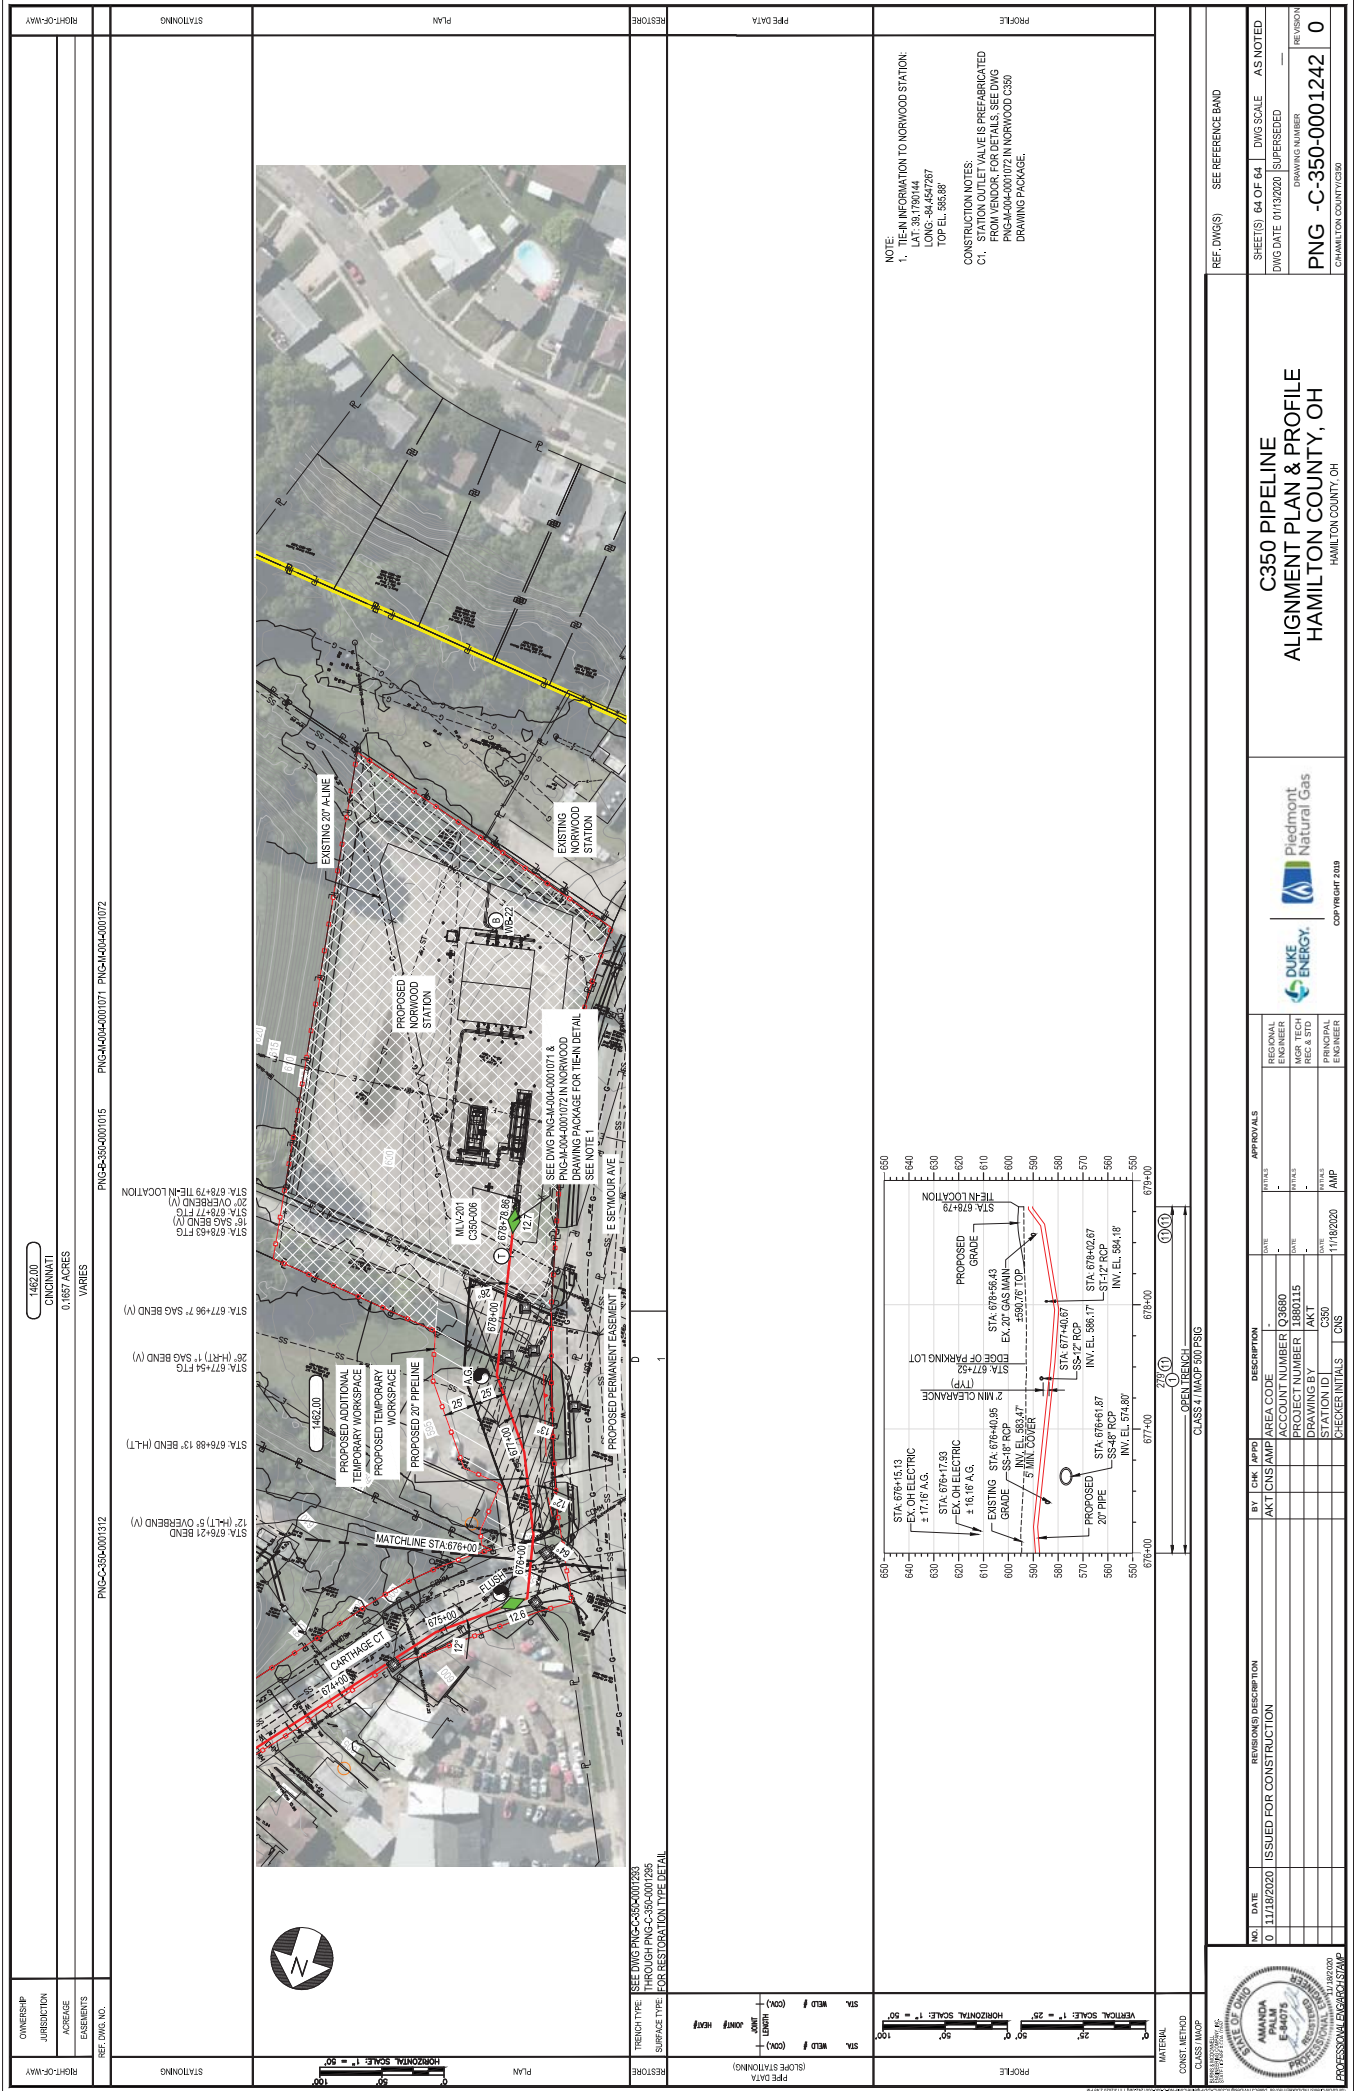


Table with 2 columns: RIGHT-OF-WAY, STATIONING. Rows include project details like '1462.00 CINCINNATI', '0.1657 ACRES', and 'VARIES'.

Table with 2 columns: STATIONING, PLAN. Rows include stationing details like 'STA. 676+21 BEND (V)', 'STA. 676+88 13' BEND (H.LT)', and 'STA. 677+54 FTG'.

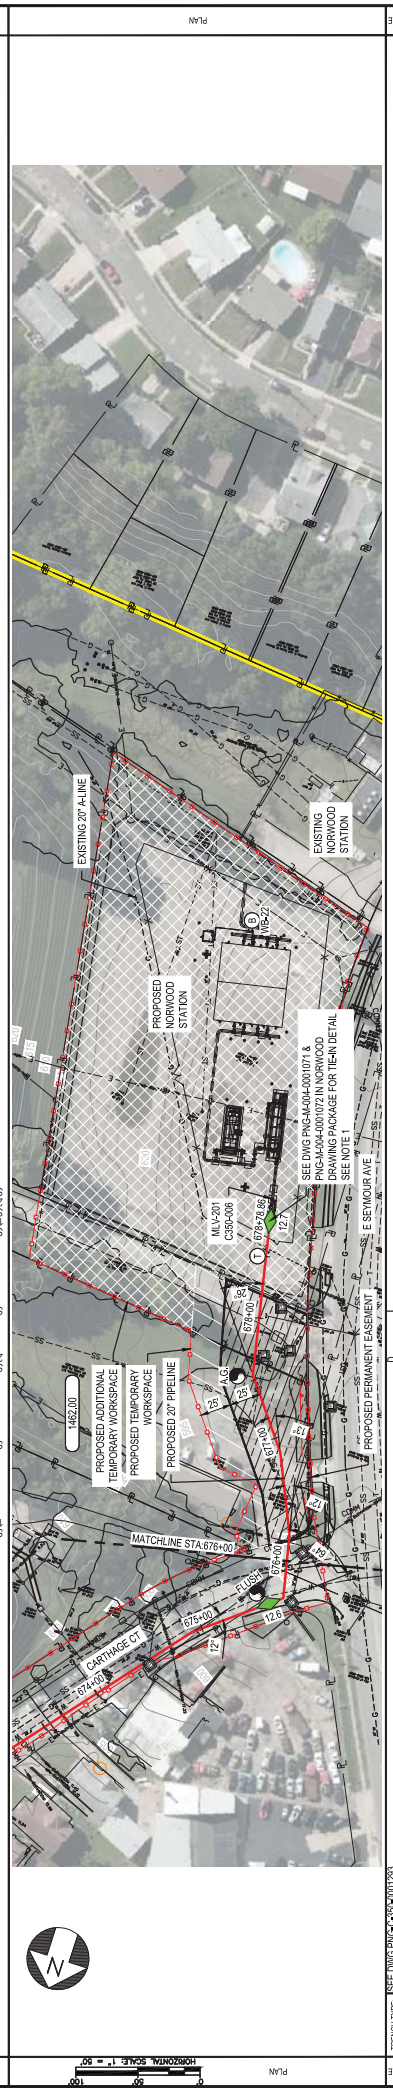


Table with 2 columns: RESTORE, PROFILE. Rows include profile data like 'STA. 676+15.13', 'STA. 676+17.83', and 'STA. 676+41.87'.




C350 PIPELINE ALIGNMENT PLAN & PROFILE HAMILTON COUNTY, OH



PROFESSIONAL ENGINEER


11/18/2020

11/18/2020

This foregoing document was electronically filed with the Public Utilities

Commission of Ohio Docketing Information System on

12/4/2020 1:23:29 PM

in

Case No(s). 16-0253-GA-BTX

Summary: Exhibit CCP Drawings for Preconstruction Conference Set 1 part 4 electronically filed by Mrs. Debbie L Gates on behalf of Duke Energy Ohio Inc. and Kingery, Jeanne W and Vaysman, Larisa