

FILE

10-1393-1212-FED

27

WHEELING & LAKE ERIE RAILWAY COMPANY

Dan Reinsel
Signal & Communication Supervisor

100 East First Street
Brewster, OH 44613

Tel. 330-767-7202

dreinsel@wlerwy.com

Fax: 330-767-3213

7 Jan 2011

Public Utilities Commission of Ohio
Attn: Docketing Division 13th Floor
180 East Broad Street
Columbus, OH 43215-3793

Re: Estimates for crossing warning systems, Etter Road Crossing, DOT# 472-642R

Dear Docketing,

Please file this letter and the accompanying materials in the dockets for the identified crossing project. As required by the Finding and Order this letter is notice that the W&LE has submitted plans and estimates to the Commission for the above identified project.

Respectfully,


Dan Reinsel

encl.

PUCO

2011 JAN 11 PM 2:04

RECEIVED-DOCKETING DIV

This is to certify that the images appearing are an
accurate and complete reproduction of a case file
document delivered in the regular course of business.
Technician And Date Processed 1/11/11

WHEELING & LAKE ERIE RAILWAY COMPANY

Dan Reinsel
Signal & Communication Supervisor

100 East First Street
Brewster, OH 44613

Tel. 330-767-7202

dreinsel@wlerwy.com

Fax: 330-767-3213

4 Jan. 2010

Ohio Rail Development Commission
Mr. Mike Forte
1980 West Broad Street, Room 2B
Columbus, OH 43223

Re: Estimate for Railroad Crossing Warning System at Etter Rd. DOT 472-642R

Dear Mr. Forte,

I am providing this estimate for the crossing package and installation at Etter Rd. Award of the material package will be the result of a competitive bid; copies of the submitted quotes will be forwarded to your office when they are completed. Installation will be preformed under our continuing construction agreement with CTC LLC.

CTC Managed Services & Package Installation	\$40,488.16
RSS Supplied Package	\$95,348.51
Fill Materials	\$1,000.00
Fill Material Transport	\$900.00
Two Gate Foundations (note 1)	\$1,377.00
Site Preparation (foundations, bores)	\$17,000.00
Survey of property lines	\$2,400.00
<u>WLE Cutover & Flagging Labor</u>	<u>\$3,000.00</u>
Estimated Total	\$161,513.67

Please contact me if additional details are required.

Respectfully,


Dan Reinsel

Notes

1: Direct purchase from Fabricated Metals, 60' galvanized gate foundation, \$459 ea.

c: PUCO, Jill Henry
PUCO, George Martin

Wheeling & Lake Erie Railway Co.
Etter Road (TR 9) - Project Estimate
CTC Project No. CT10138

ENGINEERING					
Line No.	Description	Qty	UOM	Cost	Total Cost
1	CAD OPERATOR	40	HR	28.38	\$1,135.20
2	SIGNAL CHECKER, LEVEL 1	16	HR	31.11	\$497.76
3	SIGNAL CHECKER, LEVEL 2/FIELD ENGINEER INCL FIELD VISIT	24	HR	36.06	\$865.44
	SUBTOTAL				\$2,498.40
	G&A BURDEN FOR LABOR				\$4,572.07
	FIXED FEE				\$707.05
	ENGINEERING TOTAL				\$7,777.52

PROJECT MANAGEMENT					
Line No.	Description	Qty	UOM	Cost	Total Cost
1	SENIOR SIGNAL ENGINEER	24	HR	72.11	\$1,730.64
2	PROJECT MANAGER	12	HR	60.10	\$721.20
3	CONSTRUCTION MANAGER	24	HR	36.06	\$865.44
4	ACCOUNTING, LEVEL1	8	HR	39.81	\$318.48
5	ADMINISTRATIVE	4	HR	25.48	\$101.92
	SUBTOTAL				\$3,737.68
	G&A BURDEN FOR LABOR				\$6,839.95
	FIXED FEE				\$1,057.76
	PROJECT MANAGEMENT TOTAL				\$11,635.40

CONSTRUCTION					
Line No.	Description	Qty	UOM	Cost	Total Cost
LABOR					
1	SIGNAL GANG, FOREMAN	50	HR	28.50	\$1,425.00
2	SIGNAL GANG, SIGNALMAN	50	HR	19.50	\$975.00
3	SIGNAL GANG, SIGNALMAN HELPER	50	HR	19.00	\$950.00
4	SIGNAL GANG, SIGNALMAN HELPER	50	HR	19.00	\$950.00
5	SIGNAL SUPERVISOR	8	HR	36.06	\$288.48
Expenses					
6	EMPLOYEE MEALS (PER DIEM)	22	EA	35.00	\$770.00
7	EMPLOYEE TRAVEL & LODGING	22	EA	55.00	\$1,210.00
8	AIRFARE	5	EA	500.00	\$2,500.00
7	TRUCK, PU, 1 TON CREW CAB	50	HR	12.20	\$610.00
8	TRAILER	50	HR	7.55	\$377.50
9	TRUCK, BOOM, ART, TELESOPING	4	HR	55.96	\$223.80
10	BACKHOE, 2WD, 95 HP	4	DY	250.00	\$1,000.00
11	EQUIPMENT DELIVERY/PICKUP	2	LS	50.00	\$100.00
	SUBTOTAL-LABOR				\$4,589.48
	SUBTOTAL-EXPENSES/EQUIPMENT				\$6,791.30
	G&A BURDEN FOR LABOR				\$8,396.92
	FIXED FEE				\$1,298.54
	CONSTRUCTION TOTAL				\$21,075.24

MATERIALS					
Line No.	Description	Qty	UOM	Cost	Total Cost
1	MATERIAL PACKAGE	1	LOT	95,348.51	\$95,348.51
	MATERIAL TOTAL		T		\$95,348.51

TOTAL PROJECT COST (CTC)					\$135,439.57
---------------------------------	--	--	--	--	---------------------

Wheeling & Lake Erie Railway Co.
Etter Road (TR 9) - Material Estimate


HOUSE MATERIALS					
<i>Description</i>	<i>QTY</i>	<i>UOM</i>	<i>GETSGS-PN</i>	<i>Unit Price</i>	<i>Total Price</i>
HSE 6X6 AL WLE W/2-23" RKS	1	EA	028633-007	\$9,000.72	\$9,000.72
ASSY HXP-3R W/DK4KHZ/RSI/RMM	1	EA	250811-2B01	\$20,063.60	\$20,063.60
ASSY MDSA-1	1	EA	250204-001C	\$301.43	\$301.43
CHARGER 40A 12V CRAGG 40ETC12V	2	EA	017061-203	\$673.27	\$1,346.53
THERMOSTAT SPDT REMOTE BULB 8A	1	EA	009186-004	\$73.94	\$73.94
XFMR 115-230VPRI/18VCT 5A 80VA	1	EA	016206-105	\$19.09	\$19.09
RLY DPDT 12VDC 5A OCT	4	EA	007192-032	\$13.22	\$52.89
SOCKET RLY 8-PIN OCT SCREW PNLMT	4	EA	132246-001	\$4.48	\$17.91
ASSY AGA-1	10	EA	202216-001	\$20.76	\$207.57
ASSY AGE-1	2	EA	202217-000	\$21.75	\$43.49
NUT INSULATED HARMON	32	EA	013986-000	\$2.97	\$95.04
SSCCIII DUAL 40A 19" BASE	1	EA	201772-200	\$3,577.46	\$3,577.46
PANEL LTG SURGE SSCC 91170-01	1	EA	201756-015	\$608.75	\$608.75
PANEL LTG SURGE SSCC 91170-02	1	EA		\$608.75	\$608.75
MICRO DATA ANALYZER II WLE PK	1	EA	072113-100	\$76.67	\$76.67
MDA CURRENT SENSOR	1	EA		\$220.00	\$220.00
TEST LINK W/PLT & INSUL	37	EA	032257-002	\$1.98	\$73.26
TEST LINK 2.375" CNTR FL INSUL	1	EA	032256-003	\$40.52	\$40.52
LABEL RK PNL-MAINTAINER TST SW	1	EA	125372-000	\$4.74	\$4.74
WIRE 16AWG/19 TC EPR/PVC BLU	800	FT	012092-002	\$0.22	\$176.00
WIRE 10AWG/19 TC EPR/PVC BLU	800	FT	012092-000	\$0.62	\$492.80
WIRE 6AWG/19 THHN BLK	150	FT	012253-000	\$0.79	\$118.80
WIRE 6AWG/19 THHN RED	150	FT	012253-003	\$0.84	\$125.40
WIRE 6AWG/19 THHN GRN	100	FT	012253-002	\$0.75	\$74.80
BOARD 3/4"x80"x24	1	EA	N/A	\$112.95	\$112.95
CABLE RAW 3/14AWG PWR 300V	25	FT	012690-010	\$0.77	\$19.25
RES ADJ WW 15W 5.89 OHM PNLMT	1	EA	002238-101	\$26.09	\$26.09
CONN PLUG L6-15 250V 15A 2P3W	2	EA	132286-001	\$11.53	\$23.06
ASSY 2WAY TERM BLK W/AAR HARD	8	EA	202810-000	\$15.82	\$126.54
ASSEMBLY, 4 POST TERMINALBLOCK	6	EA	203032-000	\$43.48	\$260.90
ASSY TERM STRIP DBL POST 12	8	EA	250094-300	\$19.77	\$158.14
GROUND POST P5-162	2	EA	113047-000	\$25.94	\$51.88
WRENCH AAR TERMINAL	1	EA	085058-001	\$15.28	\$15.28
KIT APRVD SM PARTS/SL XING	1	EA	180394-590	\$1,058.90	\$1,058.90
LABEL, DANGER 240 V, 1.75 X 2	1	EA	SQS109	\$3.86	\$3.86
NOTIFICATION SIGN HSE	1	EA	HSE SIGN	\$312.55	\$312.55

FIELD MATERIALS					
<i>Description</i>	<i>QTY</i>	<i>UOM</i>	<i>GETSGS-PN</i>	<i>Unit Price</i>	<i>Total Price</i>
MAST & BASE WCH 715-2149-324	3	EA	511044-WCH	\$660.37	\$2,581.10
GATE MECH S-40 WICTWT KIT 32'	2	EA	076044-012	\$5,884.62	\$11,769.23
KIT TORQUE WRENCH S/T 070981X	1	EA	2587-01	\$256.38	\$256.38
HEATER FOR GATE MECH **USE-30STN 070698	2	EA	4137-01	\$55.44	\$110.88
BRACKET HI WIND NEG WIG191036 NEG WIG191	2	EA	10018-01	\$61.37	\$122.74
GATE KEEPER SK1000-2W DUAL DIR	2	EA	078007-005	\$1,250.21	\$2,500.41
GATE ARM 16-32' UHL LED LGHTS	2	EA	076046-014	\$613.73	\$1,227.47
BRKT EXT F/SIDELT 4" 5" MASTS	1	EA	005961-005	\$289.36	\$289.36

SLEEVE 4 ALUMINUM REC #92958	2	EA	14187-01	\$44.33	\$88.66
2-WAY CROSSARM, LESS LED'S (06)	3	EA	076048-116	\$1,064.72	\$3,194.17
LIGHT MTG. HDW. 5"	4	EA	076048-103	\$25.48	\$101.90
LED INSERT DIALIGHT FLX4000	14	EA	076048-109	\$247.76	\$3,468.70
U-BOLT 3/4-10 5" SS W/HDW	4	EA	113022-017	\$19.06	\$76.25
PINNACLE 6" MACHINED W/SETSCRW	3	EA	54-11305	\$5.40	\$16.20
SIGN XING WCH 3380-990	3	EA	125535-WCH	\$214.81	\$644.42
BELL ELECTRONIC CROSSING 4/5"	1	EA	6147-01	\$210.03	\$210.03
TAPE MARKER BURIED RR CABLE	1	EA	029989-000	\$21.43	\$21.43
BATT NICAD 250AH 1CELL SPL250	19	EA	017064-210	\$289.43	\$5,499.21
CABLE UG 3 COND #6 AWG SOLID	125	FT	1013-02	\$4.06	\$507.38
CABLE UG 7 COND #6 AWG SOLID	600	FT	1077-02	\$6.29	\$3,775.20
CABLE UG 7 COND #14 AWG SOLID	400	FT	1023-02	\$2.22	\$888.80
WIRE UG TRK #6 AWG DUPLEX	350	FT	1094-02	\$1.46	\$512.05
BOND JOINT 5/16" X 7" TAB ERICO #SB-	450	EA	2161-01	\$5.41	\$2,435.40
WIRE #6 SOFT BARE COPPER	150	FT	1436-01	\$0.40	\$59.40
CARTRIDGE SB25 POWDER W/ATTACHMETAL FOR	50	EA	1026-39	\$1.55	\$77.55
WIRE #6 SOFT BARE COPPER	60	FT	1436-01	\$0.40	\$23.76
ROD 5/8 X 8 NS GRD***USE-02***	7	EA	1357-01	\$14.72	\$103.03
CONNECTION SBNT1-161G ONE-SHOTFOR 5/8 IN	5	EA	1029-01	\$6.17	\$30.86
CADWELD TYPE GR 5/8GRDX#6WIRE	3	EA	005755-002	\$7.10	\$21.29
CLAMP ASSY GRND/MAST 3 1/2-8" SBB852A8C1	3	EA	4098-01	\$77.64	\$232.91
BOND STRAND 8-STR 3/16" TINNEDSB8TINSUL	500	FT	4133-01	\$1.21	\$605.00
BOOTLEG BOND W/COUPLER KIT 1EA SBTBBU4A	10	EA	3522-01	\$4.18	\$41.80
ASSY FSS-1A	2	EA	250849-000	\$680.24	\$1,360.48
PLATE SHUNT 24"X26"X1/4" GALV.	2	EA	6193-01	\$67.08	\$134.11
SCREW LAG 3/4" X 6" BLACK GRIMLET PO	8	EA	2000-01	\$0.81	\$6.51
TAPE ELECTRICAL 3M #33+ 3/4" PLASTIC	3	RL	1190-01	\$3.62	\$10.86
TAPE ELECTRICAL 3M #130-C LINERLESS	3	RL	1321-01	\$8.24	\$24.72
COMPOUND INSULATING ELECTRICALSKOTCHKOT	1	EA	4123-01	\$24.19	\$24.19
HOSE RUBBER 3/4"	60	EA	005360-015	\$1.97	\$118.14
STAPLE GROUND WIRE 1-1/16"X3"	12	EA	113005-000	\$0.32	\$3.83
TIE CABLE .184 X 7.31" HIG TEMSELF LOCK	30	EA	4125-01	\$0.04	\$1.32
CABLE TIE 14-1/2L NAT	20	EA	005019-022	\$0.19	\$3.74
LUG RNG 1/4" 12-10AWG INS BLK	150	EA	032114-008	\$0.01	\$1.65
TAG ST-5 SNAPOUT 11 TAGS/CARD M# 010301	20	EA	2090-01	\$2.28	\$45.54
WIRE DIESEL 10AWG 2000 VOLTS	425	FT	2125-01	\$0.54	\$229.08
STAPLE COPPERWELD 3/8 X 1-3/4 144 IN. RO	75	EA	1148-01	\$0.26	\$19.80
GREASE RUST PREVENTIVE NO OXID*A SPECIAL	1	EA	1906-01	\$9.83	\$9.83
SLEEVE NICO 3/16"-#6 AWG REDUC#2363-J	6	EA	1145-01	\$0.89	\$5.35
CLIP TRACK WIRE RETAINER - ERICO #SBA	20	EA	1118-01	\$1.97	\$39.38
COMPOUND DUCT SEAL 5 LB PLUG PERMAGUM #	3	PK	1179-01	\$10.68	\$32.04
LOCK MASTER	5	EA	MLCK	\$28.41	\$142.07
NUT INSULATED HARMON	8	EA	013988-000	\$2.97	\$23.76
TRAY BATTERY 12 X 27" POLYETHYLE	4	EA	7438-01	\$32.96	\$131.82
EMERGENCY SIGN SIGNAL	2	EA	SIG SIGN	\$113.65	\$227.30
FIELD TAG KIT	1	EA	FLDTGKT	\$170.48	\$170.48

Material Price				\$83,848.51
House & Signal Wiring Price				\$7,500.00
Freight & Container Price				\$4,000.00

TOTAL MATERIAL COST				\$95,348.51
----------------------------	--	--	--	--------------------

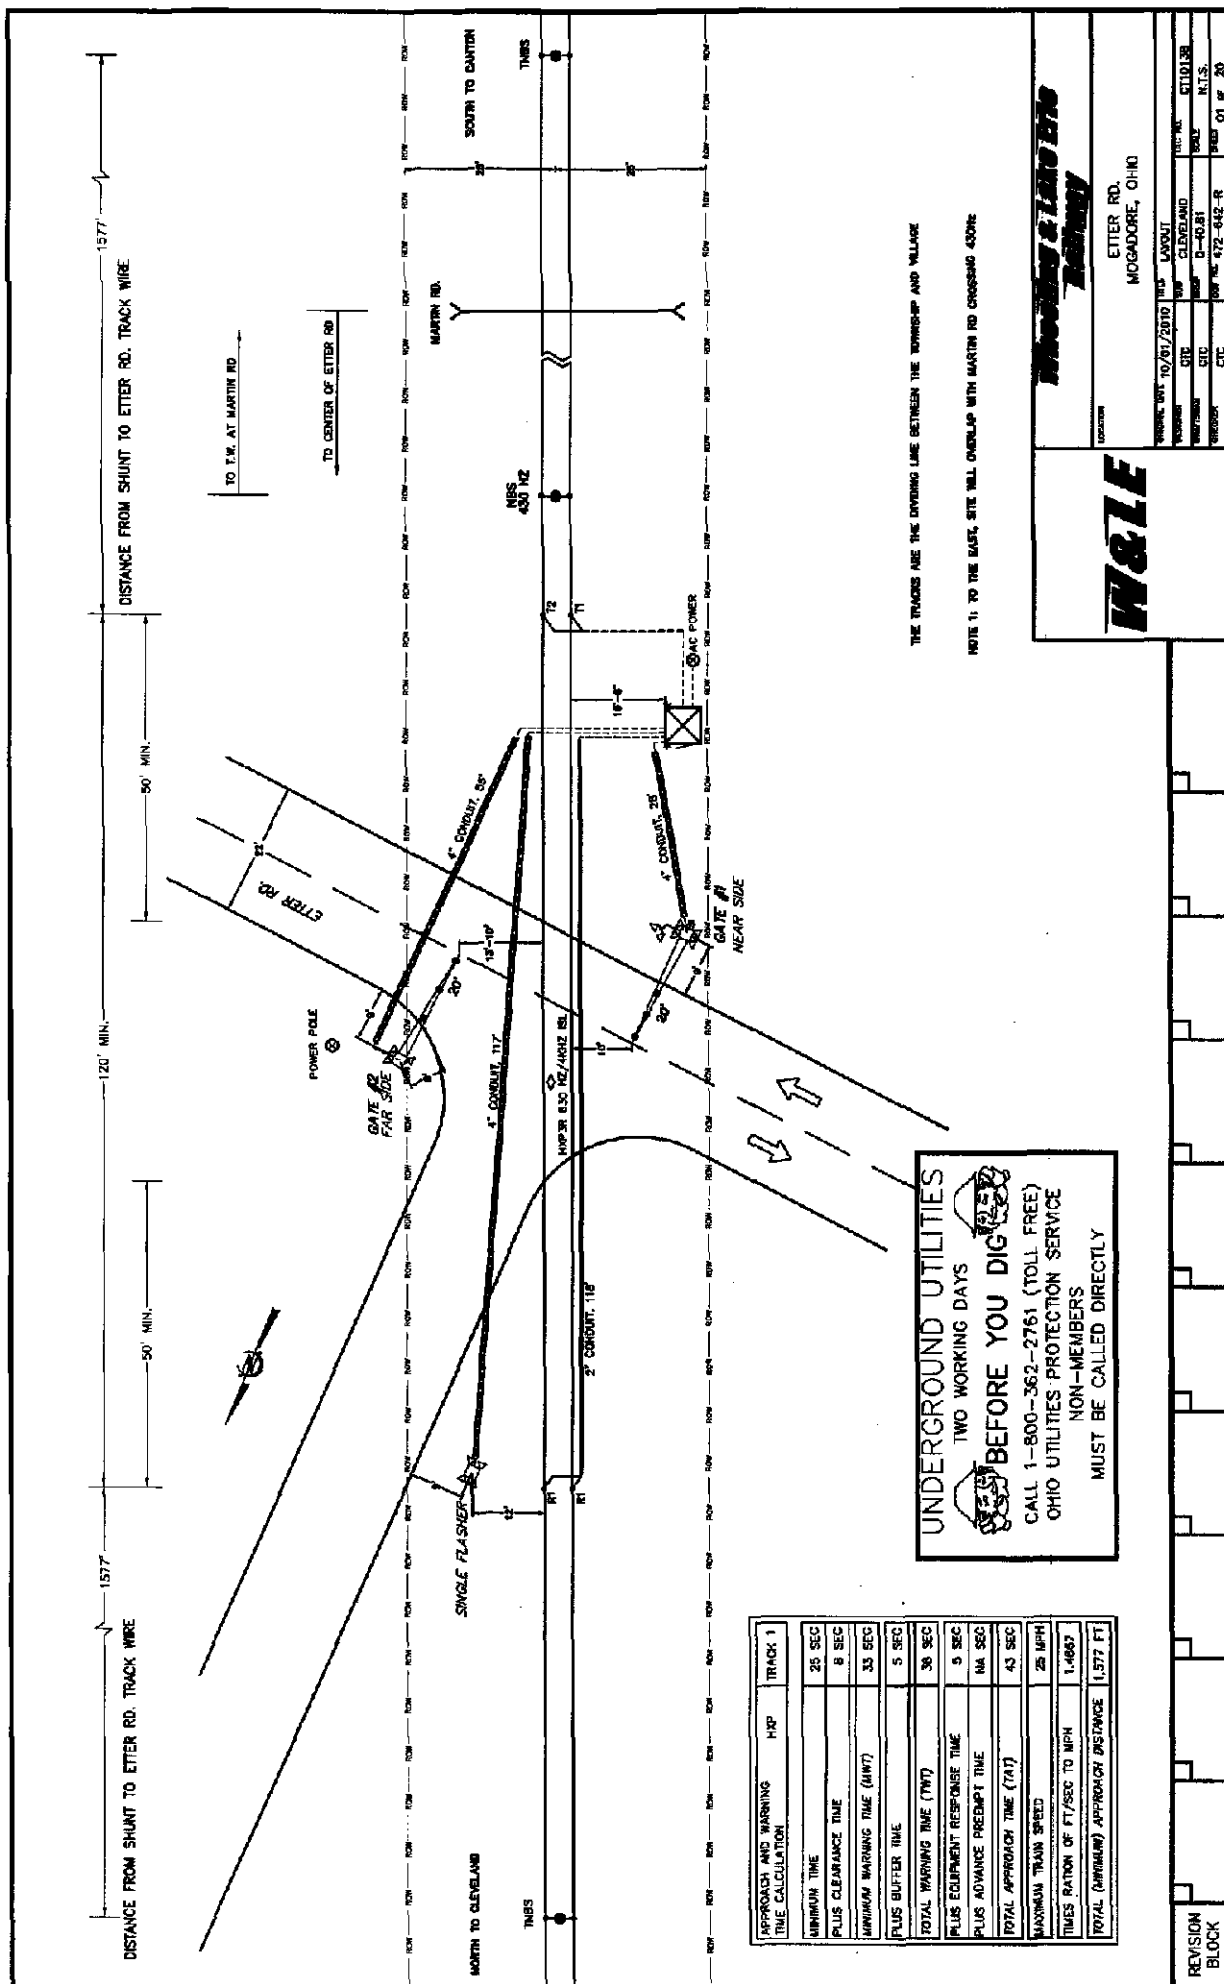

DISTANCE FROM SHUNT TO ETER RD. TRACK WIDE

1577'

120' MIN.

50' MIN.

DISTANCE FROM SHUNT TO ETER RD. TRACK WIDE

1577'

THE TRACKS ARE THE DIVIDING LINE BETWEEN THE TOWNSHIP AND VILLAGE

NOTE 1: TO THE EAST, SITE WILL OVERLAP WITH MARTIN RD CROSSING 430R

UNDERGROUND UTILITIES
 TWO WORKING DAYS
BEFORE YOU DIG
 CALL 1-800-362-2761 (TOLL FREE)
 OHIO UTILITIES PROTECTION SERVICE
 NON-MEMBERS
 MUST BE CALLED DIRECTLY

APPROACH AND WARNING TIME CALCULATION	HWP	TRACK 1
MINIMUM TIME	25 SEC	
PLUS CLEARANCE TIME	8 SEC	
MINIMUM WARNING TIME (MWT)	33 SEC	
PLUS BUFFER TIME	5 SEC	
TOTAL WARNING TIME (TWT)	38 SEC	
PLUS EQUIPMENT RESPONSE TIME	5 SEC	
PLUS ADVANCE PREDEPT TIME	NA SEC	
TOTAL APPROACH TIME (TAT)	43 SEC	
MAXIMUM TRAIN SPEED	25 MPH	
TIME RATION OF FT/SEC TO MPH	1.4667	
TOTAL (MINIMUM) APPROACH DISTANCE	1,572 FT	

W&LE

ETER RD.
 MOGADORIE, OHIO



REVISION
 BLOCK

CONSTRUCTION NOTES

- 1.) GATE #2 WILL BE FIELD LOCATED. WILL NEED TO BE PLACED BETWEEN LANDSCAPING AND POWER POLE 9' FROM TRAVELED ROAD.
- 2.) CABIN SHOULD BE LOCATED 1' OFF EDGE OF R.O.W. AND 35' FROM NEAREST EDGE OF ROADWAY.
- 3.) NEAREST ADDRESS TO THE NORTH OF CROSSING IS 227 ETTER ROAD AND TO THE SOUTH OF CROSSING IS 4095 ETTER RD.
- 4.) NEAREST ELECTRIC POLE IS APPROX. 80±; PROVIDER OF SERVICE IS OHIO EDISON (FIRST ENERGY)
FEC POLE 6680/3-23 17-1

			
		LOCATION ETTER RD. MOGADOORE, OHIO	

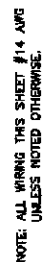

THE FUTURE

W87

ETTER RD.
MOGADORE, OHIO


1000

* = FIELD ADJUSTMENT TO BE MADE ACCORDING TO THE HXP-3 INSTRUCTION MANUAL.

HXP-3R ADJUSTMENTS

NO.	ADJUSTMENT NAME	TRACK 1	TRACK 2
1	APP. LENGTH	1,577'	
2	WARNING TIME	3.3 SEC	
3	LIA	"	
4	TC	"	
5	MO RESTART	0	

OPTION ADJUSTMENTS

NO.	ABBREVIATION	TRACK 1	TRACK 2
1	TK-EVA	UP	
2	TK FO	630 HZ	
3	CW/MD	C	
4	UNI-BI	B (BI)	
5	NBS-C	*	
6	CHEWT	DL (NO SEC.)	
7	LDS	DL (18 SEC.)	
8	U-LOS	DL (2 SEC.)	
9	Bt	133 *	
10	P-COMP	*	
11	AX1	N/A	
12	AX2	N/A	
13	AX3	N/A	
14	WDR-AX	"50"	
15	OF-TK 1 OR 2	DL (0)	
16	C4-LOS	DL (0)	
17	PJ-DET	DL (15)	
18	FJ-DET	DL (15)	
19	MD-TMR	DL (10)	
20	MD-WRT	DL (0)	
21	FS-DET	"50"	
22	FS-TM	DL (0)	
23	FS-TM	DL (10)	
24	POS-ST	"50"	
25	POS-RX	DL (0)	
26	POS-TM	DL (0)	
27	AR-TMR	"50"	
28	AR-RK	DL (0)	
29	AR-TM	DL (10)	
30	A10-RX	UP	
31	SE-FMA	"50"	

AX ADJUSTMENTS

NO	ABBREVIATION	AX 1	AX 2	AX 3
1	TK-ASN			
2	CP-TK1			
3	CP-TK2			
4	WT			
5	MD-RST			
6	CW-MD			
7	CI-LOS			
8	PJ-BET			
9	PJ-RN			
10	POS-SF			

SWITCH INFORMATION

SWITCH	TRACK 1	TRACK 2
MASTER/SLAVE	MASTER	
RSI FAULT JUMPER	0	
RS-LOS JUMPER	1	
TLM #1 JUMPER	PINS 1-2	
TLM #2 JUMPER	PINS 1-2	
TLM #3 JUMPER	PINS 2-3	
MINUTE TIMEOUT	5 MIN	
CW/NO	CW	
STANDBY/AUTO/NORMAL	AUTO	

NOTE: DL= DEFAULT LEVEL
NA= NON APPLICABLE


SHUNT RECORDS

APPROACH 1		NO SHUNT		100% SHUNT		50% SHUNT		LIA ADDED	
		RX	PHASE	RX	PHASE	RX	PHASE	RX	PHASE
Track 1	Normal								
	Slendy								
Track 2	Normal								
	Slendy								
APPROACH 2									
Track 1	Normal								
	Slendy								
Track 2	Normal								
	Slendy								

MASTER/SLAVE
(TRACK 1)

MASTER SLAVE

51

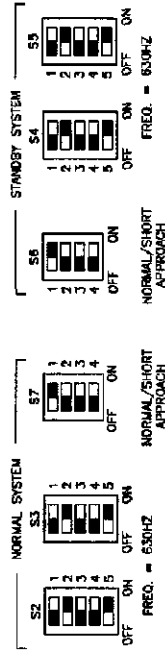

NOTES FOR 96 AND 97:


- 1) ACTUATOR 1 SELECTS NORMAL APPROACH WHEN SET TO ON POSITION.
- 2) WITH ACTUATOR 1 IN OFF POSITION ACTUATOR 2 SELECTS SHORT APPROACH WHEN OFF AND SELECTS VERY SHORT WHEN ON.
- 3) ACTUATOR 3 AND 4 RESERVED FOR FUTURE USE.

**LOCATION**

W&L

ETTER RD.
MOGADORE, OHIO

ORIGINAL DATE	10/01/2010	FILE	HXP PROGRAM INFORMATION
PERSONNEL	CTC	SUB	CLEVELAND
DATE/ISSUE	CTC	ISSUE	Q-40.51
REMARKS	CTC	OUT NO.	473-642-R
			SHEET
			03 OF 20

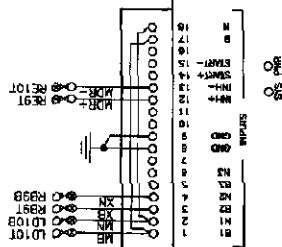

BGD





12VDC
1440A
1440B

12VDC
1440A
1440B

12VDC
1440A
1440B

12VDC
1440A
1440B

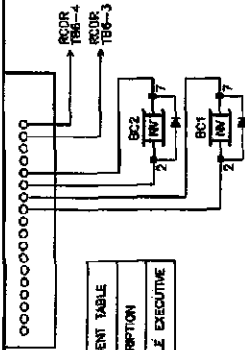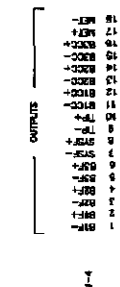

WMS CONTROLLER SOFTWARE CONFIGURATION MANAGEMENT TABLE				
APPLICATION	FILE NAME	DATE	DESCRIPTION	
GRD EXEC	XXX	XX/XX/XXXX	GRD MODULE EXECUTIVE	

NOTE: ALL WIRING THIS SHEET #14 AWG
UNLESS NOTED OTHERWISE.

SW1 CURRENT 1/10 MA

POSITION	1	2	3	4	5	6	7	8
CLOSED								
OPEN								

(2 MA)

SW1 CURRENT 1/10 MA

POSITION	1	2	3	4	5	6	7	8
CLOSED								
OPEN								

(12 HOURS)









































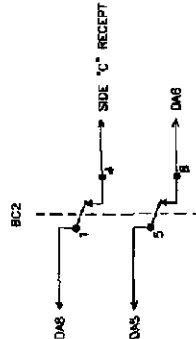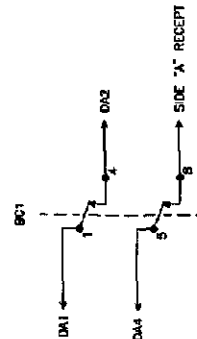

WMS CONTROLLER SOFTWARE CONFIGURATION MANAGEMENT TABLE

FILE NAME DATE DESCRIPTION

GRD EXEC XXX XX/XX/XXXX GRD MODULE EXECUTIVE

NOTE: ALL WIRING THIS SHEET #14 AWG
UNLESS NOTED OTHERWISE.

WMS CONTROLLER SOFTWARE CONFIGURATION MANAGEMENT TABLE

FILE NAME DATE DESCRIPTION

GRD EXEC XXX XX/XX/XXXX GRD MODULE EXECUTIVE

NOTE: ALL WIRING THIS SHEET #14 AWG
UNLESS NOTED OTHERWISE.

WMS CONTROLLER SOFTWARE CONFIGURATION MANAGEMENT TABLE

WMS CONTROLLER SOFTWARE CONFIGURATION MANAGEMENT TABLE

FILE NAME DATE DESCRIPTION

GRD EXEC XXX XX/XX/XXXX GRD MODULE EXECUTIVE

NOTE: ALL WIRING THIS SHEET #14 AWG
UNLESS NOTED OTHERWISE.







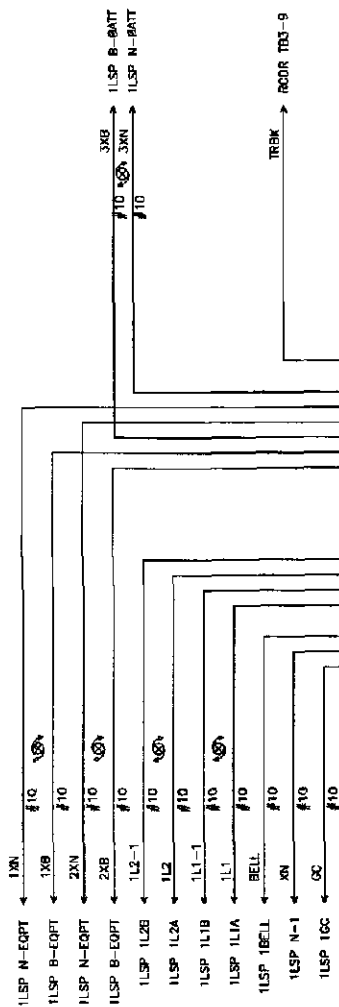



MCF-Best MCF Revision F GRD-1024UR12

PROGRAM	
FLASH RATE	30 T/M
GATE RELAY 1 TIME	4 SEC
GATE RELAY 2 TIME	4 SEC
BELL ON GATE RISING	ON
MIN ACTIVATION TIME	0 SEC
ENABLE INPUTS	1 THRU 1
ARG ENABLED OUTPUTS	A
DATE	
DAYLIGHT SAVINGS	DISABLED
PASSWORD	DISABLED
SET TO DEFAULT	N/A

CONFIGURE	
INPUT 2LOS	0
ATIS ADDRESS	700000000000
LOW BATTERY	DISABLED
AUX I/O	INV OUTPUT
DETECT LAMP NEUTRAL WIRE	NO

INCORRECT POLARITY WILL RESULT IN SEVERE DAMAGE TO THE CONTROLLER UNIT.

WARNING
IF B OR N ARE FULLY OR PARTIALLY REMOVED, SIGNALS AND/OR GATES MAY NOT OPERATE AS INTENDED. TAKE ALTERNATE MEANS TO WARN VEHICULAR TRAFFIC AND EMPLOYEES.

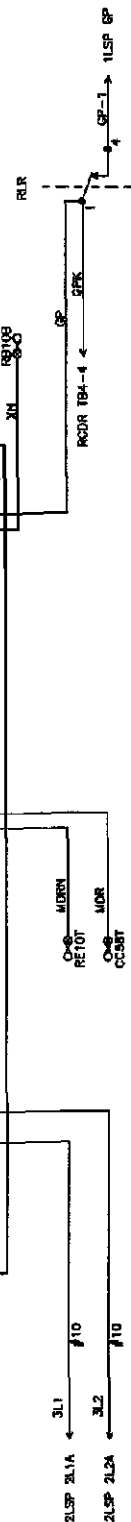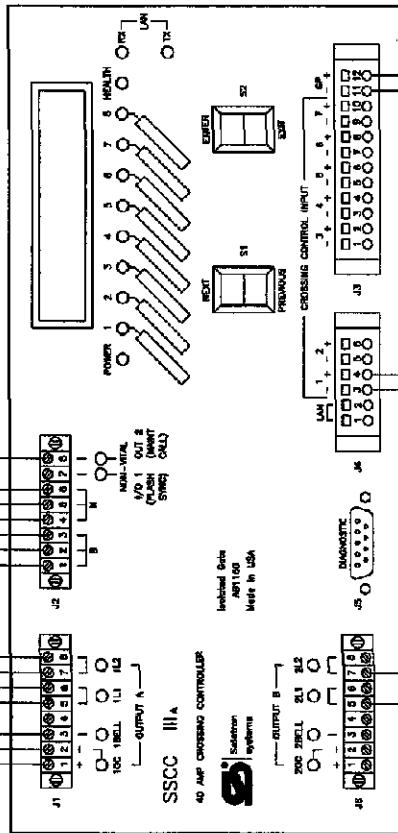


NOTE: ALL WIRING THIS SHEET #14 AWG UNLESS NOTED OTHERWISE.


W&L
WIRE & LAMP

LETTER RD.
MOCADORE, OHIO

DATE	10/17/2010	BY	SECC MA
DESIGNED	CIC	CHKD	CLEVELAND
DRAWN	CIC	APP'D	Q-40-81
CHECKED	CIC	TEST	W&L

REVISION

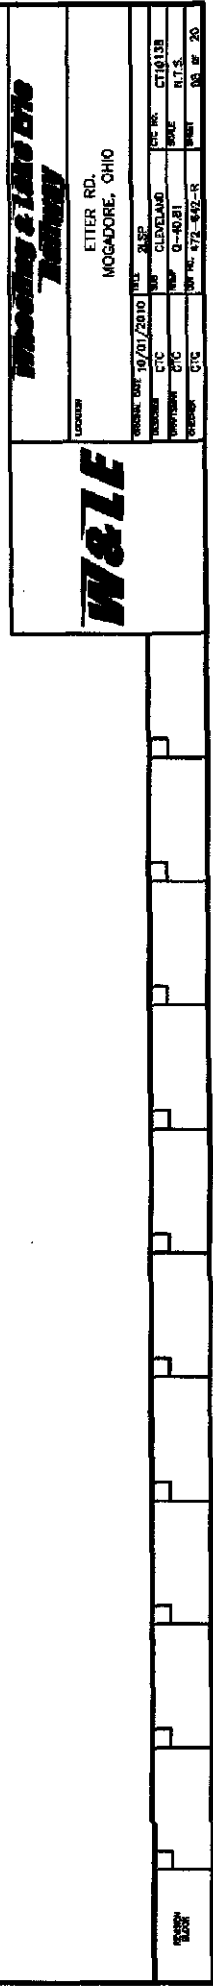

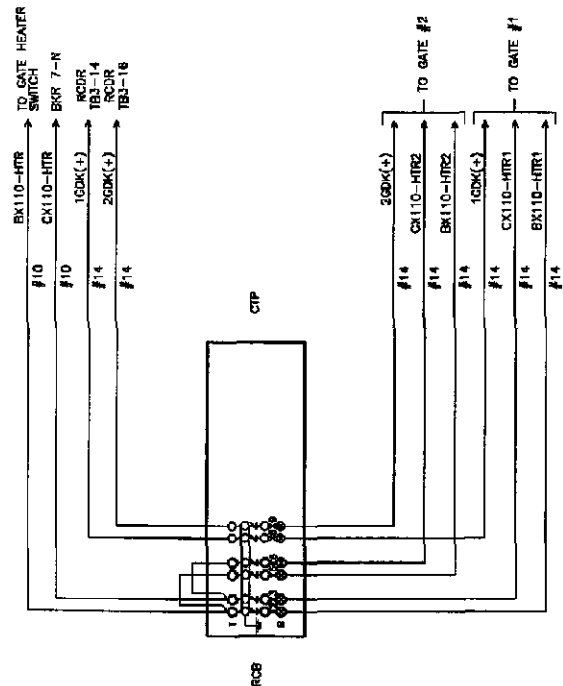



SAFETRAM MODEL S-40
GATE MECHANISM

CONTACT	CLOSED	FUNCTION
6	45°-90°	POWER DOWN
7	0°-89°	POWER UP
8	45°-90°	FLASHING LIGHT
9	5°-90°	BELL (NOT USED)
10	0°-5°	HORIZONTAL SNUB
11	0°-5°	GATE DOWN INDICATION

WITH GATE IN UP POSITION

TO MAST MOUNTED FLASHERS
(SHEET 11 FOR DETAILS)

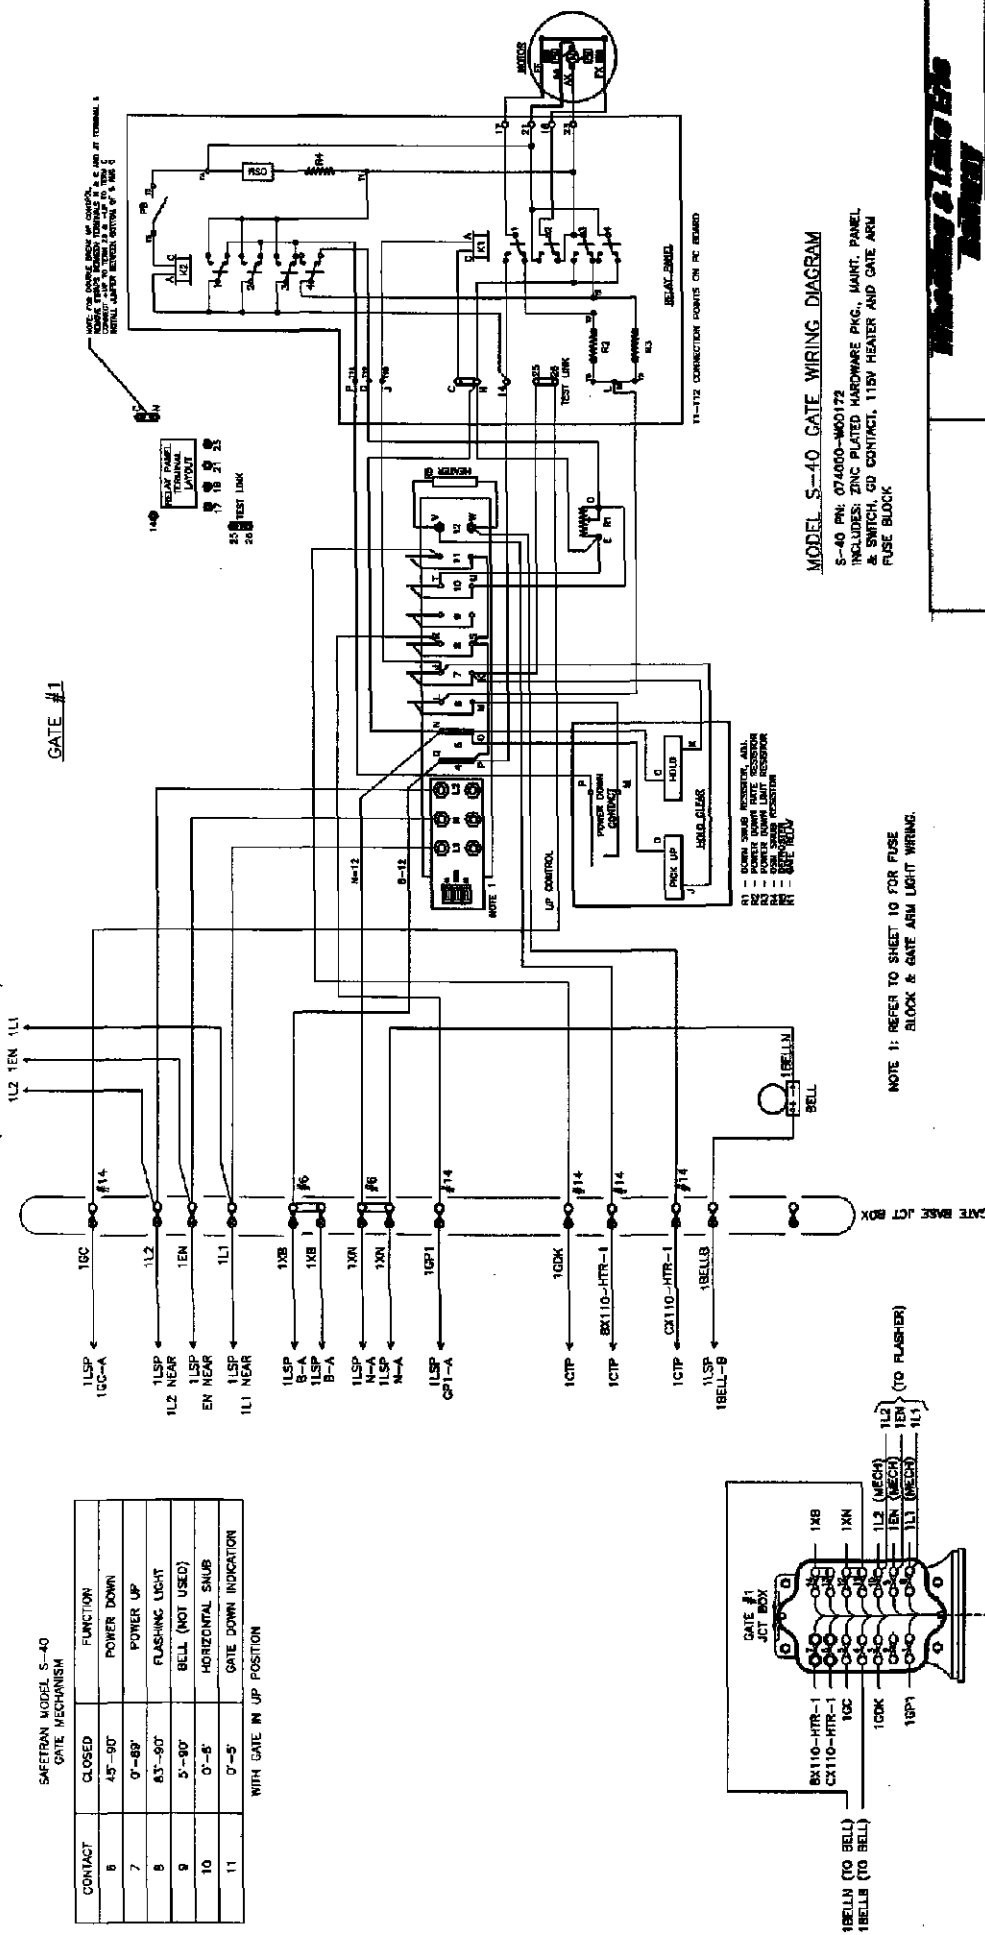

NOTE 1: REFER TO SHEET 10 FOR FUSE
BLOCK & GATE ARM LIGHT WIRING.

MODEL S-40 GATE WIRING DIAGRAM

S-40 PN: 074000-M00172
INCLUDES ZINC PLATED HARDWARE PHG, MANT. PANEL
& SWITCH, 115V HEATER AND GATE ARM
FUSE BLOCK

W&L





CONTRACT	CLOSED	FUNCTION
6	45°-90°	POWER DOWN
7	0°-80°	POWER UP
8	85°-90°	FLASHING LIGHT
9	5°-90°	BELL (NOT USED)
10	0°-5°	HORIZONTAL SLAB
11	0°-5°	GATE DOWN INDICATION

TO MAST MOUNTED FLASHERS
(SHEET 13 FOR DETAILS)
2L2 2EN 2L1

GATE #2

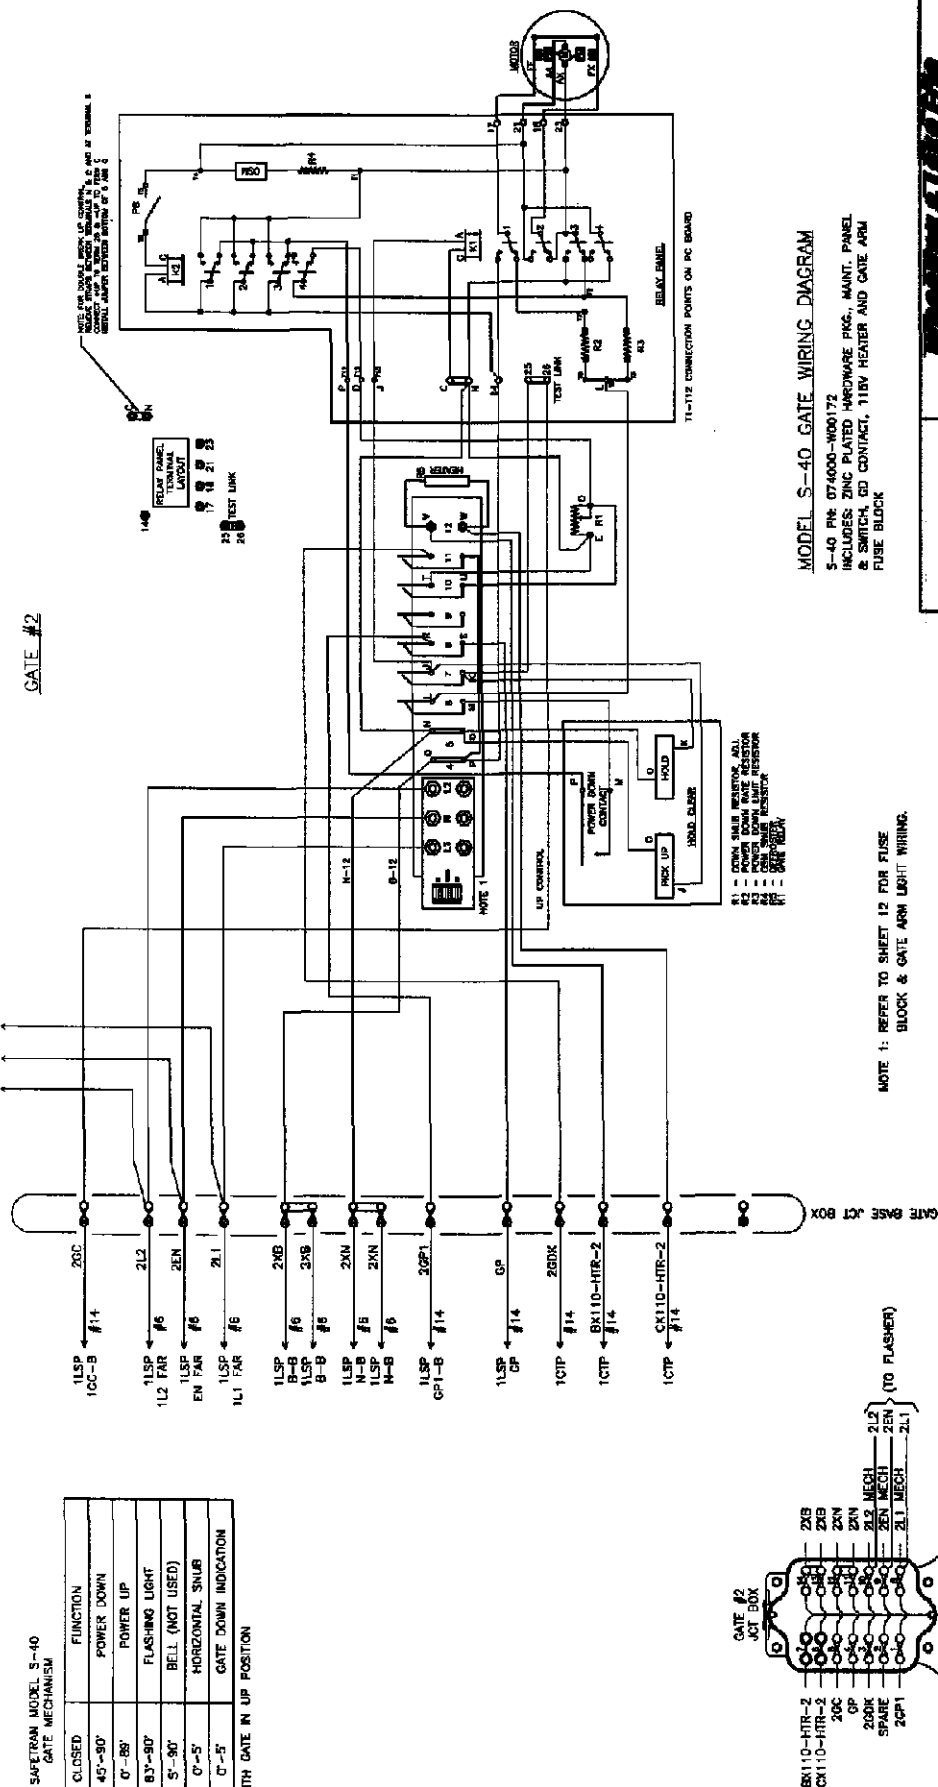

MODEL S-40 GATE WIRING DIAGRAM

5-40 P/N: 074000-W00172
INCLUDES: ZINC PLATED HARDWARE PKG., MAINT. PANEL
2 SWITCH, 110V HEATER AND GATE ARM
FUSE BLOCK

NOTE 1: REFER TO SHEET 12 FOR FUSE BLOCK & GATE ARM LIGHT WIRING.





ETTER RD.
MOGADORE, OHIO

			12 OF 20

Notes

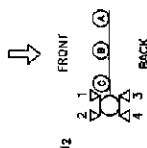

GATE #2

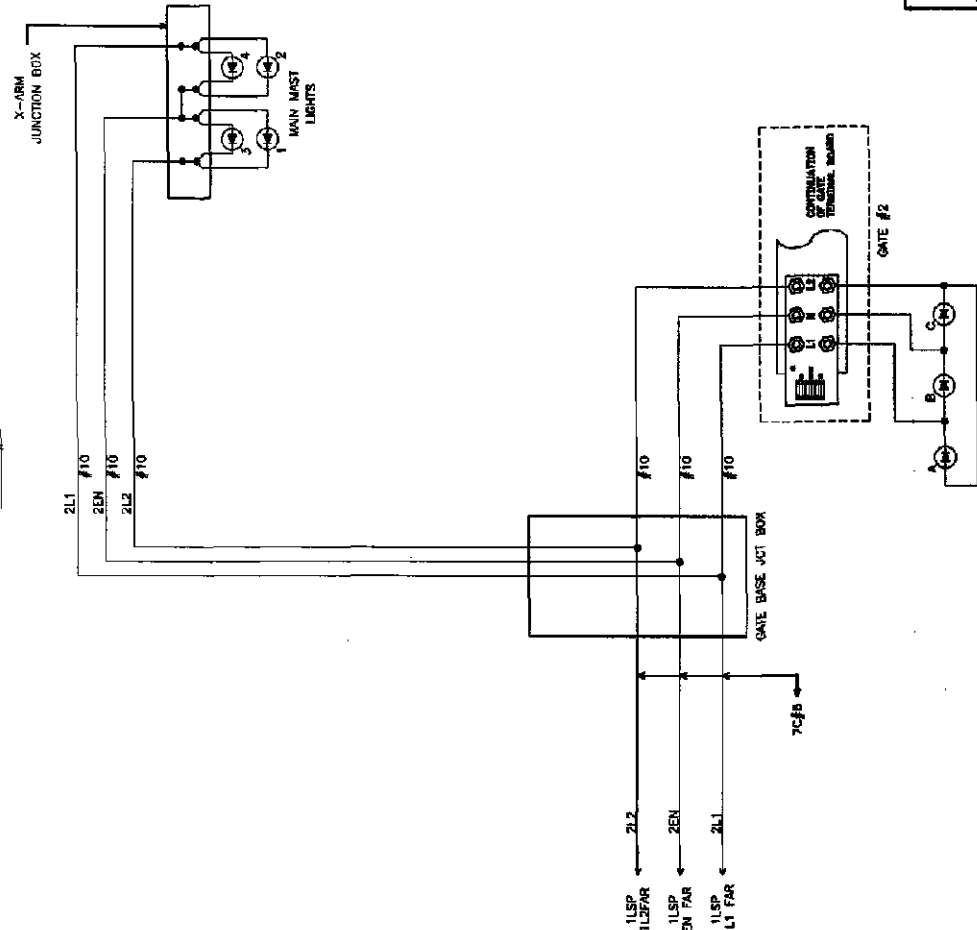

NOTE:
• USE MIN 10 AMP FUSES ONLY

W&L



LOCATION
ETTER RD.
MOGADOORE, OHIO

ORIGINAL DATE	10/01/2010	FILE	GATE #2 LIGHTS (FAR SIDE)
DESIGNED	CFC	BY	CLARENCE



MB-CHARGER

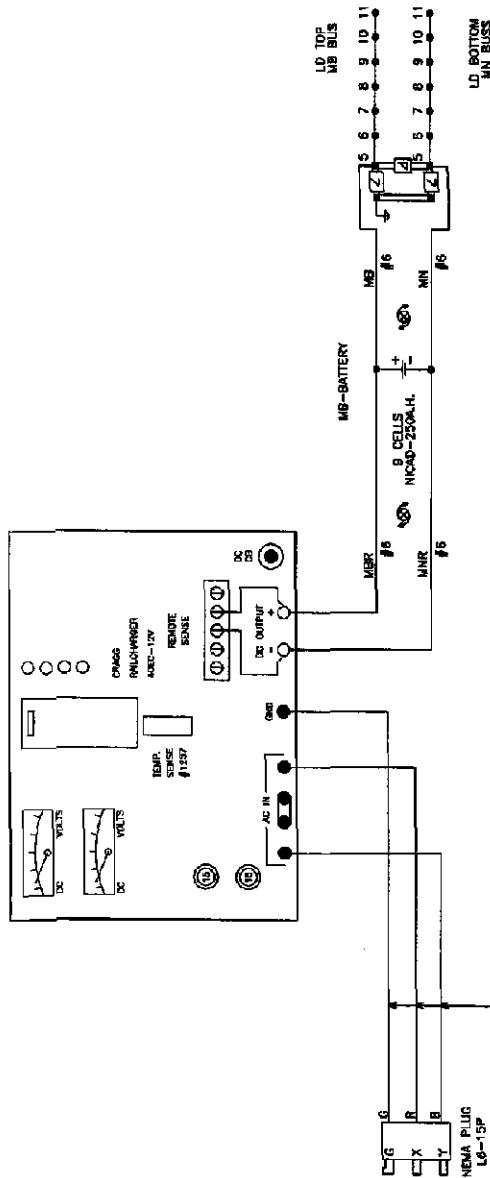


BATTERY BUSS DETAILS

12	SPARE	RCDR TB4-1
11	EGD INPUT 1	EGD INPUT 2
10	RCR 4	RUR 7
9	RCDR TB6-1	RCDR TB6-2
8	RCDR TB1-4	RCDR TB1-3
7	MOSA-1 BATT+	MOSA-1 BATT-
6	MB BATT+	MB BATT-
5		

LD MB BUSS (TOP)

LD MB BUSS (BOTTOM)

XB-CHARGER

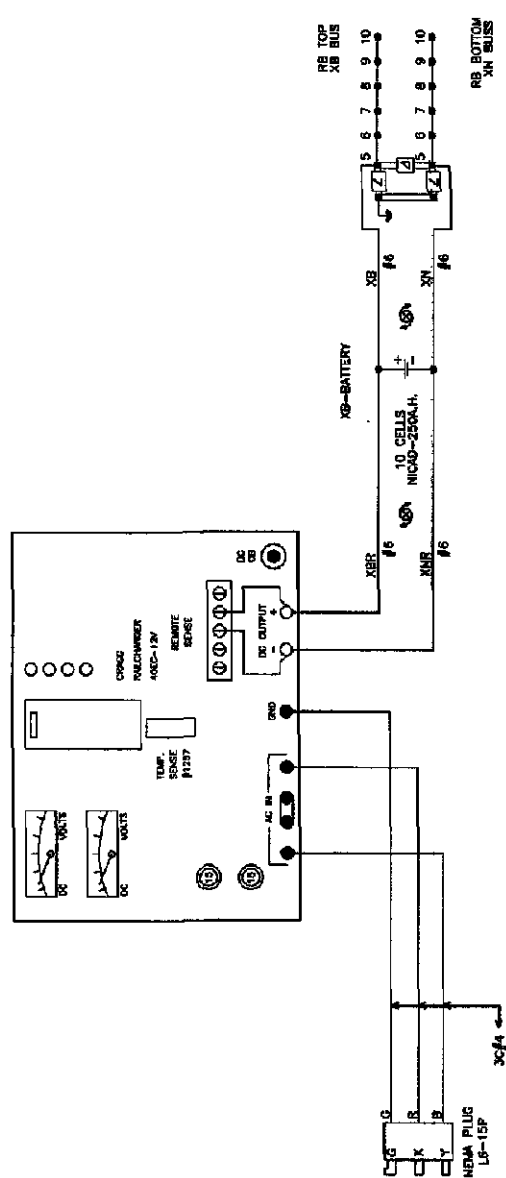

BATTERY BUSS DETAILS

10	DOOR SWITCH	SSCC J3-11
9	EGD INPUT 3	EGD INPUT 4
8	RCDR TB1-2	RCDR TB1-1
7	SPARE	RCDR TB4-15
6	1LSP D-BATT	1LSP N-BATT
5	XB BATT+	XB BATT-

RB XB BUSS (TOP)

RB XB BUSS (BOTTOM)


W&L




LETTER RD.
MOCADORE, OHIO

DATE	10/01/2010	BY	BATTERY CHARGER
DESIGNED	CYC	BY	CLEVELAND
CHECKED	CYC	BY	Q-40.01
APPROVED	CYC	BY	1-20
DATE	10/01/2010	BY	15 OF 20

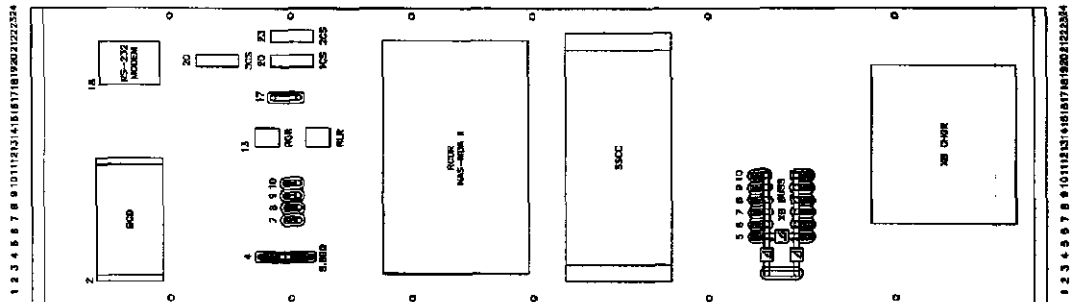

SIDE 'B' FRONT

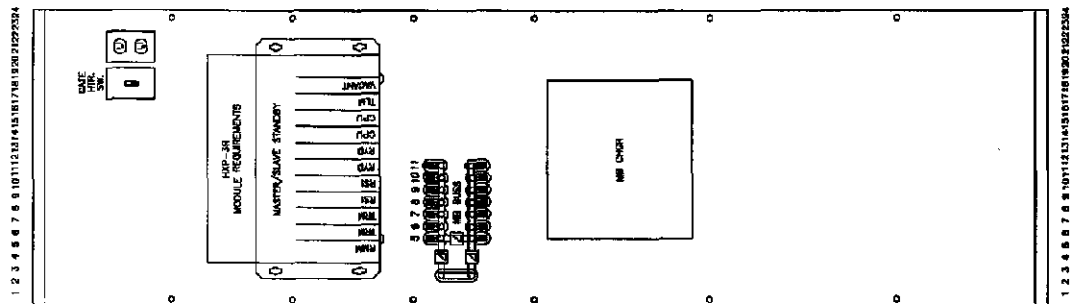

1 1 2 3 4 5 6 7 8 9 10 11 12 13 14 15 16 17 18 19 20 21 22 23 24


W87E

ETTER RD.
MOGADORE, OHIO

1500-0001


ORDER DATE	10/01/2010	TIME	RAVACK FRONT VIEW
DESIGNER	CYC	SUN	150 WK
DRAWN	CYC	WHP	SCALE
			Q-19.81
CHECKER	CYC	DOT NR.	472-842-R
			17 OF 20



BACK OF LEFT SIDE


1 2 3 4 5 6 7 8 9 10 11 12 13 14 15 16 17 18 19 20 21 22 23 24

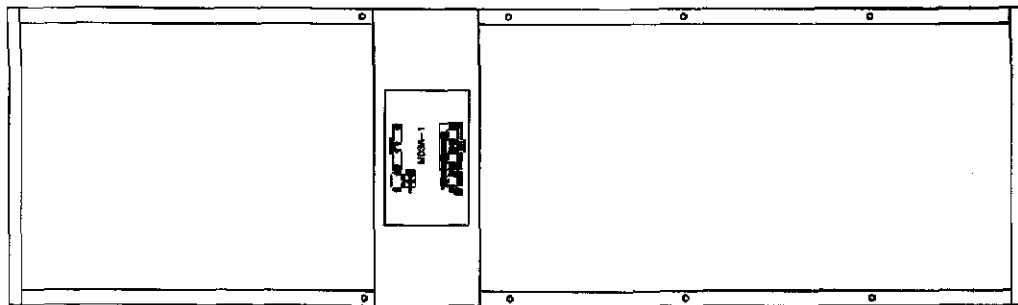

1 2 3 4 5 6 7 8 9 10 11 12 13 14 15 16 17 18 19 20 21 22 23 24

BACK OF RIGHT SIDE

1 2 3 4 5 6 7 8 9 10 11 12 13 14 15 16 17 18 19 20 21 22 23 24

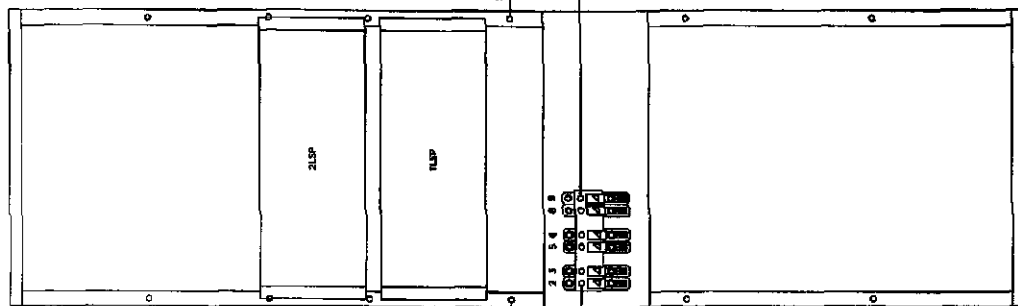

1 2 3 4 5 6 7 8 9 10 11 12 13 14 15 16 17 18 19 20 21 22 23 24

SIDE 'B' BACK

W&L

W&L

ETTER RD.
MOGADORE, OHIO




