

FILE

10-2786-RR-FED

WHEELING & LAKE ERIE RAILWAY COMPANY

Dan Reinsel
Signal & Communication Supervisor

100 East First Street
Brewster, OH 44613

Tel. 330-767-7202

dreinsel@wlerwy.com

Fax: 330-767-3213

Dear PUCO Docketing Division:

The materials included with this cover letter as submitted to your office as per the instructions within the Stipulation for the installation of the identified crossing warning device installation.

Thank you,

Dan Reinsel

Dan Reinsel

(4 Projects)

PUCO

2011 APR -4 PM 3:58

RECEIVED-DOCKETING DIV

This is to certify that the images appearing are an accurate and complete reproduction of a case file document delivered in the regular course of business.
Technician A Date Processed APR 04 2011

10-2786-RR-FED

WHEELING & LAKE ERIE RAILWAY COMPANY

Dan Reinsel
Signal & Communication Supervisor

100 East First Street
Brewster, OH 44613

Tel. 330-767-7202

dreinsel@wlerwy.com

Fax: 330-767-3213

28 March 2011

Ohio Rail Development Commission
Mr. Mike Forte
1980 West Broad Street, Room 2B
Columbus, OH 43223

Re: Estimate for Railroad Crossing Warning System at SR 82, Aurora Rd. DOT 472-689L

Dear Mr. Forte,

I am providing this estimate for the crossing package and installation at Aurora Rd. Award of the material package will be the result of a competitive bid; copies of the submitted quotes will be forwarded to your office when they are completed. Installation will be preformed under our continuing construction agreement with CTC LLC.

CTC Managed Services & Package Installation	\$31,526.07
RSS Supplied Package	\$77,375.15
Fill Materials	\$4,000.00
Fill Material Transport	\$1,400.00
Two Gate Foundations (note 1)	\$1,377.00
Site Preparation (foundations, bores)	\$19,000.00
Electric Service	\$3,500.00
Cutout relay (note 2)	\$1,245.00
<u>Insulated Joints + Installation + Cutover</u>	<u>\$27,803.61</u>
Estimated Total	\$167,226.83

Please contact me if additional details are required.

Respectfully,



Dan Reinsel

Notes

- 1: Direct purchase from Fabricated Metals, 60' galvanized gate foundation, \$459 ea.
2. Cutout relay missed on original material list, includes support bracket and wiring.

c: PUCO, Jill Henry
PUCO, George Martin

Wheeling & Lake Erie Railway Co.
Twinsburg, Ohio - Aurora Rd (SR82) DOT# 472 689L
Project Estimate - CT10171

ENGINEERING					
Description	Qty	UOM	Unit Price		Amount
SIGNAL DESIGNER	40	HR	31.25		\$1,250.00
SIGNAL CHECKER, LEVEL 1	4	HR	36.06		\$144.24
SIGNAL CHECKER, LEVEL 2/FIELD ENGINEER		HR	36.06		\$0.00
SUBTOTAL					\$1,394.24
G&A BURDEN FOR LABOR					\$2,551.46
FIXED FEE					\$394.57
ENGINEERING TOTAL					\$4,340.27

PROJECT MANAGEMENT					
Description	Qty	UOM	Unit Price		Amount
SENIOR SIGNAL ENGINEER	12	HR	\$72.11		\$865.32
PROJECT MANAGER	24	HR	\$31.25		\$750.00
CONSTRUCTION MANAGER	24	HR	\$36.06		\$865.44
ACCOUNTING, LEVEL1	16	HR	\$39.81		\$636.96
ADMINISTRATIVE	4	HR	\$25.48		\$101.92
SUBTOTAL					\$3,219.64
G&A BURDEN FOR LABOR					\$5,891.94
FIXED FEE					\$911.16
PROJECT MANAGEMENT TOTAL					\$10,022.74

CONSTRUCTION LABOR					
Description	Qty	UOM	Unit Price		Amount
SIGNAL FOREMAN	60	HR	\$28.50		\$1,710.00
SIGNALMAN	80	HR	\$19.50		\$1,170.00
SIGNAL HELPER	60	HR	\$19.00		\$1,140.00
SUBTOTAL					\$4,020.00
G&A BURDEN FOR LABOR					\$7,356.60
FIXED FEE					\$1,137.66
CONSTRUCTION LABOR TOTAL					\$12,514.26

CONSTRUCTION LABOR EXPENSES					
Description	Qty	UOM	Unit Price		Amount
EMPLOYEE MEALS (PER DIEM)	19	EA	\$30.00		\$570.00
EMPLOYEE TRAVEL & LODGING	16	EA	\$60.00		\$960.00
SUBTOTAL					\$1,530.00
CONSTRUCTION LABOR EXPENSES TOTAL					\$1,530.00

Wheeling & Lake Erie Railway Co.
Twinsburg, Ohio - Aurora Rd (SR82) DOT# 472 689L
Project Estimate - CT10171

CONSTRUCTION EQUIPMENT					
<i>Description</i>	<i>Qty</i>	<i>UOM</i>	<i>Unit Price</i>		<i>Amount</i>
TRUCK, PU, 1 TON CREW CAB	60	HR	\$11.78		\$706.80
TRUCK, BOOM, ART, TELESCOPING	20	HR	\$55.95		\$1,119.00
TRAILER, UTILITY, 4 TIRE, 12,000lbs SC410	60	HR	\$7.55		\$453.00
RENTAL EQUIPMENT (FORK LIFT/BACKHOE/SKYTRAK)	1	WK	\$690.00		\$690.00
EQUIPMENT DELIVERY/PICKUP	1	LS	\$150.00		\$150.00
SUBTOTAL					\$3,118.80
CONSTRUCTION EQUIPMENT TOTAL					\$3,118.80

MATERIAL					
<i>Description</i>	<i>Qty</i>	<i>UOM</i>	<i>Unit Price</i>		<i>Amount</i>
HOUSE MATERIAL (SEE ATTACHED DETAIL)	1	LS			\$33,848.05
FIELD MATERIAL(SEE ATTACHED DETAIL)	1	LS			\$31,927.10
HOUSE AND SIGNAL WIRING	1	LS			\$7,500.00
FILL DIRT		TN	\$7.50		\$0.00
CONCRETE		YD	\$500.00		\$0.00
COVER ROCK		TN	\$26.50		\$0.00
BORING 4"		FT	\$35.00		\$0.00
ELECTRICAL PERMITS		EA	\$3,500.00		\$0.00
METER POLE ASSY AND INSTALLATION		EA	\$2,500.00		\$0.00
FREIGHT & CONTAINER PRICE	1	LS			\$4,000.00
SUBTOTAL					\$77,375.15
MATERIAL TOTAL					\$77,375.15

TOTAL PROJECT ESTIMATE	\$108,901.22
-------------------------------	---------------------

HOUSE MATERIALS

Description	QTY	UOM	MANUFACTURER PN	Unit Price	Total Price
HOUSE 6X6 AL WLE W/2-23" RKS	1	EA	PTMW	\$8,500.00	\$8,500.00
ASSY TSA-1A W/TTA3 ARRESTORS	4	EA	250787-000	\$134.00	\$536.00
EPC TD-4 TRACK DRIVER	1	EA	800-081033-100	\$712.00	\$712.00
RECTIFIER 5/5 CRAGG 5LA-N1	1	EA	5LA-N1	\$348.00	\$348.00
CHARGER 40A 12V CRAGG 40ETC12V	2	EA	017061-203	\$673.27	\$1,346.53
RECTIFIER POWER CORD 14/4 SJE BLK	70	FT		\$1.00	\$70.00
BATTERY GNB 150AH	1	EA		\$500.00	\$500.00
BATTERY NICAD 250 AH SPL-250	19	EA		\$290.00	\$5,510.00
TRAY BATTERY 12 X 27" POLYETHYLE	4	EA	7438-01	\$32.96	\$131.82
THERMOSTAT SPDT REMOTE BULB 8A	1	EA	009186-004	\$73.94	\$73.94
RLY DPDT 12VDC 5A OCT	4	EA	007192-032	\$13.22	\$52.89
SCKT RLY 8-PIN OCT SCREW PNLMT	4	EA	132246-001	\$4.48	\$17.91
POWER OFF LIGHT KIT	1	EA		\$116.40	\$116.40
NUT INSULATED HARMON	20	EA	013986-000	\$2.97	\$59.40
SSCCIII PLUS 40 AMP 19" BASE	1	EA	01190-0101	\$5,628.00	\$5,628.00
PANEL LTG SURGE SSCC 91170-01	1	EA	201756-015	\$608.75	\$608.75
MICRO DATA ANALYZER II WLE PK	1	EA	072113-100	\$3,450.00	\$3,450.00
MDA CURRENT SENSOR	2	EA		\$220.00	\$440.00
BATTERY GROUND DETECTOR	1	EA	NAS	\$1,250.00	\$1,250.00
RELAY 4 OHM 6FB NEUTRAL	3	EA	ST1 400010	\$870.00	\$2,610.00
RELAY PLUGBOARD B1 W/10-14 CRIMP TERMINALS	3	EA		\$203.00	\$609.00
WIRE 16AWG/19 TC EPR/PVC BLU	300	FT	012092-002	\$0.22	\$66.00
WIRE 10AWG/19 TC EPR/PVC BLU	350	FT	012092-000	\$0.62	\$215.60
WIRE 6AWG/19THHN BLK	50	FT	012253-000	\$0.79	\$39.60
WIRE 6AWG/19 THHN RED	50	FT	012253-003	\$0.84	\$41.80
WIRE 6AWG/19 THHN GRN	30	FT	012253-002	\$0.75	\$22.44
CABLE RAW 3/14AWG PWR 300V	30	FT	012690-010	\$0.77	\$23.10
RES ADJ WW 15W 10 OHM	2	EA		\$30.00	\$60.00
RES ADJ WW 15W 5.69 OHM PNLMT	5	EA	002238-101	\$26.09	\$130.46
CONN PLUG L6-15 250V 15A 2P3W	3	EA	132286-001	\$11.53	\$34.58
ASSY 2WAY TERM BLK W/AAR HARD	6	EA	202810-000	\$15.82	\$94.91
ASSEMBLY, 4 POST TERMINALBLOCK	4	EA	203032-000	\$43.48	\$173.93
ASSY TERM STRIP DBL POST 12	2	EA	250094-300	\$19.77	\$39.53
GROUND POST P5-162	4	EA	113047-000	\$25.94	\$103.75
WRENCH AAR TERMINAL	1	EA	095058-001	\$15.28	\$15.28
LABEL, DANGER 240 V, 1.75 X 2	1	EA	SQS109	\$3.86	\$3.86
NOTIFICATION SIGN HSE	1	EA	HSE SIGN	\$312.55	\$312.55

FIELD MATERIALS

Description	QTY	UOM	MANUFACTURER PN	Unit Price	Total Price
KIT TORQUE WRENCH S/T 070981X	1	EA	2587-01	\$256.38	\$256.38
SO CORD 10/3	60	FT		\$0.90	\$54.00
GATE ARM 18-32' UHI LED LGHTS	2	EA	078045-014	\$613.73	\$1,227.47
SLEEVE 4 ALUMINUM REC #92958	2	EA	14187-01	\$44.33	\$88.66
DECAL DOT STRIP	2	EA		\$16.00	\$32.00
ASSY WLE STANDARD FLASHER/GATE W/O ARM, GATE ARM LIGHTS, GATE KEEPER	2	ASSY	CTC	\$12,000.00	\$24,000.00
TAPE MARKER BURIED RR CABLE	1	EA	029989-000	\$21.43	\$21.43
CABLE UG 7 COND #6 AWG SOLID	300	FT	1077-02	\$6.29	\$1,887.80
CABLE UG 7 COND #14 AWG SOLID	300	FT	1023-02	\$2.22	\$666.60
WIRE UG TRK #6 AWG DUPLEX	400	FT	1094-02	\$1.46	\$586.20
PVC CEMENT, 1QT W/BRUSH TOP	1	EA		\$7.15	\$7.15
GRINDING WHEEL 6IN X 1IN	4	EA		\$30.00	\$120.00
BOOTLEG KIT/1 PR TRACKWIRE WLE STANDARD	4	EA	D&W SB7100090	\$42.10	\$168.40
BOND JOINT 5/16" X 7" TAB ERICO #SB-	200	EA	2161-01	\$5.41	\$1,082.40
WIRE #6 SOFT BARE COPPER	30	FT	1436-01	\$0.40	\$11.88
CARTRIDGE SB25 POWDER W/ATTACHMETAL FOR	200	EA	1026-39	\$1.55	\$310.20
ROD 5/8 X 8 NS GRD***USE-02***	6	EA	1357-01	\$14.72	\$88.31
CONNECTION SBNT1-161G ONE-SHOTFOR 5/8 IN	6	EA	1029-01	\$6.17	\$37.03
CADWELD TYPE GR 5/8GRDX#6WIRE	6	EA	005755-002	\$7.10	\$42.57
BOND STRAND 8-STR 3/16" TINNEDSBS6TINSUL	100	FT	4133-01	\$1.21	\$121.00
TRACK RECTIFIER, RING-10	2	EA	800-004080-000	\$119.00	\$238.00
PLATE SHUNT 24"X26"X1/4" GALV.	2	EA	6193-01	\$67.06	\$134.11
SCREW LAG 3/4" X 6" BLACK GRIMLET PO	8	EA	2000-01	\$0.81	\$6.51
TAPE ELECTRICAL 3M #33+ 3/4" PLASTIC	2	RL	1190-01	\$3.62	\$7.24
DUCTSEAL 1LB BLOCK	10	EA		\$3.30	\$33.00
FOAM INSULATING SPRAY	4	EA		\$12.25	\$49.00
STAPLE GROUND WIRE 1-1/16"X3"	50	EA	113005-000	\$0.32	\$15.95
TIE CABLE .184 X 7.31" HIG TEMSELF LOCKI	100	EA	4125-01	\$0.04	\$4.40
LUG RNG 1/4" 12-10AWG INS BLK	100	EA	032114-008	\$0.01	\$1.10
TAG ST-5 SNAPOUT 11 TAGS/CARD MI# 010301	50	EA	2090-01	\$2.28	\$113.85
STAPLE COPPERWELD 3/8 X 1-3/4 144 IN. RO	50	EA	1148-01	\$0.26	\$13.20
GREASE RUST PREVENTIVE NO OXID*A SPECIAL	1	EA	1906-01	\$9.83	\$9.83
SLEEVE NICO 3/16"-#6 AWG REDUC#2363-J	20	EA	1145-01	\$0.89	\$17.82
CLIP TRACK WIRE RETAINER - ERICO #SBA	12	EA	1118-01	\$1.97	\$23.63
COMPOUND DUCT SEAL 5 LB PLUG PERMAGUM #	5	PK	1179-01	\$10.68	\$53.41
LOCK MASTER	4	EA	MLCK	\$28.41	\$113.65
EMERGENCY SIGN SIGNAL	1	EA	SIG SIGN	\$113.65	\$113.65
FIELD TAG KIT	1	EA	FLDTGKT	\$170.48	\$170.48

WHEELING & LAKE ERIE RAILWAY COMPANY**Estimate for Installation of 8 insulated joints and crossing cutover****Materials, Labor, and Purchased Services**

DOT #	472-689-L
Mile Post	Q-20.9
Subdivision	Cleveland
City / Township	Twinsburg
Road Name	Aurora Rd.

Materials (see page 2):	17,085.60
Labor (see page 3):	4,551.43
Equipment (see page 4):	2,830.00
Purchased Services (see page 4):	0.00
Accounting (2% of Labor):	91.03
Contingencies (15% of Material & Labor):	<u>3,245.55</u>
TOTAL	\$27,803.61

TRACK MATERIALS:

<u>Track Material Description</u>	<u>No. of Units</u>	<u>Price Per Unit</u>	<u>Total Amount</u>
Insulated Bonded Rail Section, 110RE	8.00	\$1,825.00	14,600.00
Rail cutting wheel 16"	16.00	\$38.00	608.00
115# Weld Kit	16.00	115.00	1,840.00
<u>Cutting Wheels</u>	<u>2.00</u>	<u>18.80</u>	<u>37.60</u>
TOTAL			\$17,085.60

LABOR:


<u>Description</u>	<u>No. of Men</u>	<u>No. of Days</u>	<u>No. of Hours</u>	<u>Hourly Rate</u>	<u>Total Amount</u>
Track Supervisor	0.0	0.0	0.00	\$33.50	0.00
Track Foreman	1.0	2.0	16.00	\$15.38	246.08
B&B Foreman	0.0	0.0	0.00	\$15.38	0.00
B&B Mechanic/Journeyman	0.0	0.0	0.00	\$14.44	0.00
Welder	1.0	6.0	48.00	\$14.44	693.12
Welder Helper	1.0	6.0	48.00	\$14.08	675.84
Backhoe Operator Class A	0.0	0.0	0.00	\$14.44	0.00
Tamper Operator Class A	0.0	0.0	0.00	\$14.44	0.00
Regulator Operator Class A	0.0	0.0	0.00	\$14.44	0.00
Prentice Truck Operator, Class A	0.0	0.0	0.00	\$14.44	0.00
Prentice Truck, Assist. Operator Class	0.0	0.0	0.00	\$14.44	0.00
Ohio Crane Operator Class A	1.0	0.5	5.00	\$14.44	72.20
Ohio Crane Assist. Operator Class A	1.0	0.5	5.00	\$14.44	72.20
Track Laborer	2.0	2.0	32.00	\$12.00	384.00
Signal Supervisor	0.0	0.0	0.00	\$33.50	0.00
Signal Foreman	0.0	0.0	0.00	\$19.32	0.00
System Signal Technician	1.0	3.0	24.00	\$18.20	436.80
S&C Technician	0.0	0.0	0.00	\$16.75	0.00
Laborer, S&C Dept.	0.0	0.0	0.00	\$10.85	0.00
SUB TOTAL OF LABOR					2,580.24
Additives & Benefits on Labor	74.12%				1,912.47
Per Diem, Signal Rate 1		0.0		\$30.64	0.00
Per Diem, Signal Rate 2		0.0		\$22.98	0.00
Per Diem, Signal Rate 3		0.0		\$15.35	0.00
Per Diem, Signal Meal Allowance		0.0		\$10.22	0.00
Per Diem Track		1.0		\$58.72	58.72
Flagger (up to 8 hours)		0.0		\$500.00	0.00
Flagger (over 8 hours)		0.0		\$650.00	0.00
Flagger (weekend)		0.0		\$800.00	0.00
<u>TOTAL LABOR:</u>					<u>\$4,551.43</u>

EQUIPMENT:

<u>Description</u>	<u>No. of Days</u>	<u>Price Per 10 Hr Day</u>	<u>Total Amount</u>
Section Hyrail Boom Truck \$35 hr	2.00	\$350.00	700.00
B&B Hyrail Boom Truck \$35 hr	0.00	\$350.00	0.00
Welder Truck \$23 hr	6.00	\$230.00	1,380.00
Hyrail Dump Truck \$20 hr	0.00	\$200.00	0.00
Backhoe \$22 hr	0.00	\$220.00	0.00
Ohio Crane, locomotive \$40	0.50	\$400.00	200.00
Tamper \$105 hr	0.00	\$1,050.00	0.00
Prentice Truck \$35 hr	0.00	\$350.00	0.00
Regulator \$35 hr	0.00	\$350.00	0.00
Rail Drill \$5 hr	2.00	\$50.00	100.00
Rail Saw \$5 hr	6.00	\$50.00	300.00
Air Compressor \$5 hr	0.00	\$50.00	0.00
Lowboy Trailer \$13 hr	0.00	\$130.00	0.00
Sig. Bucket Truck \$26.80 hr	0.00	\$268.00	0.00
Sig. Maintainers Truck 3/4 ton (Hi-Rail) \$7.30 hr	0.00	\$73.00	0.00
Sig. Maintainers Truck (Pickup) \$5 hr	3.00	\$50.00	150.00
Supervisor Pickup \$5 hr	0.00	\$50.00	0.00
Hi rail pickup crew cab \$11.80 hr	0.00	\$118.00	0.00
TOTAL EQUIPMENT			\$2,830.00

PURCHASED SERVICES:

<u>Description (American Demolition Apr. 2009)</u>	<u>No. of Hours</u>	<u>Price Per Hour</u>	<u>Total Amount</u>
Haul & Dispose of Debris	0.00	\$65.00	0.00
Haul Dump Truck (in or out no disposal)	0.00	\$55.00	0.00
Haul Quad Truck	0.00	\$75.00	0.00
Hyrail Dump Truck	0.00	\$100.00	0.00
Loader w/Operator	0.00	\$85.00	0.00
Mobilization/Trailer Time	0.00	\$75.00	0.00
TOTAL PURCHASED SERVICES			\$0.00

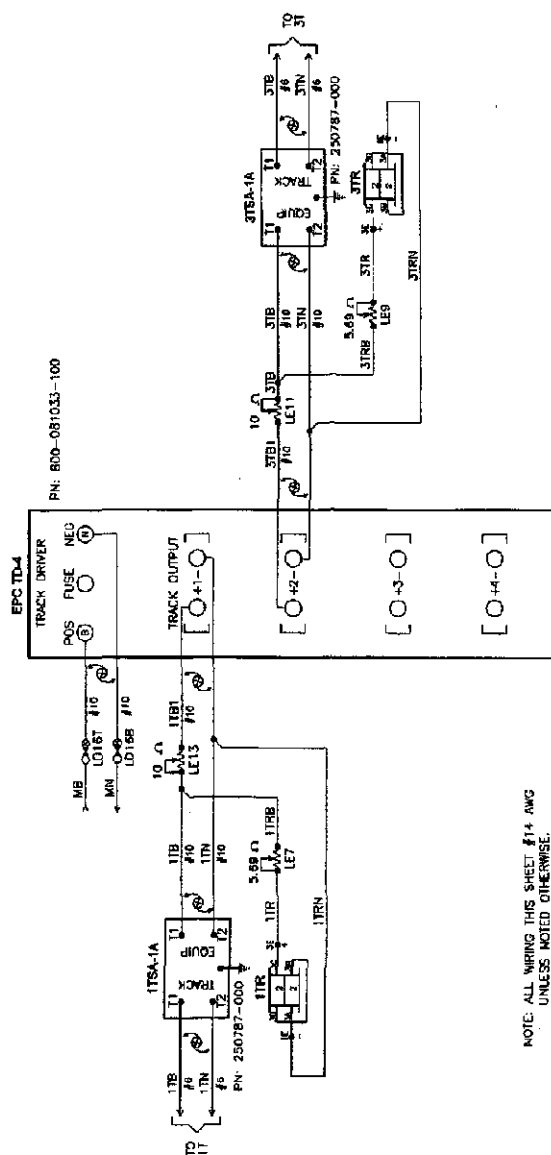


NOTE: ALL WIRING THIS SHEET #14 AWG
UNLESS NOTED OTHERWISE.



AURORA ROAD/STATE ROUTE 82
TWINSBURG, OH



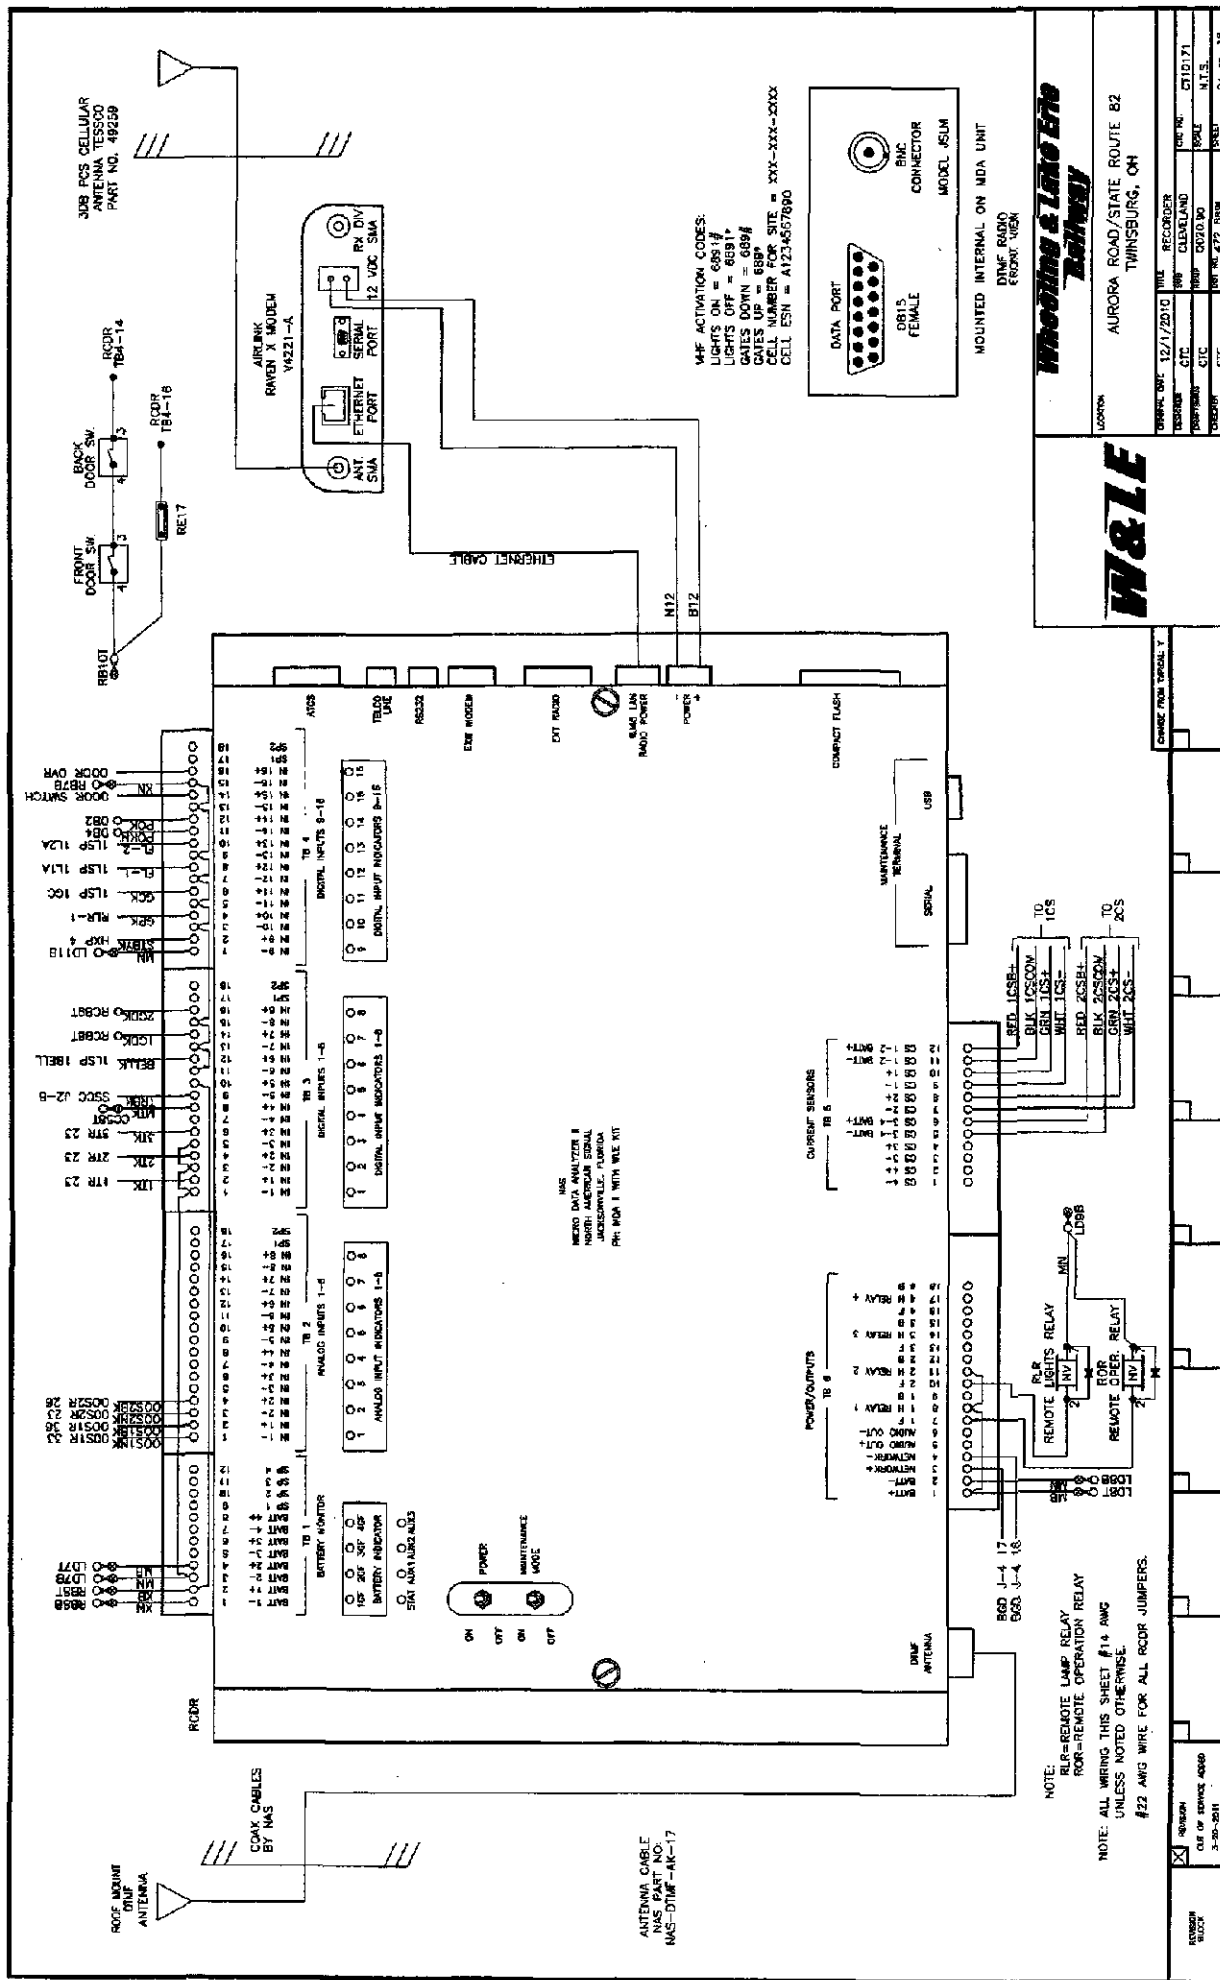

WAF ACTIVATION CODES:
 LIGHTS ON = 6891
 LIGHTS OFF = 6891
 GATES DOWN = 6891
 GATES UP = 6891
 CELL NUMBER FOR SITE = XXX-XXX-XXXX
 CELL ESN = A1234567890

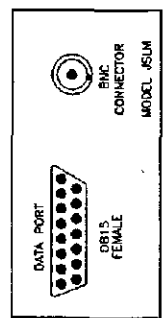

MOUNTED INTERNAL ON MDA UNIT
 DYNAMIC AUDIO
 FRONT VIEW

Welding & Lube Etc
Railway

AURORA ROAD/STATE ROUTE 82
 TWINSBURG, OH


W&LE

CHARGE FROM TYPICAL Y

CHARGE FROM TYPICAL Y

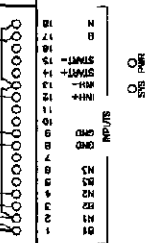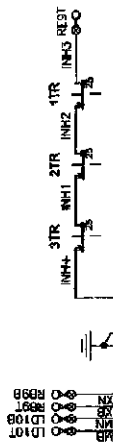

NAS
BATTERY GROUND DETECTOR
NORTH AMERICAN SIGNAL
JACKSONVILLE, FLORIDA

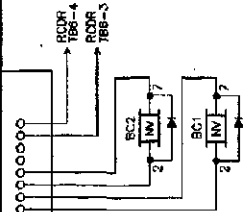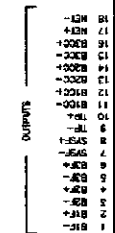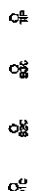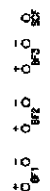

NAS CONTROLLER SOFTWARE CONFIGURATION MANAGEMENT TABLE			
APPLICATION	FILE NAME	DATE	DESCRIPTION
GFD EXEC	XXX	XX/XX/XXXX	OPD MODULE EXECUTIVE

NOTE: ALL WIRING THIS SHEET #14 AWG
UNLESS NOTED OTHERWISE.

SW1 CURRENT 1/10 MA							
POSITION	1	2	3	4	5	6	7
CLOSED							
OPEN							

(2 MA)



- SW1 = 1
SW2 = 2
SW3 = 4
SW4 = 8
SW5 = 16
SW6 = 32
SW7 = 64
SW8 = 128

SW1 CURRENT 1/10 MA							
POSITION	1	2	3	4	5	6	7
CLOSED							
OPEN							



(12 HOURS)

- SW1 = 1
SW2 = 2
SW3 = 4
SW4 = 8
SW5 = 16
SW6 = 32
SW7 = 64
SW8 = 128

DAYTON
12VDC
1A/64

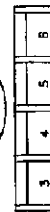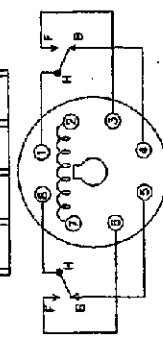


BC1, BC2, ROR, RLF

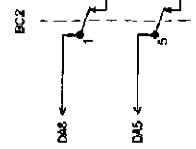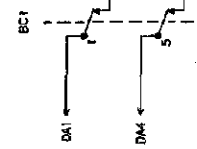

W&LE
Wheeling & Lake Erie
Railway

AURORA ROAD/STATE ROUTE 82
TWINSBURG, OH

REVISION	DATE	BY	CHKD	APP'D
1	12/1/2010	TR	BD	
2		CTC	CTC	
3		CTC	CTC	
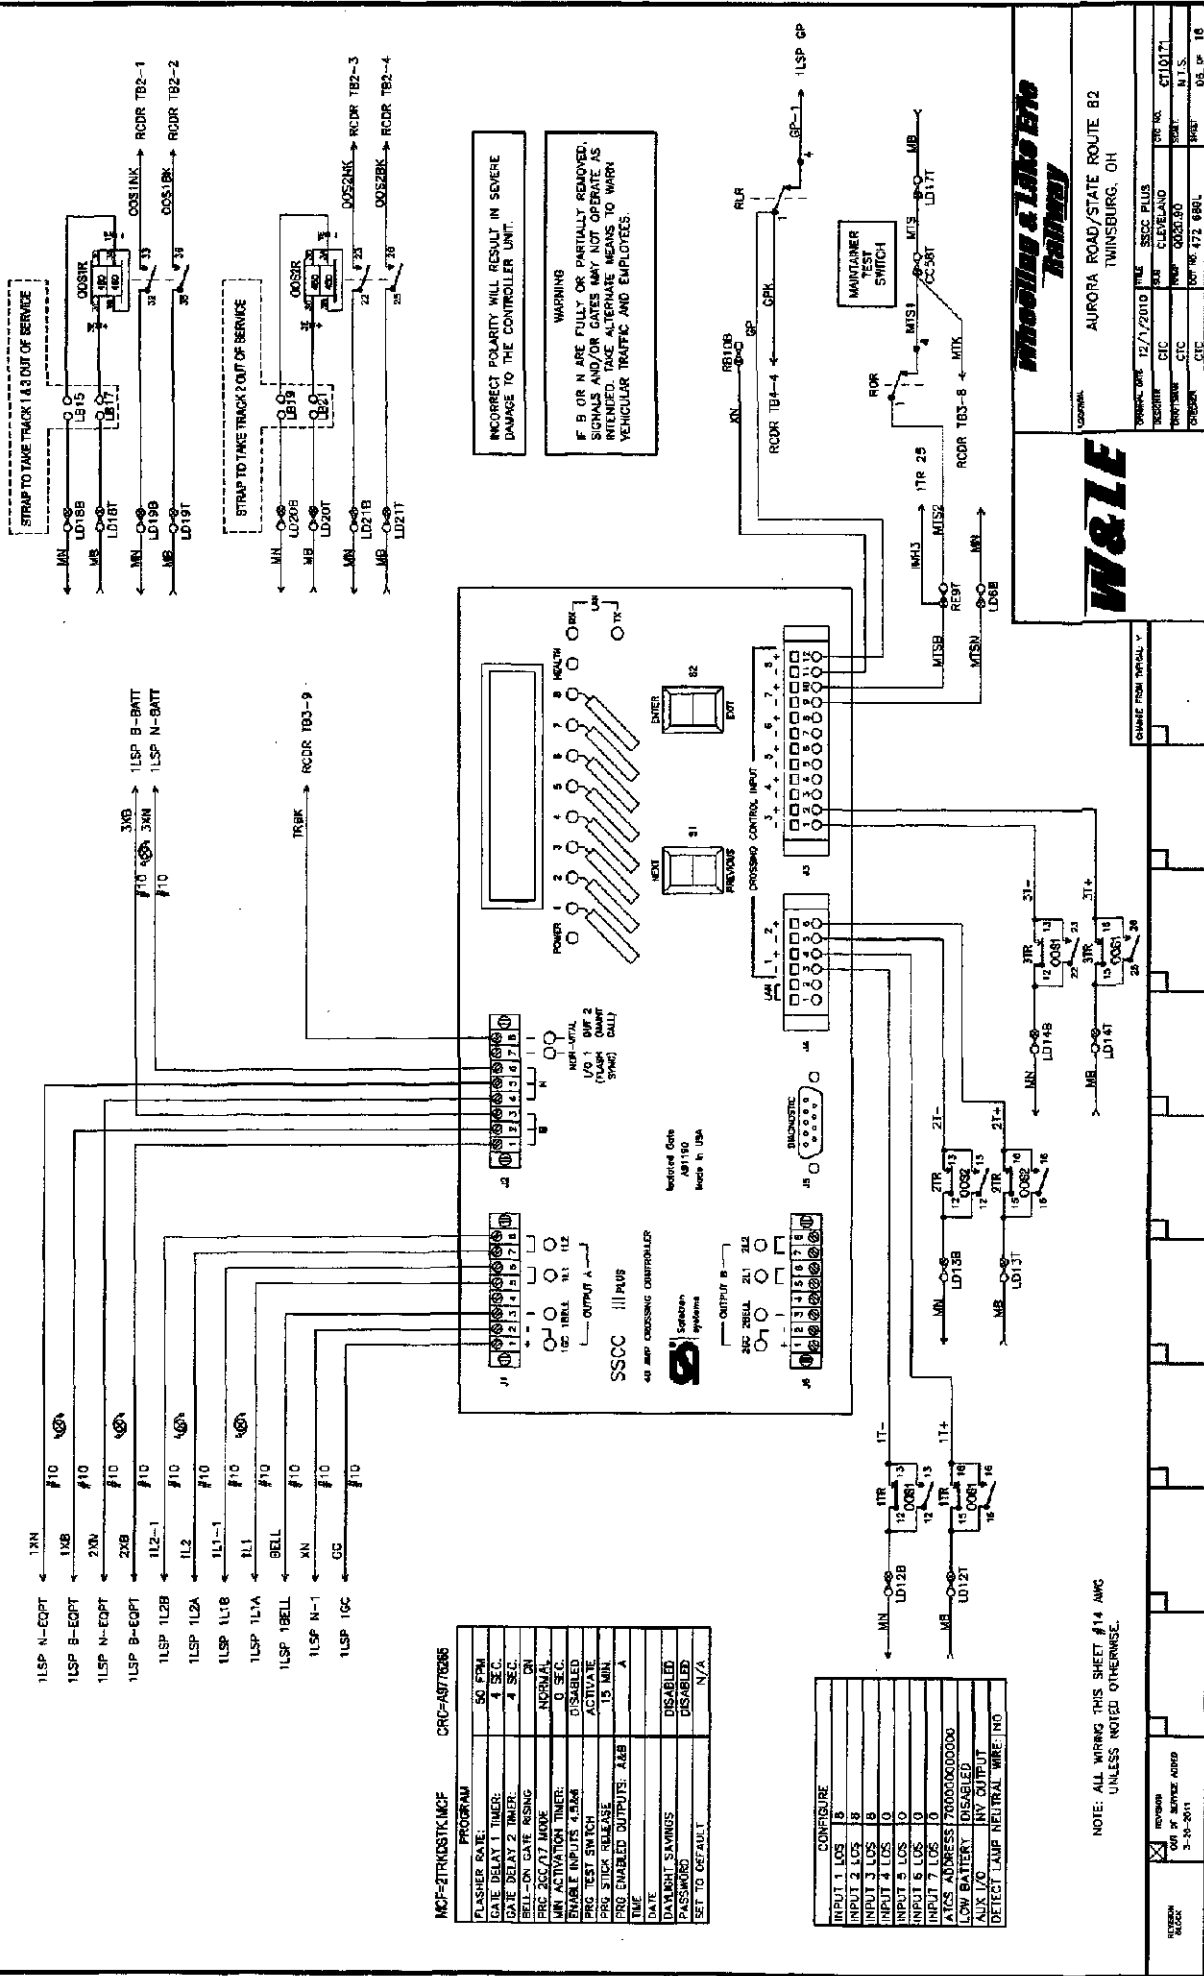

STRAP TO TAKE TRACK 1 & 2 OUT OF SERVICE

STRAP TO TAKE TRACK 3 OUT OF SERVICE

WARNING
INCORRECT POLARITY WILL RESULT IN SEVERE
DAMAGE TO THE CONTROLLER UNIT.

WARNING
F B OR N ARE FULLY OR PARTIALLY REMOVED.
VEHICULAR TRAFFIC AND EMPLOYEES.

CONFIGURE	
ATCS ADDRESS	700000000000
LOW BATTERY	DISABLED
AUX I/O	INV OUTPUT
DETECT LAUP NEUTRAL WIRE	NO

MCF=2TRNDSTK MCF	
CRC=A9776286	
PROGRAM	
FLASHER RATE:	50 FPM
GATE DELAY 1 TIMER:	4 SEC
GATE DELAY 2 TIMER:	4 SEC
BELL-ON GATE RISING	ON
ERC 200/07 MOVIE	NORMAL
MIN ACTIVATION TIMER:	0 SEC
ENABLE INPUTS 4,5,6,7	DISABLED
PRG TEST SWITCH	ACTIVATE
PRG STICK RELEASE	15 MIN
PRG ENABLED OUTPUTS 1,2,3	A
TIME	
DATE	
DAYLIGHT SAVINGS	DISABLED
PASSWORD	DISABLED
SET TO DEFAULT	N/A

NOTE: ALL WIRING THIS SHEET #14 AWG
UNLESS NOTED OTHERWISE.

Wheeling & Lake Erie
Railway

AURORA ROAD/STATE ROUTE B2
TWINSBURG, OH

W&LE

DATE	12/7/2010	FILE	SSCC PLUS
DESIGN	CIC	SAT	CLEVELAND
PROJECT	CIC	NO	0000.00
OWNER	CIC	NO	0000.00


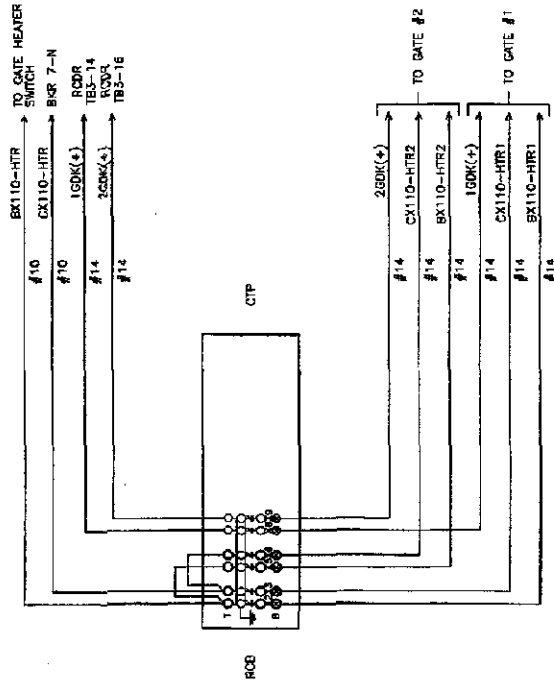

CHANGE FROM TYPICAL 11


W&LE		Wheeling & Lake Erie Railway	
		LOCATION: AURORA ROAD/STATE ROUTE 82 TWINSBURG, OH	

SAFARIAN MODEL S-40
GATE MECHANISM

CONTACT	CLOSED	FUNCTION
6	45°-90°	POWER DOWN
7	0°-90°	POWER UP
9	5°-90°	BELL
10	0°-5°	HORIZONTAL SHUB
11	0°-5°	GATE DOWN INDICATION

WITH GATE IN UP POSITION

TO MAST MOUNTED FLASHERS
(SHEET 10 FOR DETAILS)

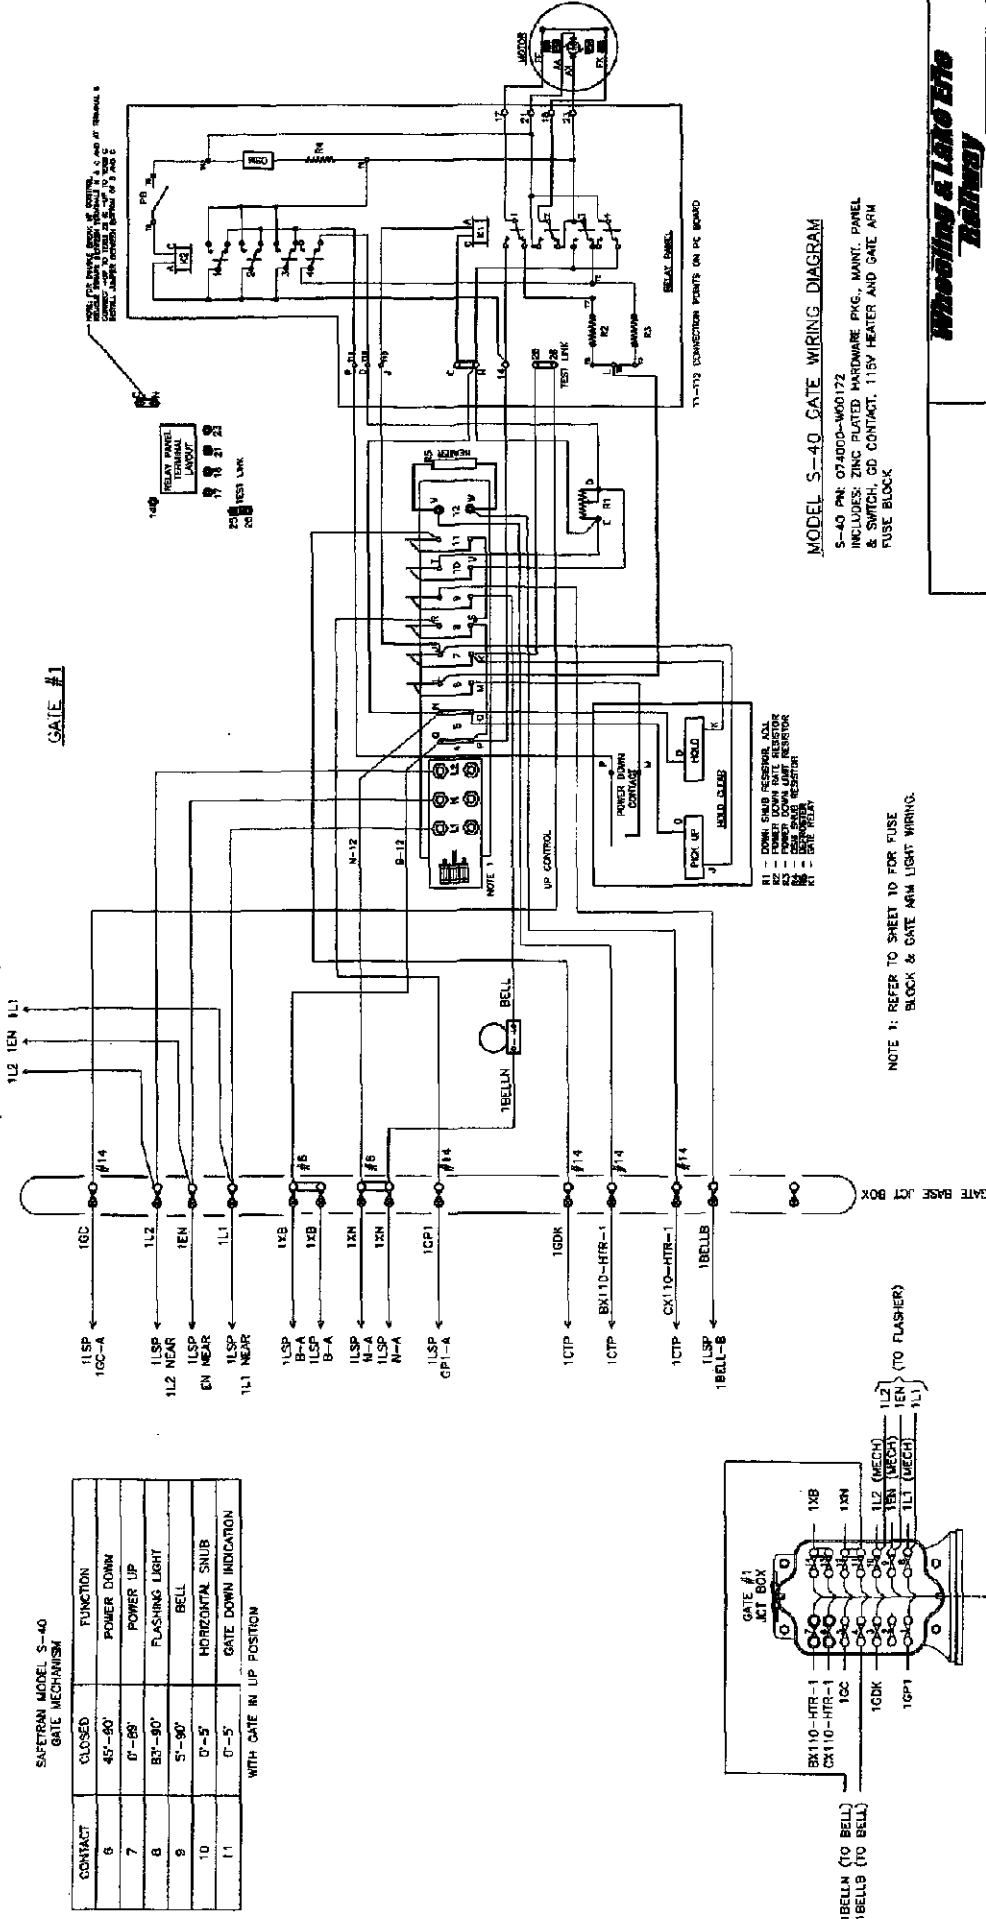

NOTE 1: REFER TO SHEET 10 FOR FUSE
BLOCK & GATE ARM LIGHT WIRING.

MODEL S-40 GATE WIRING DIAGRAM



S-40 PM: 074000-W00172
INCLUDES: ZINC PLATED HARDWARE PKG., MAINT. PANEL
& SWITCH, 115V HEATER AND GATE ARM
FUSE BLOCK

Whodding & Lake Erie
Railway

W&LE

LOCATOR
AURORA ROAD/STATE ROUTE 82
TWINSBURG, OH

DATE: 12/1/2010	WPL	GATE #1 MECHANISM (NEAR SIDE)
DESIGNED BY: 180	CLEVELAND	TRIP NO: C10171
DRAWN BY: 180	CLEVELAND	SCALE: N.T.S.
CHECKED BY: 180	CLEVELAND	DATE: 09-07-15

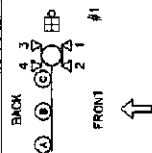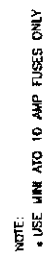

GATE #1

K-ARM
FUNCTION BOX

SLIGHT
JANUARY

GATE BASE JCT BOX

GATF #1

**Wheeling & Lake Erie
Railway**

3784

AURORA ROAD/STATE ROUTE 82
TWINSBURG, OH

171/2010 Fall 2010 DATE 11/10/2010 (JOS 0810) SCS 11/10/2010

12/1/2010	GATE #1 LIGHTS (NEAR SOE)	LOC. NO.	CT10171
12/1/2010	GATE #1 LIGHTS (NEAR SOE)	LOC. NO.	CT10171

[illegible]

08539	BOX NO. 472 659L	INSTR.	10 OF 18
-------	------------------	--------	----------


**Revision
Block**

SAFTMAN MODEL S-40
GATE MECHANISM

CONTACT	CLOSED	FUNCTION
6	45°-90°	POWER DOWN
7	0°-89°	POWER UP
8	93°-90°	FLASHING LIGHT
9	5°-90°	BELL (NOT USED)
10	0°-5°	HORIZONTAL SNUB
11	0°-5°	GATE DOWN INDICATION

WITH GATE IN UP POSITION

TO MAST MOUNTED FLASHERS
(SHEET 12 FOR DETAILS)

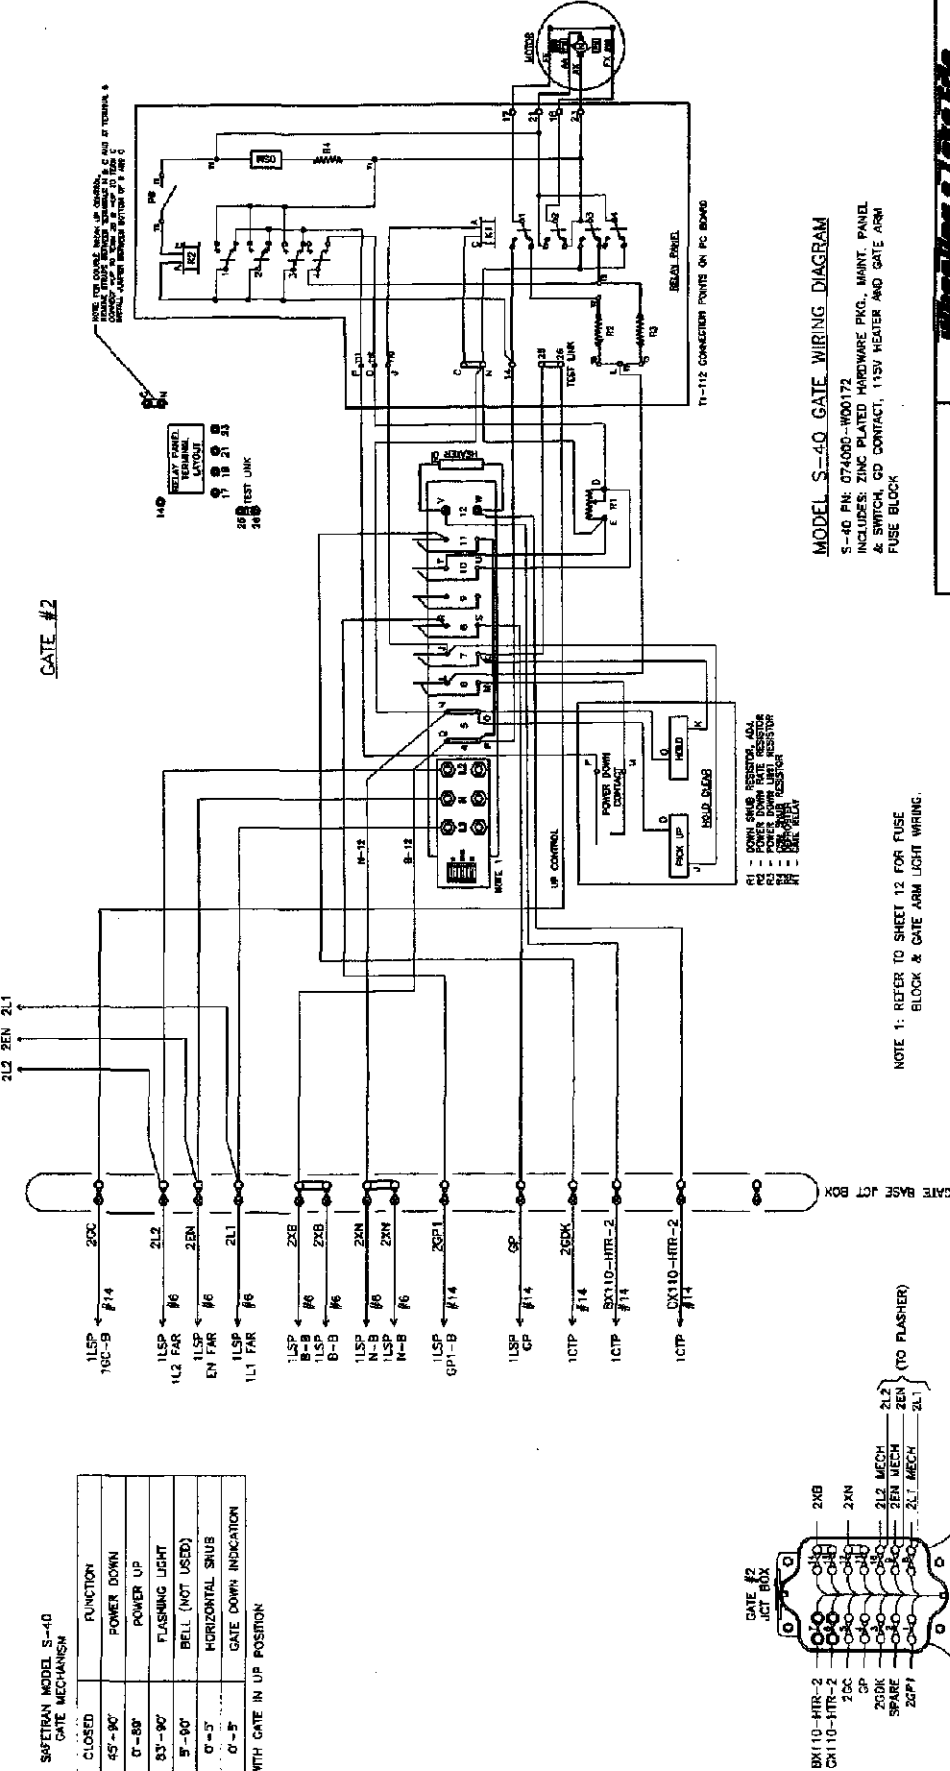

MODEL S-40 GATE WIRING DIAGRAM


S-40 PN: 074000-W00172
INCLUDES: ZINC PLATED HARDWARE PKG., MOUNT PANEL
& SWITCH, CD CONTACT, 115V HEATER AND GATE ARM
FUSE BLOCK




NOTE 1: REFER TO SHEET 12 FOR FUSE
BLOCK & GATE ARM LIGHT WIRING.

W&LE
Wheeling & Lake Erie
Railway

LOCATION: AURORA ROAD/STATE ROUTE 82
TWINSBURG, OH


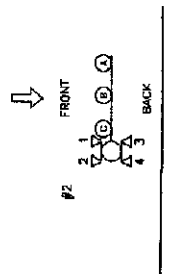

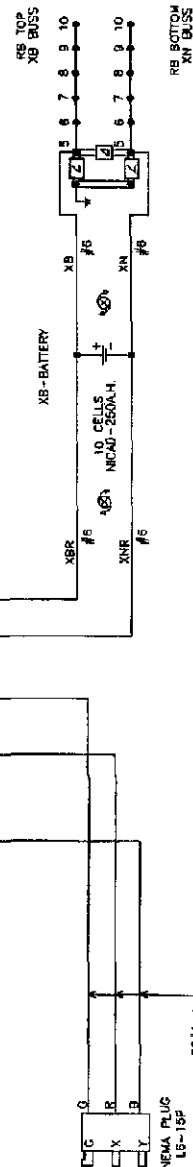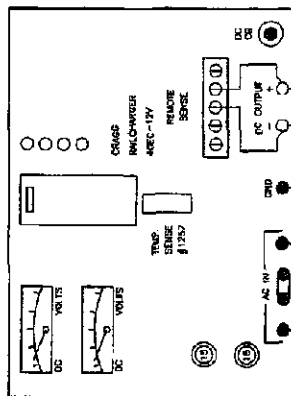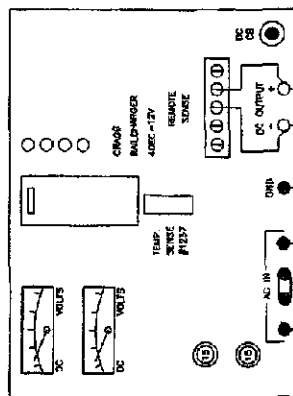

0052R-25	21	0052R-22
LB17	20	LB19
0061R-35	19	0061R-32
LB17	18	LB15
CQ3BB	17	SPARE
0062R-35	16	0062R-D-4-
EPC	15	SPARE
3TR 15	14	3TR 15
3TR 15	13	3TR 12
3TR 15	12	3TR 12
3TR 22	11	RCDR TB8A-1
BOD INPUT 1	10	BOD INPUT 2
KOR 4	9	RLR 7
RCDR TB8-1	8	RCDR TB6-2
RCDR TB1-1	7	RCDR TB1-3
11TH 22	6	\$5CC A3-9
M5 BATT+4	5	MN BATT-

DOOR SWITCH	10	SSDC J3-11
BGD INPUT 3	9	BGD INPUT 4
RCDR TB1-2	8	RCDR TB1-1
SPACE	7	RCDR TB4-15
1LSP B-BATT	6	1LSP N-BATT
XB BATT+	5	XB BATT-


AURORA ROAD/STATE ROUTE 82
TWINSBURG, OH

12/1/2010	WILE	BATTERY CHARGER	
CYC	300	CLEVELAND	CYC NO. 5710171
CYC	REAR	0020.90	SCALE 1"=2'
CYC	607 NO. 172	689L	BEAM 13 or 18


7

[illegible]


20

RESOLUTION
000 0000000
3-20-2011

SECTION
BLOCK

BACK OF RIGHT SIDE


1 2 3 4 5 6 7 8 9 10 11 12 13 14 15 16 17 18 19 20 21 22 23 24

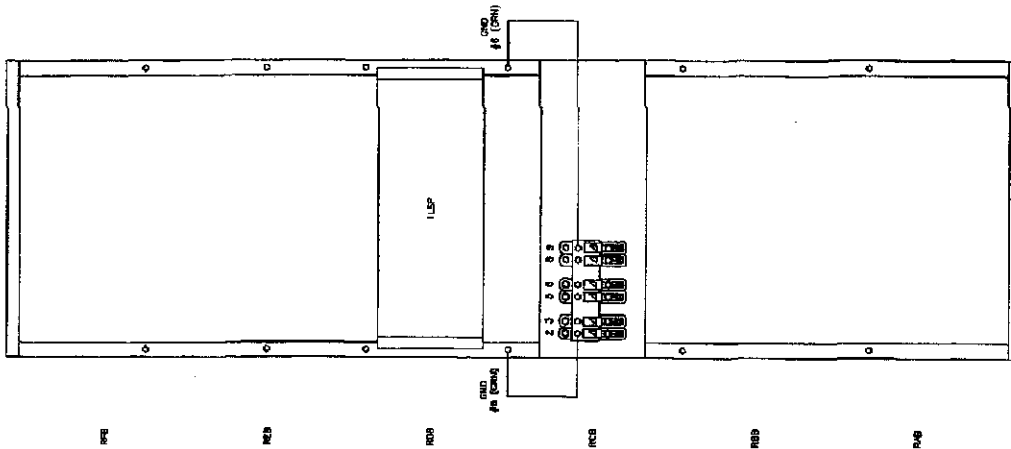

1 2 3 4 5 6 7 8 9 10 11 12 13 14 15 16 17 18 19 20 21 22 23 24

BACK OF LEFT SIDE

1 2 3 4 5 6 7 8 9 10 11 12 13 14 15 16 17 18 19 20 21 22 23 24

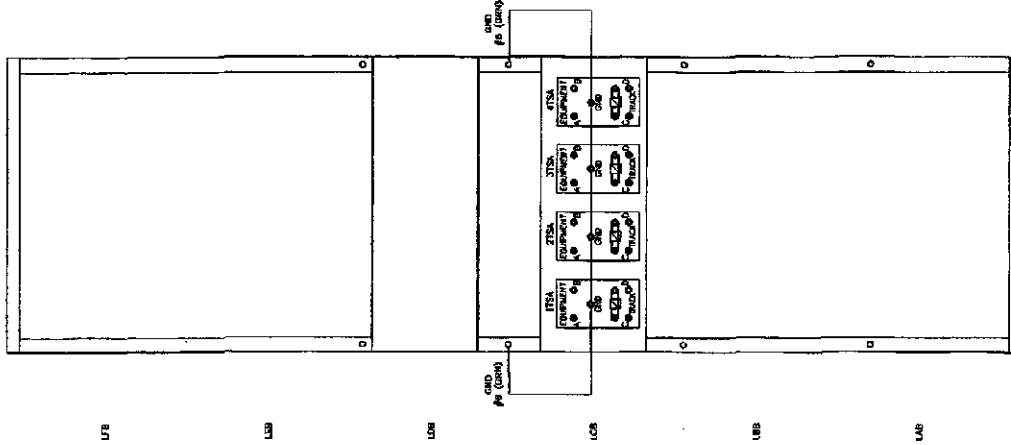

1 2 3 4 5 6 7 8 9 10 11 12 13 14 15 16 17 18 19 20 21 22 23 24

SIDE 'B' BACK

W&LE

Railway

LAUREN
AURORA ROAD/STATE ROUTE 82
TWINSBURG, OH

		DATE	1-2-10
		BY	10-07-10

CHANGE FROM TYPICAL Y

REVISION



W87E


AURORA ROAD/STATE ROUTE 82
TWINSBURG, OH


CHANGE FROM NORMAL: Y

WORKING

1 2 

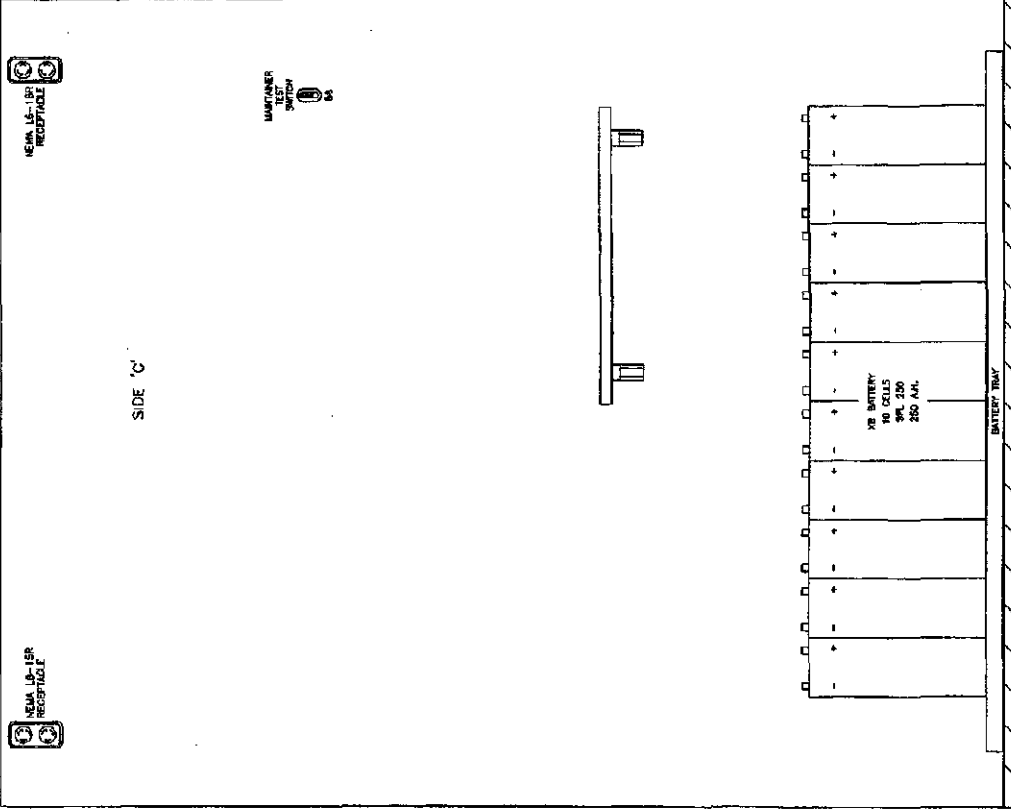

W&LE

**Wheeling & Lake Erie
Railroad**

LOCATION AURORA ROAD/STATE ROUTE 82
TWINSBURG, OH

TRUCK DATE	12/1/2010	TRUCK	SIDE "C"
TRUCKER	CYC	TRUCK	CLEVELAND
TRUCKER	CYC	TRUCK	0020 90
TRUCKER	CYC	TRUCK	1"-2"
TRUCKER	CYC	TRUCK	107 472 688L
TRUCKER	CYC	TRUCK	18 of 18