


Oregon Lateral

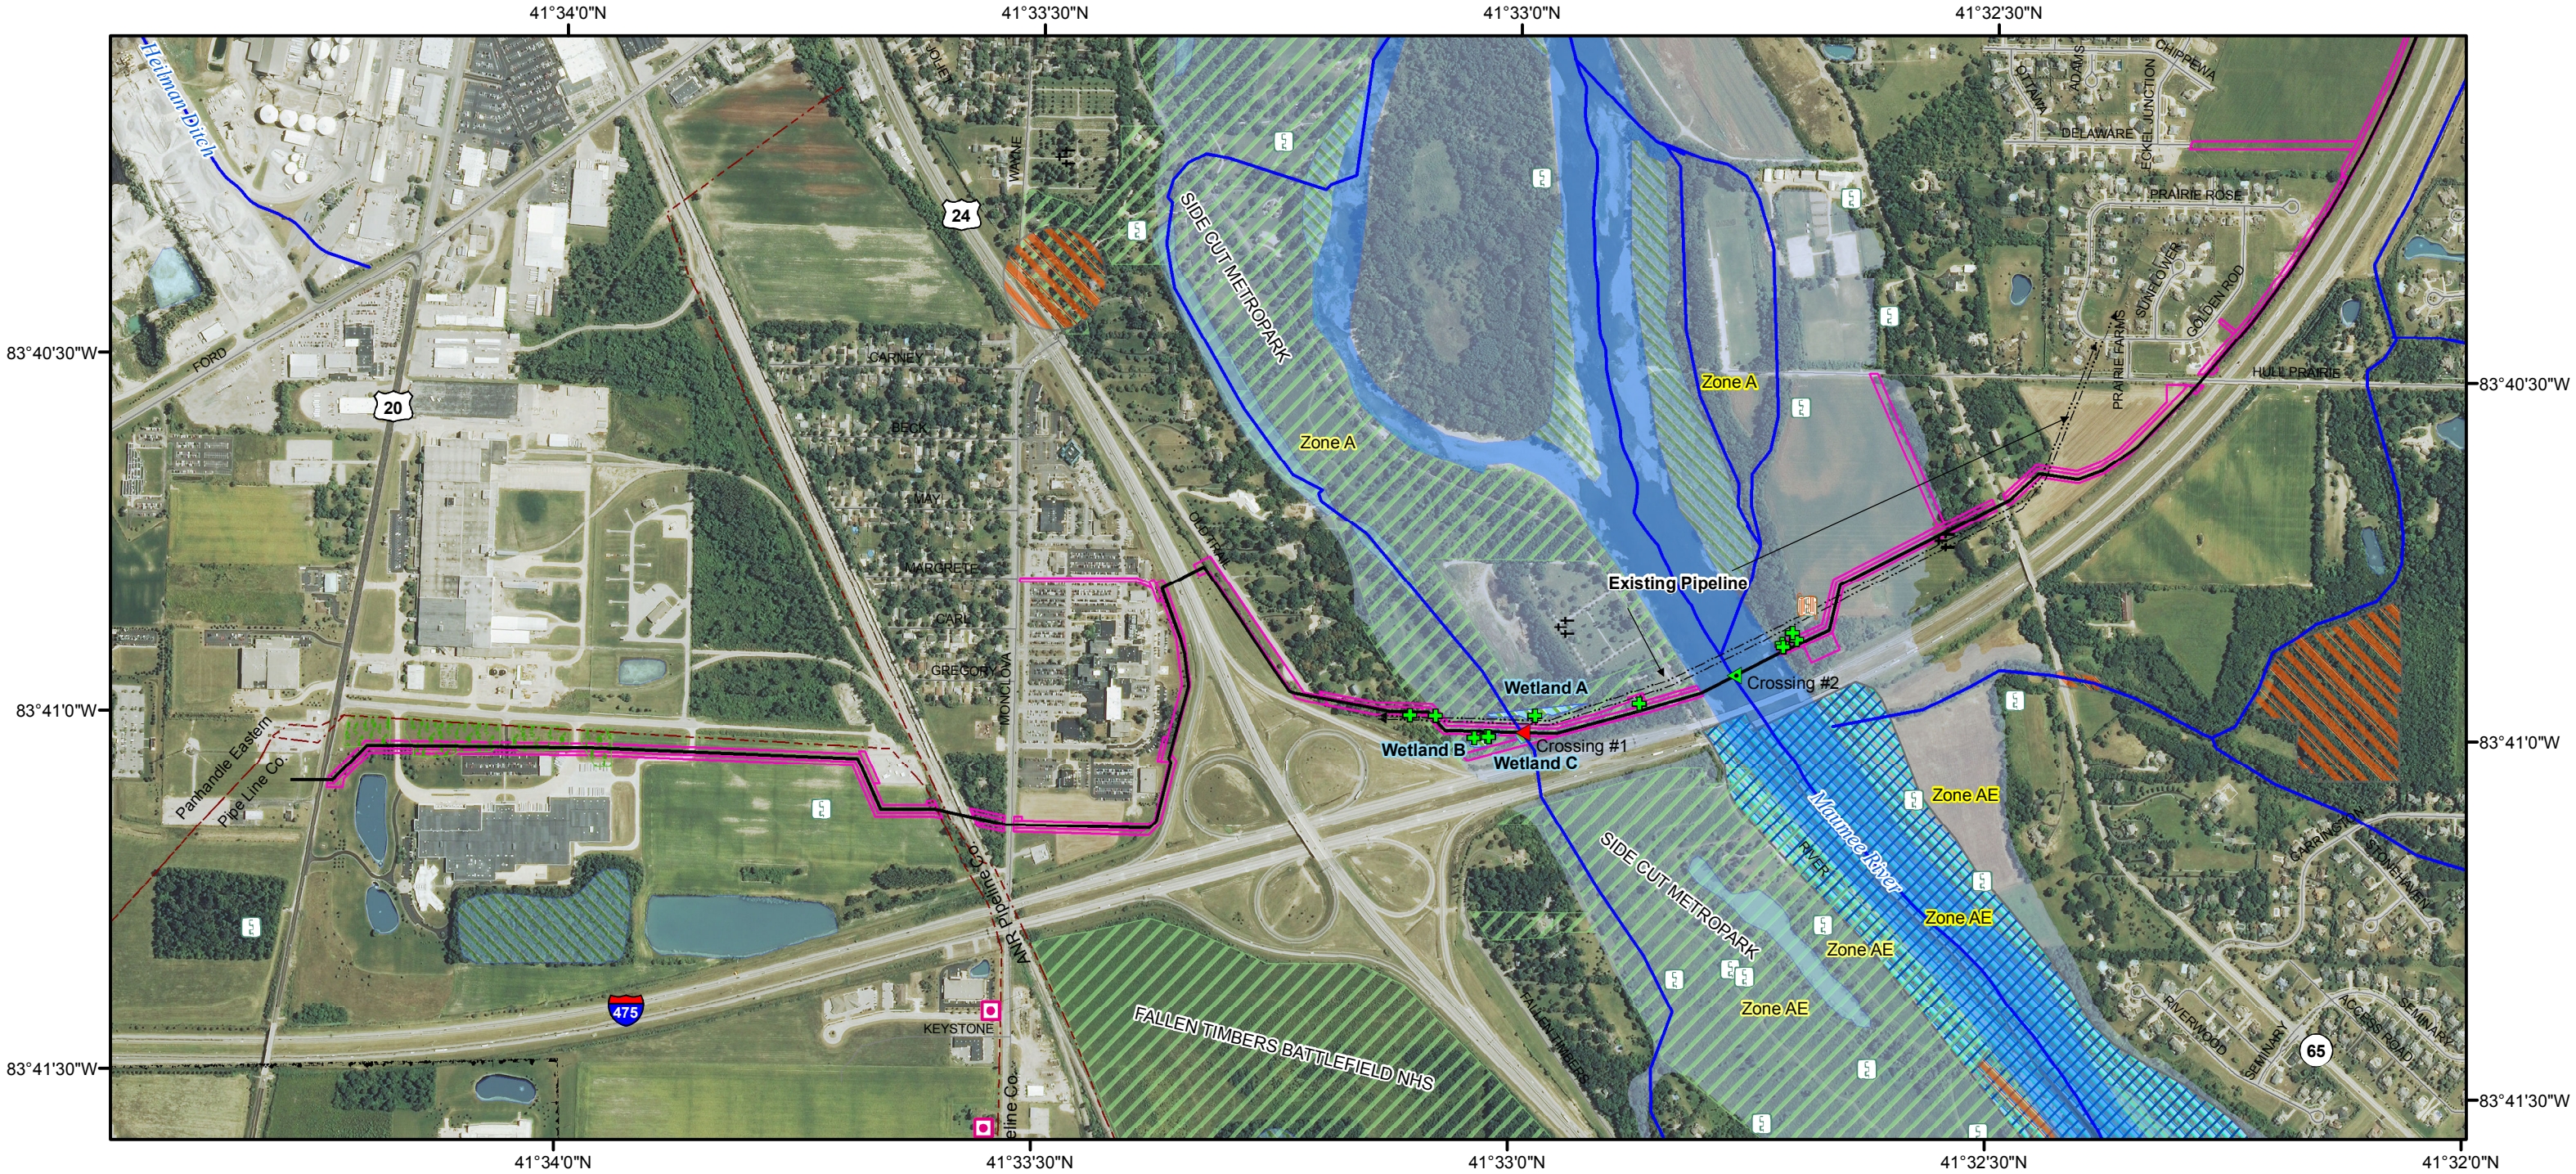

05001,0002,000

Feet

00.1250.250.5

Miles

Absolute Scale: 1:12,000

Scale:

1 in = 1,000 ft

DesignDraftCheck

MRS MRS

Date: 9/29/2014

Utility Technologies International
4700 Homer Ohio Lane
Groveport, Ohio 43125
(614) 482-8080

Total Capabilities in the Pipeline Industry

NCGT Oregon Lateral
Proposed Natural Gas Pipeline Project
Wood and Lucas Counties, Ohio
OPSB Case # 14-1754-GA-BLN

Legend

— 24" Pipeline Centerline

— Limits of Disturbance

— Lake / Pond

— Wetland

— Field Delineated Wetland

— ODNr T&E

— Metro Parks

Bat Tree

Ephemeral Stream - Bore

Ephemeral Stream - Open Trench

Intermittent/Perennial Stream - Bore

Intermittent/Perennial - Open Trench

Prairie / Grassland

Cemetery

National Historic Landmark

National Registry

Ohio Archeological Inventory

Ohio Historic Inventory

100 Year Floodplain

Regulated Floodway

Document Path: P:\2012\12208\DWG\01-XREF\LON 12000.mxd

This foregoing document was electronically filed with the Public Utilities

Commission of Ohio Docketing Information System on

10/7/2014 2:38:59 PM

in

Case No(s). 14-1754-GA-BLN

Summary: Letter of Notification -- Exhibit C (Part 1 of 8) electronically filed by Mrs. Gretchen L. Petrucci on behalf of North Coast Gas Transmission LLC