

Blossom Solar, LLC

Blossom Solar

Exhibit A


Preliminary-Maximum Site Plan

Case No. 22-0151-EL-BGN


BLOSSOM SOLAR PROJECT

PRELIMINARY SITE PLAN

05/2022

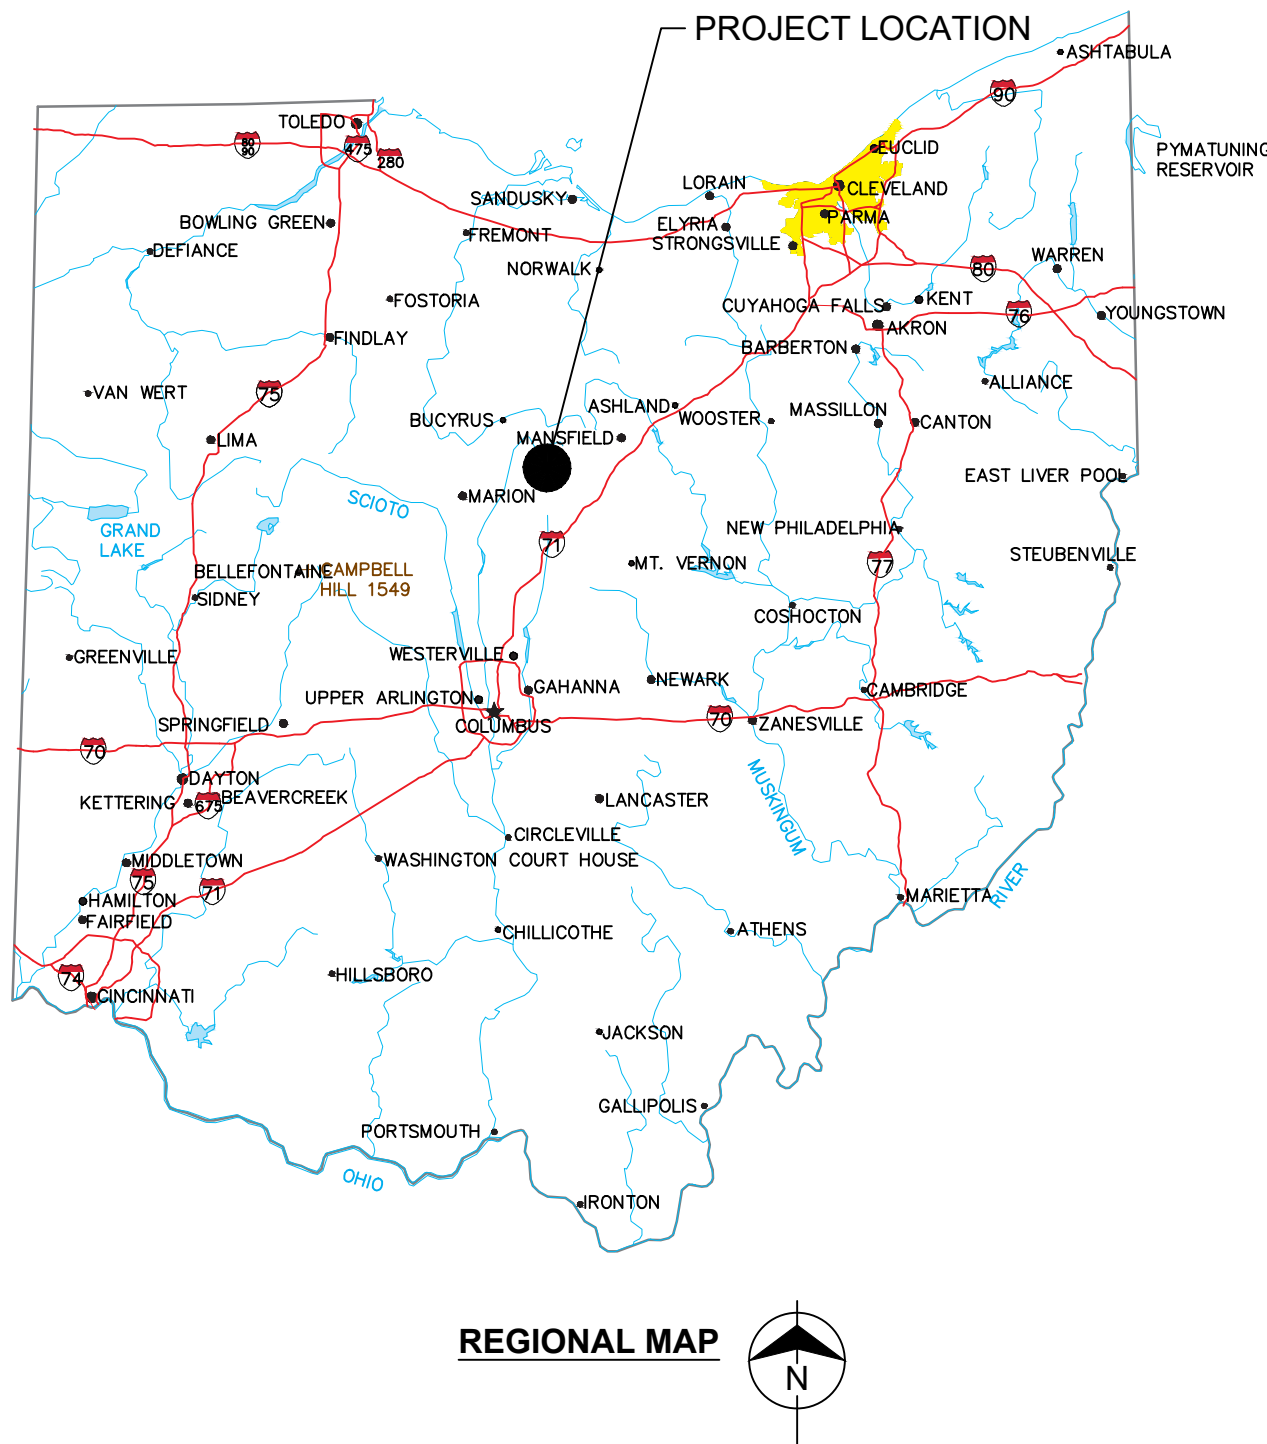


DRAWING INDEX	
NO.	TITLE
G001	COVER AND INDEX
C100	EXISTING CONDITIONS
CE100	EROSION CONTROL SECTIONS AND DETAILS
CS001	KEY PLAN
CS100	OVERALL GENERAL ARRANGEMENT
CS101	GENERAL ARRANGEMENT - AREA 1
CS102	GENERAL ARRANGEMENT - AREA 2
CS103	GENERAL ARRANGEMENT - AREA 3
CS104	GENERAL ARRANGEMENT - AREA 4
CS105	GENERAL ARRANGEMENT - AREA 5
CS106	GENERAL ARRANGEMENT - AREA 6
CS107	GENERAL ARRANGEMENT - AREA 7
CS108	GENERAL ARRANGEMENT - AREA 8
CS109	GENERAL ARRANGEMENT - AREA 9
CS110	GENERAL ARRANGEMENT - AREA 10
CS111	GENERAL ARRANGEMENT - AREA 11
CS200	TRENCHING SECTIONS AND DETAILS
CS300	CIVIL SECTIONS AND DETAILS
CS301	CIVIL SECTIONS AND DETAILS
CS500	FENCE AND GATE DETAILS

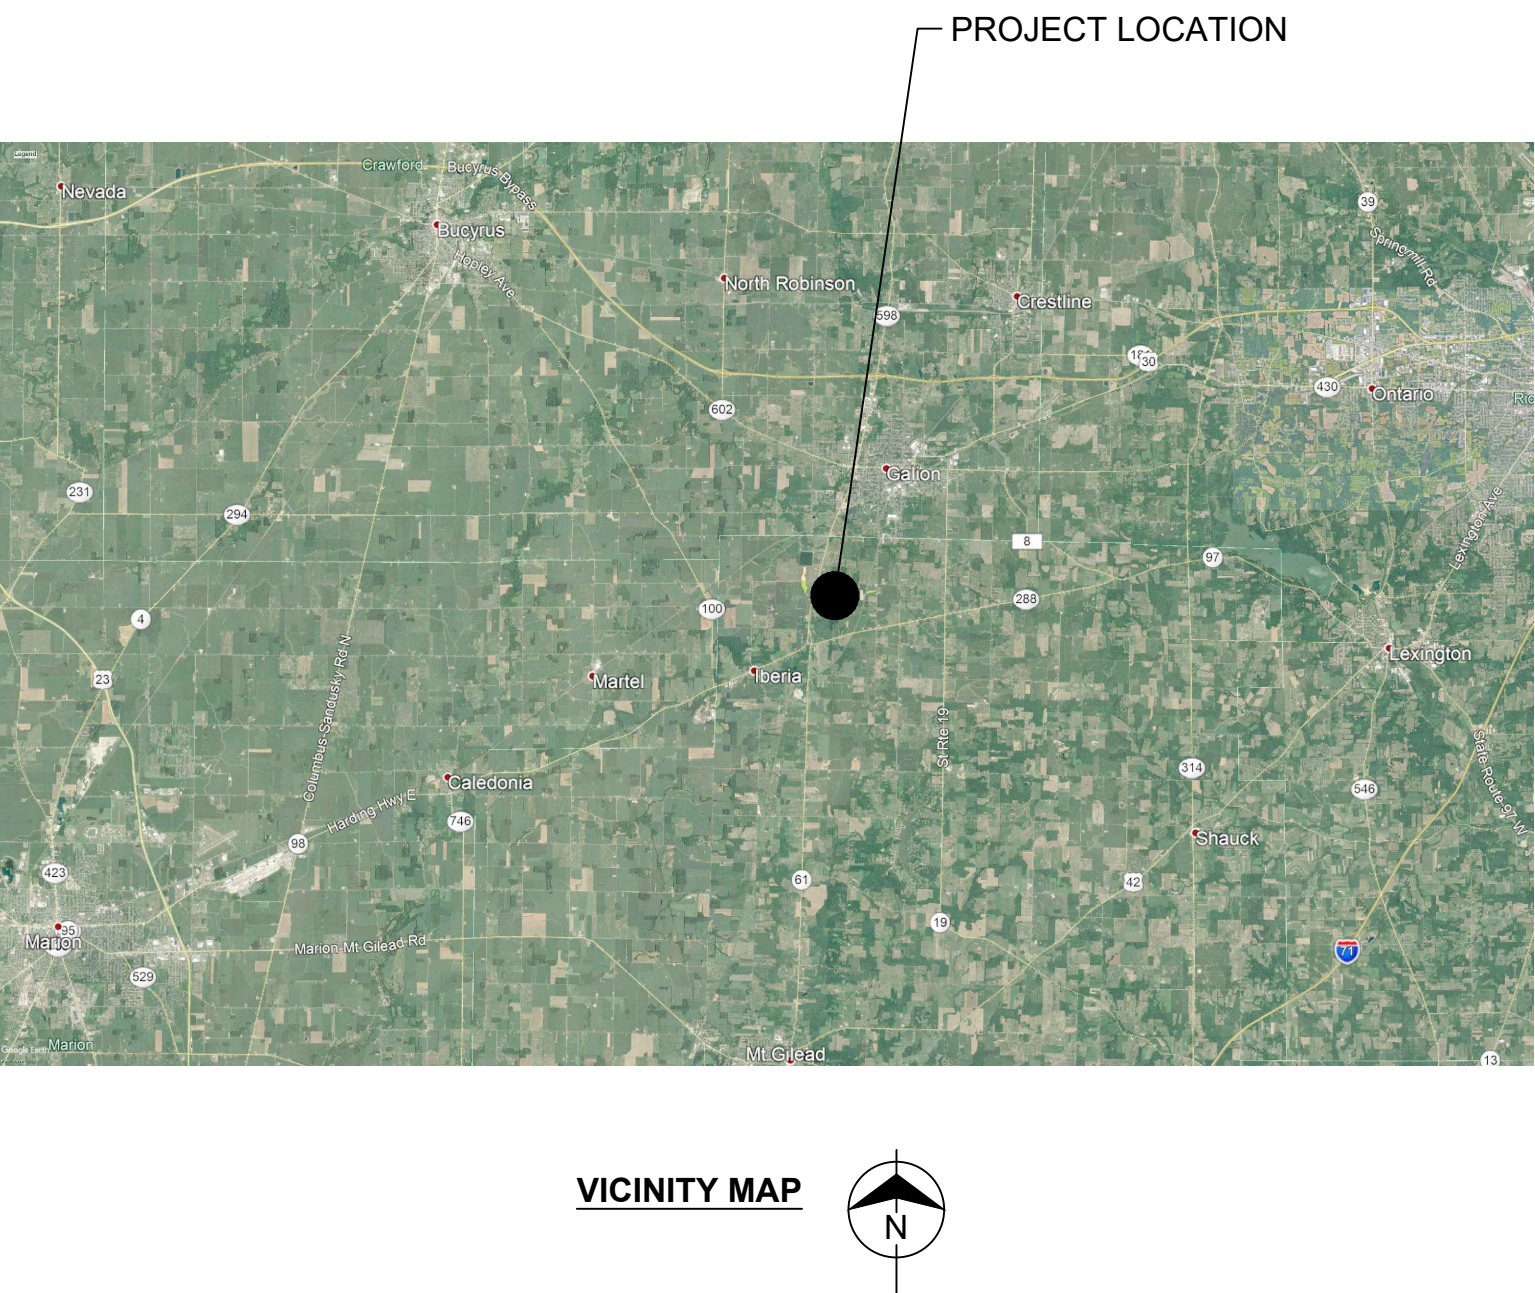


CONTACT INFORMATION			
CONSULTANT	COMPANY	NAME	PHONE NUMBER
CLIENT	OPEN ROAD RENEWABLES	PATRICK BUCKLEY	(713) 962-2933


FOR PERMITTING
PURPOSES ONLY

											 530 W. SPRING ST., SUITE 200 COLUMBUS, OH 43215 614-453-7800 Burns & McDonnell Engineering Co, Inc. designed P. DURKEE detailed D. KOPER	MORROW COUNTY, OH	BLOSSOM SOLAR PROJECT COVER AND INDEX	
										project 132219 contract -				
										drawing G001 rev. 0				
0	05/2022	PSD	-	ISSUED FOR PERMIT										
no.	date	by	ckd	description	no.	date	by	ckd	description	sheet - of - sheets file 132219G001.dwg				

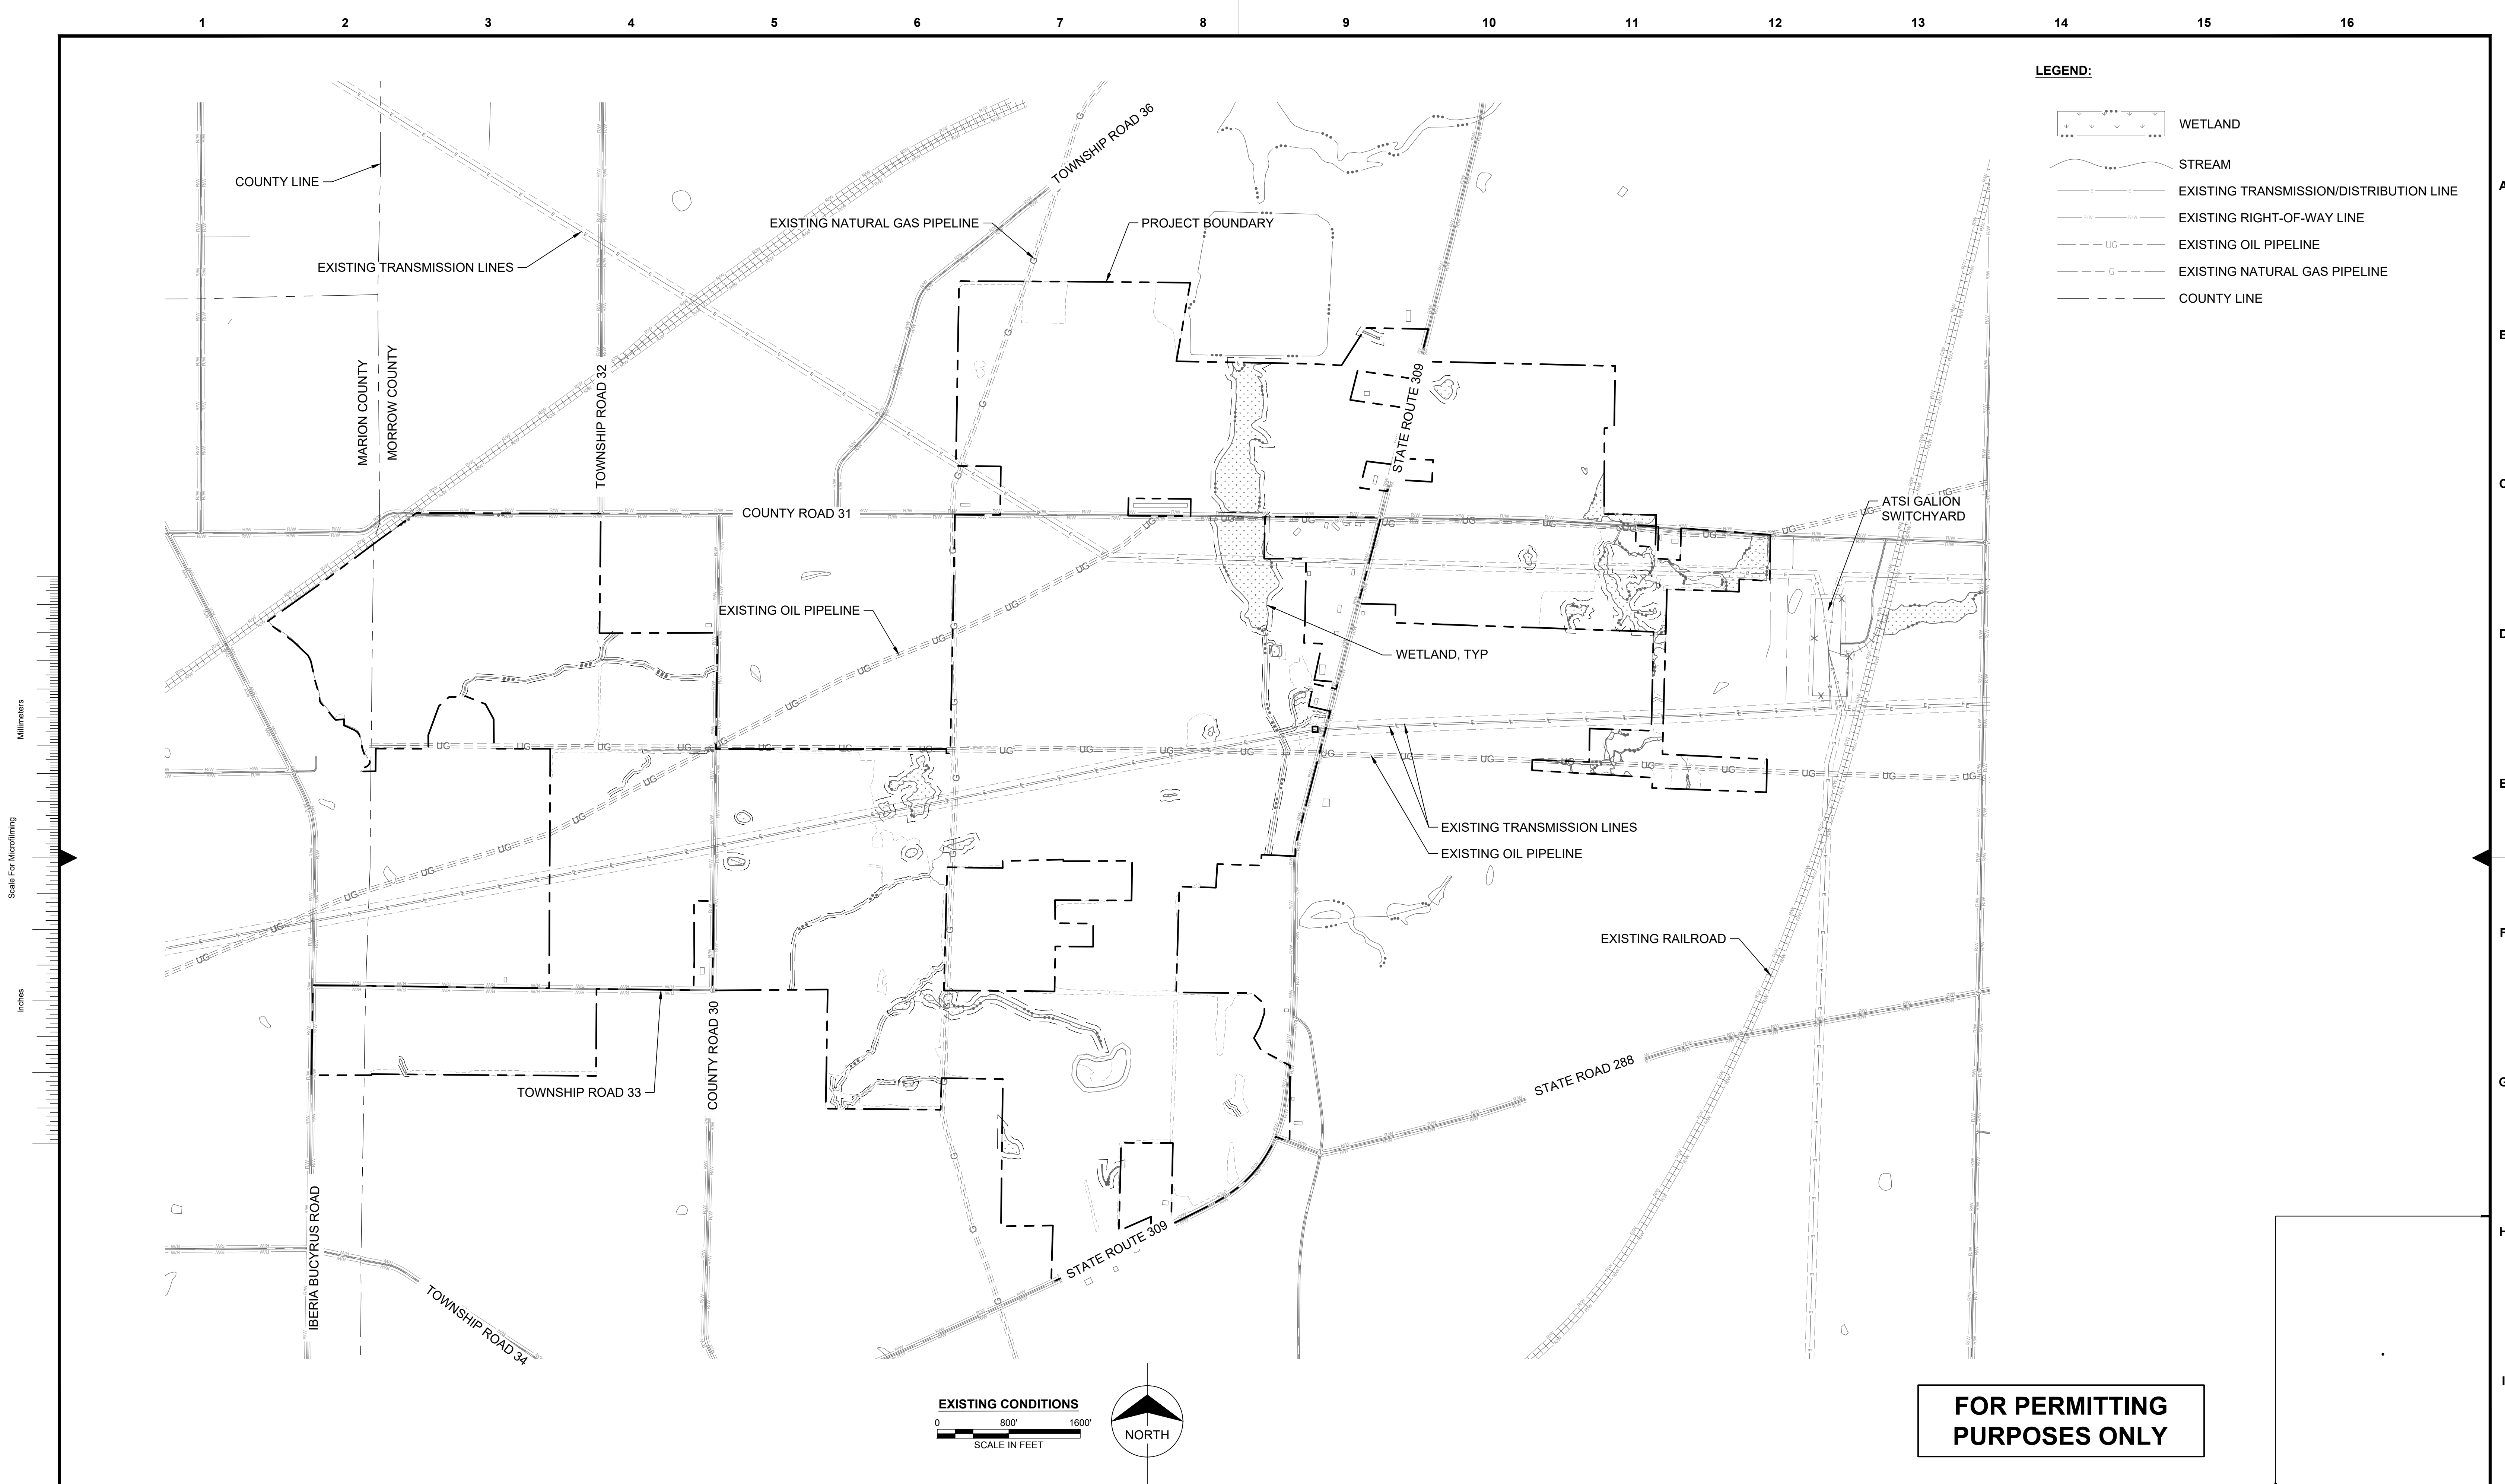[illegible]

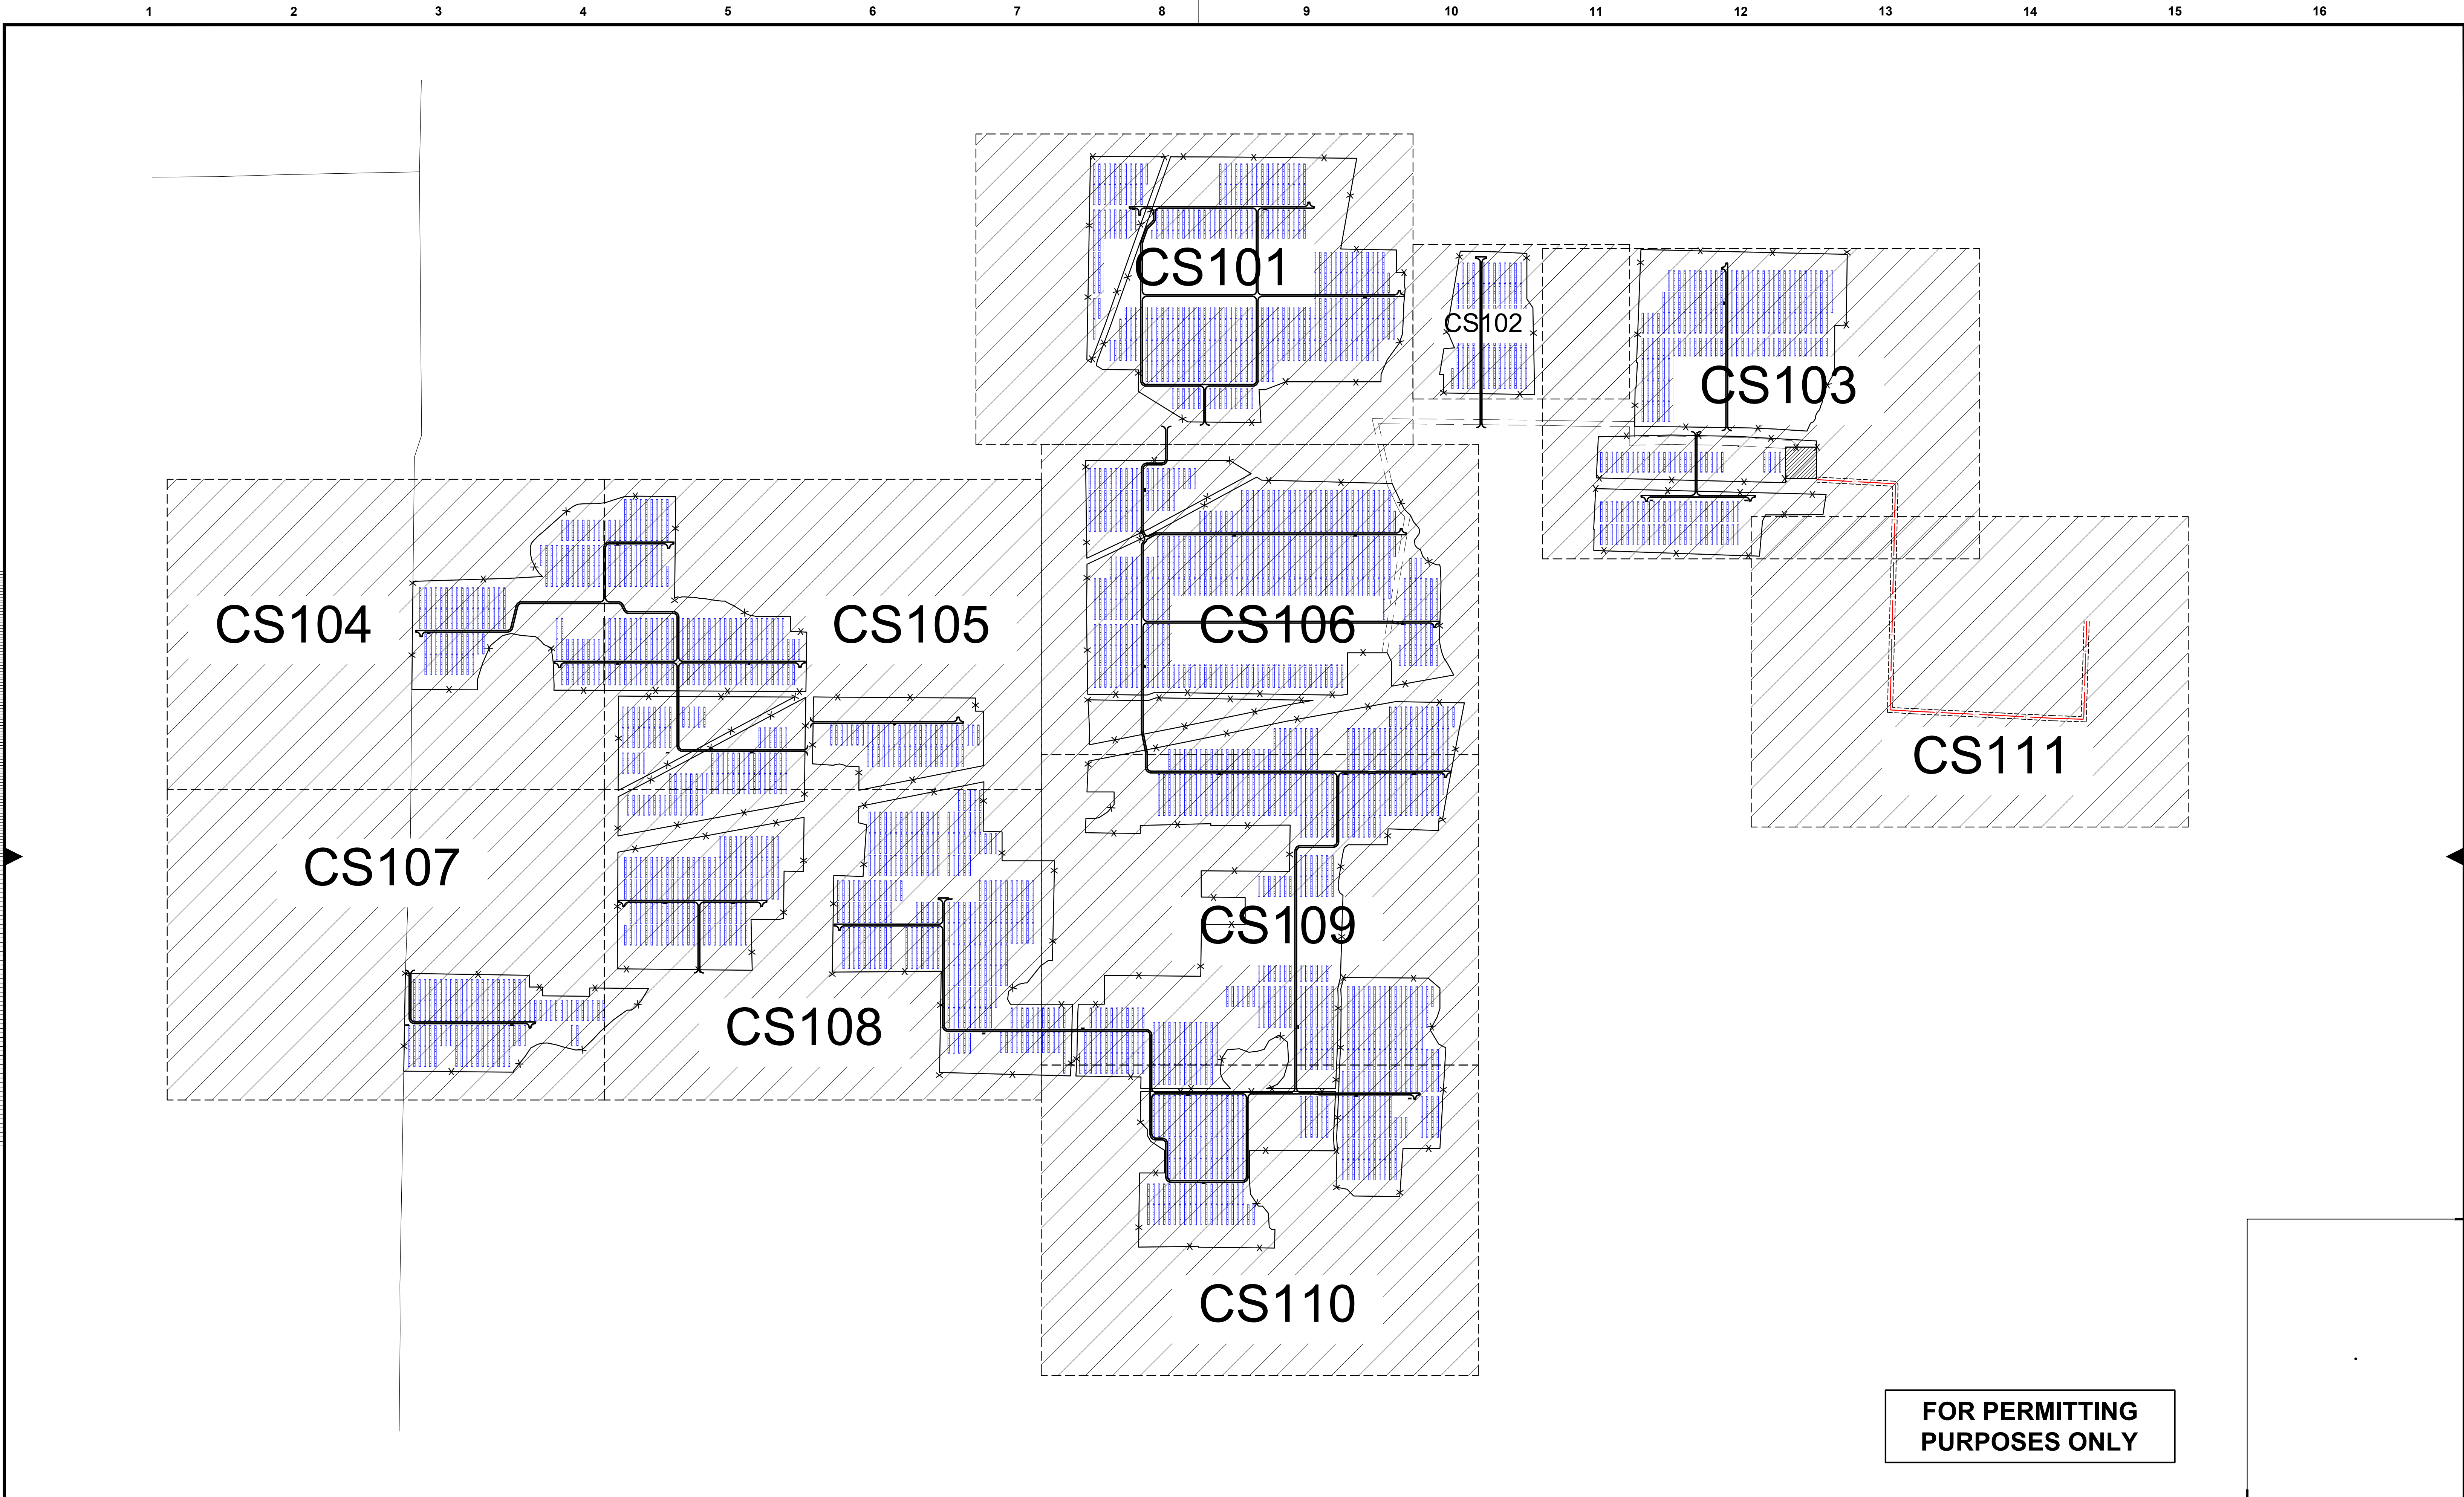

--	--	

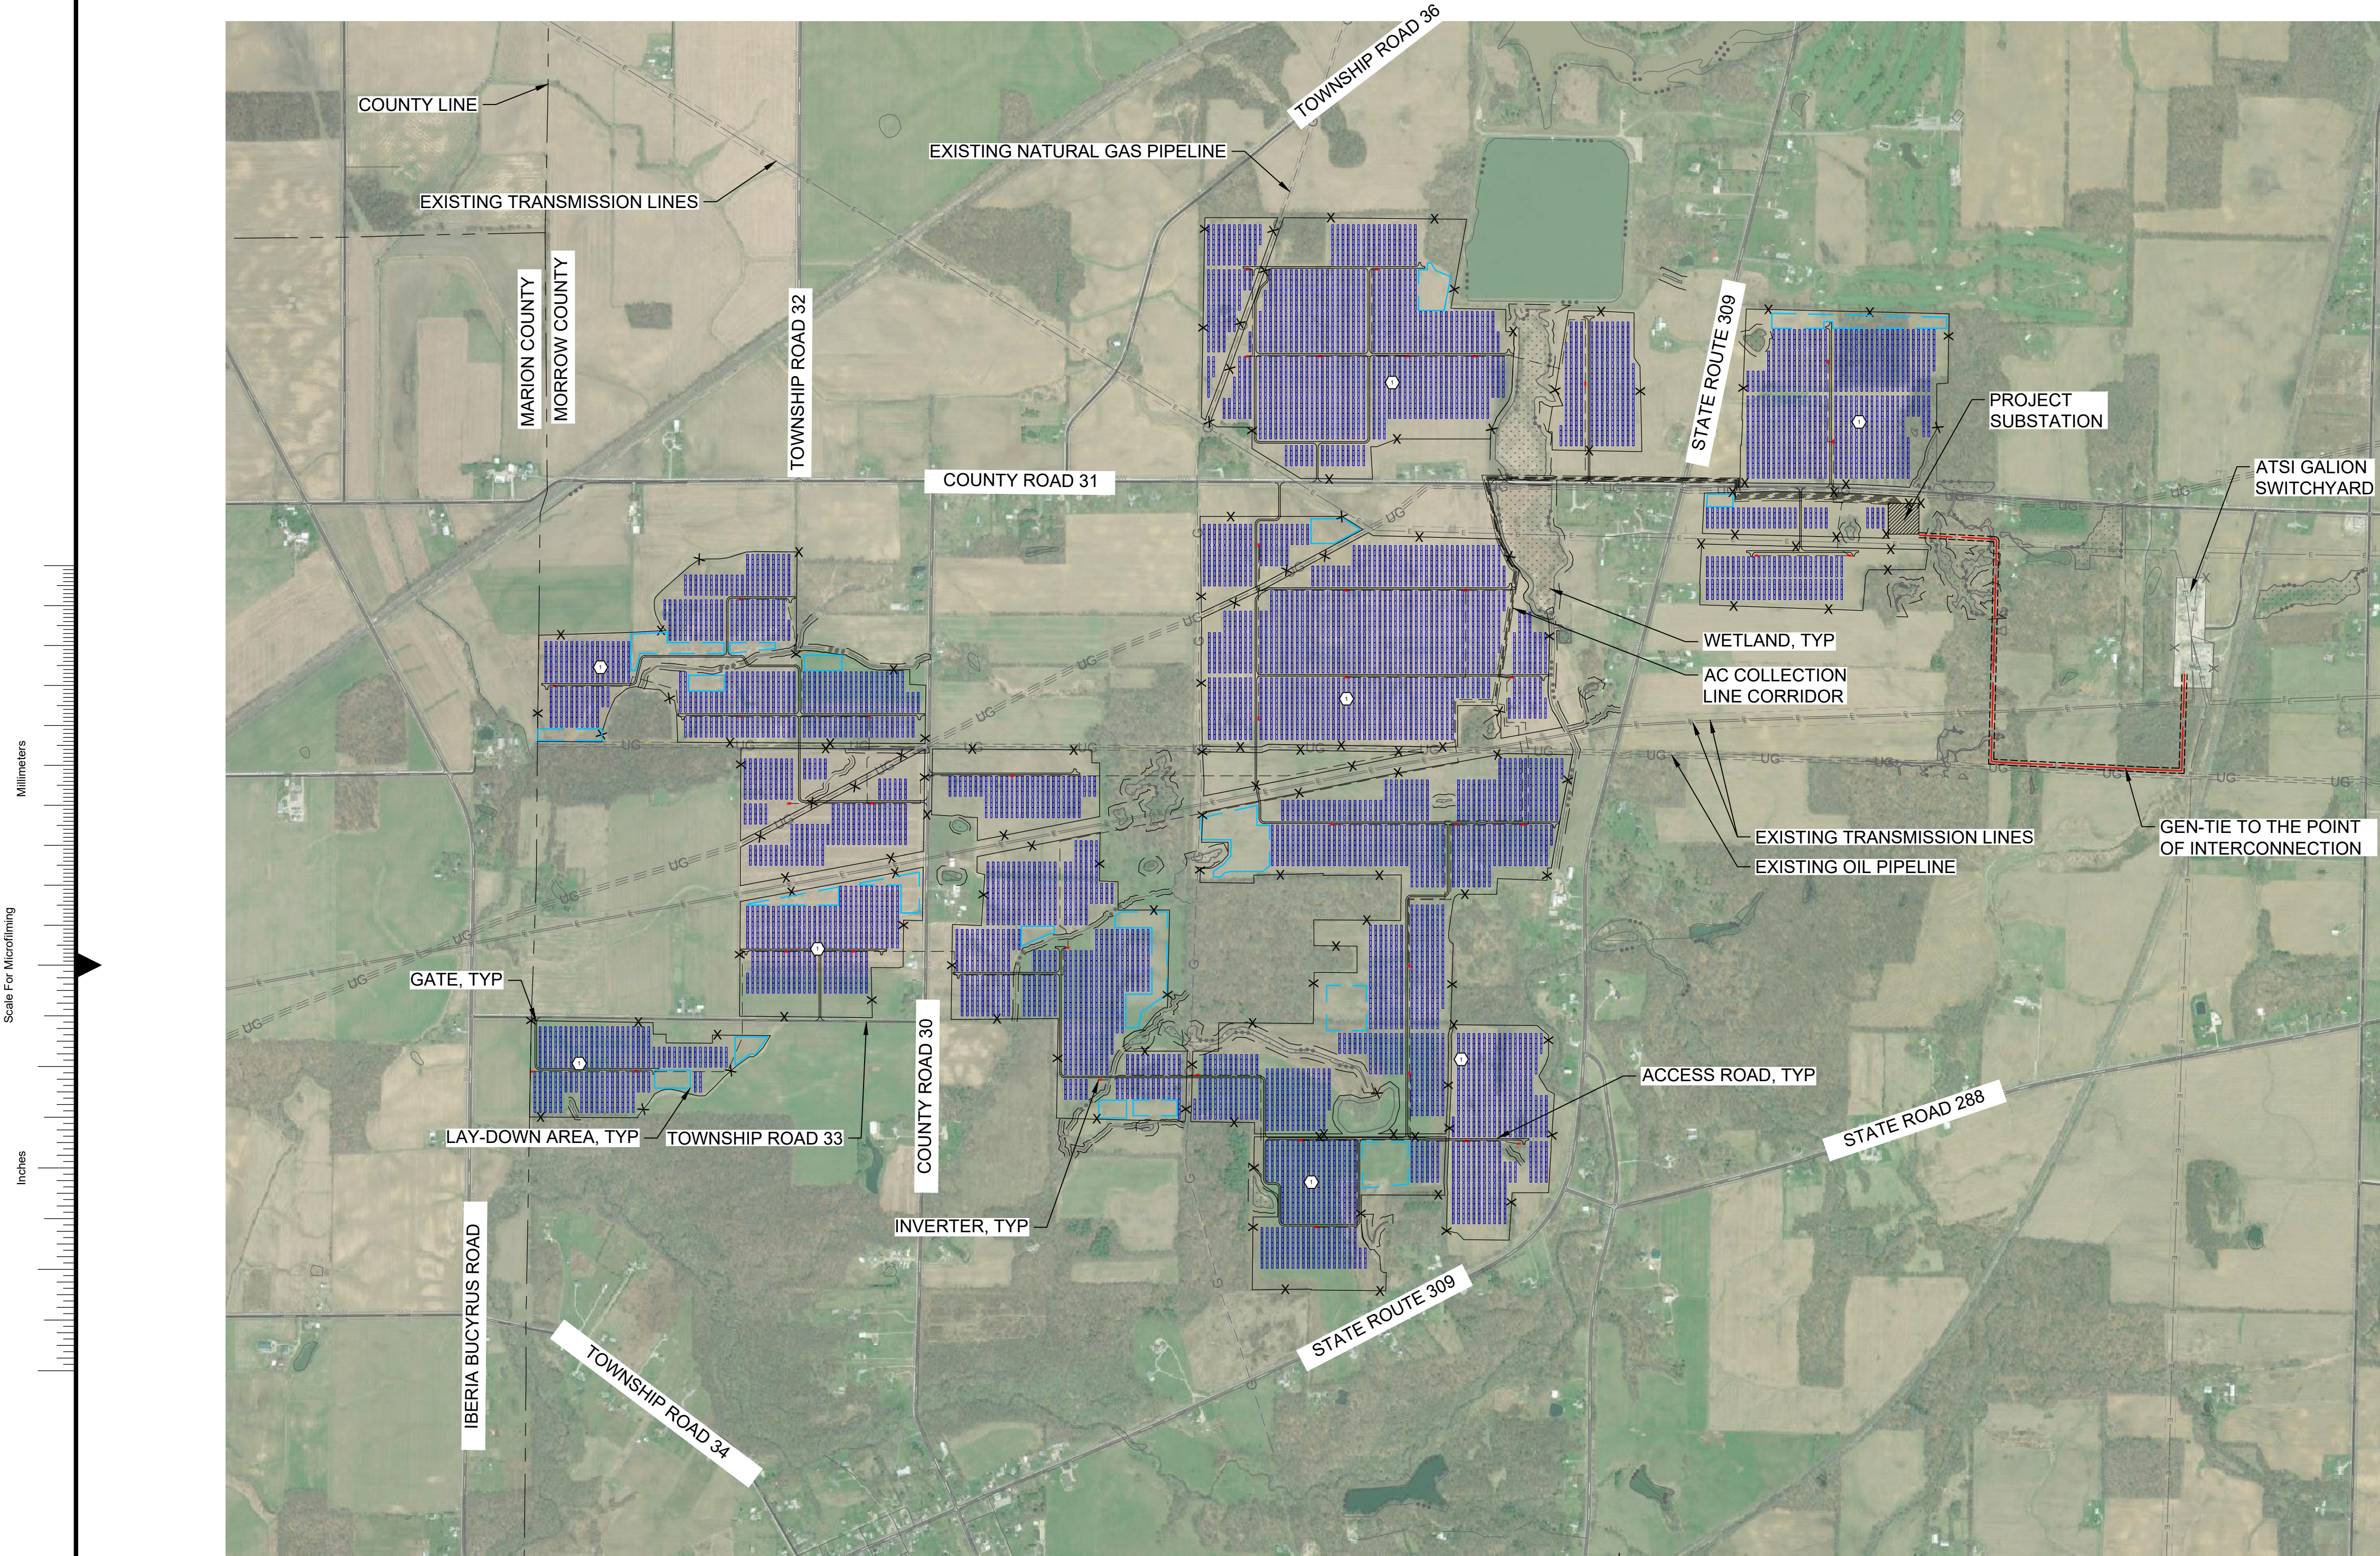

LEGEND:

- PROPOSED FENCE
- ACCESS ROAD
- LAY-DOWN AREA
- WETLAND
- STREAM
- EXISTING TRANSMISSION/DISTRIBUTION LINE
- PROPOSED COLLECTION SYSTEM LINE
- EXISTING RIGHT-OF-WAY LINE
- EXISTING OIL PIPELINE
- EXISTING NATURAL GAS PIPELINE
- INVERTER
- COUNTY LINE

SETBACKS	
PROPERTY LINE TO FENCELINE	25' MIN.
NEIGHBORING RESIDENCE TO FENCELINE	250' MIN.
JURISDICTIONAL WATERWAY OR WETLAND TO FENCELINE	25' MIN.
EXISTING ROAD R-O-W TO FENCELINE	25' MIN.
NEIGHBORING RESIDENCES TO INVERTERS	500' MIN.

SYSTEM DESCRIPTION (SITE TOTAL)	
POI CAPACITY (AC)	144.0 MW
INVERTER NAMEPLATE CAPACITY	160.0 MW
SOLAR CAPACITY (DC)	159.5 MW
DC:AC RATIO (@ POI)	1.11
AC COLLECTION SYSTEM VOLTAGE	34.5 kV
DC SYSTEM VOLTAGE	1,500 V
TOTAL MODULES	295,360
MODULES PER STRING	26
AVERAGE STRINGS PER INVERTER	284
TOTAL INVERTER SKIDS	40


DESIGN PARAMETERS	
GROUND COVER RATIO	31%
RACKING	SINGLE AXIS TRACKER
ROW TO ROW SPACING	50.98'
NO. OF 4-STRING TRACKERS	2,840

MODULE PARAMETERS	
MANUFACTURER	LONGI
MODEL NUMBER	LR5-72HPH-540M BIFACIAL
MODULE WATTAGE	540 W

PV INVERTER PARAMETERS	
MANUFACTURER	SMA
MODEL NUMBER	SUNNY CENTRAL 4000 UP-US
INVERTER NAMEPLATE RATING	4,000 kVA


- NOTES:**
- THIS DRAWING IS CONCEPTUAL IN NATURE AND FOR PLANNING PURPOSES ONLY.
 - THIS DRAWING REPRESENTS ONE PROPOSED LAYOUT AND IS SUBJECT TO CHANGE BASED ON DETAILED DESIGN, AS WELL AS ACTUAL SITE CONDITIONS.
 - SITE TO INCLUDE 16' ACCESS ROADS.
 - TURNING RADIUS ON ROADS TO BE 35' TYPICAL.

- KEYED NOTES:**
- SOLAR MEASUREMENT STATION

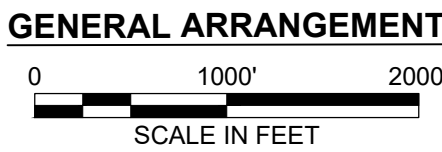


**FOR PERMITTING
PURPOSES ONLY**


--	--	

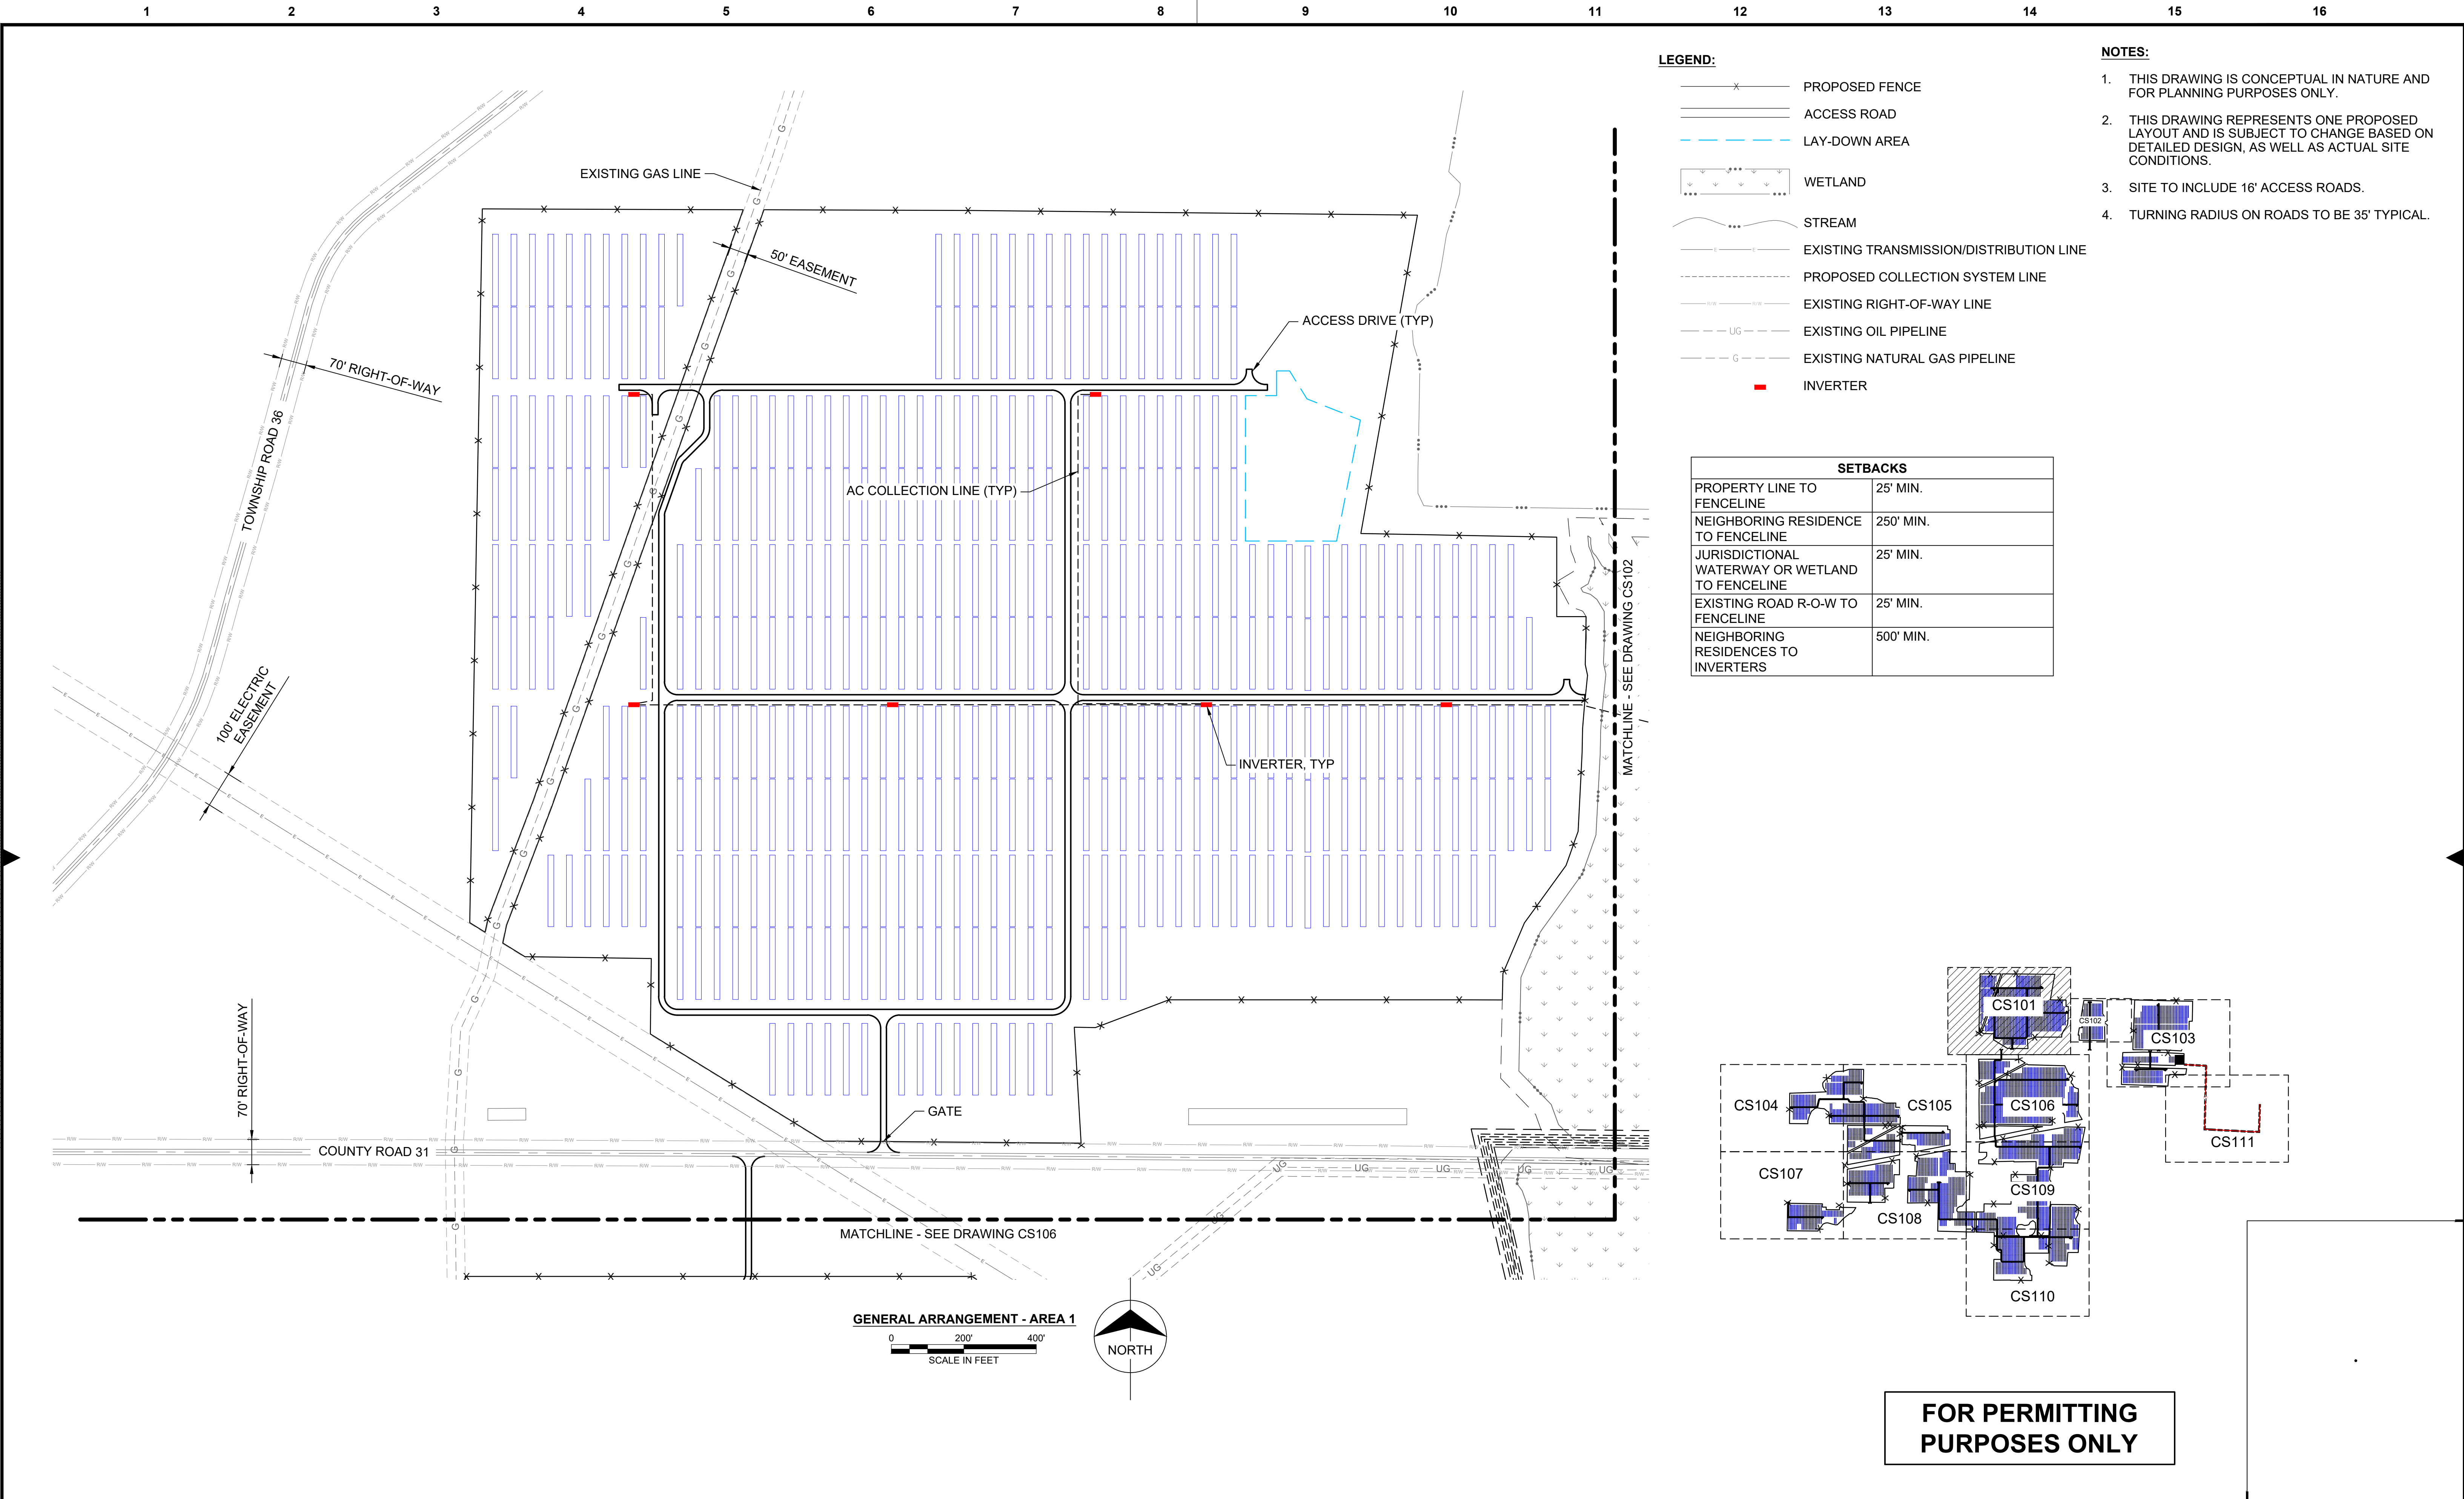


--	--	

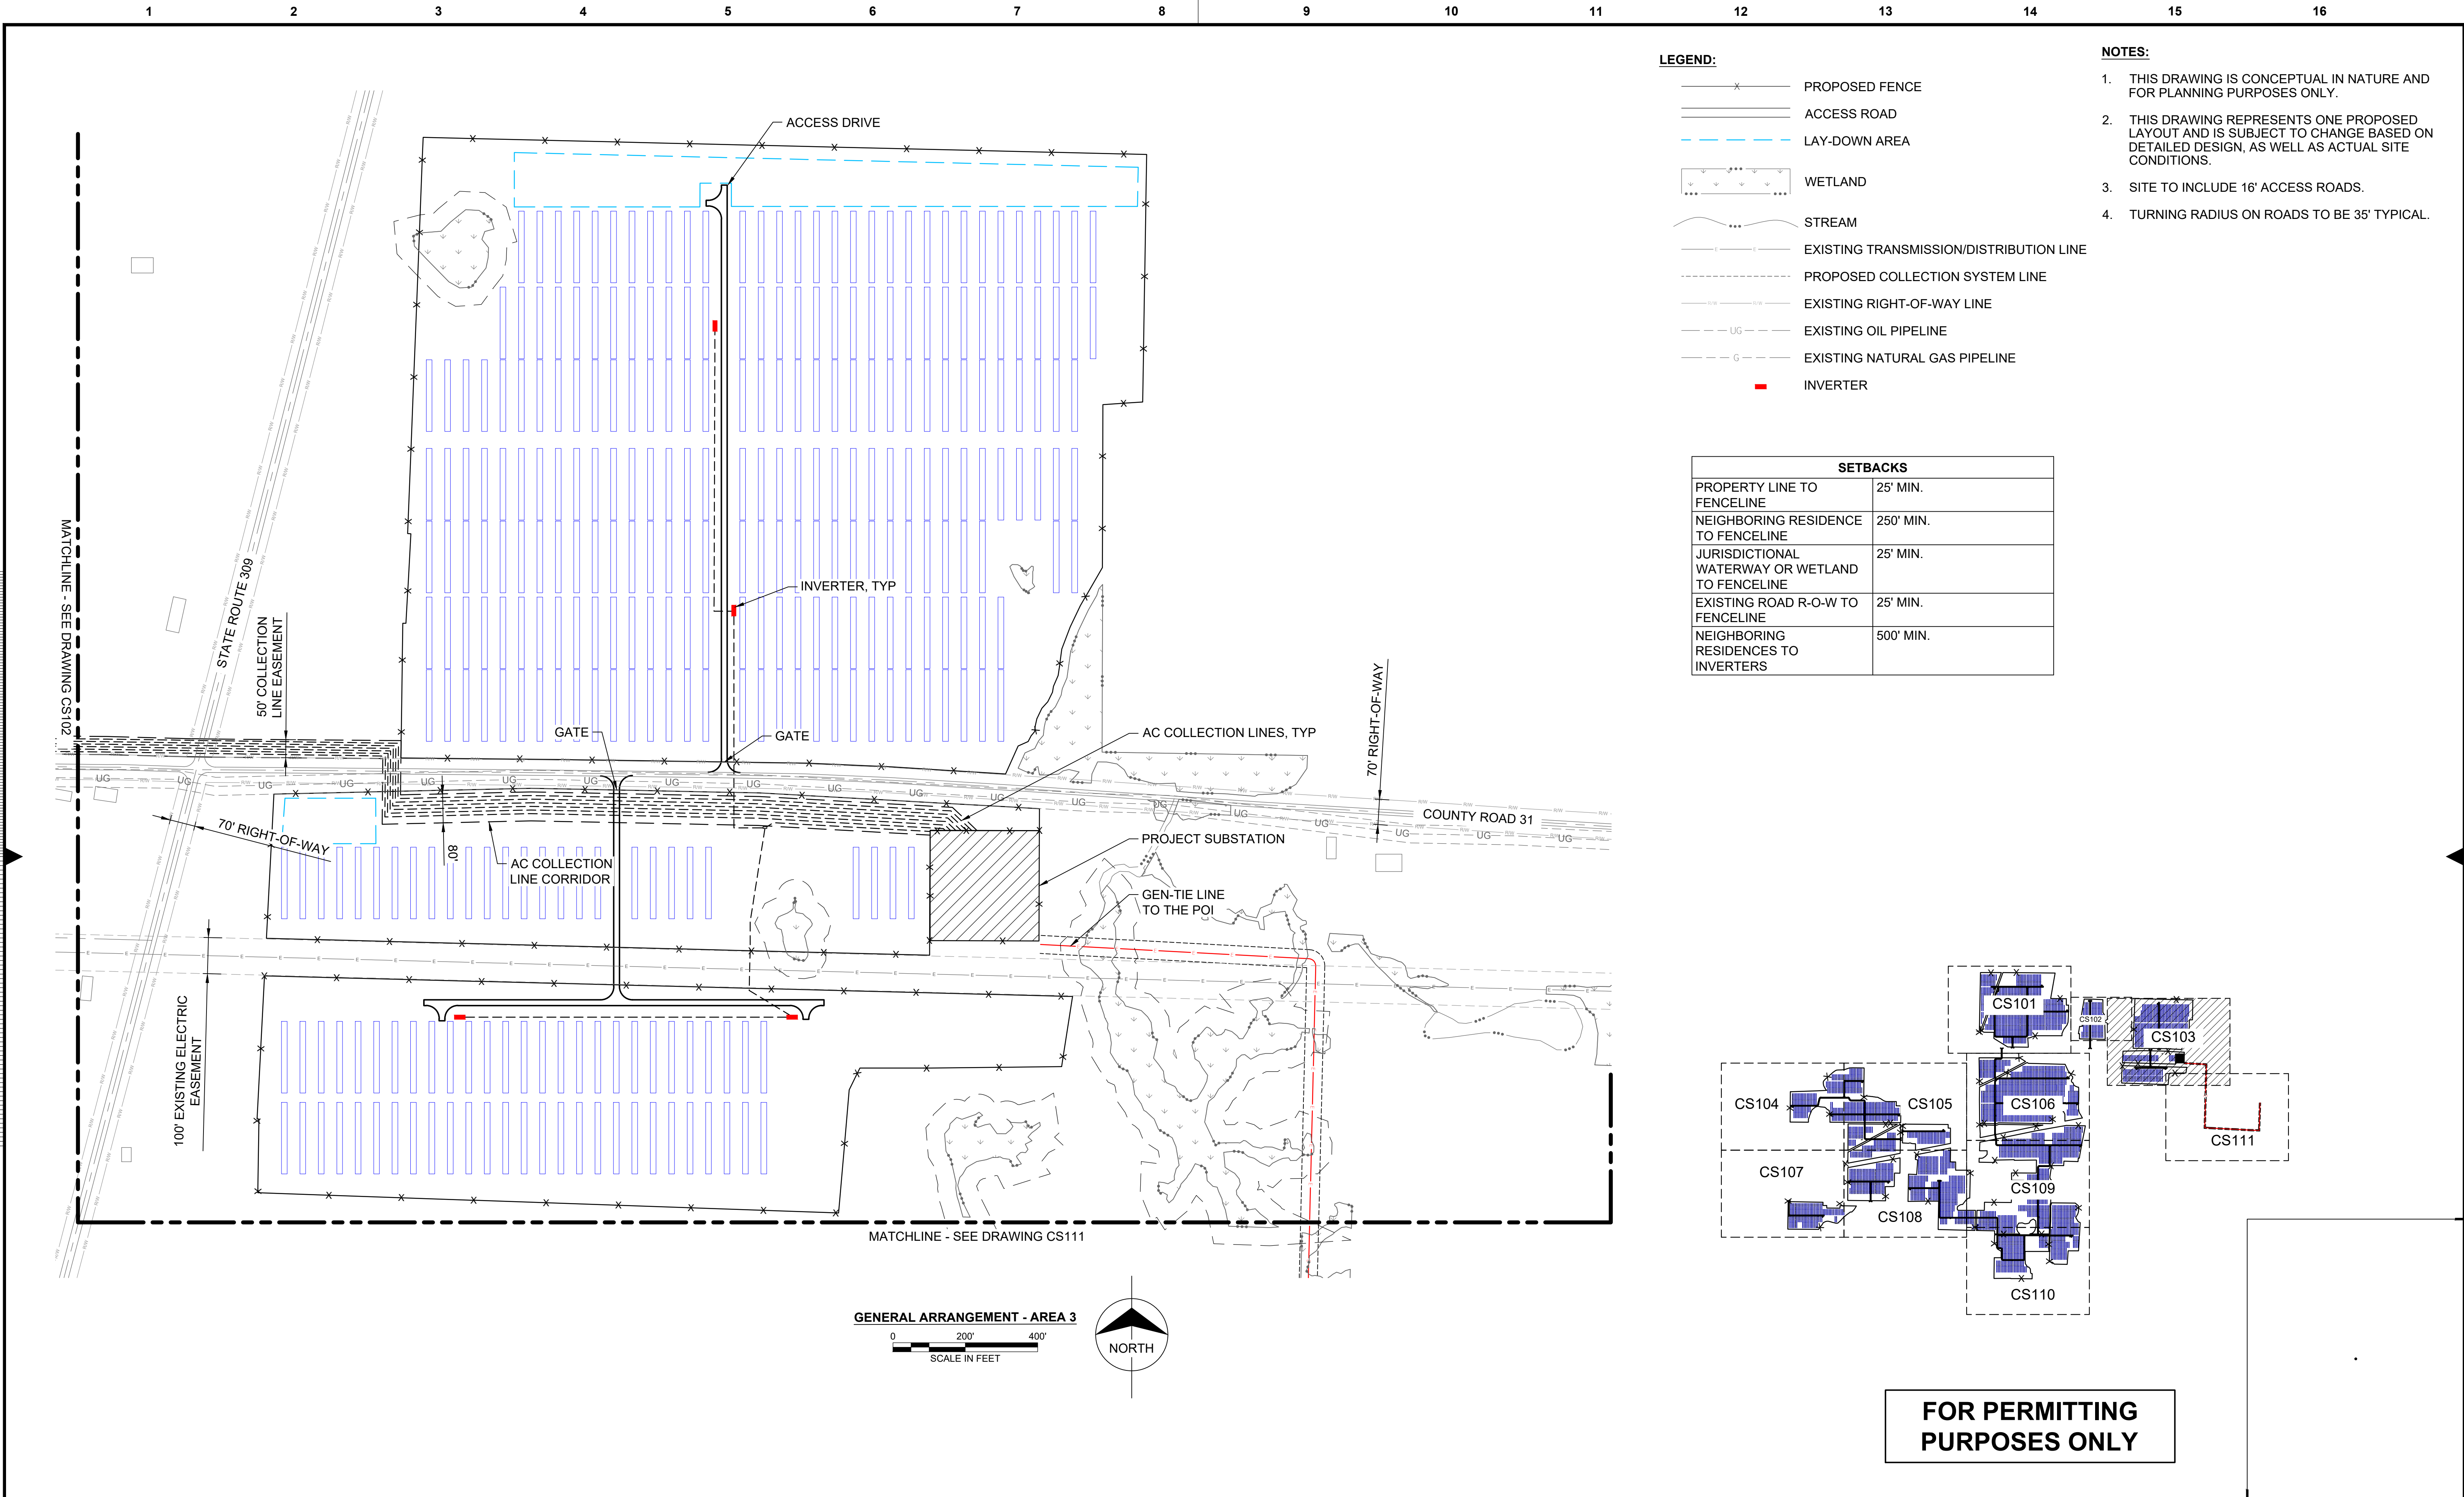


	</
--	--	----

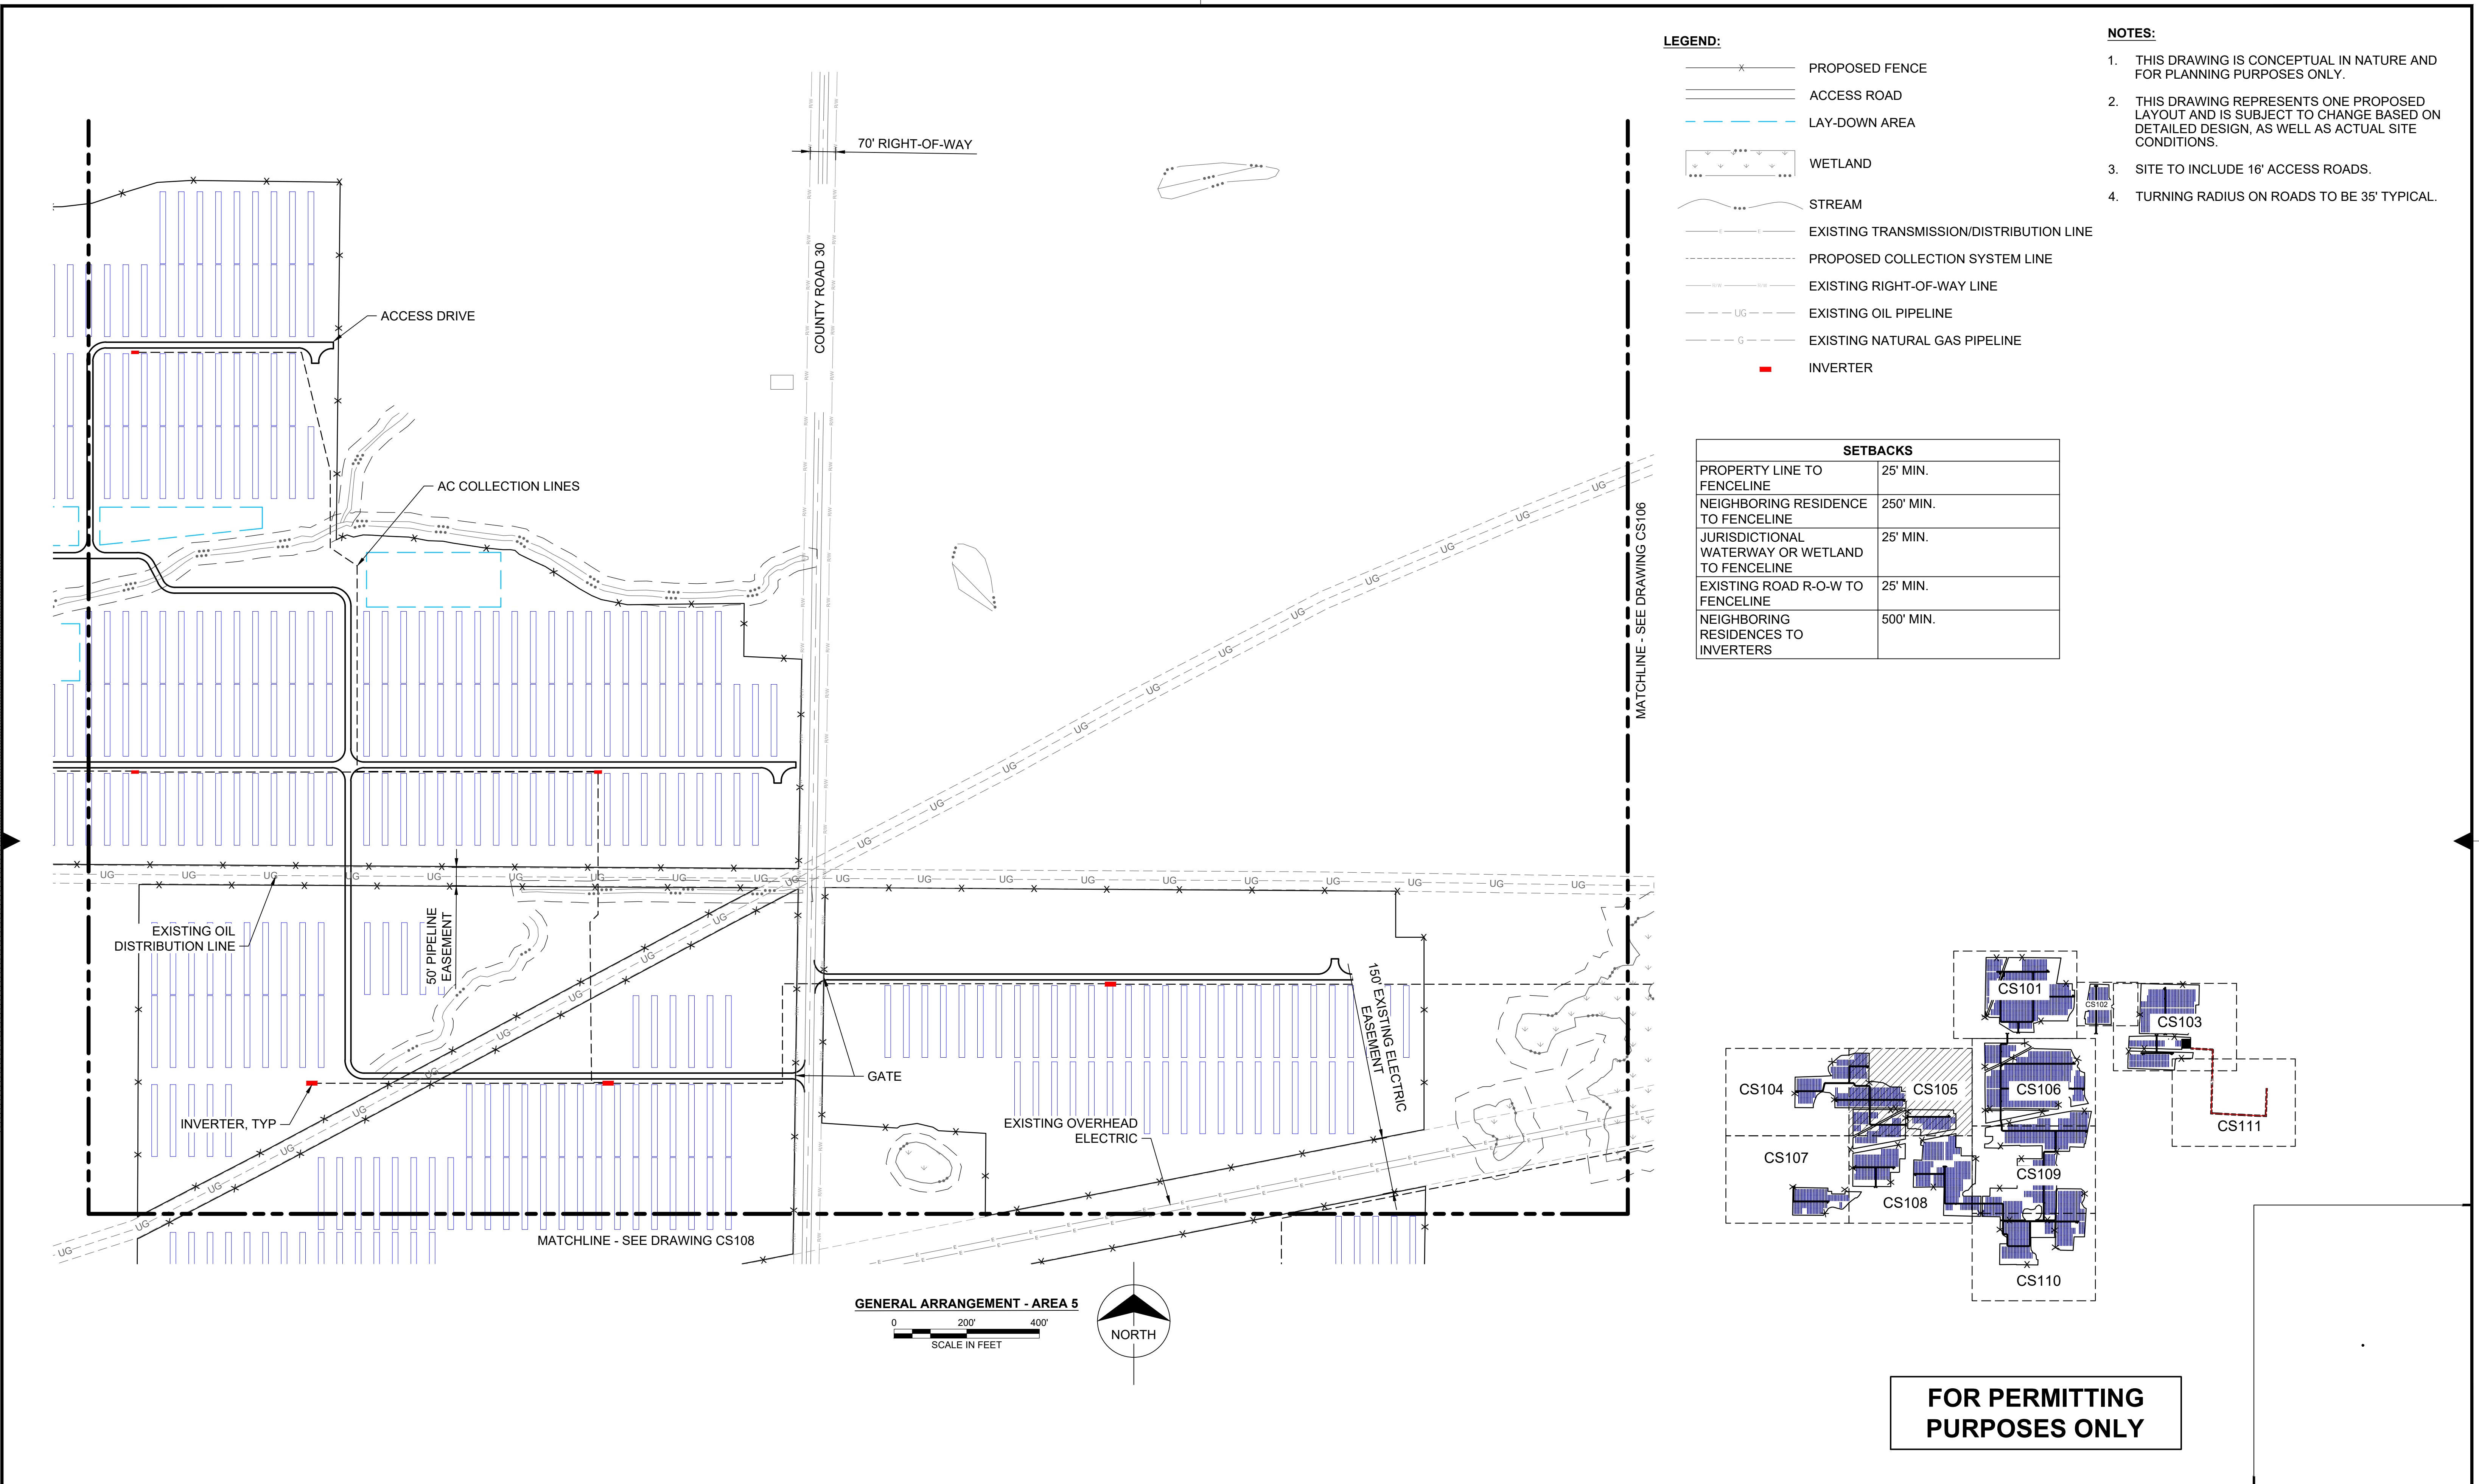

--	--	

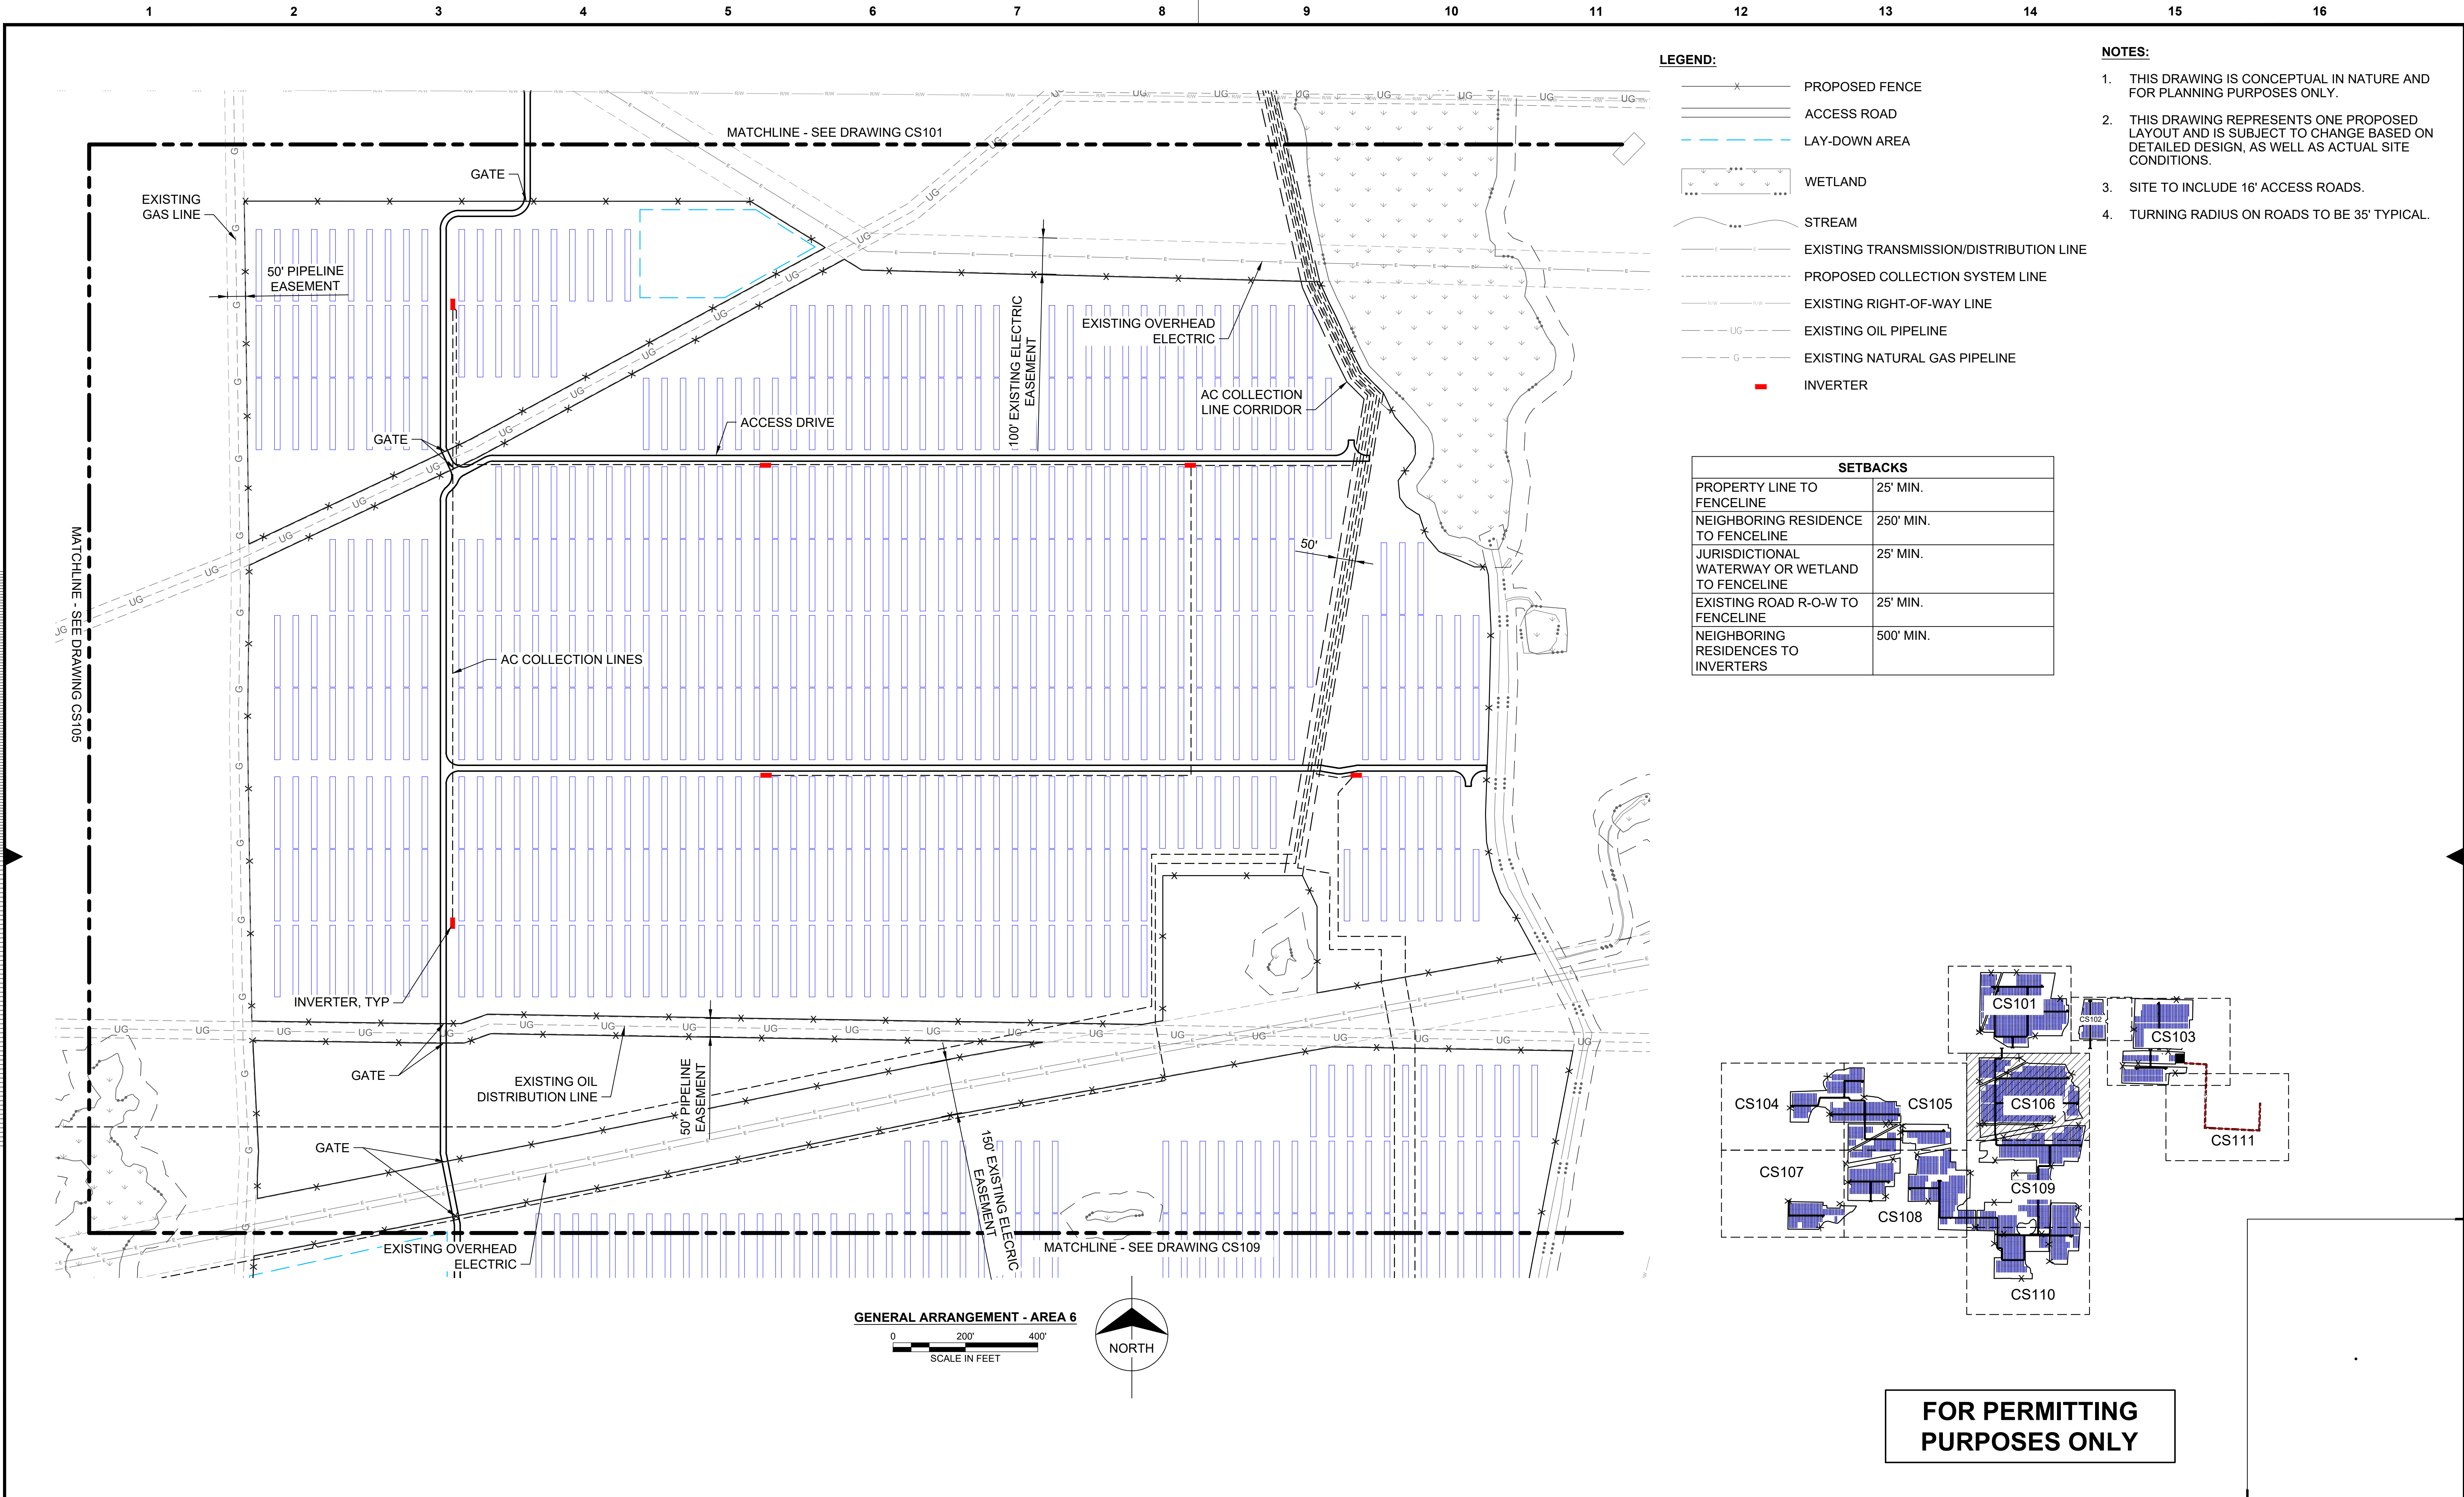

--	--	

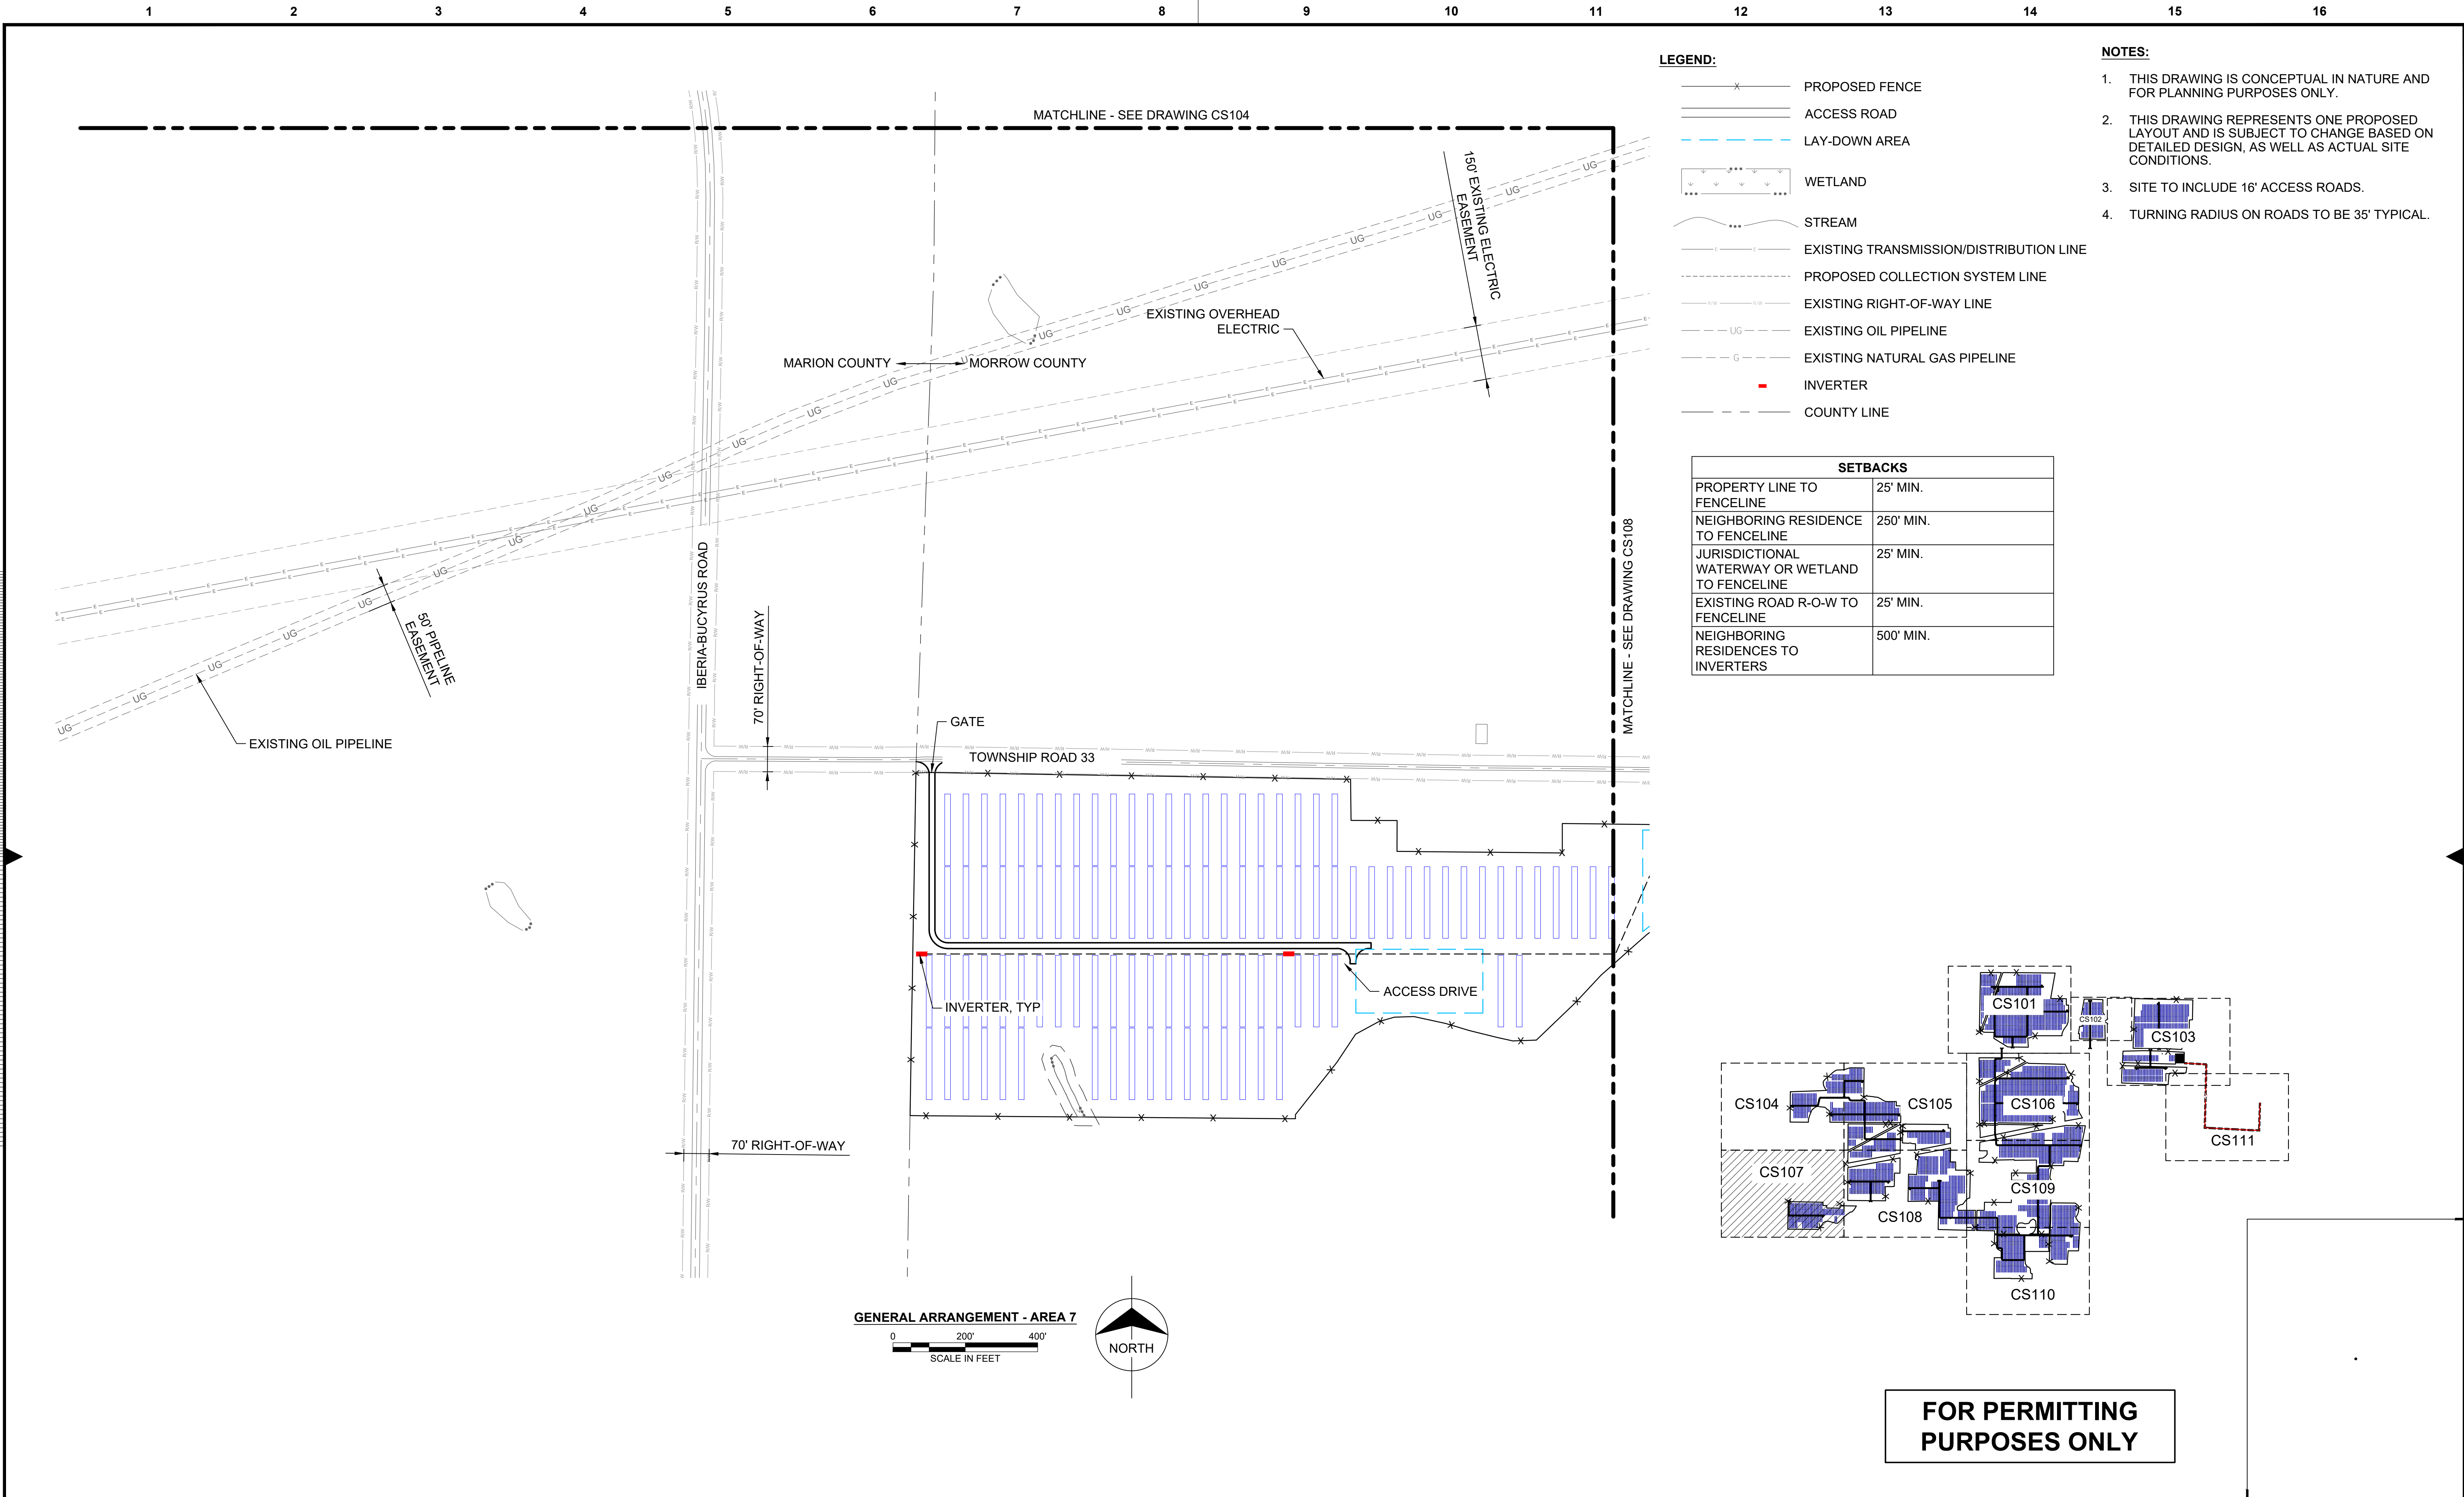

LEGEND:

- PROPOSED FENCE
- ACCESS ROAD
- LAY-DOWN AREA
- WETLAND
- STREAM
- EXISTING TRANSMISSION/DISTRIBUTION LINE
- PROPOSED COLLECTION SYSTEM LINE
- EXISTING RIGHT-OF-WAY LINE
- EXISTING OIL PIPELINE
- EXISTING NATURAL GAS PIPELINE
- INVERTER
- COUNTY LINE

SETBACKS


PROPERTY LINE TO FENCELINE	25' MIN.
NEIGHBORING RESIDENCE TO FENCELINE	250' MIN.
JURISDICTIONAL WATERWAY OR WETLAND TO FENCELINE	25' MIN.
EXISTING ROAD R-O-W TO FENCELINE	25' MIN.
NEIGHBORING RESIDENCES TO INVERTERS	500' MIN.

NOTES:


- THIS DRAWING IS CONCEPTUAL IN NATURE AND FOR PLANNING PURPOSES ONLY.
- THIS DRAWING REPRESENTS ONE PROPOSED LAYOUT AND IS SUBJECT TO CHANGE BASED ON DETAILED DESIGN, AS WELL AS ACTUAL SITE CONDITIONS.
- SITE TO INCLUDE 16' ACCESS ROADS.
- TURNING RADIUS ON ROADS TO BE 35' TYPICAL.

FOR PERMITTING
PURPOSES ONLY


--	--	

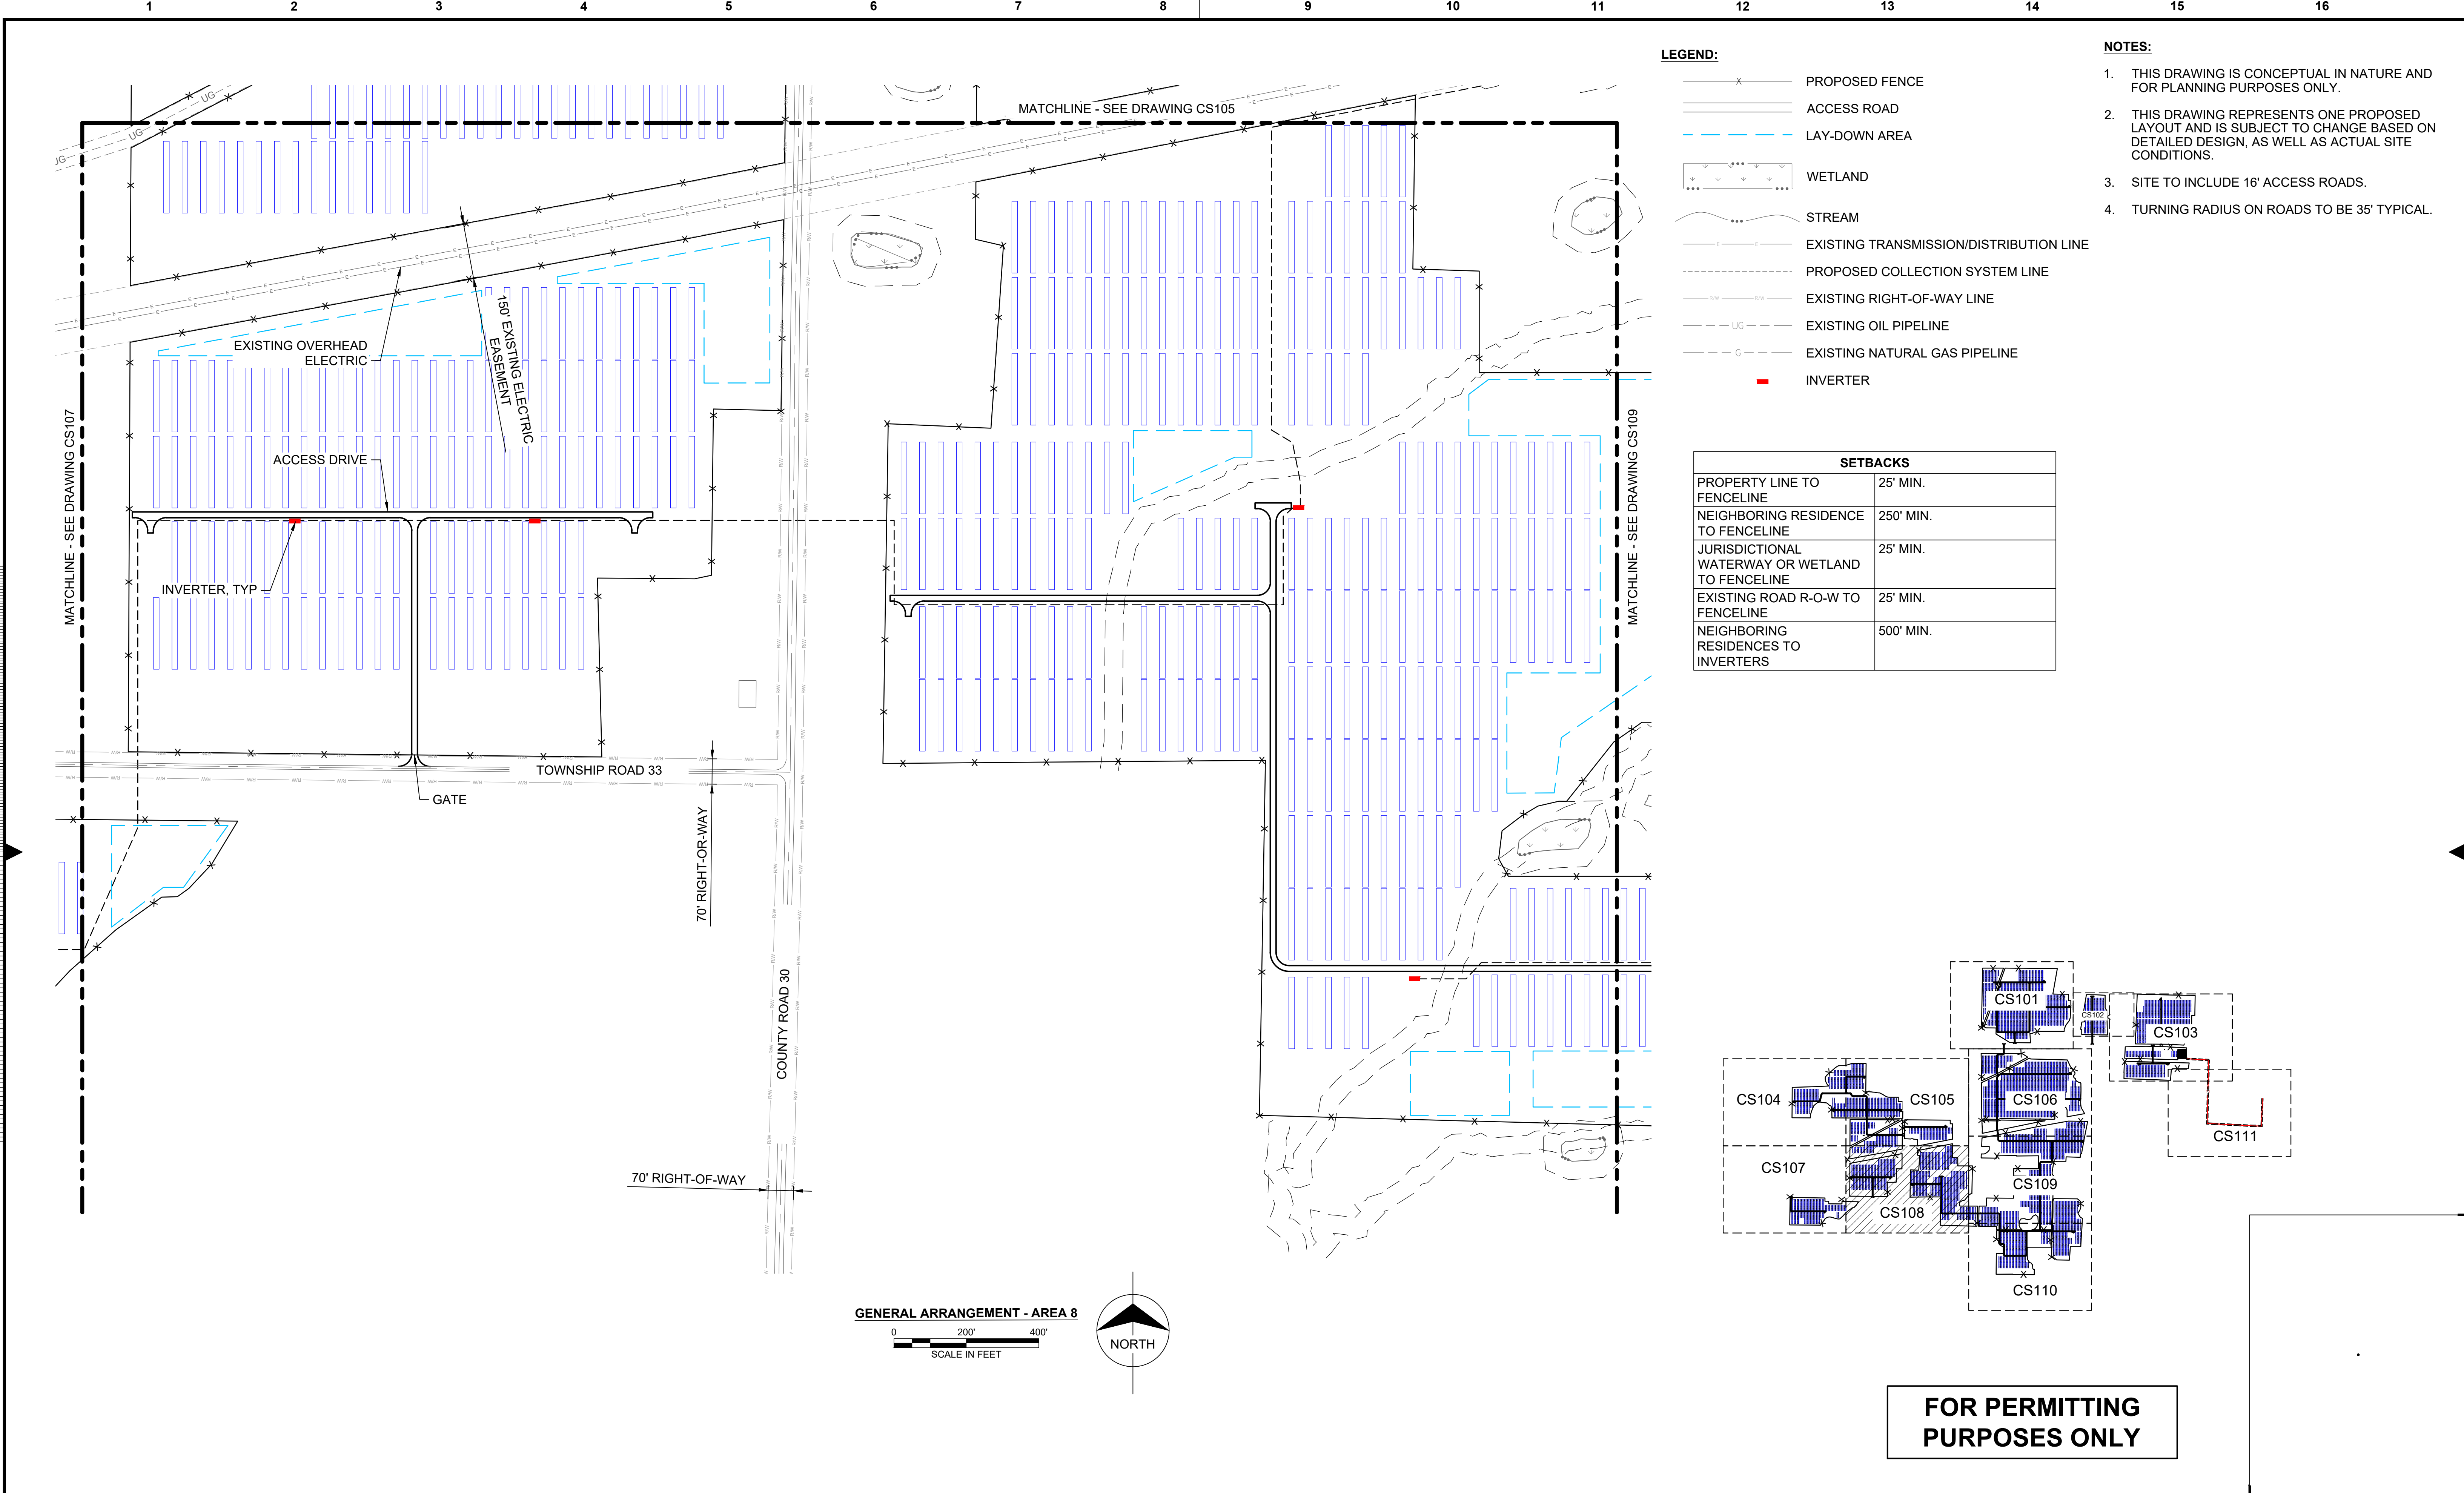

--	--	

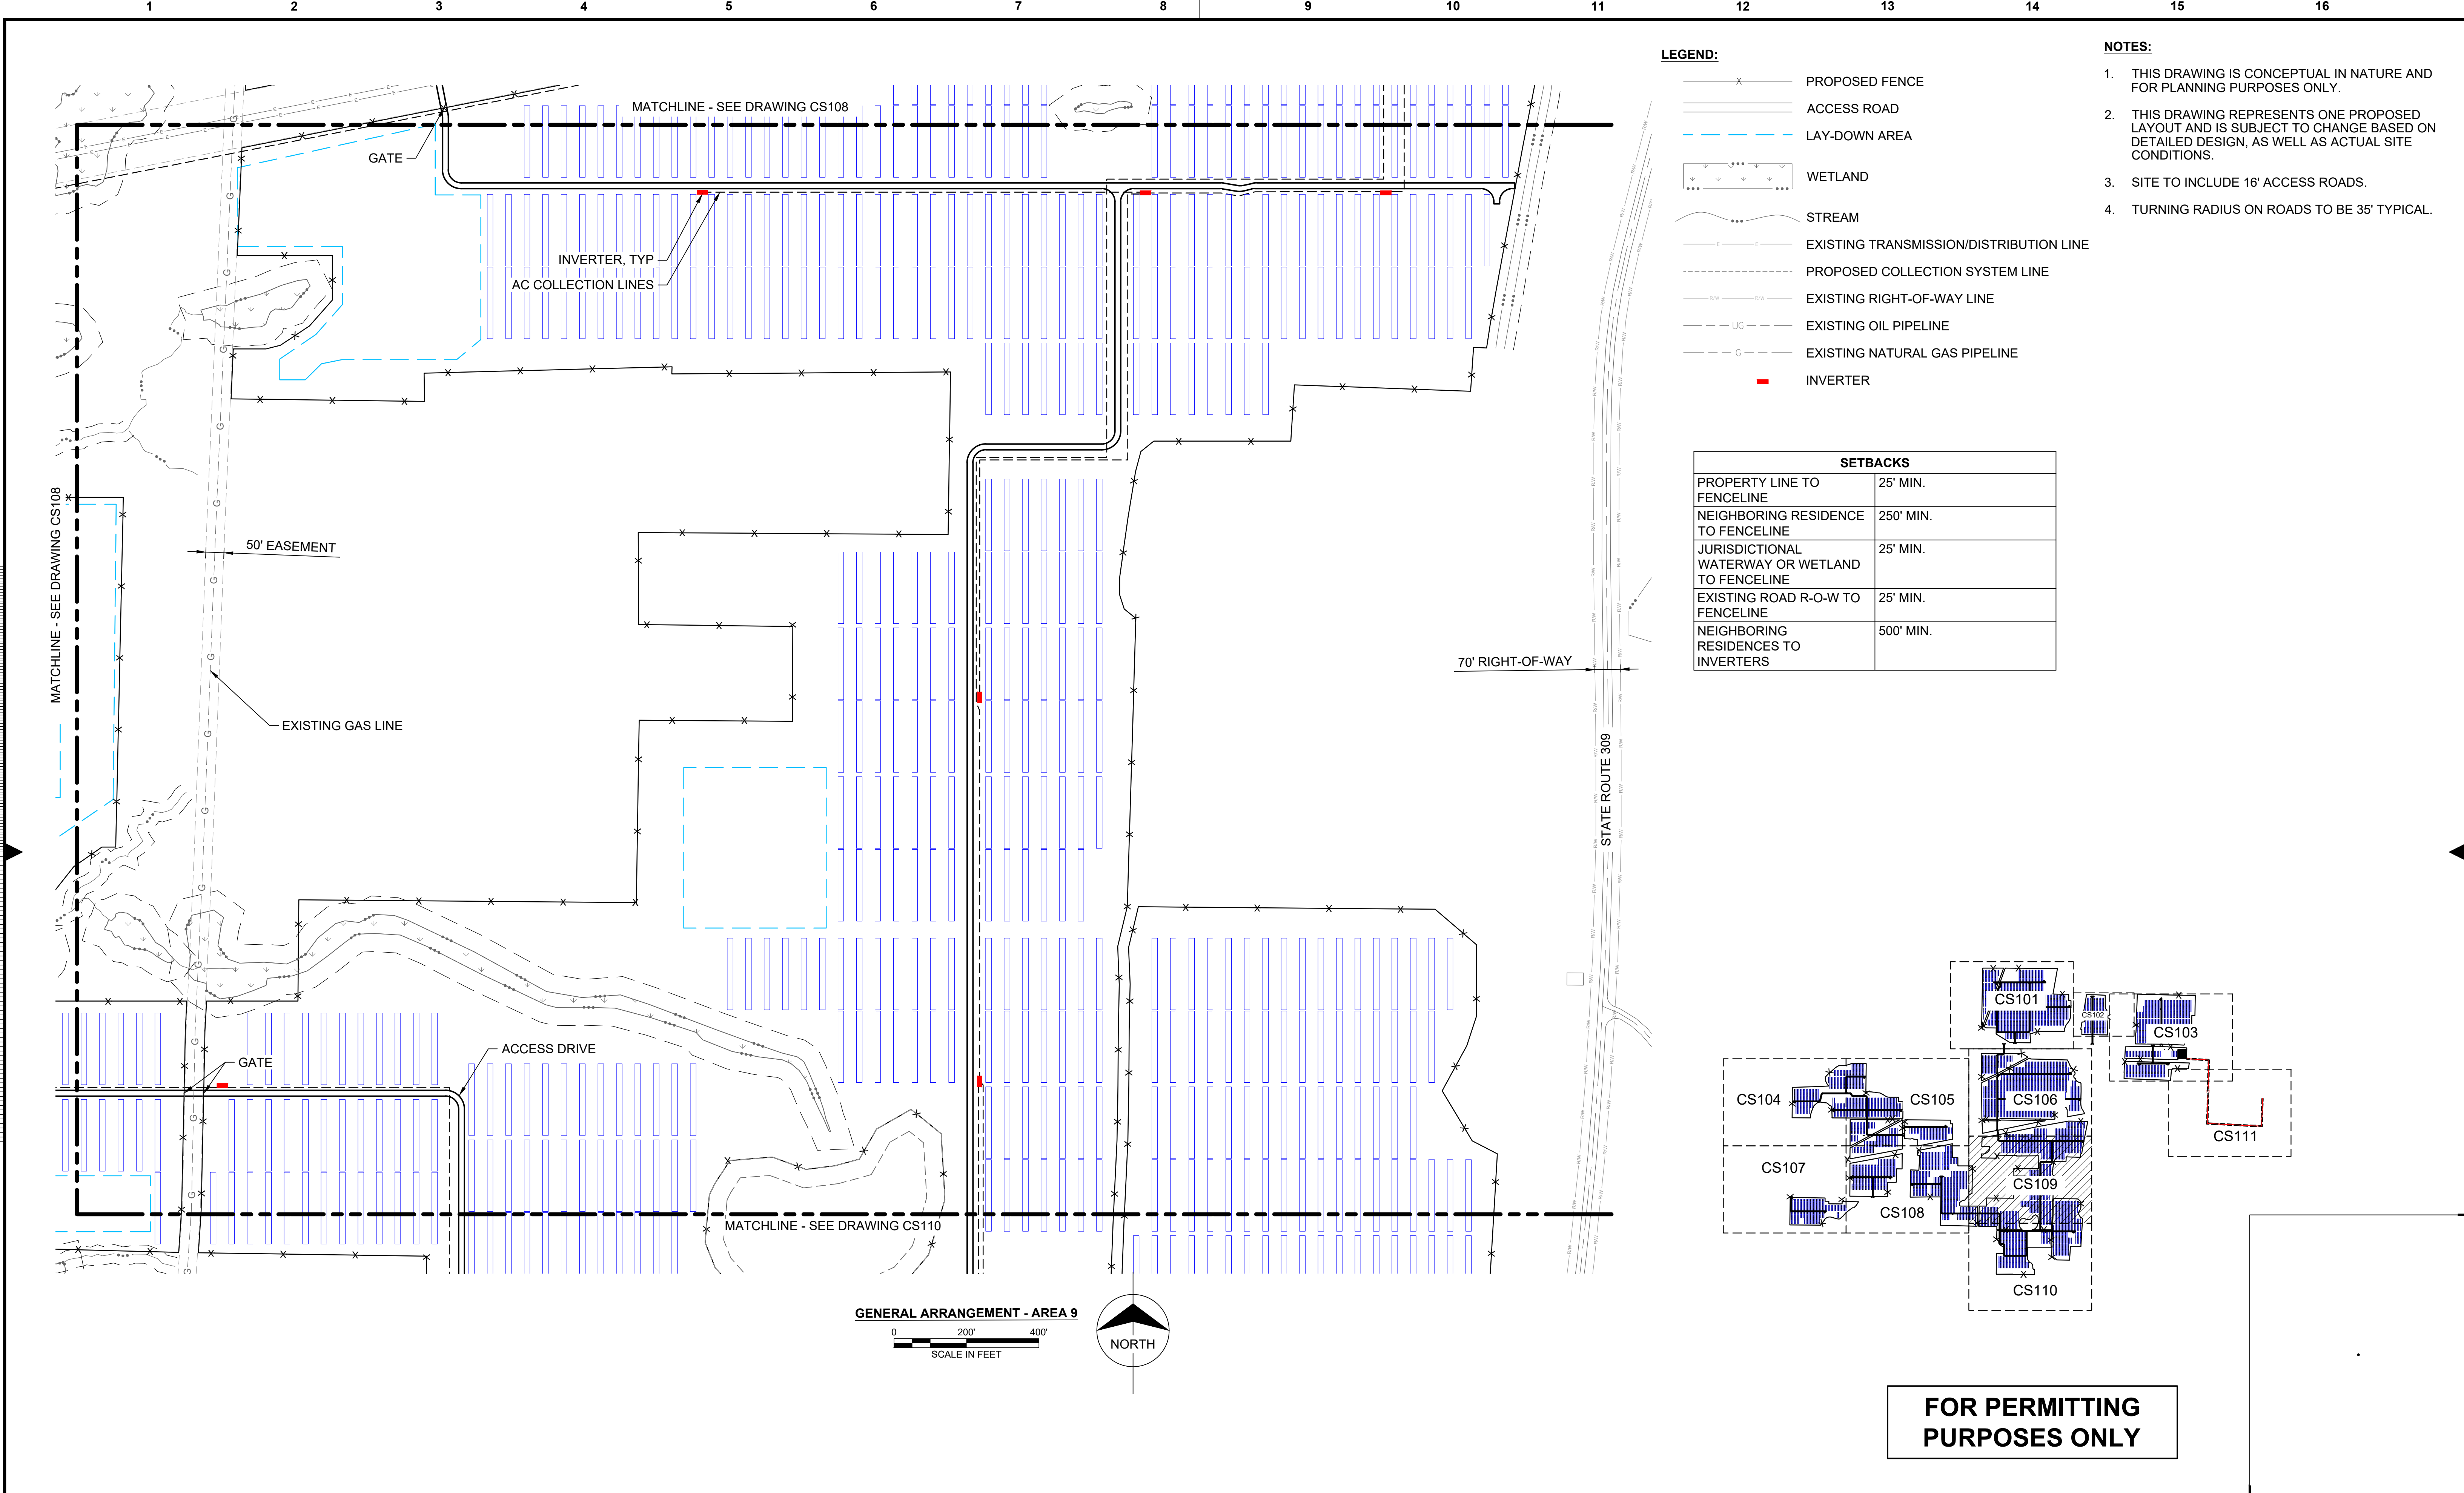

--	--	

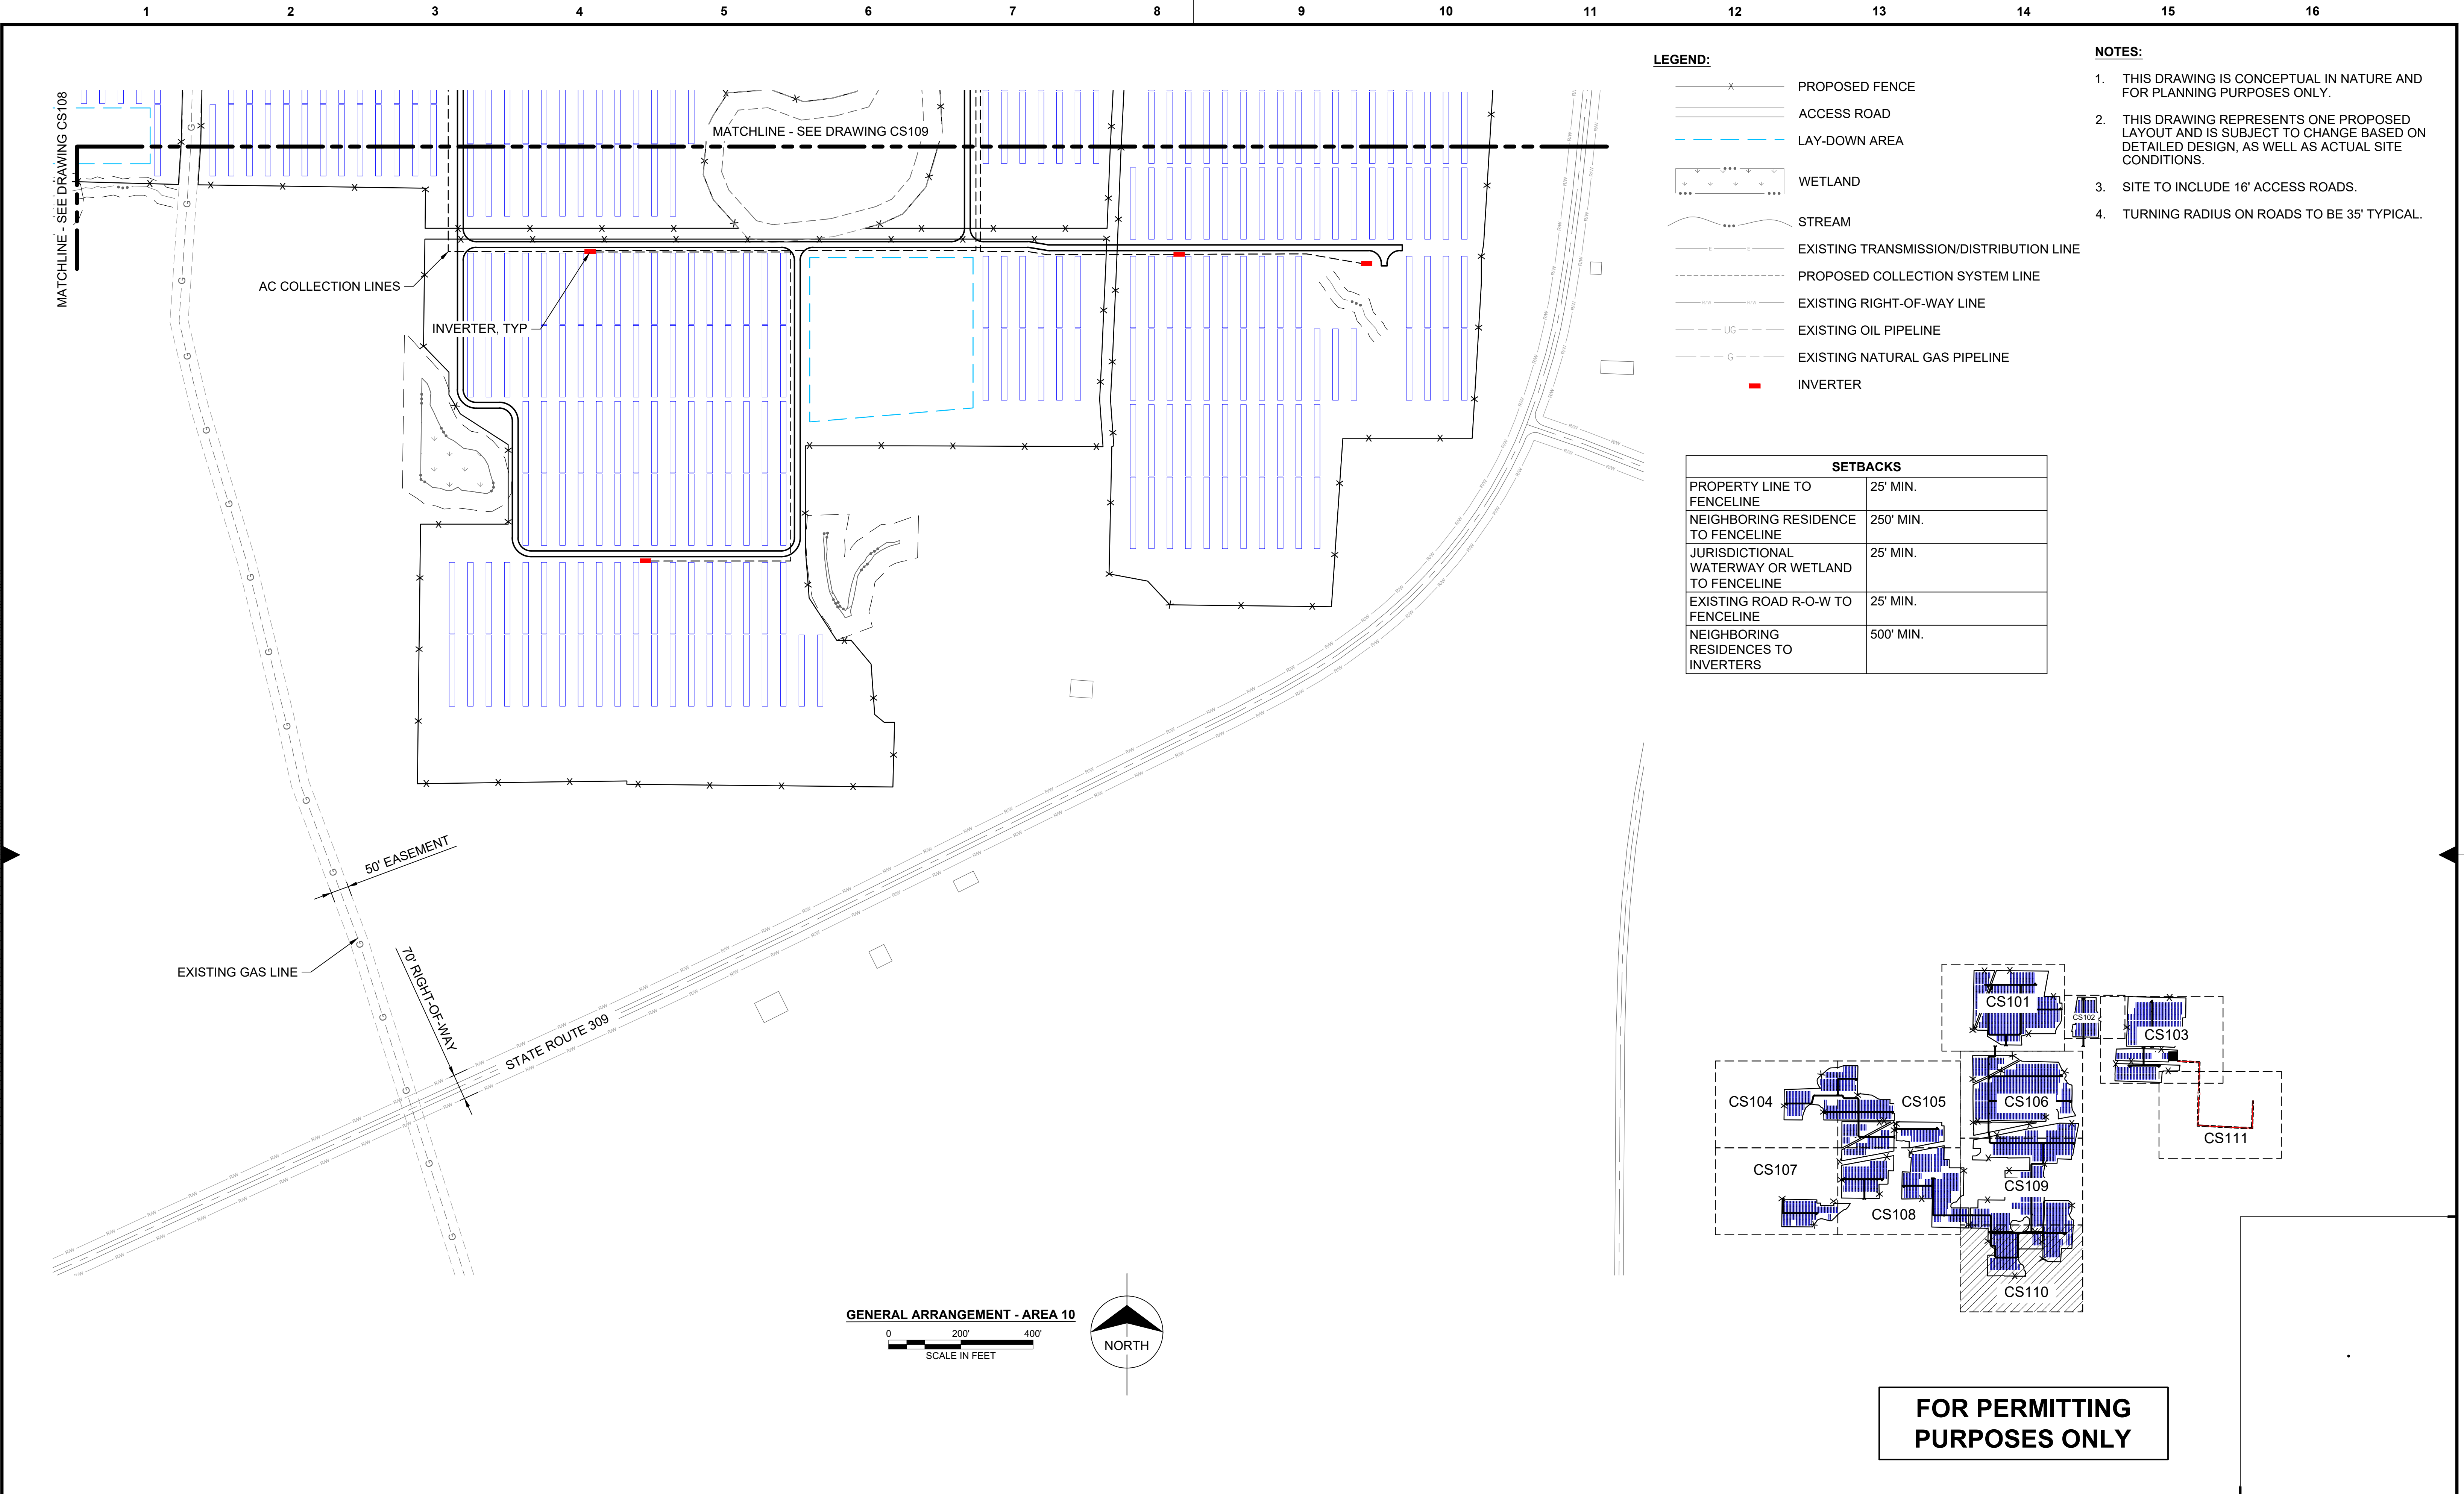

LEGEND:


- PROPOSED FENCE
- ACCESS ROAD
- LAY-DOWN AREA
- WETLAND
- STREAM
- EXISTING TRANSMISSION/DISTRIBUTION LINE
- PROPOSED COLLECTION SYSTEM LINE
- EXISTING RIGHT-OF-WAY LINE
- EXISTING OIL PIPELINE
- EXISTING NATURAL GAS PIPELINE
- INVERTER

NOTES:

- THIS DRAWING IS CONCEPTUAL IN NATURE AND FOR PLANNING PURPOSES ONLY.
- THIS DRAWING REPRESENTS ONE PROPOSED LAYOUT AND IS SUBJECT TO CHANGE BASED ON DETAILED DESIGN, AS WELL AS ACTUAL SITE CONDITIONS.
- SITE TO INCLUDE 16' ACCESS ROADS.
- TURNING RADIUS ON ROADS TO BE 35' TYPICAL.


SETBACKS

PROPERTY LINE TO FENCELINE	25' MIN.
NEIGHBORING RESIDENCE TO FENCELINE	250' MIN.
JURISDICTIONAL WATERWAY OR WETLAND TO FENCELINE	25' MIN.
EXISTING ROAD R-O-W TO FENCELINE	25' MIN.
NEIGHBORING RESIDENCES TO INVERTERS	500' MIN.

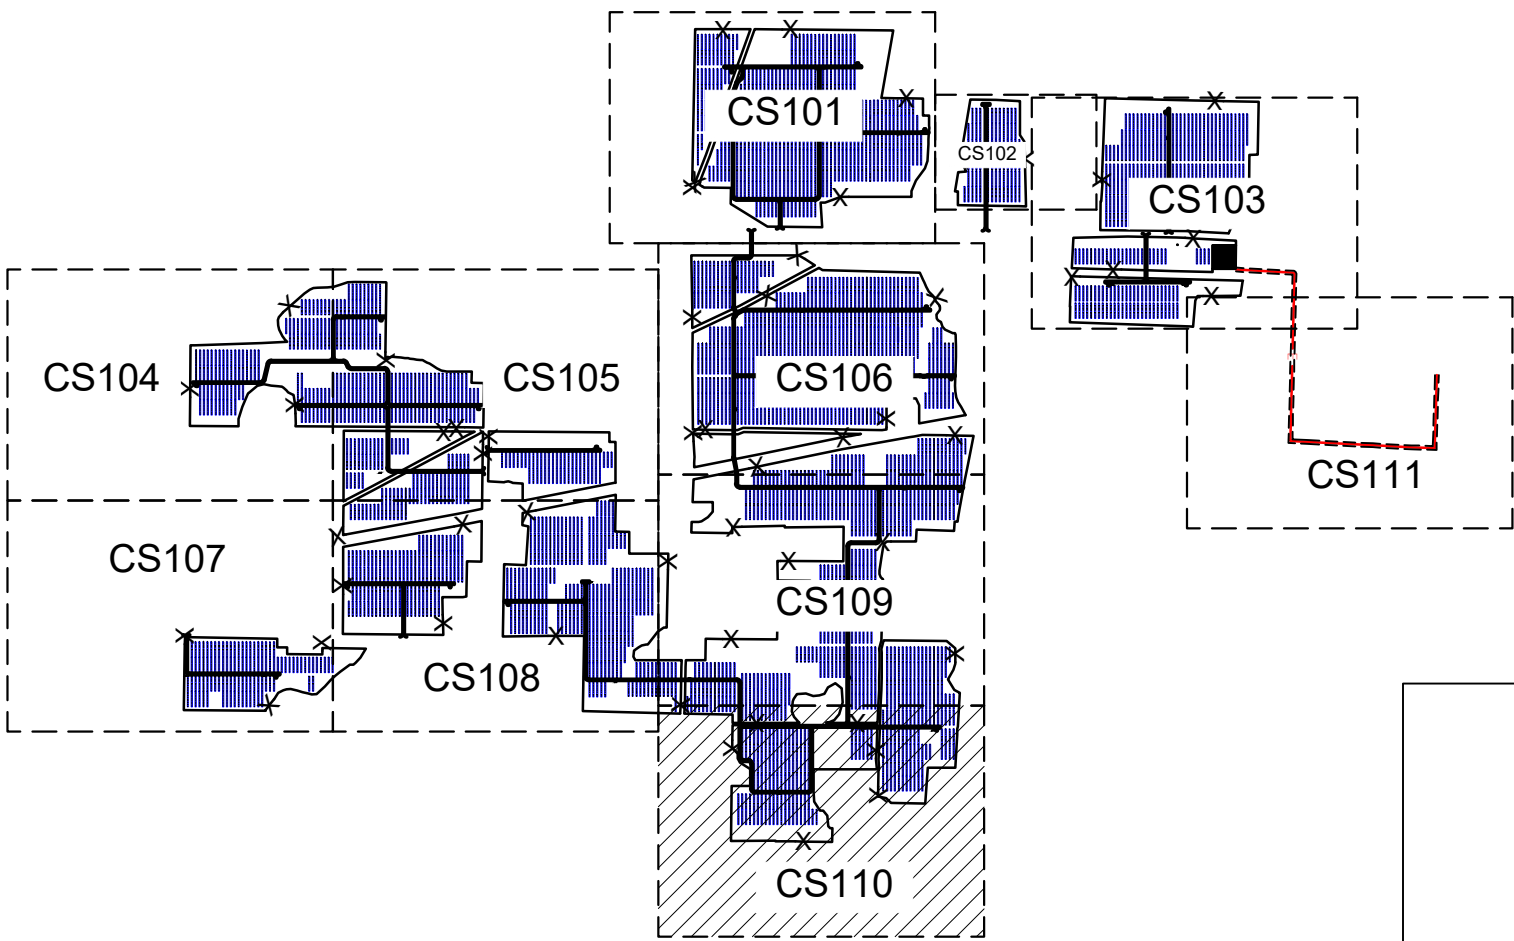


FOR PERMITTING
PURPOSES ONLY

	</
--	--	----

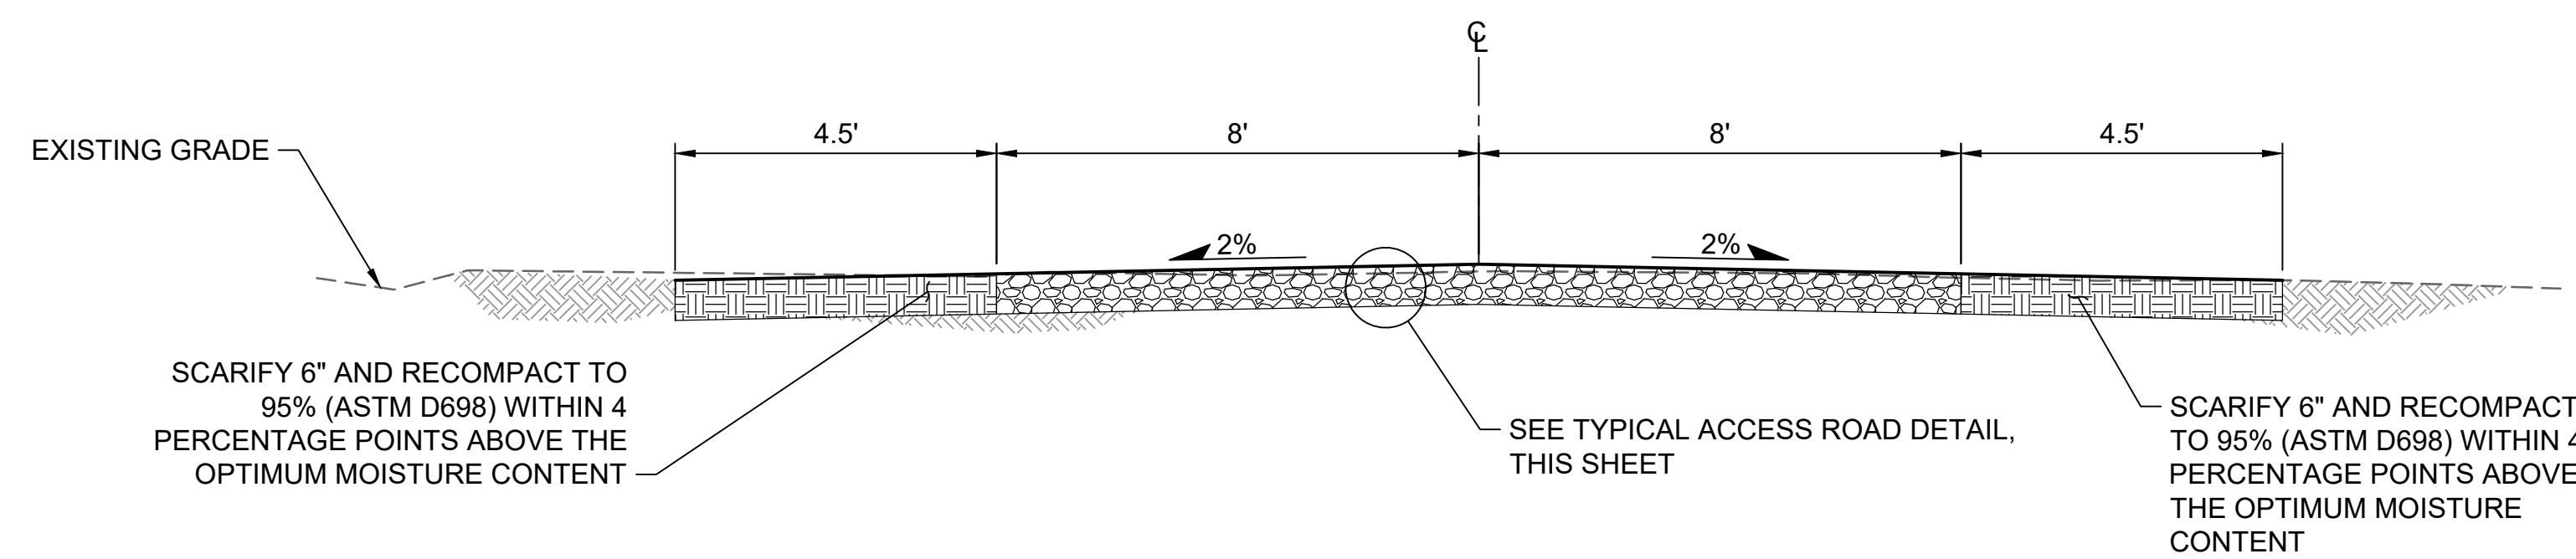


TYPICAL ACCESS ROAD SECTION
NOT TO SCALE

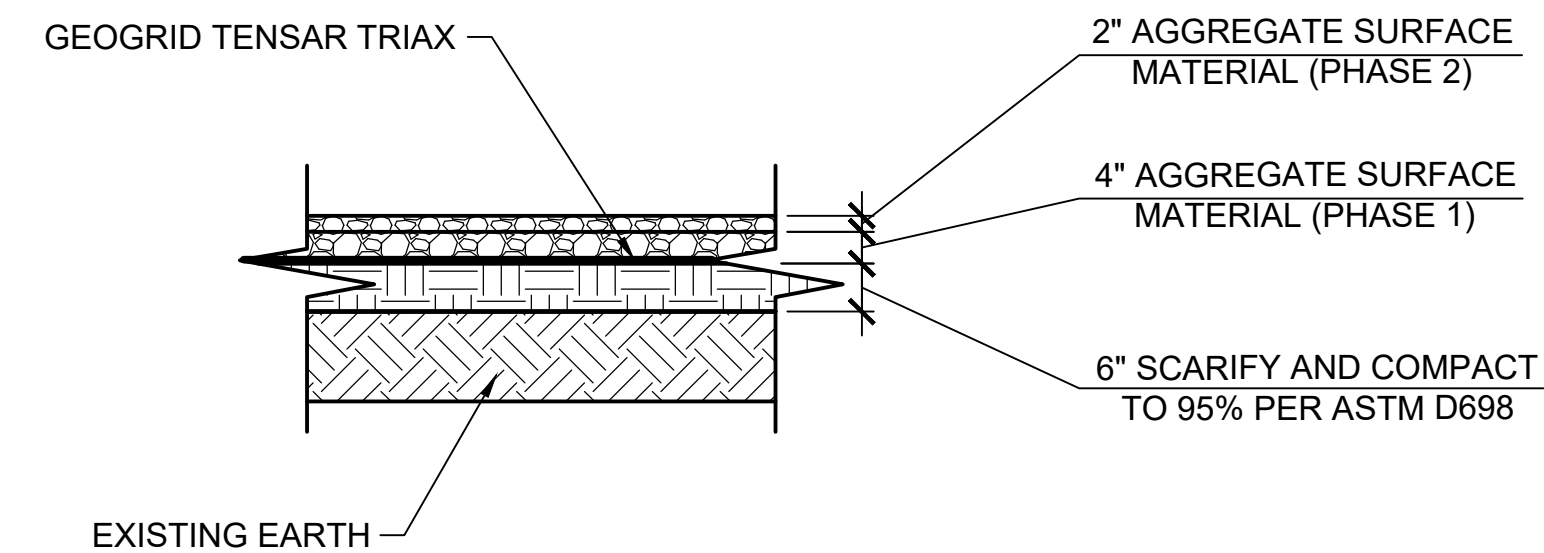

TYPICAL ACCESS ROAD DETAIL
NOT TO SCALE


- NOTES:**
- 1) ACCESS ROAD SHALL BE COMPLETED IN PHASES. FIRST PHASE INCLUDES 6" SCARIFY AND COMPACT AND 4" OF AGGREGATE SURFACE MATERIAL PER TxDOT SPECIFICATIONS (PHASE 1). UPON COMPLETION OF MODULE INSTALLATION AND INVERTER INSTALLATION, CONTRACTOR TO PLACE 2" OF AGGREGATE SURFACE MATERIAL PER TxDOT SPECIFICATIONS OVER EXISTING ACCESS ROAD (PHASE 2). ROAD SHALL BE LEFT IN A NEAT AND ORDERLY FASHION UPON COMPLETION OF PROJECT.
 - 2) TOP 6" OF AGGREGATE SURFACE MATERIAL SHALL BE COMPACTED TO AT LEAST 95% OF THE MAXIMUM DRY DENSITY PER ASTM D-1557 AT MOISTURE CONTENT $\pm 2\%$ OF THE OPTIMUM MOISTURE CONTENT.

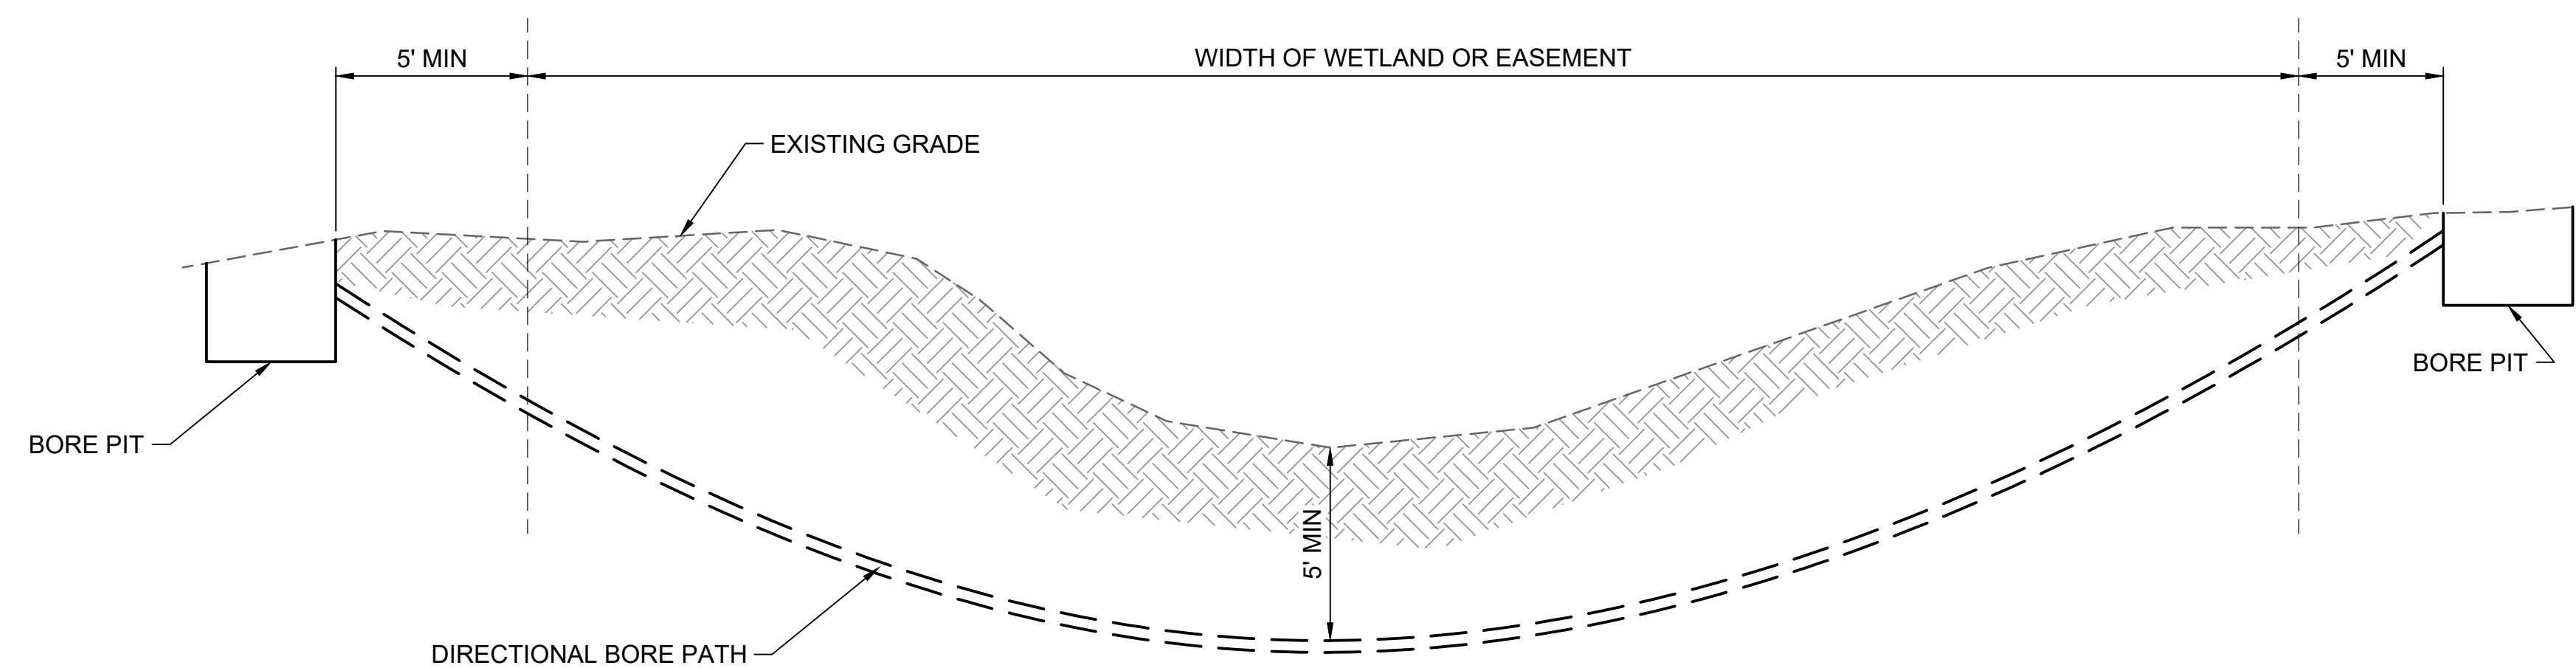


TYPICAL DIRECTIONAL BORING DETAIL
NOT TO SCALE

**FOR PERMITTING
PURPOSES ONLY**

[illegible]

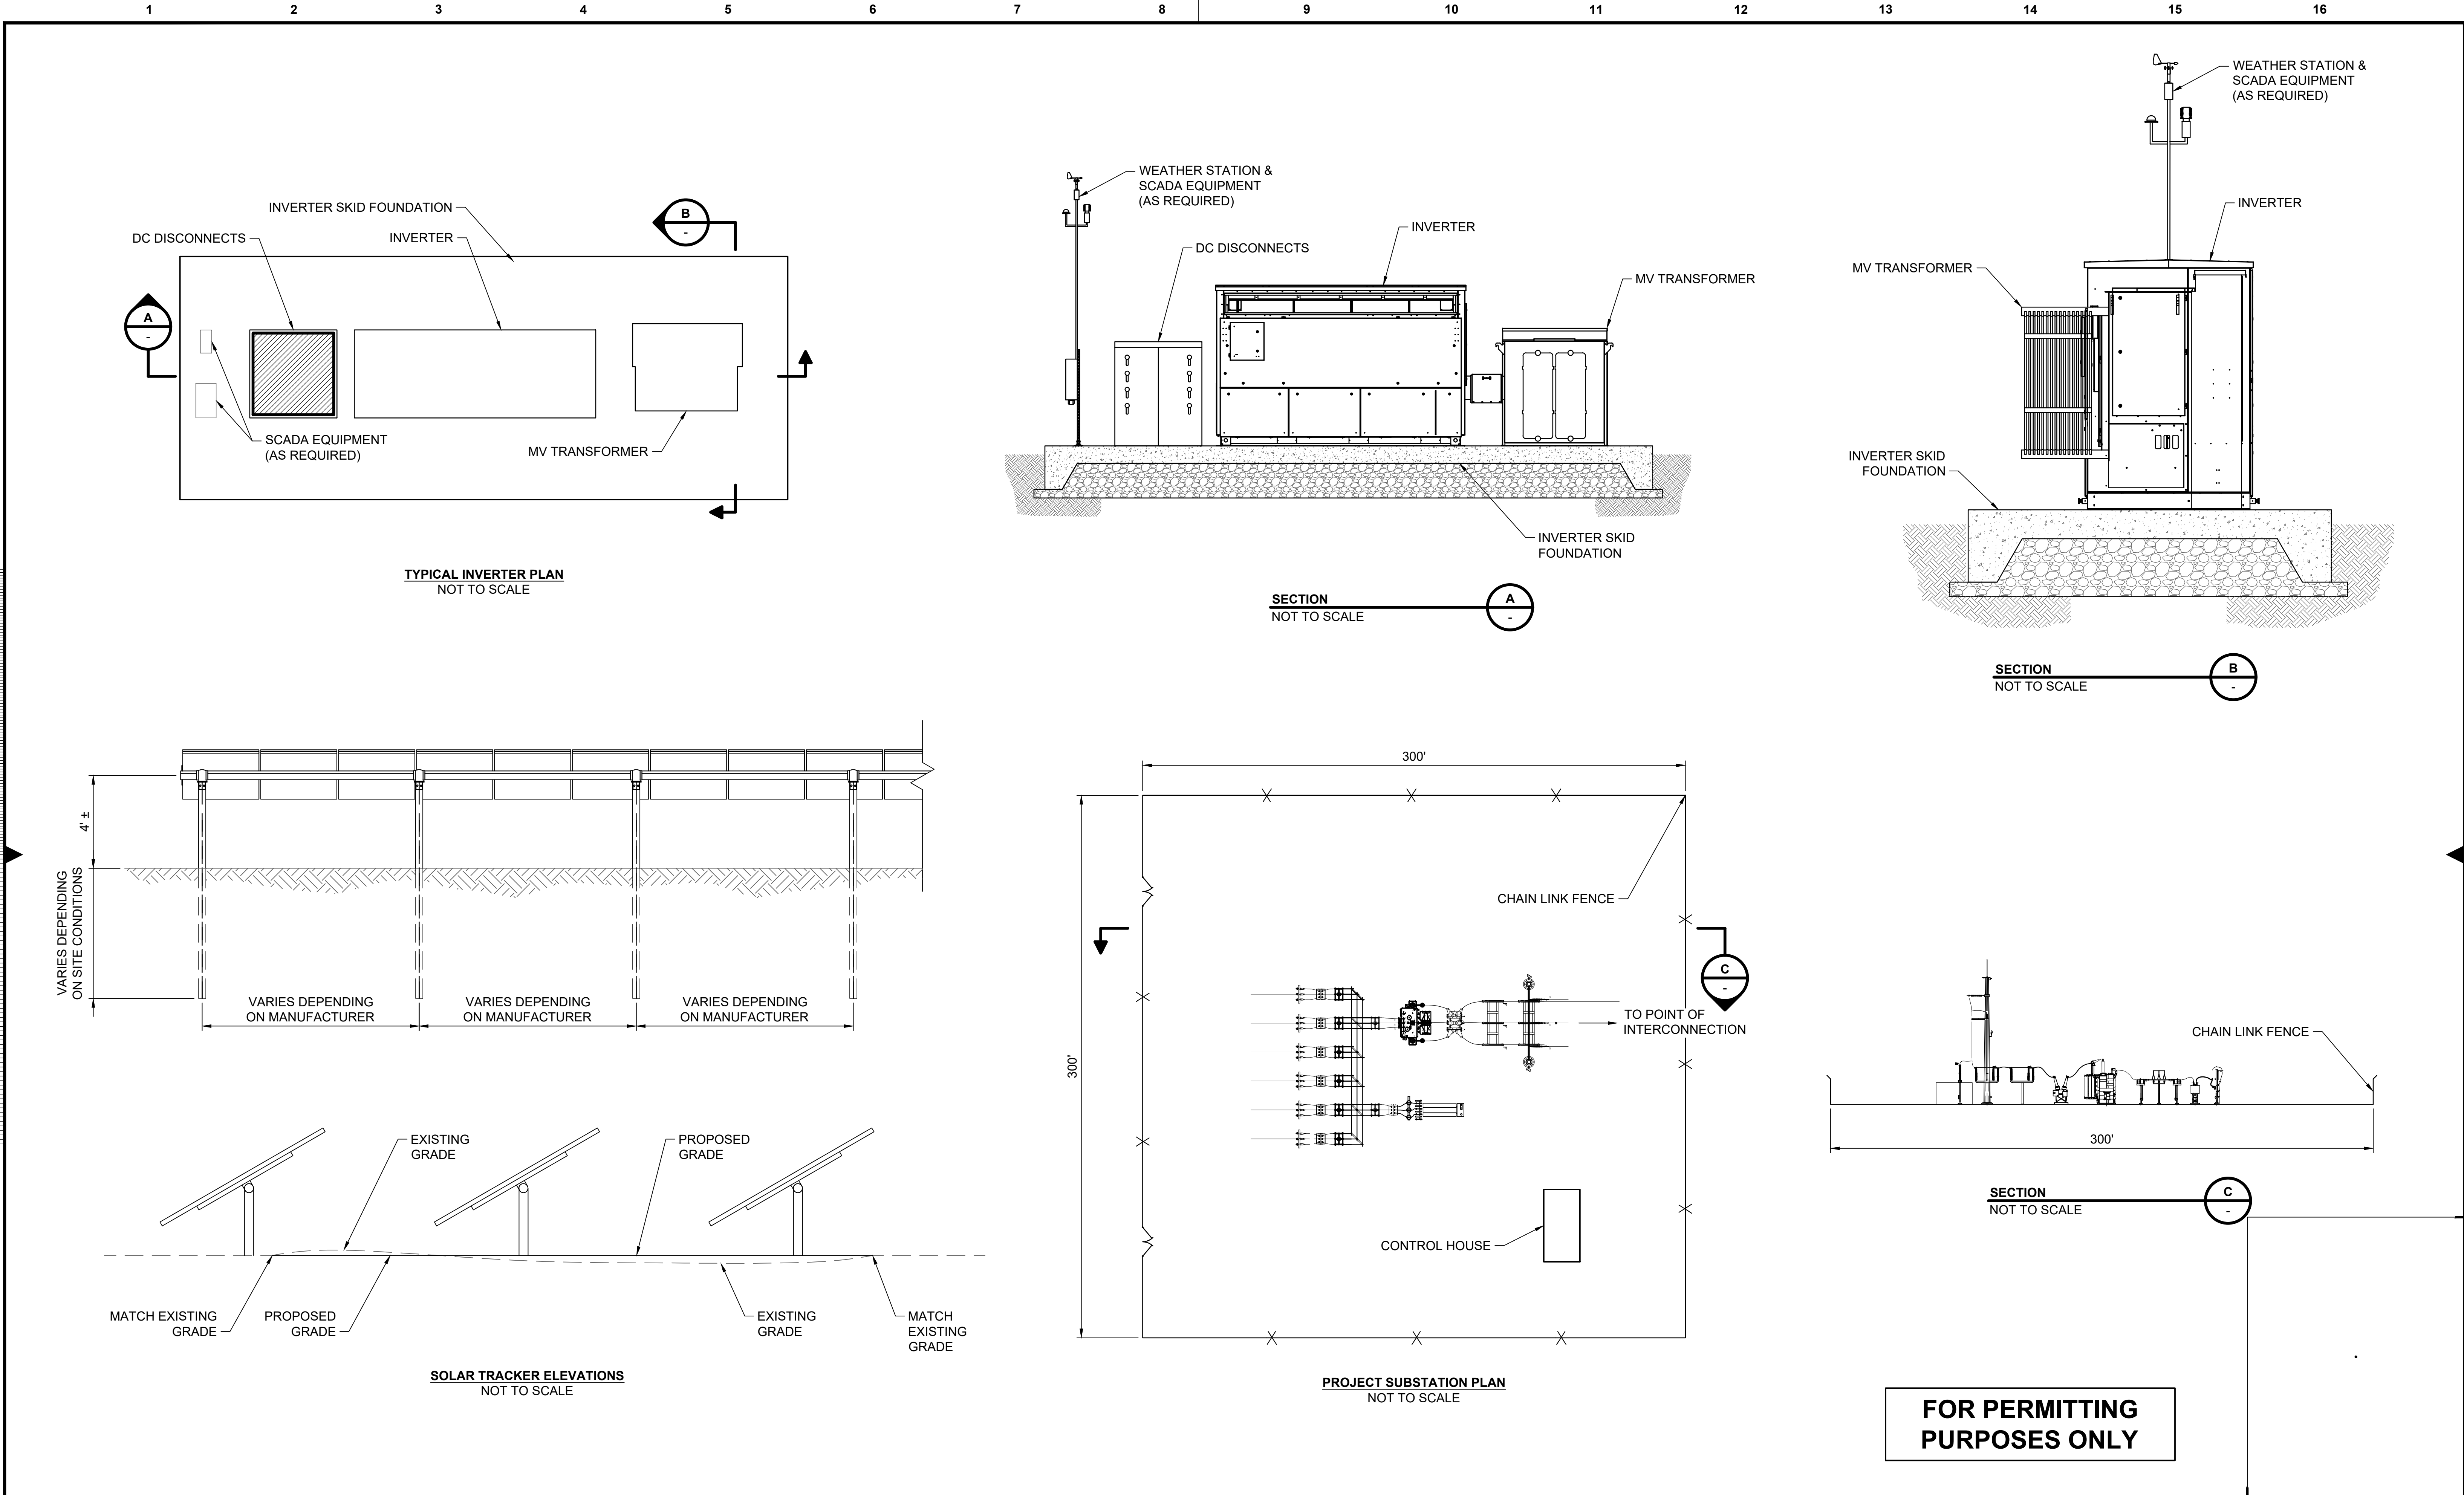

--	--	

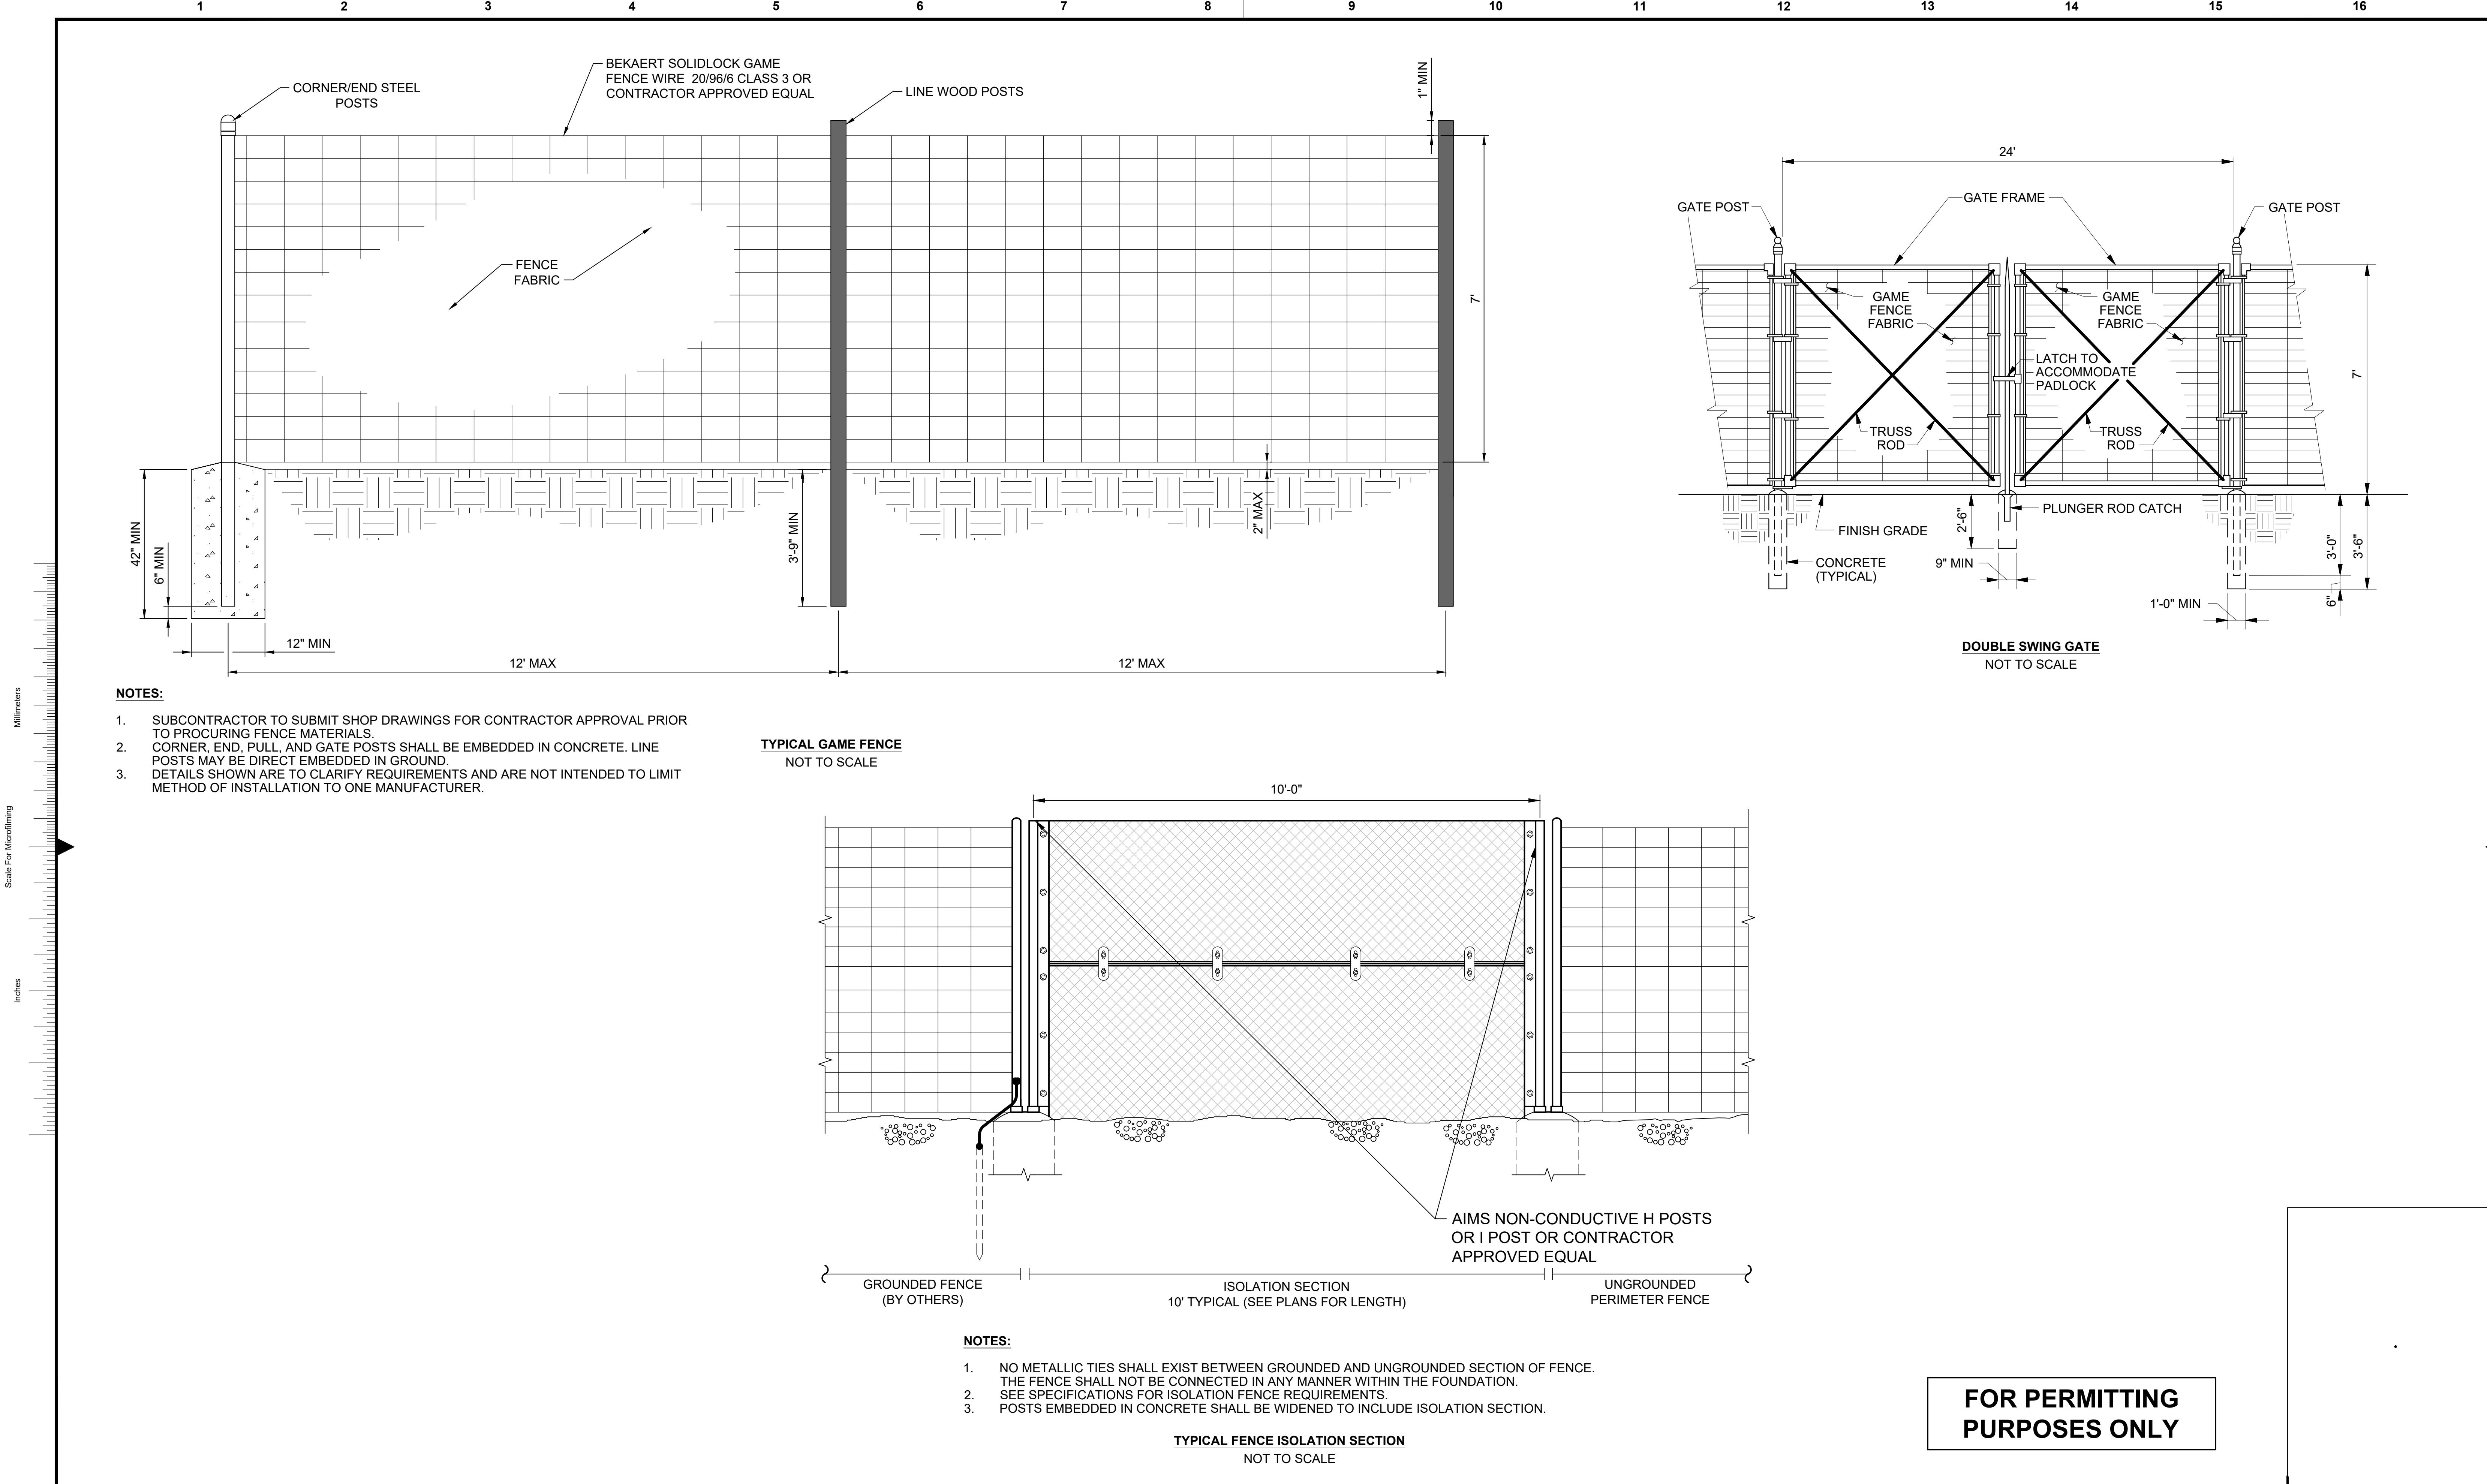

--	--	

**This foregoing document was electronically filed with the Public Utilities
Commission of Ohio Docketing Information System on**

5/27/2022 1:25:56 PM

in

Case No(s). 22-0151-EL-BGN

Summary: Application Application Exhibit A (Preliminary Site Plan) electronically
filed by Mr. Michael J. Settineri on behalf of Blossom Solar, LLC